



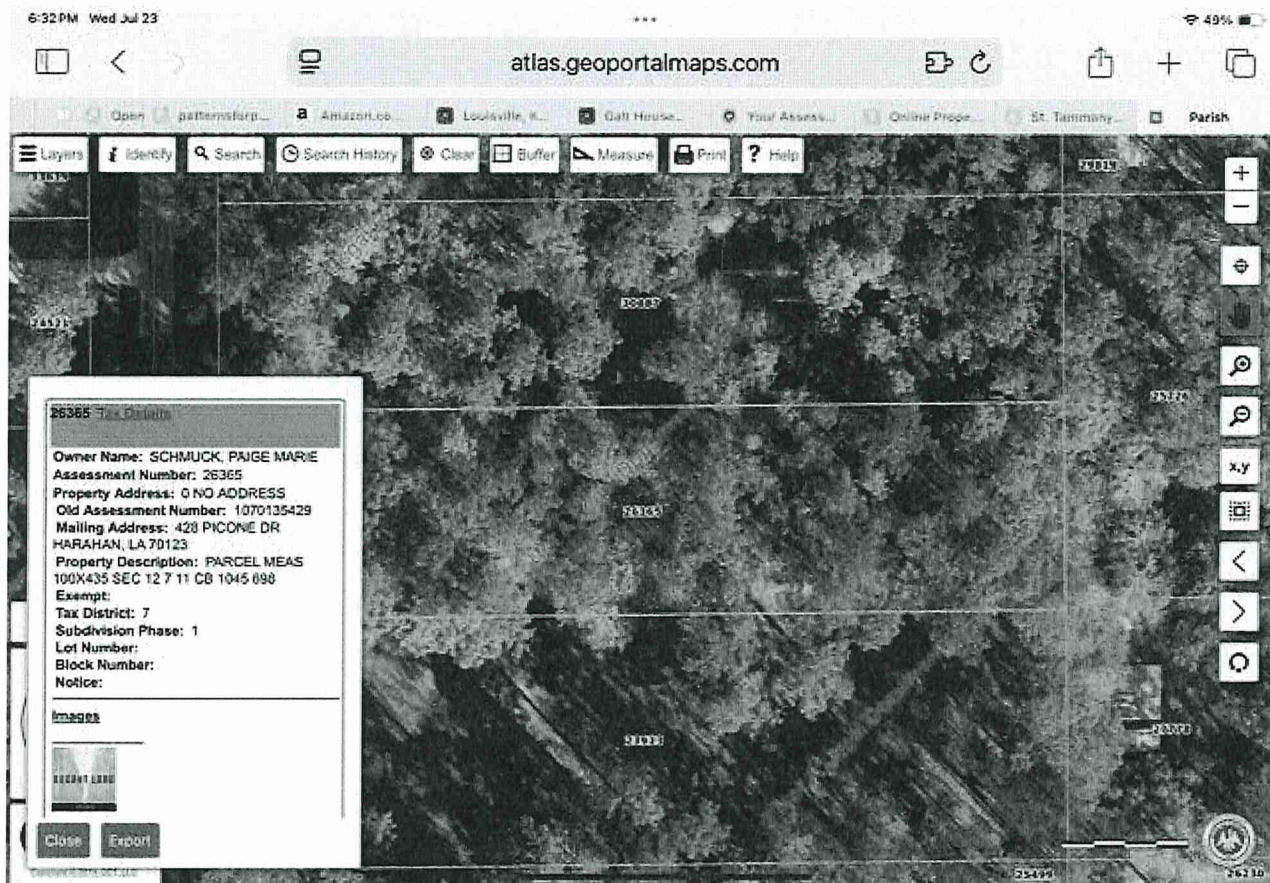

Property #2

Property #1

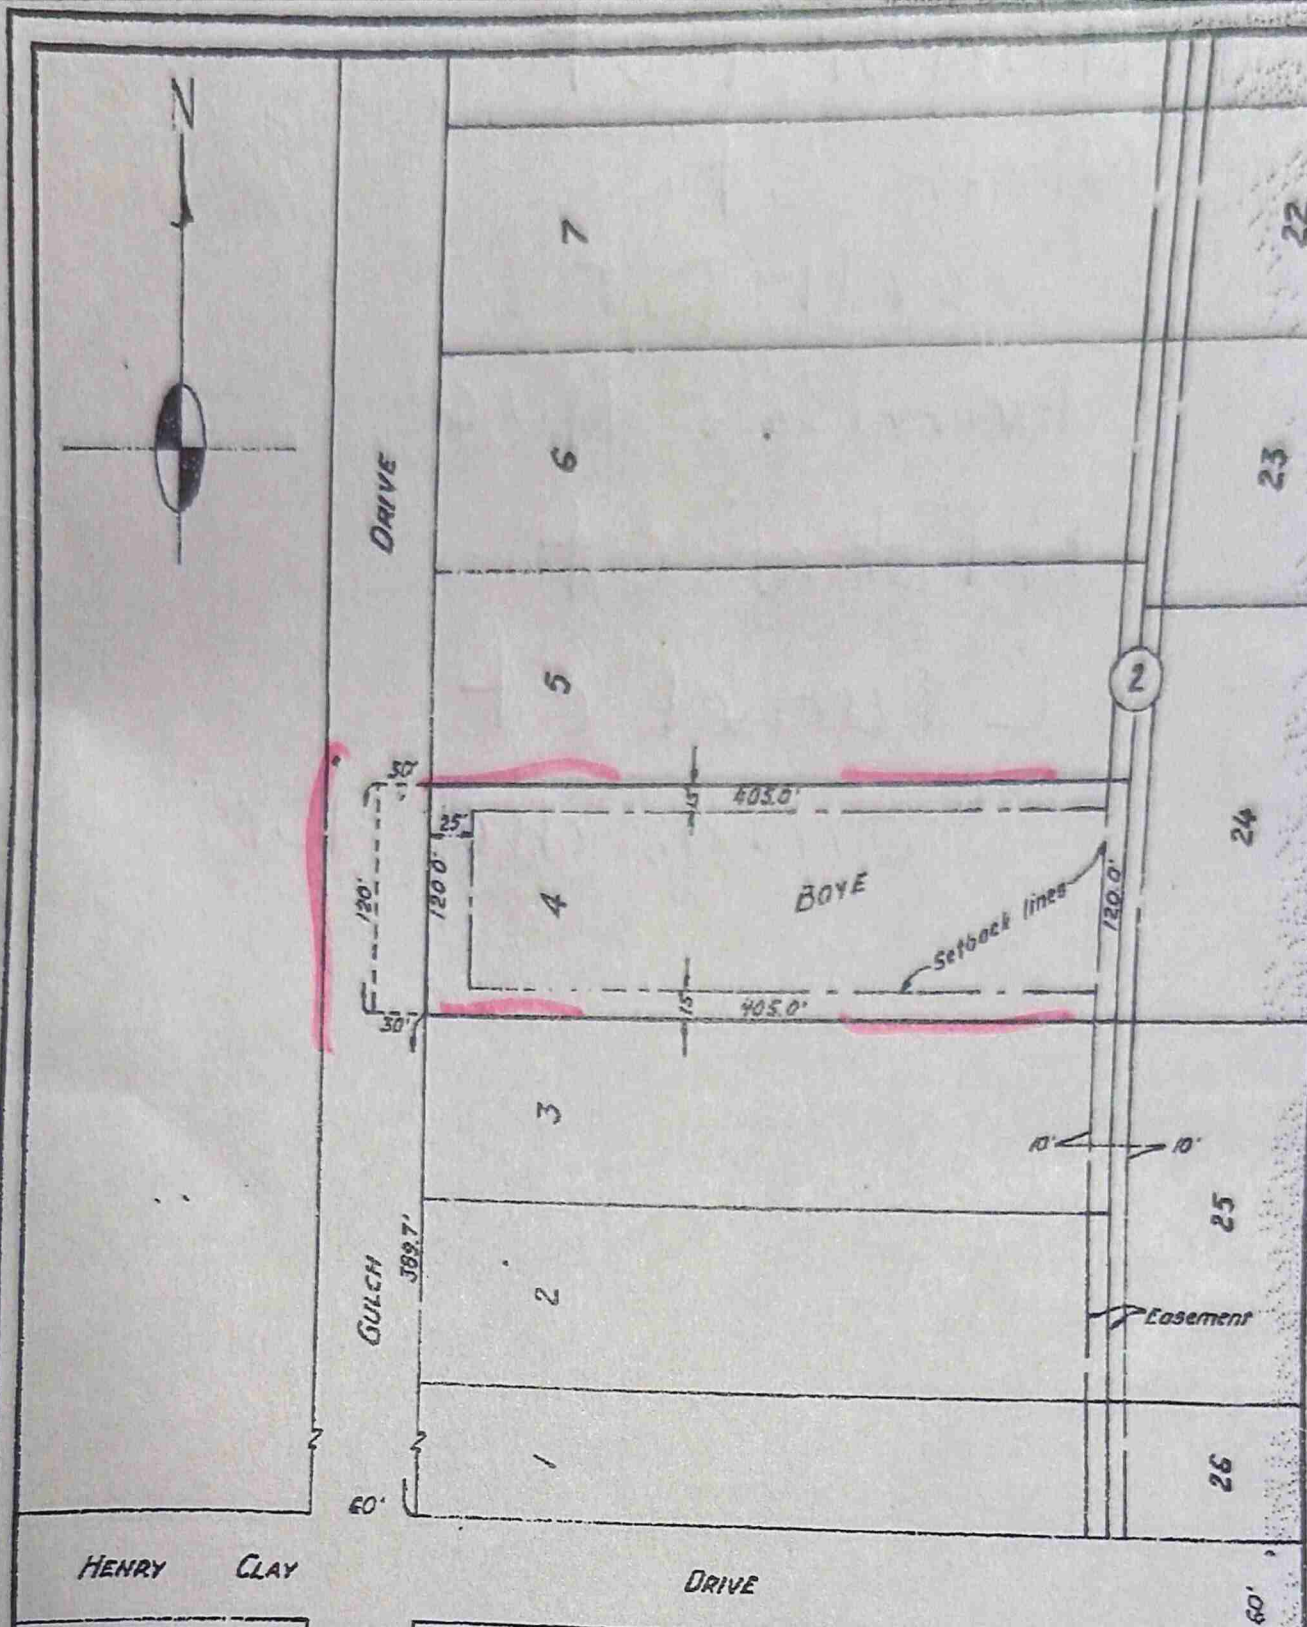

MAP PREPARED FOR THE EXCLUSIVE USE OF
MR. EDWARD BOYE
SHOWING A SURVEY MADE OF PROPERTY LOCATED IN
Red Gap Acres Subdivision, being lot 4, Block 2,
St. Tammany Parish, Louisiana
THIS MAP IS CERTIFIED TO BE CORRECT AND IN ACCORDANCE
WITH A PHYSICAL SURVEY MADE OF THE GROUND UNDER THE SUPERVISION OF THE UNDERSIGNED
Gerald J. [Signature]
LOUISIANA REGISTERED LAND SURVEYOR
COVINGTON, LOUISIANA
SCALE: 1" = 100' DATE: May 5, 1972 NUMBER:
LAND ENGINEERING SERVICES, INC., COVINGTON, LOUISIANA