

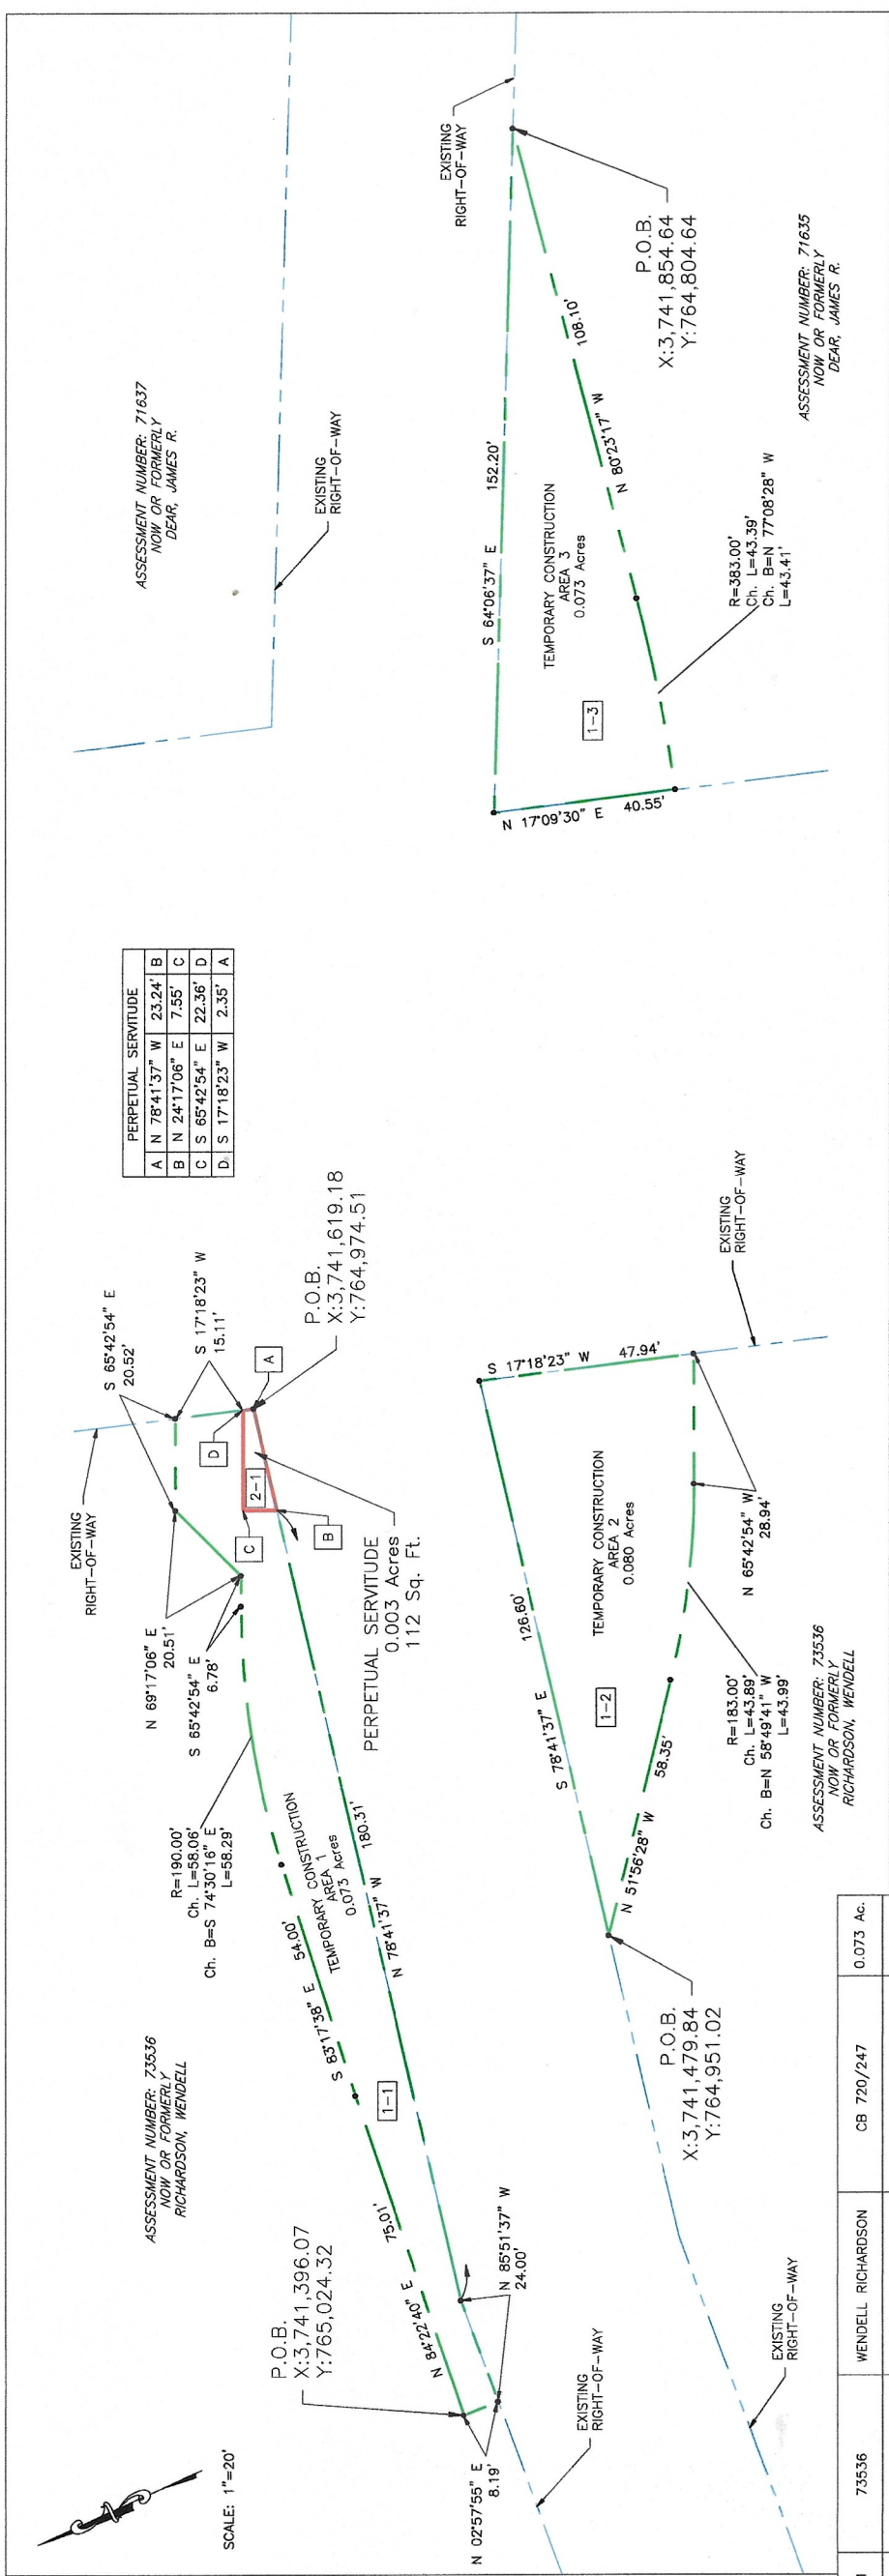


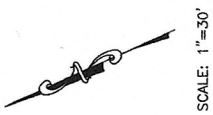

REVISIONS	
NO.	DESCRIPTION

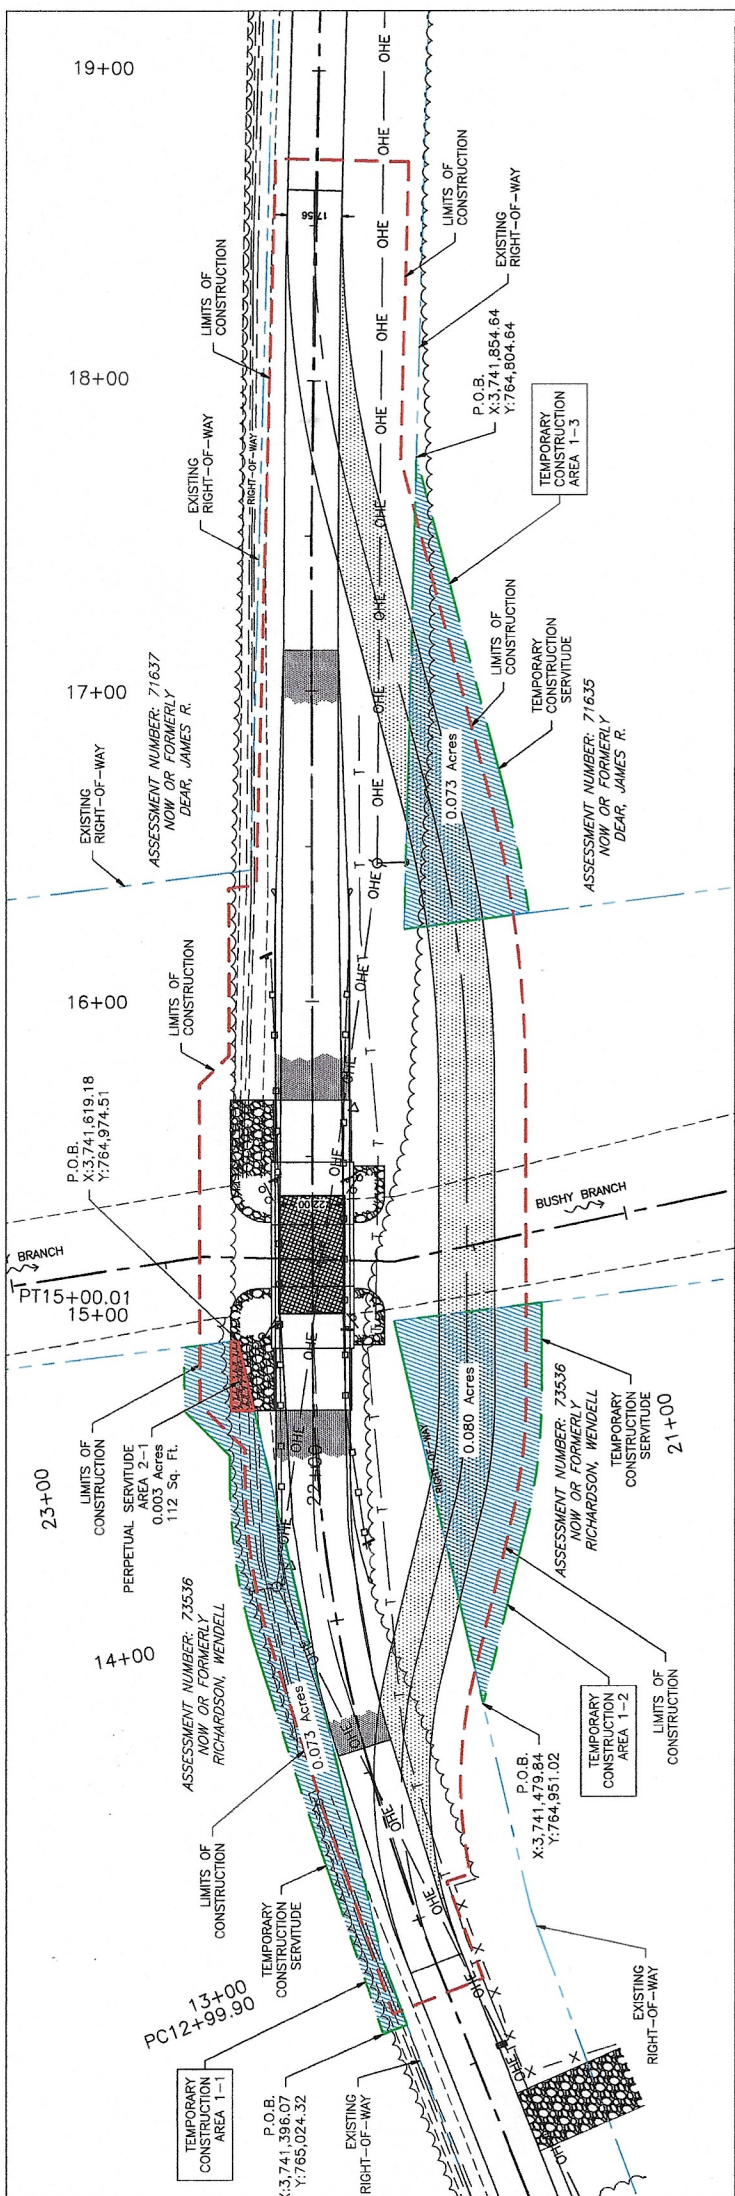

PERPETUAL SERVITUDE	
A	N 78°41'37\"
B	N 24°17'06\"
C	S 65°42'54\"
D	S 17°18'23\"

TEMPORARY CONSTRUCTION				PERPETUAL SERVITUDE			
PARCEL	ASSESSMENT NUMBER	OWNER	ACQUISITION	AREA	PARCEL	ASSESSMENT NUMBER	OWNER
1-1	73536	WENDELL RICHARDSON	CB 720/247	0.073 Ac.	2-1	73536	WENDELL RICHARDSON
1-2	73536	WENDELL RICHARDSON	CB 720/247	0.080 Ac.	CB 720/247	ACQUISITION	AREA
1-3	71636	JAMES R. DEAR	CB 918/357 and 957/239	0.073 Ac.			

Reduced