


SURVEY OF
ST. TAMMANY PARISH, LOUISIANA
STP LOCK NO. 2 BRIDGE SERVITUDE

DATE: 8/20/23
DRAWN BY: PES
DESIGNED BY: JC/HM
CHECKED BY:



BRYANT HAMMETT & ASSOCIATES, LLC
CIVIL ENGINEERING & LAND SURVEYING
1104 Dedders Avenue - Harahan, LA 70123
(504) 733-8004



REVISIONS	
NO.	DESCRIPTION

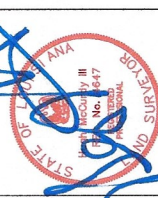

FILE NO.: 0728-37

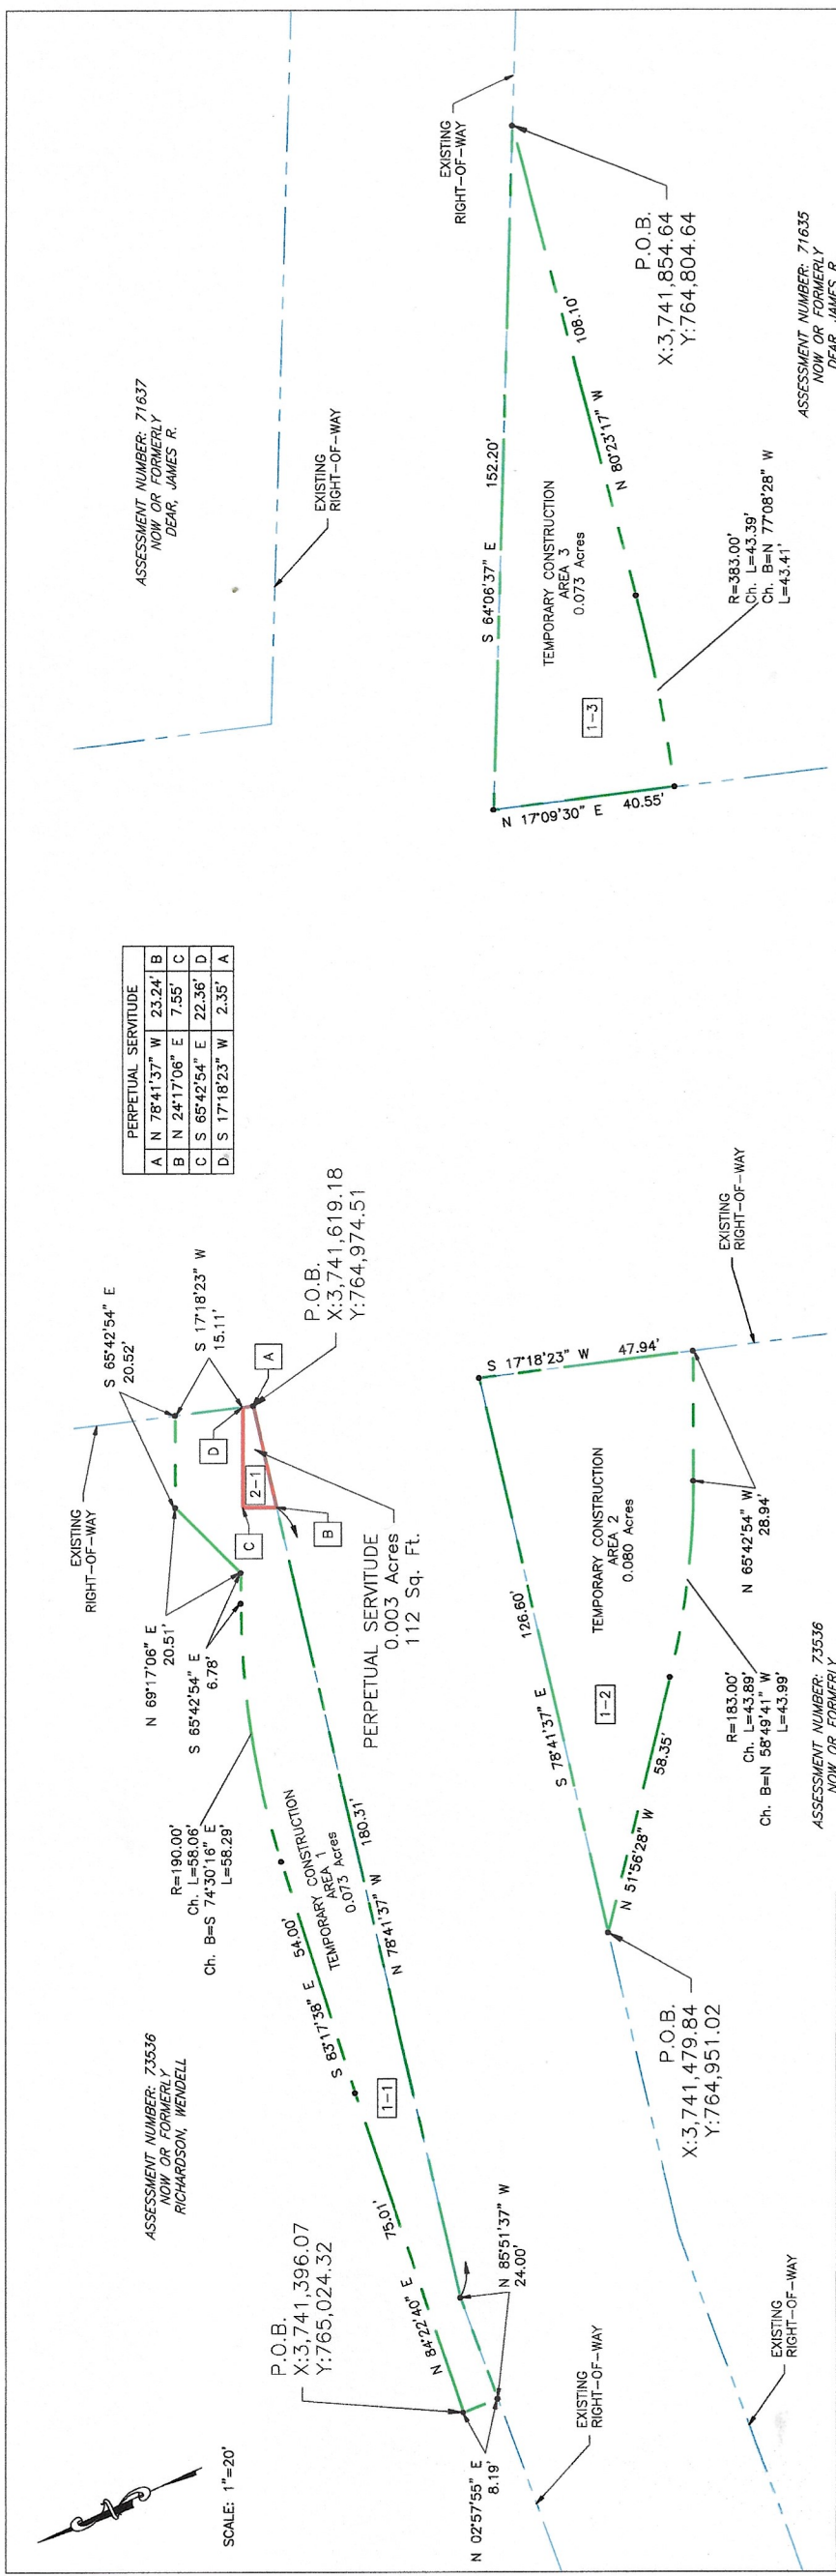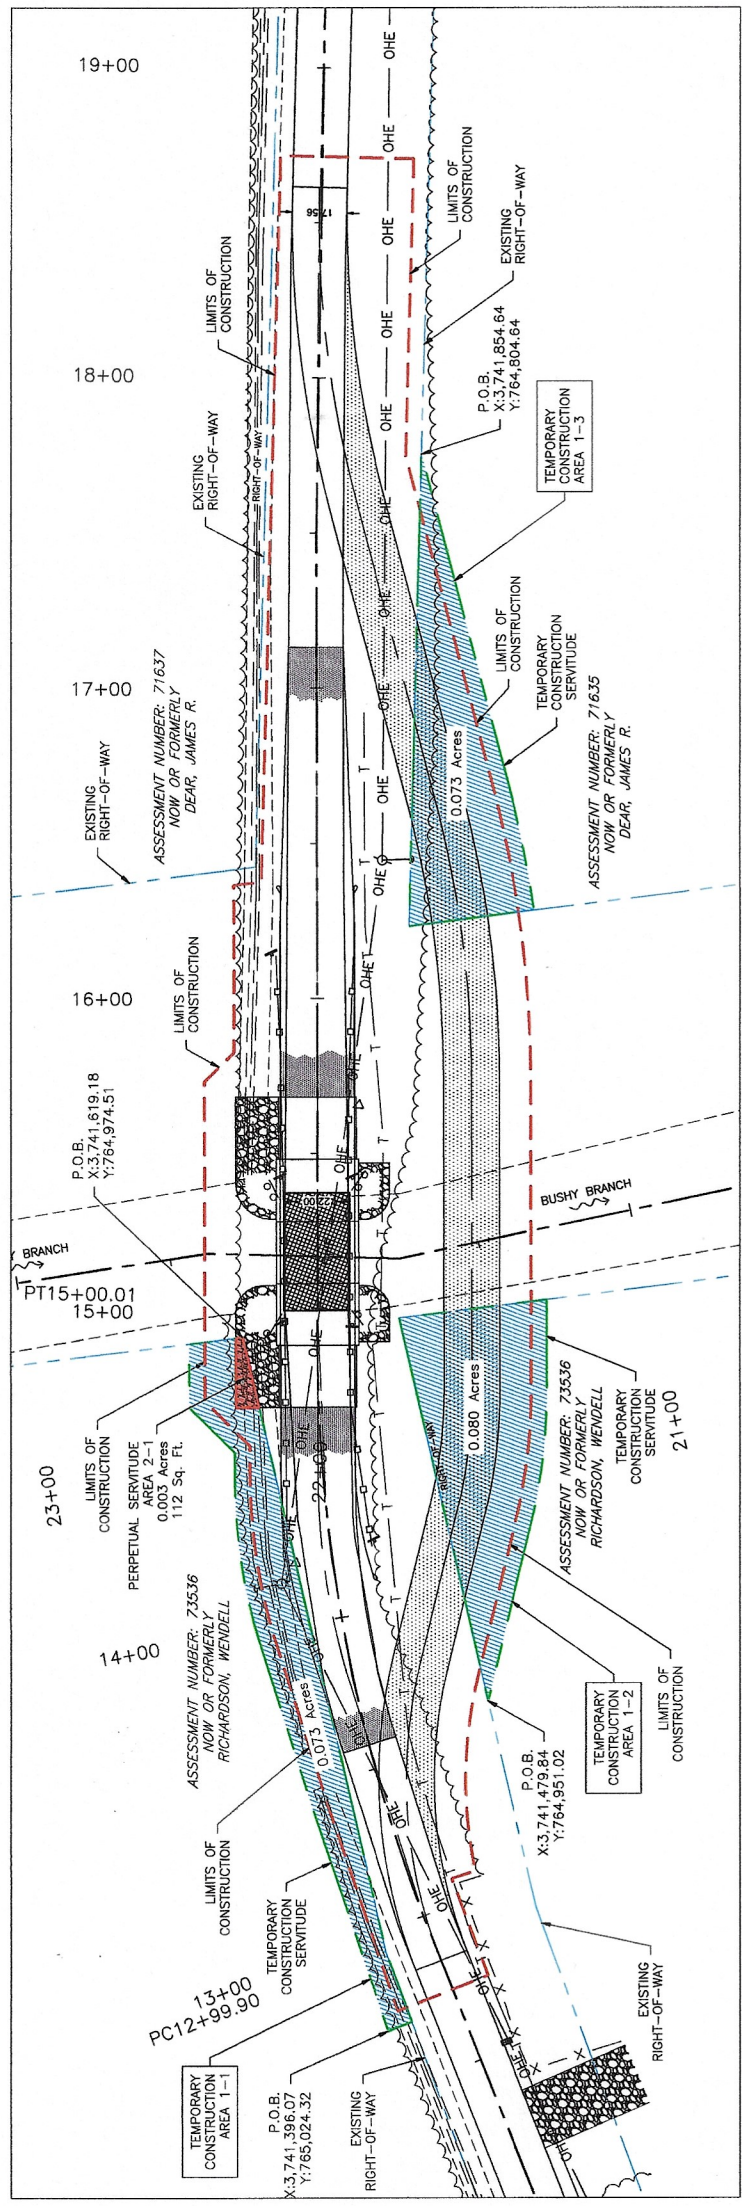

PERPETUAL SERVITUDE	
A	N 78°41'37" W 23.24' B
B	N 24°17'06" E 7.55' C
C	S 65°42'54" E 22.36' D
D	S 17°18'23" W 2.35' A

TEMPORARY CONSTRUCTION				PERPETUAL SERVITUDE			
PARCEL	ASSESSMENT NUMBER	OWNER	ACQUISITION	AREA	PARCEL	ASSESSMENT NUMBER	OWNER
1-1	73536	WENDELL RICHARDSON	CB 720/247	0.073 Ac.	2-1	73536	WENDELL RICHARDSON
1-2	73536	WENDELL RICHARDSON	CB 720/247	0.080 Ac.	CB 720/247	ACQUISITION	AREA
1-3	71636	JAMES R. DEAR	CB 918/357 and 957/239	0.073 Ac.			

Reduced