
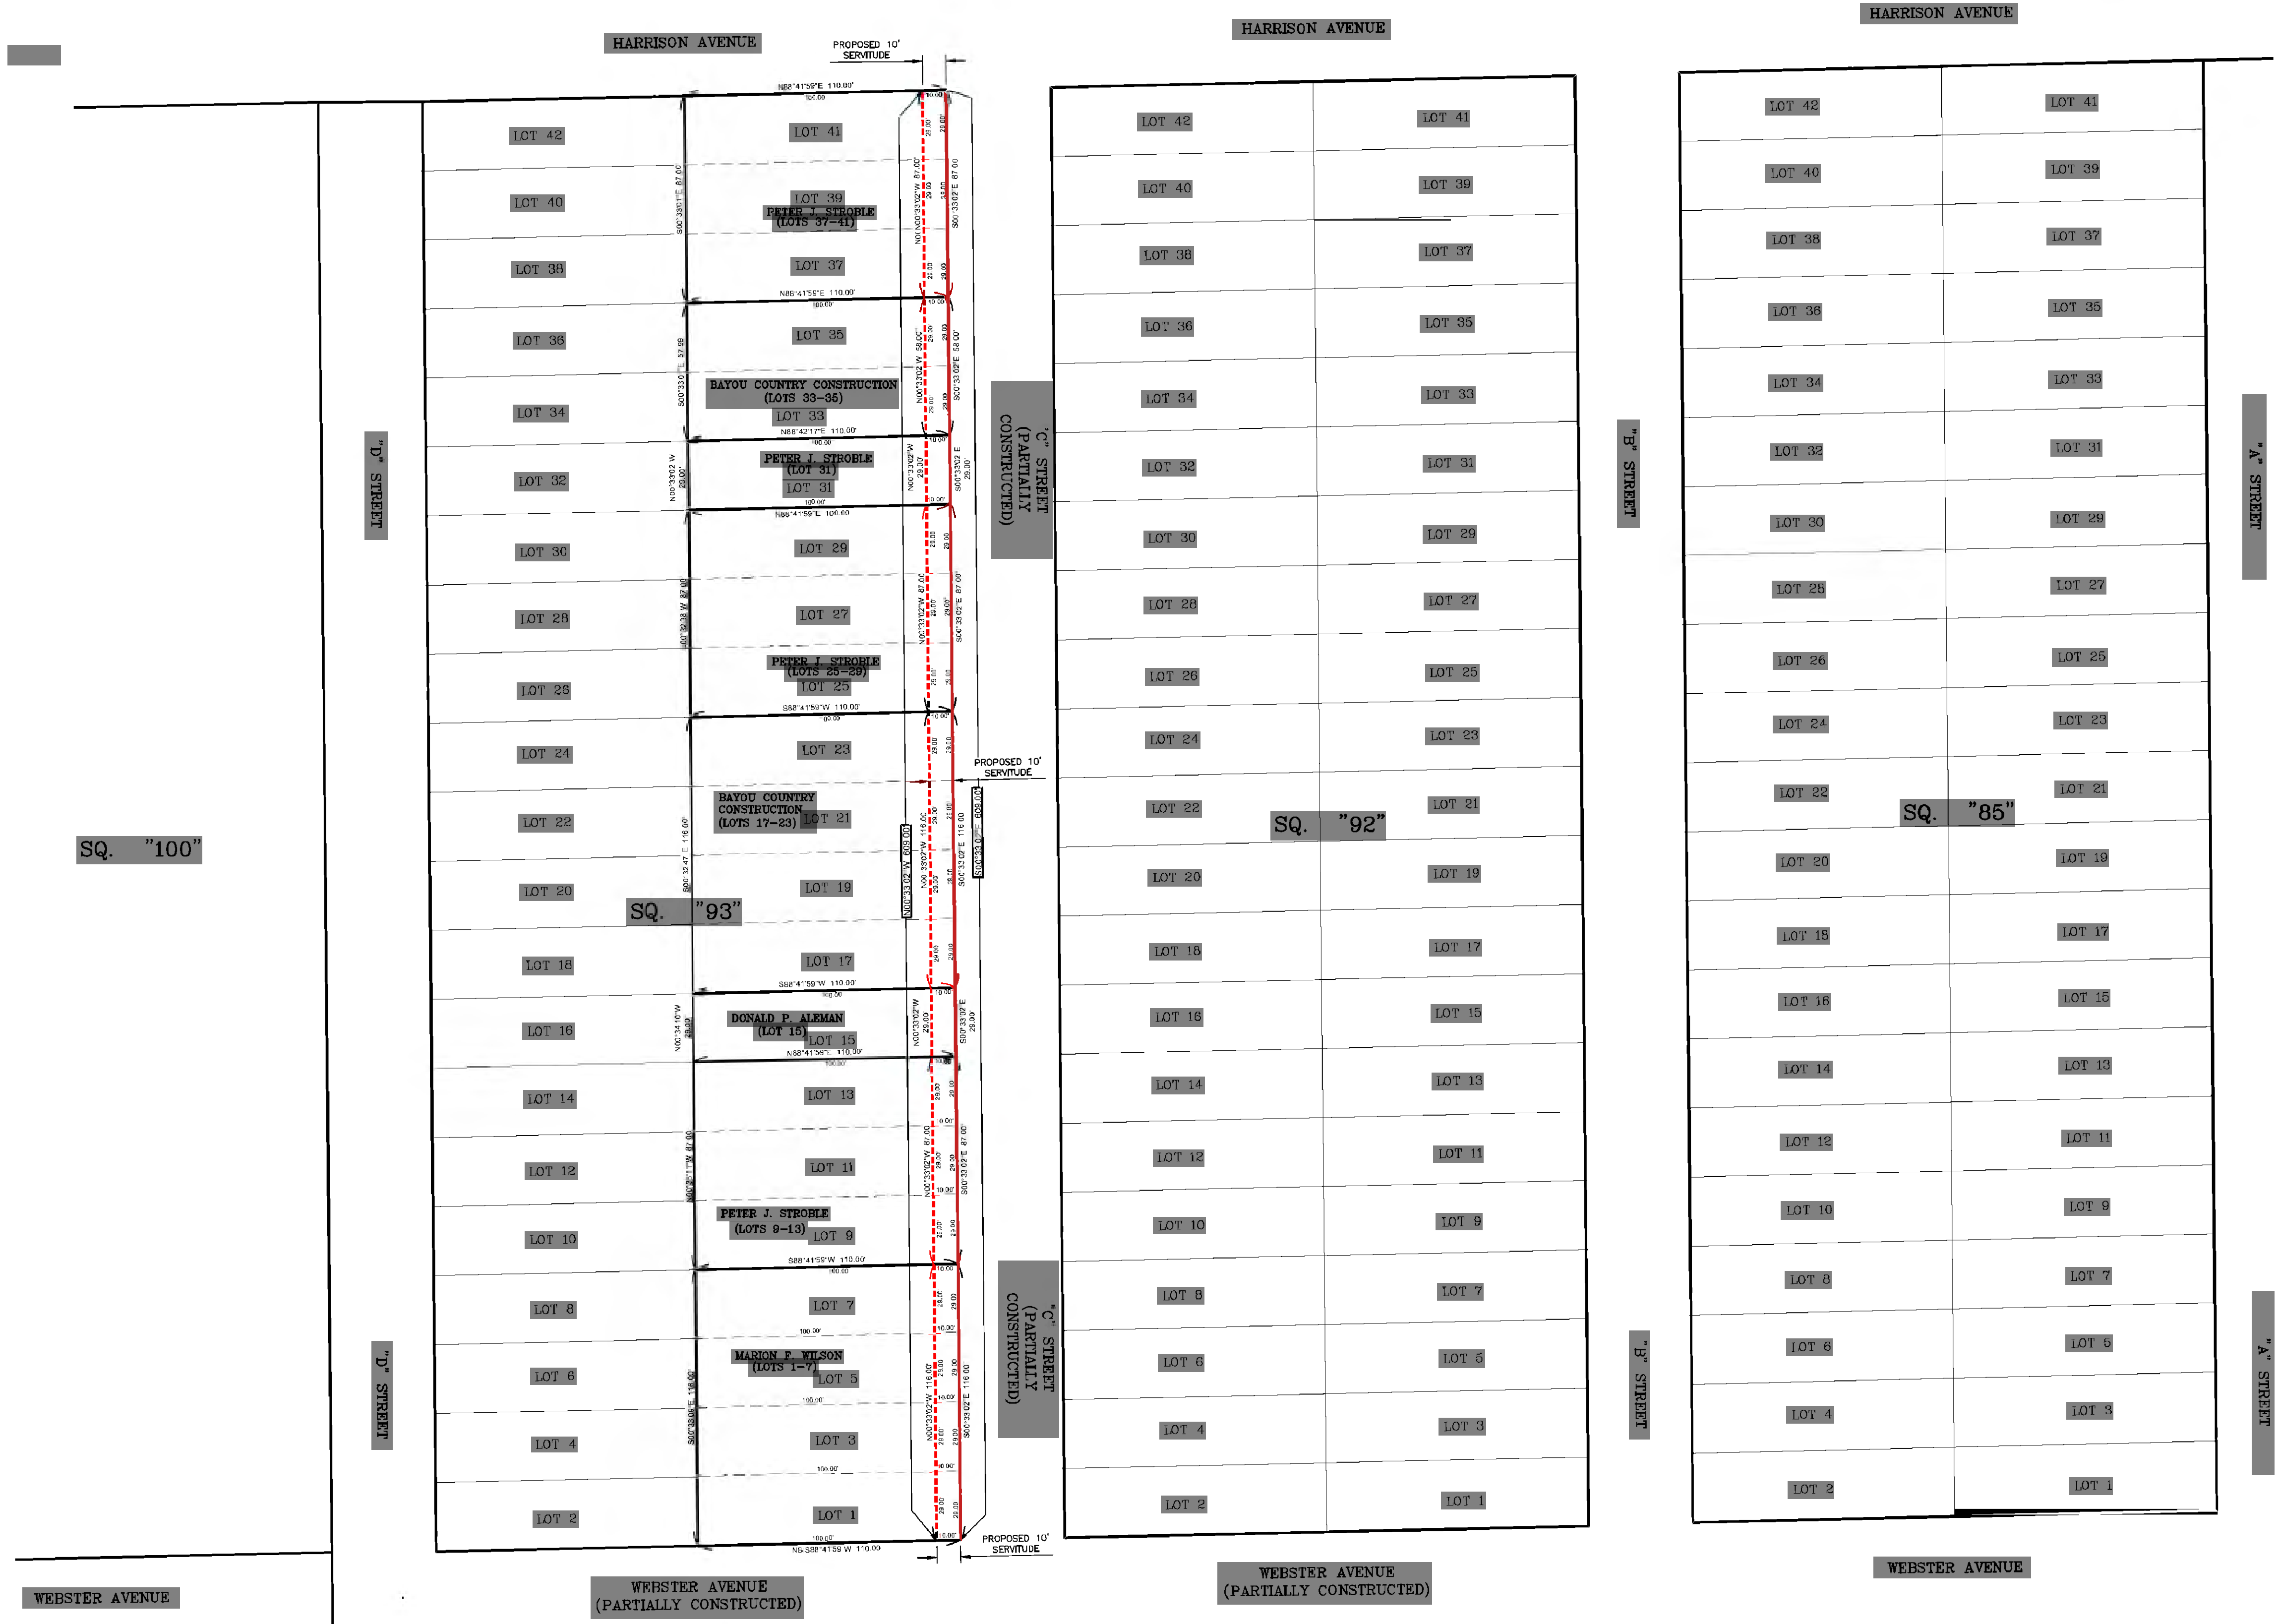


**DRAFT**

S. BRETT FITZGERALD  
L.A. REG. No. 5018

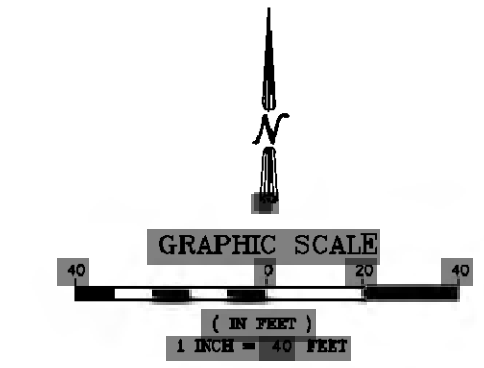

**J.V. Burkes & Associates, Inc.**  
SURVEYING ENGINEERING • ENVIRONMENTAL


1805 Shortcut Highway  
Shreve, Louisiana 70455  
Phone: 888-649-8075 Fax: 888-649-8154

NO.	DATE	BY	DESCRIPTION
1			
2			
3			
4			
5			
6			
7			
8			
9			
10			

SKETCH OF PROPOSED DRAINAGE SERVITUDE LOCATED IN  
SQUARE 93, ST. TAMMANY HILLS SUBDIVISION,  
SECTION 11, T-7-S, R-11-E  
GREENSBURG LAND DISTRICT  
ST. TAMMANY PARISH, LOUISIANA

REGULATION IS MADE TO ORIGINAL PURCHASER OF THE SURVEY. IT IS NOT TRANSFERABLE TO ANY OTHER INSTITUTIONS OR  
SUBSEQUENT OWNERS. SURVEY IS VALID ONLY IF BOUNDARY HAS ORIGINAL SEAL OF SURVEYOR  
G.E.C., INC.

SCALE:	1" = 40'
DATE:	04/24/2023
DRAWN BY:	BT
CHECKED BY:	SBF
DWG. NO.:	20230001
SHEET:	1 OF 3

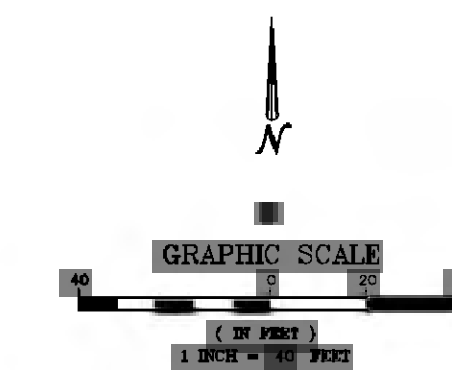






**DRAFT**

**J.V. Burkes & Associates, Inc.**  
 SURVEYING ENGINEERING • ENVIRONMENTAL  
 1905 Shortcut Highway  
 Slidell, Louisiana 70458  
 E-mail: jvb@jvburkes.com  
 Phone: 882-649-0075 Fax: 882-649-0154

NO.	DESCRIPTION	DATE	BY	CHKD

SKETCH OF PROPOSED DRAINAGE SERVITUDE LOCATED IN  
 SQUARE 91, ST. TAMMANY HILLS SUBDIVISION,  
 SECTION 11, T-7-S, R-11-E  
 GREENSBURG LAND DISTRICT  
 ST. TAMMANY PARISH, LOUISIANA  
 REGULATION IS MADE TO ORIGINAL PURCHASER OF THE SURVEY. THIS IS NOT TRANSFERABLE TO ANY OTHER INSTITUTIONS OR  
 SUBSEQUENT OWNERS. SURVEY IS MADE ONLY BY PARTY HAVING ORIGINAL SEAL OF SURVEYOR.  
 G.E.C., INC.


SCALE:	1" = 40'
DATE:	04/24/2023
DRAWN BY:	BT
CHECKED BY:	SBF
DWG. NO.:	20230001
SHEET:	2 OF 3

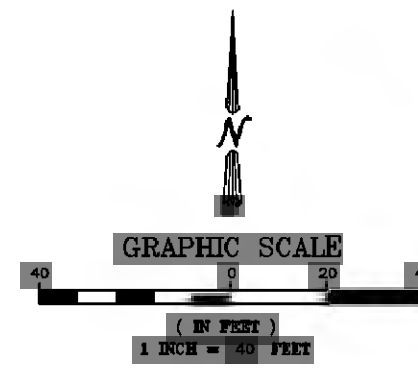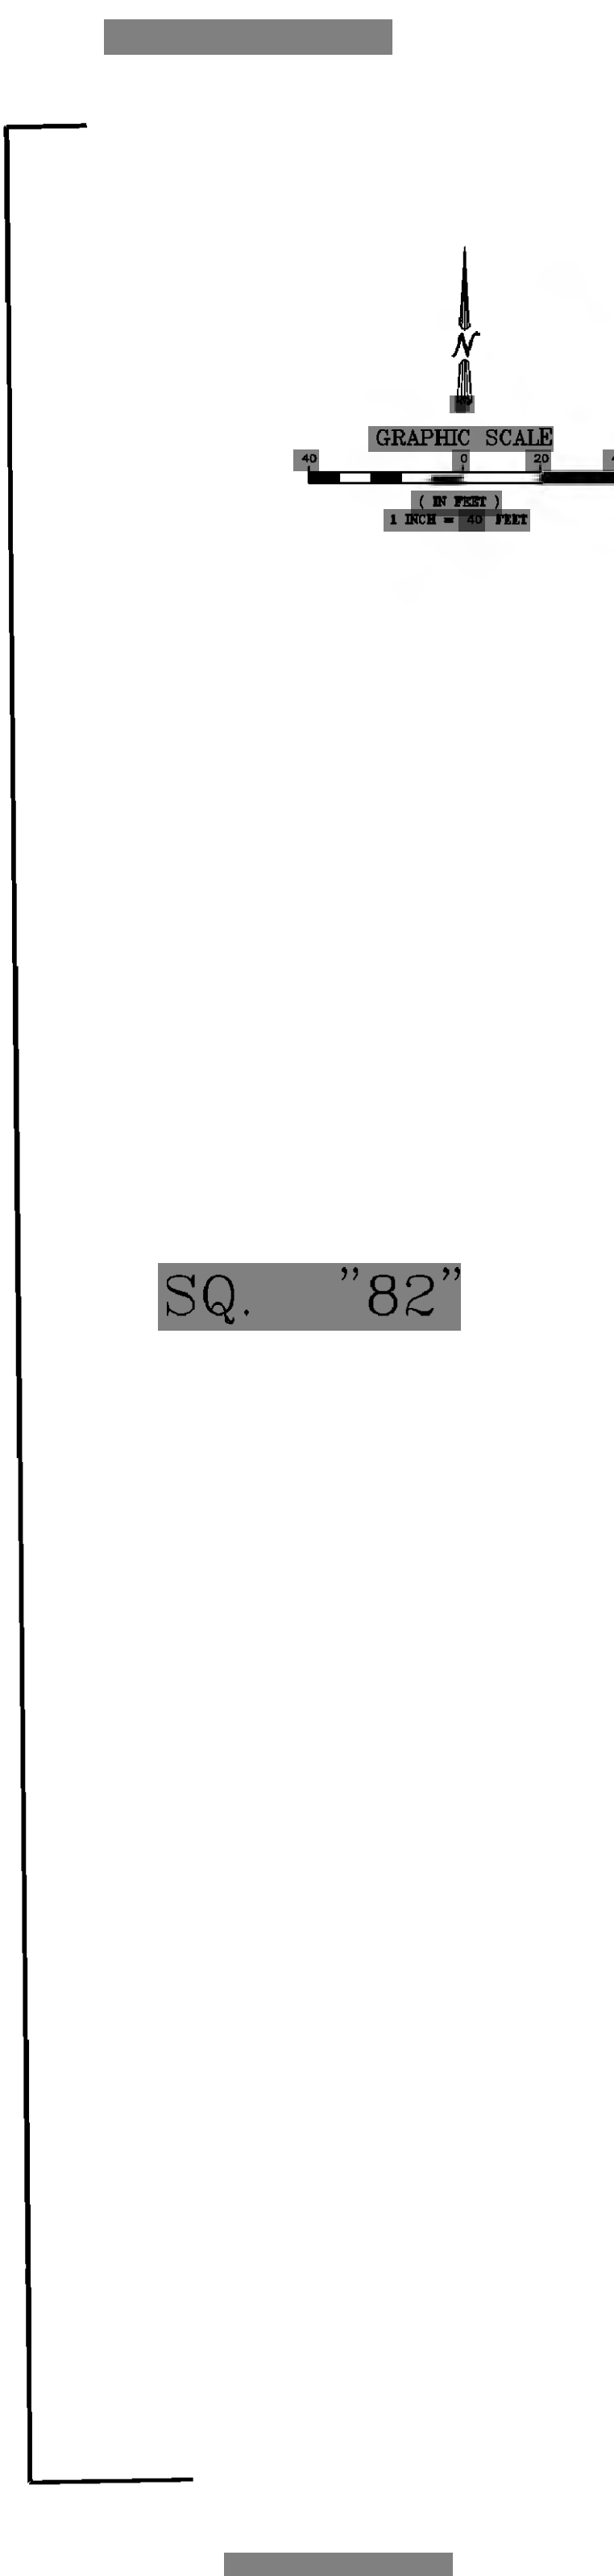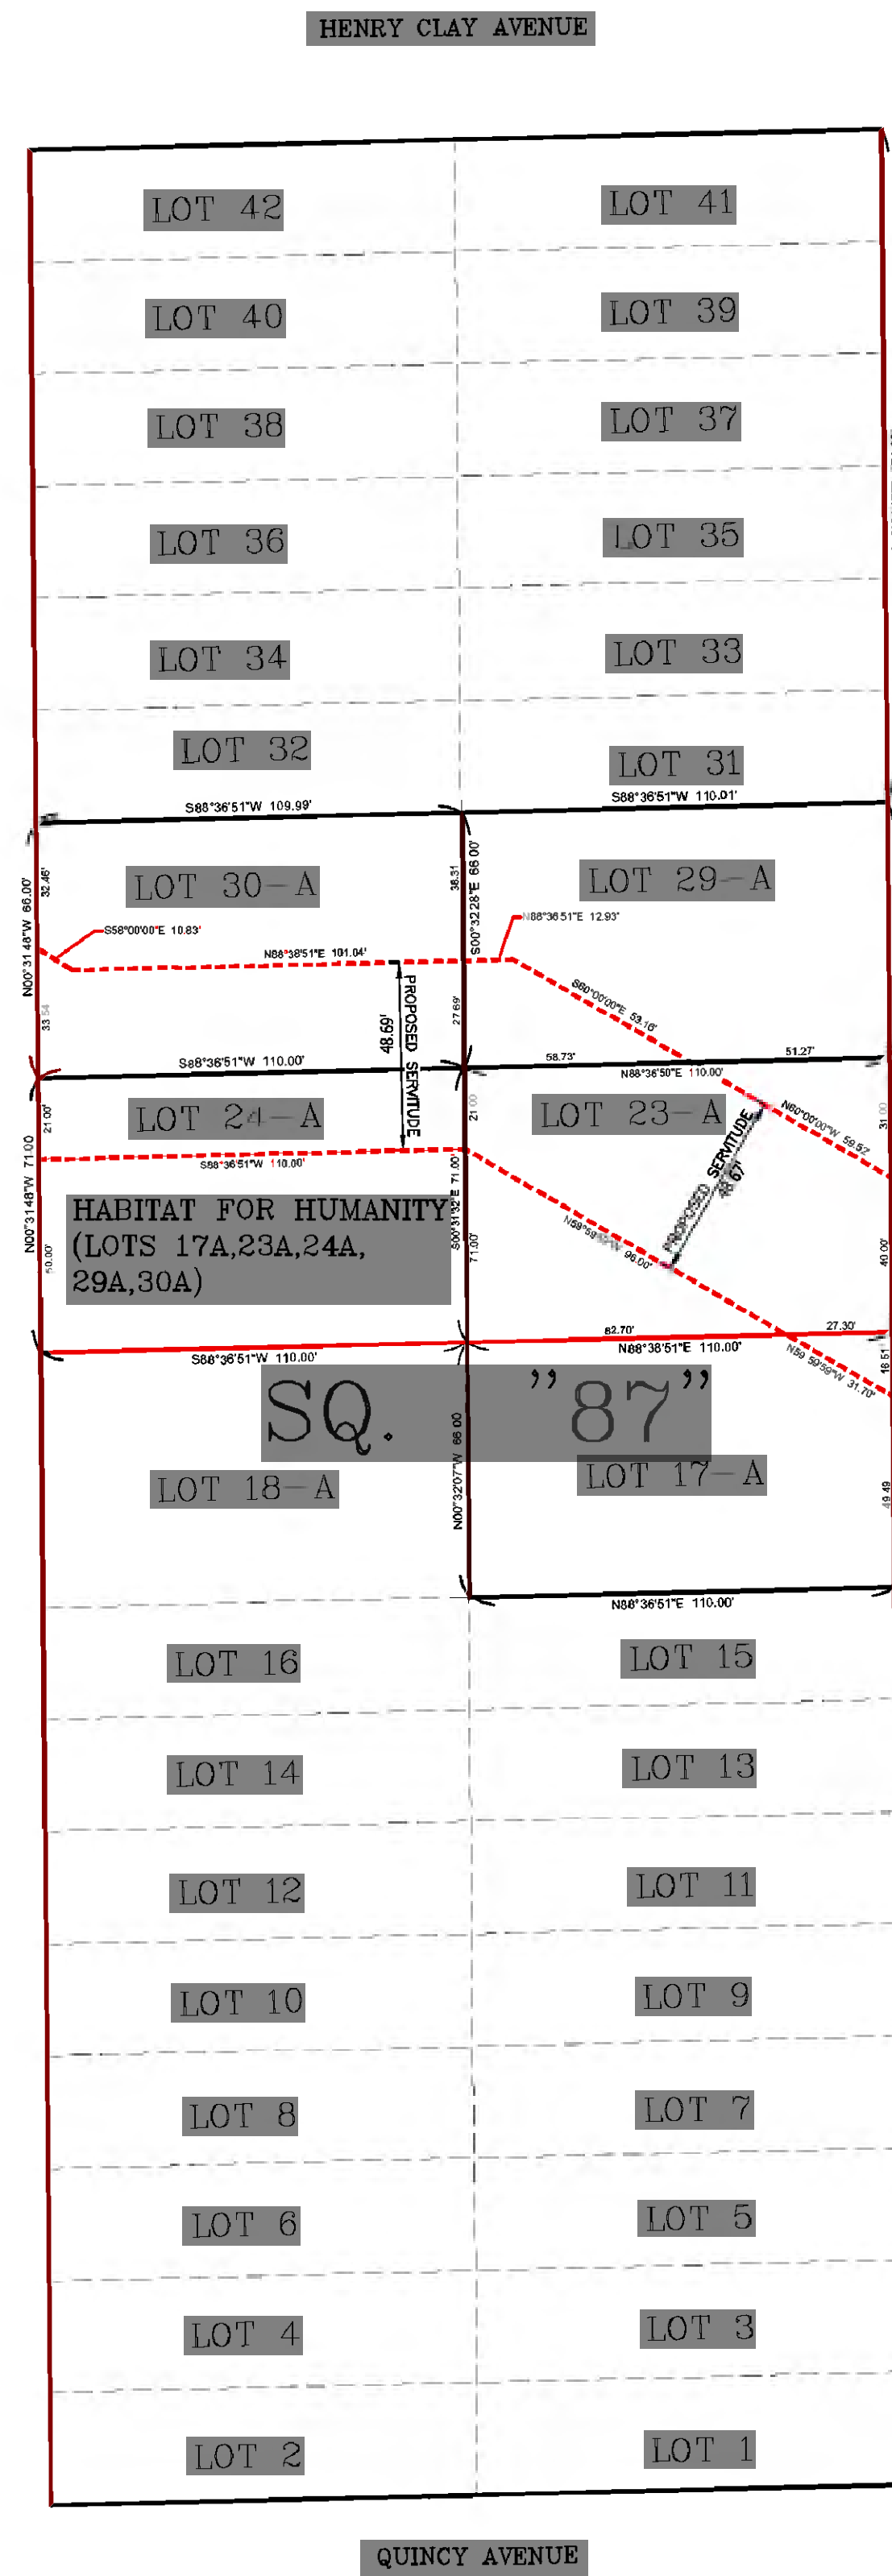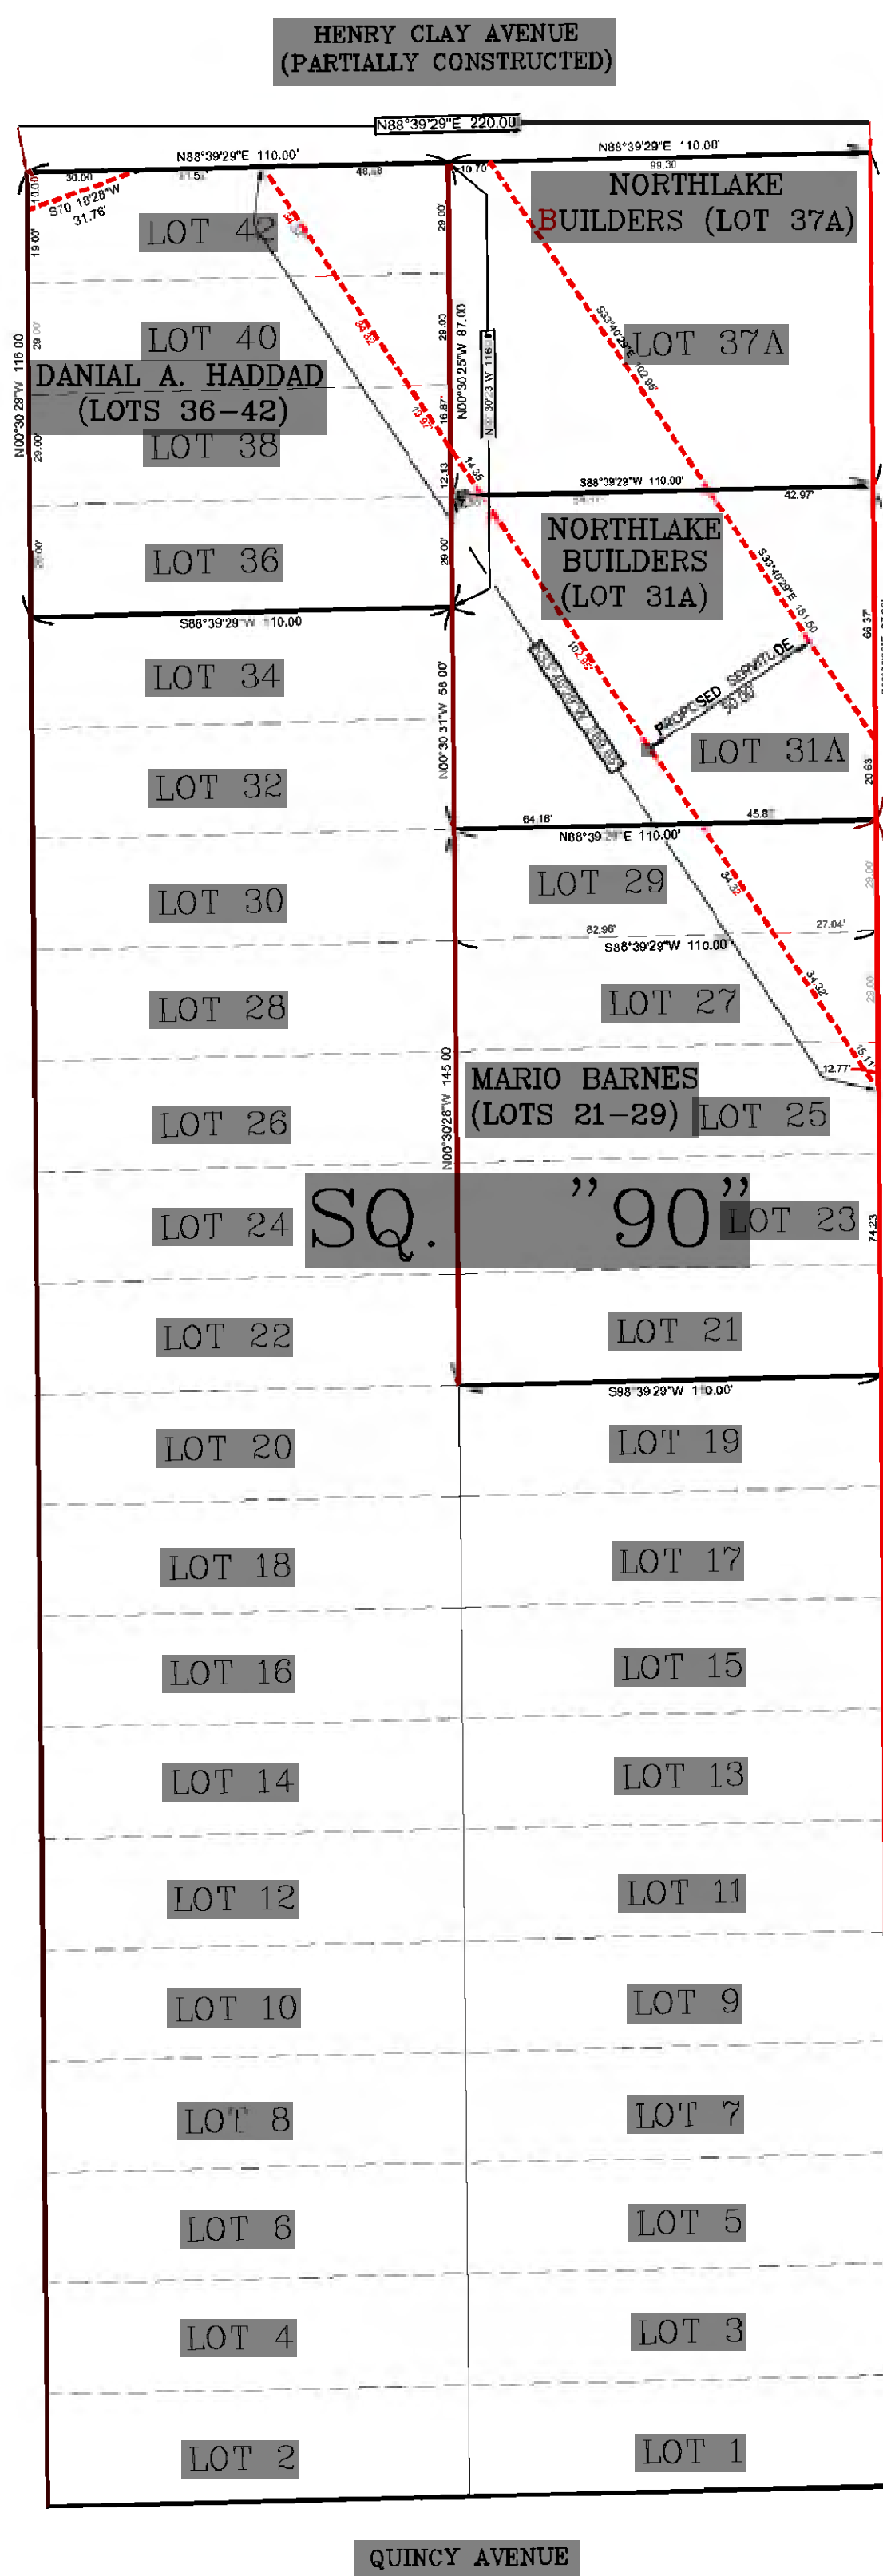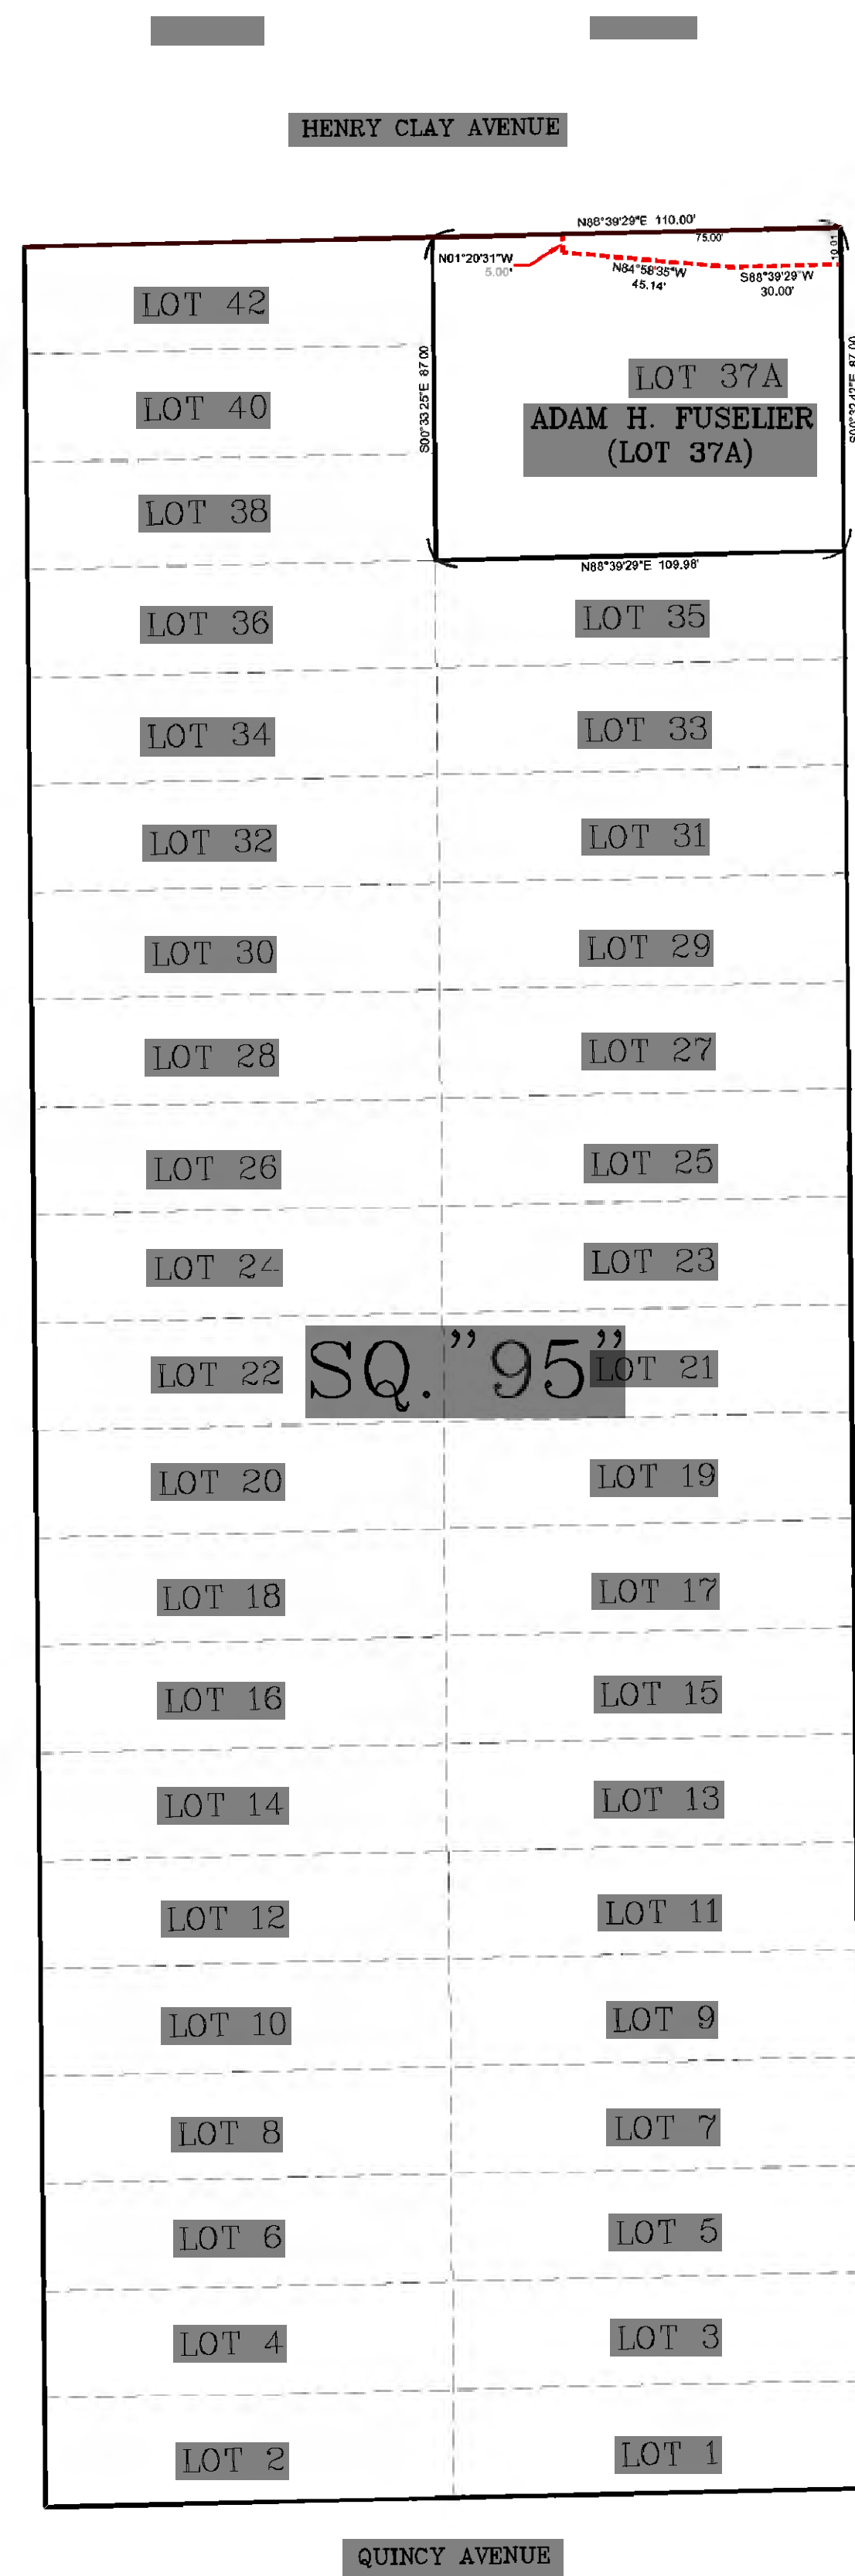

**DRAFT**

S. BRETT FITZGERALD  
L.A. REG. NO. 5018

**J.V. Burkes & Associates, Inc.**  
SURVEYING • ENGINEERING • ENVIRONMENTAL

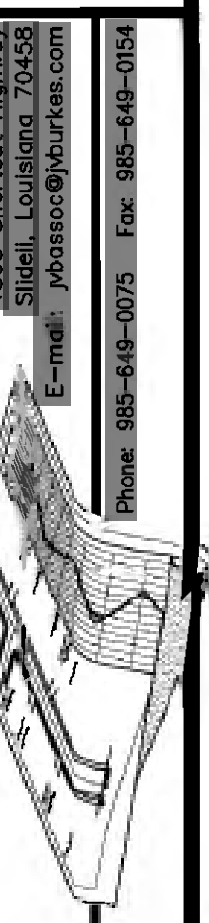

1906 Shortcut Highway  
Shreve, Louisiana 70558  
E-mail: jvb@jvb Associates.com  
Phone: 855-649-0025 Fax: 855-649-0154

NO.	DATE	BY	DESCRIPTION

SKETCH OF PROPOSED DRAINAGE SERVITUDE LOCATED IN  
SQUARES 87,90 & 95, ST. TAMMANY HILLS SUBDIVISION,  
SECTION 11, T-7-S, R-11-E  
GREENSBURG LAND DISTRICT  
ST. TAMMANY PARISH, LOUISIANA

REGULATION IS MADE TO ORIGINAL PURCHASER OF THE PROPERTY. IT IS NOT TRANSFERABLE TO ANY OTHER NOTIFICATION OF  
SUBSEQUENT OWNERS. SURVEY IS VALID ONLY IF PRINT HAS ORIGINAL SEAL OF SURVEYOR.

G.E.C., INC.

SCALE:	1" = 40'
DATE:	04/24/2023
DRAWN BY:	BT
CHECKED BY:	SBF
DWG. NO.:	20230001
SHEET:	3 OF 3