


STATE OF LOUISIANA

RIGHT OF WAY PROPERTY MAP OF PROPOSED  
MANDEVILLE BYPASS

MANDEVILLE BYPASS (U.S. HWY. 190 - LA HWY 1088)

ST. TAMMANY PARISH

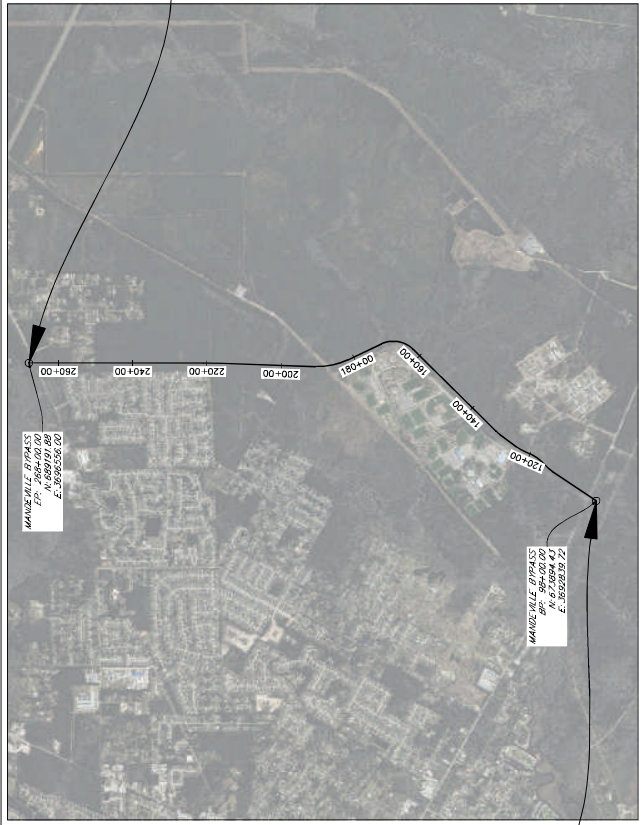


BEGIN PROJECT  
STA. 98+00

END PROJECT  
STA. 268+00

LAYOUT MAP

SCALE: 1 INCH = 2000 FEET

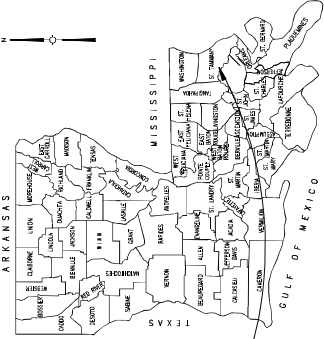

VICINITY MAP



REGISTERED PROFESSIONAL LAND SURVEYOR  
GARY J. LAMBERT, JR.  
REGISTRATION NO. 5259



RIGHT OF WAY MAP  
U.S. HWY 190 - LA HWY 1088  
SECTIONS 5, 8, 43, & 44, T-8-S, R-12-E,  
AND SECTION 32, T-7-S, R-12-E,  
ST. TAMMANY PARISH, LOUISIANA  
BORK - KLEINPETER, INC.

| REVISION RECORD |      |    |       |             |
|-----------------|------|----|-------|-------------|
| REV.            | DATE | BY | CHK'D | DESCRIPTION |
|                 |      |    |       |             |
|                 |      |    |       |             |
|                 |      |    |       |             |
|                 |      |    |       |             |


|                  |                   |
|------------------|-------------------|
| SCALE 1" = 2000' |                   |
| DATE             | 04/15/2024        |
| DRAWN BY         | APW               |
| CHECKED BY       | GIL               |
| PROJECT NO.      | 10723             |
| PROJECT NAME     | MANDEVILLE BYPASS |
| SHEET            | 1 OF 16           |



GRID NORTH  
NORTH REFERRED TO  
AS THE STATE PLANE  
COORDINATE SYSTEM  
SOUTH ZONE 1401 80




SOUTHEASTERN LAND DISTRICT, WEST OF THE MISSISSIPPI RIVER  
TBS - R12E  
SECTION 5 & 32

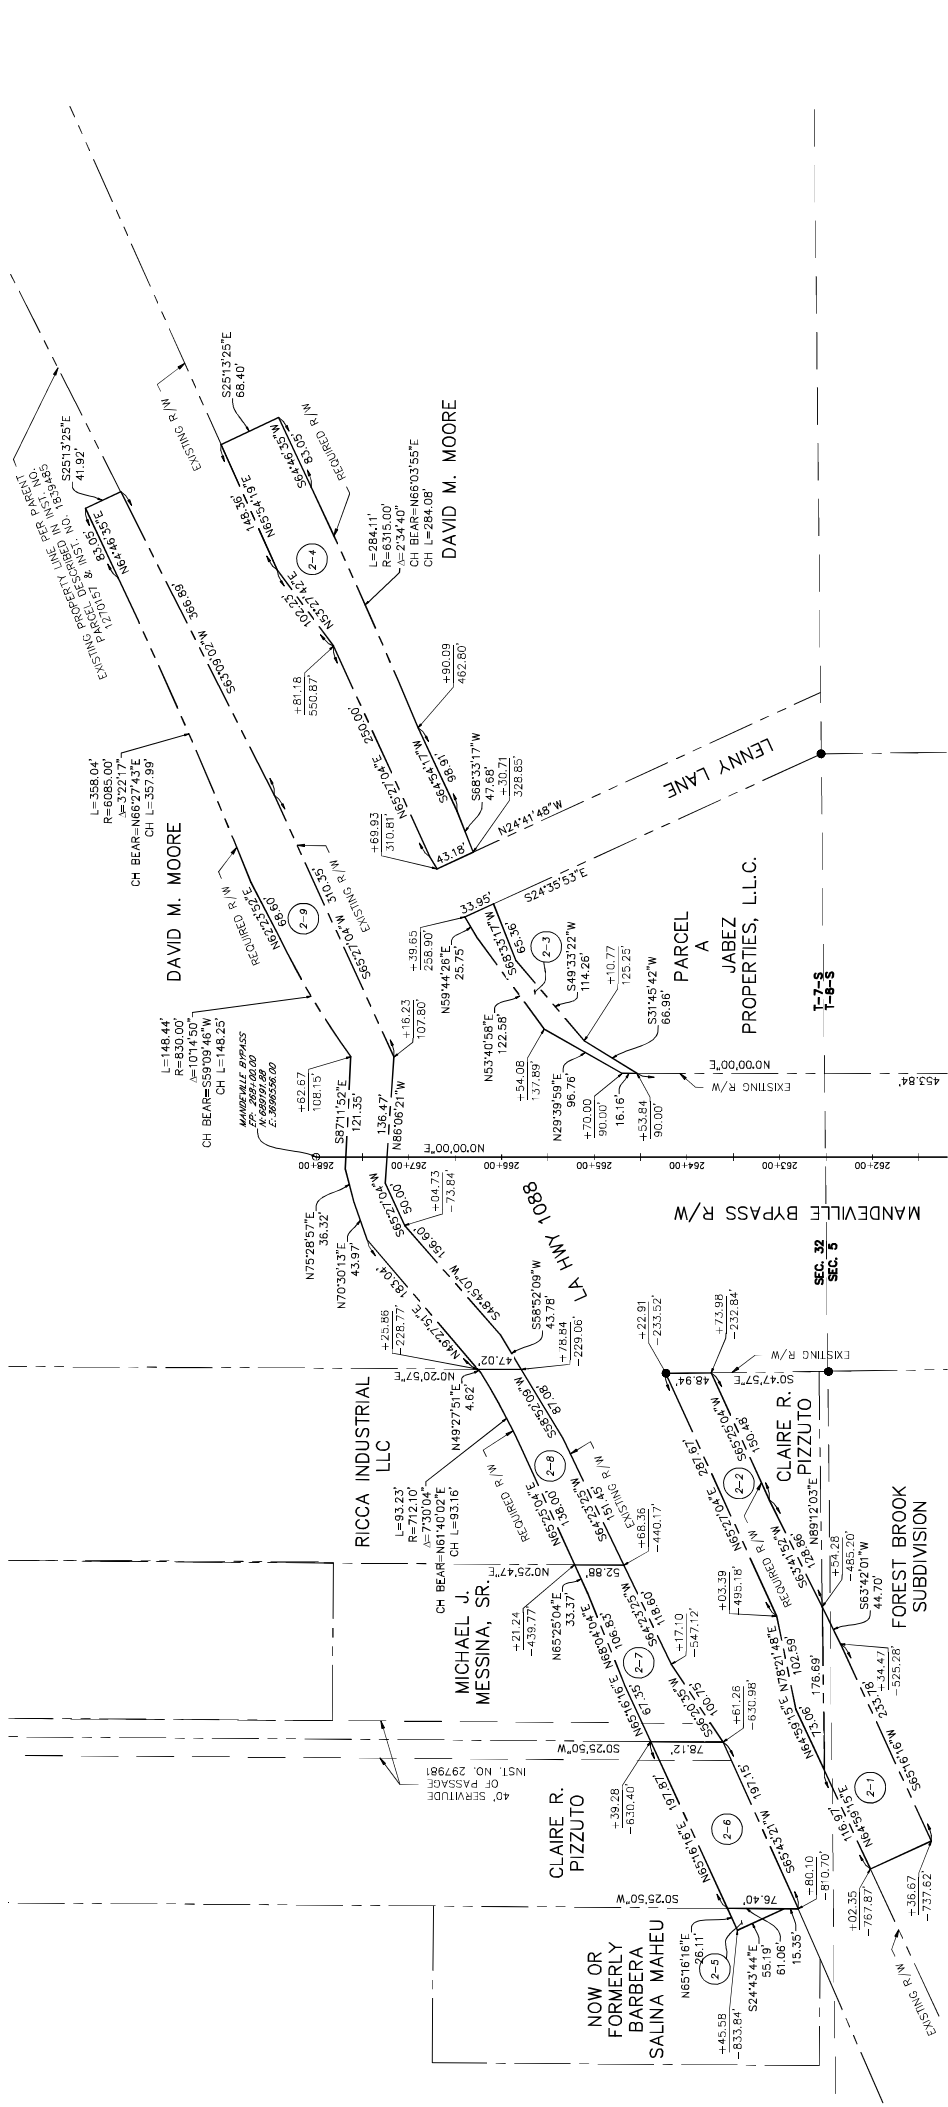

- NOTES:
1. ALL COORDINATES AND BEARINGS SHOWN HEREON ARE BASED ON LOUISIANA STATE PLANE COORDINATE SYSTEM SOUTH ZONE (NAD 83) TO CONVERT FROM GRID BEARINGS TO TRUE BEARINGS, USE: 0.035480°
  2. DISTANCES SHOWN ARE HORIZONTAL GROUND DISTANCES. DISTANCES SHOWN ARE HORIZONTAL GROUND DISTANCES. SHOW HEREON TO REPRESENT HORIZONTAL GROUND DISTANCES. SCALE FACTOR: 0.99992784
  3. REFERENCE SURVEY RIGHT OF WAY MAP WITH PROPOSED IMPROVEMENTS BY RANDALL M. BROWN & ASSOCIATES, INC., 234622B AND INSTRUMENT NO. 234622B

| PARCEL | OWNER                    | ACQUISITION               | AREA        |
|--------|--------------------------|---------------------------|-------------|
| 2-9    | DAVID M. MOORE           | INST. NO. 1839485         | 1.172 ACRES |
| 2-8    | RICCA INDUSTRIAL, L.L.C. | INST. NO. 2274302         | 0.241 ACRES |
| 2-7    | MICHAEL J. MESSINA, SR.  | INST. NO. 2238323         | 0.269 ACRES |
| 2-6    | CLAIRE R. PIZZUTO        | INST. NO. 1567658         | 0.317 ACRES |
| 2-5    | BARBERA SALINA MAHEU     | INST. NO. 2172402         | 0.662 ACRES |
| 2-4    | DAVID M. MOORE           | ASSESSMENT NO. 1128193373 | 0.017 ACRES |
| 2-3    | JABEZ PROPERTIES, L.L.C. | ASSESSMENT NO. 1120211176 | 0.110 ACRES |
| 2-2    | CLAIRE R. PIZZUTO        | INST. NO. 1567658         | 0.417 ACRES |
| 2-1    | FOREST BROOK SUBDIVISION | BOOK PAGE DATE            | 0.332 ACRES |

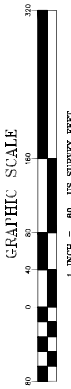

V-102  
OF 16  
SHEET 3

|             |            |
|-------------|------------|
| DATE        | 04/15/2024 |
| DRAWN BY    | APW        |
| CHECKED BY  | GIL        |
| FILED       | 10723      |
| PROJECT NO. | 10723      |

SCALE: 1" = 80'

| REV. | DESCRIPTION | DATE | BY | CHK'D |
|------|-------------|------|----|-------|
|      |             |      |    |       |
|      |             |      |    |       |
|      |             |      |    |       |
|      |             |      |    |       |

RIGHT OF WAY MAP  
U.S. HWY 190 - LA HWY 1088  
AND SECTION 32, T-7-S, R-12-E,  
ST. TAMMANY PARISH, LOUISIANA  
BURK - KLEINPETER, INC.



REGISTERED PROFESSIONAL LAND SURVEYOR  
GARY J. LAMBERT, JR.  
RECEIVED  
OFFICE OF THE CLERK OF COURTS  
ST. TAMMANY PARISH, LOUISIANA  
RECEIVED  
OFFICE OF THE CLERK OF COURTS  
ST. TAMMANY PARISH, LOUISIANA

