



REAR VIEW

OFFICERS SIDE VIEW

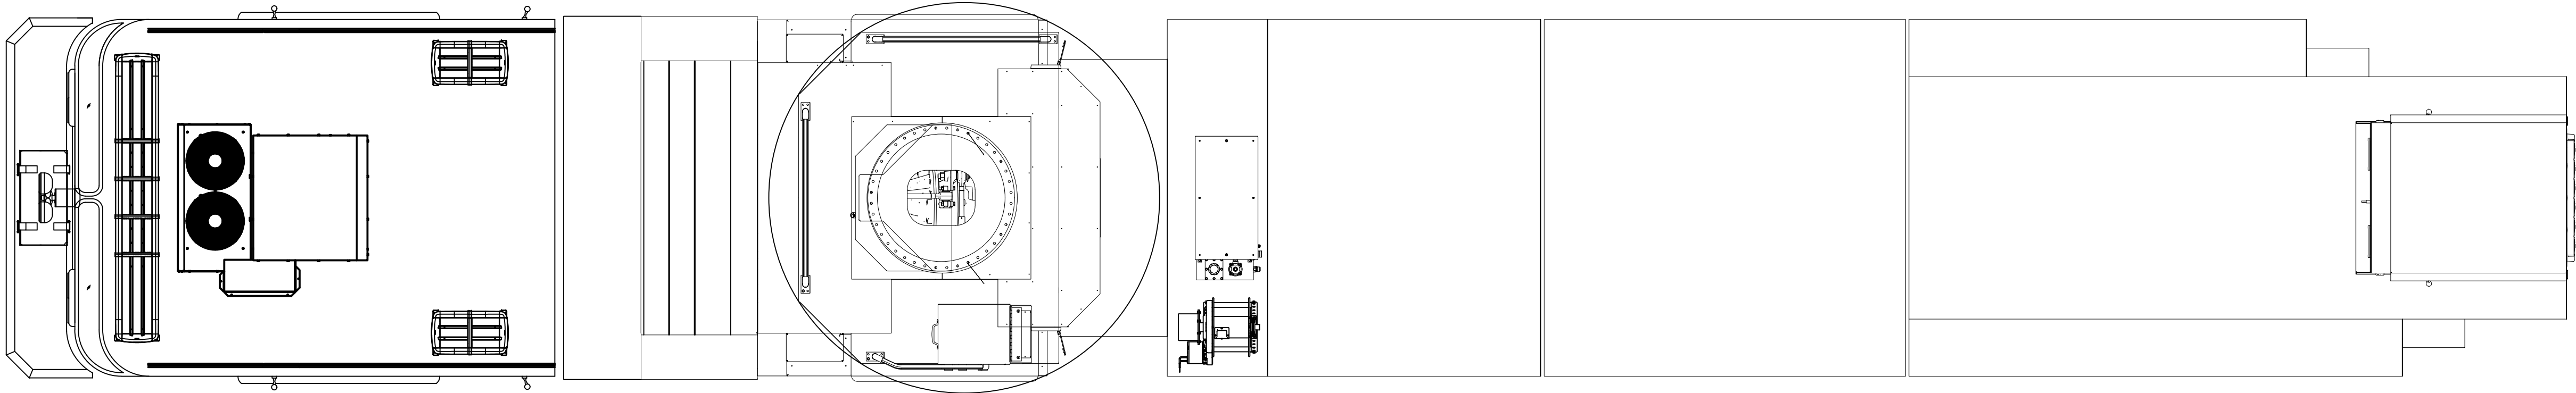

TOP VIEW

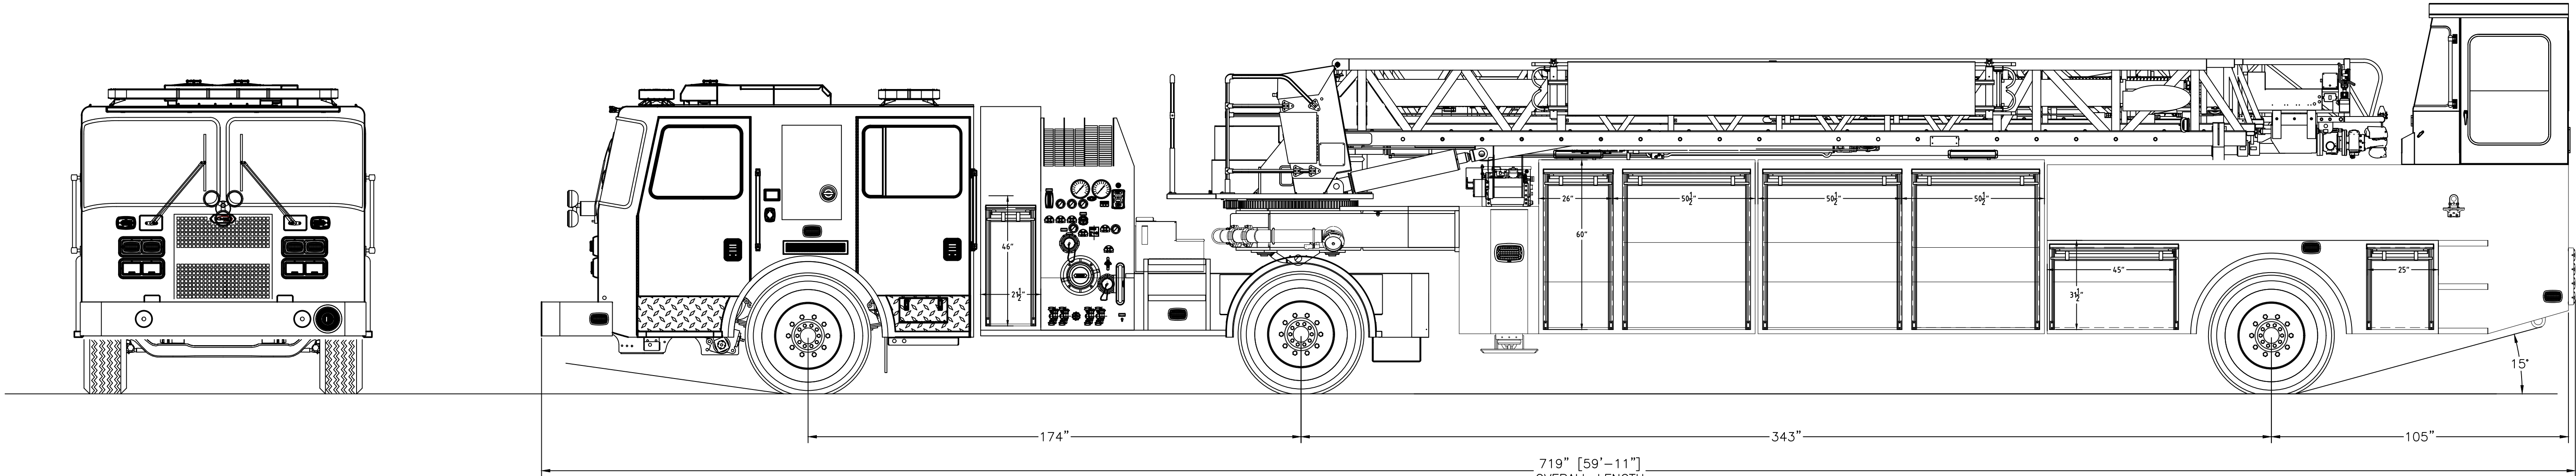

DRIVERS SIDE VIEW

THIS DRAWING IS A GENERAL CONFIGURATION AND MAY NOT NECESSARILY REFLECT ALL CONTRACTUAL REQUIREMENTS. CONTRACT SPECIFICATIONS SHALL PREVAIL OVER DRAWING.

CUSTOMER APPROVAL:

NAME: _____

TITLE: _____

DATE: _____

SYM	DATE	REVISION DESCRIPTION	APP'D
SALES ENGINEER :		TBD	

DIMENSIONS ARE APPROXIMATE & MAY VARY DUE TO BUILD ADJUSTMENTS			
SCALE	DWG SIZE	DRAWN BY	DATE
NONE	B	J BEHLER	13JUN22
APPROVED BY			
101' TRACTOR DRAWN AERIAL LADDER			
SWANSBORO FIRE DEPARTMENT			