


LEGEND

- COMPLETED 6" WATER LINE —
- COMPLETED 8" WATER LINE —
- COMPLETED 12" WATER LINE —
- UPCOMING LINE PROJECT —

EX. LEGEND

- 2" WATER LINE w/SIZE
- ⊕ GATE VALVE
- ⊕ FIRE HYDRANT
- ⊠ WATER WELL
- ⊙ TEST HOLE

WELL #1 160 GPM
 WELL #2 350 GPM
 WELL #3 370 GPM
 GROUND STORAGE #1 420,000 GAL.
 GROUND STORAGE #2 420,000 GAL.

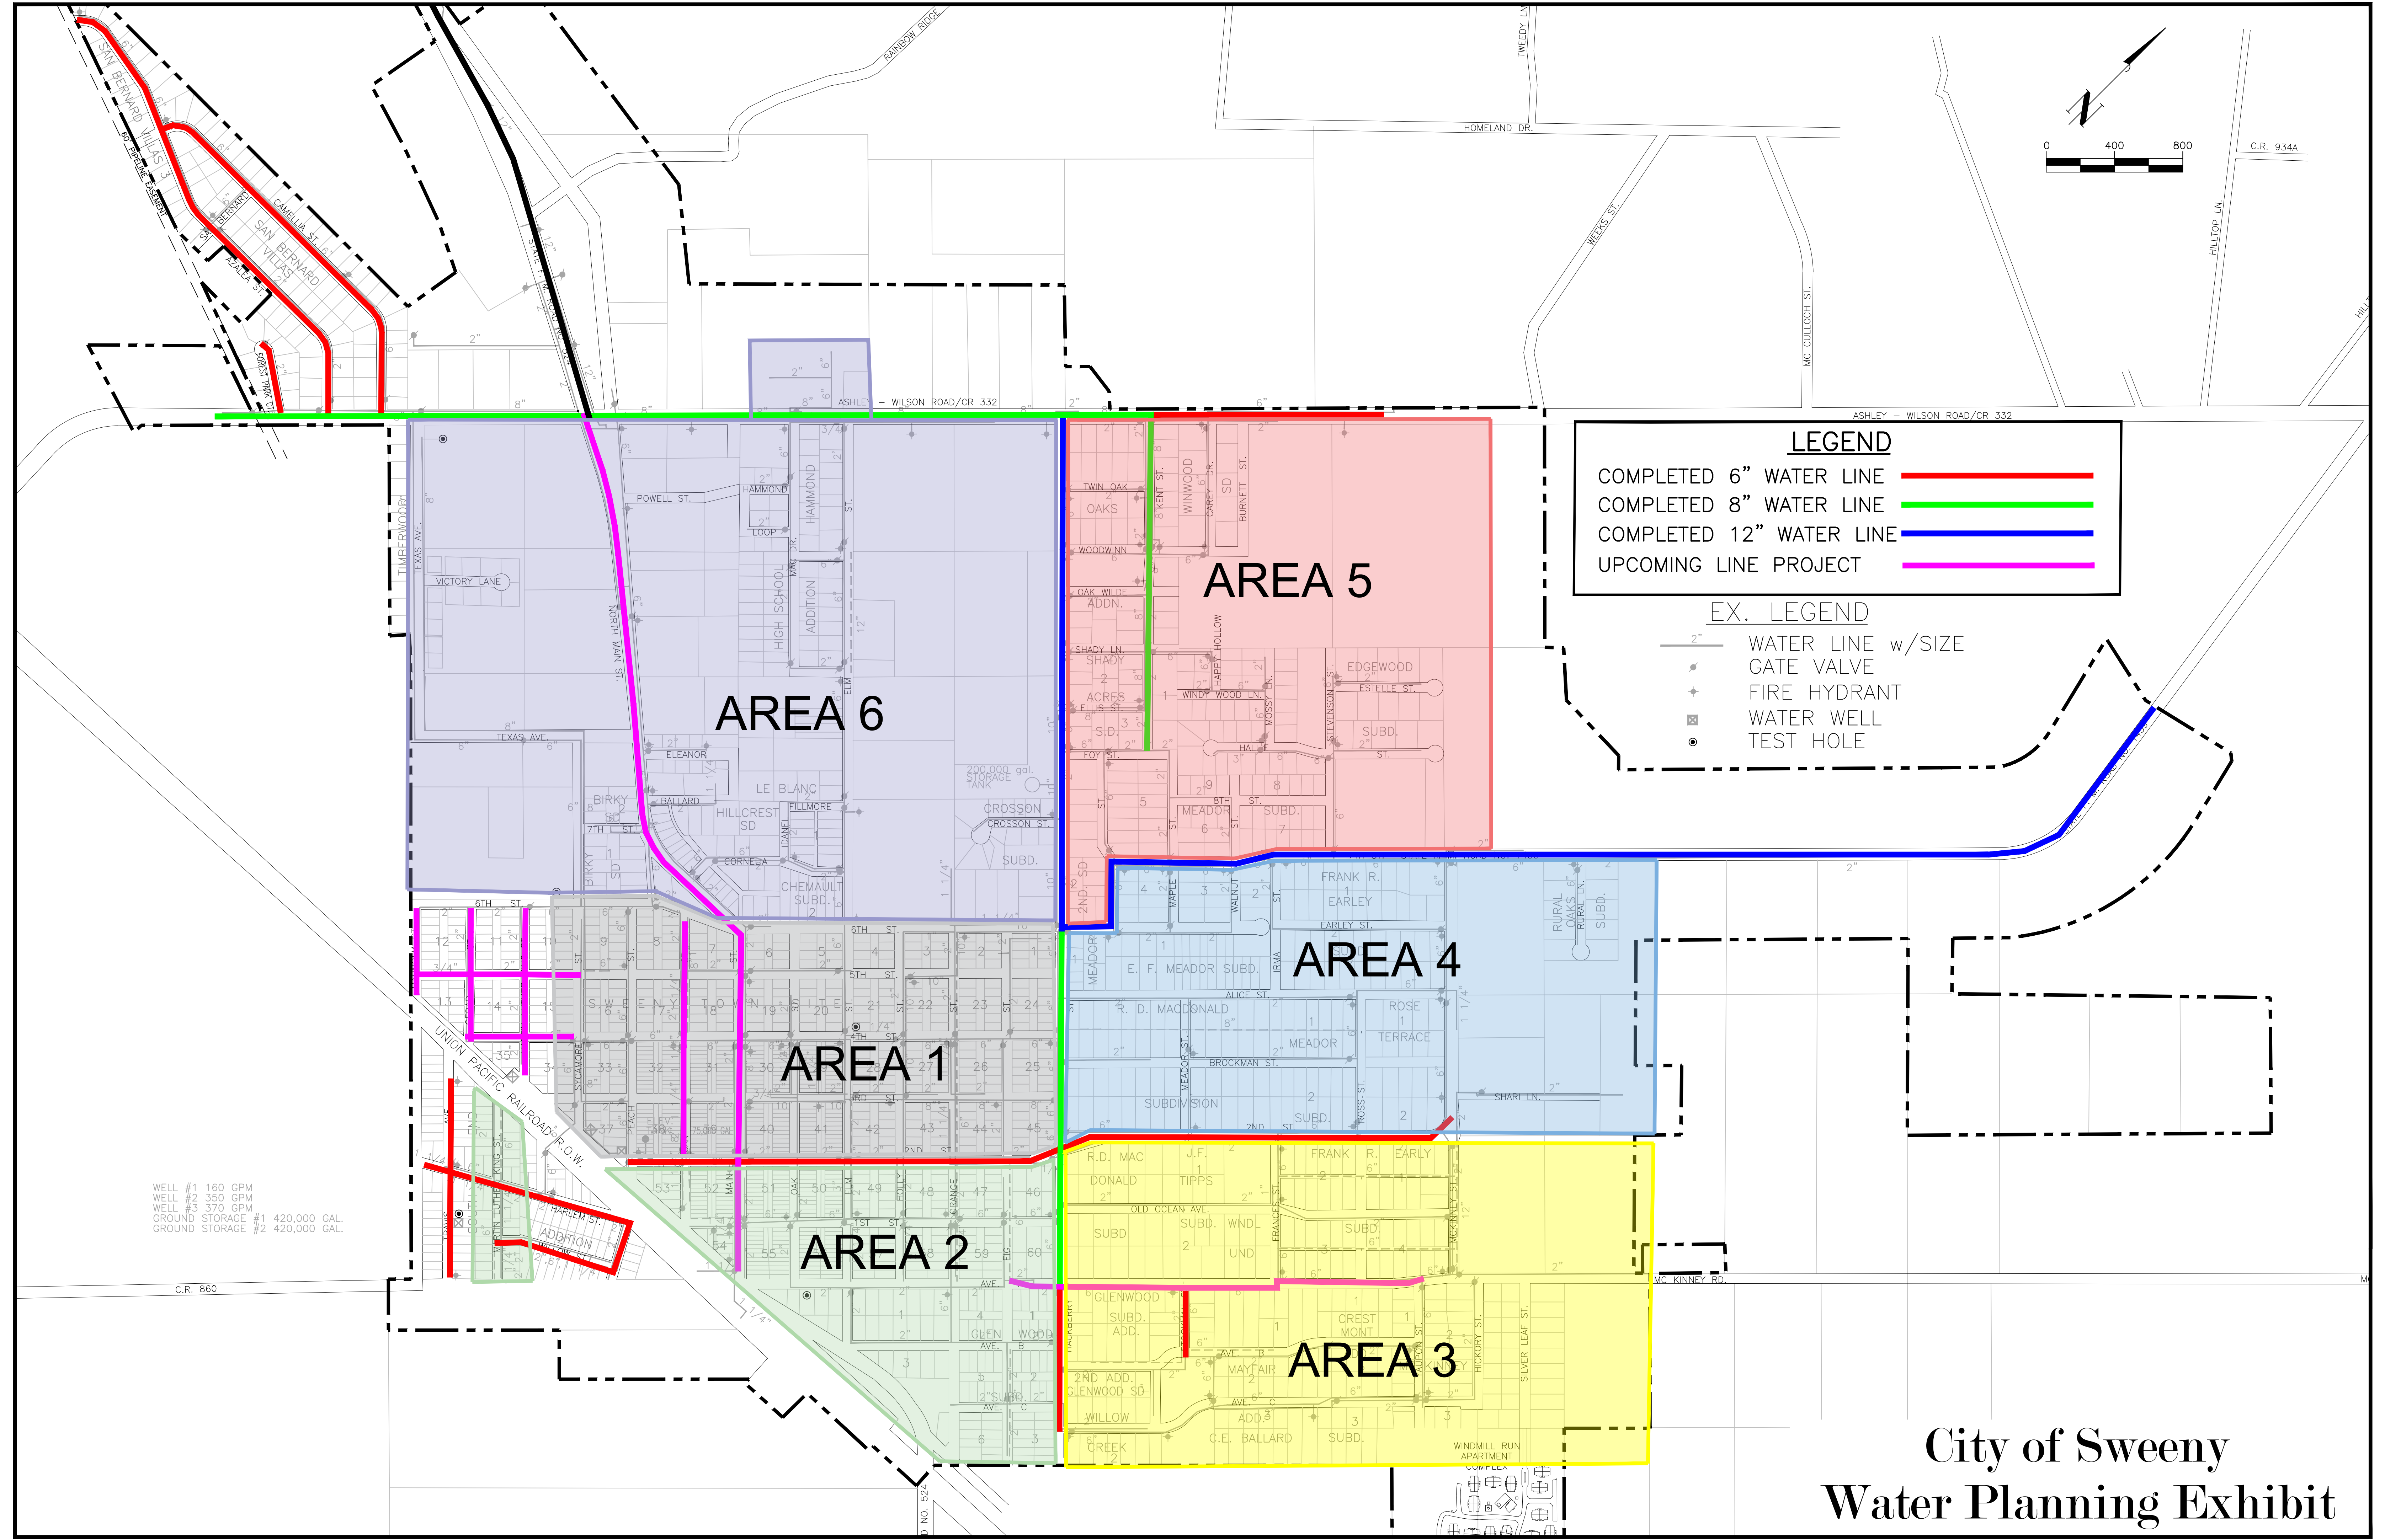

City of Sweeny Water Planning Exhibit