



CITY OF SWEENEY

Rev. 03/2025

102 W. Ashley Wilson Rd. • PO Box 248 • Sweeny, Texas 77480 • P: (979) 548-3321

Zoning and/or Variance Application

Please complete each field. Incomplete applications will **not** be accepted.

TYPE OF APPLICATION:

Zoning Change (from zone) _____ (to zone) _____
 Variance Request to P & Z Exhibit, Section § _____
 Variance Request to Ordinance, Section § 156.018 A.1.a _____
 Re-Plat Type: _____

*Plat Types include: Amending, Replats, Combination, Subdivide, Subdivision, Preliminary, Final

**Re-plats/Mylars can only be accepted the 1st thru the 5th business day of each month to comply with HB 3167.

PROJECT INFORMATION:

Residential Project Name/Owners Name: O'Reilly Auto Parts _____
 Commercial Brazoria County Appraisal District Property ID # 259326 _____
 Survey attached? Project Address/Location: 906 N Main Street _____
 Drawing attached? Subdivision: S8089 _____ No. of Lots: 1 _____
Total Acreage &/or Square Footage: _____

(Any additional supporting information can be submitted and attached with this request.)

Brief Description of Property & Reason for Proposed Request:

Requesting a variance to allow the increase of the existing illuminated wall sign on the front elevation from from 59 sq. ft. to 114 sq. ft.

Administration and/or their designee reserves the right to delay the item to the following regularly scheduled meeting if it is determined that more time is needed in order to compile information specific to the request.

PROPERTY OWNER'S INFORMATION:

Name: O'Reilly Auto Enterprises, LLC _____
Mailing Address: 233 S Patterson Avenue _____
City: Springfield _____ State: MO _____ Zip: 65802 _____
Phone: _____
Email: _____

APPLICANT OR AGENT'S INFORMATION:


Name: Jennifer Ronneburger of GoPermit _____
Mailing Address: 9061 Woodlark Terrace _____
City: Boynton Beach _____ State: FL _____ Zip: 33472 _____
Phone: _____
Email: yourfriends@gopermit.com _____

**Property owner must be the current owner of the property at the time of submittal of the application, and not the party that has the property under contract.


As owner and applicant, I hereby request approval of the above described request as provided for by The City of Sweeny.

Zoning Change Requests are charged an advertisement fee per the official newspaper rate plus a \$20.00 administrative fee. Additional fees assessed for additional pages and/or additional administrative duties required. Current advertisement rates start at \$265.00. Any advertisement rate completed that is over the current minimum rate will be invoiced to the requestor. All zone change requests are subject to the discretion of the P&Z Board of Commissions and City Council.

Replats and variances are \$50.00 each. Re-plat and variance requests are not a guaranteed approval. All replats and variance requests are at the discretion of the City Council.

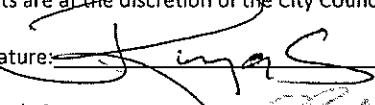**Owner's Signature:  _____

Date: 10-21-25

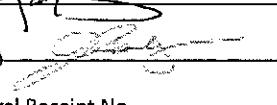Agent's/Applicant's Signature:  _____

Date: 10/17/2025

Fees Paid: \$50 _____ General Receipt No. _____

Date: _____

OFFICE USE ONLY:

Date Received: _____ Amount Collected: _____ City Representative: _____



LETTER OF AUTHORIZATION


10/17/25

To Whom It May Concern:

This letter is to certify that GoPermit is authorized to survey, permit, and install signage on behalf of O'Reilly Auto Enterprises, LLC at the following property address: 906 N. Main St. Sweeny, TX. This letter grants permission to enter, perform work, and obtain necessary permits and approvals for such signage.

Sincerely,

O'Reilly Auto Enterprises, LLC

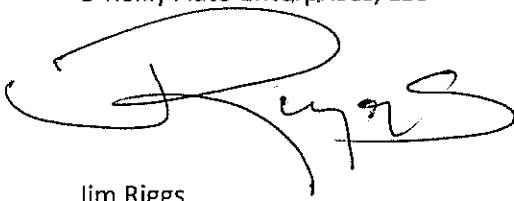

Jim Riggs

Senior Director Real Estate Development



9061 Woodlark Terrace. Boynton Beach, FL 33436

631.882.4718 • gopermit@gmail.com

October 24, 2025

City of Sweeny
Planning and Zoning
102 W Ashley Wilson Road
Sweeny, Texas 77480

Re: Justification Letter
O'Reilly Auto Parts
906 N Main Street
Sweeny, TX 77480

To Whom It May Concern:

Please allow this letter to serve as the justification letter for the subject property noted above. We are seeking a variance from City Ordinance Section 156.018 A.1.a: *No single sign may be larger than 32 square feet.*

Variance Request: Fabricate and install one (1) wall-mounted letter set internally illuminated to the building facade, identifying "O'Reilly Auto Parts," on the south elevation above the main entrance to the building with an overall square footage of 114.4 square feet. The current existing sign is 59.4 square feet.

The property's building entrance is uniquely positioned over 125 feet from Main Street, significantly reducing visibility. To compensate for this setback, a larger, internally illuminated sign is necessary. This will attract vehicular traffic, particularly given the area's transformation from a residential neighborhood to a vibrant commercial center. Drivers on Main Street, traveling at an average speed of 45 mph, will have ample time to identify the business and react accordingly. Accurately displaying the business's branding is crucial for passersby to quickly and easily recognize the property's commercial nature.


We respectfully request approval and look forward to discussing it with you.

Sincerely,

Jennifer Ronneburger
President, GoPermit



Brazoria CAD Web Map

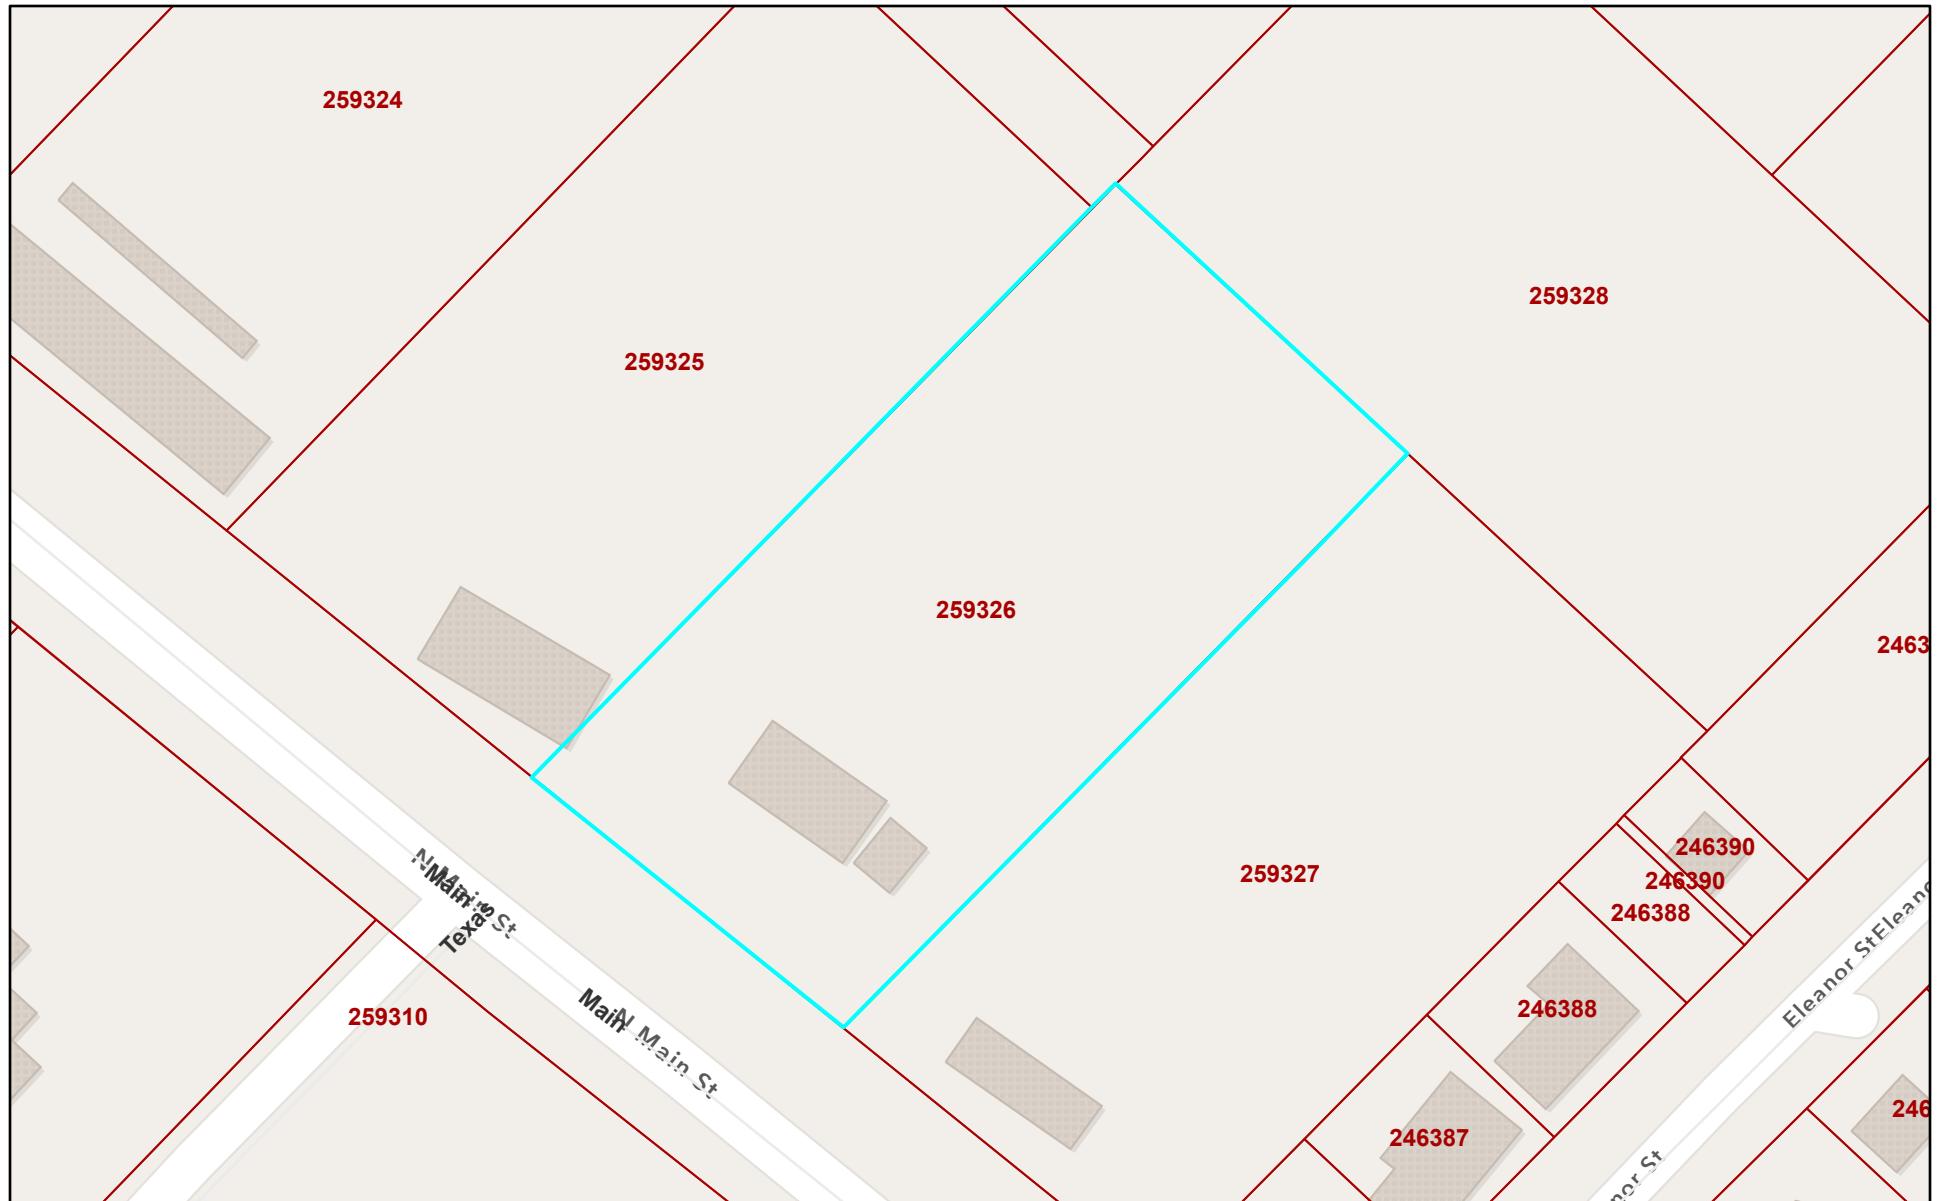

3/20/2025, 10:06:40 AM

 Abstracts  Streets

 Parcels  Brazoria County Boundary

1:1,128

0 0.01 0.01 0.03 0.05 mi
0 0.01 0.01 0.03 0.05 km

Sources: Esri, TomTom, Garmin, FAO, NOAA, USGS, (c) OpenStreetMap contributors, and the GIS User Community

Brazoria County Appraisal District, BIS Consulting - www.bisconsulting.com

Disclaimer: This product is for informational purposes only and has not been prepared for or be suitable for legal, engineering, or surveying purposes. It does not represent an on-the-ground survey and represents only the approximate relative location of boundaries.

Brazoria CAD Property Search

Property Details

Account		
Property ID:	259326	Geographic ID: 8089-0118-110
Type:	R	Zoning: 11/20/2018 CH
Property Use:		
Location		
Situs Address:	906 MAIN SWEENEY, TX 77480	
Map ID:		Mapsco:
Legal Description:	S/D TRS A-B-D-E-H (A0079 I KEEP) BLK B LOT 19D ACRES 1.44	
Abstract/Subdivision:	S8089	
Neighborhood:	(CSW) TOWNSITE	
Owner		
Owner ID:	1242470	
Name:	OREILLY AUTO ENTERPRISES LLC	
Agent:		
Mailing Address:	233 S PATTERSON AVE SPRINGFIELD, MO 65802-2210	
% Ownership:	100.0%	
Exemptions:	HS - For privacy reasons not all exemptions are shown online.	

Property Values

Improvement Homesite Value:	N/A (+)
Improvement Non-Homesite Value:	N/A (+)
Land Homesite Value:	N/A (+)
Land Non-Homesite Value:	N/A (+)
Agricultural Market Valuation:	N/A (+)
Market Value:	N/A (=)
Agricultural Value Loss: 	N/A (-)
Appraised Value: 	
HS Cap Loss: 	

Circuit Breaker: ②	N/A (-)
Assessed Value:	N/A
Ag Use Value:	N/A

Information provided for research purposes only. Legal descriptions and acreage amounts are for Appraisal District use only and should be verified prior to using for legal purpose and or documents. Please contact the Appraisal District to verify all information for accuracy.

■ Property Taxing Jurisdiction

Owner: OREILLY AUTO ENTERPRISES LLC **%Ownership:** 100.0%

Entity	Description	Tax Rate	Market Value	Taxable Value
CAD	BRAZORIA COUNTY APPRAISAL DISTRICT	N/A	N/A	N/A
CSW	CITY OF SWEENEY	N/A	N/A	N/A
DR9	WEST BRAZORIA COUNTY DRAINAGE DISTRICT #11	N/A	N/A	N/A
EM2	BRAZORIA COUNTY EMERGENCY DISTRICT #2	N/A	N/A	N/A
GBC	BRAZORIA COUNTY	N/A	N/A	N/A
HSW	SWEENEY HOSPITAL DISTRICT	N/A	N/A	N/A
NAV	PORT FREEPORT	N/A	N/A	N/A
RDB	ROAD & BRIDGE FUND	N/A	N/A	N/A
SSW	SWEENEY INDEPENDENT SCHOOL DISTRICT	N/A	N/A	N/A

Total Tax Rate: N/A

Property Improvement - Building

Description: RESIDENTIAL **Type:** Residential **Living Area:** 1546.0 sqft **Value:** N/A

Type	Description	Class CD	Year Built	SQFT
MA	MAIN AREA	4+	1986	1546
OPP		4+	1986	72
EFP		4+	1986	168
MU		4+	1986	54

Description: CANOPY **Living Area:** 0 sqft **Value:** N/A

Type	Description	Class CD	Year Built	SQFT
RC2		4	1986	360

Description: STORAGE BUILDING **Living Area:** 0 sqft **Value:** N/A

Type	Description	Class CD	Year Built	SQFT
RS1		4	1986	120

Description: FV WOOD DECK **Living Area:** 0 sqft **Value:** N/A

Type	Description	Class CD	Year Built	SQFT
WD	WOOD DECK	*	0	0

Property Land

Type	Description	Acreage	Sqft	Eff Front	Eff Depth	Market Value	Prod. Value
C-HS	COMMERCIAL HOMESTEAD	1.10	47,724.34	0.00	0.00	N/A	N/A
C-HS	COMMERCIAL HOMESTEAD	0.34	15,000.00	0.00	0.00	N/A	N/A

Property Roll Value History

Year	Improvements	Land Market	Ag Valuation	Appraised	HS Cap Loss	Assessed
2025	N/A	N/A	N/A	N/A	N/A	N/A
2024	\$186,460	\$100,710	\$0	\$287,170	\$61,216	\$225,954
2023	\$186,540	\$100,710	\$0	\$287,250	\$81,837	\$205,413
2022	\$157,130	\$56,730	\$0	\$213,860	\$27,121	\$186,739
2021	\$127,430	\$48,630	\$0	\$176,060	\$6,297	\$169,763
2020	\$127,430	\$48,630	\$0	\$176,060	\$21,730	\$154,330
2019	\$107,630	\$32,670	\$0	\$140,300	\$0	\$140,300
2018	\$115,820	\$28,940	\$0	\$144,760	\$0	\$144,760
2017	\$115,820	\$28,940	\$0	\$144,760	\$0	\$144,760
2016	\$115,820	\$28,940	\$0	\$144,760	\$11,231	\$133,529

Property Deed History

Deed Date	Type	Description		Grantor	Grantee	Volume	Page	Number
1/15/2025	WD	WARRANTY DEED		JAMMER DAVID C	OREILLY AUTO ENTERPRISES LLC	2025	002678	
7/21/2000	DV	DEED RETAINING VENDORS LIEN		VIERNES TRUST	JAMMER DAVID C	00	032063	0
9/29/1994	WD	WARRANTY DEED		FRIDAY WINIFRED ESTATE	VIERNES TRUST	95	003461	0

Brazoria CAD Property Search

Property Details

Account		
Property ID:	259326	Geographic ID: 8089-0118-110
Type:	R	Zoning: 11/20/2018 CH
Property Use:		
Location		
Situs Address:	906 MAIN SWEENEY, TX 77480	
Map ID:		Mapsco:
Legal Description:	S/D TRS A-B-D-E-H (A0079 I KEEP) BLK B LOT 19D ACRES 1.44	
Abstract/Subdivision:	S8089	
Neighborhood:	(CSW) TOWNSITE	
Owner		
Owner ID:	1242470	
Name:	OREILLY AUTO ENTERPRISES LLC	
Agent:		
Mailing Address:	233 S PATTERSON AVE SPRINGFIELD, MO 65802-2210	
% Ownership:	100.0%	
Exemptions:	HS - For privacy reasons not all exemptions are shown online.	

Property Values

Improvement Homesite Value:	N/A (+)
Improvement Non-Homesite Value:	N/A (+)
Land Homesite Value:	N/A (+)
Land Non-Homesite Value:	N/A (+)
Agricultural Market Valuation:	N/A (+)
Market Value:	
Agricultural Value Loss: 	

Appraised Value: 	N/A (=)
HS Cap Loss: 	N/A (-)
Circuit Breaker: 	N/A (-)
Assessed Value:	N/A
Ag Use Value:	N/A
Information provided for research purposes only. Legal descriptions and acreage amounts are for Appraisal District use only and should be verified prior to using for legal purpose and or documents. Please contact the Appraisal District to verify all information for accuracy.	


Property Taxing Jurisdiction

Owner: OREILLY AUTO ENTERPRISES LLC %**Ownership:** 100.0%

Entity	Description	Tax Rate	Market Value	Taxable Value
CAD	BRAZORIA COUNTY APPRAISAL DISTRICT	N/A	N/A	N/A
CSW	CITY OF SWEENEY	N/A	N/A	N/A
DR9	WEST BRAZORIA COUNTY DRAINAGE DISTRICT #11	N/A	N/A	N/A
EM2	BRAZORIA COUNTY EMERGENCY DISTRICT #2	N/A	N/A	N/A
GBC	BRAZORIA COUNTY	N/A	N/A	N/A
HSW	SWEENEY HOSPITAL DISTRICT	N/A	N/A	N/A
NAV	PORT FREEPORT	N/A	N/A	N/A
RDB	ROAD & BRIDGE FUND	N/A	N/A	N/A
SSW	SWEENEY INDEPENDENT SCHOOL DISTRICT	N/A	N/A	N/A

Total Tax Rate: N/A


O'Reilly Auto Part Sweeny TX

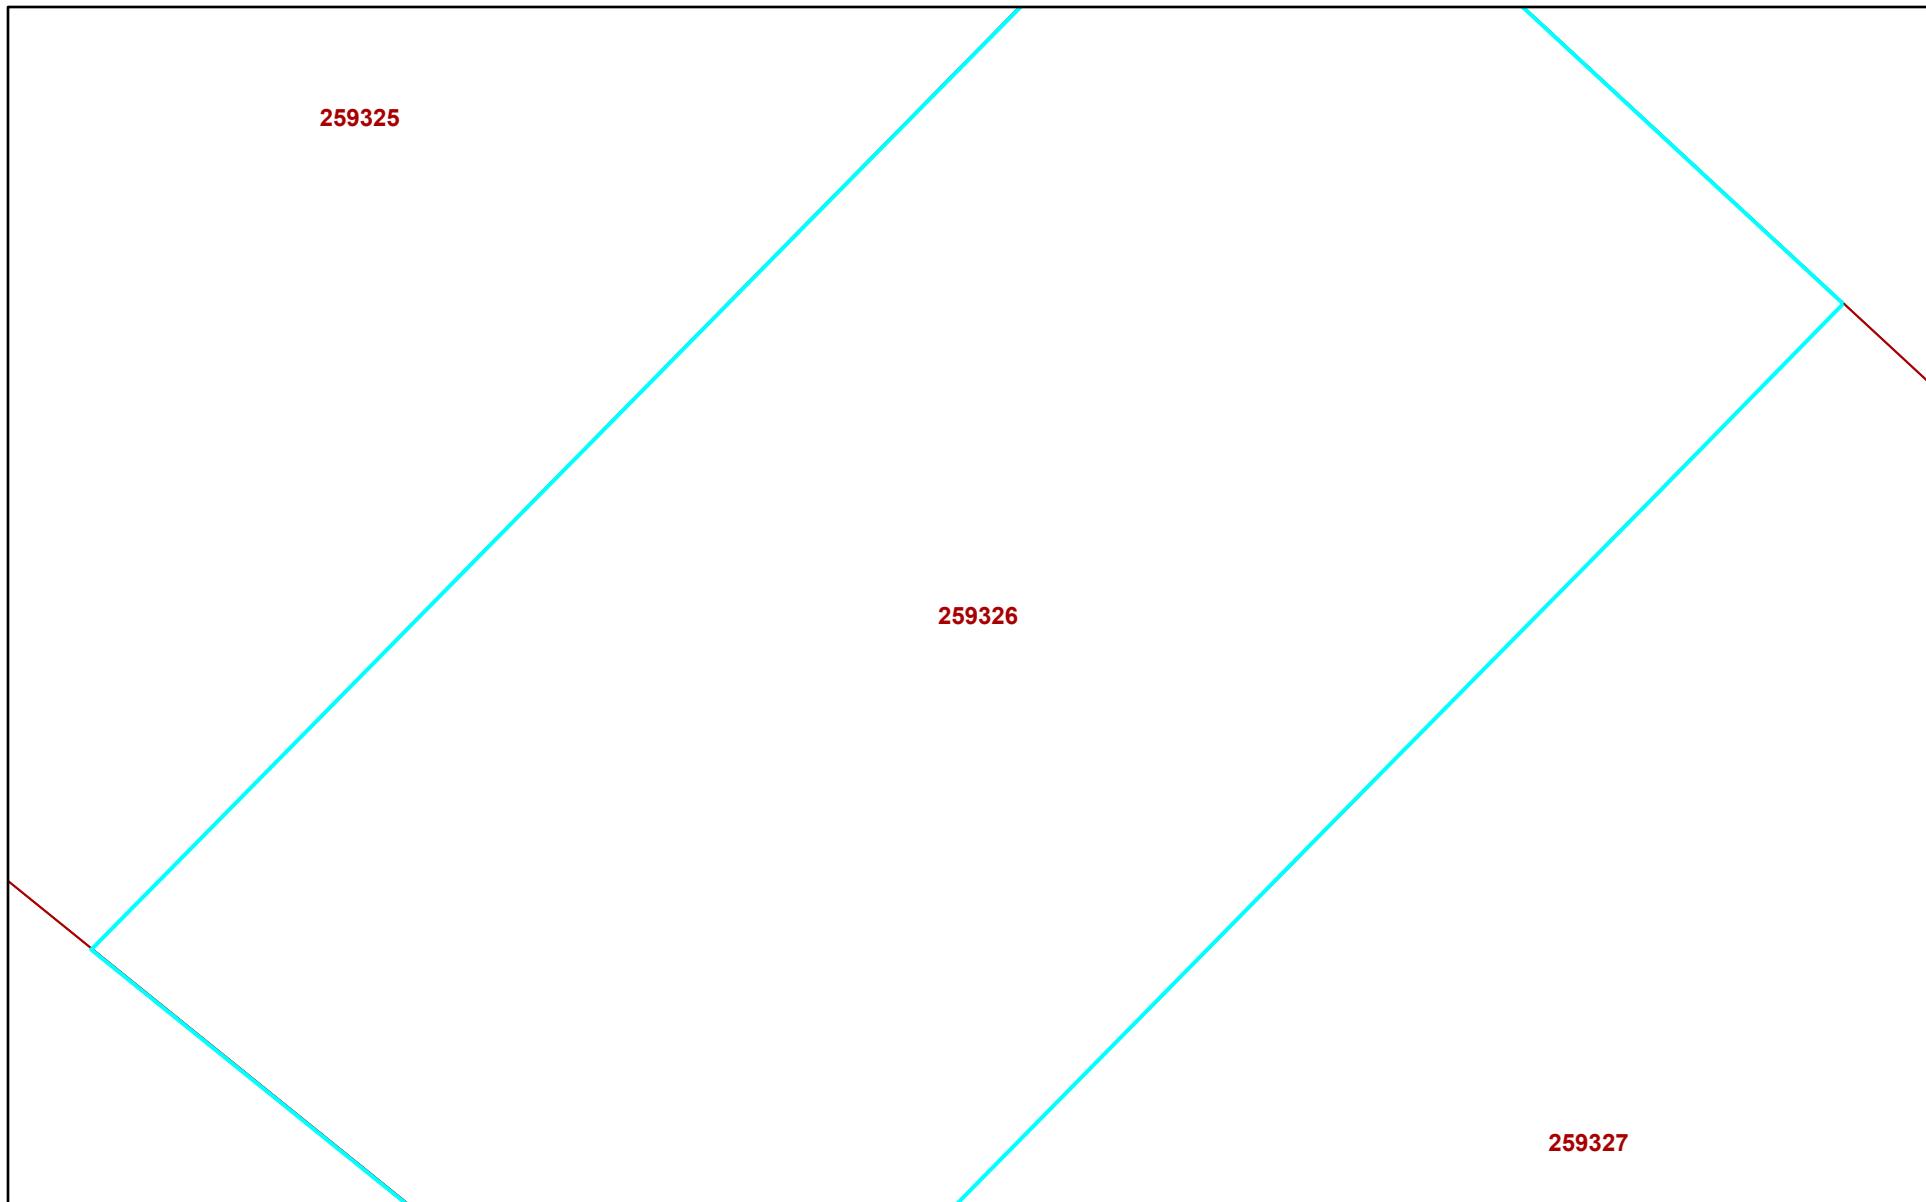


3/19/2025, 1:05:38 PM

- Abstracts
- Brazoria County Boundary
- Parcels

1:564

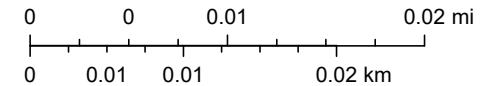

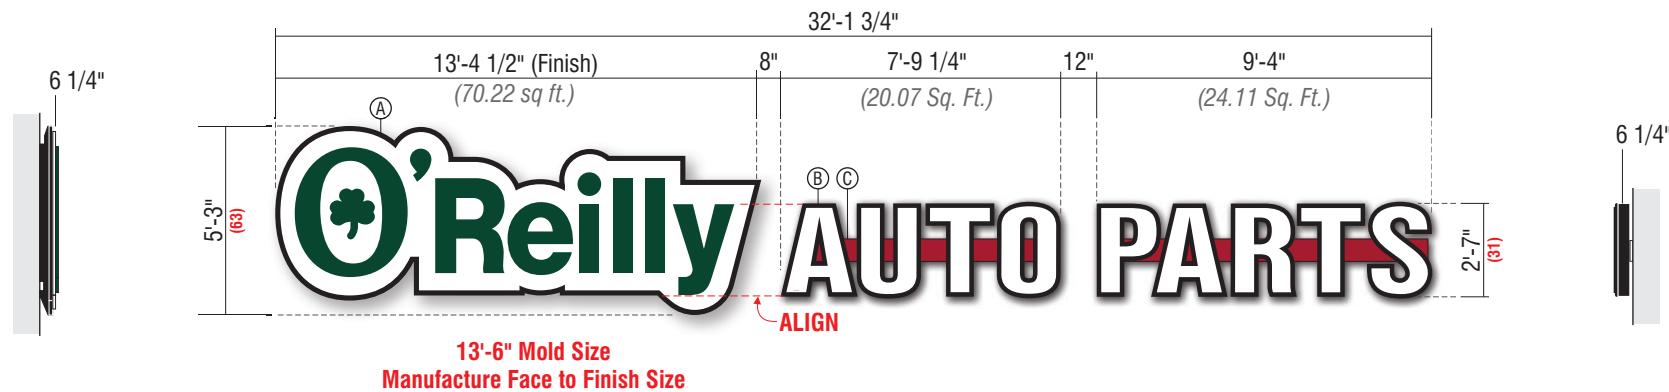

② Side View - Cloud
Scale: 3/16" = 1'-0"

① Front View
Scale: 3/16" = 1'-0"

(168.77 Sq. Ft.) Encompassed Rectangle
(114.40 Sq. Ft.) Combined Individual Components

③ Side View - Letters
Scale: 3/16" = 1'-0"

Manufacture & Supply One (1) Set of Illuminated
Formed Cloud Logo & Channel Letters w/Formed Cap Faces - Wireways

Ⓐ Cloud Logo

- Formed polycarb with double embossment & 2nd surface painted graphics.
- Paint match to: Green (PMS# 342c), Black & White.
- Principal White 7100K LEDs (24V 60W Power Supply)
- Final electrical connection & supply by others

PAINT	Green PMS 342c
PAINT	Black
PAINT	White

Ⓑ Auto Parts Letters

- Formed polycarb caps with 1/4" (White) letter "bumps".
- Black 5" aluminum coil returns.
- 2nd surface Black & White paint.
- Principal White 7100K LEDs (24V 60W Power Supply)
- Final electrical connection & supply by others


Ⓒ Wireways

- 7" x 1" Deep Fabricated alum. painted to match: **TBD**
- Mount w/required fasteners

*ALL SIGNS TO HAVE 15'-0" POWER WHIP



④ Simulated Night View
*NTS

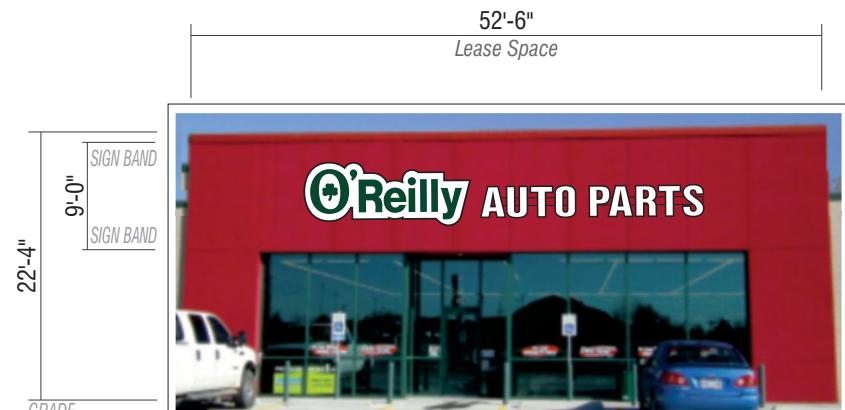

Proposed New Sign




O'Reilly Auto Parts
233 Patterson St.
Springfield, MO 65803

© 2022 by O'Reilly Automotive Inc.
This original artwork is protected under
Federal Copyright Laws. Make no reproduction
of this design concept without permission.


Property of O'Reilly Automotive Inc.
Colors on print may not accurately
depict specific colors.

Formed Embossed Cloud Logo
AUTO PARTS Channel Letters
w/Formed Embossed Cap Faces
63/31-L-CldLogo&ChLtrs WFC-2022
SEPTEMBER 2022

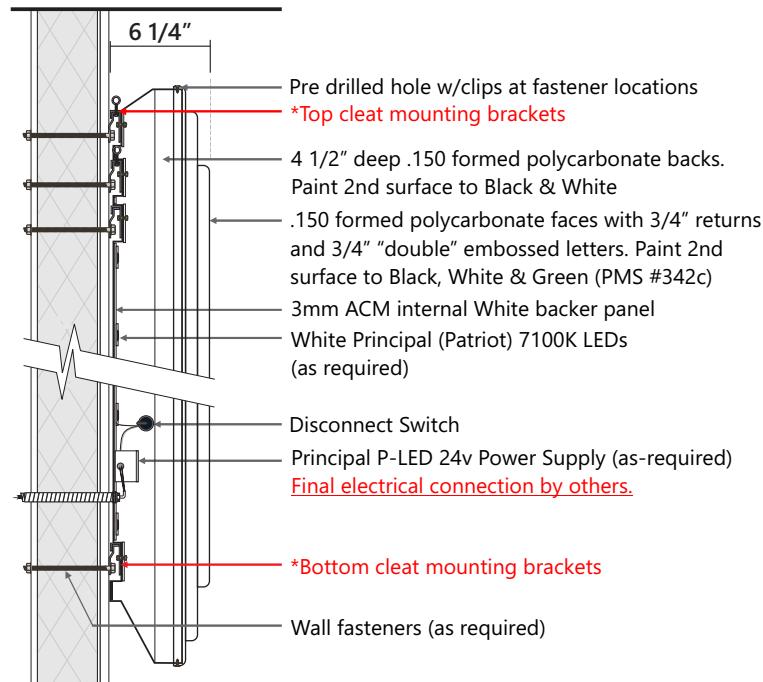


① Formed Cloud Logo - Section Detail

Scale: 1" = 1'-0"

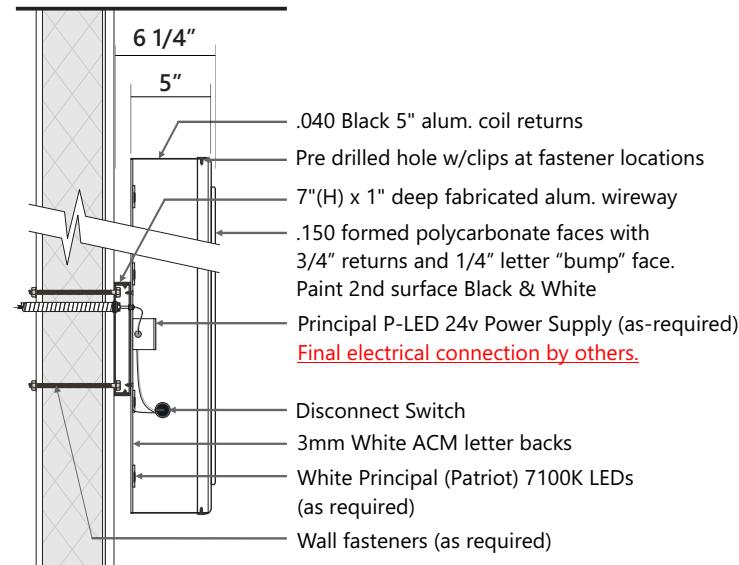


② Channel Letter w/formed cap face - Section Detail

Scale: 1" = 1'-0"

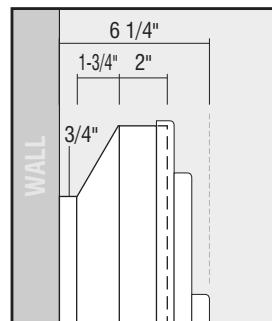


③ Cloud - Side Detail

Scale: 1 1/2" = 1'-0"

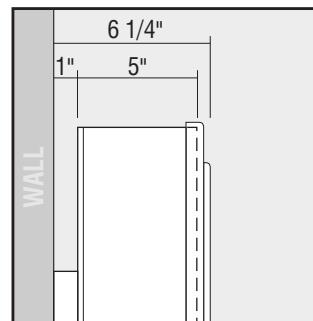


④ Letter - Side Detail

Scale: 1 1/2" = 1'-0"

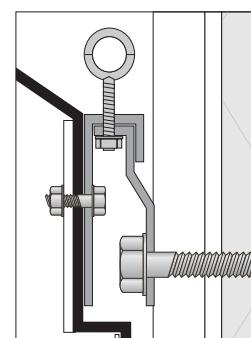


⑤ Top Cleat Detail

Scale: 1:2

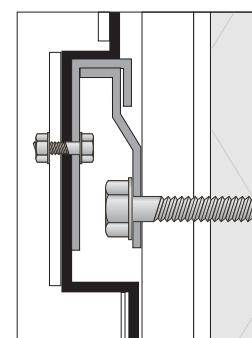


⑥ Bottom Cleat Detail

Scale: 1:2

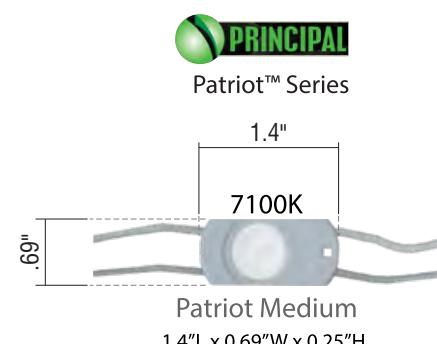

⑦ LED Detail

Scale: 1:2

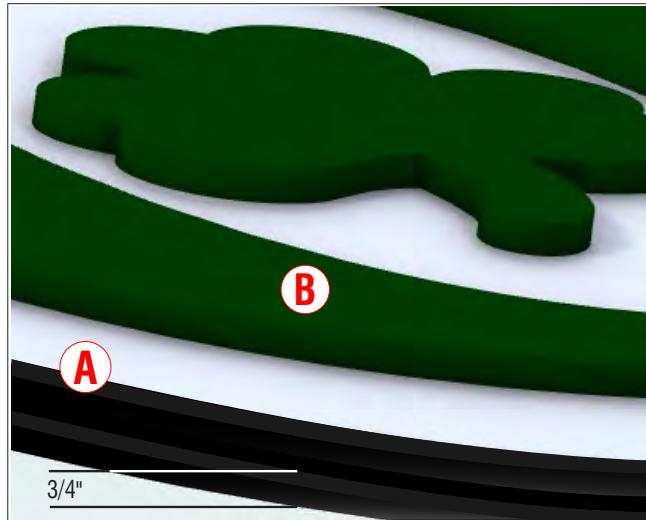


② O'Reilly Cloud - Embossment Detail
*NTS



① O'Reilly Cloud - Formed Cap Face
*NTS

- Ⓐ 3/4" formed returns with 3/4" face embossment. Paint 2nd surface Black & White.
- Ⓑ 3/4" embossed letters faces. Paint 2nd surface White and Green (PMS# 342c)
- Ⓒ ACM (White) reflective panel.
- Ⓓ LED population: Principal-Patriot Series (7100K) Module UL Part #PL-PT71-MD-P. Lumens per linear foot (160). Total population of 154 LED modules. Vertical LEDs on 5 1/2" +/- centers. Boarder string of LEDs inset at 2" +/-.
- Ⓔ Qty. of (2) Principal P-LED 24V DC power supply.
- Ⓕ 7/8" power feed hole with 1/2" coupler.
- Ⓖ Qty of (1) U.L. approved 2" x 4" "Handy Box" with 3/8" flex conduit.
- Ⓗ U.L. approved Disconnect switch (side to side).
- Ⓘ Rubberlite - Black rubber based adhesive tape (on front edge of cloud pan).

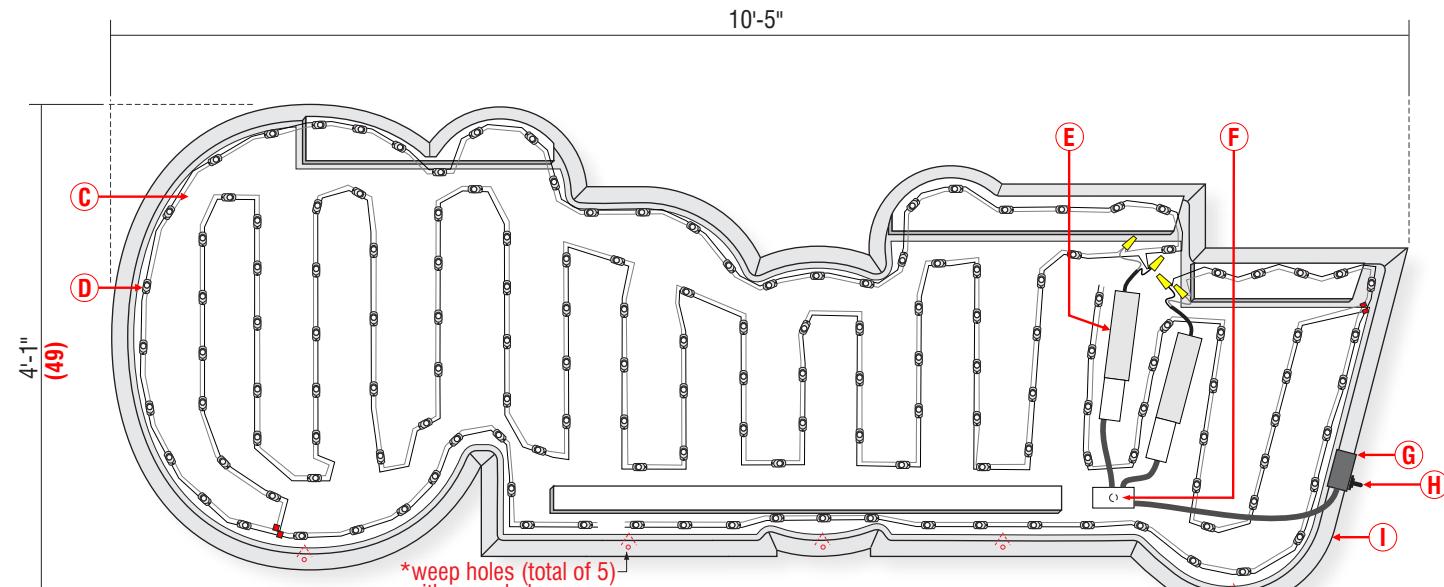

③ O'Reilly Cloud - Formed Back (Interior View) - LED Population/Power Supply Detail
*NTS



O'Reilly Auto Parts
233 Patterson St.
Springfield, MO 65803


© 2022 by O'Reilly Automotive Inc.
This original artwork is protected under
Federal Copyright Laws. Make no reproduction
of this design concept without permission.

Property of O'Reilly Automotive Inc.
Colors on print may not accurately
depict specific colors.

Formed Embossed Cloud Logo
AUTO PARTS Channel Letters
w/ Formed Embossed Cap Faces
49/19-S-ClDLogo&ChLtrs WFC-2022
SEPTEMBER 2022




② "AUTO" Letters - Face Embossment Detail
*NTS

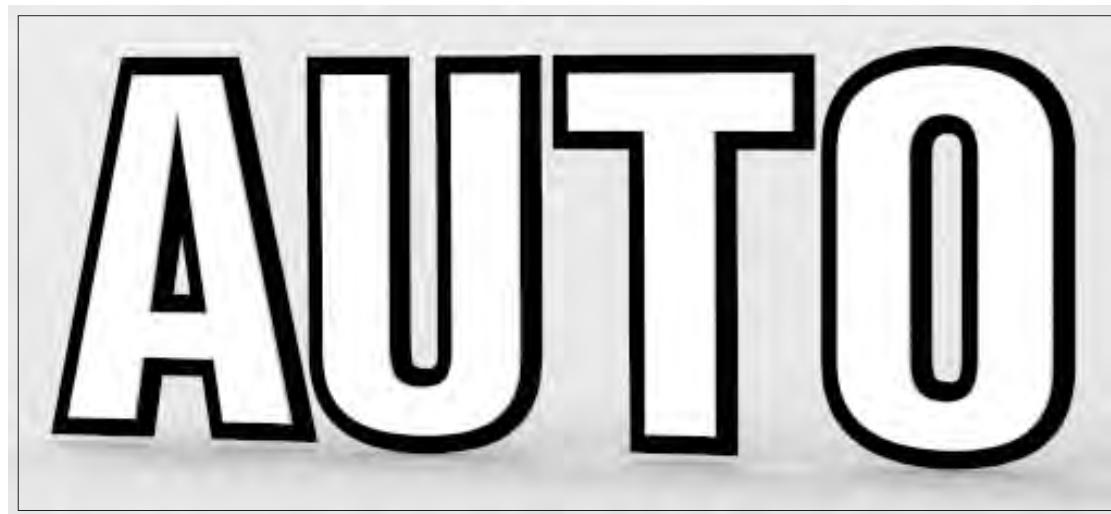


① "AUTO" Letters - Formed Cap Face
*NTS

(7.52 Sq. Ft.)

- Ⓐ 3/4" formed returns with 1/4" letter embossment. Paint 2nd surface Black & White.
- Ⓑ .040 Black stock 5" coil returns.
- Ⓒ 3mm ACM (White) letter backs
- Ⓓ LED population: Principal-Patriot Series (7100K) Module UL Part #PL-PT71-MD-P. Lumens per linear foot (160). Total population of 31 LED modules. (A):8 (U):8 (T):6 (O):9
- Ⓔ Qty. of (1) Principal P-LED 24V DC power supply w/junction box.
- Ⓕ U.L. approved Disconnect switch (side to side).
- Ⓖ 7/8" power feed hole with 1/2" coupler.
- Ⓗ Wireway mount access hole.
- Ⓘ PANDUIT Adhesive Lined Edging #GES62F-A-C (on front edge of coil returns).

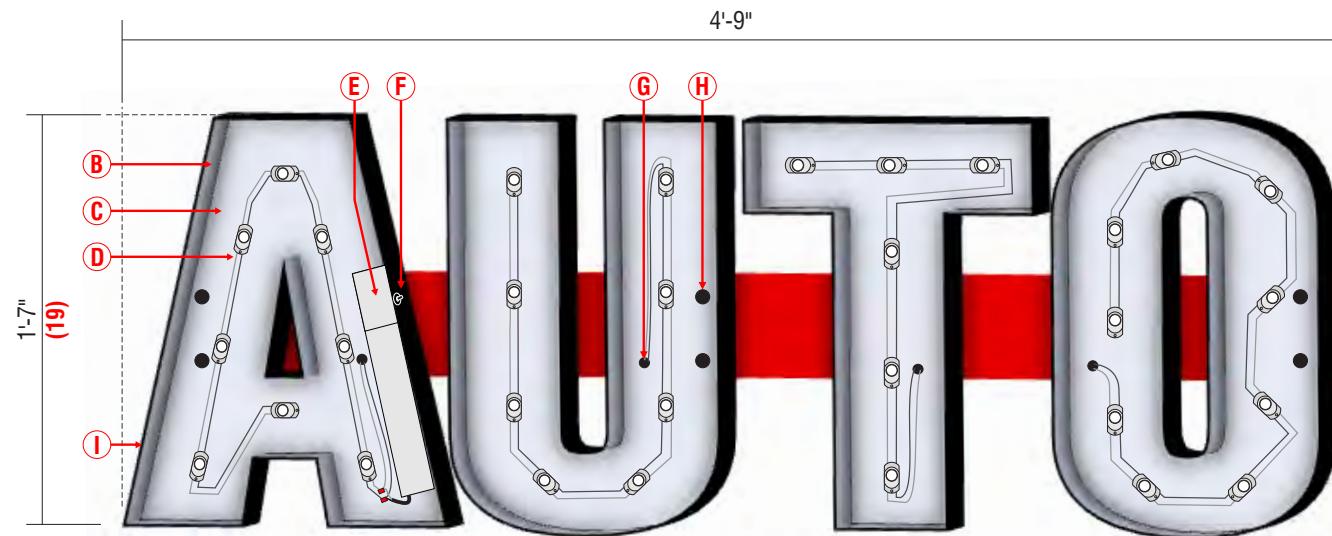

③ "AUTO" Letters - Channel Returns Interior View - LED Population/Power Supply Detail
*NTS

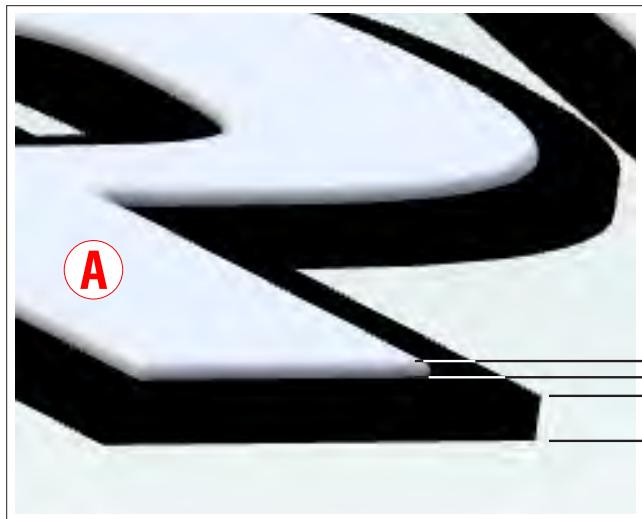


② “PARTS” Letters - Face Embossment Detail
*NTS



- Ⓐ 3/4" formed returns with 1/4" letter embossment.
Paint 2nd surface Black & White.
- Ⓑ .040 Black stock 5" coil returns.
- Ⓒ 3mm ACM (White) letter backs
- Ⓓ LED population: Principal-Patriot Series (7100K) Module UL Part #PL-PT71-MD-P. Lumens per linear foot (160). Total population of 38 LED modules.
(P):7 (A):8 (R):9 (T):6 (S):8
- Ⓔ Qty. of (1) Principal P-LED 24V DC power supply w/junction box.
- Ⓕ U.L. approved Disconnect switch (side to side).
- Ⓖ 7/8" power feed hole with 1/2" coupler.
- Ⓗ Wireway mount access hole.
- Ⓘ PANDUIT Adhesive Lined Edging #GES62F-A-C (on front edge of coil returns).

① “PARTS” Letters - Formed Cap Face
*NTS

(9.04 Sq. Ft.)

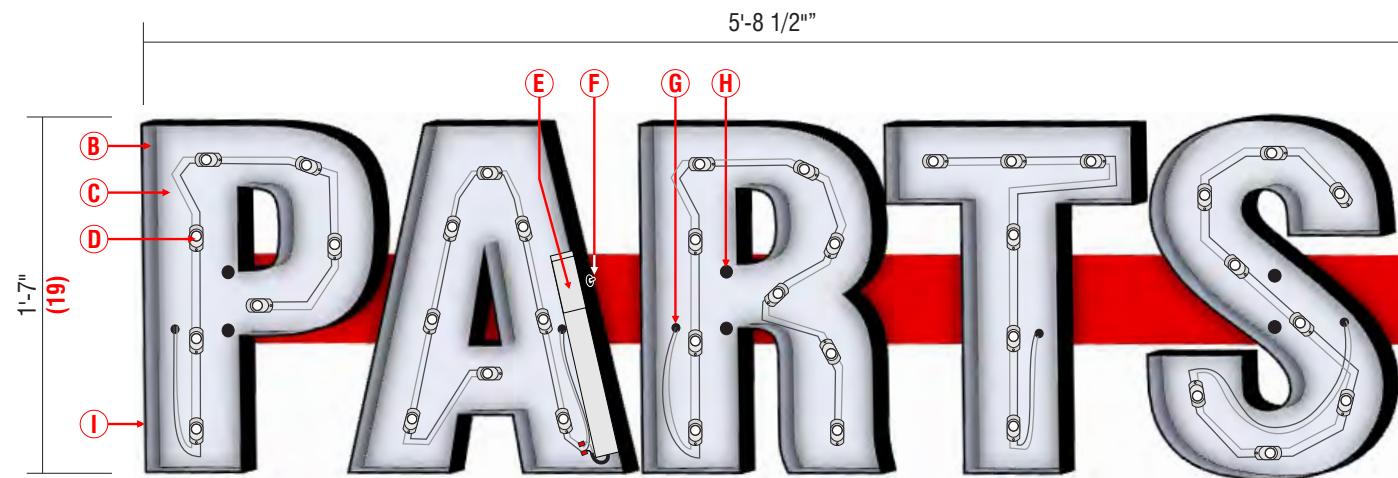


③ “PARTS” Letters - Channel Returns Interior View - LED Population
*NTS


Part# 49-Cloud Logo-2022

*NTS

Part Description	Remarks	Qty.
.150 Clear Polycarbonate	No substitutes, Male Molds Must be Used	1
2nd Surface Green Paint (translucent)	Brand: Spraylat Lacryl	Color Match: PMS# 342 c
2nd Surface White Paint (translucent)	Brand: Spraylat Lacryl	Color Match: White
2nd Surface Black Paint (opaque)	Brand: Spraylat Lacryl	Color Match: Black
3mm ACM (White) Backer Panel	Attached w/rivots & silicone - Holes required for electrical	1
.090 Aluminum Wall Cleats	Brake Formed	4
.090 Aluminum Cabinet Cleats	Brake Formed	4
Principal Patriot White LEDs	Principal Patriot White (7100K) UL Part#: PL-PT71-MD-P Lumens per ft. (160)	154 Modules
Principal Power Supply & Junction Box	Principal P-LED 24V DC power supply w/junction box.	2 of each
2" x 4" Electrical Handy Box	U.L. Approved with required wiring per NEC	1
Disconnect Switch	U.L. Approved with required wiring per NEC	1


All Primary Wiring to be 12 Gauge with 14 Gauge Ground per NEC. All Secondary Wiring to be 18 Gage per NEC

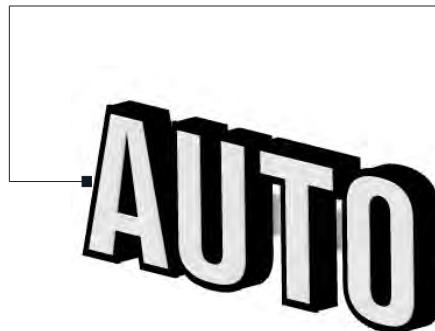
Part# 19-Auto-ChLtrs-WFC-2022

*NTS

Part Description	Remarks	Quantity
.150 Clear Polycarbonate	No substitutes, Male Molds Must be Used	4 Letters
2nd Surface White Paint (translucent)	Brand: Spraylat Lacryl	Color Match: White
2nd Surface Black Paint (opaque)	Brand: Spraylat Lacryl	Color Match: Black
3mm ACM (White) Letter Backs	Attached w/rivots & silicone - Holes required for mounting & electrical	4 Letters
Principal Patriot White LEDs	Principal Patriot White (7100K) UL Part#: PL-PT71-MD-P Lumens per ft. (160)	31 Modules
Principal Power Supply & Junction Box	Principal P-LED (P-OH096-24-HE) 24V DC power supply w/junction box.	1 of each
Disconnect Switch	U.L. Approved with Required Wiring per NEC	1
.090 Aluminum Fabricated Wireway	1" Deep by 7" Tall with Mounting Holes (paint match as required)	1

All Primary Wiring to be 12 Gauge with 14 Gauge Ground per NEC. All Secondary Wiring to be 18 Gage per NEC

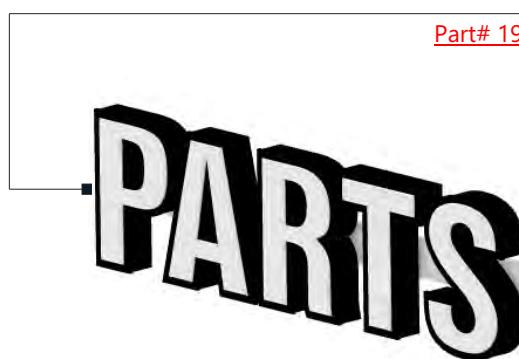
Part# 19-Parts-ChLtrs-WFC-2022


*NTS


Part Description	Remarks	Quantity
.150 Clear Polycarbonate	No substitutes, Male Molds Must be Used	5 Letters
2nd Surface White Paint (translucent)	Brand: Spraylat Lacryl	Color Match: White
2nd Surface Black Paint (opaque)	Brand: Spraylat Lacryl	Color Match: Black
3mm ACM (White) Letter Backs	Attached w/rivots & silicone - Holes required for mounting & electrical	5 Letters
Principal Patriot White LEDs	Principal Patriot White (7100K) UL Part#: PL-PT71-MD-P Lumens per ft. (160)	38 Modules
Principal Power Supply & Junction Box	Principal P-LED (P-OH096-24-HE) 24V DC power supply w/junction box.	1 of each
Disconnect Switch	U.L. Approved with Required Wiring per NEC	1
.090 Aluminum Fabricated Wireway	1" Deep by 7" Tall with Mounting Holes (paint match as required)	1

All Primary Wiring to be 12 Gauge with 14 Gauge Ground per NEC. All Secondary Wiring to be 18 Gage per NEC



- (A) 4 1/2" deep formed .150 clear polycarbonate rear sign pan. Paint 2nd surface Black & White.
- (B) 3mm ACM (White) reflective panel
- (C) LED population: Principal-Patriot Series (7100K) Module UL Part #PL-PT71-MD-P. Lumens per linear foot (160). Total population of 154 LED modules. Vertical LEDs on 5 1/2" +/- centers. Boarder string of LEDs inset at 2" +/-.
- (D) Qty. of (2) Principal P-LED 24V DC power supply.
- (E) 7/8" power feed hole with 1/2" coupler.
- (F) Qty of (2) U.L. approved 2" x 4" "Handy Box" with 3/8" flex conduit.
- (G) U.L. approved Disconnect switch (side to side).
- (H) Rubberlite - Black rubber based adhesive tape (on front edge of cloud pan).

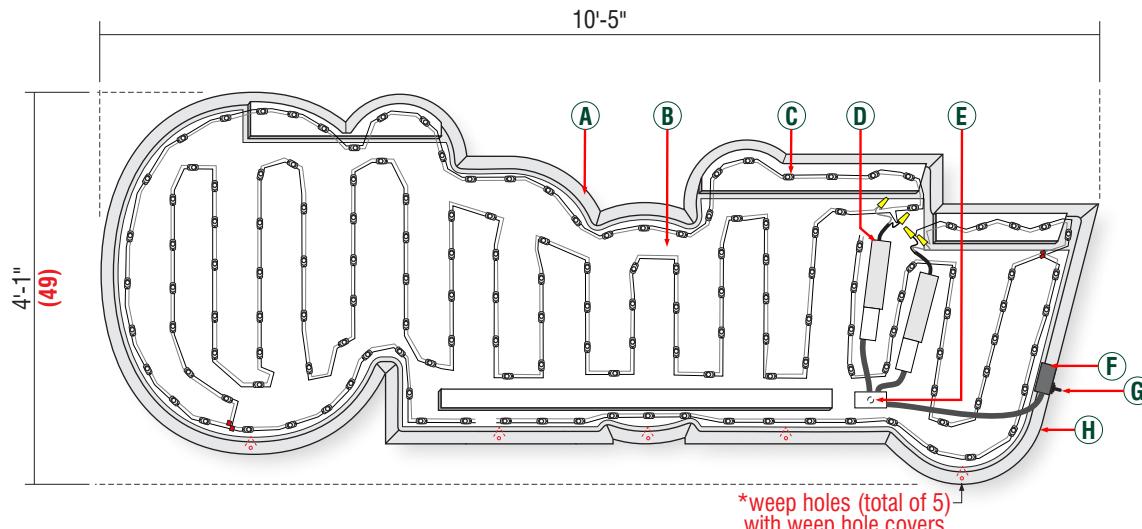

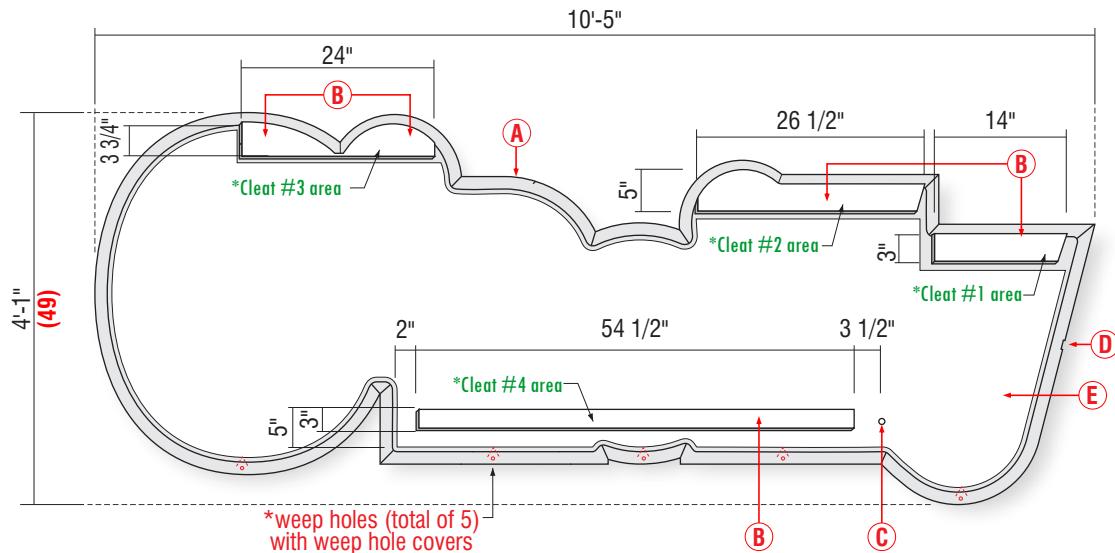

① Formed Cloud Rear Panel (Interior View) Detail


Scale: 1/2" = 1'-0"





- Ⓐ 4 1/2" deep formed .150 clear polycarbonate rear sign pan. Paint 2nd surface Black & White.
- Ⓑ 3/4" embossed (from back of panel) cleat bracket mounting area. Covered w/ACM (White) reflector backer panel.
- Ⓒ 7/8" power feed hole with 1/2" coupler.
- Ⓓ 1/2" disconnect switch hole.
- Ⓔ ACM (White) reflector backer panel.

② Formed Cloud Rear Panel (Back View) Detail









Scale: 1/2" = 1'-0"

- Ⓐ 4 1/2" deep formed .150 clear polycarbonate rear sign pan. Paint 2nd surface Black & White.
- Ⓑ 3/4" embossed (from back of panel) cleat bracket mounting area.
- Ⓒ 7/8" power feed hole with 1/2" coupler.
- Ⓓ 1/2" disconnect switch hole.

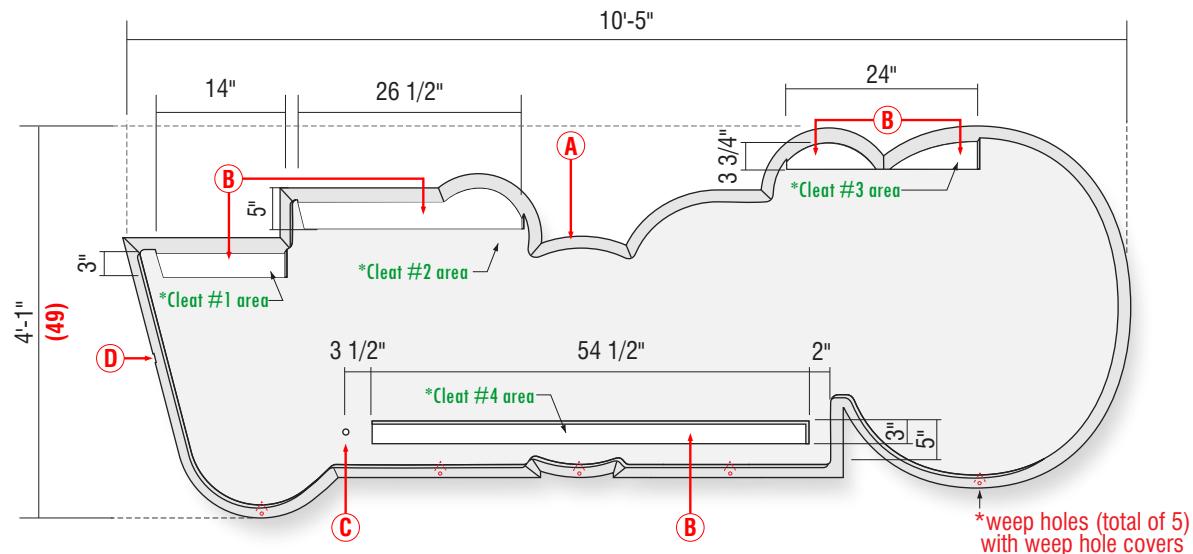


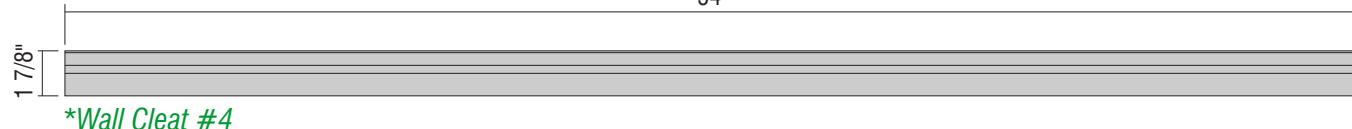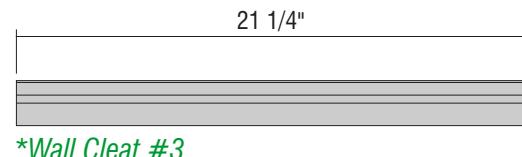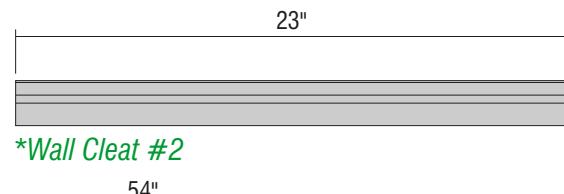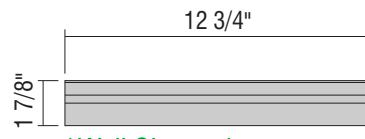

Wall Cleat(s) Detail
Scale: 1 1/2" = 1'-0"

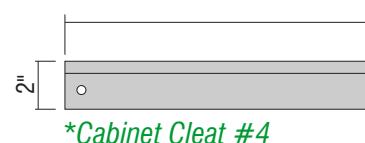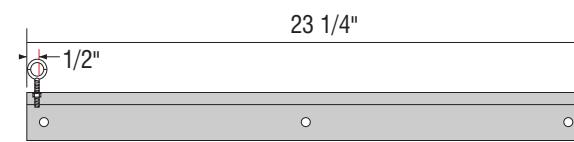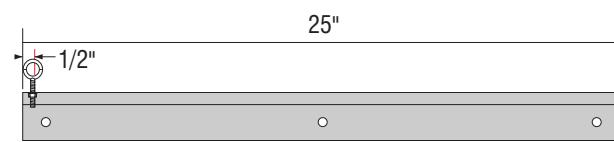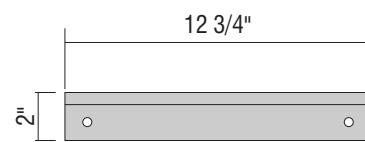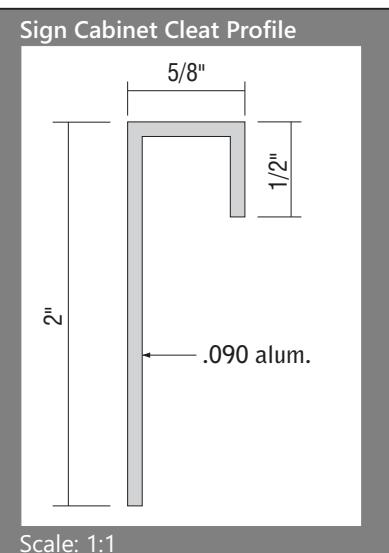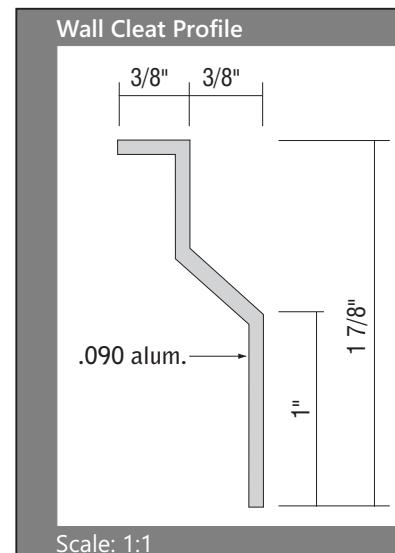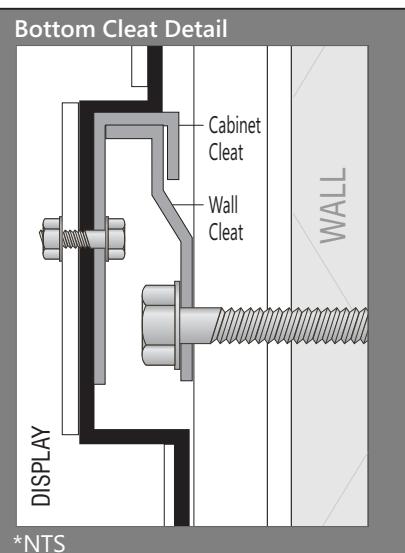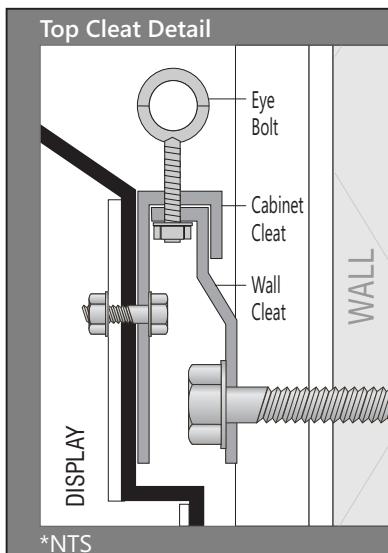

Cabinet Cleat(s) Detail
Scale: 1 1/2" = 1'-0"

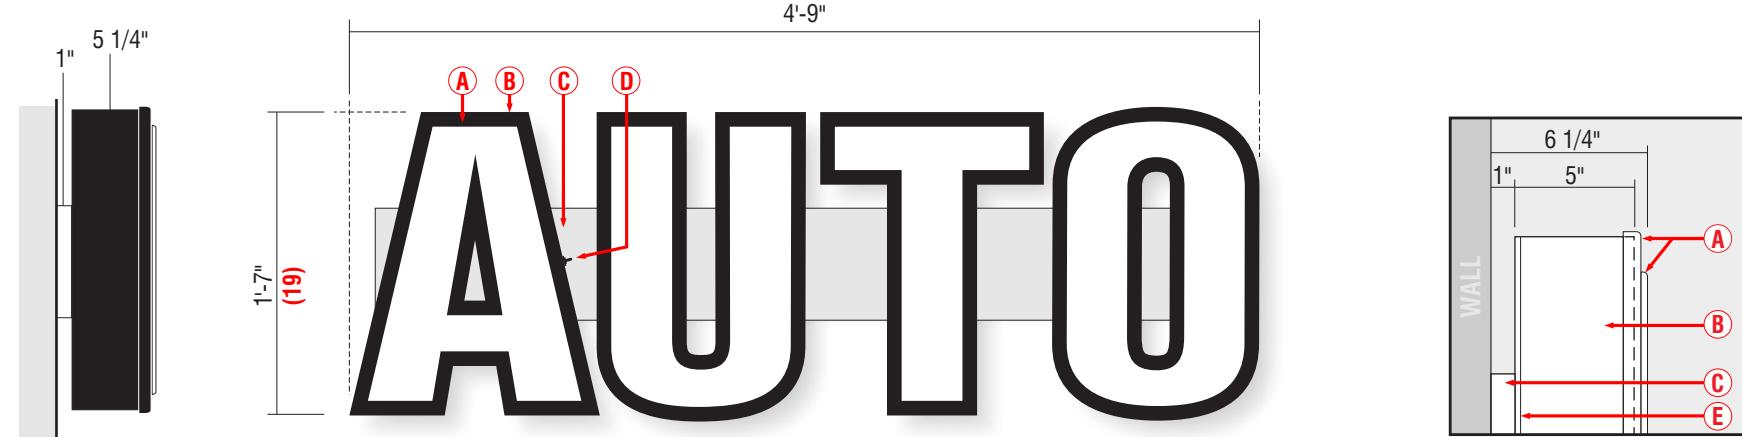


② Side View
Scale: 1" = 1'-0"

① Front View
Scale: 1" = 1'-0"

(7.52 Sq. Ft.)


③ Letter - Side Detail
Scale: 1 1/2" = 1'-0"

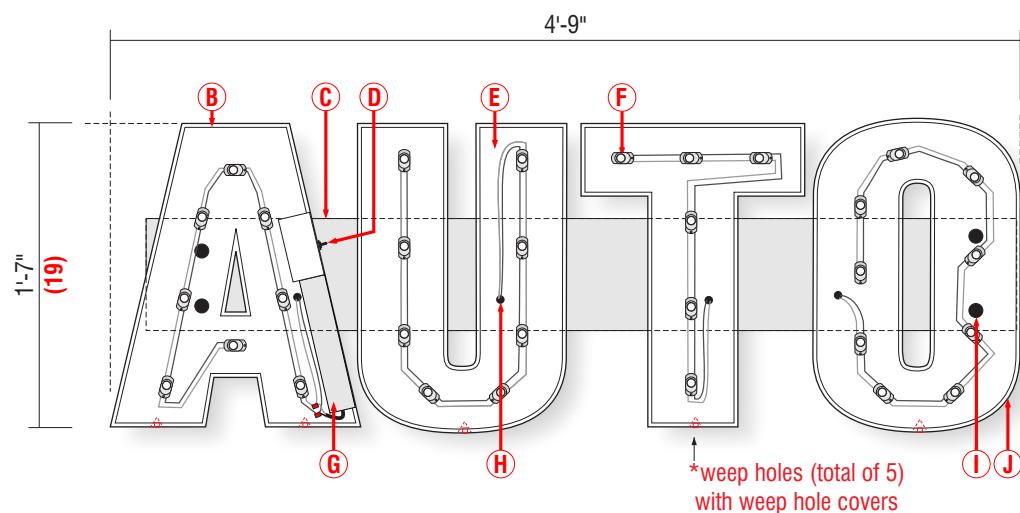

④ "AUTO" Letters - Interior Channel Letter Detail
Scale: 1" = 1'-0"

(7.52 Sq. Ft.)

- Ⓐ 3/4" formed .150 clear polycarb letter caps with 1/4" White letter area embossment. Paint 2nd surface Black & White.
- Ⓑ .040 Black stock 5" coil returns.
- Ⓒ .090 fabricated 7"(H) x 1" deep wireway (paint match as required).
- Ⓓ U.L. approved Disconnect switch (side to side).
- Ⓔ 3mm ACM (White) letter backs.
- Ⓕ LED population: Principal-Patriot Series (7100K) Module UL Part #PL-PT71-MD-P. Lumens per linear foot (160). Total population of 31LED modules.
(A):8 (U):8 (T):6 (O):9
- Ⓖ Qty. of (1) Principal P-LED 24V DC power supply w/junction box.
- Ⓗ 7/8" power feed hole with 1/2" coupler.
- Ⓘ Wireway mount access hole.
- Ⓛ PANDUIT Adhesive Lined Edging #GES62F-A-C (on front edge of coil returns).

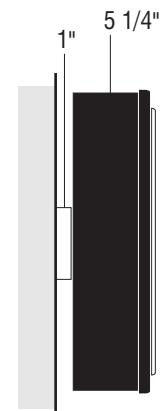


② Side View
Scale: 1" = 1'-0"




① Front View-Face Detail
Scale: 1" = 1'-0"

(9.04 Sq. Ft.)

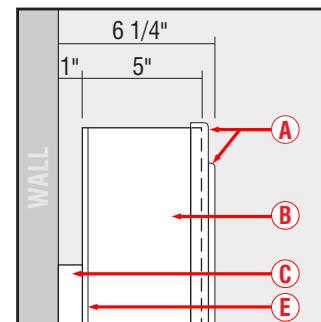

③ Letter - Side Detail
Scale: 1 1/2" = 1'-0"

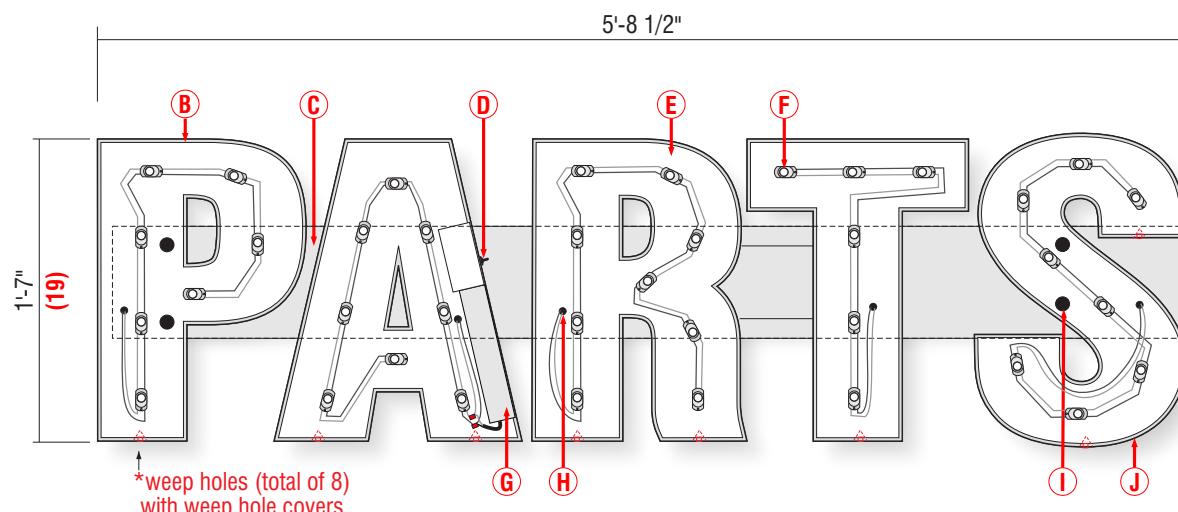

④ "PARTS" Letters - Interior Channel Letter Detail
Scale: 1" = 1'-0"

(9.04 Sq. Ft.)

- Ⓐ 3/4" formed .150 clear polycarb letter caps with 1/4" White letter area embossment. Paint 2nd surface Black & White.
- Ⓑ .040 Black stock 5" coil returns.
- Ⓒ .090 fabricated 7"(H) x 1" deep wireway (paint match as required).
- Ⓓ U.L. approved Disconnect switch (side to side).
- Ⓔ 3mm ACM (White) letter backs.
- Ⓕ LED population: Principal-Patriot Series (7100K) Module UL Part #PL-PT71-MD-P. Lumens per linear foot (160). Total population of 38 LED modules.
(P):7 (A):8 (R):9 (T):6 (S):8
- Ⓖ Qty. of (1) Principal P-LED 24V DC power supply w/junction box.
- Ⓗ 7/8" power feed hole with 1/2" coupler.
- Ⓘ Wireway mount access hole.
- Ⓛ PANDUIT Adhesive Lined Edging #GES62F-A-C (on front edge of coil returns).