


P:\Clients\936 City Of Sweet Home\50-21-09 WWTP Phase 1 Final Design\CAD\Production\19-2605-OR-C-GRADE-BB.dwg C-107 3/15/2022 2:23 PM BBARRY 24.1s (LMS Tech)

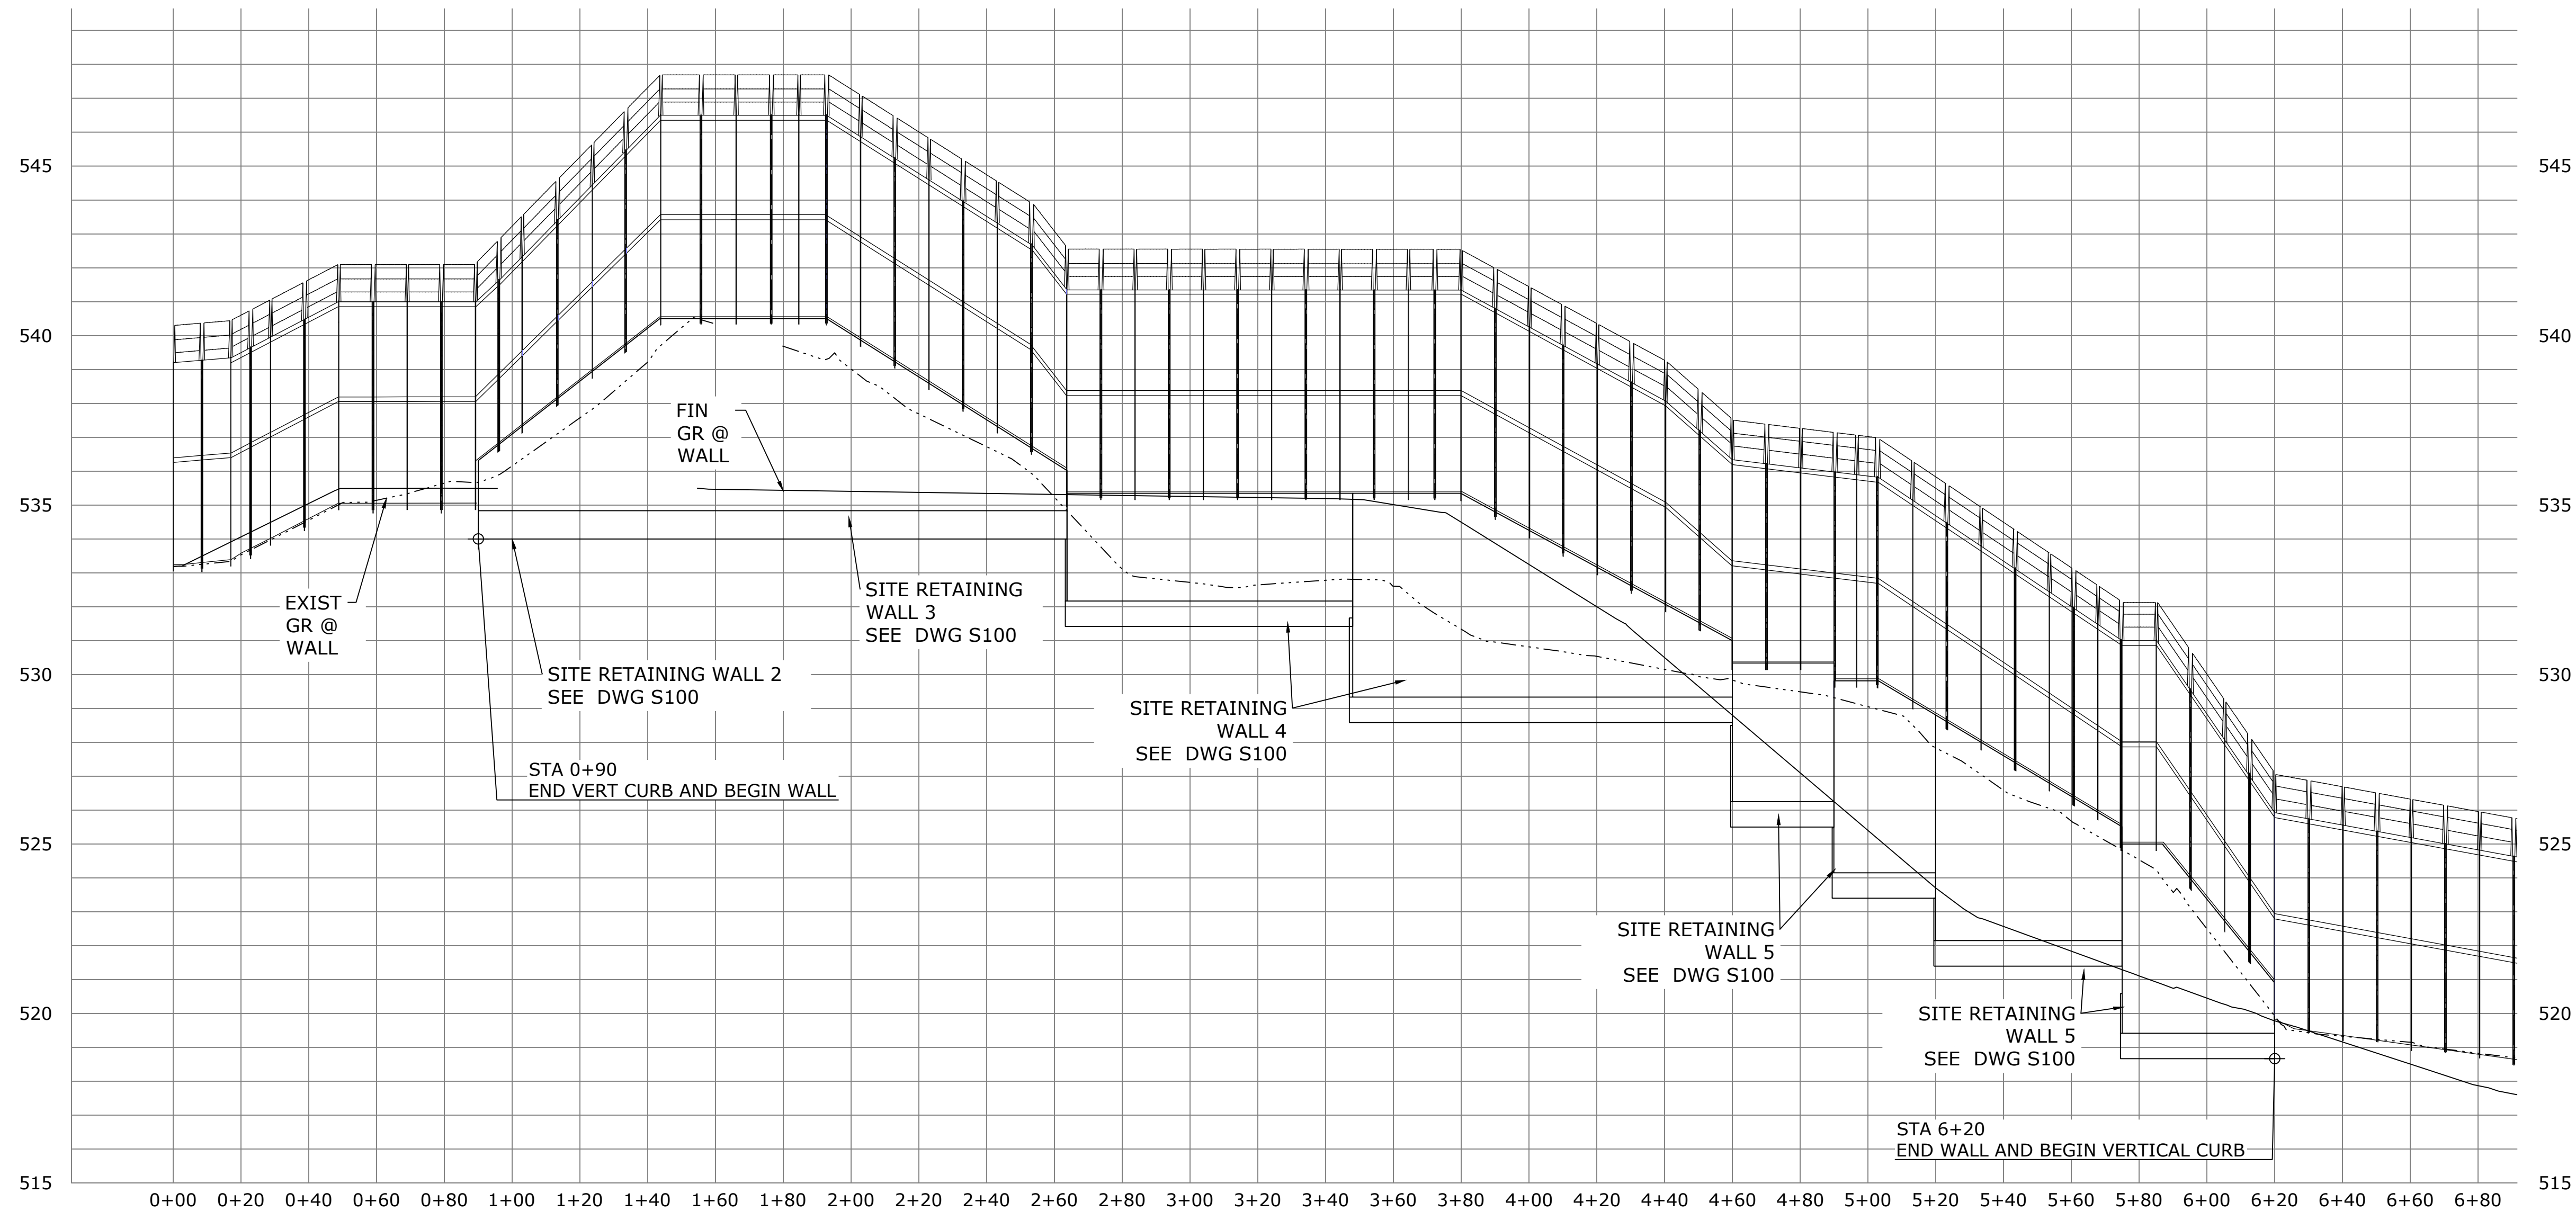

PROFILE
HORZ SCALE: 1"=30' ; VERT SCALE 1"=3'

60% SUBMITTAL

△			
△			
△			
△			
△			
△			
NO.	DATE	BY	REVISION

NOTICE
0 1/2 1
IF THIS BAR DOES NOT MEASURE 1" THEN DRAWING IS NOT TO SCALE

BVB
DESIGNED
BVB
DRAWN
WJM
CHECKED

PRELIMINARY ONLY
DO NOT USE FOR CONSTRUCTION
MARCH 2022
West Yost
WWW.WESTYOST.COM



SWEET HOME
WWTP IMPROVEMENTS
PHASE 1

CIVIL SITE			
WALL PROFILES			
PROJECT NO.:	19-2605	SCALE:	AS SHOWN
DATE:	MARCH 2022		

SHEET
C-107
XX of XXX