


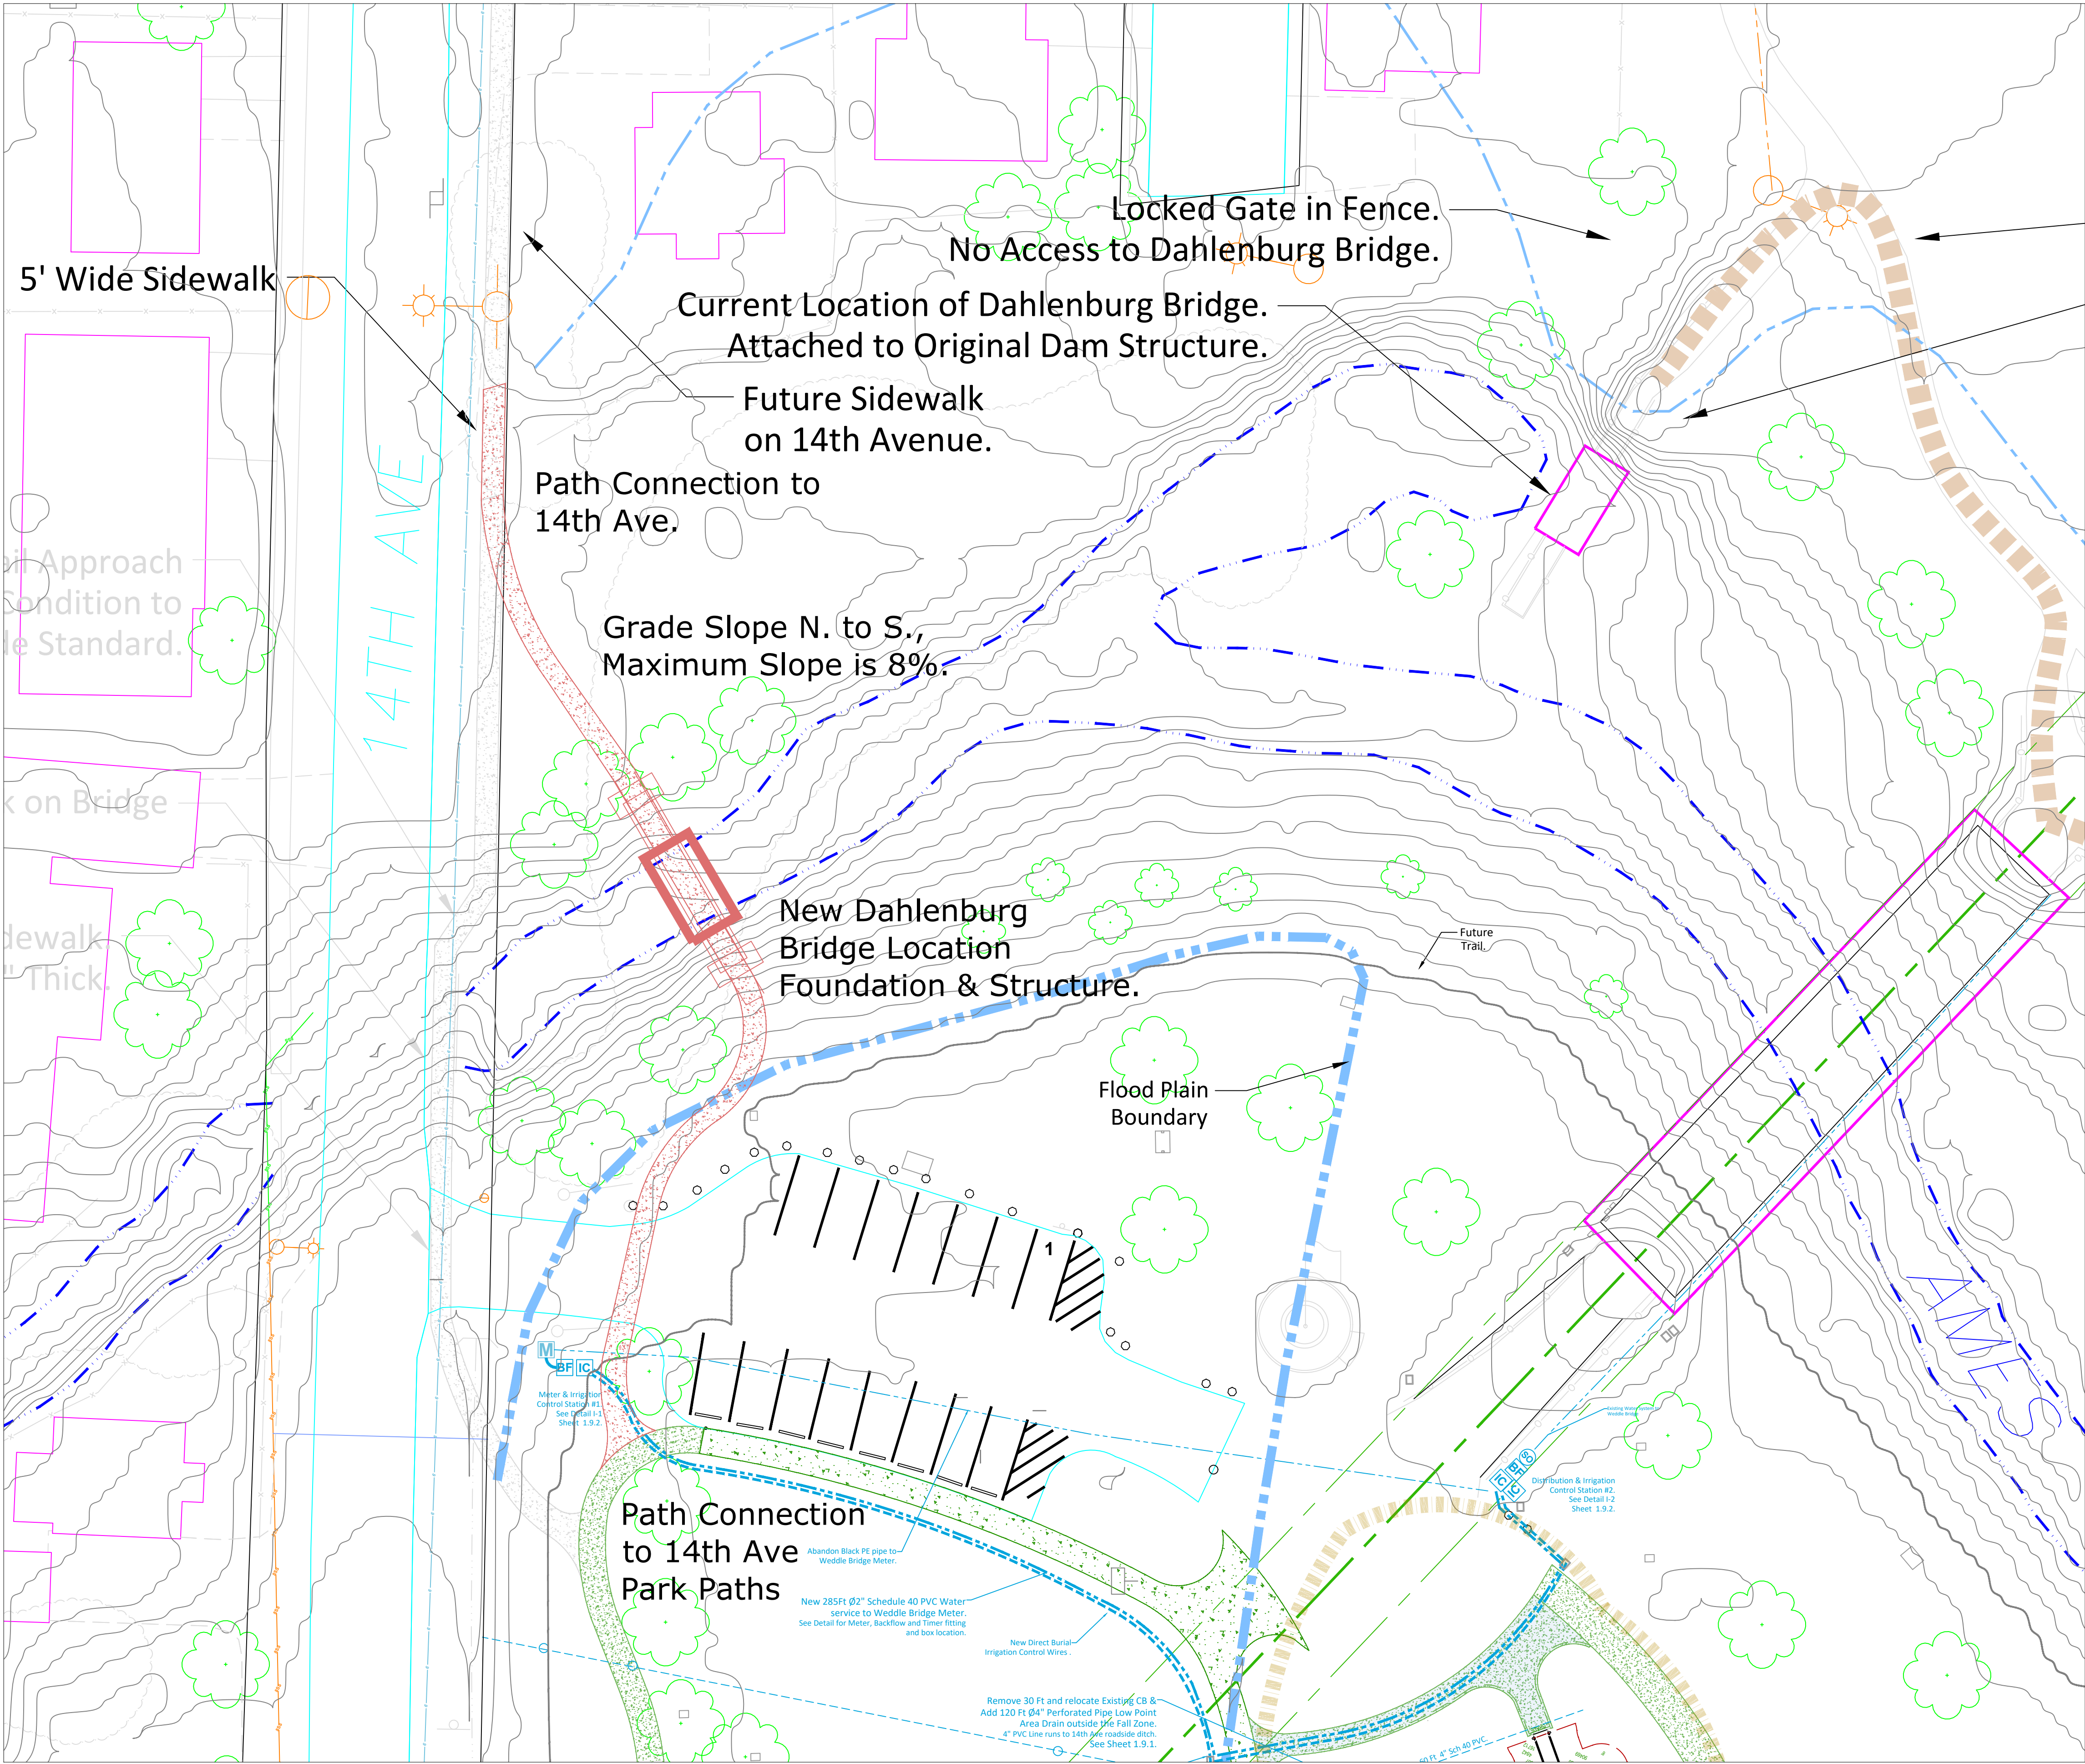

Dahlenburg Bridge Relocation - Ames Creek
Horizontal Scale 1" = 50'



DWG No./Rev. 9:\engr\xxxx\xxxx.dwg	XRefs: 9:\engr\xxxx\xxxx.dwg	CITY of SWEET HOME, Public Works Department Engineering Division, 1140 12th Avenue, T:541-367-6977, F:541-367-6440	 LINE IS 2 INCHES FULL SIZE IF NOT 2" SCALE ACCORDINGLY 	ISSUE / REV. xxxx	TITLE Sankey Park Concept Plan Improvements: Dahlenburg Creek Bridge. Tentative Layout Dahlenburg Creek Bridge Sidewalk Pathway 14th Ave Alignment	SHEET
				SCALE 1" = 50' FILE-DRW x-x	SIZE 03-14-2018	D SHPWxxxx