




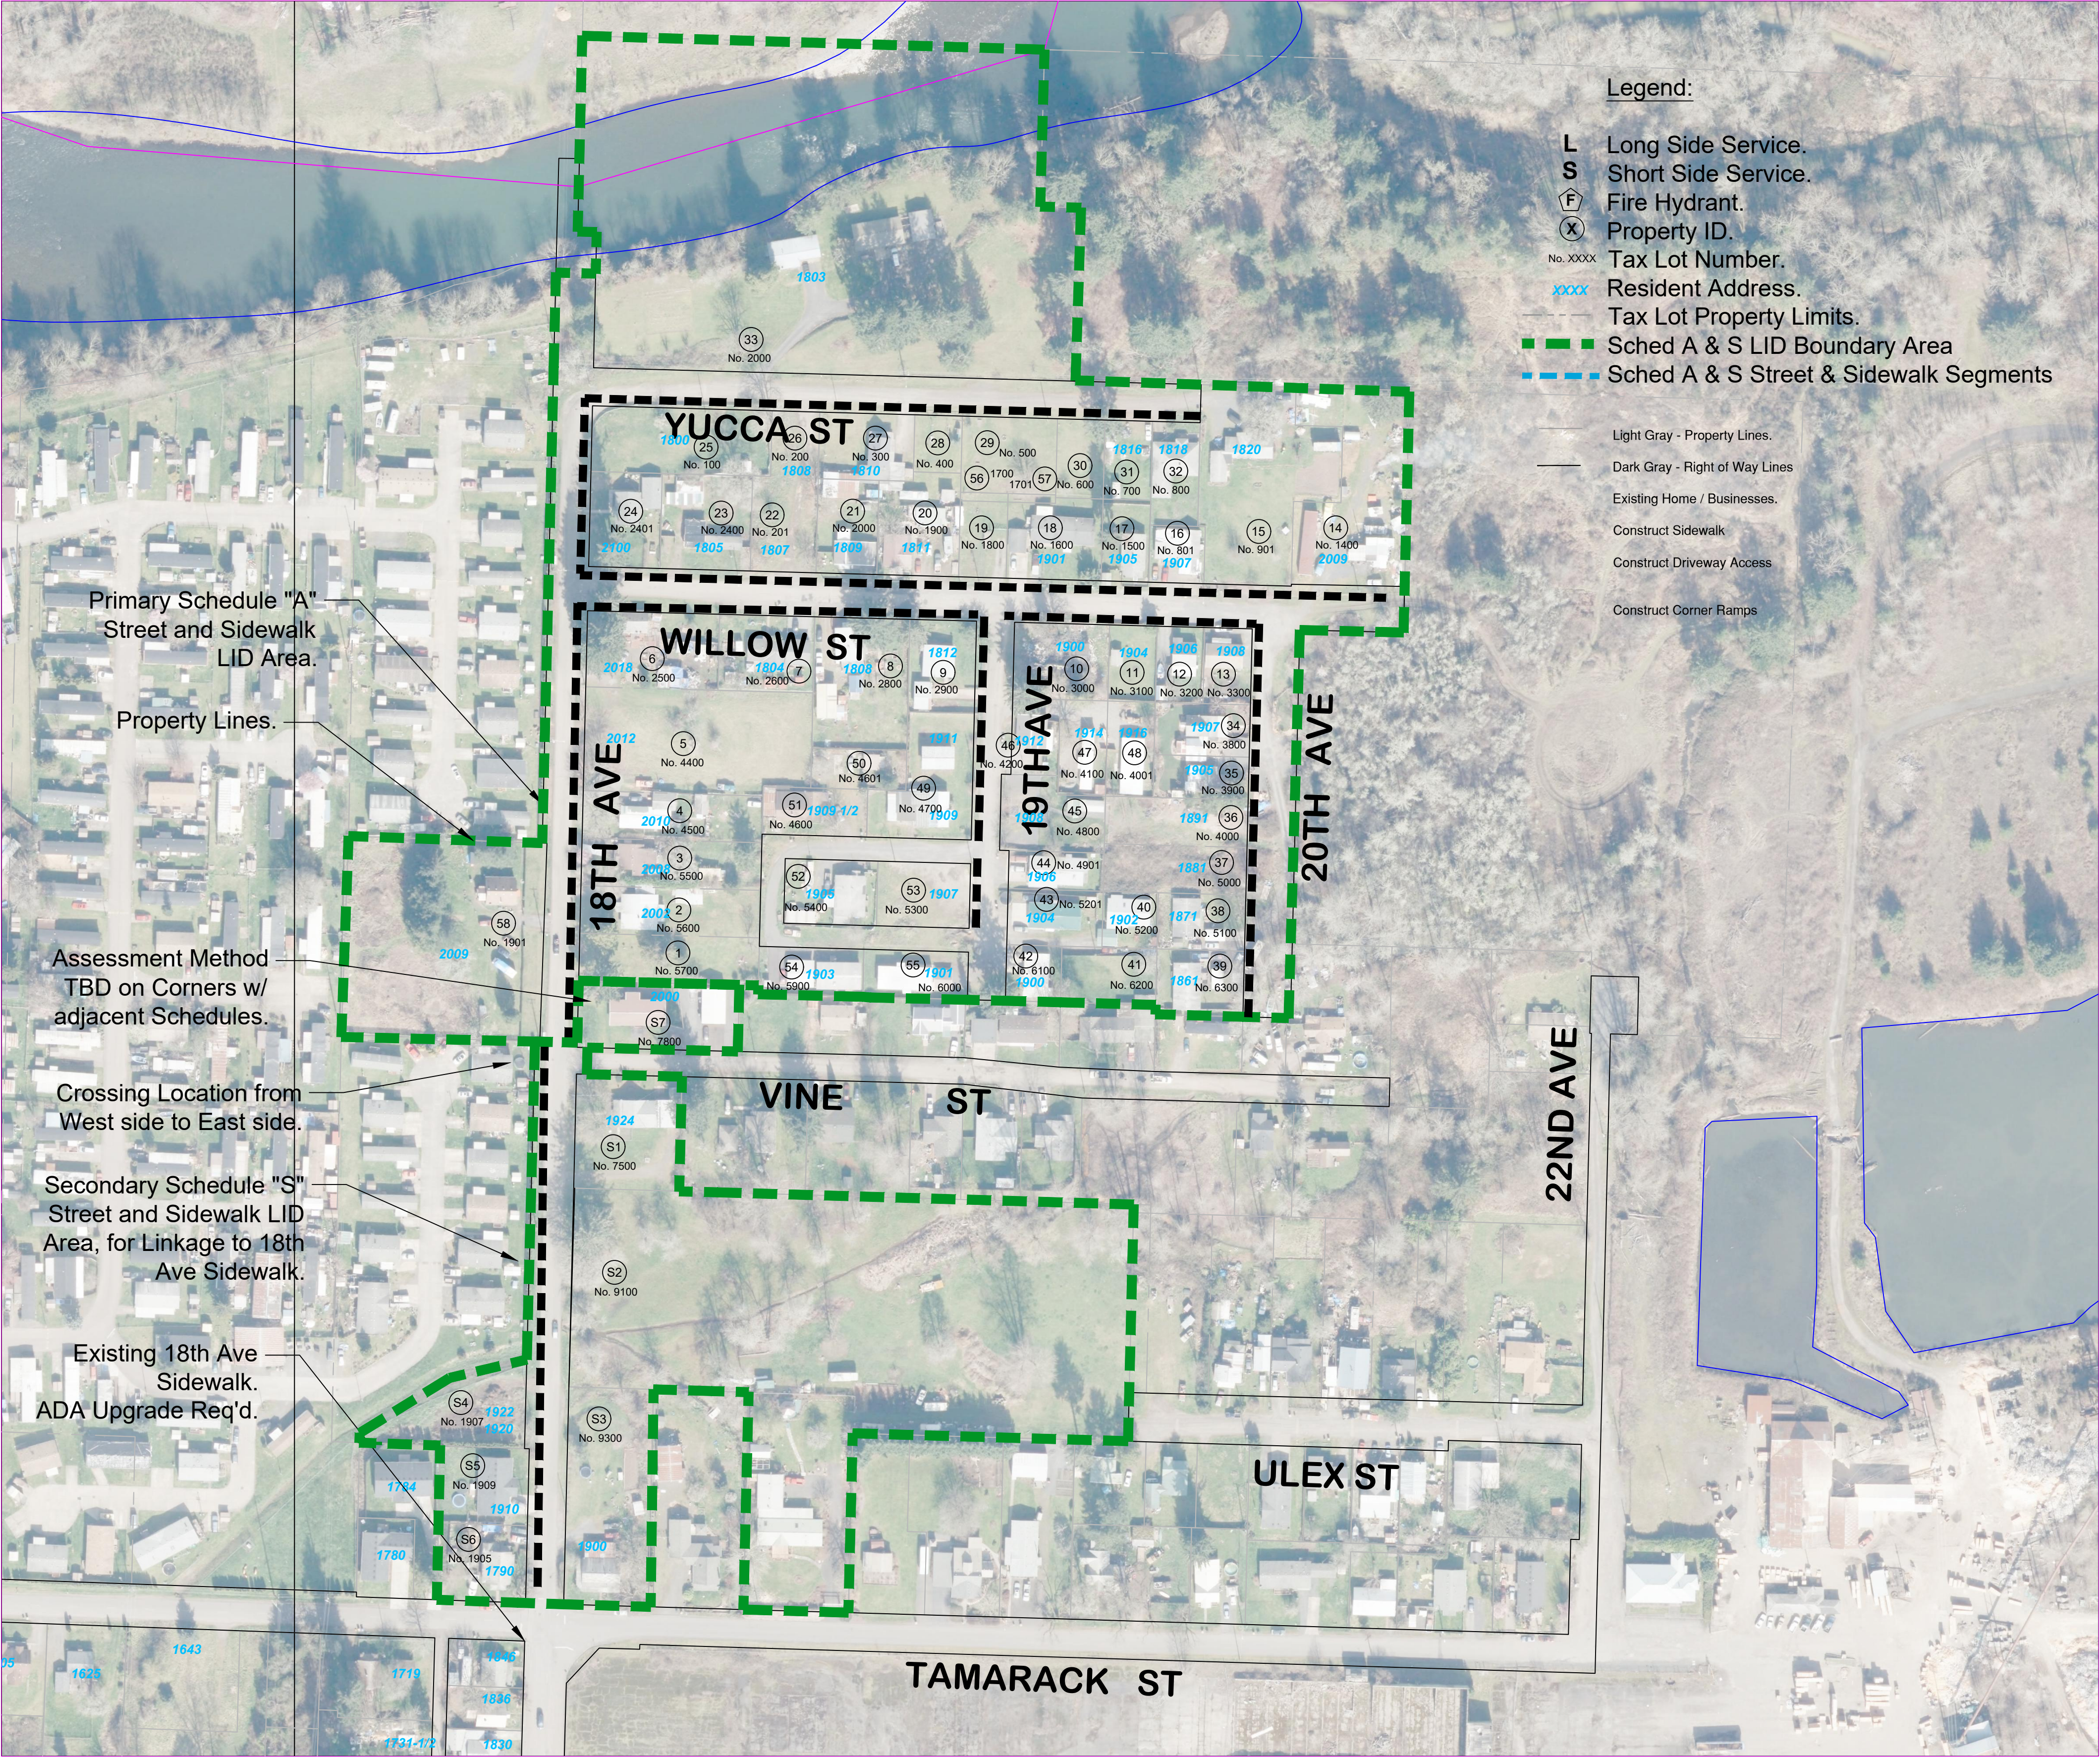

Project Overview
Horizontal Scale 1" = 100'

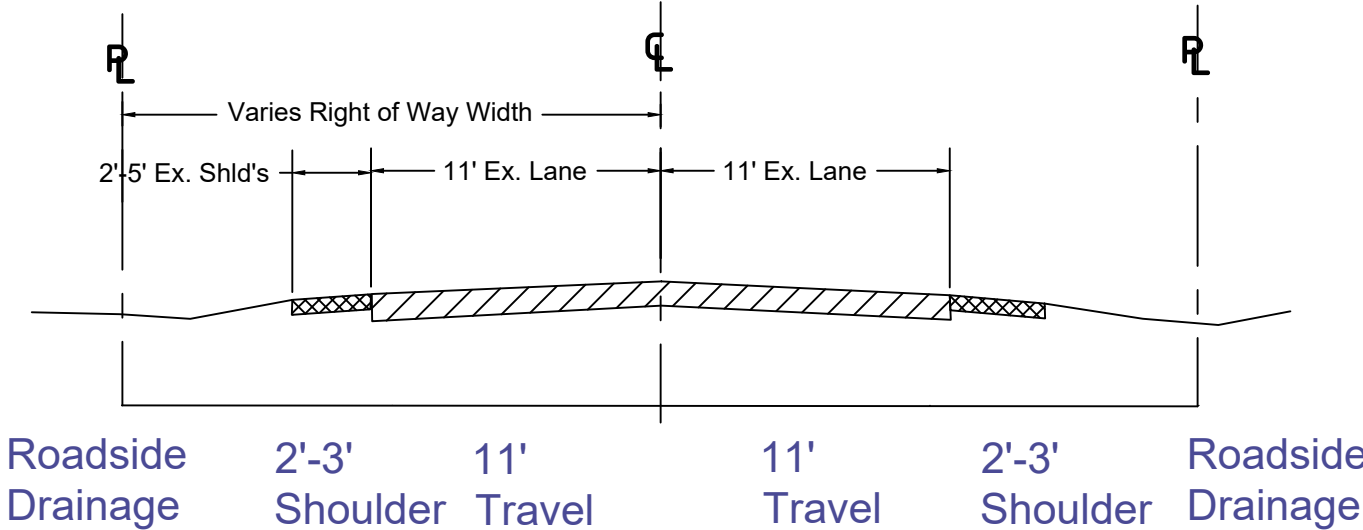


Existing - All Roadways

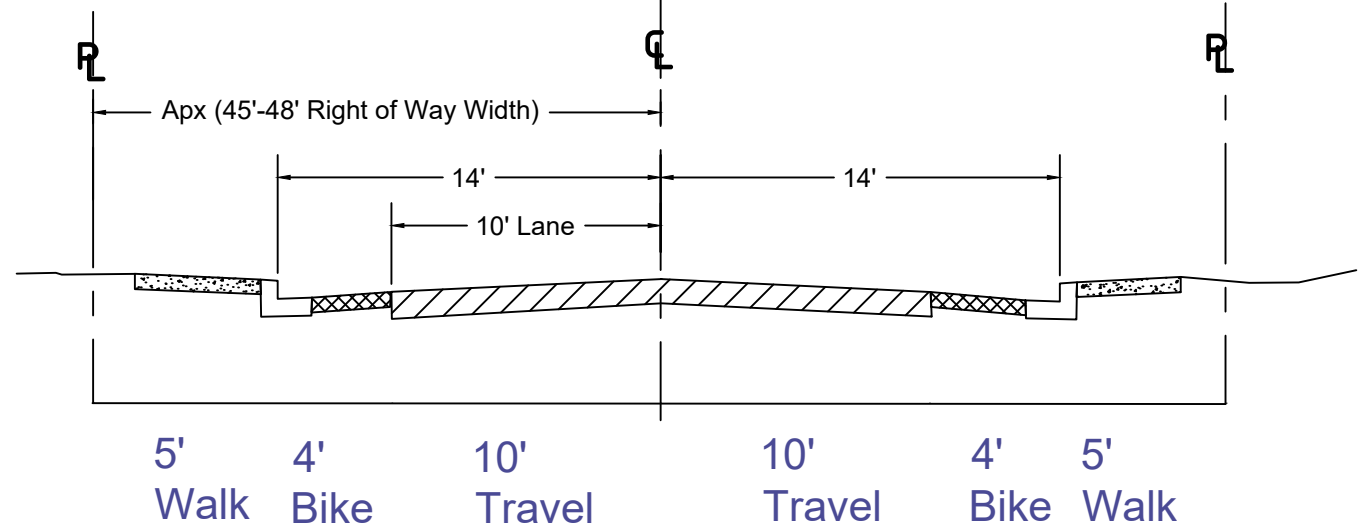


Proposed

Willow Street Section (nts) : 18th Avenue to East End.
45 to 48 Ft Wide Right-of-Way.
Entire Length will have Curbside Sidewalk.

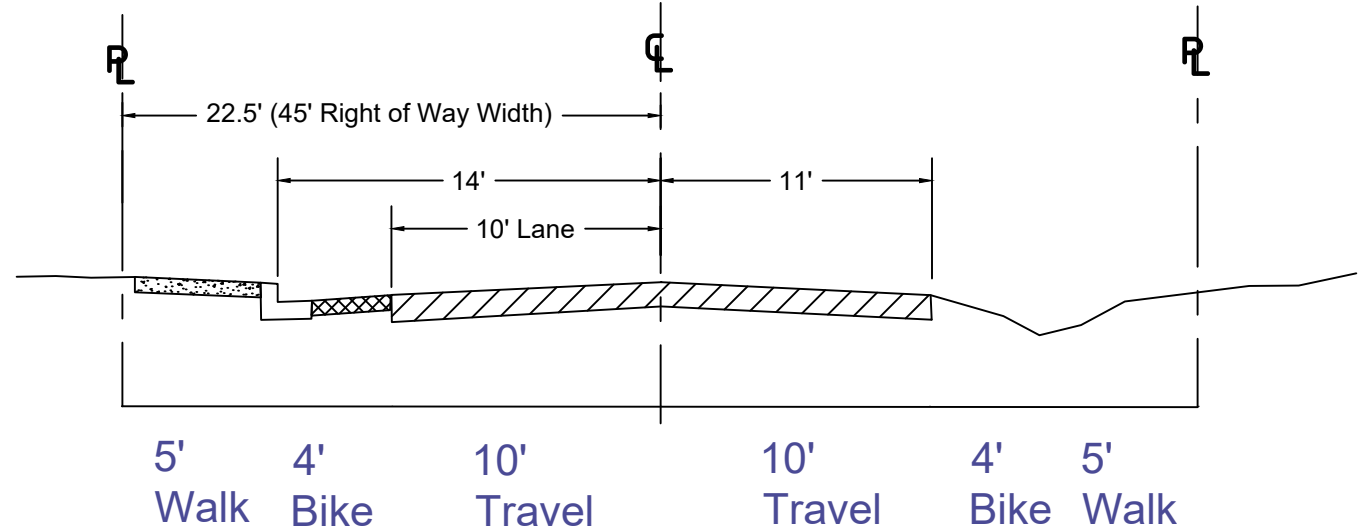

Proposed

18th Avenue Roadway Section (nts) : Tamarack St to Vine St. 45 Ft Wide Right-of-Way.
Entire Length will have Curbside Sidewalk.

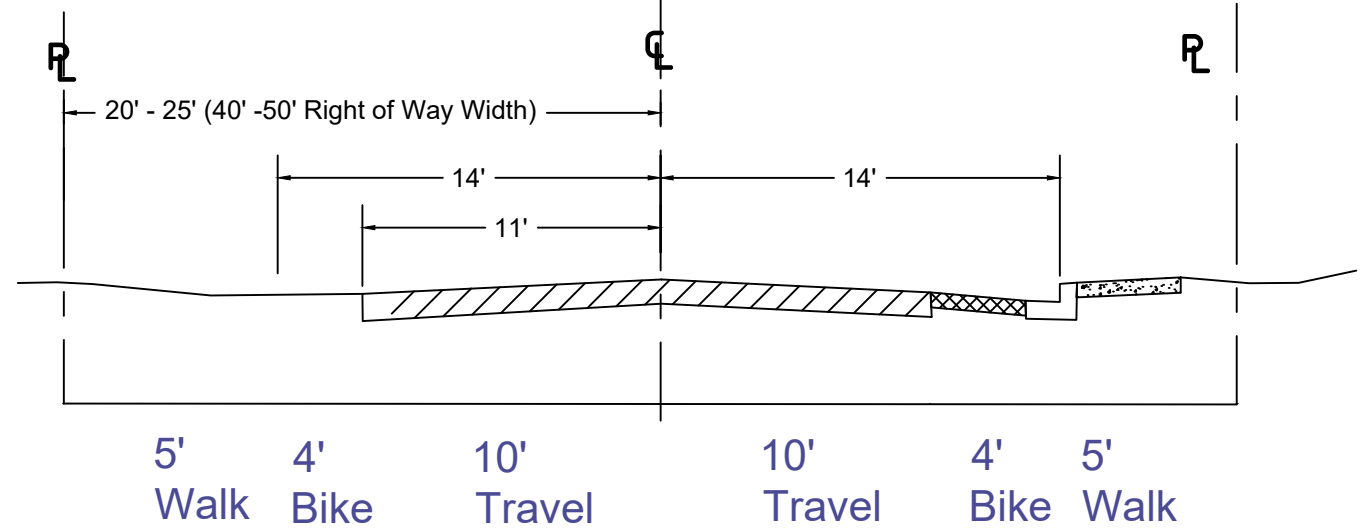

Proposed

18th Avenue Section (nts) : Vine Street to Yucca St. 45 Ft Wide Right-of-Way.
Yucca St Section (nts) : 18th Avenue to East End. 40 Ft Wide Right-of-Way.
19th Avenue Section (nts) : Willow St to South End. 40 Ft Wide Right-of-Way.
20th Avenue Section (nts) : Willow St to South End. 50 Ft Wide Right-of-Way.
Entire Length will have Curbside Sidewalk.

DWG No. g:\engr\Projects\Water\18thAve-WillowSt_WaterSys\ProposedNewStreetSidewalkSys.dwg

PRINT DATE 01-24-2020
SCALE 1" = 100'
SHPW2008

Drawn:
Checked:
Approved:
Approved:

SIZE
D

Rev.	Description.	Date.

CITY OF SWEET HOME, Public Works Department
Engineering Division, 1140 12th Avenue,
T:541-367-6977, F:541-367-6440



LINE IS 2 INCHES FULL SIZE
IF NOT 2" SCALE ACCORDINGLY

TITLE

Willow St Neighborhood LID

Boundary Map of Street & Sidewalk Improvements

18th Ave, 19th Ave, 20th Ave, Willow St, Yucca St., Tamarack St Corner.

SHEET
NUMBER
4
of
4