


VICINITY MAP
N.T.S.
KEY MAP 288H

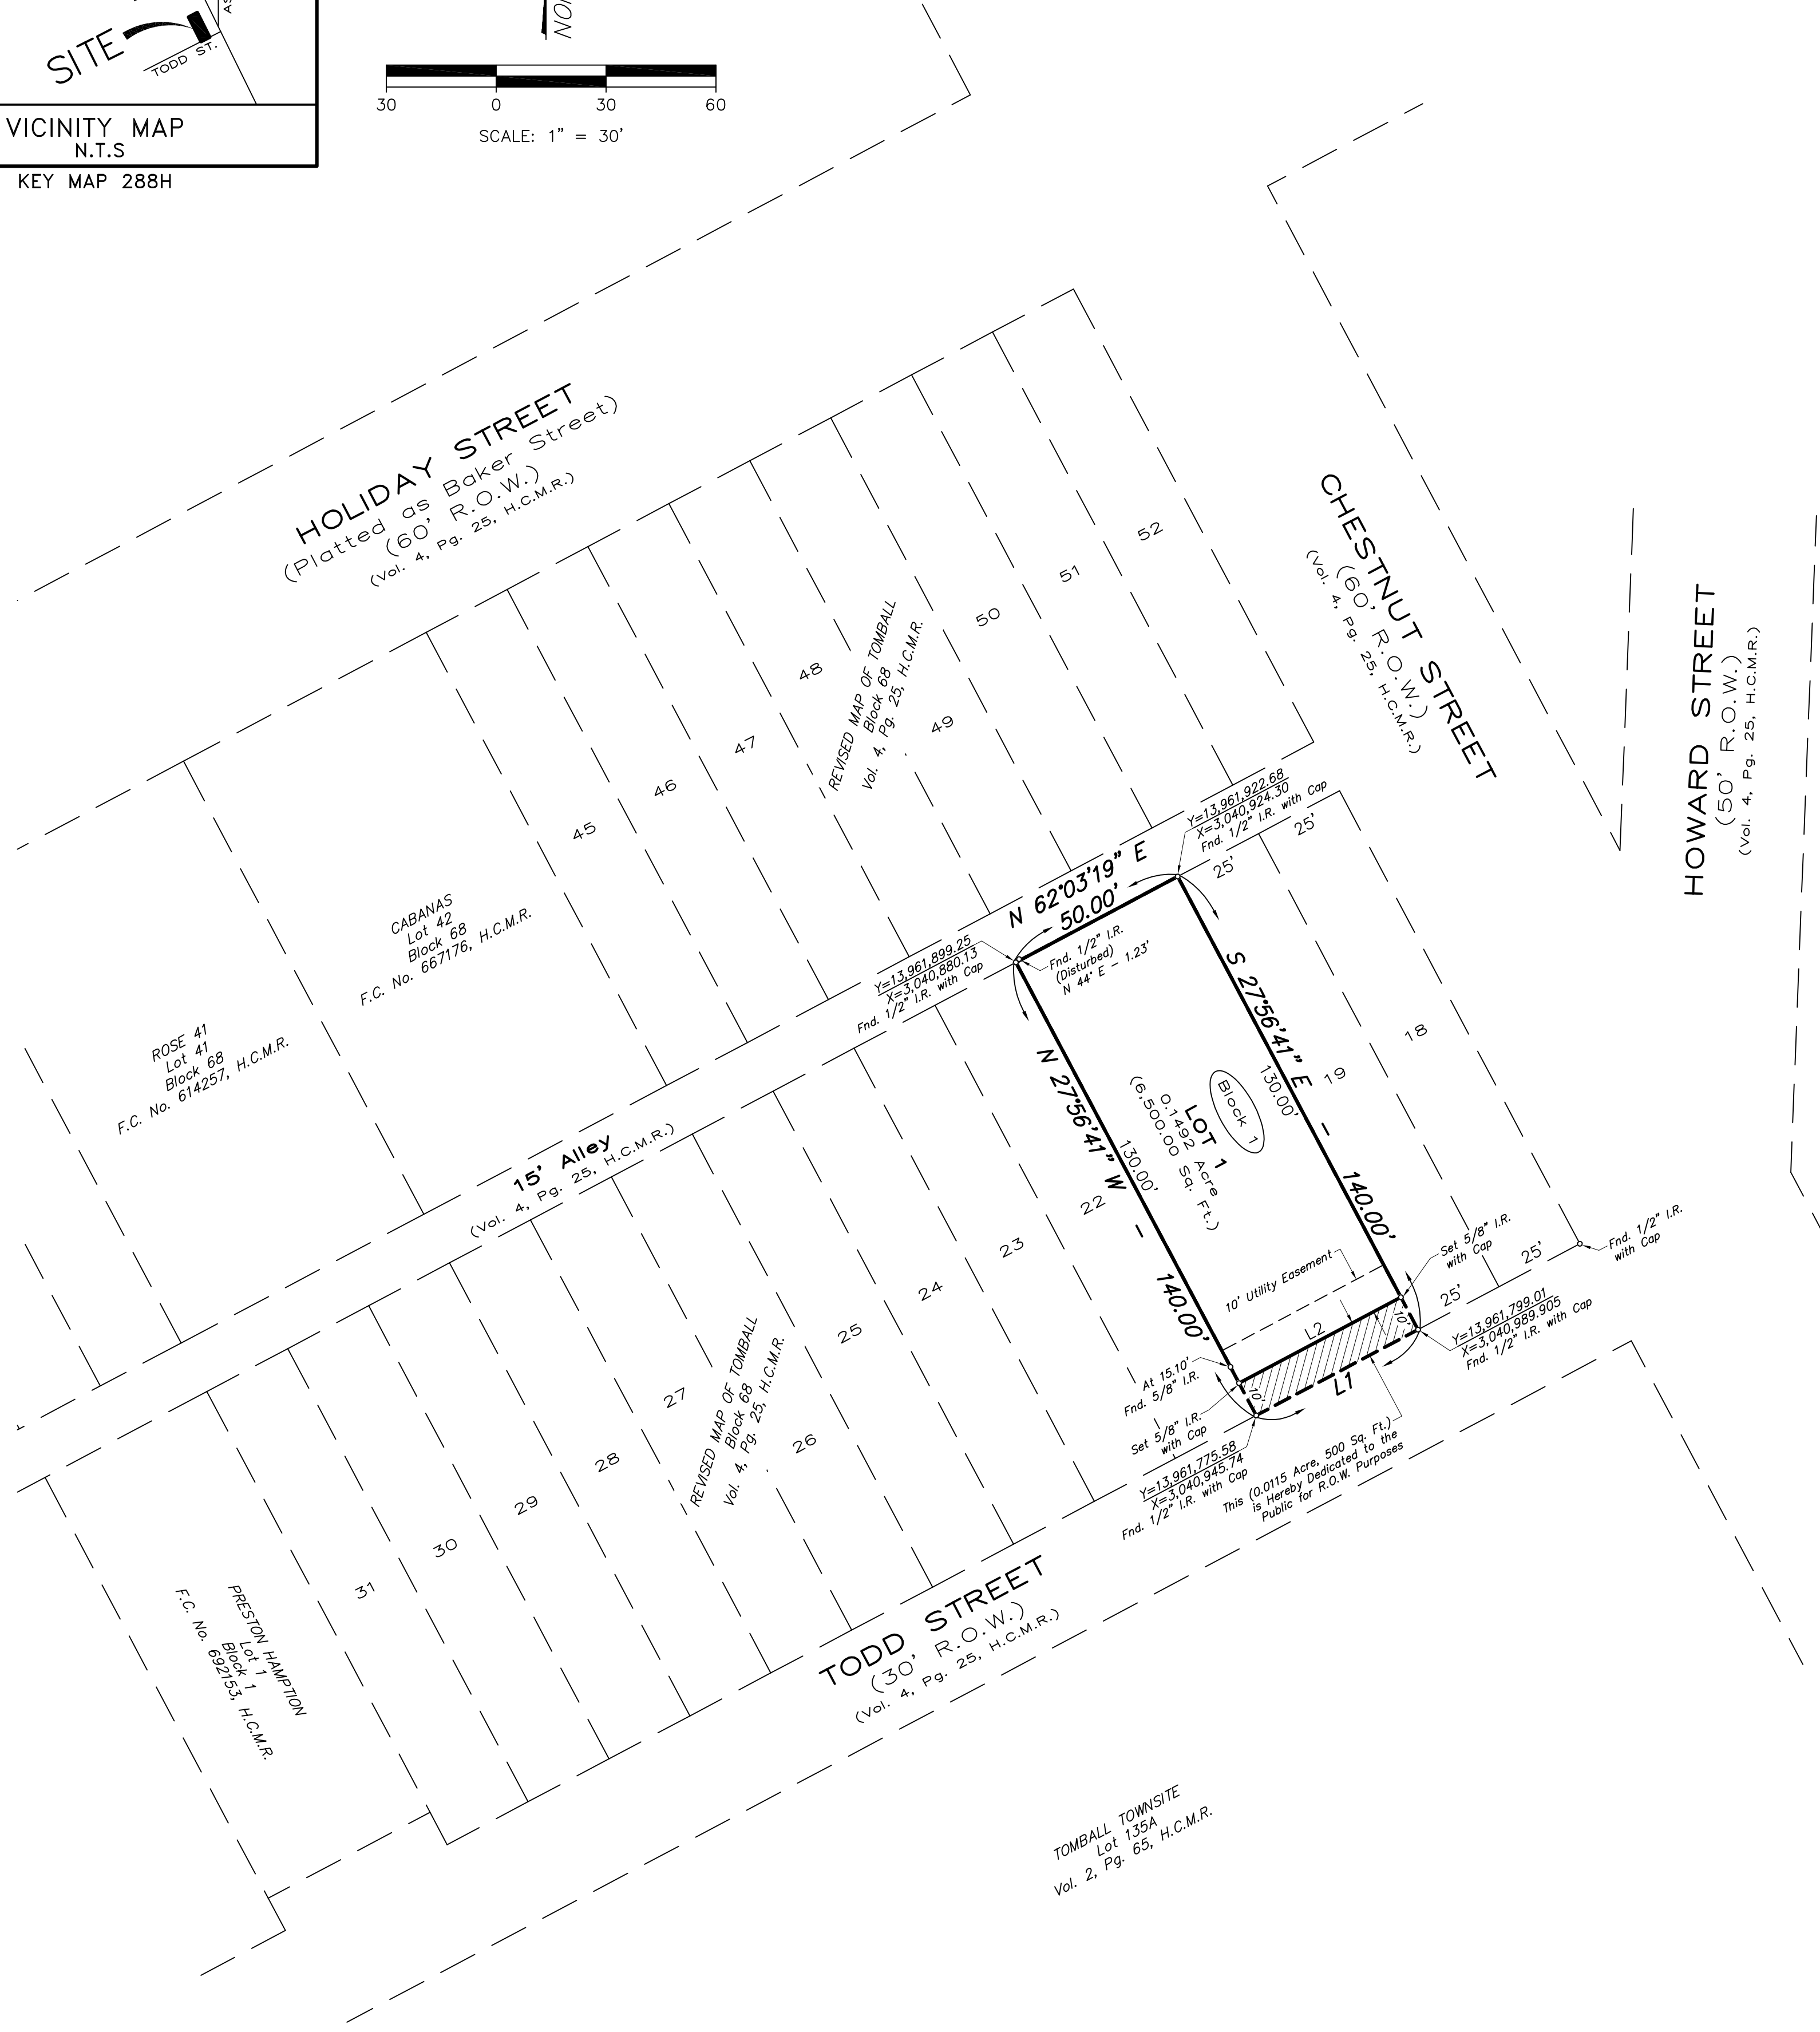

STATE OF TEXAS
COUNTY OF HARRIS

We, HABITAT FOR HUMANITY-NORTHWEST HARRIS COUNTY, INC., acting by and through Vanessa Eason, President, being an officer of HABITAT FOR HUMANITY-NORTHWEST HARRIS COUNTY, INC., owners hereinafter referred to as Owners (whether one or more) of the 0.1607 acre tract described in the above and foregoing plat of HABITAT SITE, do hereby make and establish said subdivision and development plan of said property according to all lines, dedications, restrictions, and notations on said plat and hereby dedicate to the use of the public forever, all streets, alleys, parks, water courses, drains, easements, and public places shown thereon for the purposes and considerations therein expressed; and do hereby bind ourselves, our heirs, successors and assigns to warrant and forever defend the title on the land so dedicated.

FURTHER, owners have dedicated and by these presents do dedicate to the use of the public for public utility purposes forever an unobstructed aerial easement five feet in width from a plane 20 feet above the ground level upward, located adjacent to all public utility easements shown hereon.

FURTHER, owners have dedicated and by these presents do dedicate to the use of the public for public utility purpose forever unobstructed aerial easements. The aerial easements shall extend horizontally an additional ten feet (10' 0") for ten feet (10' 0") back-to-back ground easements, or eight feet (8' 0") for fourteen feet (14' 0") back-to-back ground easements or seven feet (7' 0") for sixteen feet (16' 0") back-to-back ground easements, from a plane sixteen feet (16' 0") above the ground level upward, located adjacent to both sides and adjoining said public utility easements that are designated with aerial easements (U.E. and A.E.) as indicated and depicted hereon, whereby the aerial easement totals thirty feet (30' 0") in width.

FURTHER, Owners do hereby dedicate to the public a strip of land fifteen feet wide on each side of the center line of any and all bayous, creeks, gullies, ravines, draws, sloughs or other natural drainage courses located in said plat, as easements for drainage purposes, giving the City of Tomball, Harris County, or any other governmental agency, the right to enter upon said easement at any and all times for the purpose of construction and maintenance of drainage facilities and structures.

FURTHER, Owners do hereby covenant and agree that all of the property within the boundaries of this plat and adjacent to any drainage easement, ditch, gully, creek or natural drainage way shall hereby be restricted to keep such drainage ways and easements clear of fences, buildings, planting and other obstructions to the operations and maintenance of the drainage facility and that such abutting property shall not be permitted to drain directly into this easement except by means of an approved drainage structure.

IN TESTIMONY WHEREOF, the HABITAT FOR HUMANITY-NORTHWEST HARRIS COUNTY, INC. have caused these presents to be signed by Vanessa Eason, President, thereunto authorized,

this _____ day of _____ 2023.

HABITAT FOR HUMANITY-NORTHWEST HARRIS COUNTY, INC.

By: _____
Vanessa Eason, President

STATE OF TEXAS
COUNTY OF HARRIS


BEFORE ME, the undersigned authority, on this day personally appeared Vanessa Eason, known to me to be the person whose name is subscribed to the foregoing instrument and acknowledged to me that he executed the same for the purposes and considerations therein expressed.

GIVEN UNDER MY HAND AND SEAL OF OFFICE, this _____ day of _____ 2023.

Notary Public in and for the State of Texas

My Commission Expires: _____

I, Daniel N. Pinnell, am authorized under the laws of the State of Texas to practice the profession of surveying and hereby certify that the above subdivision is true and accurate; was prepared from an actual survey of the property made under my supervision on the ground; that, except as shown all boundary corners, angle points, points of curvature and other points of reference have been marked with iron (or other objects of a permanent nature) pipes or rods having an outside diameter of not less than five eighths (5/8) inch and a length of not less than three (3) feet; and that the plot boundary corners have been tied to nearest survey corner.

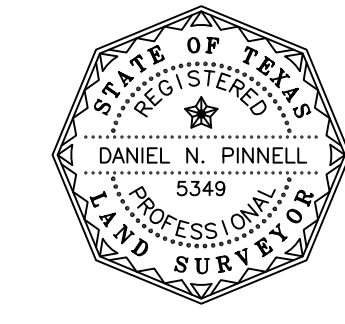

Daniel N. Pinnell
Registered Professional Land Surveyor
Texas Registration No. 5349

This is to certify that the Planning and Zoning Commission of the City of Tomball, Texas, has approved this plat and subdivision of HABITAT SITE in conformance with the laws of the State of Texas and the ordinances of the City of Tomball as shown hereon and

authorized the recording of this plat this _____ day of _____ 2023.

By: _____
Nathan Dietrich
Community Development Director

I, Tenneshia Hudspeth, County Clerk of Harris County, do hereby certify that the within instrument with its certificate of authentication was filed for registration in my office

on _____ 2023, at _____ o'clock _____ M., and duly recorded on _____ 2023, at _____ o'clock _____ M., and at Film Code _____

Number _____ of the Map Records of Harris County for said county.

Witness my hand and seal of office, at Houston, the day and date last above written.

Tenneshia Hudspeth
County Clerk
of Harris County, Texas

By: _____
Deputy

LINE TABLE		
NO.	BEARING	DIST.
L1	S 62°03'19" W	50.00'
L2	S 62°03'19" W	50.00'

- LEGEND:**
- I.R. - IRON ROD
 - SQ. FT. - SQUARE FEET
 - U.E. - UTILITY EASEMENT
 - NO. - NUMBER
 - VOL. - VOLUME
 - PG. - PAGE
 - C.F. - CLERK'S FILE
 - I.P. - IRON PIPE
 - FND. - FOUND
 - R.O.W. - RIGHT-OF-WAY
 - F.E.M.A. - FEDERAL EMERGENCY MANAGEMENT AGENCY
 - F.I.R.M. - FLOOD INSURANCE RATE MAP
 - H.C.D.R. - HARRIS COUNTY DEED RECORDS
 - H.C.M.R. - HARRIS COUNTY MAP RECORDS
 - H.C.O.P.R.P. - HARRIS COUNTY OFFICIAL PUBLIC RECORDS OF REAL PROPERTY

- GENERAL NOTES:**
- ALL BEARINGS AND COORDINATES SHOWN HEREON BASED ON THE TEXAS COORDINATE SYSTEM (NAD83), SOUTH CENTRAL ZONE NO. 4204. DISTANCES ARE SURFACE AND MAY BE CONVERTED TO GRID BY MULTIPLYING THE FOLLOWING COMBINED SCALE FACTOR: 0.999951391.
 - PUBLIC EASEMENTS DENOTED ON THIS PLAT ARE HEREBY DEDICATED TO THE PUBLIC FOREVER. ANY PUBLIC UTILITY, INCLUDING THE CITY OF TOMBALL, SHALL HAVE THE RIGHT AT ALL TIMES, OF INGRESS AND EGRESS TO AND FROM AND UPON SAID EASEMENTS FOR THE PURPOSE OF CONSTRUCTION, RECONSTRUCTION, INSPECTION, PATROLLING, MAINTAINING AND ADDING TO OR REMOVING ALL OR PART OF ITS RESPECTIVE SYSTEMS WITHOUT THE NECESSITY OF ANY TIME OF PROCURING THE PERMISSION OF THE PROPERTY OWNER. ANY PUBLIC UTILITY, INCLUDING THE CITY OF TOMBALL, SHALL HAVE THE RIGHT TO MOVE AND KEEP MOVED ALL OR PART OF ANY BUILDING, FENCES, TREES, SHRUBS, OTHER GROWTHS OR IMPROVEMENTS THAT IN ANY WAY ENDANGER OR INTERFERE WITH THE CONSTRUCTION, MAINTENANCE OR EFFICIENCY OF ITS RESPECTIVE SYSTEMS ON ANY OF THE EASEMENTS SHOWN ON THIS PLAT. NEITHER THE CITY OF TOMBALL NOR ANY OTHER PUBLIC UTILITY SHALL BE RESPONSIBLE FOR ANY DAMAGES TO PROPERTY WITHIN AN EASEMENT ARISING OUT OF THE REMOVAL OR RELOCATION OF ANY OBSTRUCTION IN THE PUBLIC EASEMENT.
 - ACCORDING TO F.E.M.A. F.I.R.M. PANEL NO. 48201C0230L, EFFECTIVE JUNE 18, 2007, THIS LOT IS NOT IN THE 0.2% ANNUAL FLOOD CHANCE FLOOD PLAIN.
 - OIL/GAS PIPELINE EASEMENTS WITH OWNERSHIP THROUGHOUT THE SUBDIVISION HAVE BEEN SHOWN ACCORDING TO THE CURRENT TITLE REPORT.
 - PER THE TEXAS RAILROAD COMMISSION GIS VIEWER, ALL OIL/GAS WELLS (PLUGGED, ABANDONED, AND/OR ACTIVE) THROUGHOUT THE SUBDIVISION HAVE BEEN SHOWN.
 - NO BUILDING OR STRUCTURE SHALL BE CONSTRUCTED ACROSS ANY PIPELINES, BUILDING LINES, AND/OR EASEMENTS. BUILDING SETBACK LINES WILL BE REQUIRED ADJACENT TO OIL/GAS PIPELINES. THE SETBACKS AT A MINIMUM SHOULD BE 15 FEET OFF CENTERLINE OF LOW PRESSURE GAS LINES, AND 30 FEET OFF CENTERLINE OF HIGH PRESSURE GAS LINES.
 - THIS PLAT DOES NOT ATTEMPT TO AMEND OR REMOVE ANY VALID COVENANTS OR RESTRICTIONS.
 - A TEN FOOT WIDE CITY OF TOMBALL UTILITY EASEMENT IS HEREBY DEDICATED BY THIS PLAT AND IS CENTERED ON THE GAS MAIN EXTENSION FROM THE CITY OF TOMBALL RIGHT-OF-WAY OR CITY OF TOMBALL UTILITY EASEMENT UP TO AND AROUND THE GAS METER, IF AND WHEN INSTALLED.

HABITAT SITE

A SUBDIVISION OF 0.1607 ACRE (7,000 SQUARE FEET) OF LAND, SITUATED IN THE WILLIAM HURD SURVEY, ABSTRACT NO. 371, HARRIS COUNTY, TEXAS.

BEING A REPLAT OF LOTS 20 & 21, BLOCK 68, REVISED MAP OF TOMBALL, ACCORDING TO THE MAP OR PLAT THEREOF RECORDED IN VOLUME 4, PAGE 25 OF THE MAP RECORDS OF HARRIS COUNTY, TEXAS.

REASON FOR REPLAT: TO COMBINE 2 LOTS INTO 1 LOT.

1 LOT

OWNERS:
HABITAT FOR HUMANITY-NORTHWEST HARRIS COUNTY, INC.
P.O. BOX 682785
HOUSTON, TEXAS 77268
281-477-0460

CONSULTANT:
THE PINNELL GROUP, LLC
25207 OAKHURST DRIVE
SPRING, TEXAS 77386
281-363-8700
FIRM REG. #10039600