


TROPHY WINDOWS

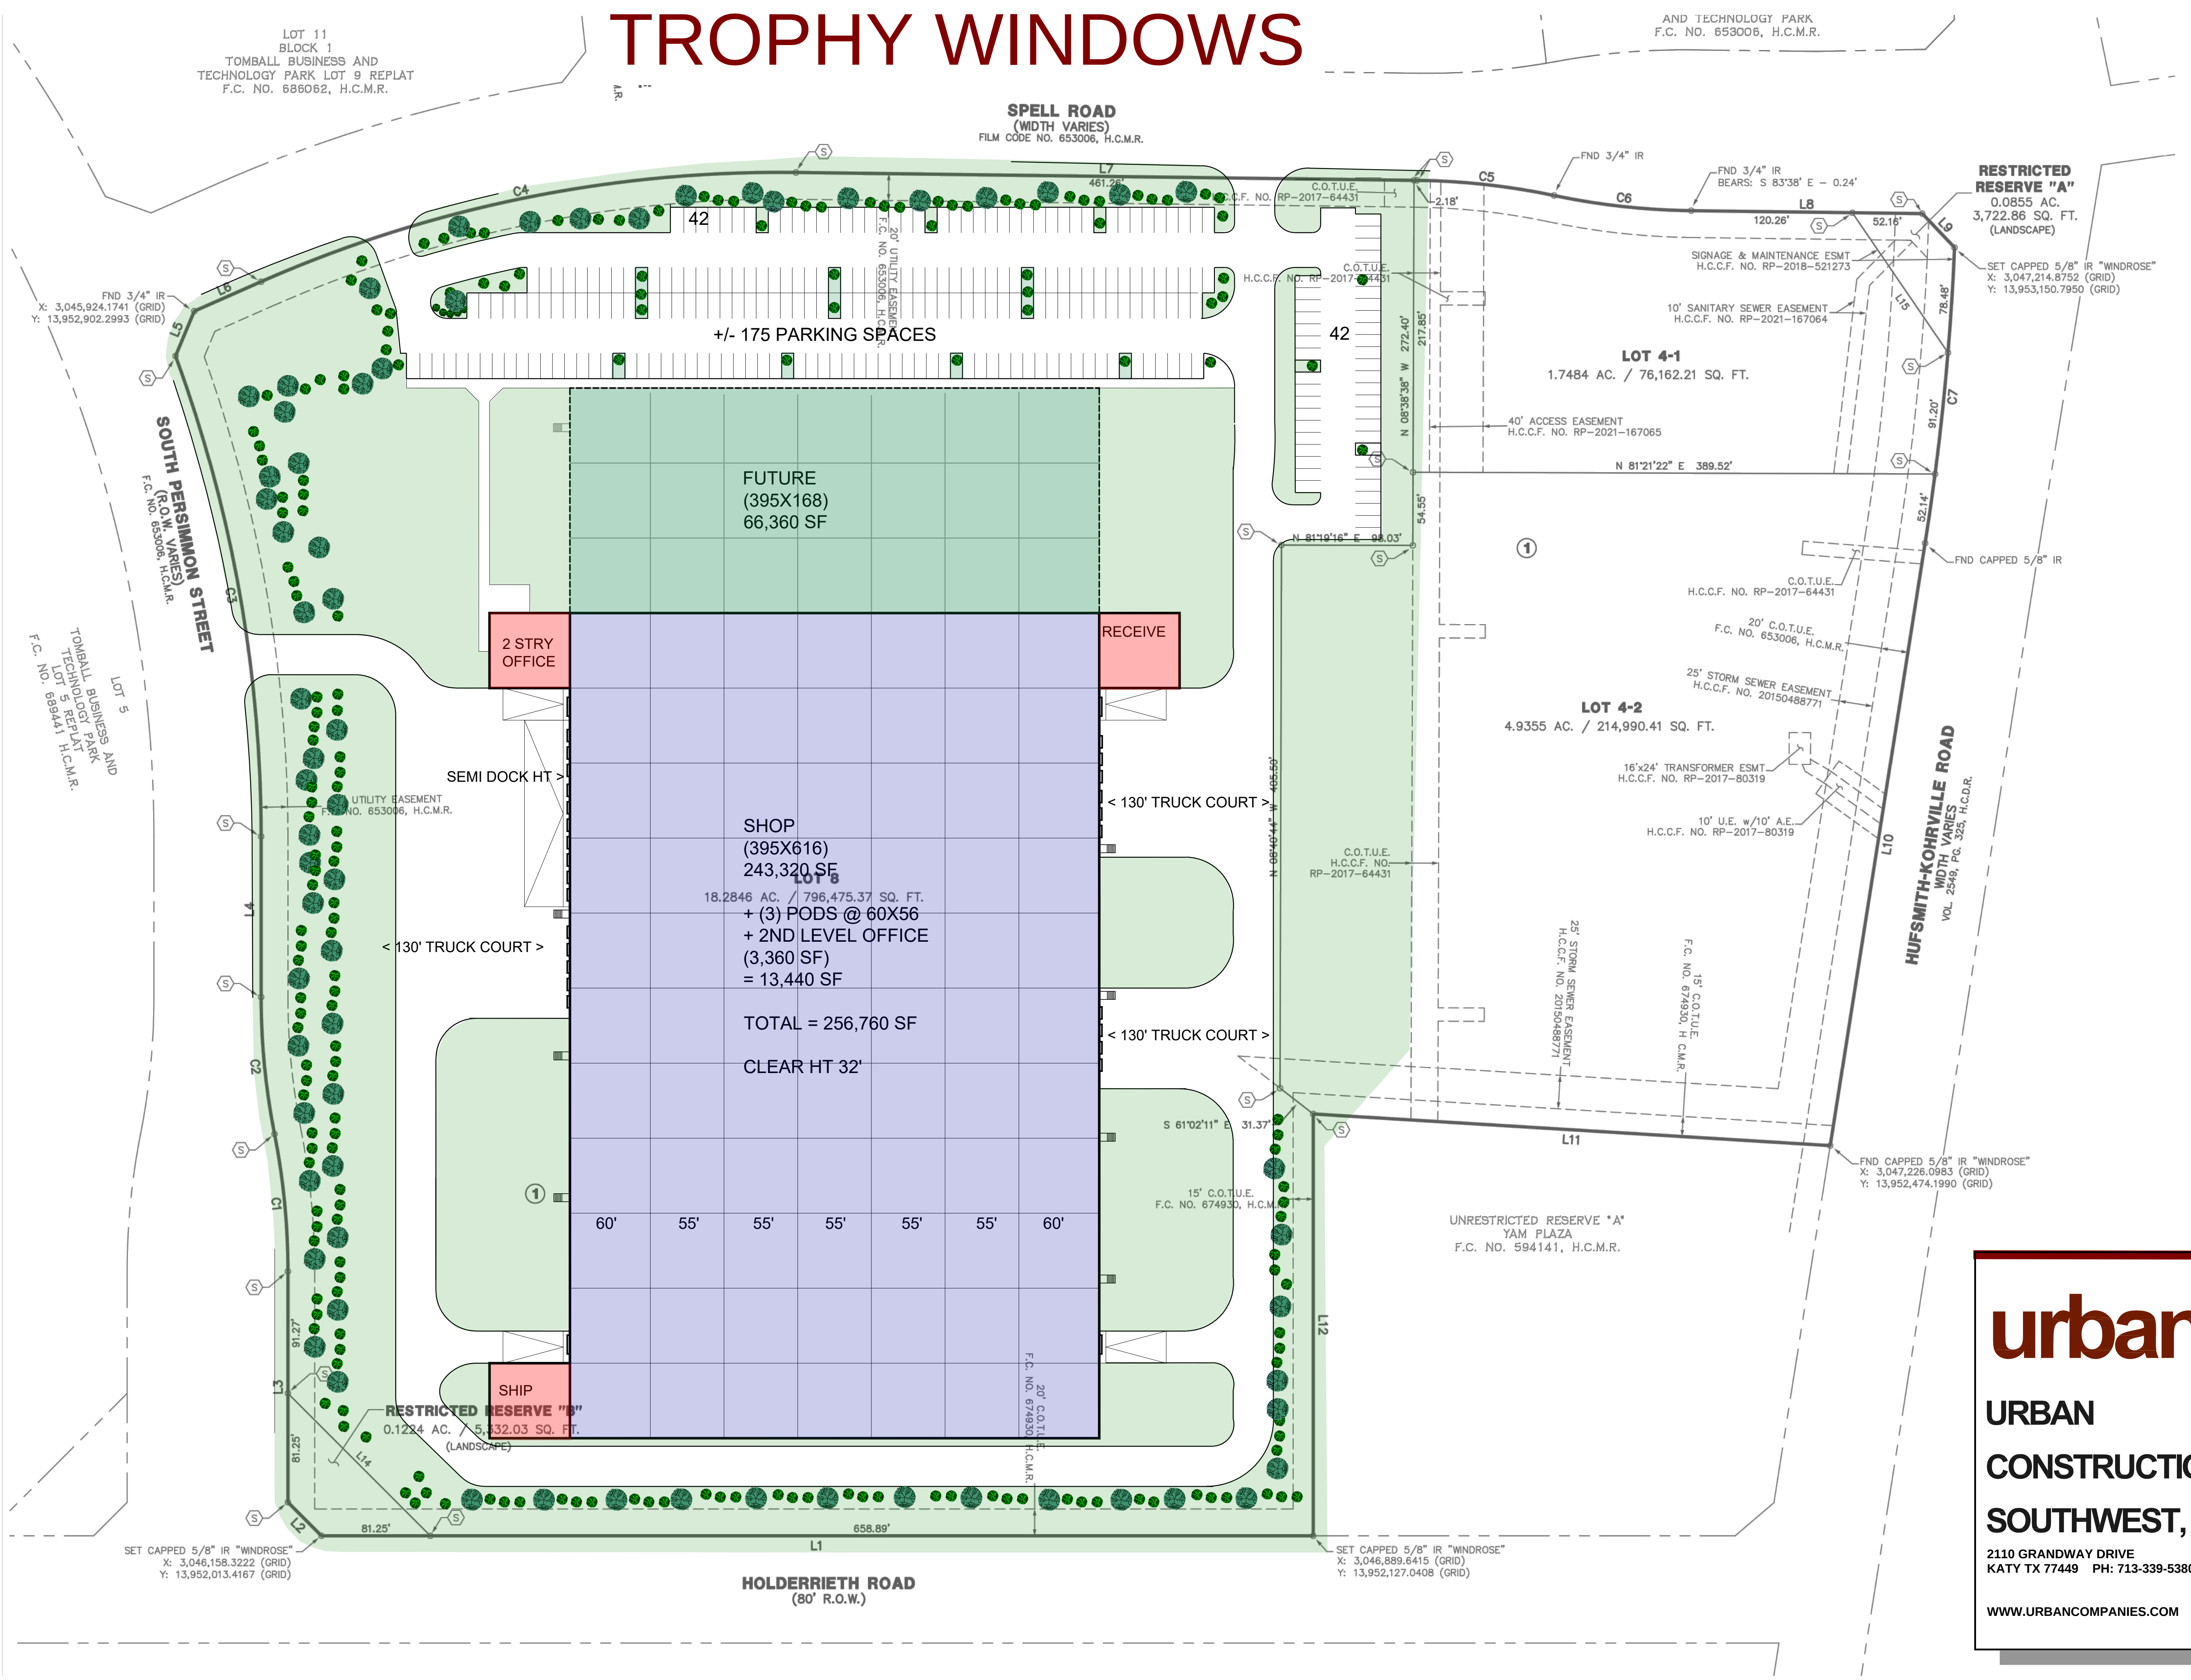

urban

URBAN
CONSTRUCTION
SOUTHWEST, Inc.

2110 GRANDWAY DRIVE
KATY TX 77449 PH: 713-339-5380

WWW.URBANCOMPANIES.COM