
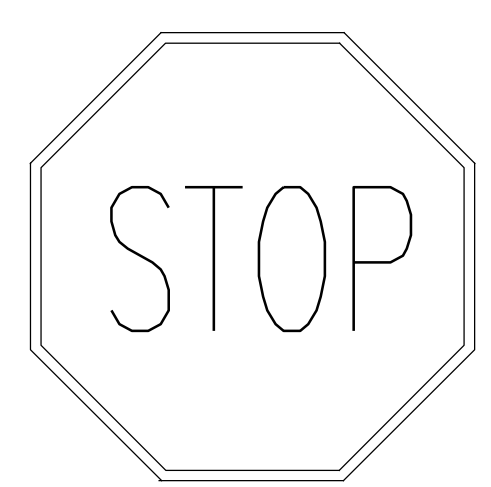


BENCHMARKS:
PRIMARY BENCHMARK
 RM 1000360 ELEV.: 180.24'
 ALL ELEVATIONS ARE RELATIVE TO THE NORTH AMERICAN VERTICAL DATUM OF 188 (NAVD88), AND ARE ADJUSTED TO NATION GEODETIC SURVEY (NGS) MONUMENT "CITY OF MONTGOMERY MONUMENT No. 1"
 THE STATION IS LOCATED ABOUT 7.42 MI (11.94 KM) NORTH WEST OF CONROE, 7.42 MILES (11.94 KM) SOUTHEAST OF MONTGOMERY, 7.6 MILES (12.2 KM) SOUTHWEST OF WILLIS, OWNERSHIP--SAN JACINTO RIVER AUTHORITY. MARK ON THE OBSERVATION AREA FOR LAKE CONROW, GO WESTERLY ALONG 105 APPROXIMATELY 7 MILES (11.3 KM) TO DIRT DRIVE AT END OF THE CONCRE DAM. THIS IS JUST BEFORE REACHING SANDY BEACH ROAD. TURN RIGHT GO .1 MILE (0.2 KM) NORTH TO HISTORICAL MARKER FOR SAN JACINTO RIVER. THE STATION IS A PUNCH MARK IN THE TOP OF A STAINLESS STEEL ROD DRIVEN INTO THE GROUND AND INSIDE A 1-INCH PVC PIPE THAT IS INCASED IN A 5-INCH PVC PIPE WITH A LOGO CAP STAMPED--HGCSD--. THE STATION IS 10.9 FT (3.3 M) WEST OF A CHAINLINK FENCE, 5.3 FT (1.6 M) NORTH OF A HISTORICAL SIGN, 6.5 FEET (2.0 M) SOUTH OF A CHAINLINK FENCE.
SITE BENCHMARK "B" ELEV. = 187.97
 BEING LETTERS "LL" IN FIRE HYDRANT FLANGE LOCATED ON THE SOUTHWEST SIDE OF N. ELM STREET AT THE INTERSECTION OF WALNUT STREET AND COMMERCE STREET. (SHOWN HEREON)
SITE BENCHMARK "C" ELEV. = 186.48
 BEING A BOX CUT "X" ON ELECTRIC TOWER LOCATED ON THE SOUTHWEST SIDE OF N. SYCAMORE STREET APPROXIMATELY 280 FEET NORTH OF E. MAIN STREET. (SHOWN HEREON)

FLOOD PLAIN NOTE:
 THIS SUBJECT TRACT LIES WITHIN UNSHADED "ZONE X" IN HARRIS COUNTY, TEXAS ACCORDING TO FEMA MAP NUMBER 48201C0230L DATED JUNE 18, 2007.
 BEARINGS ARE BASED ON TEXAS SOUTH PLANE COORDINATES, CENTRAL ZONE, NAD 83.

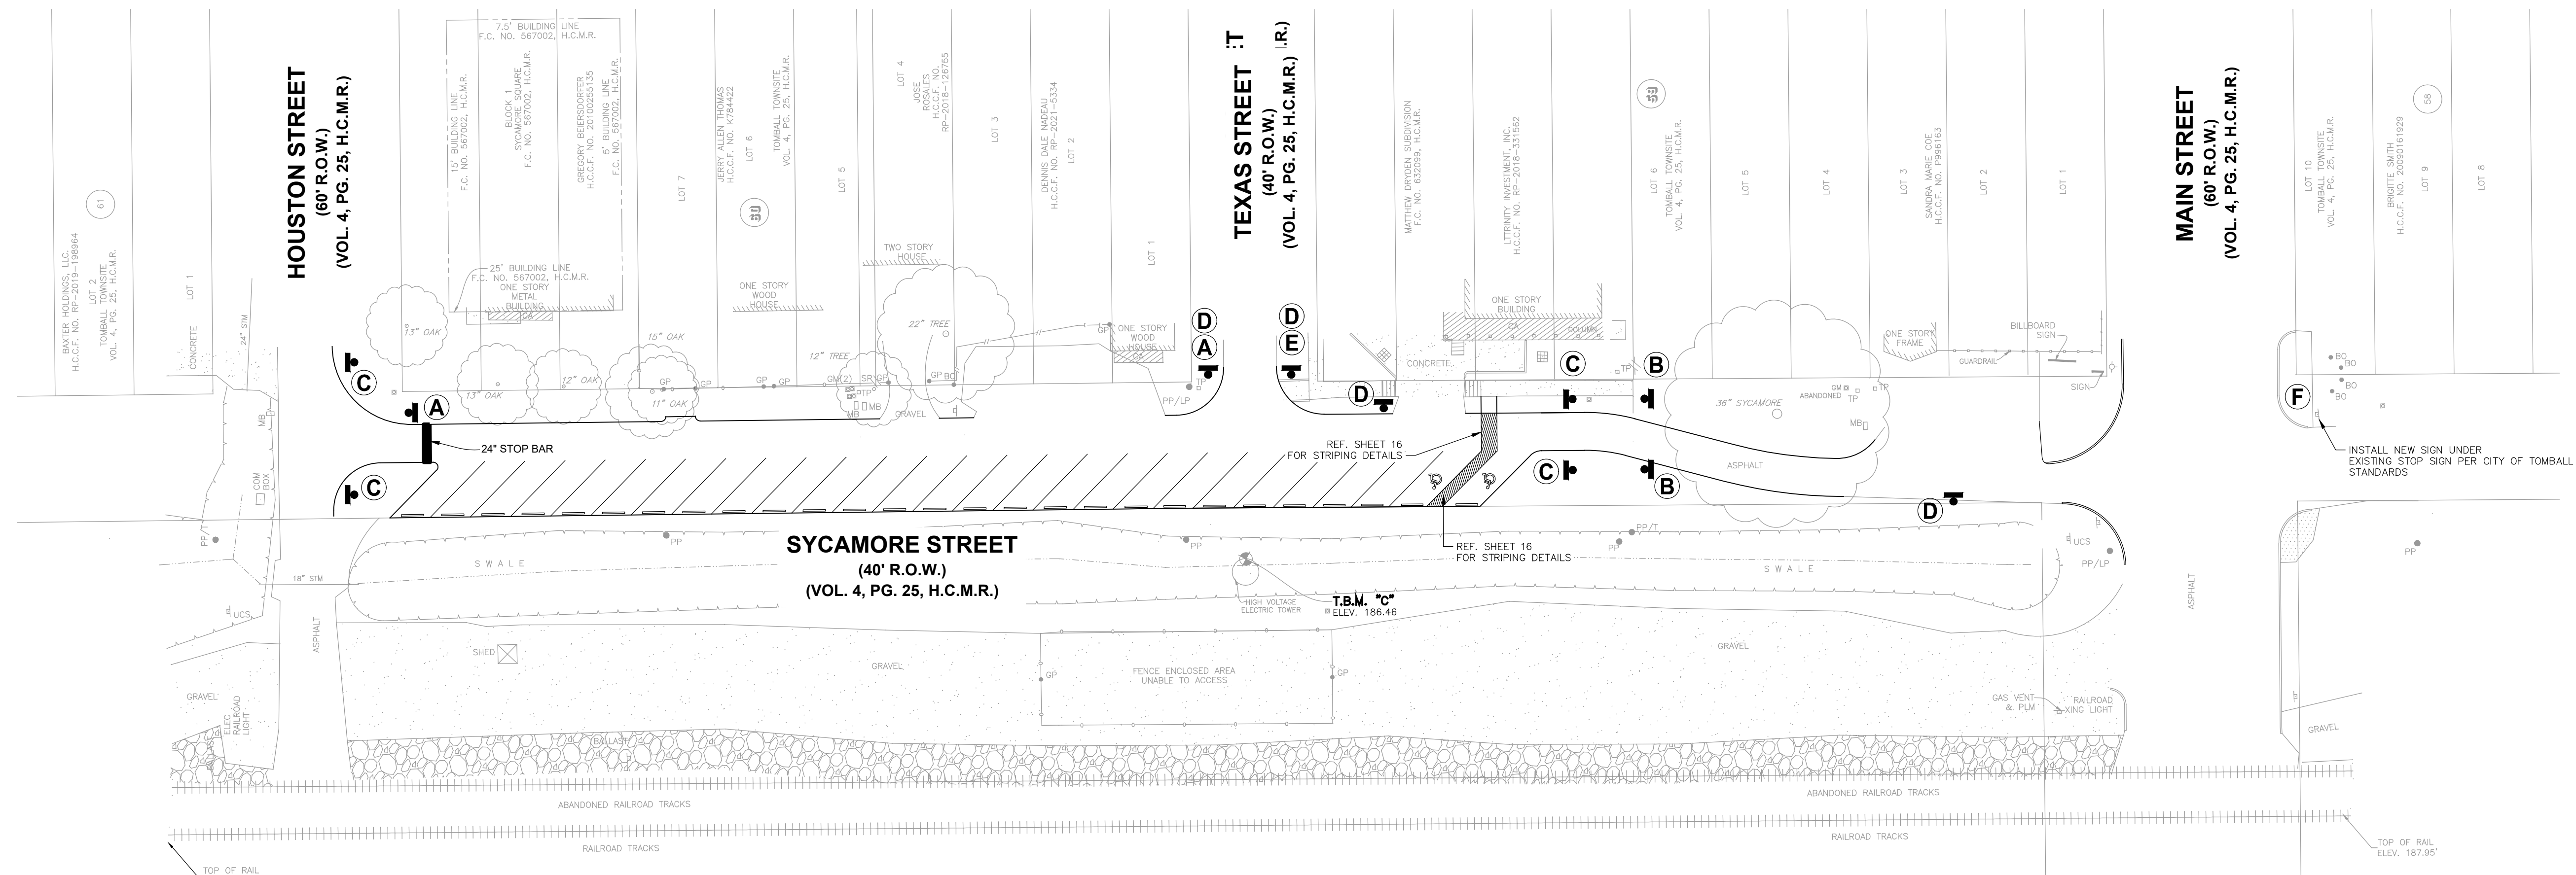


R1-1

A



B

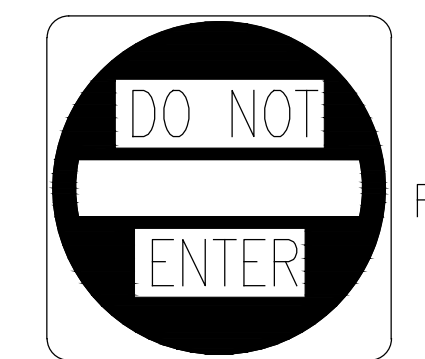


C




R6-1R

D

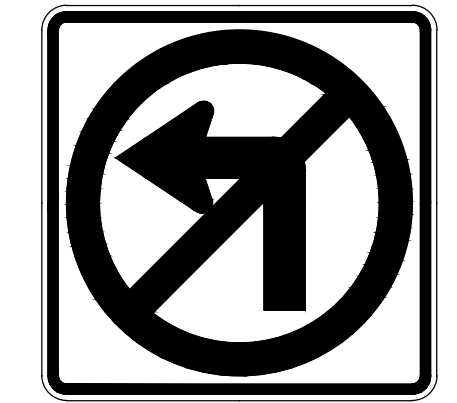


R3-2

E

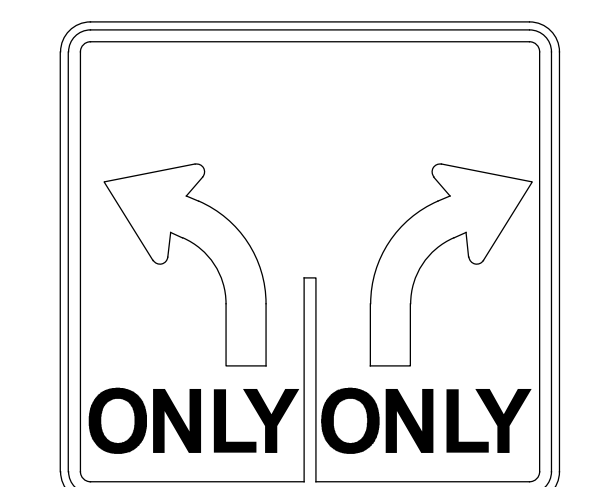

F

INTERIM REVIEW ONLY
 Document incomplete: not intended for regulatory approval, permit or construction.
DAVID AGUAYO
 140527
 11/12/24

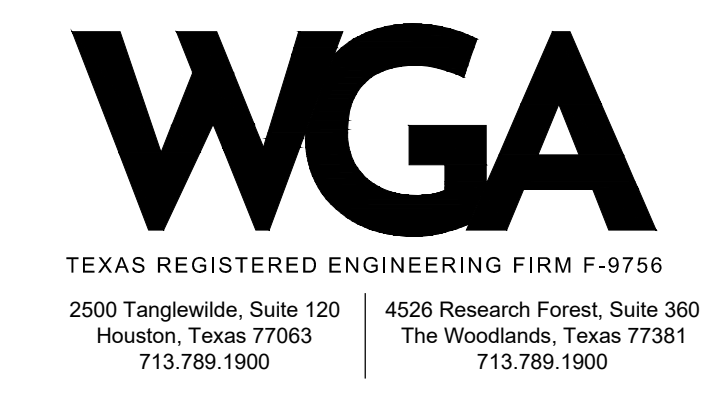

101-399 SYCAMORE STREET ROADWAY IMPROVEMENTS & PARKING LOT TOMBALL, TEXAS

STRIPING AND SIGNAGE PLAN

SCALE	DESIGN AG	DRAWN BW
-------	-----------	----------

SHEET
 08