
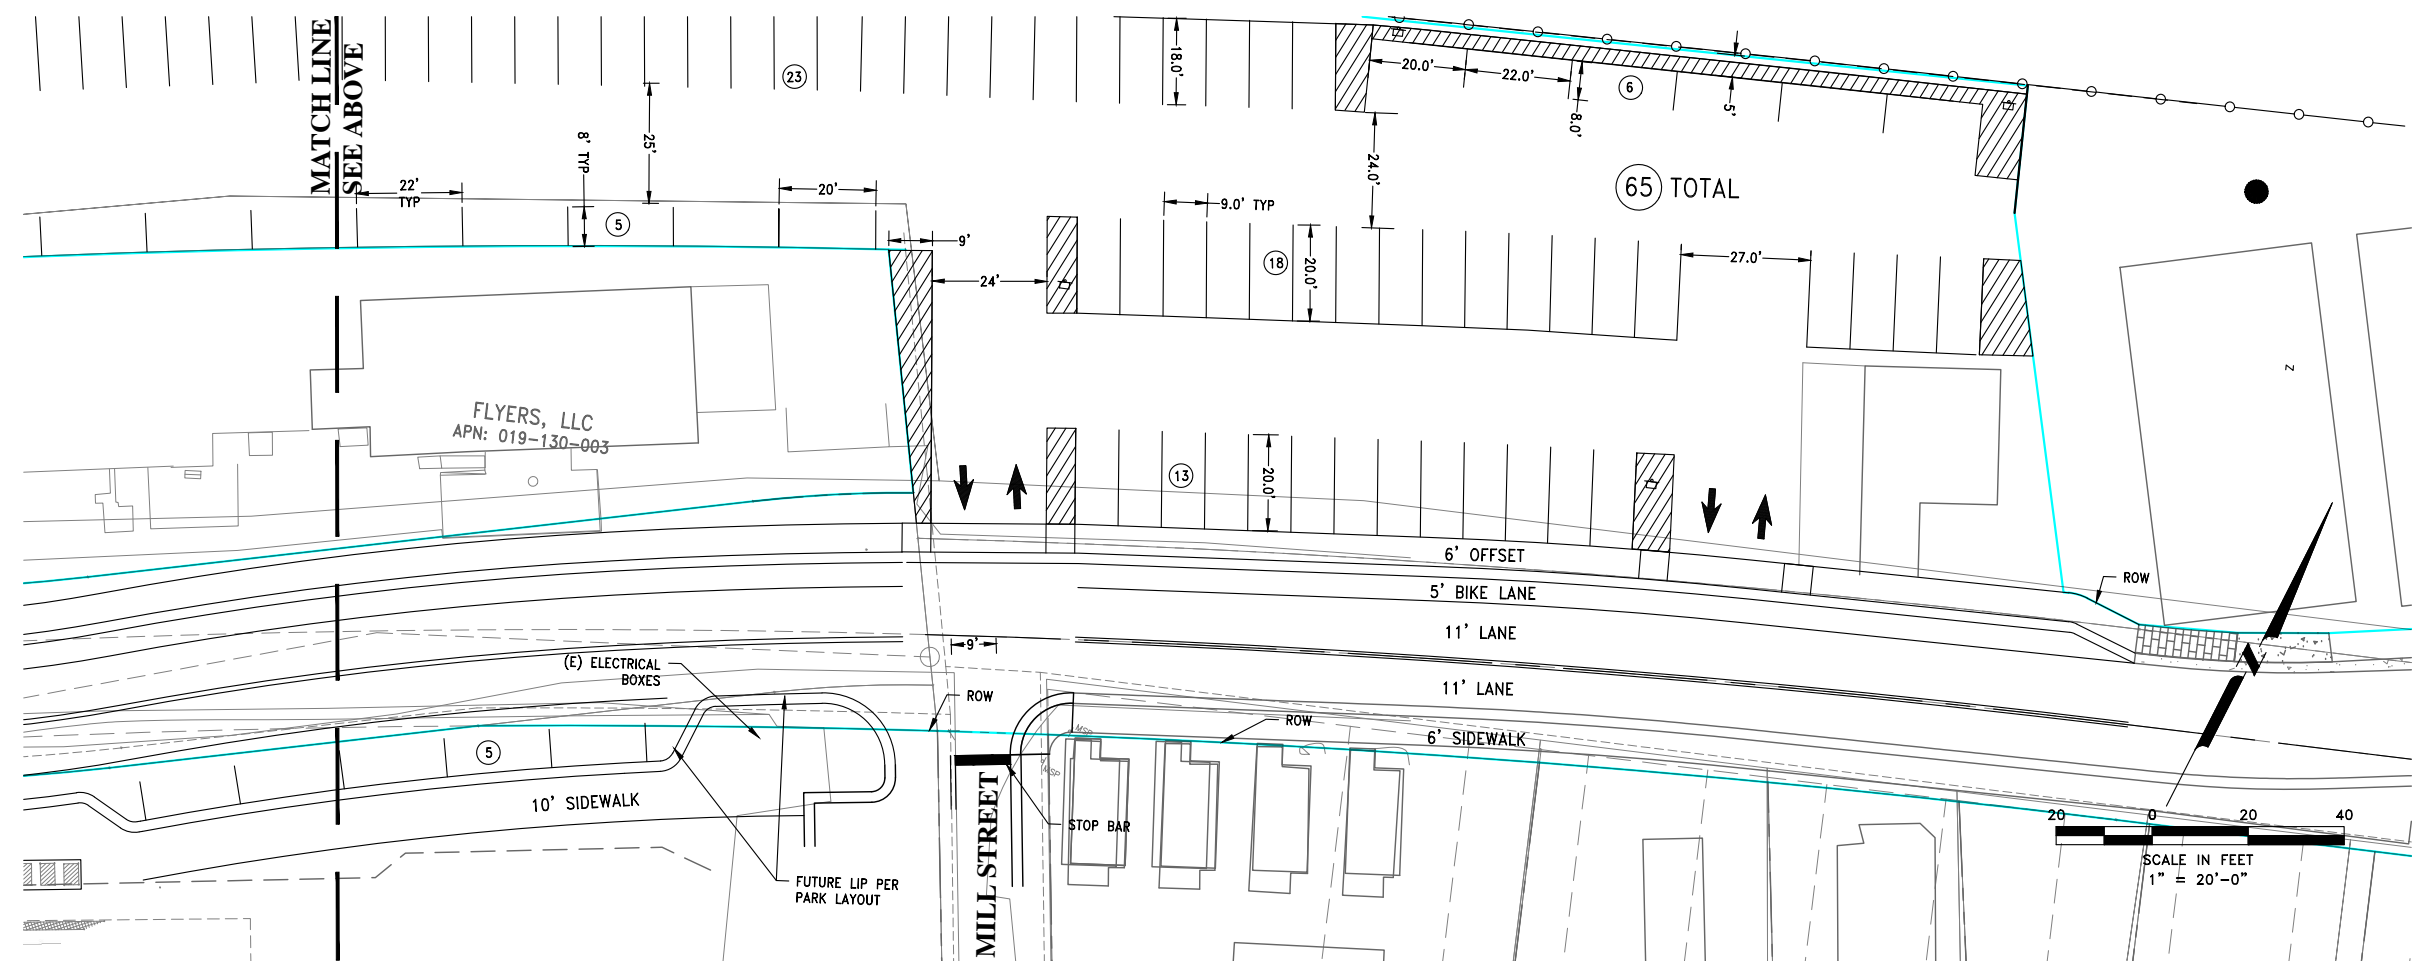


Attachment 1: Stratton/Town Land Exchange Areas and Conceptual West River Street Alignment

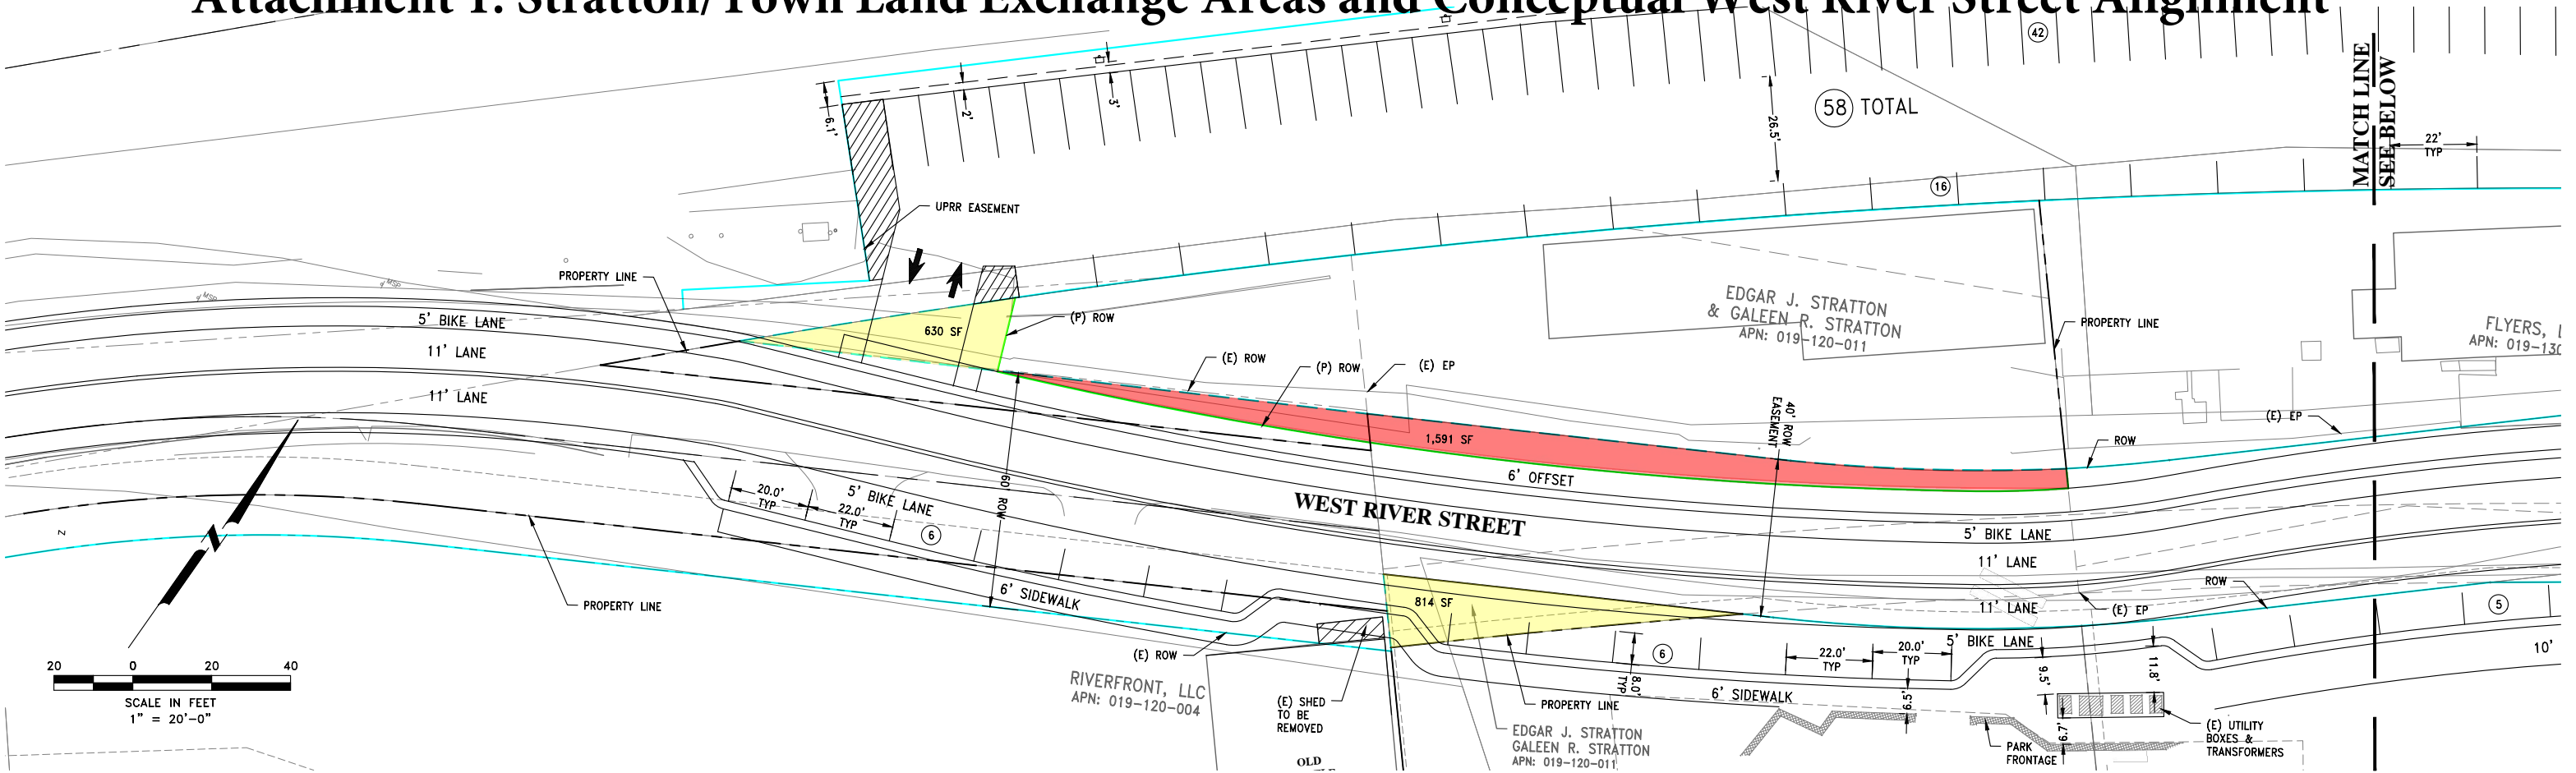

**STRATTON/TOWN
LAND SWAP OPTION**
TOTAL PARKING = 140 SPOTS

LEGEND

	(E) ROW TO BE REMOVED
	(E) ROW
	(P) ROW
	STRATTON TO TOWN
	TOWN TO STRATTON
	PORTION OF BUILDING TO BE REMOVED