

10049 Martis Valley Road, Unit A

Truckee, CA. 96161

(530) 550-8006

DATE

5/03/22

JOB

21077

SCALE

1"=20'

SHEET

1 OF 1

EXHIBIT MAP

PROPOSED RIGHT-OF-WAY ACQUISITION

FOR

TOWN OF TRUCKEE

BEING A PORTION LOTS 4 & 5 BLOCK "G"

McGLASHAN'S ADDITION

(10144) HIGH STREET

(APN: 019-103-022)

NEVADA COUNTY TOWN OF TRUCKEE CALIFORNIA

- LEGEND
- Found Bathey Monument

W/ Nail & Tag Stamped P.L.S. 8628
- Found Gin Spike

W/ Washer Stamped P.L.S. 8628
- Dimension Point Only
- EP

Edge of Pavement
- Ⓜ

Sanitary Sewer Manhole
- Utility Poles

PP = Power Pole

TP = Telephone Pole

JUP = Joint Utility Pole

P = Power Line

T = Telephone Line

G = Cable TV
- △ TP1

Topography Point
- Ⓜ

Water Valve
- Ⓜ

Concrete
- Ⓜ


Sewer Clean-Out
- Ⓜ

Wood Fence
- Ⓜ

Water Service
- Ⓜ

Fire Hydrant



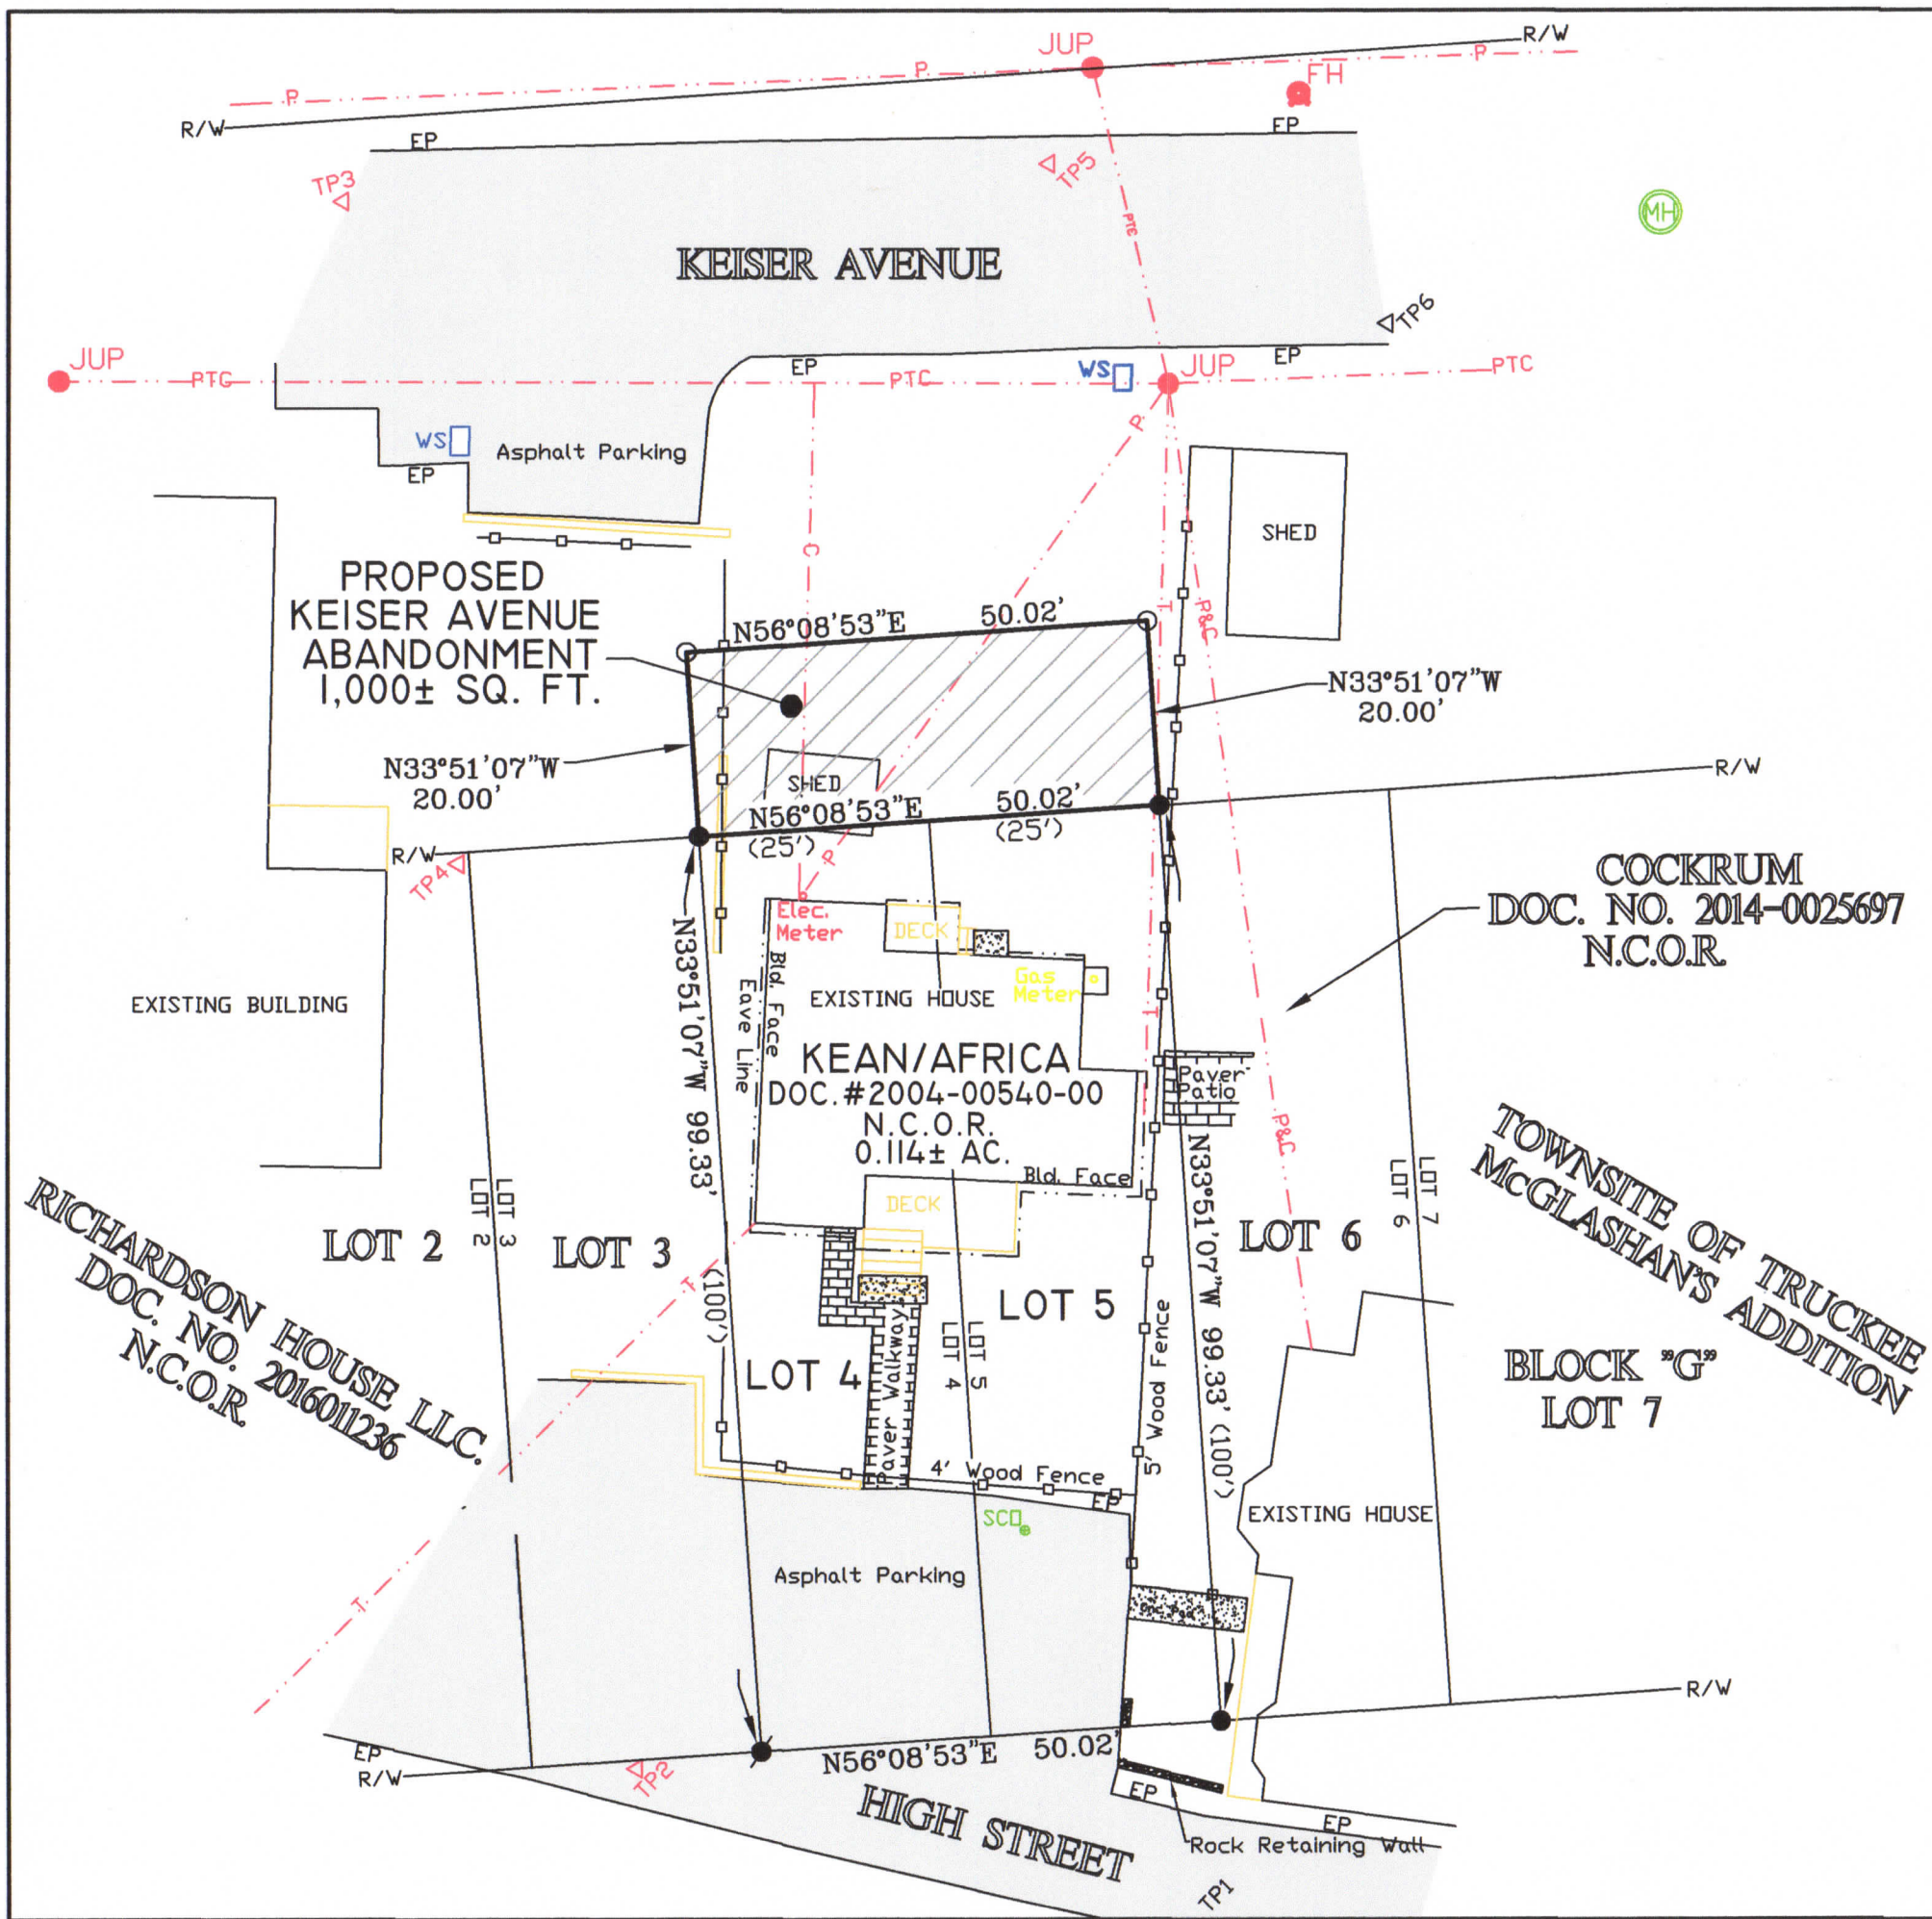

10049 Martis Valley Road, Unit A
Truckee, CA. 96161
(530) 550-8006

DATE
5/03/22
JOB
21077
SCALE
1"=20'
SHEET
1 OF 1

EXHIBIT MAP
PROPOSED KEISER AVENUE ABANDONMENT
FOR
KEAN/AFRICA

BEING A PORTION OF KEISER AVENUE
McGLASHAN'S ADDITION, TOWNSITE OF TRUCKEE

NEVADA COUNTY TOWN OF TRUCKEE CALIFORNIA

LEGEND

- Found Bathey Monument
W/ Nail & Tag Stamped P.L.S. 8628
- Found Gin Spike
W/ Washer Stamped P.L.S. 8628
- Dimension Point Only
- EP Edge of Pavement
- Ⓜ Sanitary Sewer Manhole
- Utility Poles
 - PP = Power Pole
 - TP = Telephone Pole
 - JUP = Joint Utility Pole
 - P- = Power Line
 - T- = Telephone Line
 - C- = Cable TV
- △ TP1 Topography Point
- Ⓜ WV Water Valve
- Concrete
- Ⓜ SCD Sewer Clean-Out
- Wood Fence
- Ⓜ WS Water Service
- Ⓜ FH Fire Hydrant






10049 Martis Valley Road, Unit A
Truckee, CA. 96161
(530) 550-8006

DATE
5/03/22
JOB
21077
SCALE
1"=20'
SHEET
1 OF 1

EXHIBIT MAP
PROPOSED LOT LINE ADJUSTMENT
FOR
KEAN/AFRICA

BEING A POR. LOTS 4 & 5 BLOCK "G"
& POR. OF KEISER AVENUE McGLASHAN'S ADDITION
(10144) HIGH STREET
(APN: 019-103-022)
NEVADA COUNTY TOWN OF TRUCKEE CALIFORNIA

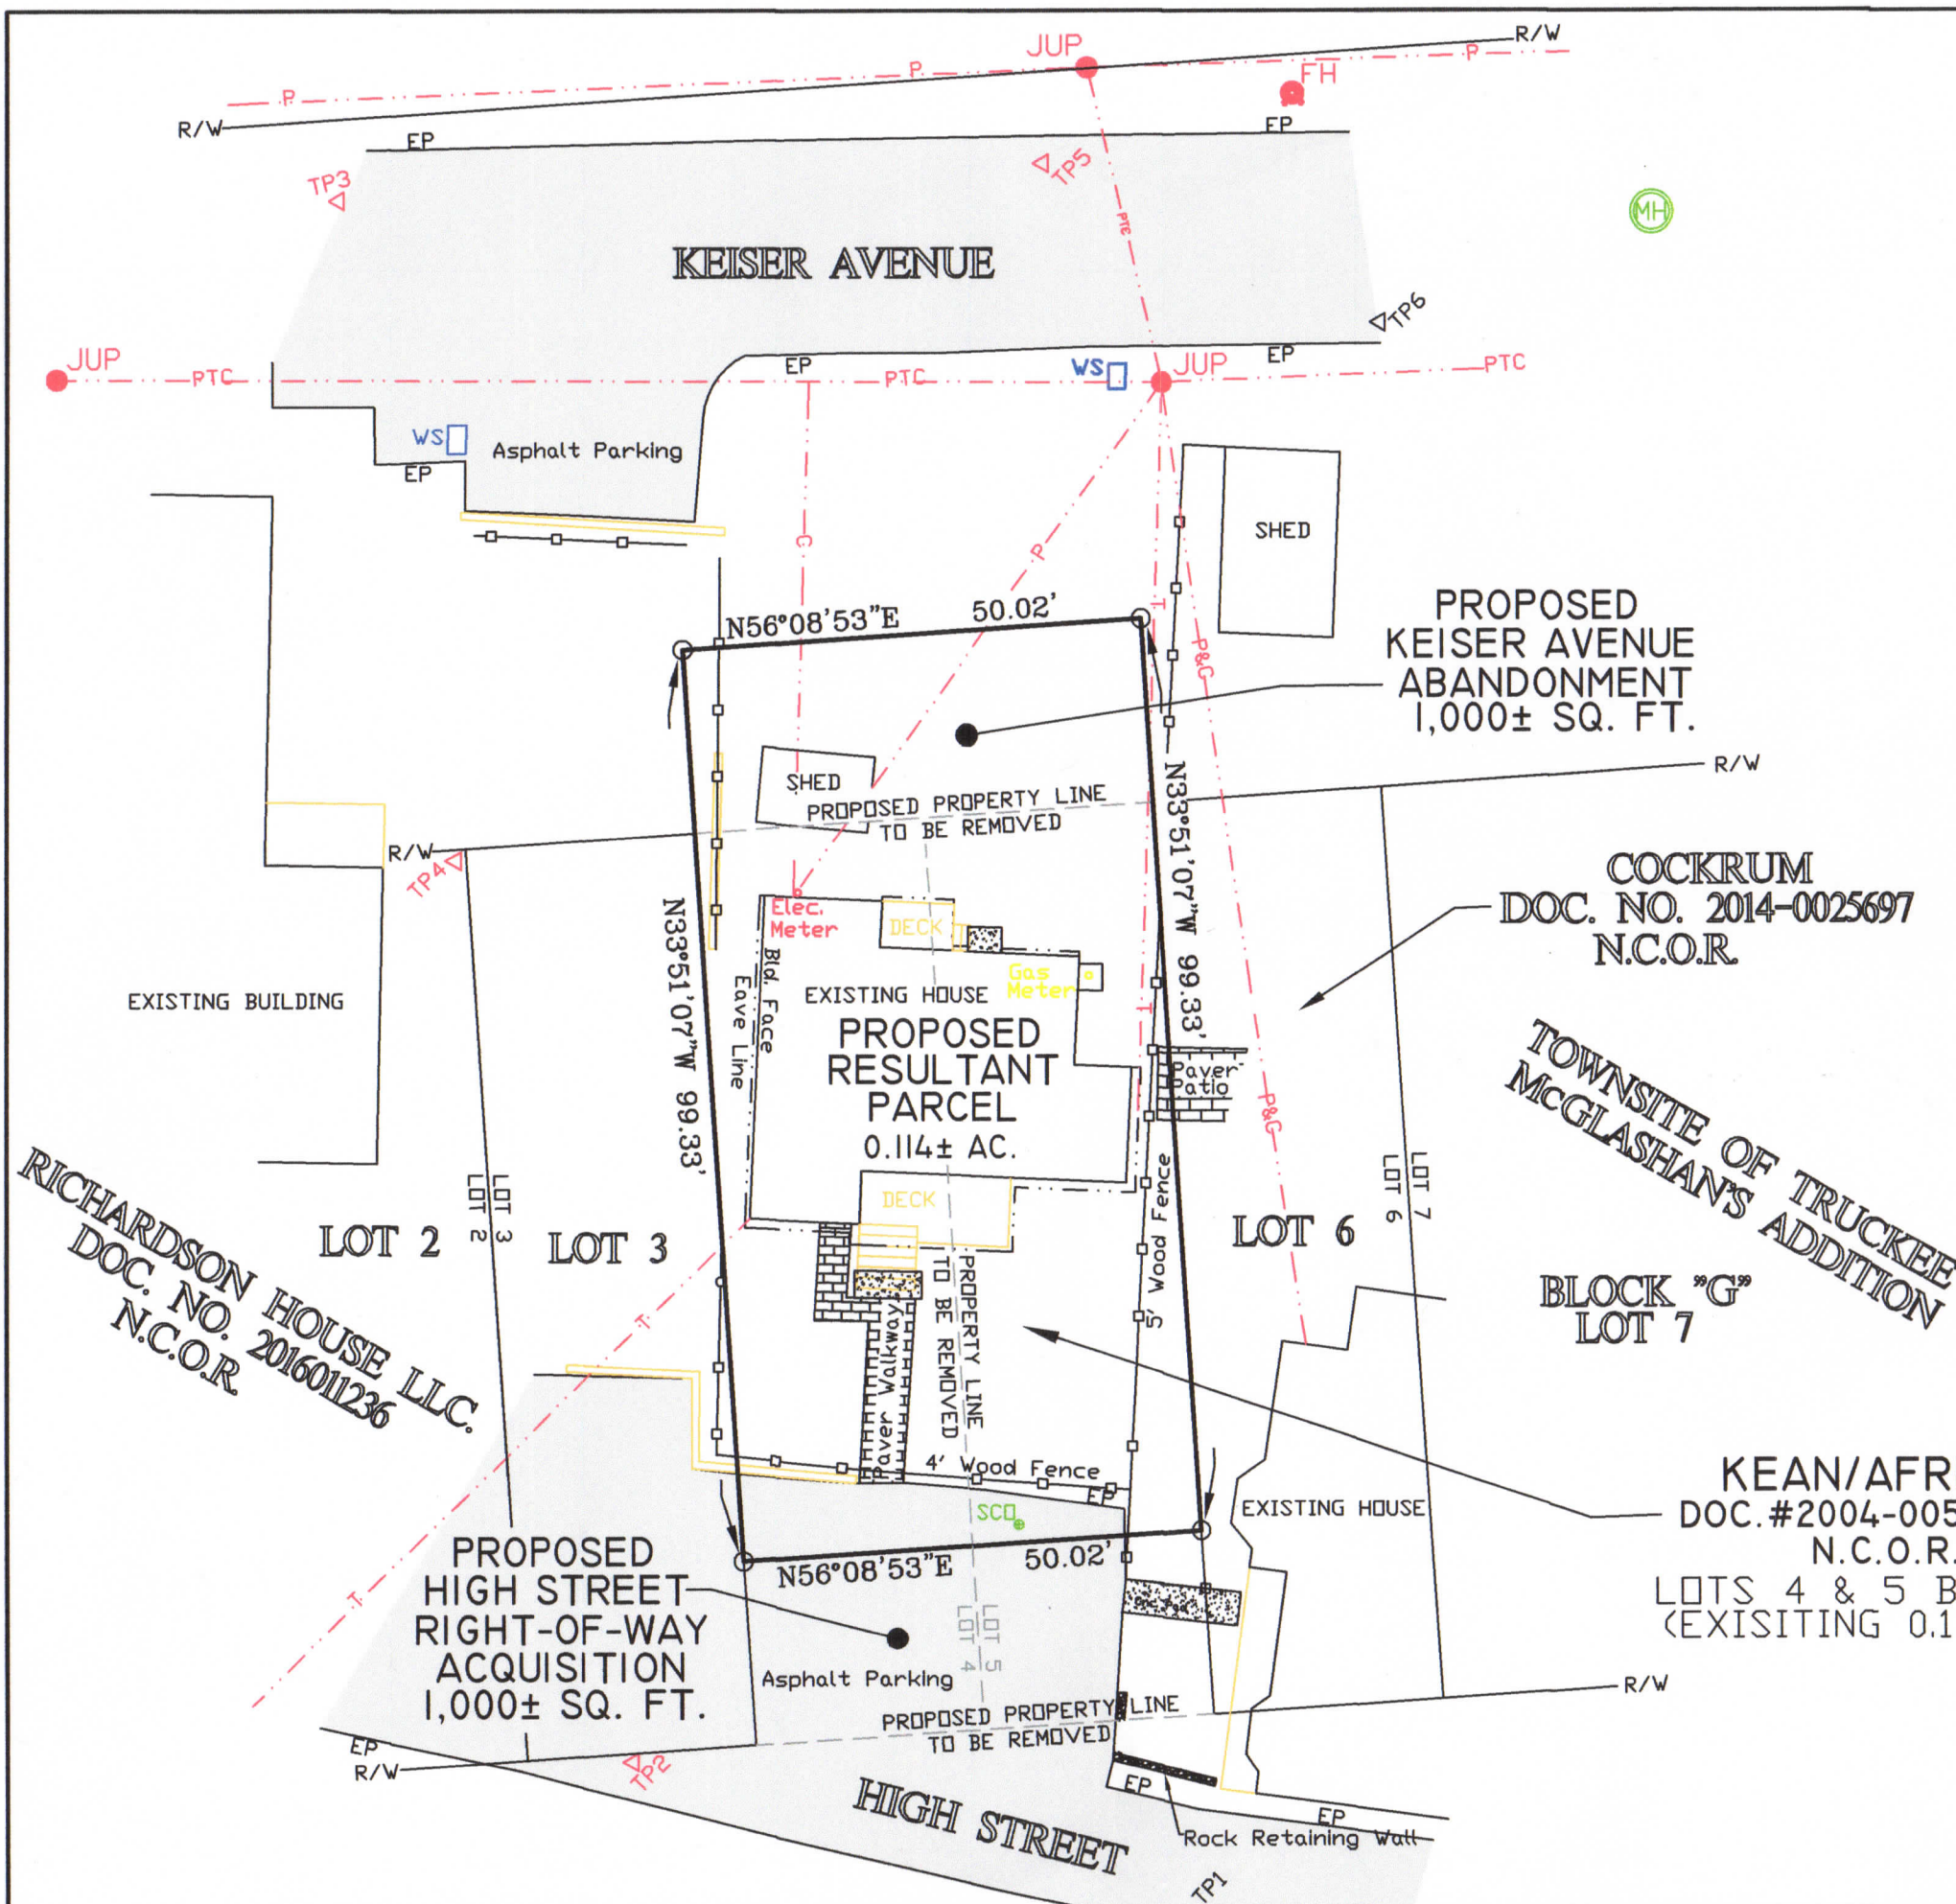

LEGEND

- EP Edge of Pavement
- Sanitary Sewer Manhole
- Utility Poles
 - PP = Power Pole
 - TP = Telephone Pole
 - JUP = Joint Utility Pole
 - P = Power Line
 - T = Telephone Line
 - G = Cable TV
- Topography Point
- Water Valve
- Concrete
- Sewer Clean-Out
- Wood Fence
- Water Service
- Fire Hydrant

