
ATTACHMENT B

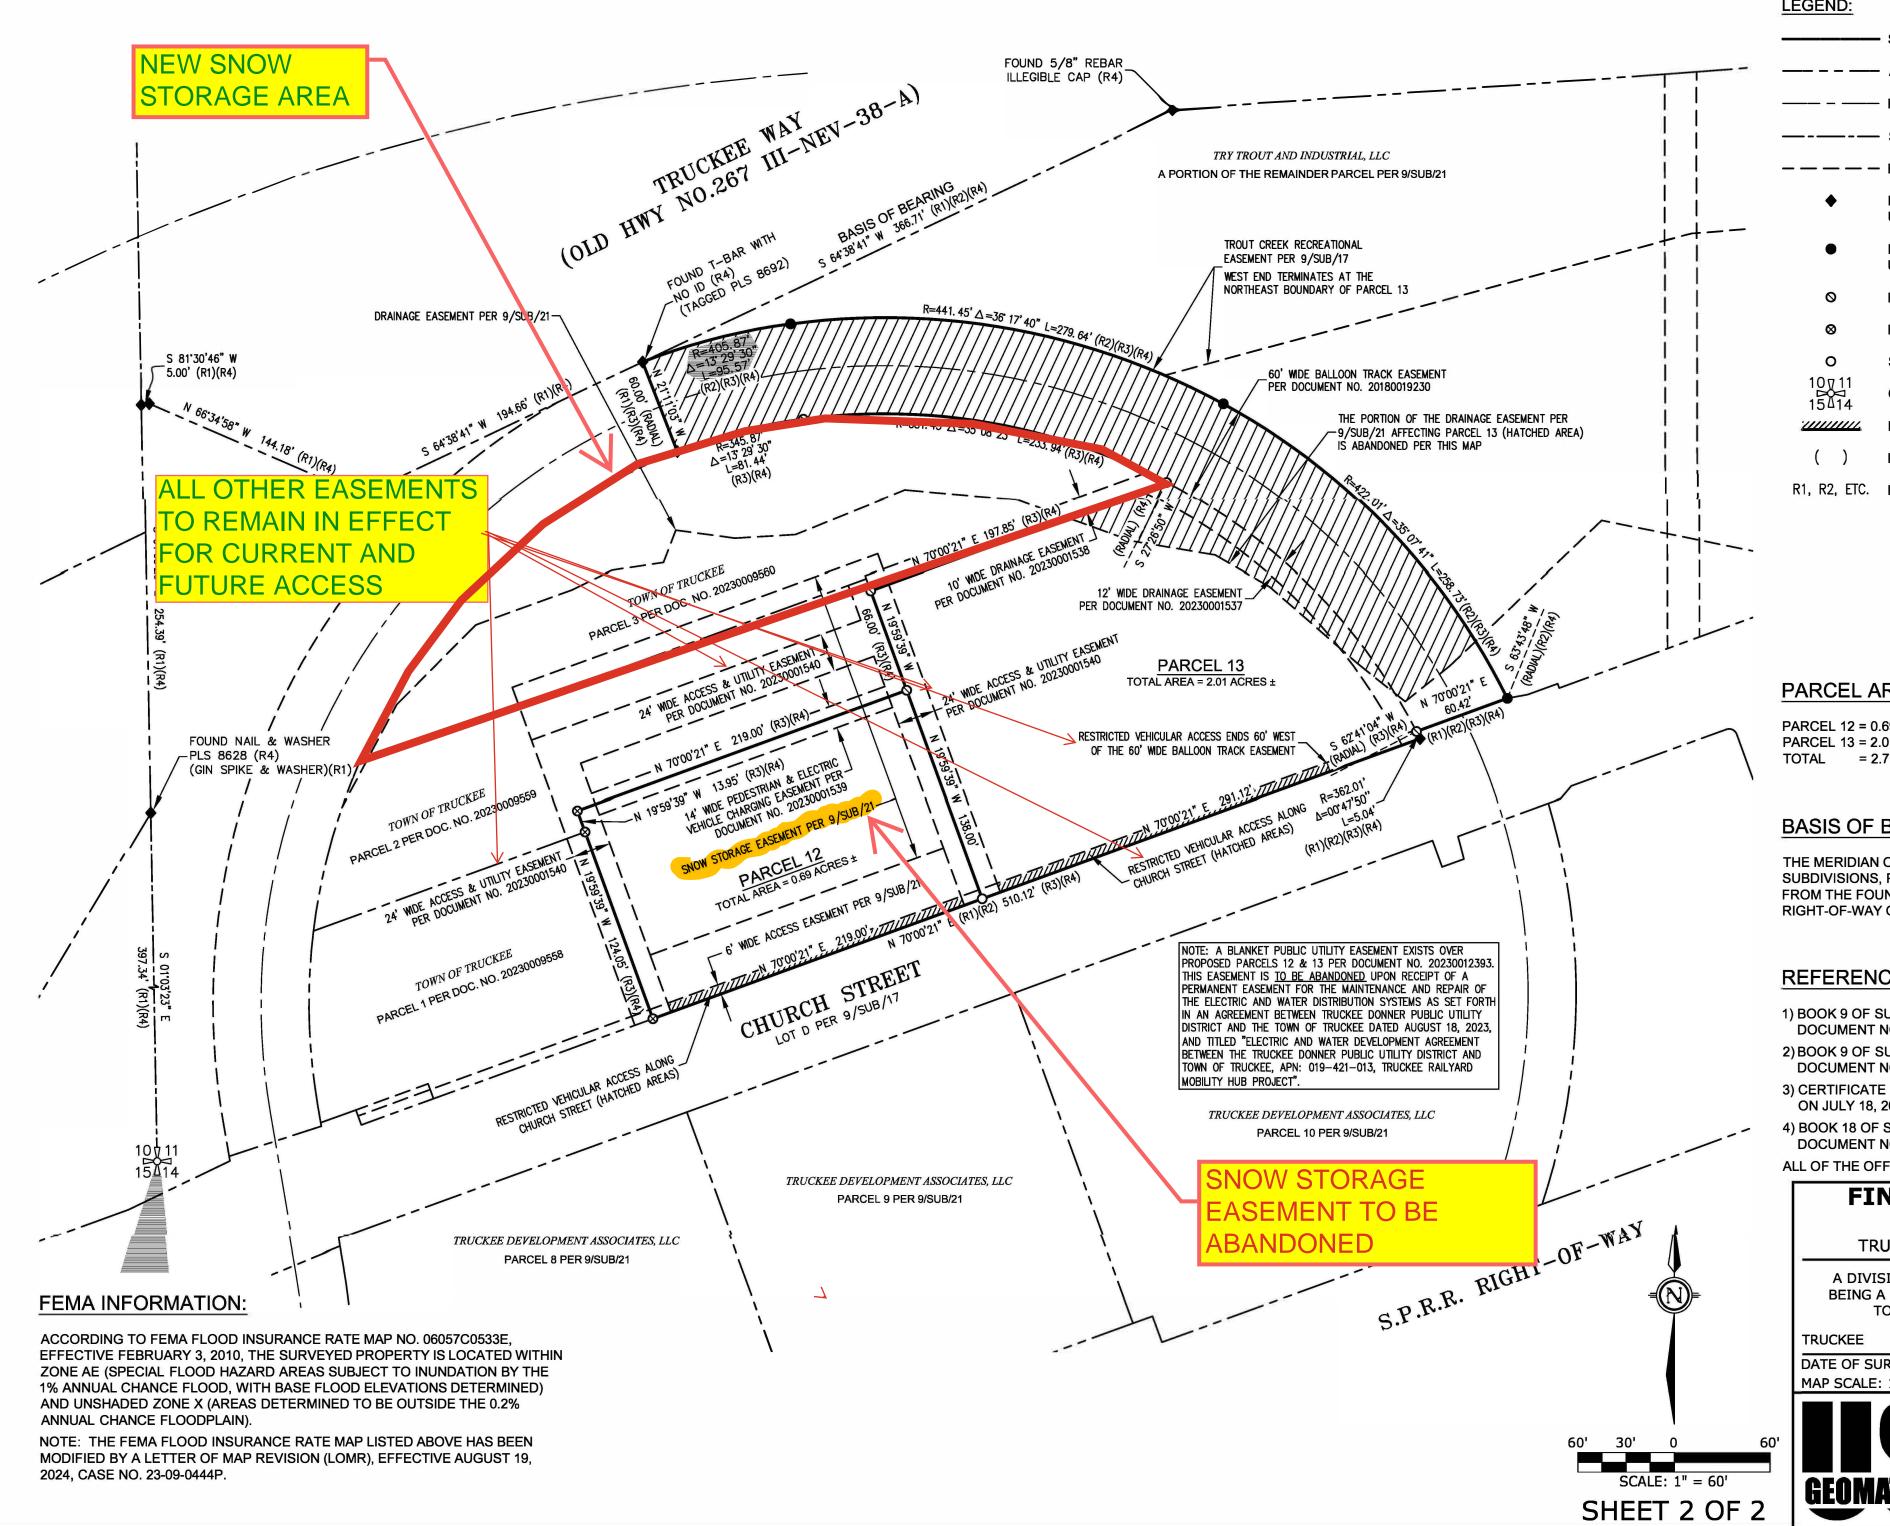

LEGEND:

	SUBJECT TRACT FROFERTT LINES		
	ADJACENT PROPERTY LINES		
	RIGHT-OF-WAY CENTERLINES		
	SECTION LINES		
	EASEMENT LINES		
•	FOUND T-BAR WITH NAIL AND TAG, PLS 8628, UNLESS OTHERWISE NOTED (R1)		
•	FOUND T-BAR WITH NAIL AND TAG, PLS 8628, UNLESS OTHERWISE NOTED (R2)		
0	FOUND 5/8" REBAR, PLS 8692 (R4)		
8	FOUND NAIL & WASHER, PLS 8692 (R4)		
0	SET NAIL & WASHER, PLS 8692		
0	CALCULATED SECTION CORNER		
	RESTRICTED VEHICULAR ACCESS		
()	RECORD DATA PER REFERENCE AS NOTED		
R2, ETC.	REFERENCE NUMBER		
CEL AREAS:			

SUBJECT TRACT PROPERTY LINES

PARCEL AREAS:

PARCEL 12 = 0.69 ACRES (30,222 SQ. FT.) ± PARCEL 13 = 2.01 ACRES (87,723 SQ. FT.) ± TOTAL = 2.71 ACRES (117,945 SQ. FT.) ±

BASIS OF BEARING:

THE MERIDIAN OF THIS SURVEY IS IDENTICAL TO THAT OF BOOK 9 OF SUBDIVISIONS, PAGE 21, (REFERENCE NO. 2), AND WAS DETERMINED FROM THE FOUND MONUMENTS ALONG THE SOUTHERLY RIGHT-OF-WAY OF TRUCKEE WAY, SHOWN HEREON AS S 64°38'41" W.

REFERENCES:

- 1) BOOK 9 OF SUBDIVISIONS AT PAGE 17, FILED ON APRIL 1, 2019, AS DOCUMENT NO. 2019-0005723
- 2) BOOK 9 OF SUBDIVISIONS AT PAGE 21, FILED ON JUNE 5, 2020, AS DOCUMENT NO. 2020-0012178
- 3) CERTIFICATE OF COMPLIANCE, DOCUMENT NO. 20230009561, FILED ON JULY 18, 2023
- 4) BOOK 18 OF SURVEYS AT PAGE 20, FILED ON MARCH 26, 2024, AS DOCUMENT NO. 20240004579
- ALL OF THE OFFICIAL RECORDS OF NEVADA COUNTY, CALIFORNIA.

FINAL MAP 2024-0000083				
FOR				
TRUCKEE DEVELOPMENT ASSOCIATES, LLC				
A DIVISION OF PARCEL 4 OF DOCUMENT NO. 20230009561 BEING A PORTION OF THE SOUTHWEST 1/4 OF SECTION 11, TOWNSHIP 17 NORTH, RANGE 16 EAST, M.D.M.				
TRUCKEE	NEVADA COUNTY	CALIFORNIA		
DATE OF SURVEY: MAY 2024				
MAP SCALE: 1" = 60'				
	P.O. BOX 3299 RENO, NV 89505 PHONE (77	648 LANDER STREET RENO, NV 89509 75) 786-5111		
GEOMATICS PHONE (775) 786-5111 WWW.USGEOMATICS.COM INFO@USGEOMATICS.COM				

