
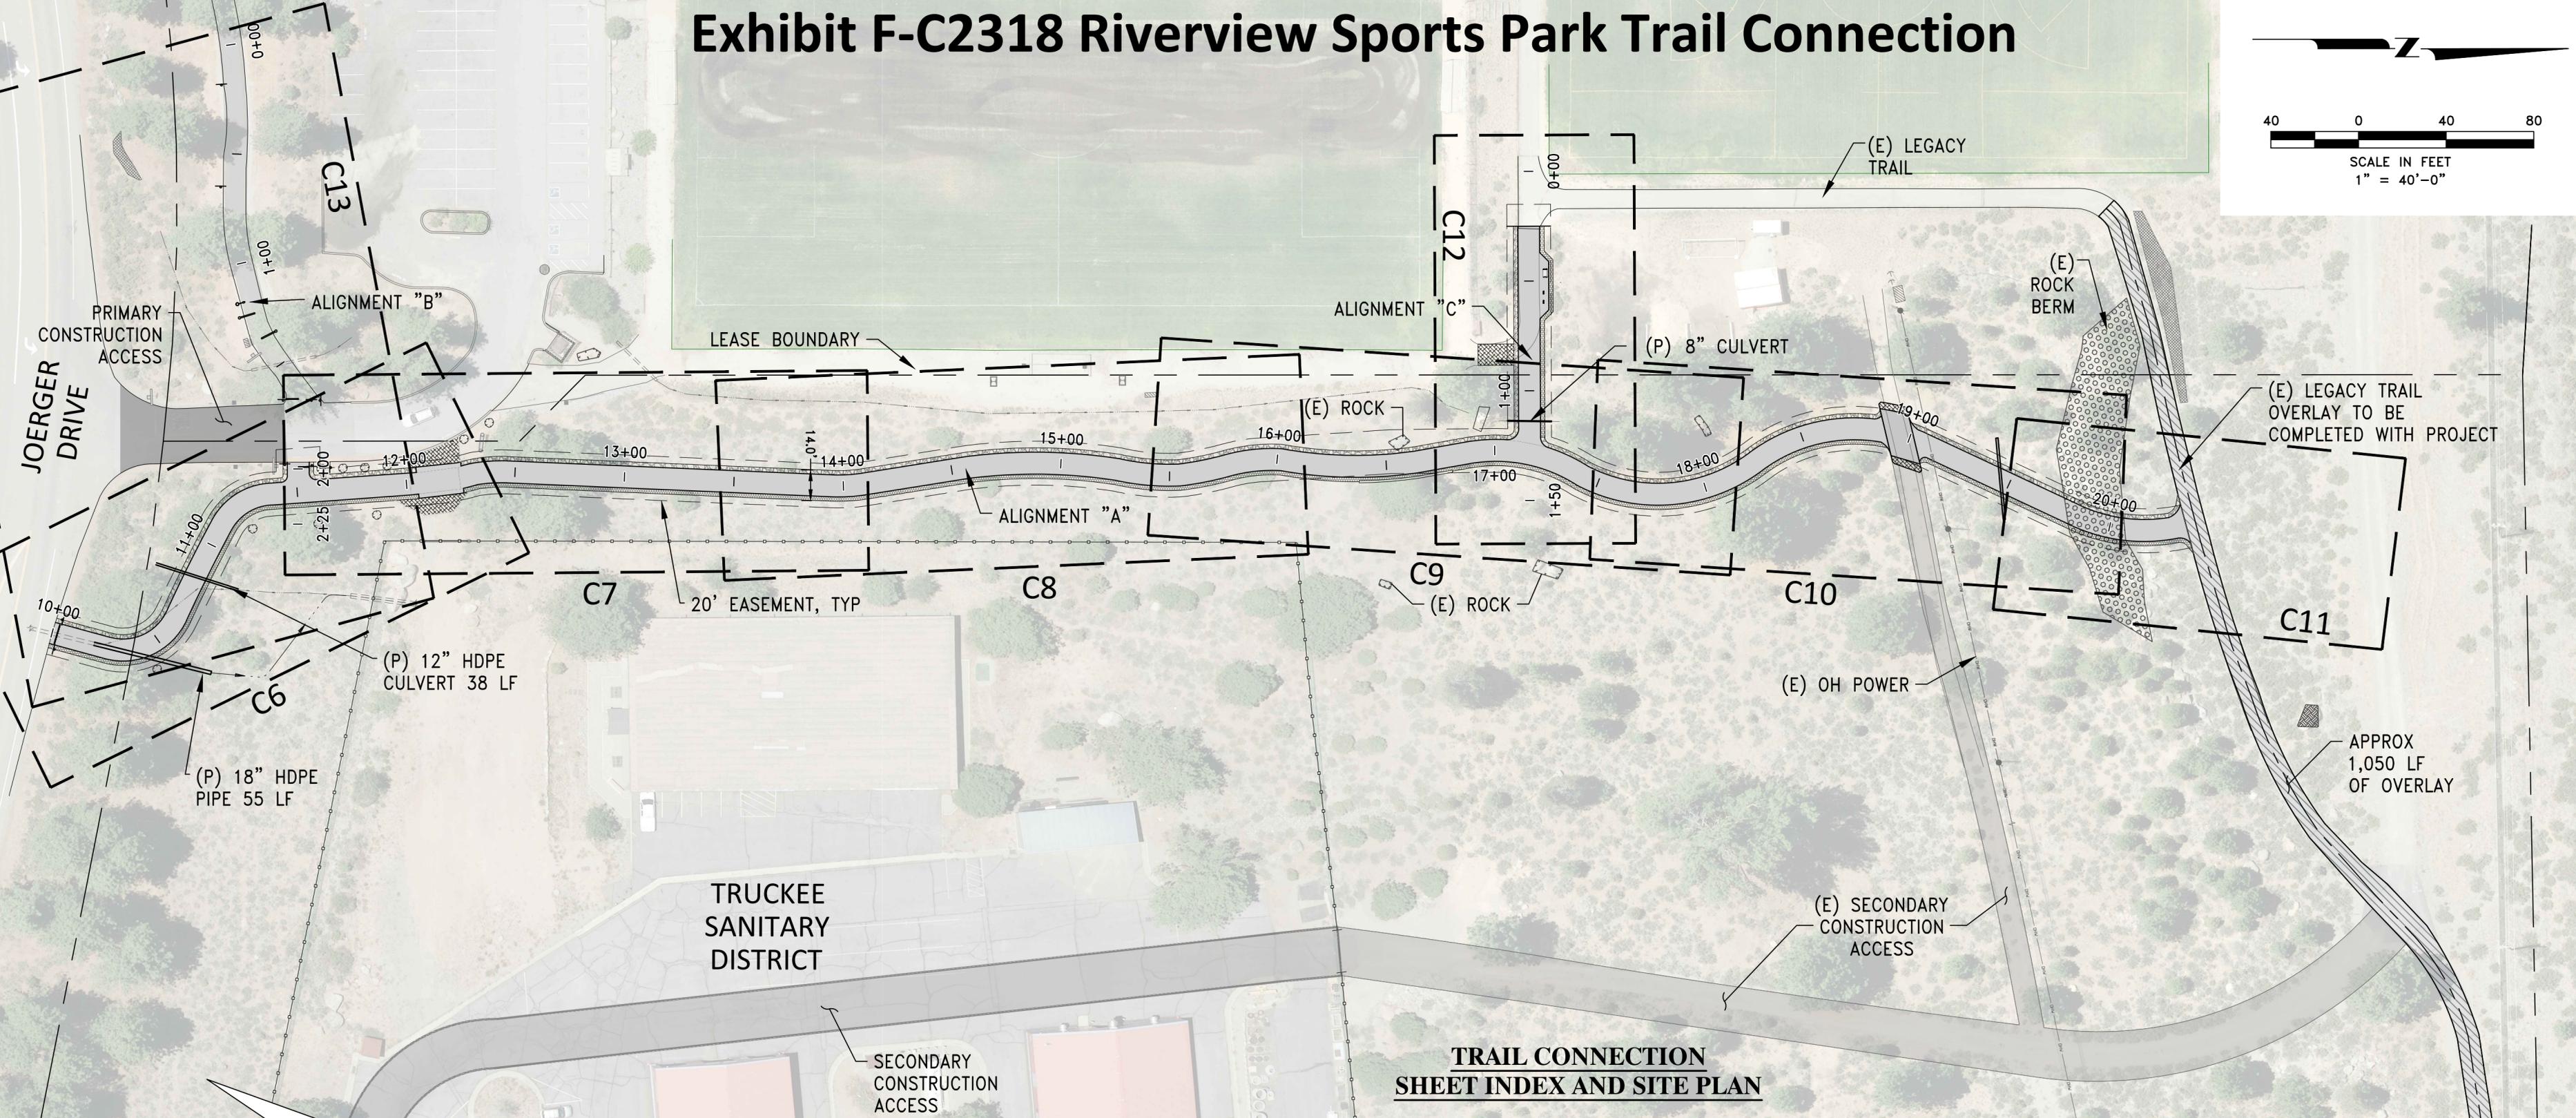


# Exhibit F-C2318 Riverview Sports Park Trail Connection

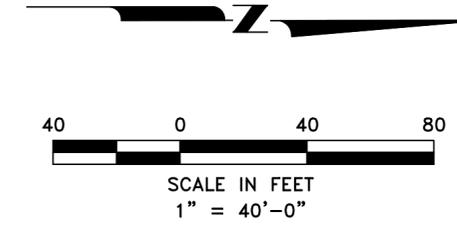

**TRAIL CONNECTION  
SHEET INDEX AND SITE PLAN**