


EXHIBIT MAP

LOCATED IN THE SW 1/4 OF SECTION 27,
TOWNSHIP 2 SOUTH, RANGE 1 WEST, W.M.,
WASHINGTON COUNTY, OREGON
DATE: JULY 15, 2021

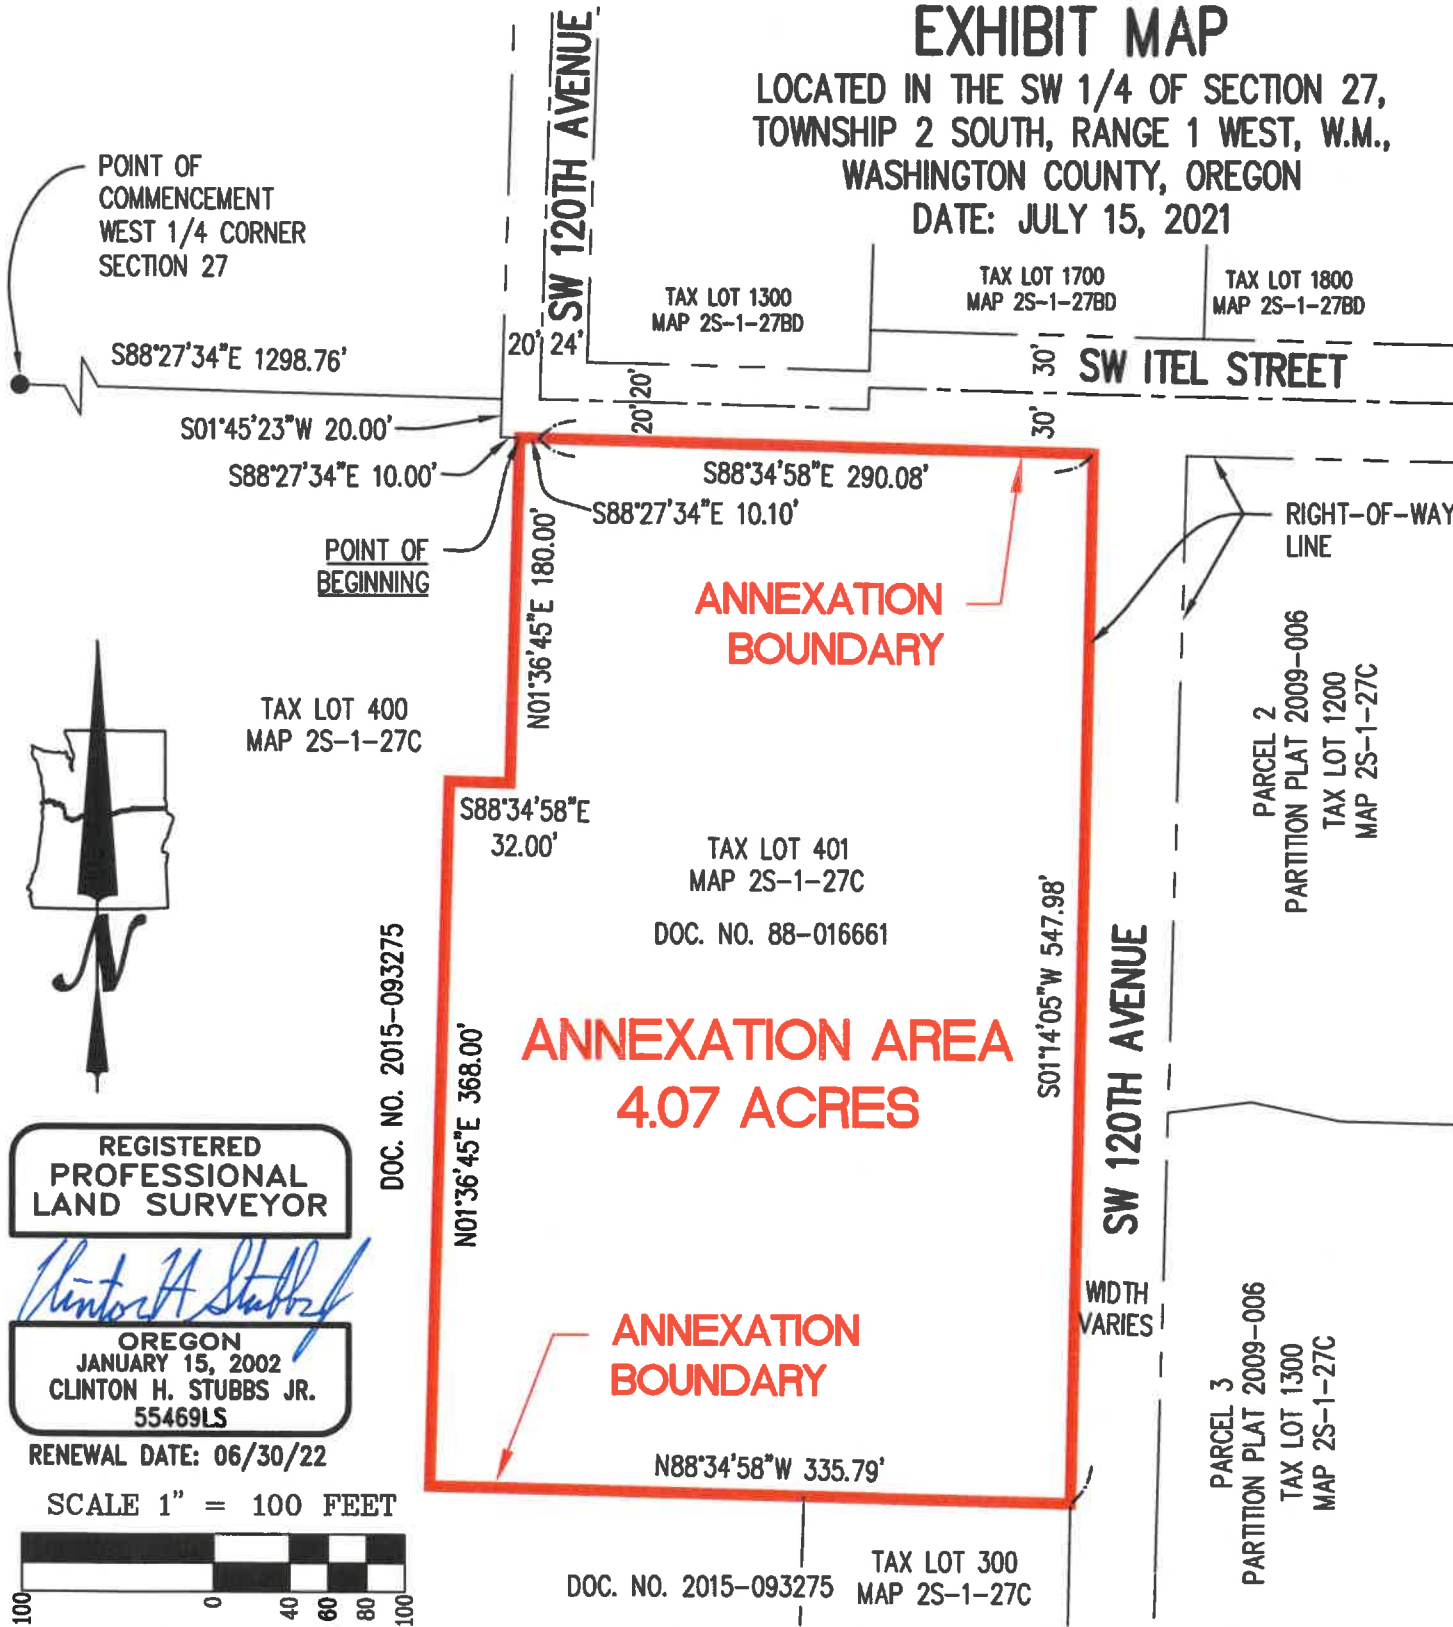

PREPARED FOR:

MAJESTIC REALTY CO.
13191 CROSSROADS PRKY N.
SIXTH FLOOR
CITY OF INDUSTRY, CA 91746

JOB NAME: MAJESTIC ASHWOOD
JOB NUMBER: 2029
DRAWING NUMBER: 2029 EXHIBIT
DRAWN BY: BJA
CHECKED BY: CHS

NORTHWEST
SURVEYING, Inc.
1815 NW 169th PLACE,
SUITE 2090
BEAVERTON, OR 97006
PHONE: 503-848-2127
FAX: 503-848-2179
nwsurveying@nwsrvy.com