


CURVE TABLE				
CURVE	RADIUS	DELTA	LENGTH	CHORD
C1	375.00'	10°57'56"	71.77'	S86°16'54"W 71.66'
C2	375.00'	5°09'34"	33.77'	S89°11'05"W 33.76'
C3	375.00'	5°48'22"	38.00'	S83°42'07"W 37.98'
C4	15.00'	85°29'20"	22.38'	S43°33'09"E 20.36'
C5	150.00'	1°56'16"	5.07'	N87°16'00"W 5.07'
C6	15.00'	81°36'21"	21.36'	N39°59'45"E 19.60'

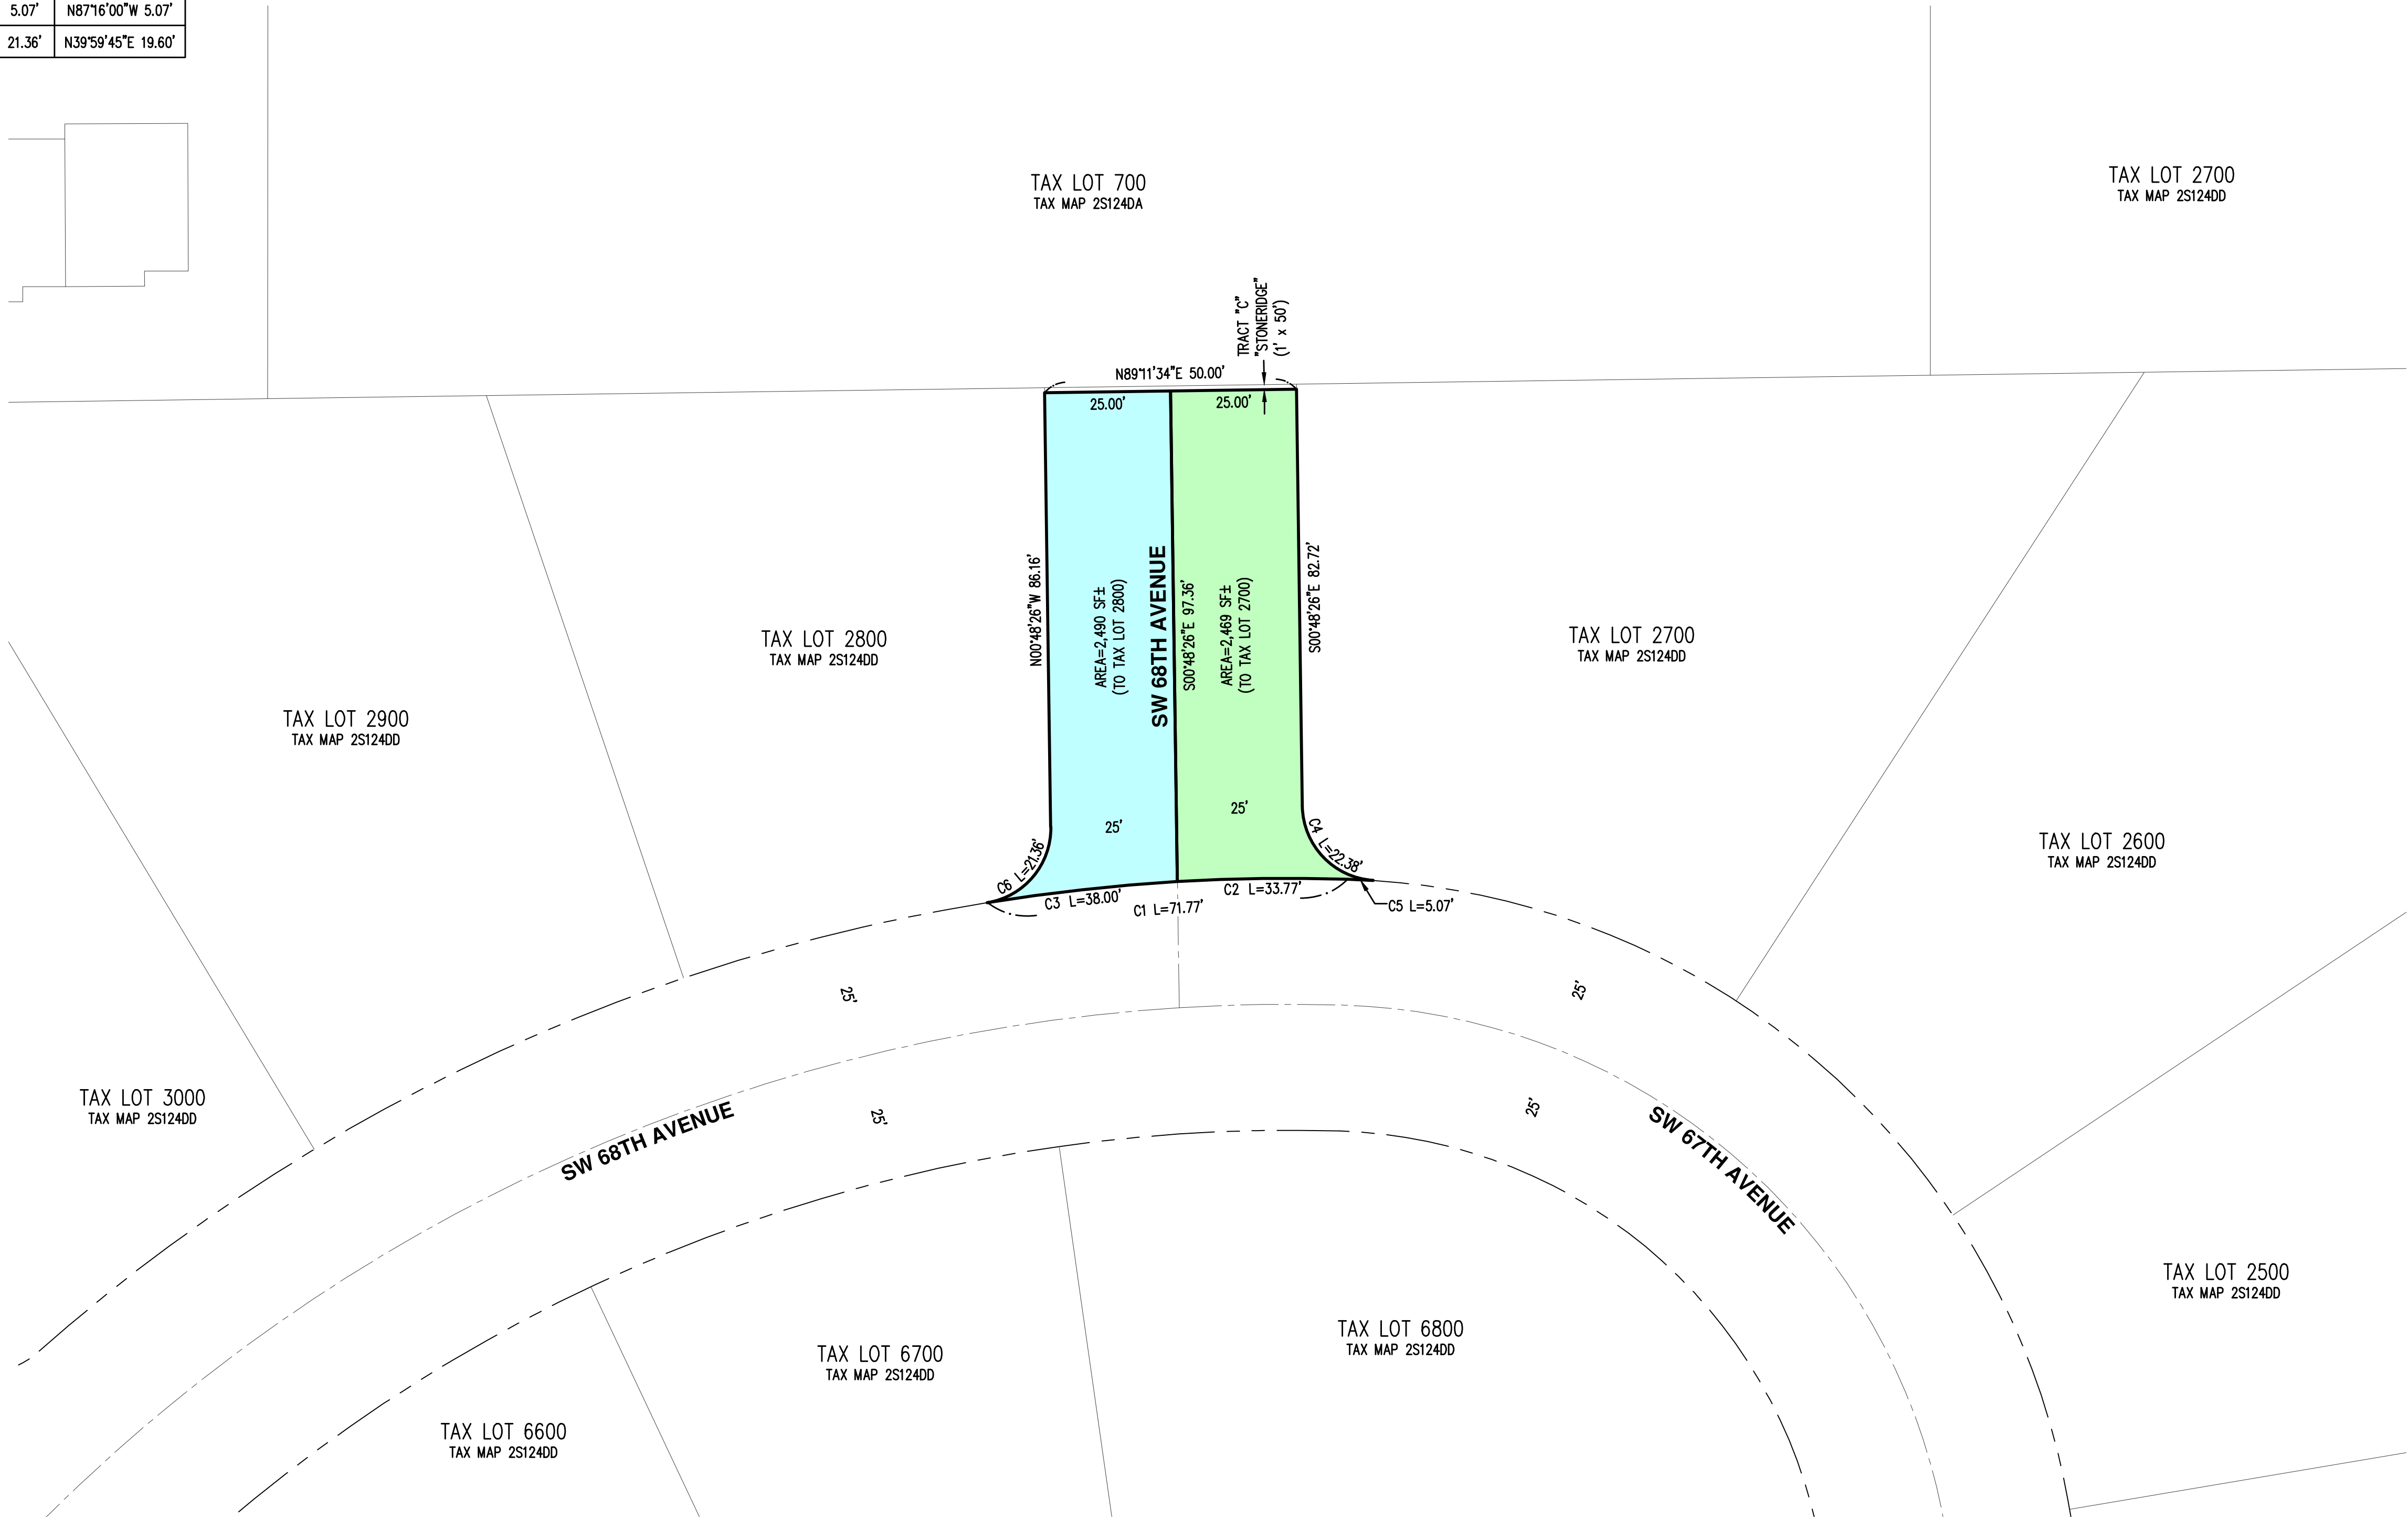

SW 68TH AVENUE PROPOSED RIGHT-OF-WAY VACATION

LAS CASITAS PARK

CITY OF TUALATIN

TUALATIN, OREGON

REGISTERED
PROFESSIONAL
LAND SURVEYOR

PRELIMINARY

OREGON
JANUARY 12, 2016
MICHAEL S. KALINA
89558PLS
RENEWES: 6/30/25

JOB NUMBER: 8860-06

DATE: 01/13/2025

DESIGNED BY:

DRAWN BY: WCB

CHECKED BY: MSK