



HERMAN ROAD IMPROVEMENTS CONCEPT PLAN

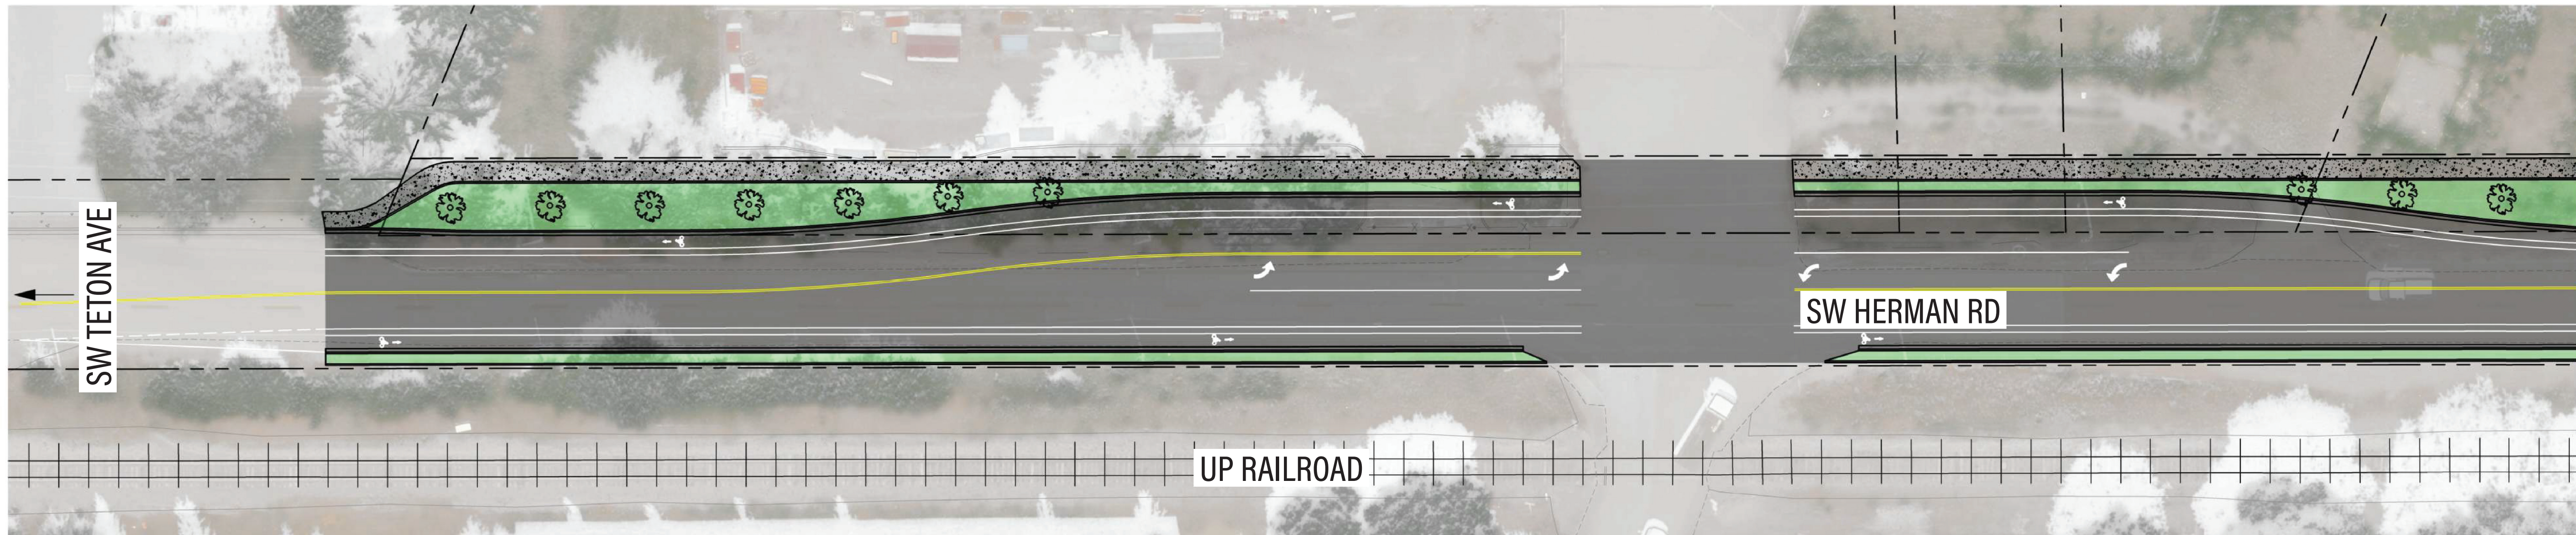

4.9.2021

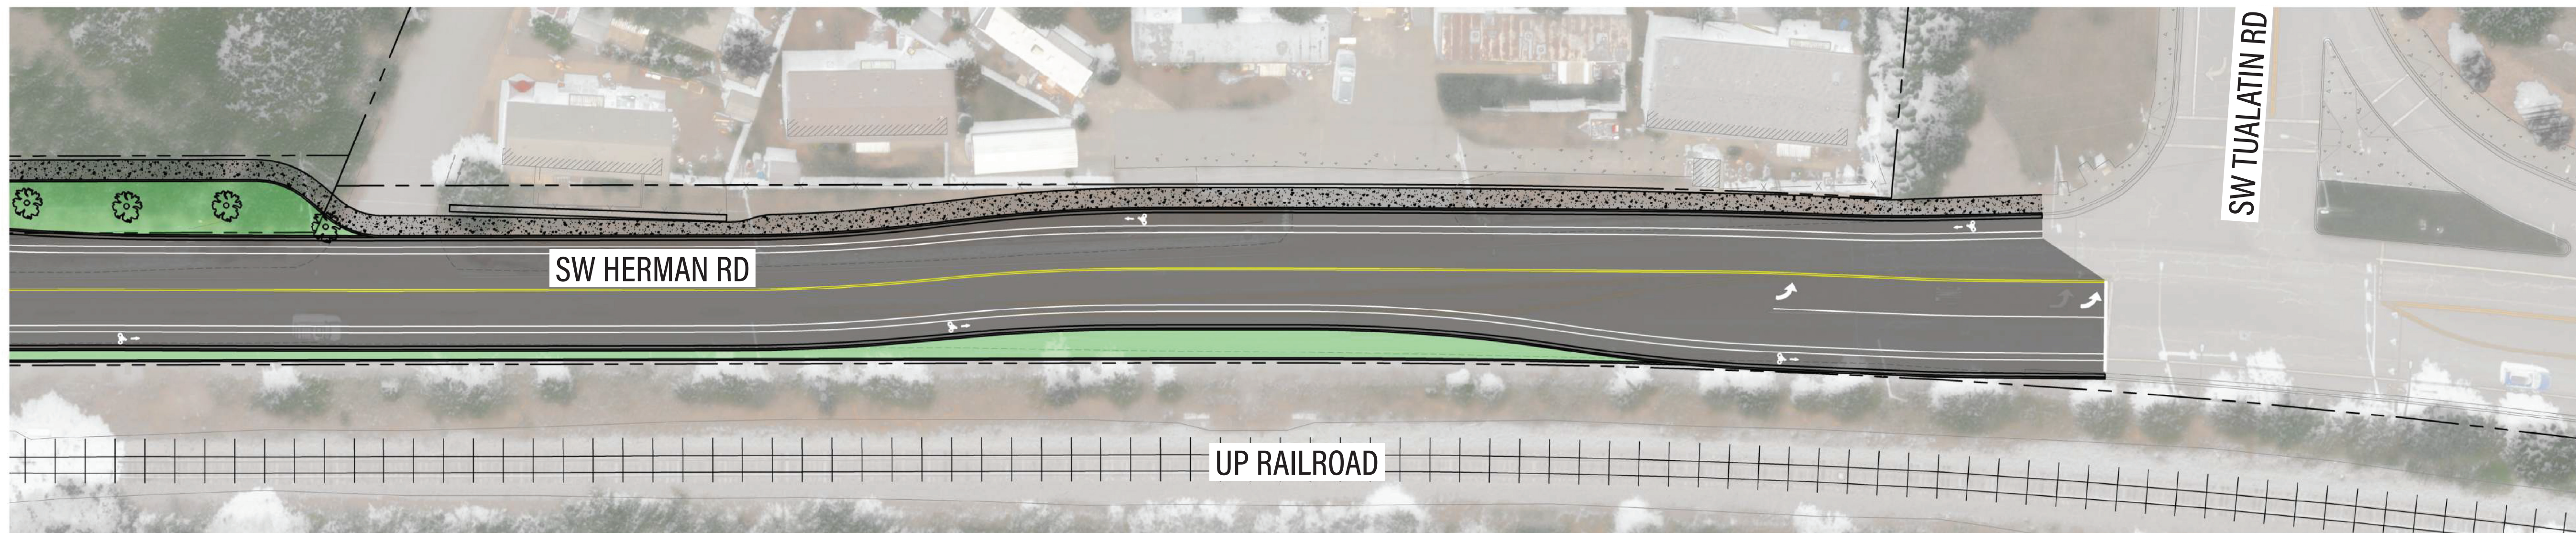

Industrial
Property Section



Willow Glen
Mobile Home
Park Section

LEGEND	
	Landscape/Storm Planter Area
	Sidewalk

