



# EXHIBIT B

A TRACT OF LAND LOCATED IN THE SE 1/4 OF SEC. 35, T2S, R1W, W.M., CITY OF TUALATIN, WASHINGTON COUNTY, OREGON

## SW NORWOOD ROAD

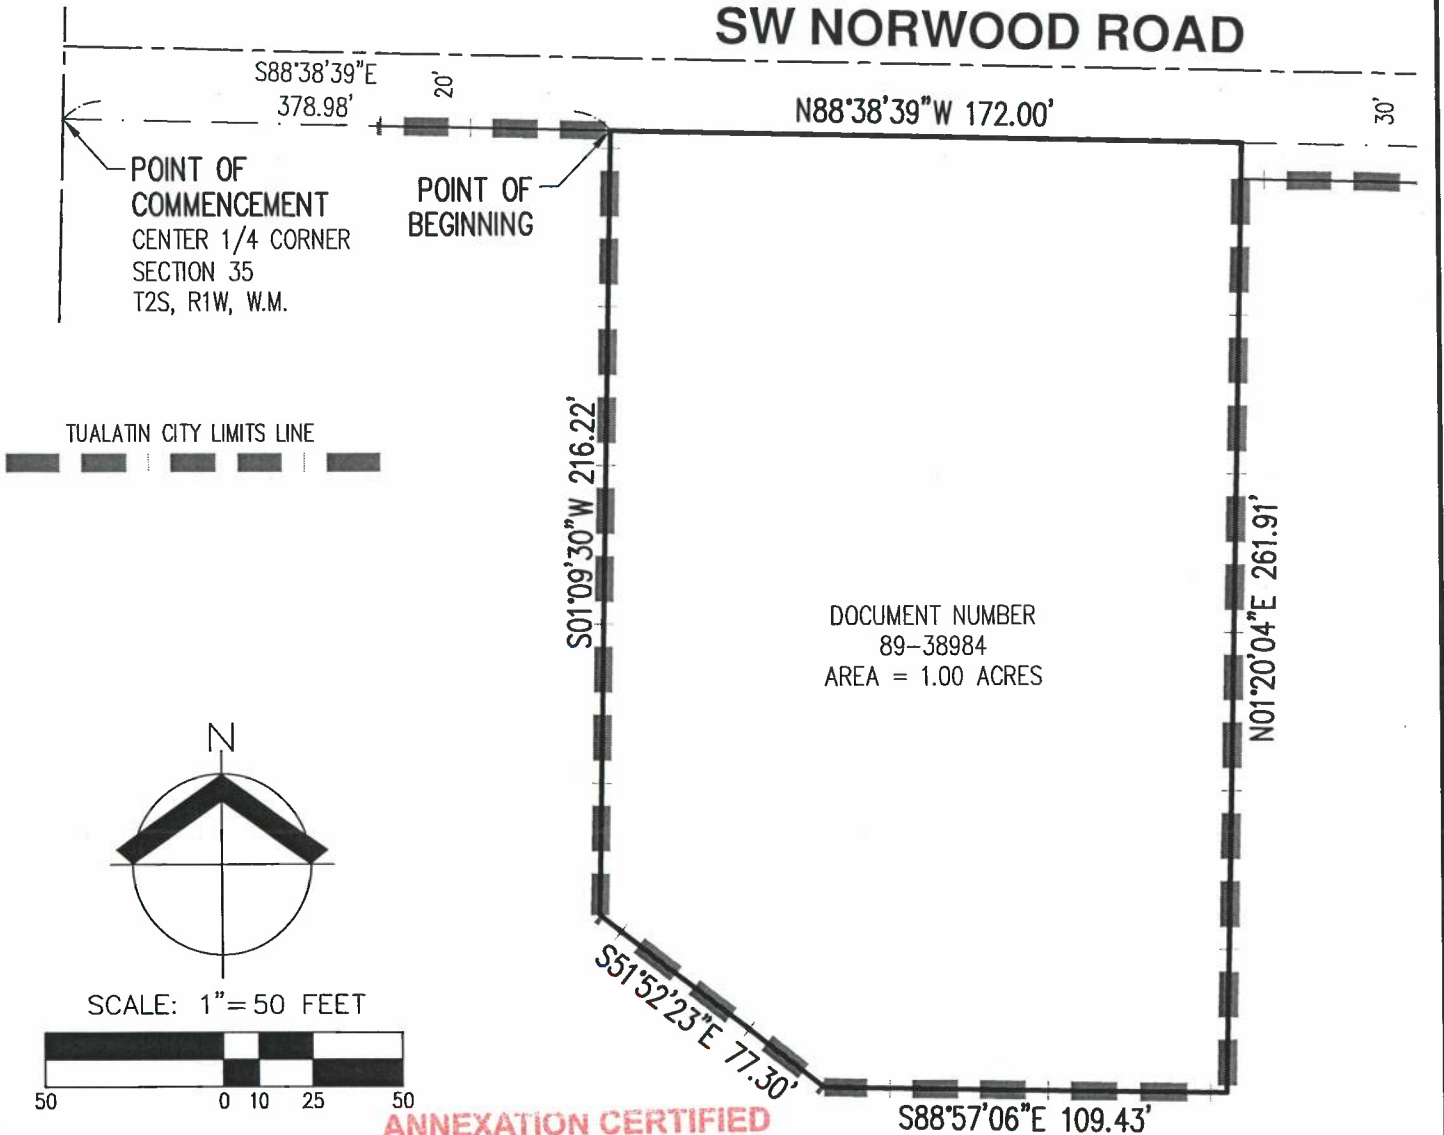

DOCUMENT NUMBER  
89-38984  
AREA = 1.00 ACRES

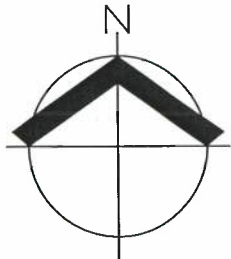

SCALE: 1" = 50 FEET



**ANNEXATION CERTIFIED**

BY TF

DOCUMENT NUMBER  
2015-081254

**OCT 28 2022**

**WASHINGTON COUNTY A & T  
CARTOGRAPHY**

10/5/2022

**REGISTERED  
PROFESSIONAL  
LAND SURVEYOR**

*Nick White*

**OREGON  
JANUARY 9, 2007  
NICK WHITE  
70652LS  
RENEWS: 6/30/24**

<b>SW NORWOOD ROAD CITY OF TUALATIN ANNEXATION</b>		<b>EXHIBIT B</b>
AKS ENGINEERING & FORESTRY, LLC 12965 SW HERMAN RD, STE 100 TUALATIN, OR 97062 503.563.6151    WWW.AKS-ENG.COM		DRWN: MSD CHKD: NSW AKS JOB: <b>8723</b>

