



# MINOR COLLECTOR

## Minimum

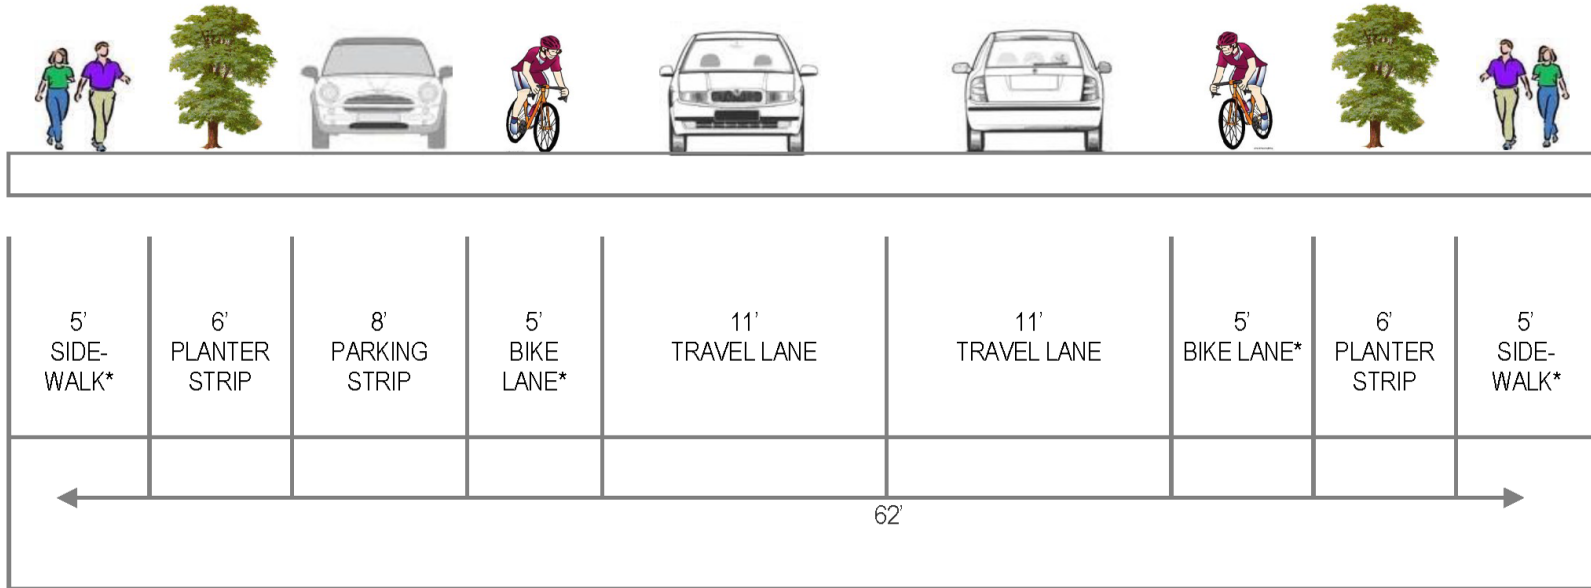

## Preferred

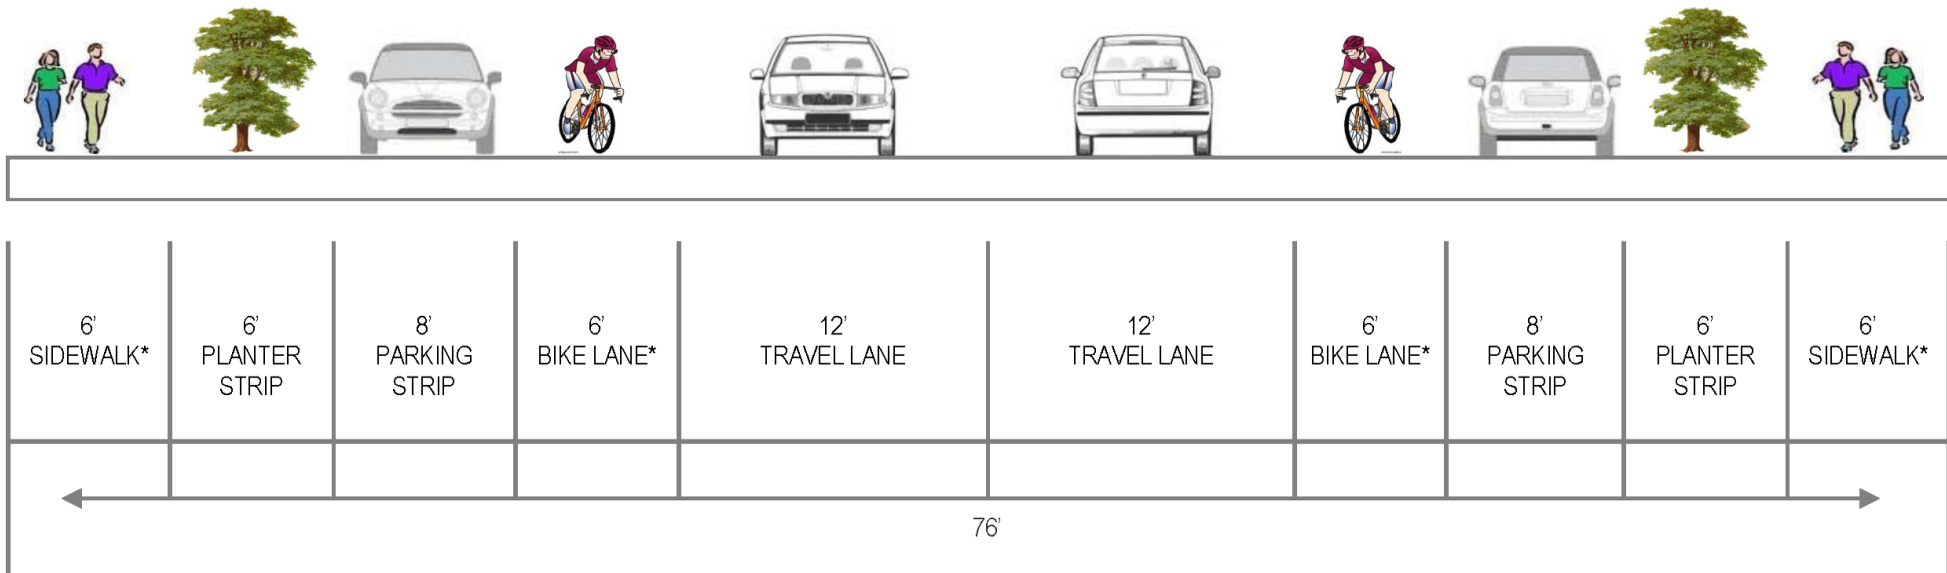

\*The City of Tualatin may allow a 12' multi-use path to be substituted for the sidewalk and bicycle lane on either or both sides. If allowed, the planter strip must be installed between the travel lane and the multi-use path.