


EXHIBIT 2 - ORDINANCE NO. 1430-20



0 200' 400'
SCALE: 1" = 400'

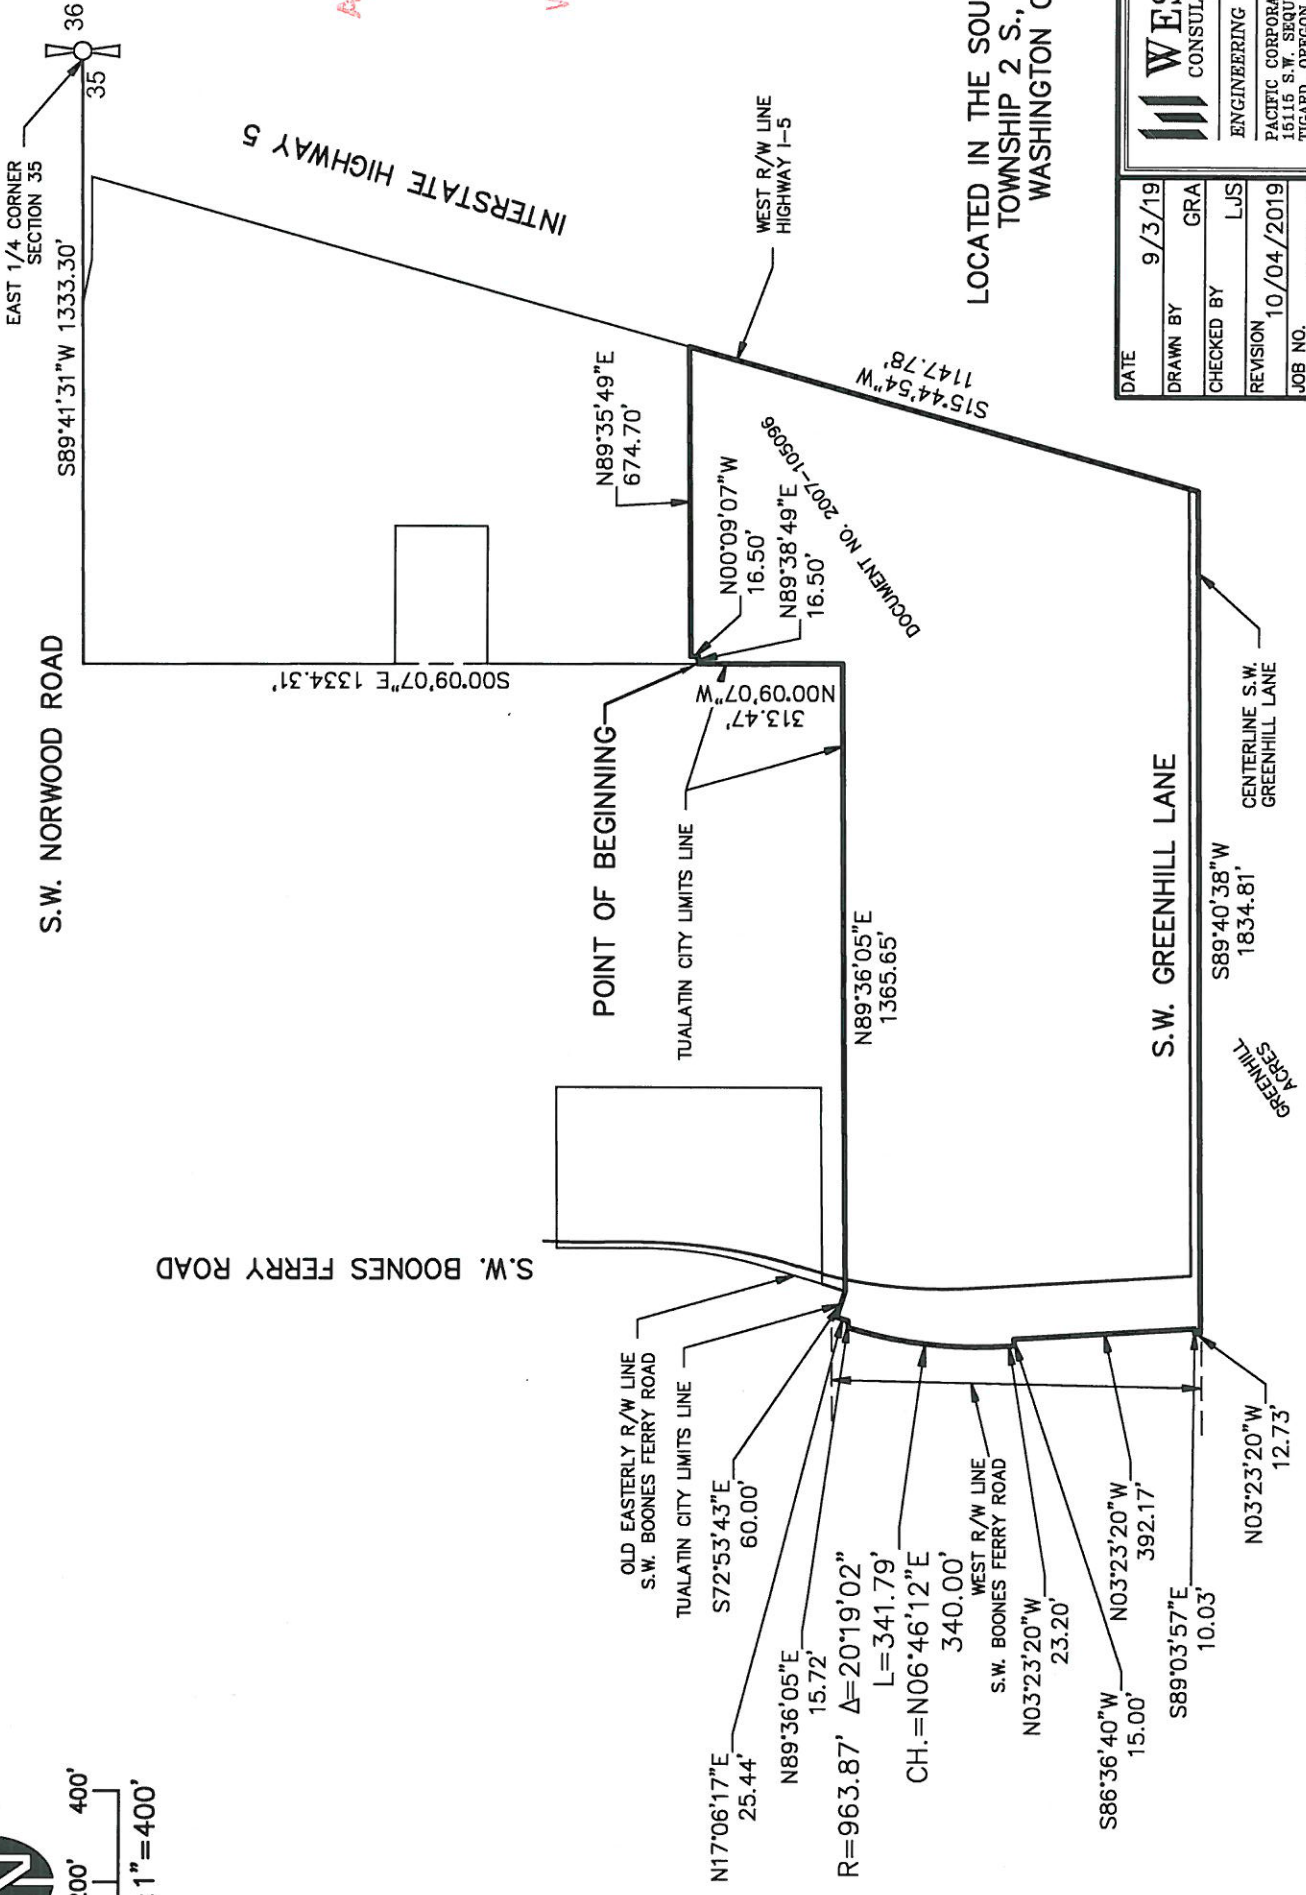

ANNEXATION CERTIFIED
BY
OCT 07 2019
WASHINGTON COUNTY A & T
CARTOGRAPHY

LOCATED IN THE SOUTH 1/2 OF SECTION 35
TOWNSHIP 2 S., RANGE 1 W., W.M.
WASHINGTON COUNTY, OREGON

DATE	9/3/19
DRAWN BY	GRA
CHECKED BY	LJS
REVISION	10/04/2019
JOB NO.	2401-01

WESTLAKE CONSULTANTS INC.	ENGINEERING	SURVEYING	PLANNING
	PACIFIC CORPORATE CENTER 15115 S.W. SEQUOIA PARKWAY, SUITE 150 TIGARD, OREGON 97224		
	(503) 684-0652	FAX (503) 624-0157	