


EXHIBIT B

A TRACT OF LAND LOCATED IN THE SE 1/4 OF SEC. 21,
T2S, R1W, W.M., WASHINGTON COUNTY, OREGON

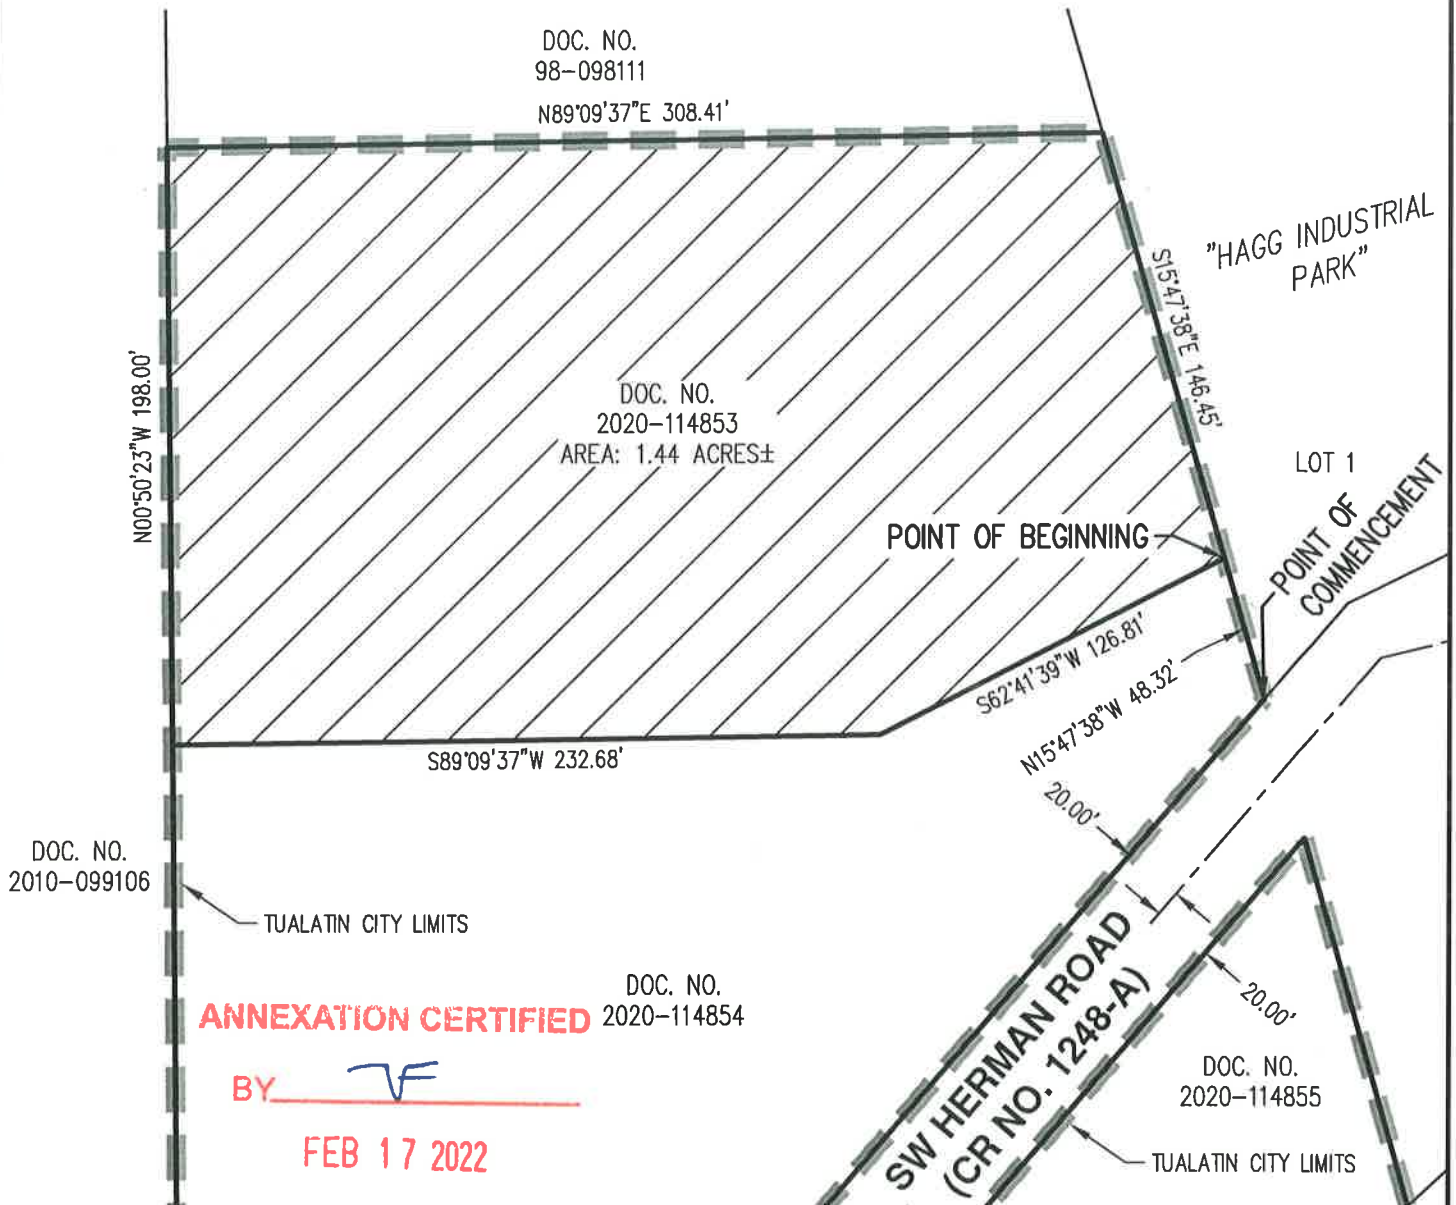

ANNEXATION CERTIFIED

BY TF

FEB 17 2022

**WASHINGTON COUNTY A & T
CARTOGRAPHY**



2/16/2022

**REGISTERED
PROFESSIONAL
LAND SURVEYOR**

Michael S. Kalina

**OREGON
JANUARY 12, 2016
MICHAEL S. KALINA
89558PLS
RENEWS: 6/30/23**

SCALE: 1" = 60 FEET

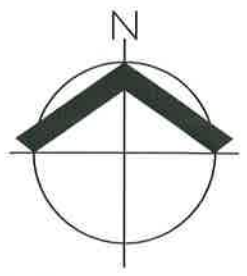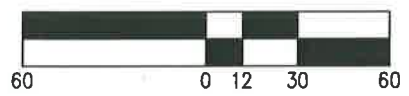

RAYBORN CITY OF TUALATIN ANNEXATION		EXHIBIT B
AKS ENGINEERING & FORESTRY, LLC 12965 SW HERMAN RD, STE 100 TUALATIN, OR 97062 503.563.6151 WWW.AKS-ENG.COM		DRWN: EN CHKD: MK AKS JOB: 7949

