
















-  Pump Stations
-  Pressure Reducing Valve
-  Pressure Reducing-Sustaining Valve
-  Existing Reservoirs
-  Future Reservoirs
-  Water System Interties
-  Transmission Lines
-  Distribution System
-  Future System Improvements
-  A-Level
-  B-Level
-  C-Level
-  Bridgeport
-  Planning Area Boundary







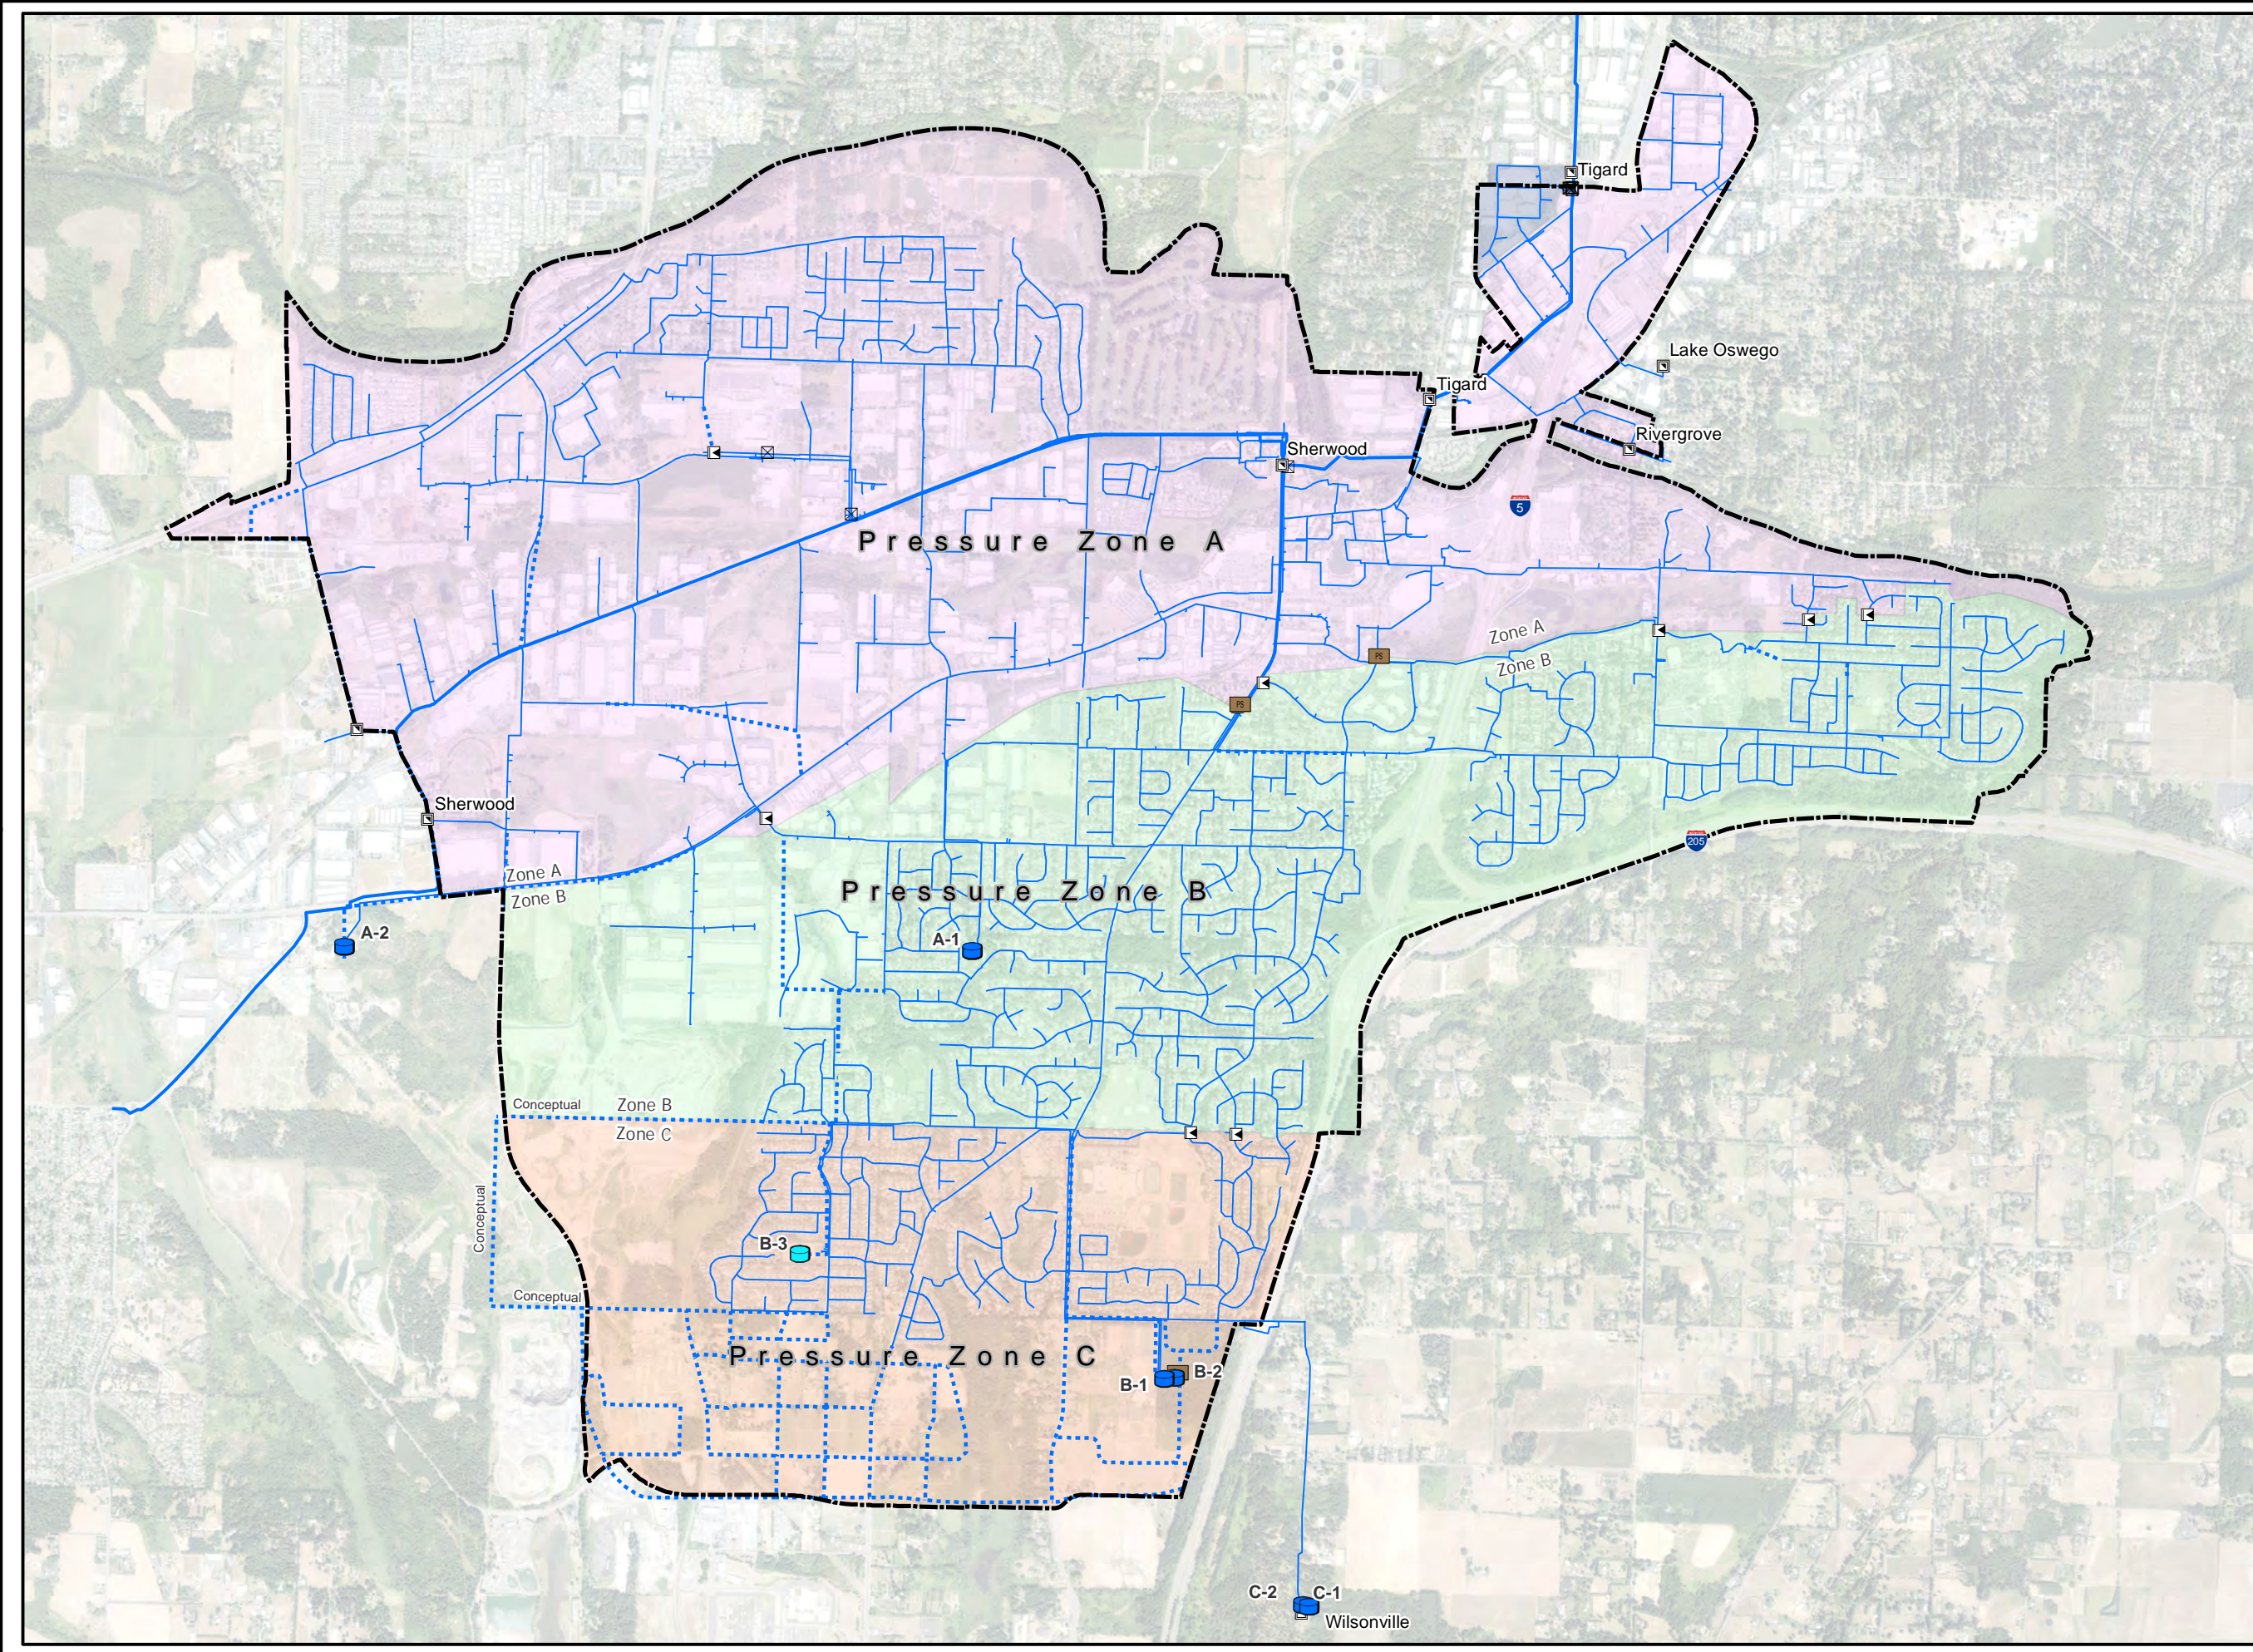









RF 1:26,500

This map is derived from various digital database sources. While an attempt has been made to provide an accurate map, the City of Tualatin assumes no responsibility or liability for any errors or omissions in the information. This map is provided "as is". -TualGIS



PROPOSED

-  Pump Stations
-  Pressure Reducing-Sustaining Valve
-  Pressure Reducing Valve
-  Future Pressure Reducing Valve
-  Water System Interties
-  Existing Reservoirs
-  Future Reservoirs
-  Transmission Lines
-  Distribution System
-  Future System Improvements
-  A-Level
-  B-Level
-  C-Level
-  Bridgeport



RF 1:26,500

This map is derived from various digital database sources. While an attempt has been made to provide an accurate map, the City of Tualatin assumes no responsibility or liability for any errors or omissions in the information. This map is provided "as is". -TualGIS

