


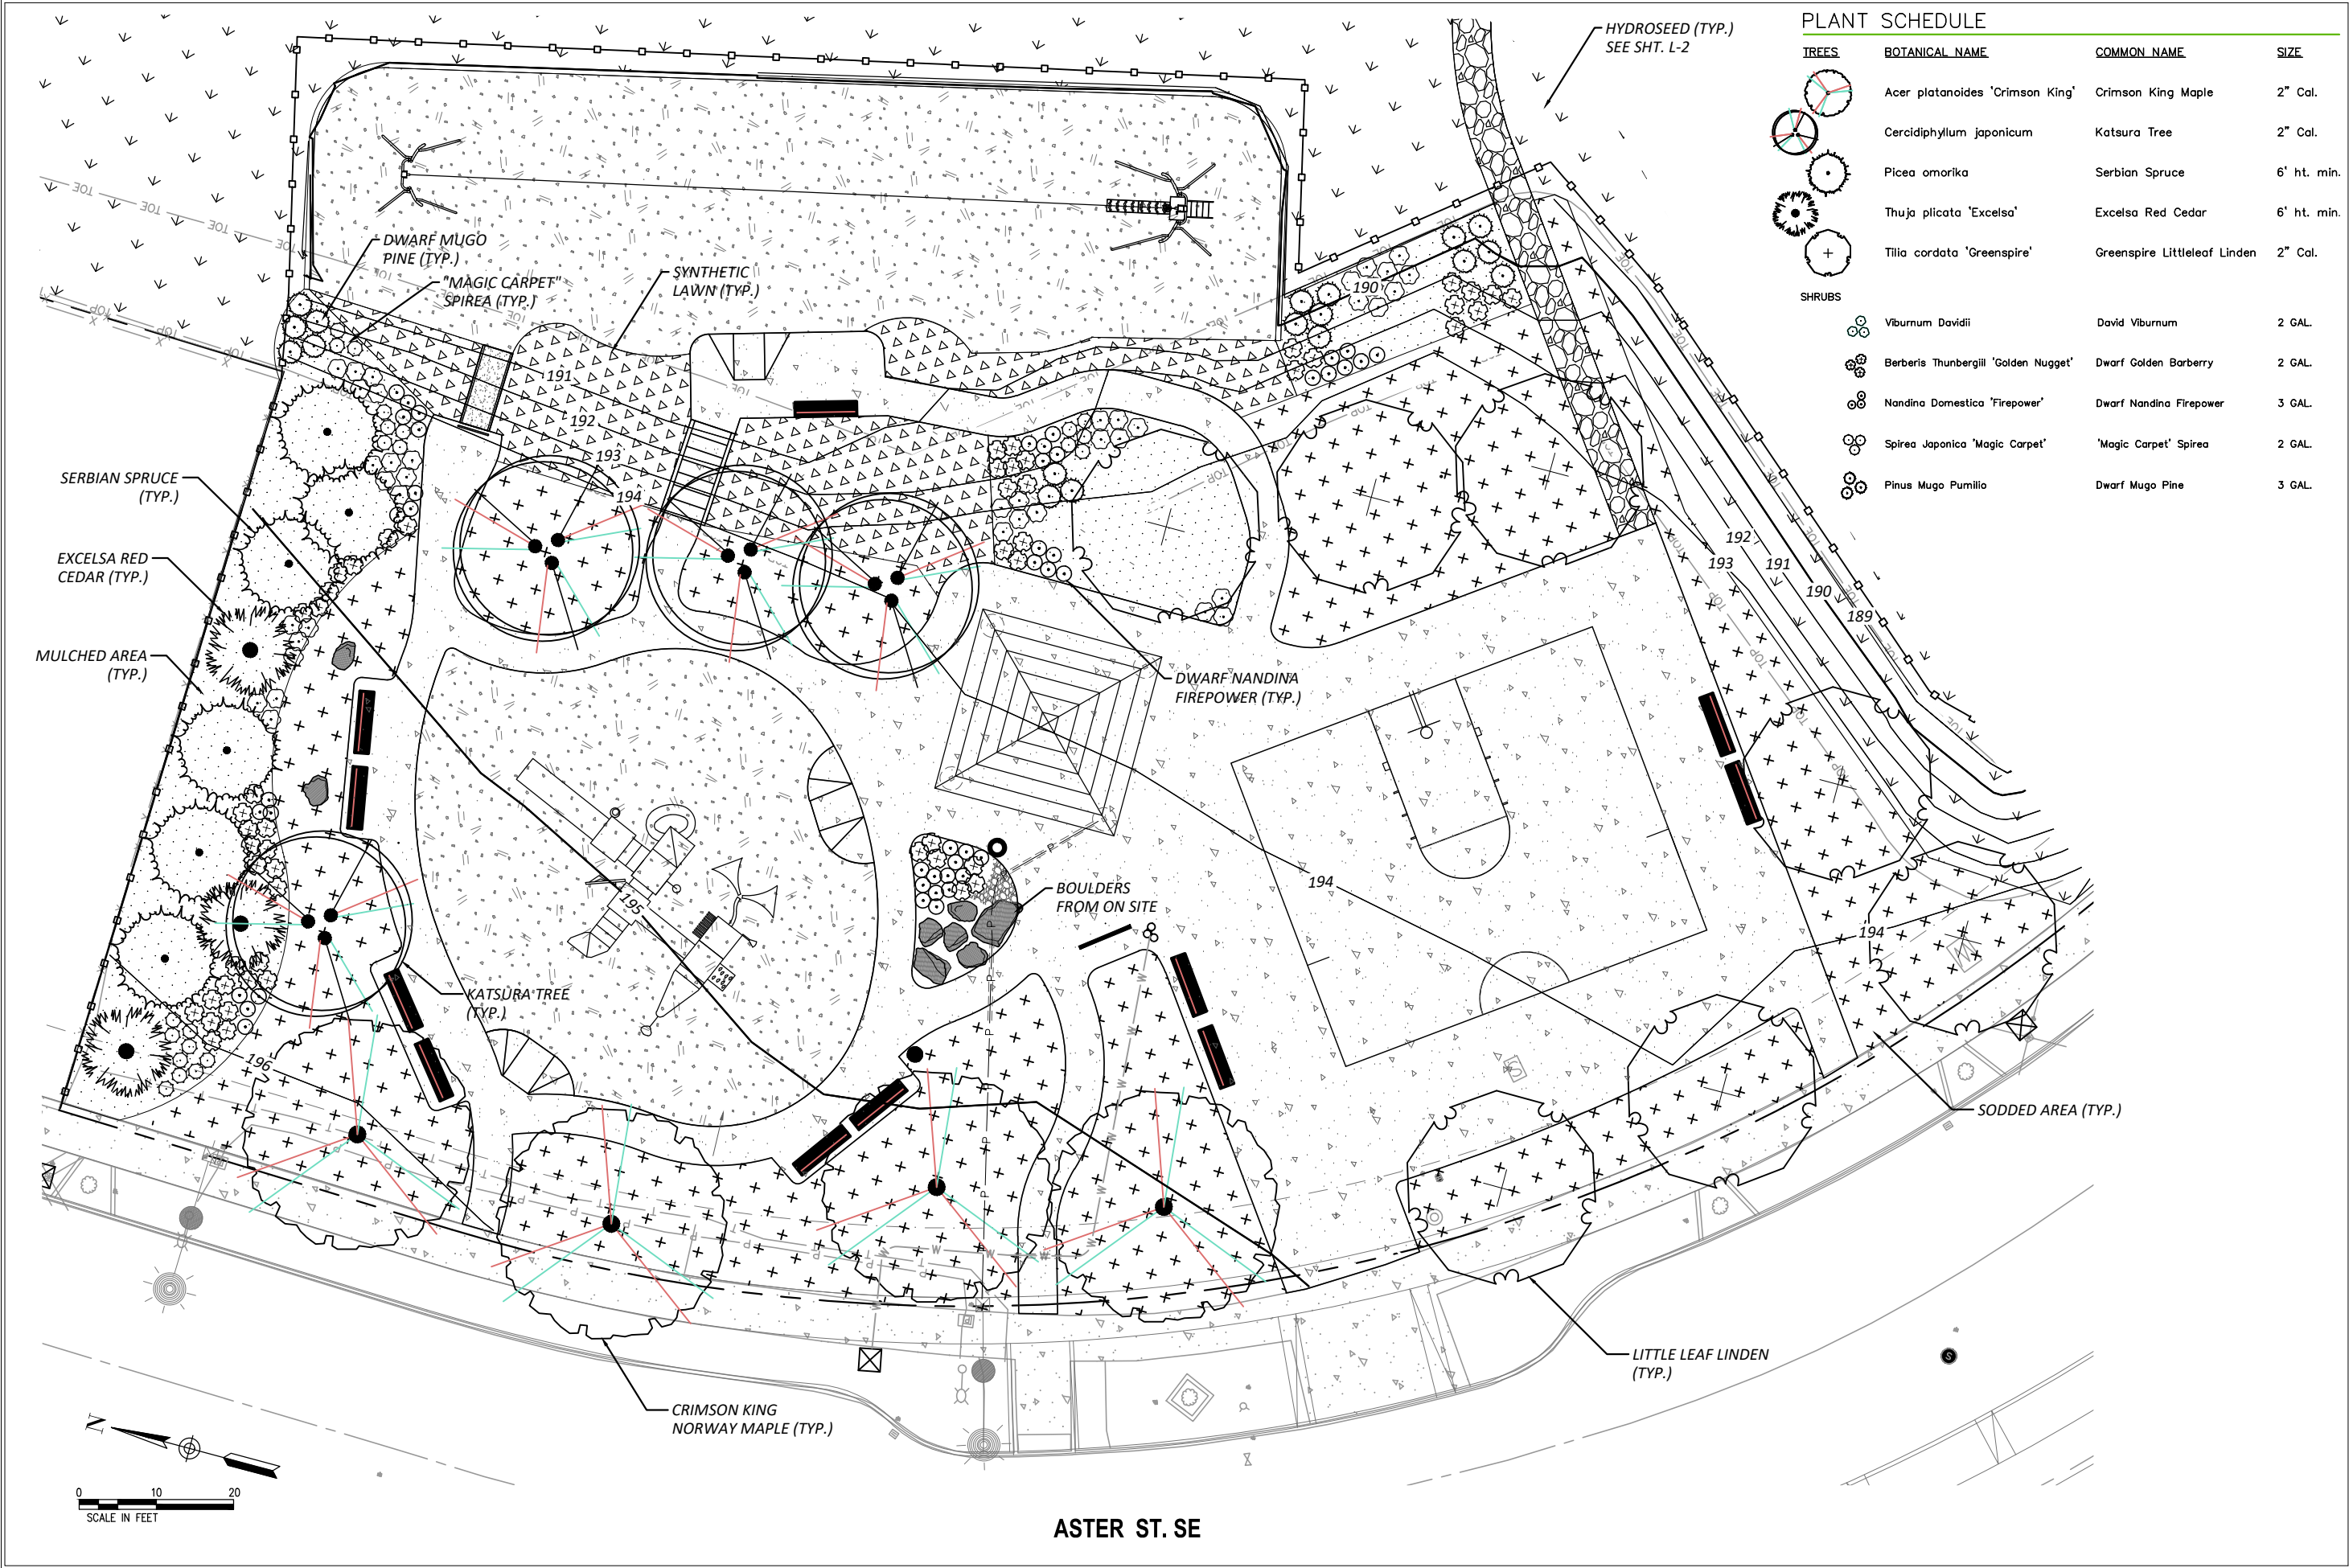

City of Tumwater
Engineering and
Transportation Department
555 Israel Road SW, Tumwater, WA 98501
Phone: (360) 754-4140

DESIGNED: D/C/JQ
DRAWN: JQ
CHECKED: NDV
APPROVED: WHL

JOB NUMBER
3030102
DATE
AUGUST 2021

PAGE
LANDSCAPE PLAN

PROJECT
THE PRESERVE PARK

DRAWING NUMBER
L - 1
SHEET 3 OF 3

Path: S:\Projects - Active\2020 Parks Projects\Preserve Park (2021034)\Design\CAD\

Plotted by: scorney Date: 28-Mar-22 12:17:50pm

File: Preserve Plan Set.dwg