




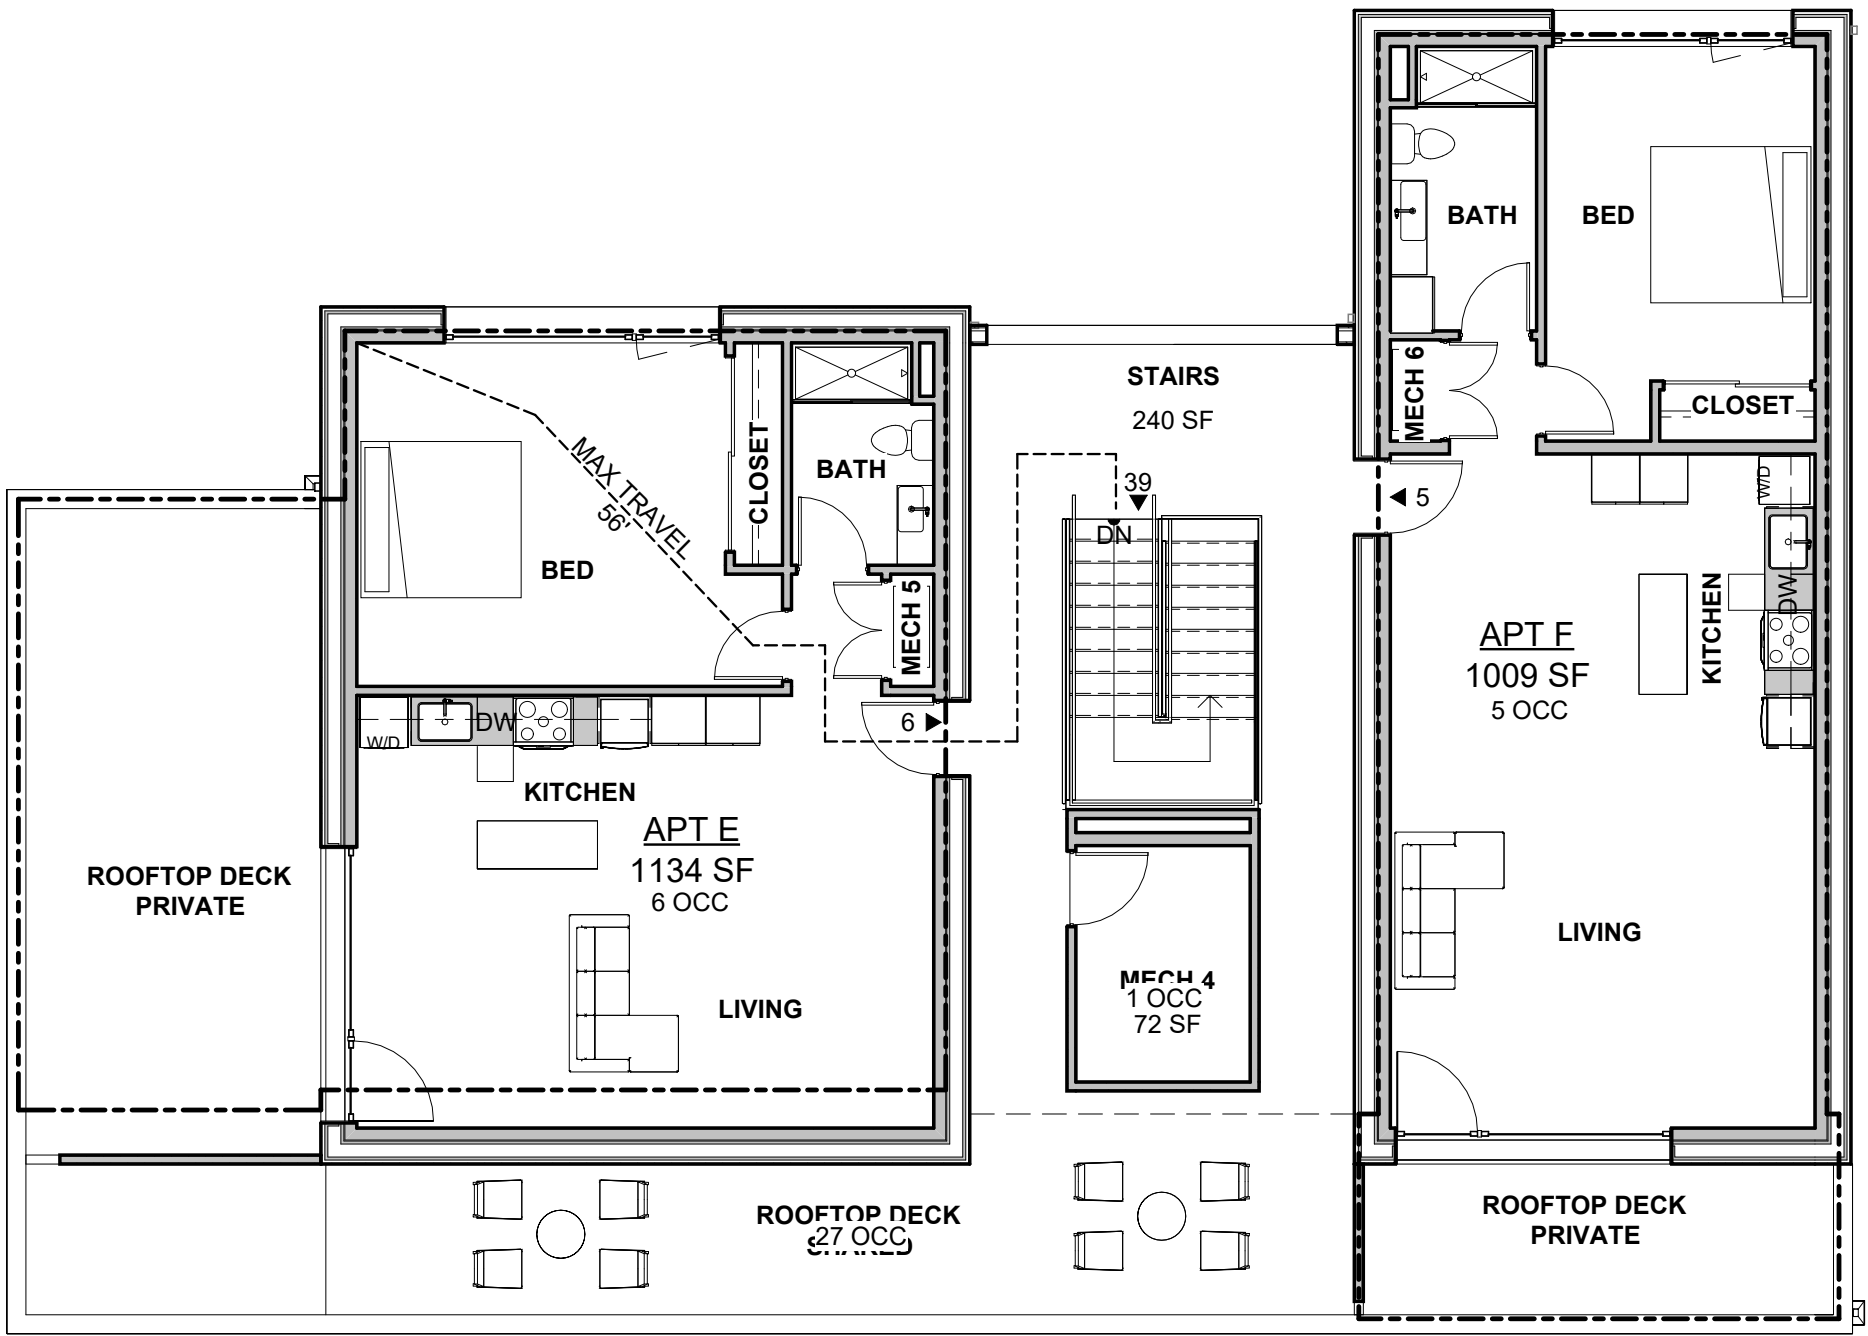

3
G004
THIRD FLOOR
1/8" = 1'-0"

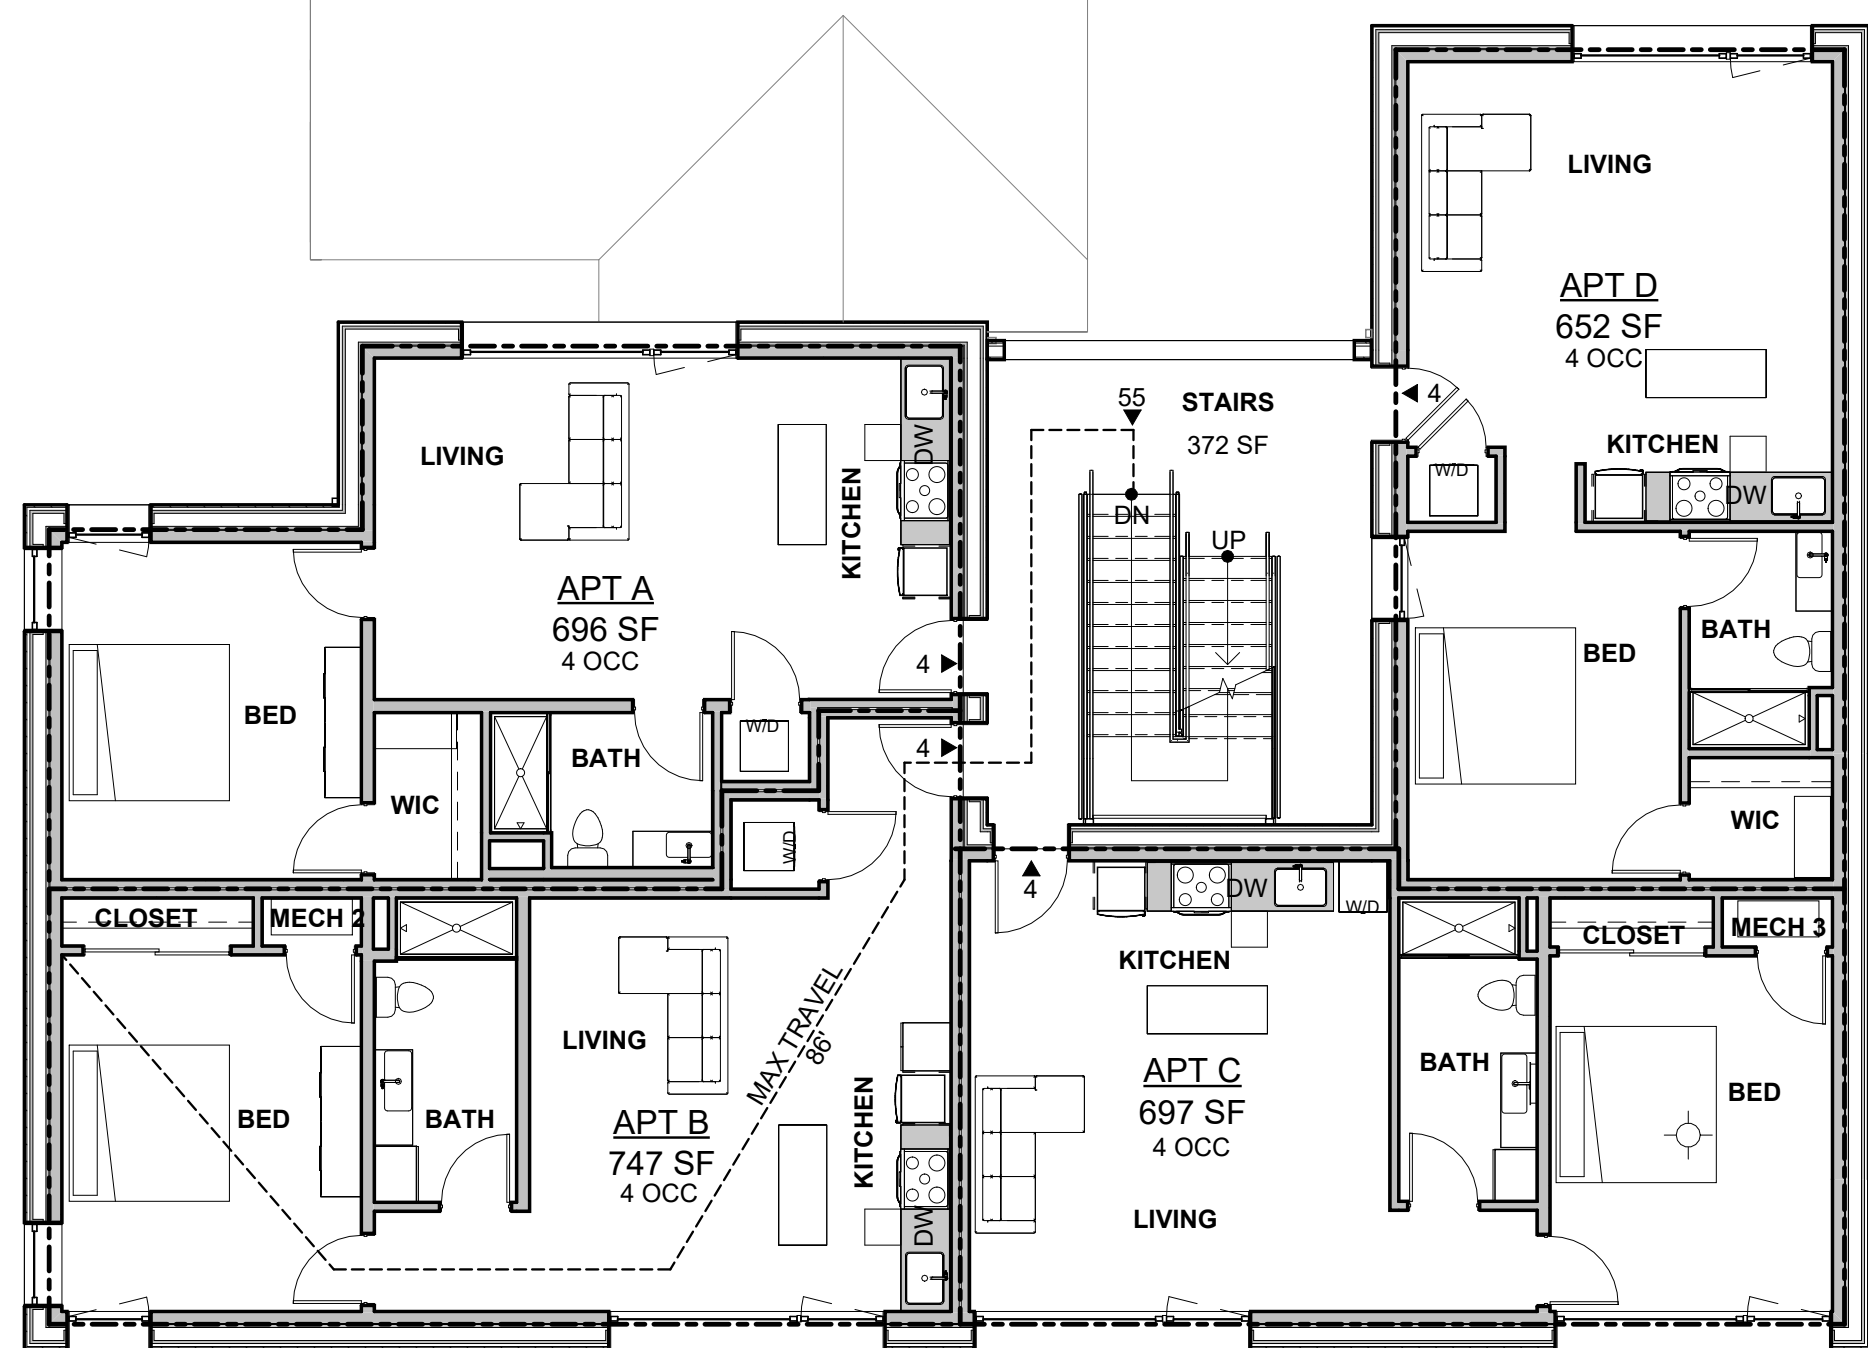

2
G004
SECOND FLOOR
1/8" = 1'-0"

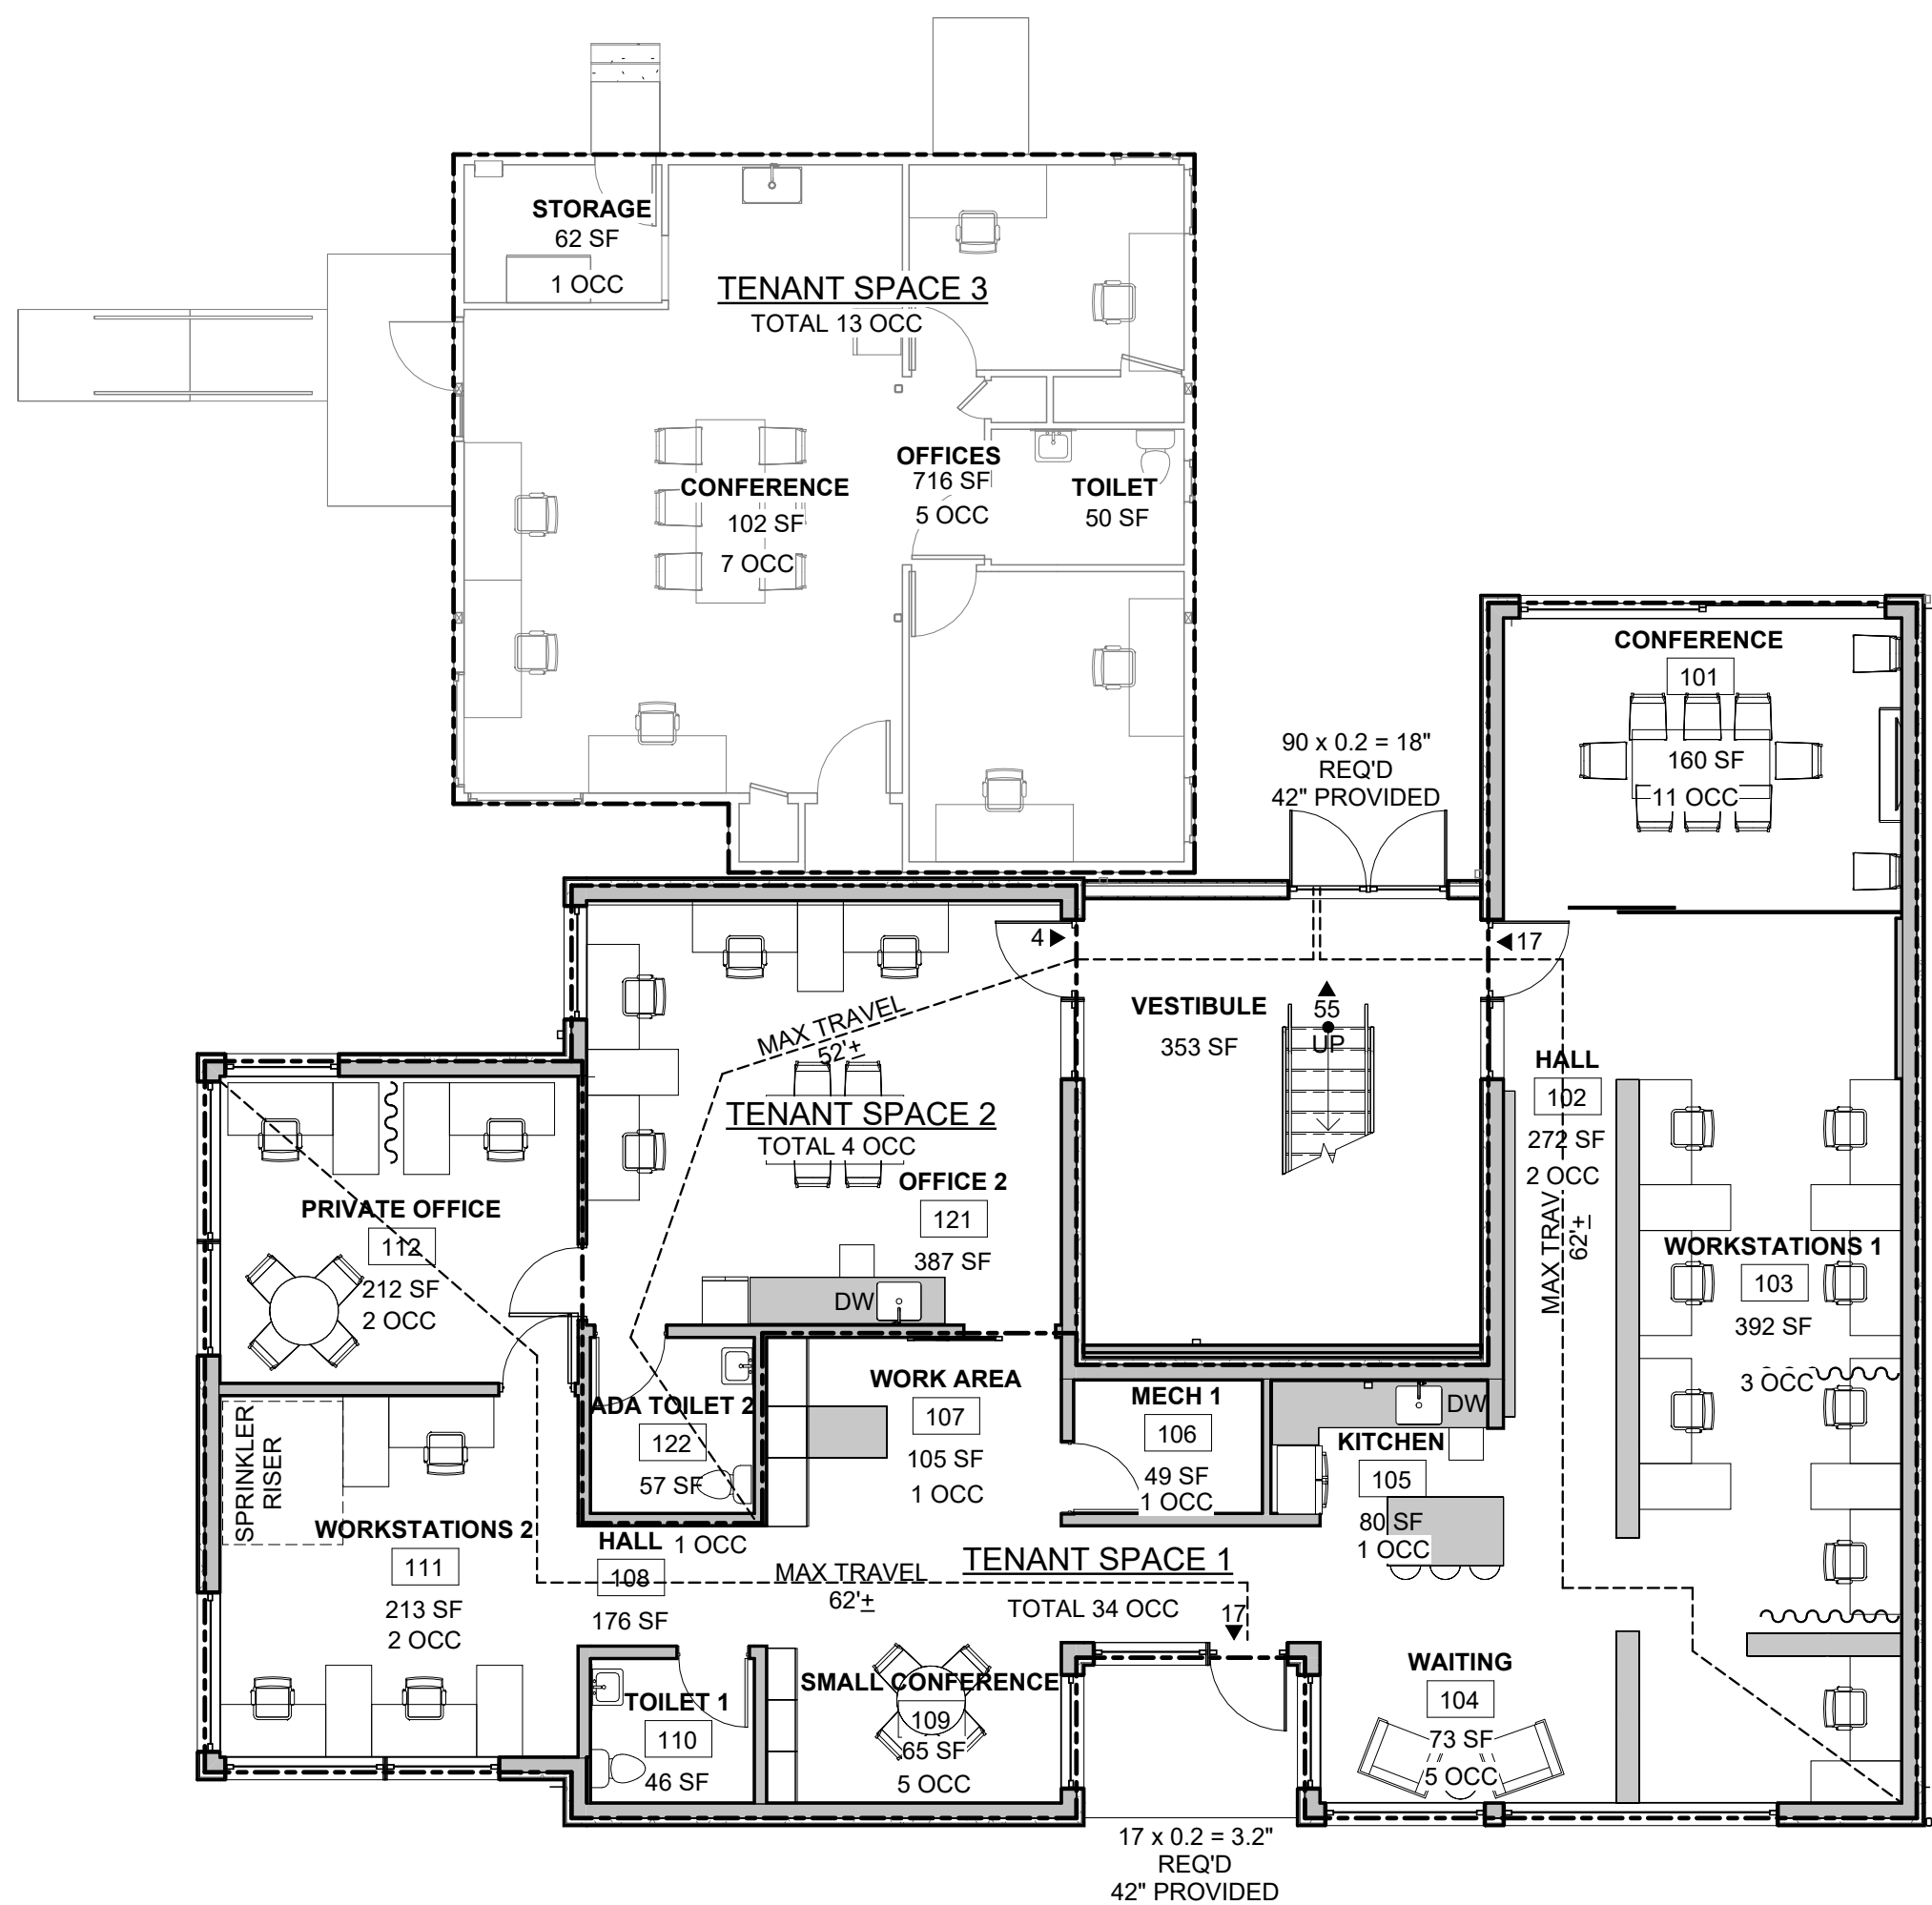

1
G004
FIRST FLOOR
1/8" = 1'-0"