


BEARINGS ARE BASED ON GEODETIC NORTH
AS DETERMINED BY RTK GPS
THIS SURVEY AND PLAT ARE COPYRIGHTED ©
NO HISTORIC TITLE SEARCH WAS DONE BY LANDMARK SURVEYING

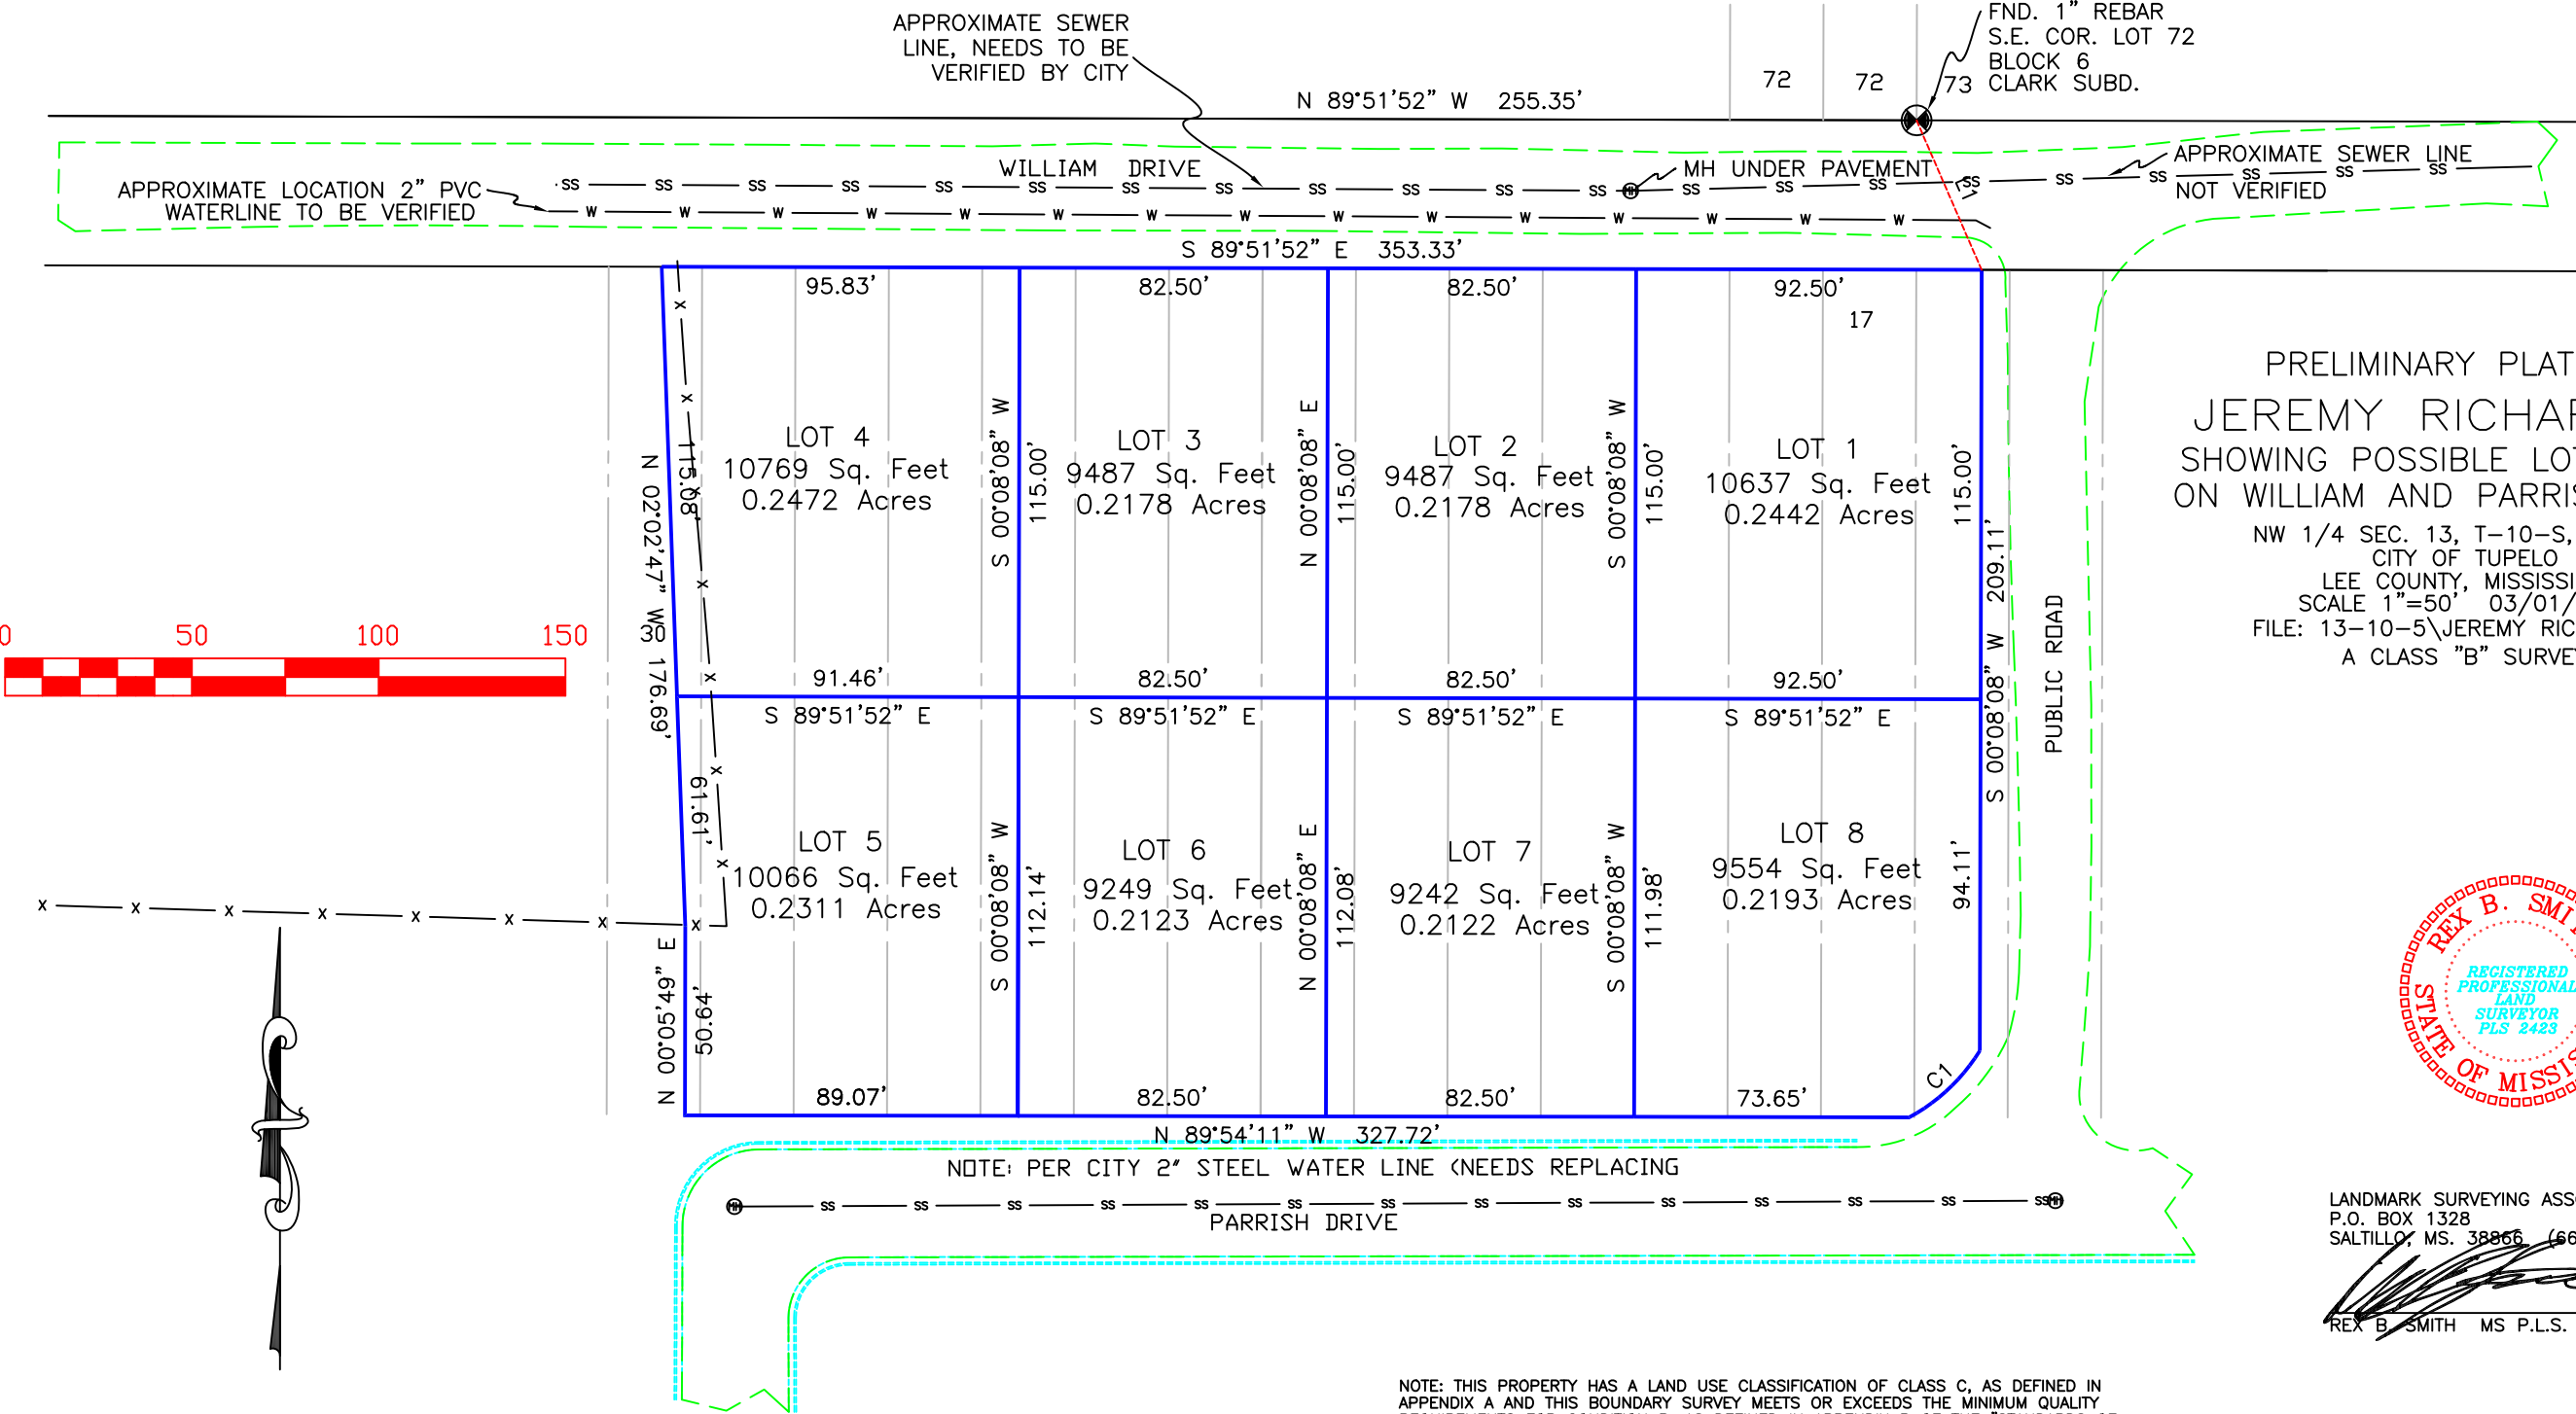

PRELIMINARY PLAT FOR
JEREMY RICHARDSON
SHOWING POSSIBLE LOT DIVISION
ON WILLIAM AND PARRISH DRIVES
NW 1/4 SEC. 13, T-10-S, R-5-E,
CITY OF TUPELO
LEE COUNTY, MISSISSIPPI
SCALE 1"=50' 03/01/2022
FILE: 13-10-5\JEREMY RICHARDSON
A CLASS "B" SURVEY



LANDMARK SURVEYING ASSOCIATES
P.O. BOX 1328
SALTILLO, MS. 38866 (662) 869-2478
REX B. SMITH MS P.L.S. 2423

LINE	BEARING	DISTANCE			
L1	S 23°29'38" E	43.66'			
CURVE	RADIUS	ARC LENGTH	CHORD LENGTH	CHORD BEARING	DELTA ANGLE
C1	50.59'	26.27'	25.97'	S 46°39'55" W	29°44'55"