




|        |     |
|--------|-----|
| PEOPLE | 134 |
|        | 150 |
|        | 7   |
|        | 157 |

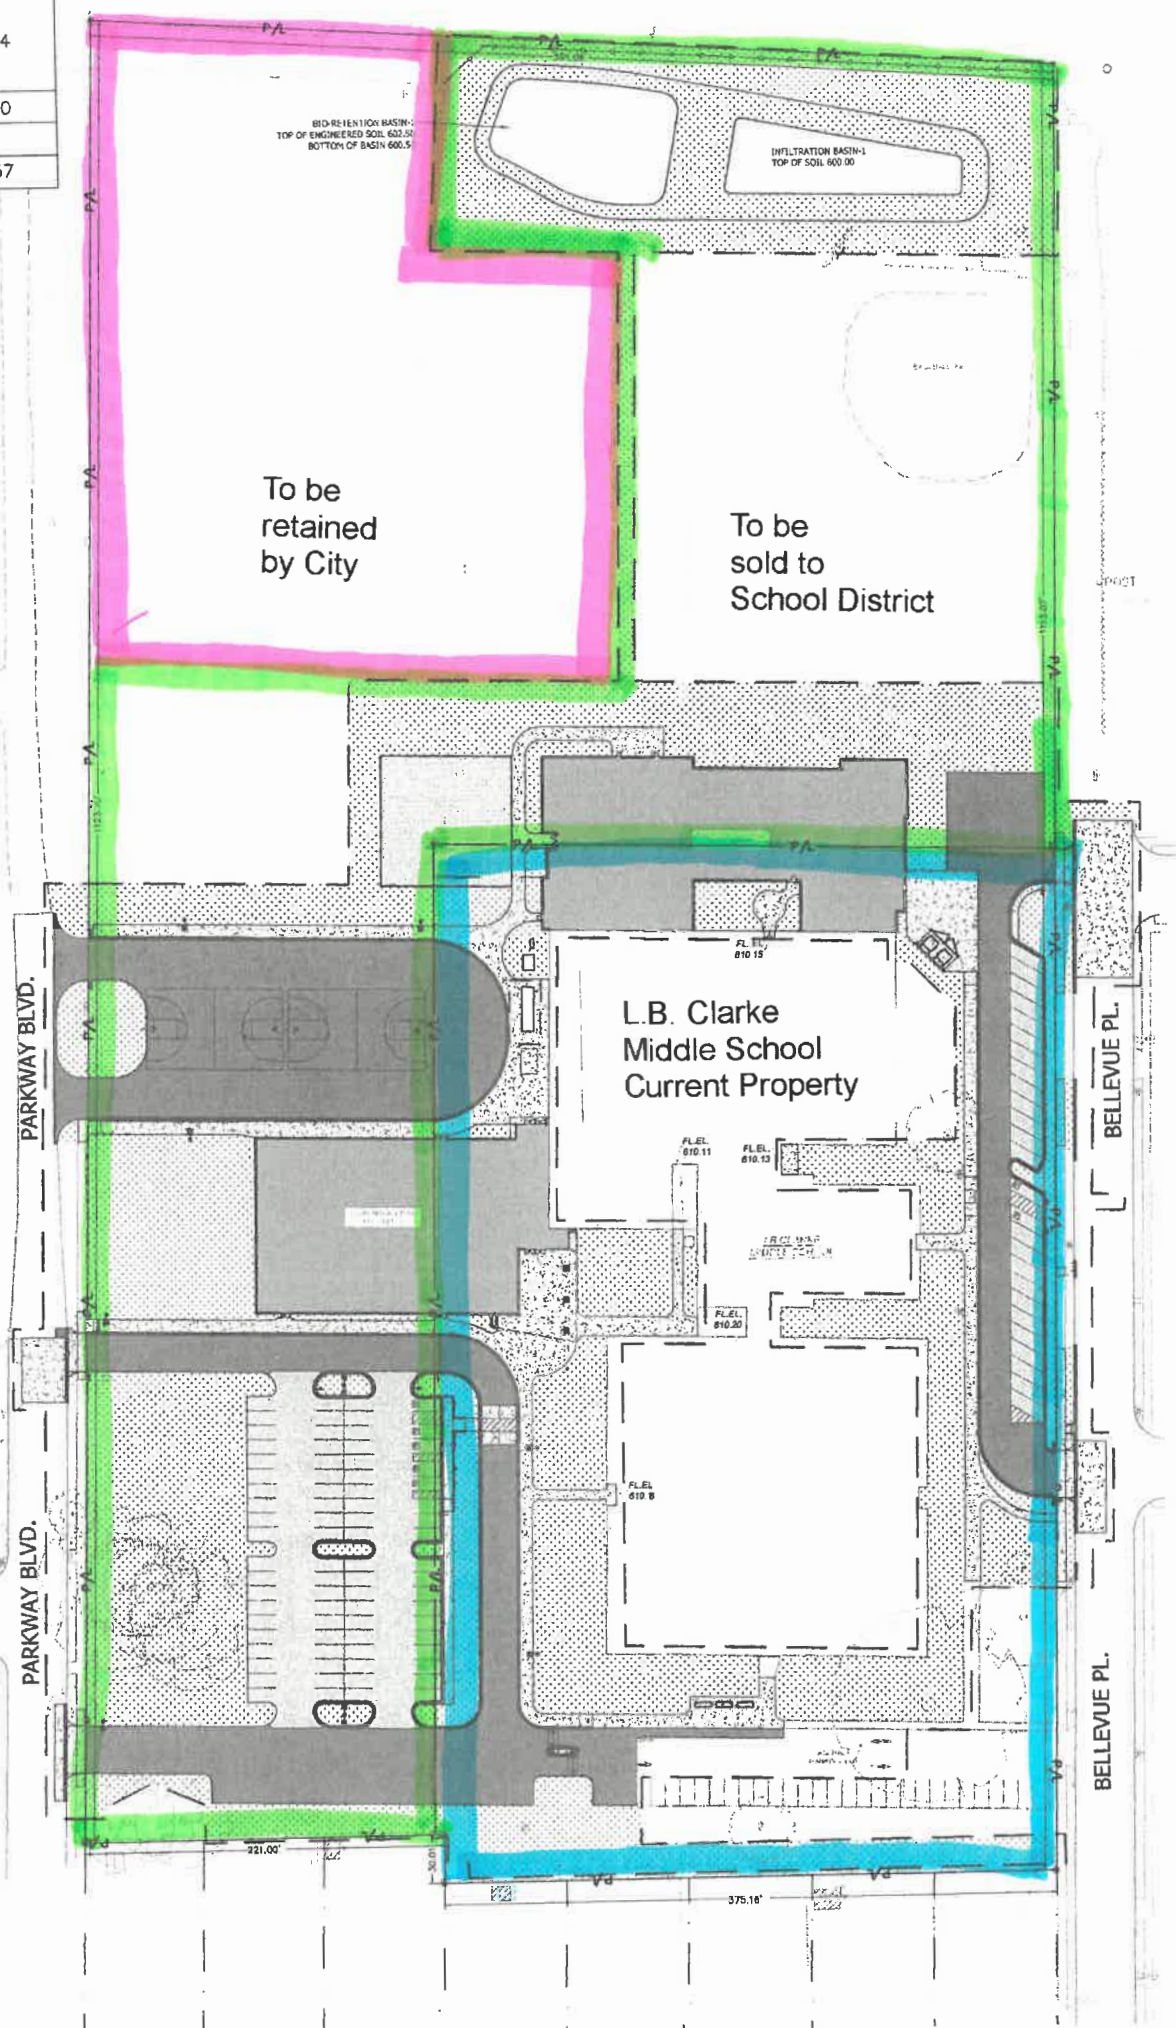

CERTIFIED SURVEY MAP NO.

SHEET 1 OF 3 SHEETS

LOTS 1 & 2, AND OUTLOT 1, OF CERTIFIED SURVEY MAP AS RECORDED WITHIN VOLUME 21, ON PAGE 207, OF CERTIFIED SURVEY MAPS OF THE MANITOWOC COUNTY REGISTRY, AS DOCUMENT No. 900077, BEING PART OF THE SOUTHWEST 1/4 OF THE NORTHEAST 1/4 OF SECTION 26, TOWNSHIP 20 NORTH, RANGE 24 EAST, SITUATED WITHIN THE CITY OF TWO RIVERS, MANITOWOC COUNTY, WISCONSIN.

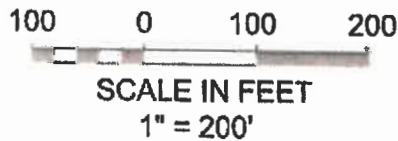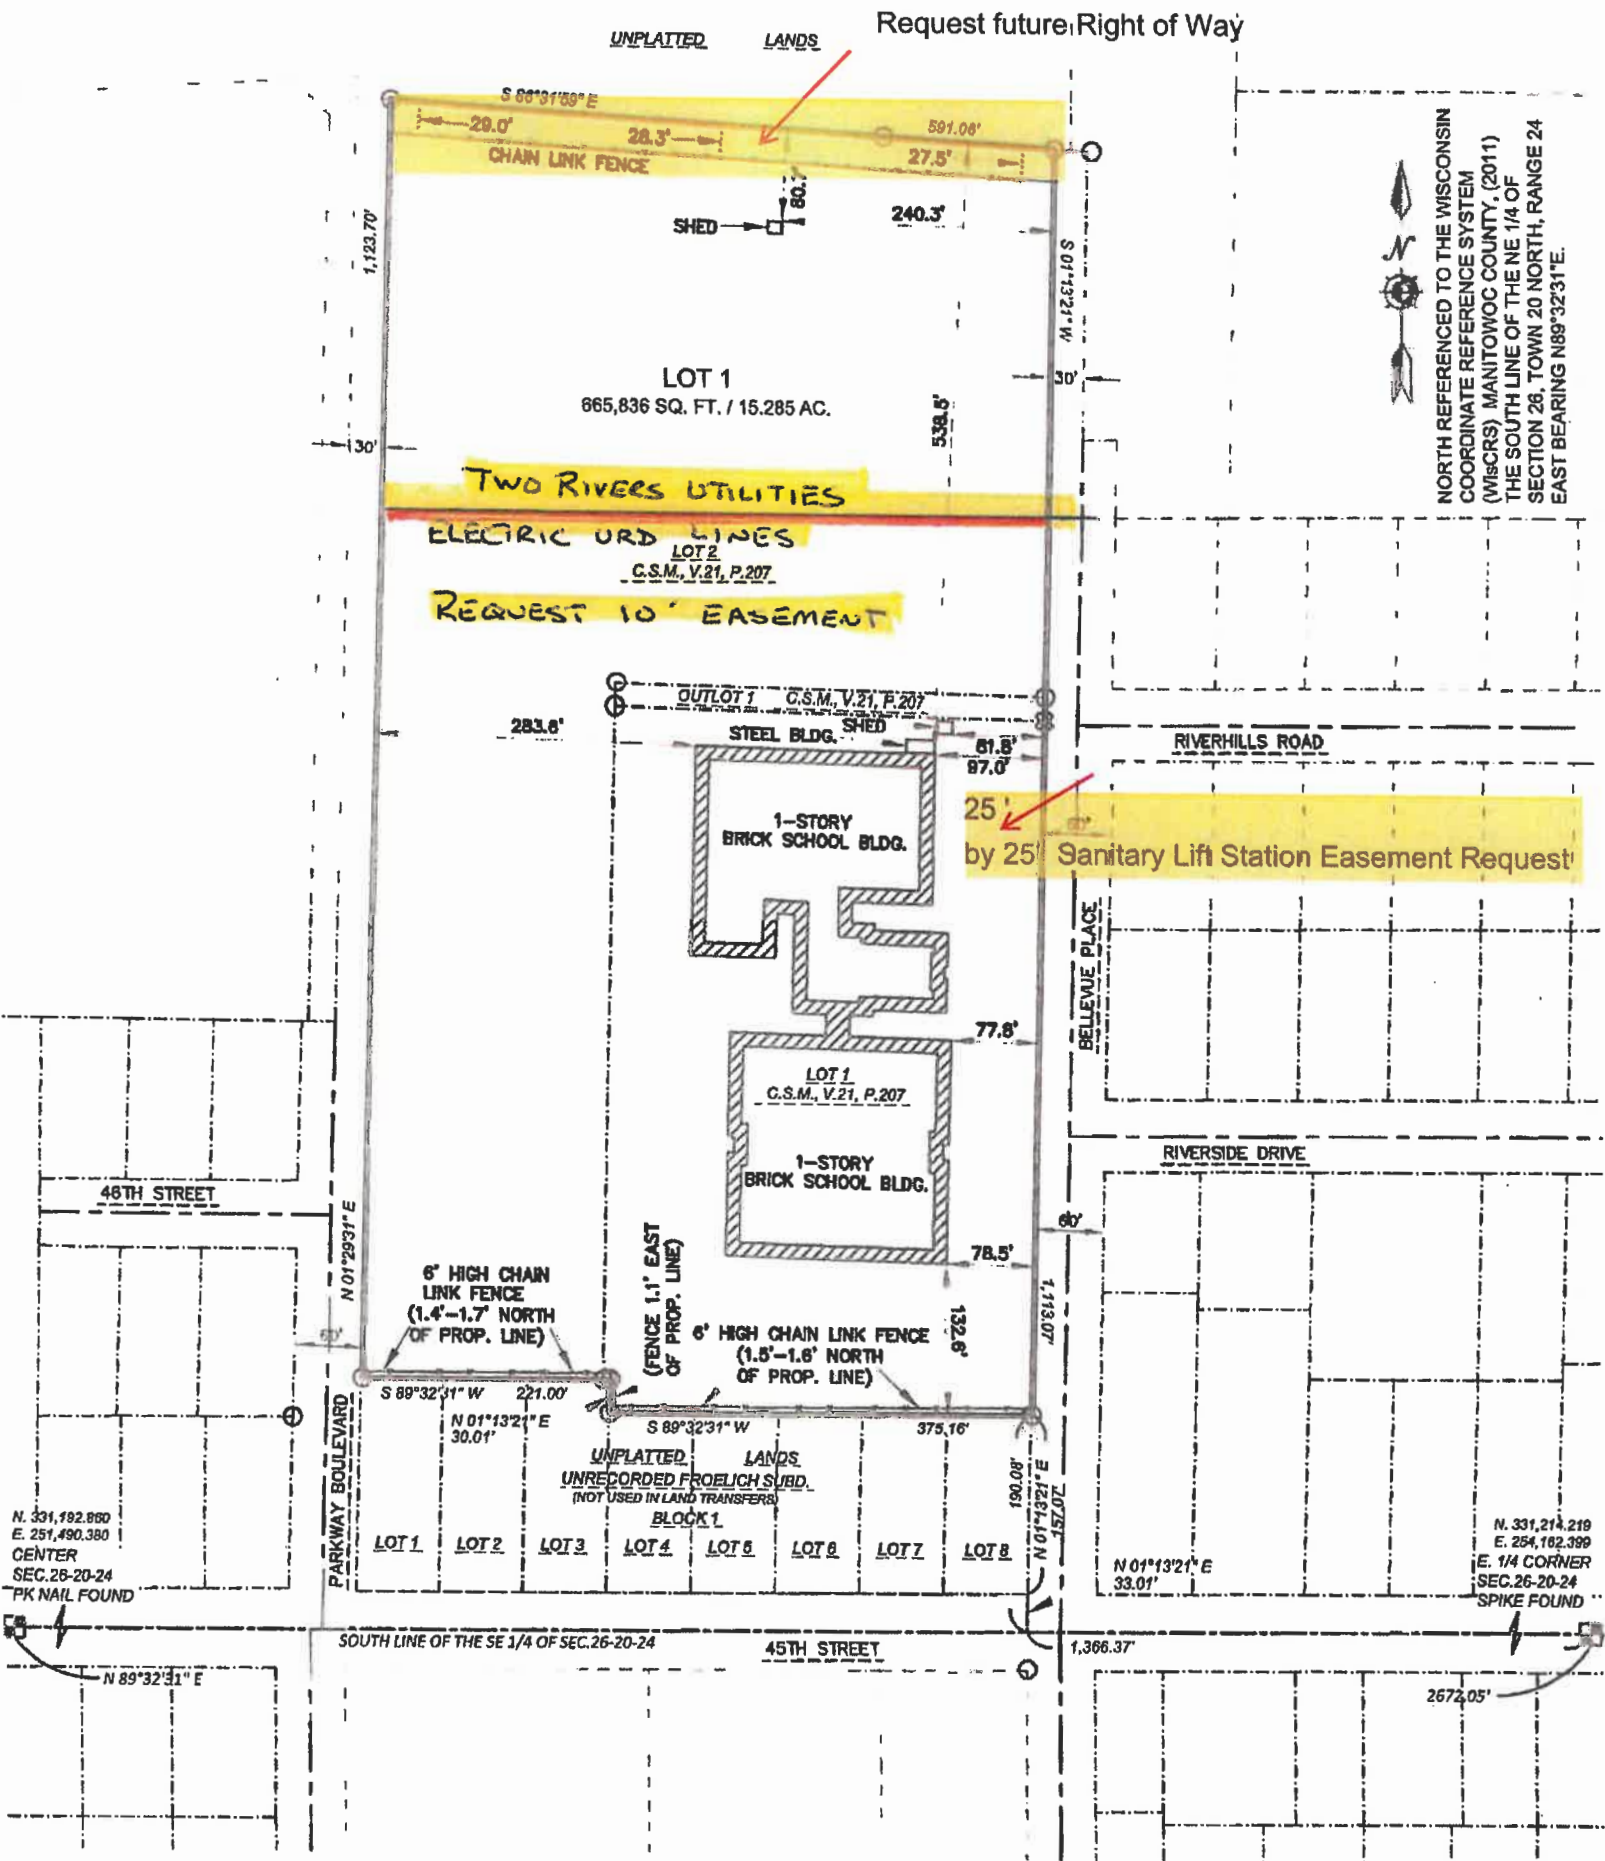

- LEGEND:
- O = 1-1/4" O.D. IRON PIPE FOUND
  - X = CHISELED "X" FOUND
  - = SECTION CORNER MONUMENT
  - R.A. = RECORDED AS
  - ▨ = EXISTING BUILDING OUTLINE

**Kapur** 226 W. WISCONSIN AVE.  
APPLETON, WI 54911  
kapurinc.com

SAVE DATE: 8/13/2023 12:11 PM PLOT DATE: 8/13/2023 12:12 PM  
S:\SiteDesign\Bry Architecture\PSD\Survey\DWG\230132\_230132\_CSM2.dwg