

CERTIFIED SURVEY MAP NO. _____

FOR
BRIGHT HORIZON PROPERTIES, LLC
 CSM RECORDED AS DOCUMENT NO. 1245957, BEING PART OF
 LOTS 1-6, BLOCK 83, LOTS 1-5, EXCEPT THE WEST 15 FEET
 OF LOT 5, BLOCK 84, LOTS 1-4 & 8-12, BLOCK 87,
 & LOTS 1-4, BLOCK 88, ORIGINAL PLAT
 CITY OF TWO RIVERS, MANITOWOC COUNTY, WISCONSIN


DRAFT

PROJECT NUMBER: 9.5296
 DATE: OCTOBER 4, 2023

SW COR.-NW 1/4
 SEC. 1-19-24
 (PK NAIL FOUND)

W. LINE-NW 1/4-SEC. 1-19-24
 N00°48'17"W 2737.73'
 209.62'

CERTIFIED SURVEY MAP # _____
 VOLUME _____
 PAGE _____
 SHEET 2 OF 4 SHEETS

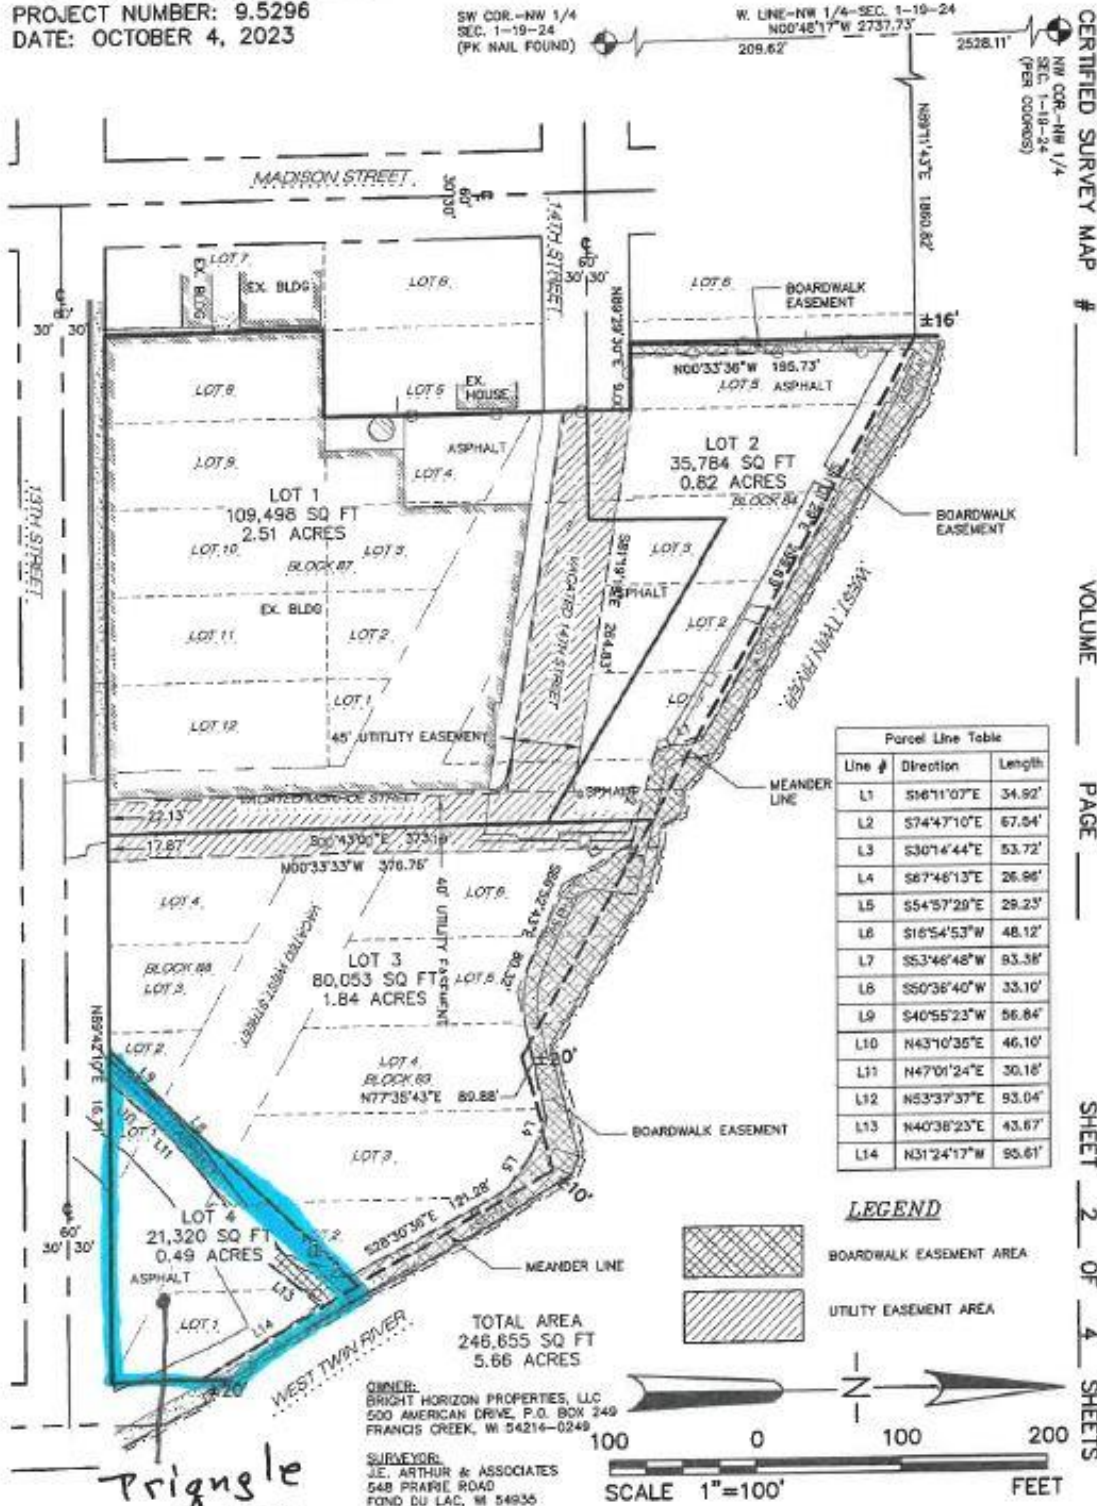

Pringle Area