


*"Evocative of the agrarian forms found throughout our region,
the Pavilion at Shamrock Park celebrates the rural character of this place."*

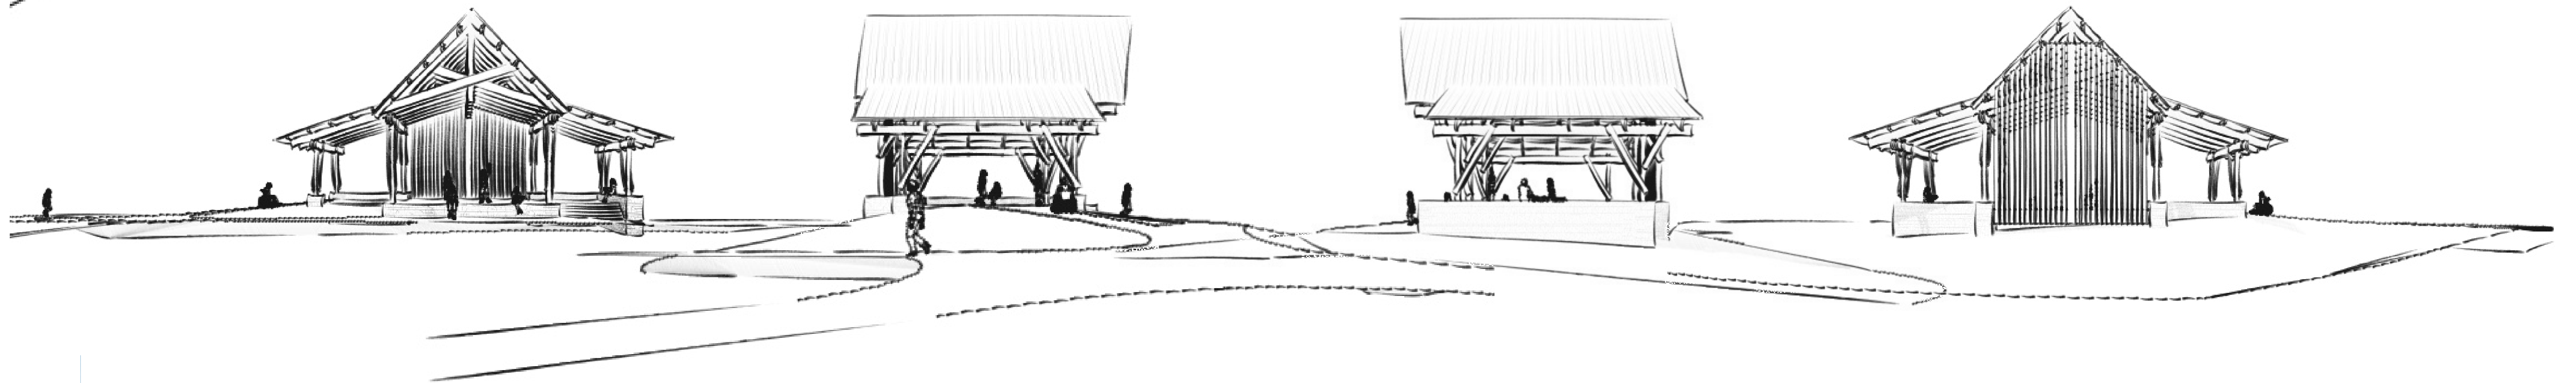


SHAMROCK PARK PAVILION TYRONE, GEORGIA
SCHEMATIC DESIGN | DECEMBER 16, 2024





SD_A1 | OPTION A




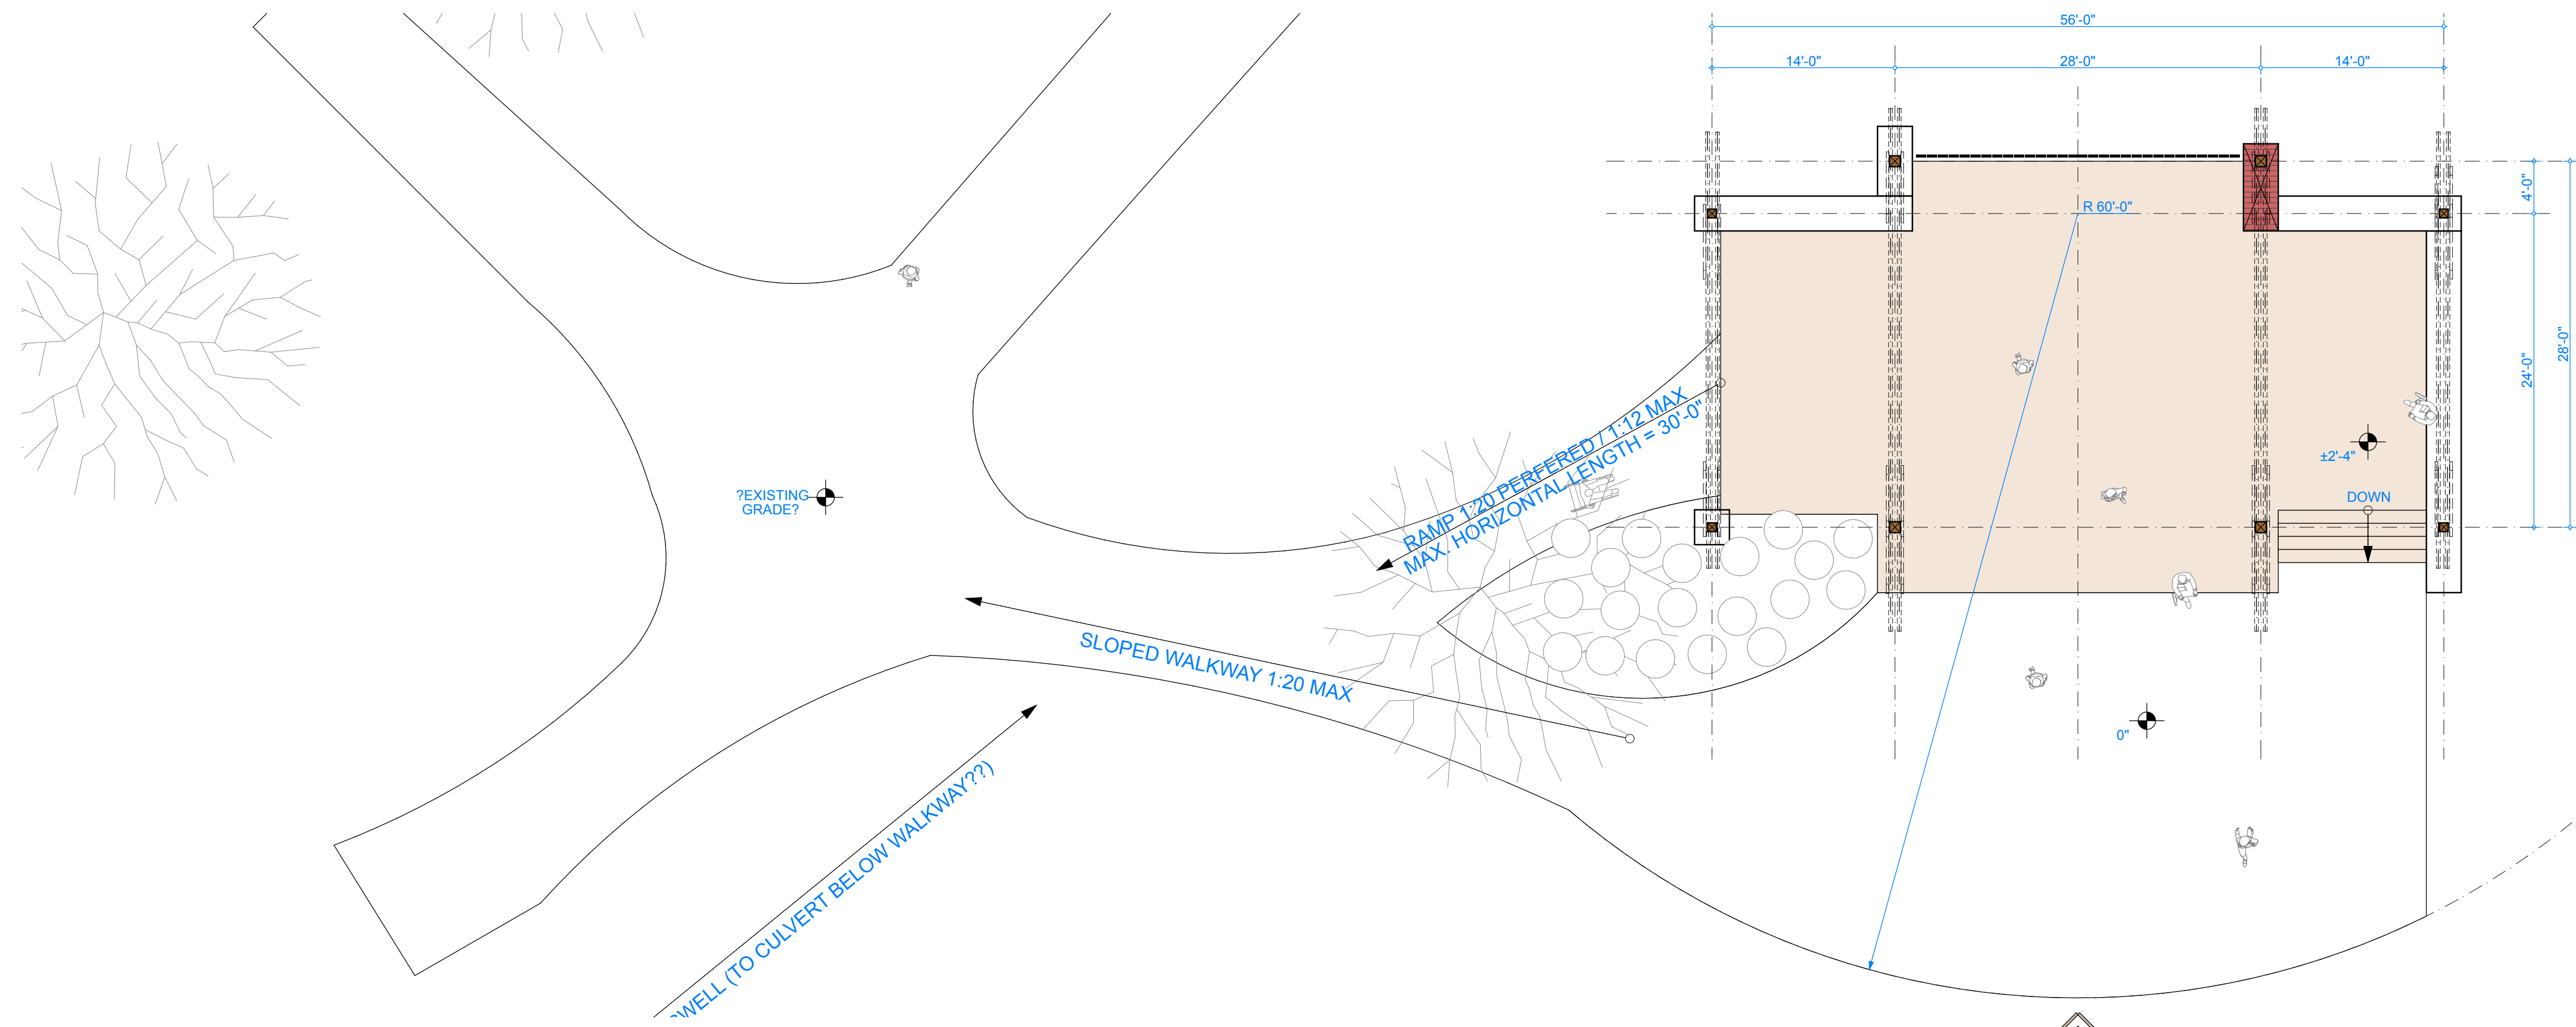

SITE PLAN | FLOOR PLAN

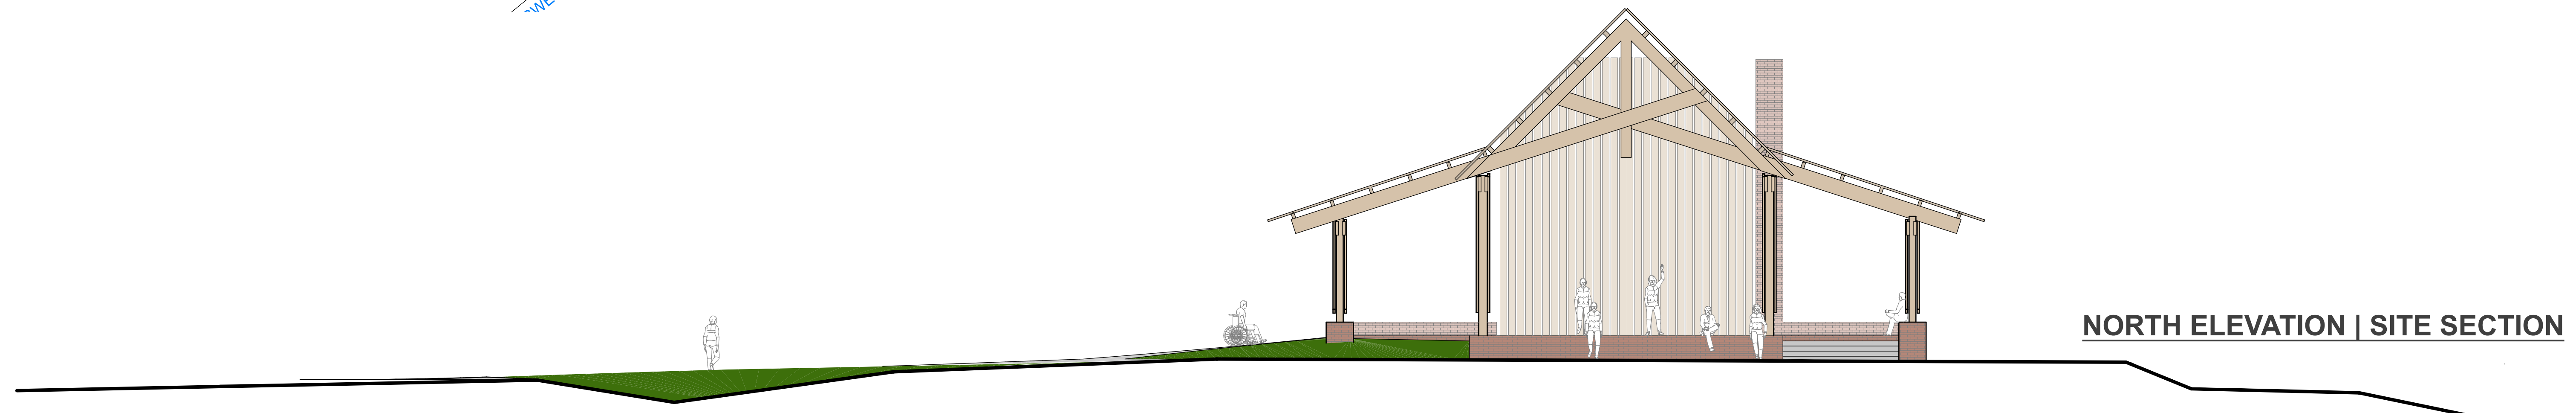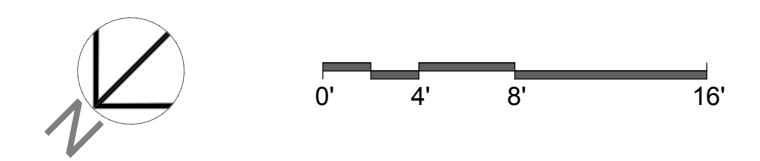

NORTH ELEVATION | SITE SECTION

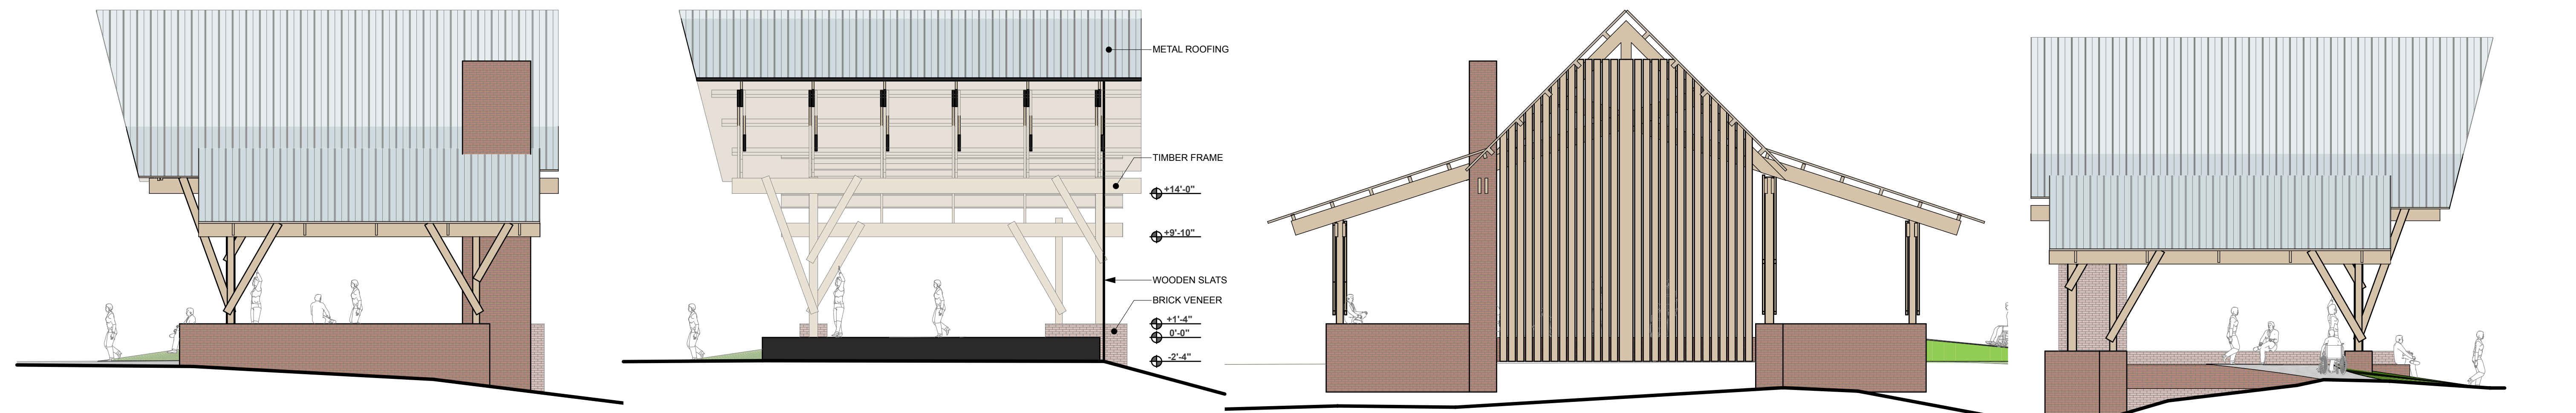



WEST ELEVATION

BUILDING SECTION


SOUTH ELEVATION


EAST ELEVATION

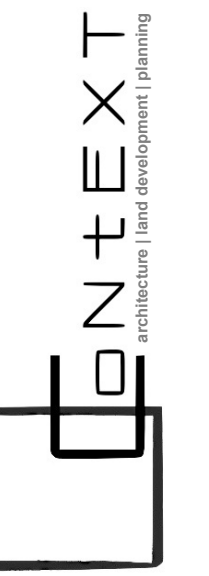


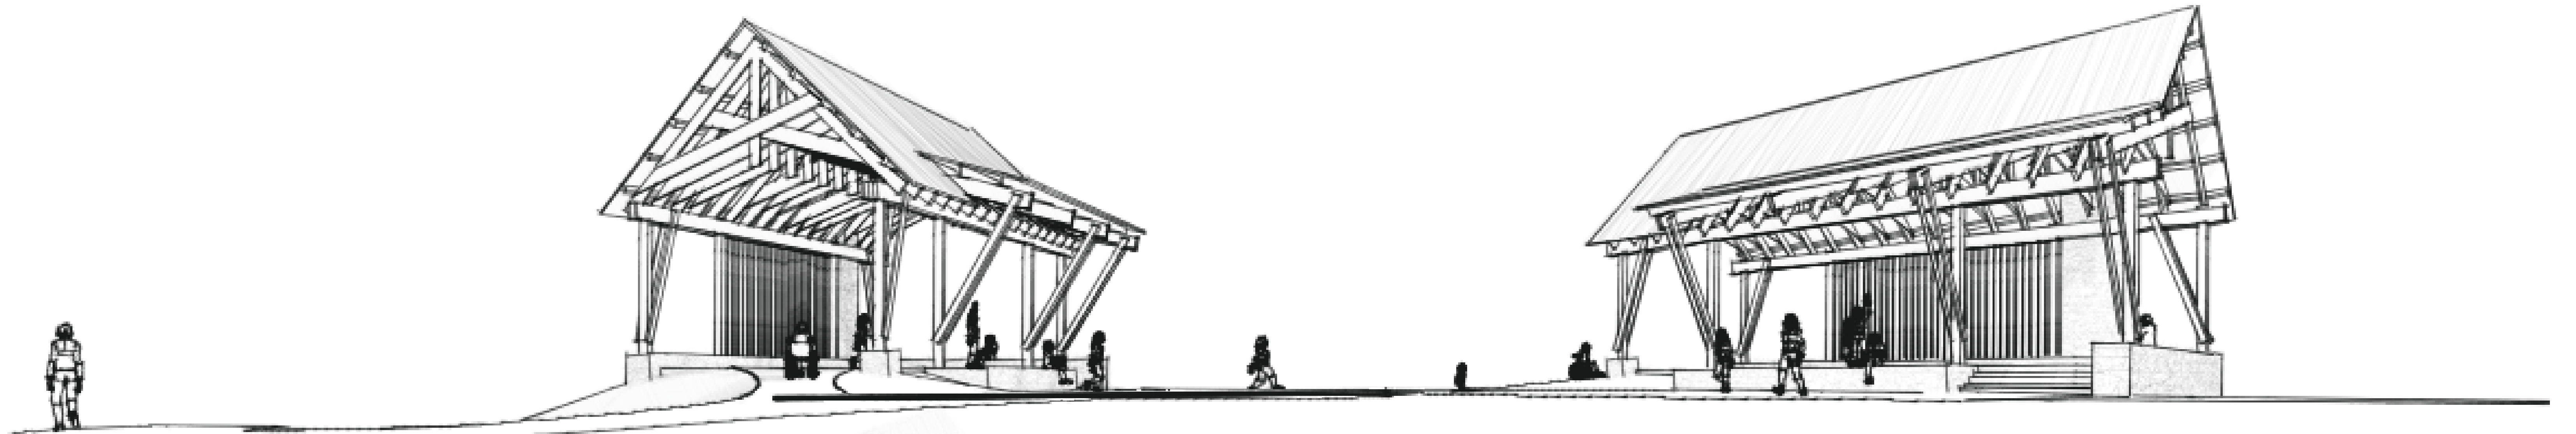


*"Evocative of the agrarian forms found throughout our region,
the Pavilion at Shamrock Park celebrates the rural character of this place."*

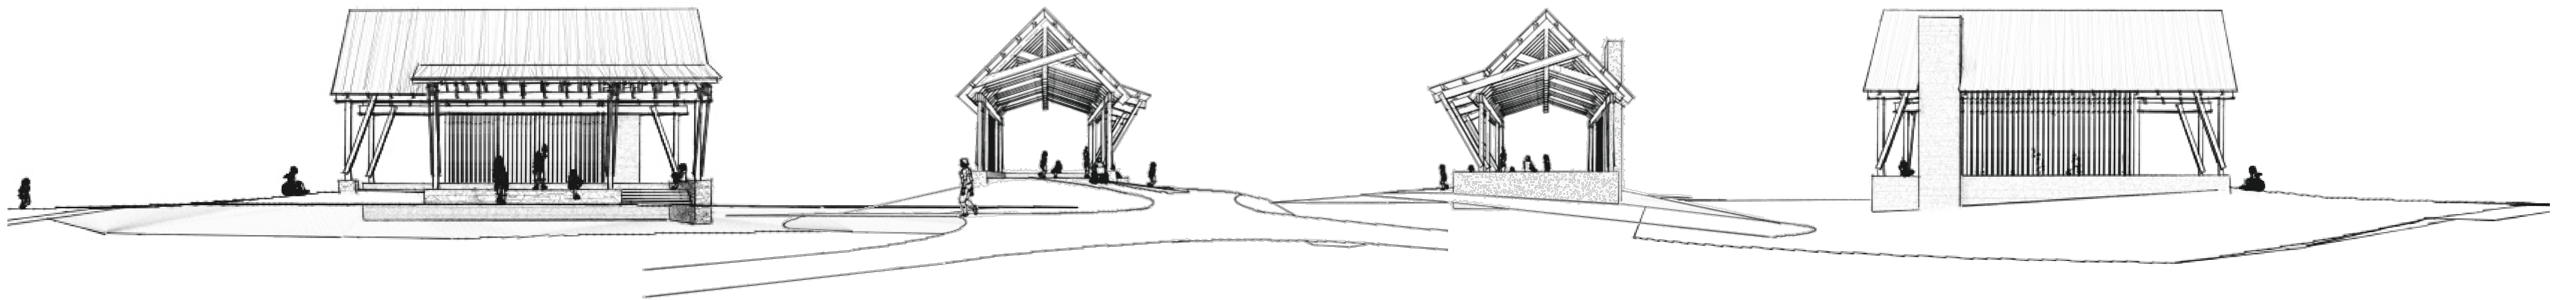


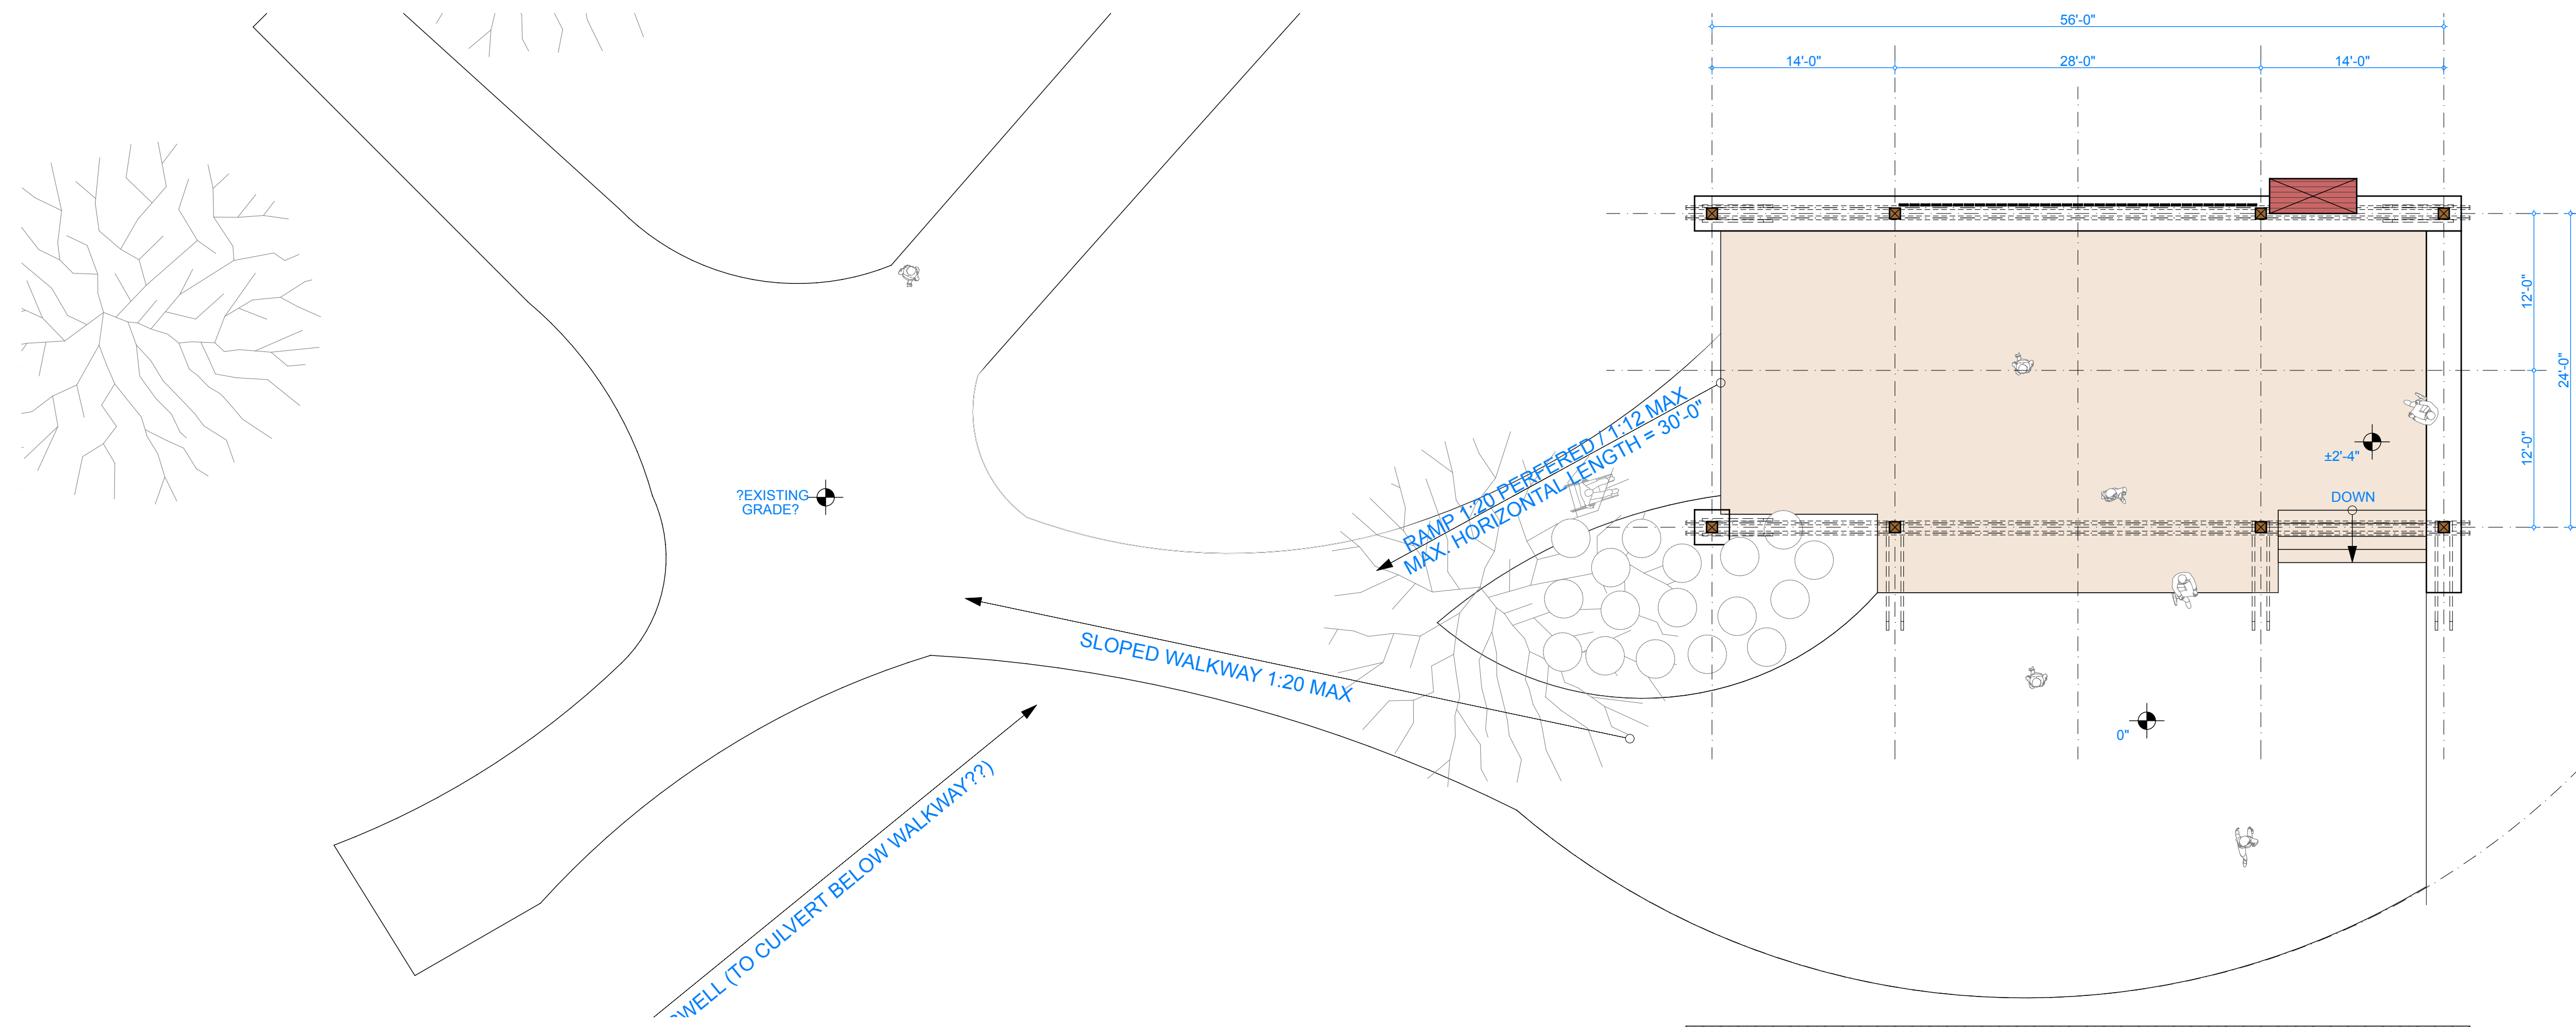

SITE PLAN | FLOOR PLAN

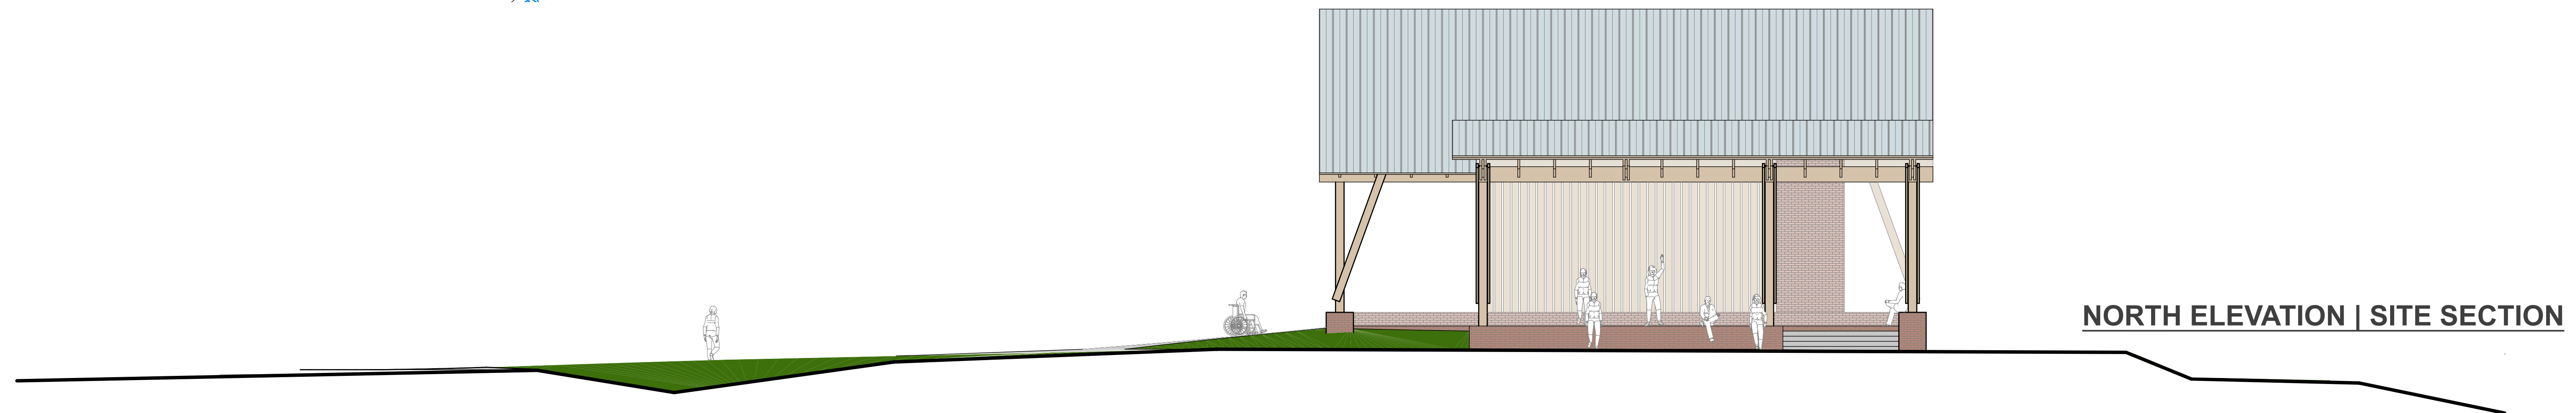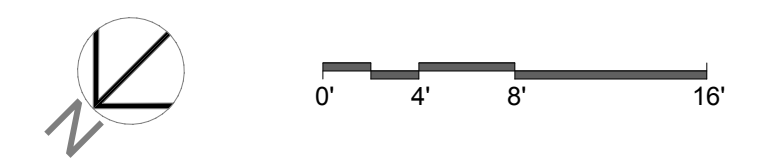

NORTH ELEVATION | SITE SECTION

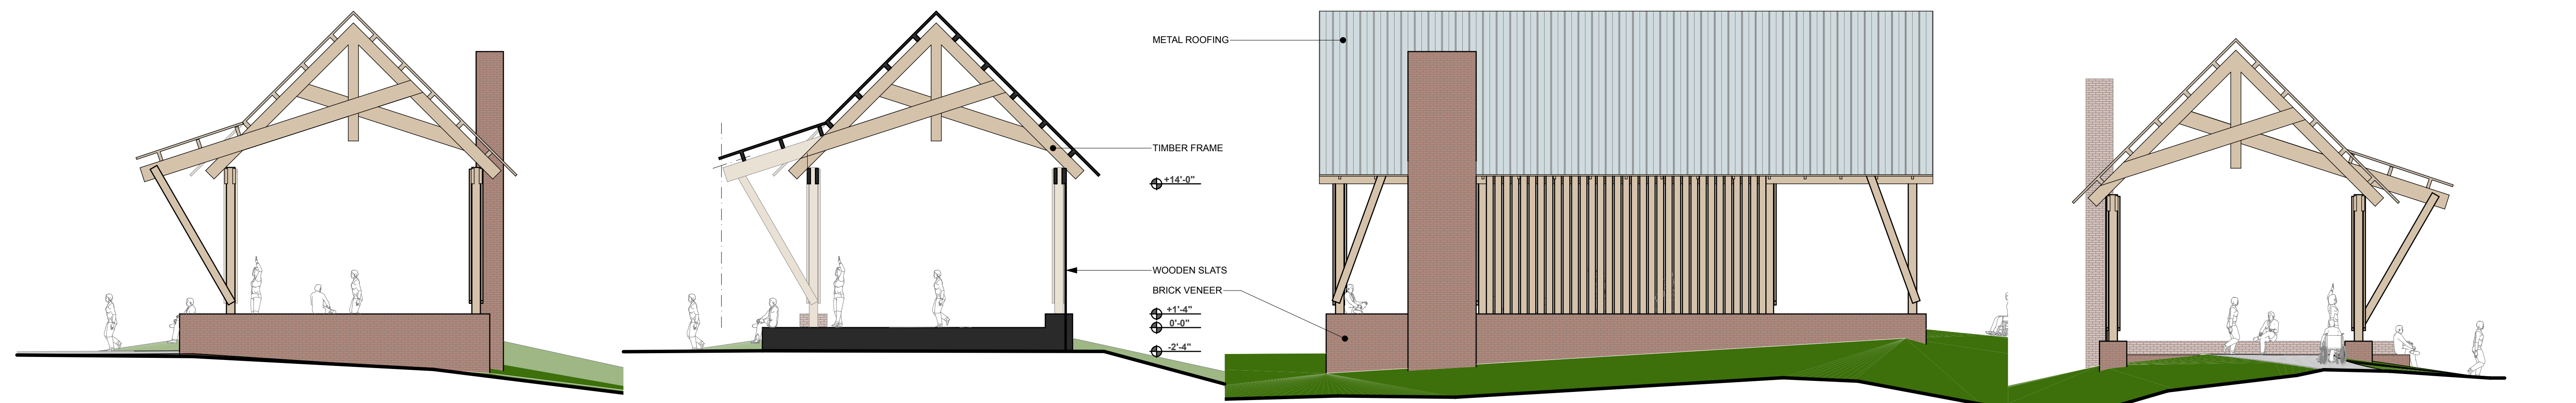


WEST ELEVATION



BUILDING SECTION

SOUTH ELEVATION

EAST ELEVATION

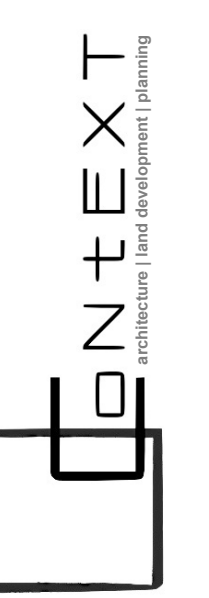

SHAMROCK PARK SIDEWALK GRADES STUDY CONCEPT 1

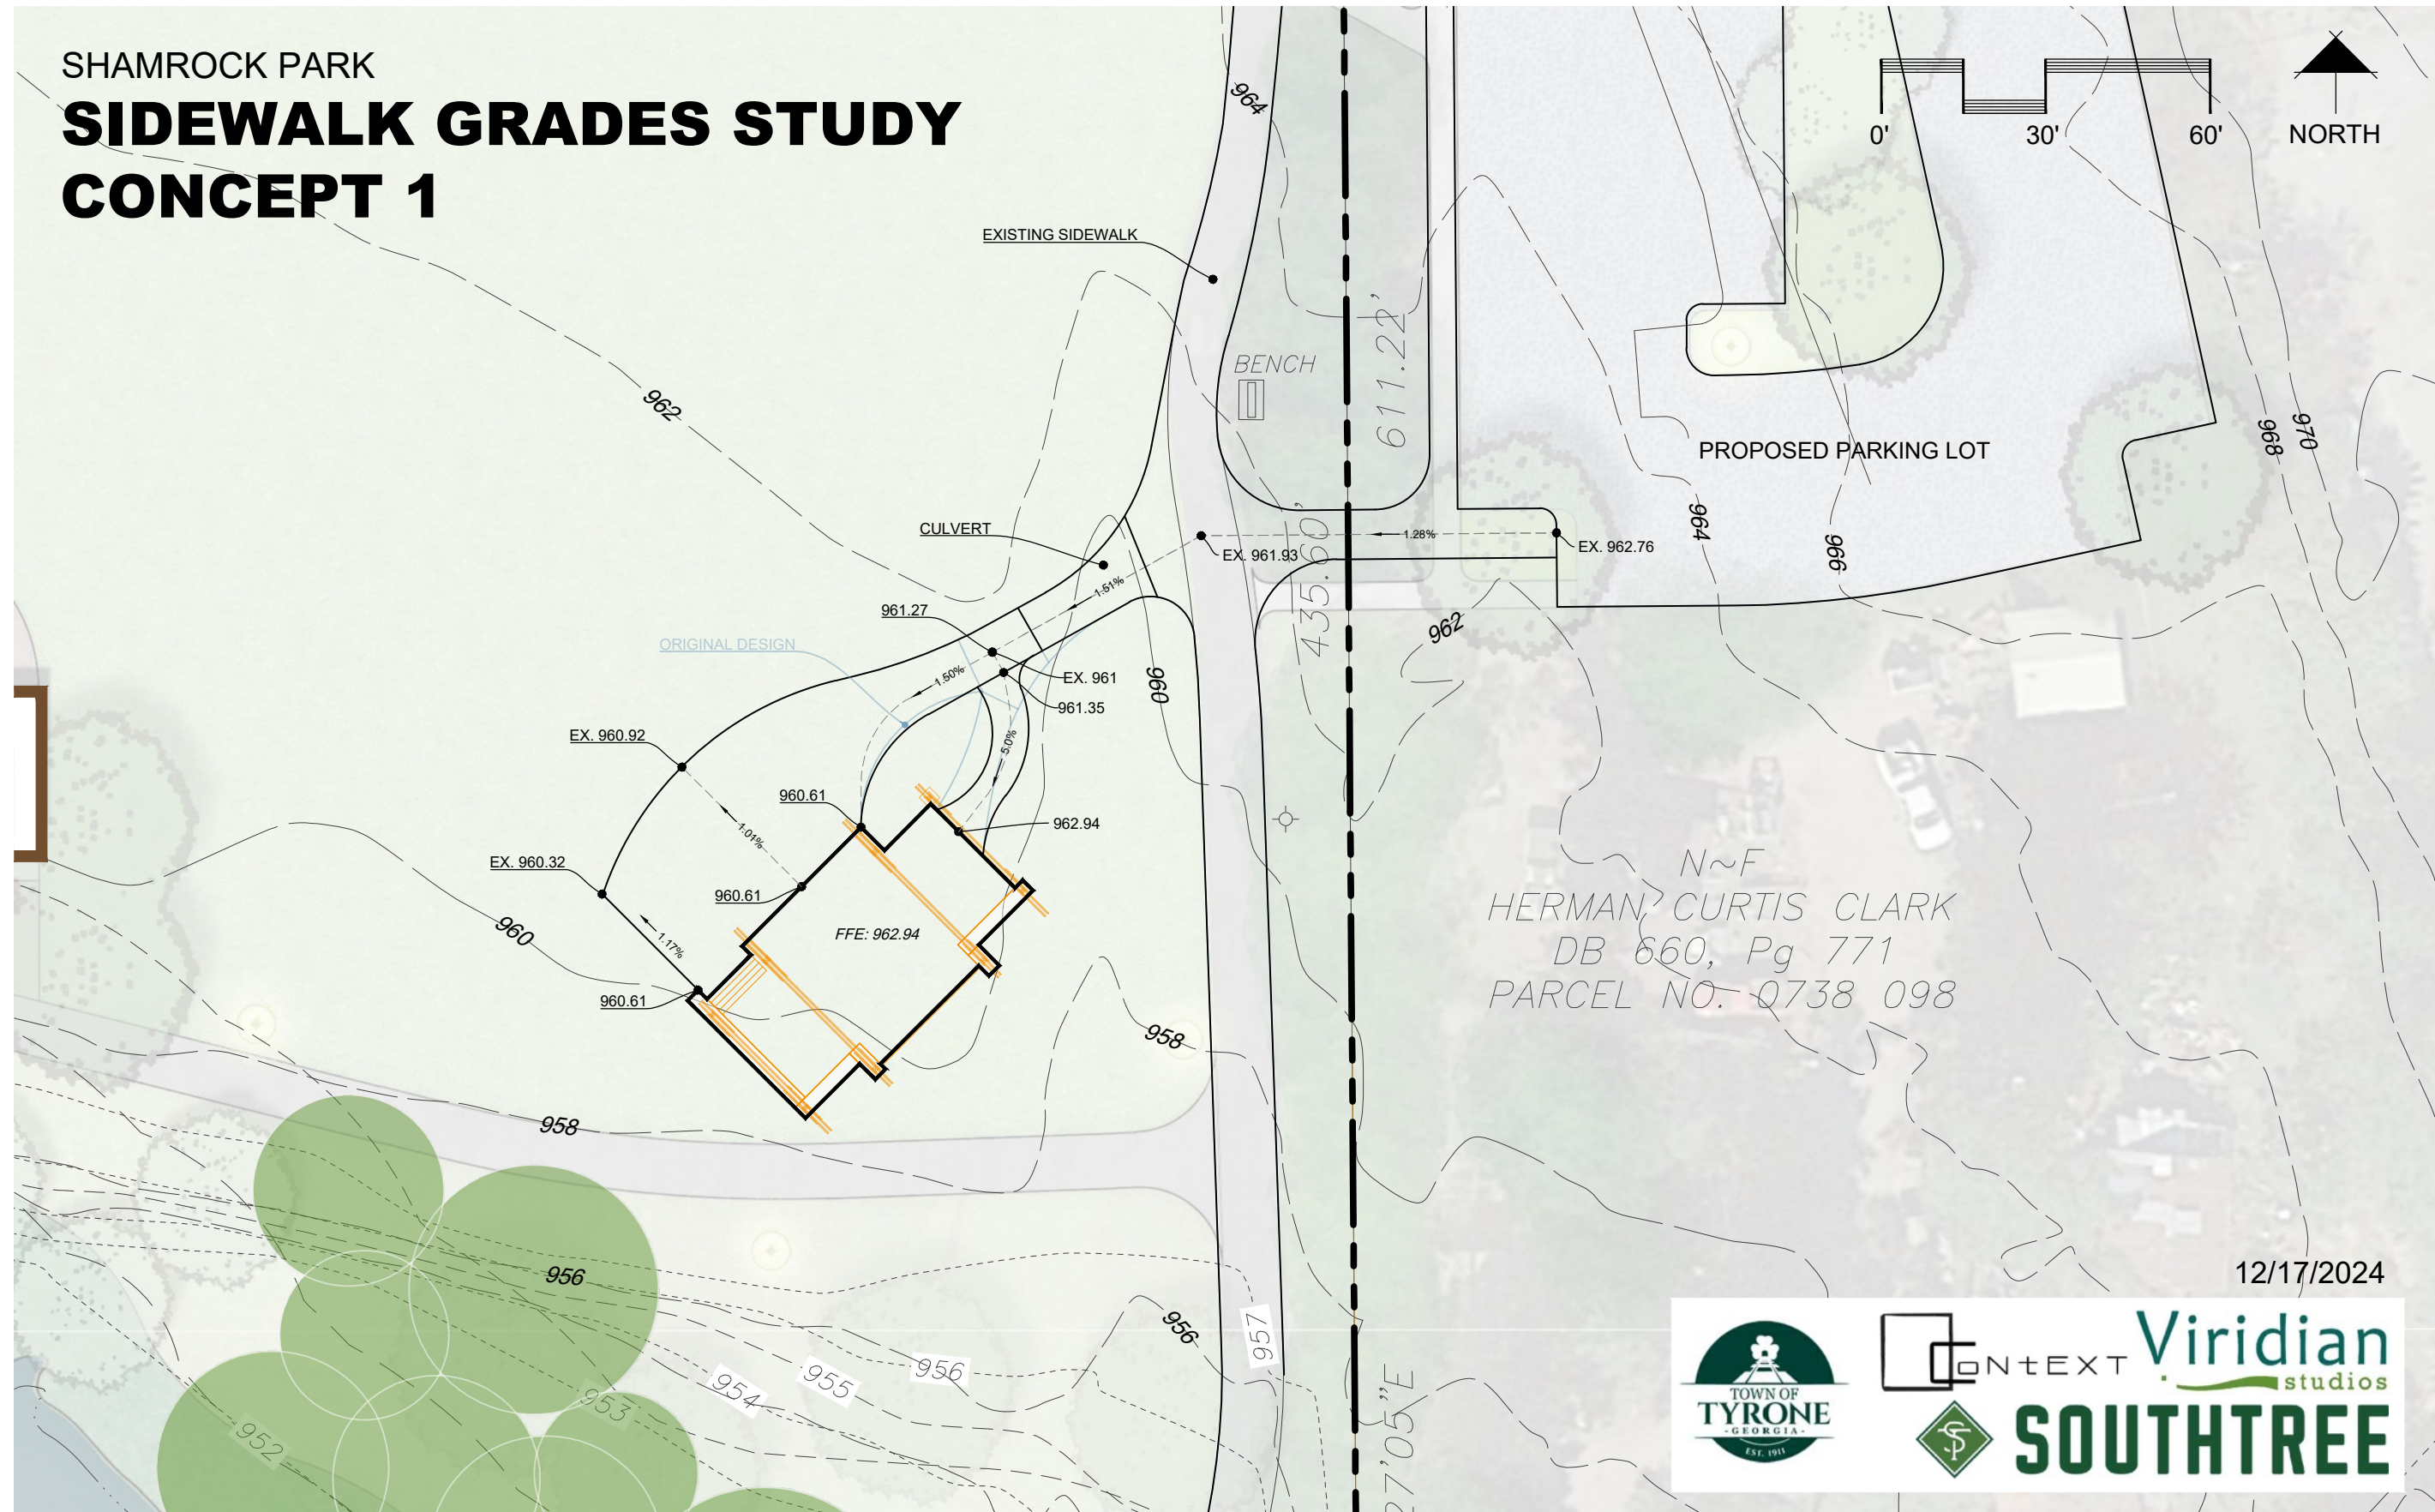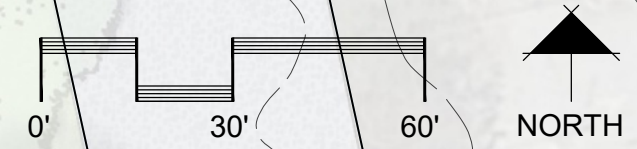

N~F
HERMAN, CURTIS CLARK
DB 660, Pg 771
PARCEL NO. 0738 098



12/17/2024

TOWN OF TYRONE GEORGIA EST. 1911

CONTEXT Viridian studios

SOUTHTREE

SHAMROCK PARK SIDEWALK GRADES STUDY CONCEPT 2

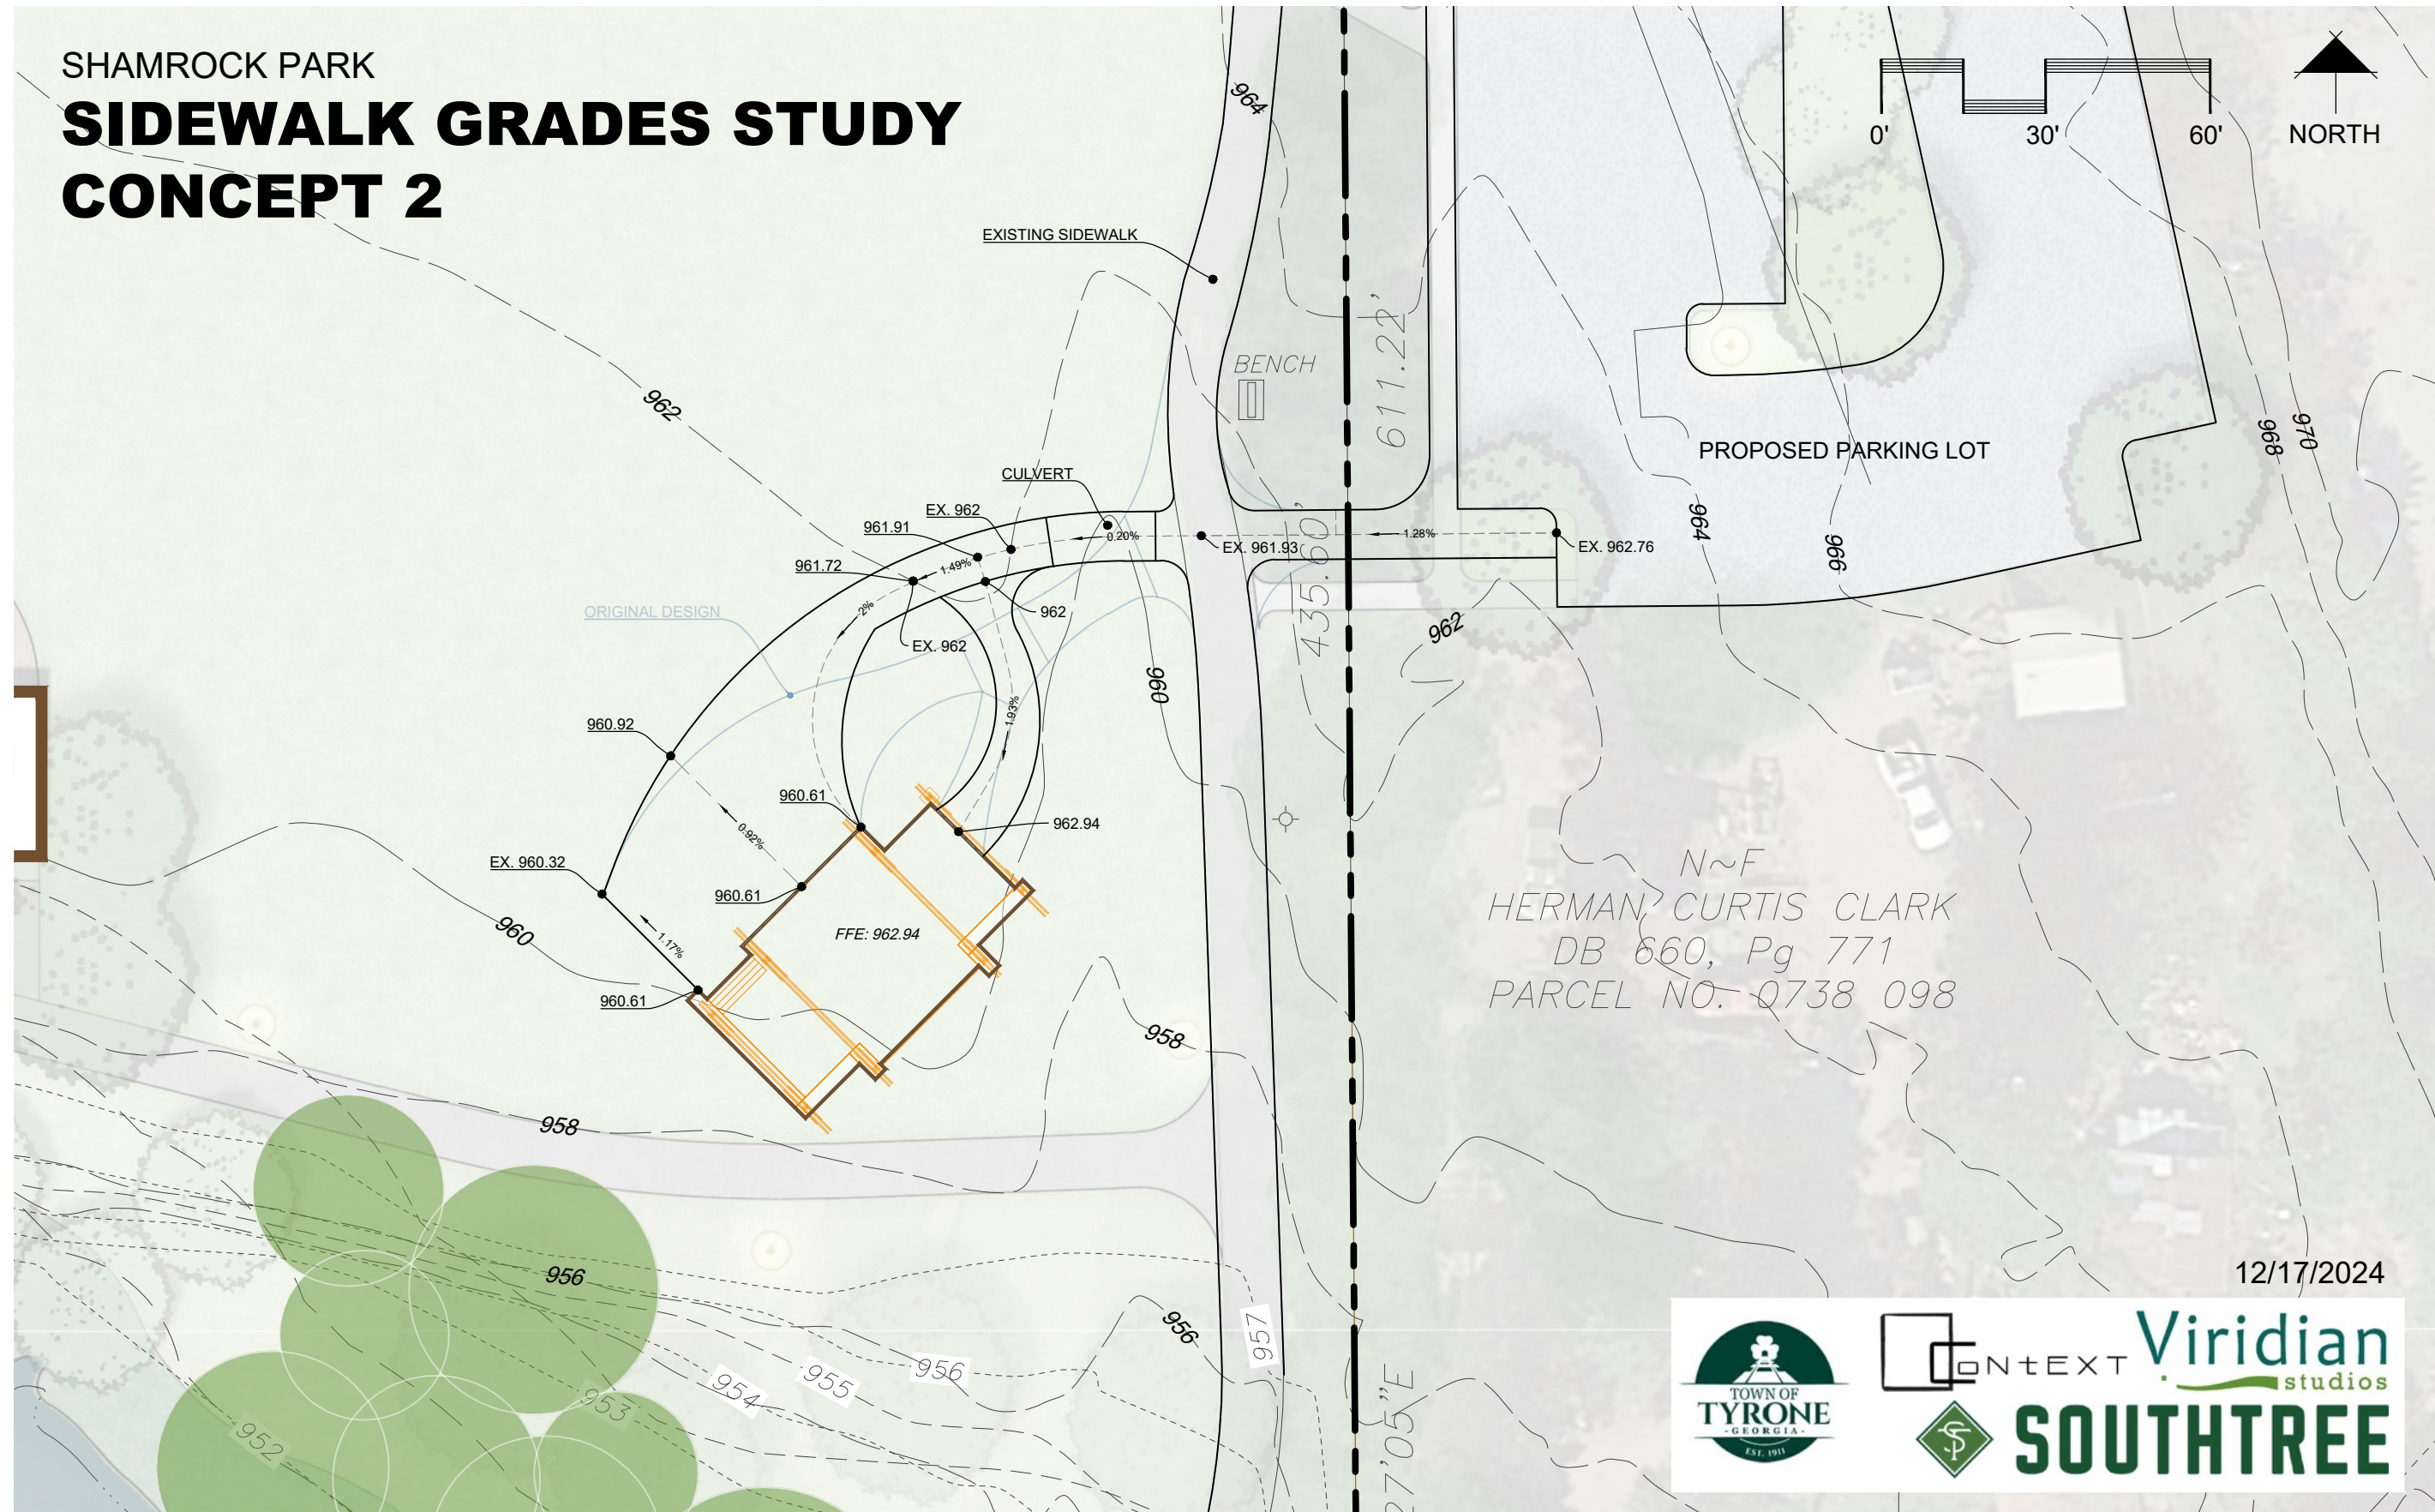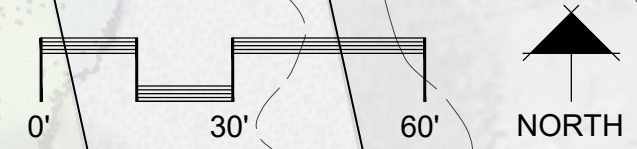

N~F
HERMAN, CURTIS CLARK
DB 660, Pg 771
PARCEL NO. 0738 098

12/17/2024

TOWN OF TYRONE GEORGIA EST. 1911

CONTEXT Viridian studios

SOUTHTREE