




LOCATION SKETCH

CONVENTIONAL SIGNS

LAND LOT LINE		-----
PROPERTY LINE		-----
RIGHT OF WAY LINE	EXISTING	-----
	REQUIRED	-----
	EXISTING LIMIT OF ACCESS	-----
	REQD LIMIT OF ACCESS	-----
	EXISTING LIMIT OF ACCESS & R/W	-----
FENCE	REQD LIMIT OF ACCESS & R/W	-----
	R/W MARKERS	-----

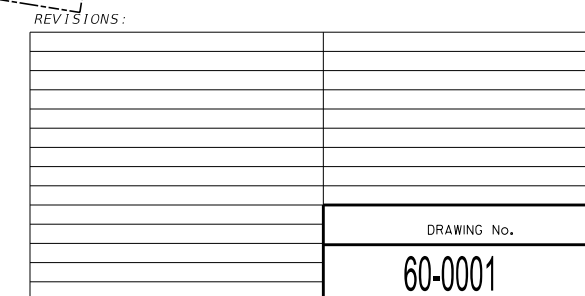

DATE	DRAWING NO.	REVISION

DATE	DRAWING NO.	REVISION

PROPERTY AND EXISTING R/W LINE
REQUIRED R/W LINE
CONSTRUCTION LIMITS
EASEMENT FOR CONSTR
& MAINTENANCE OF SLOPES
EASEMENT FOR CONSTR OF SLOPES
EASEMENT FOR CONSTR OF DRIVES

-----E-----
-----C-----F-----

BEGIN LIMIT OF ACCESS.....BLA
END LIMIT OF ACCESS.....ELA
EXISTING LIMIT OF ACCESS
REQ'D LIMIT OF ACCESS
EXISTING LIMIT OF ACCESS & R/W
REQ'D LIMIT OF ACCESS & R/W
ORANGE BARRIER FENCE
ESA - ENV. SENSITIVE AREA

---oo---
---oo---
---H---
---H---
•••••
v v

DATE	REVISIONS


DATE	REVISIONS


TOWN OF TYRONE
STATE OF GEORGIA
RIGHT OF WAY REVISIONS

PROJECT NO. 240107
COUNTY: 113
LAND LOT NO: 138
LAND DISTRICT: 07
GMD N/A
DATE 06/06/2025


SH 02 OF 11

DRAWING No.:
60-0002

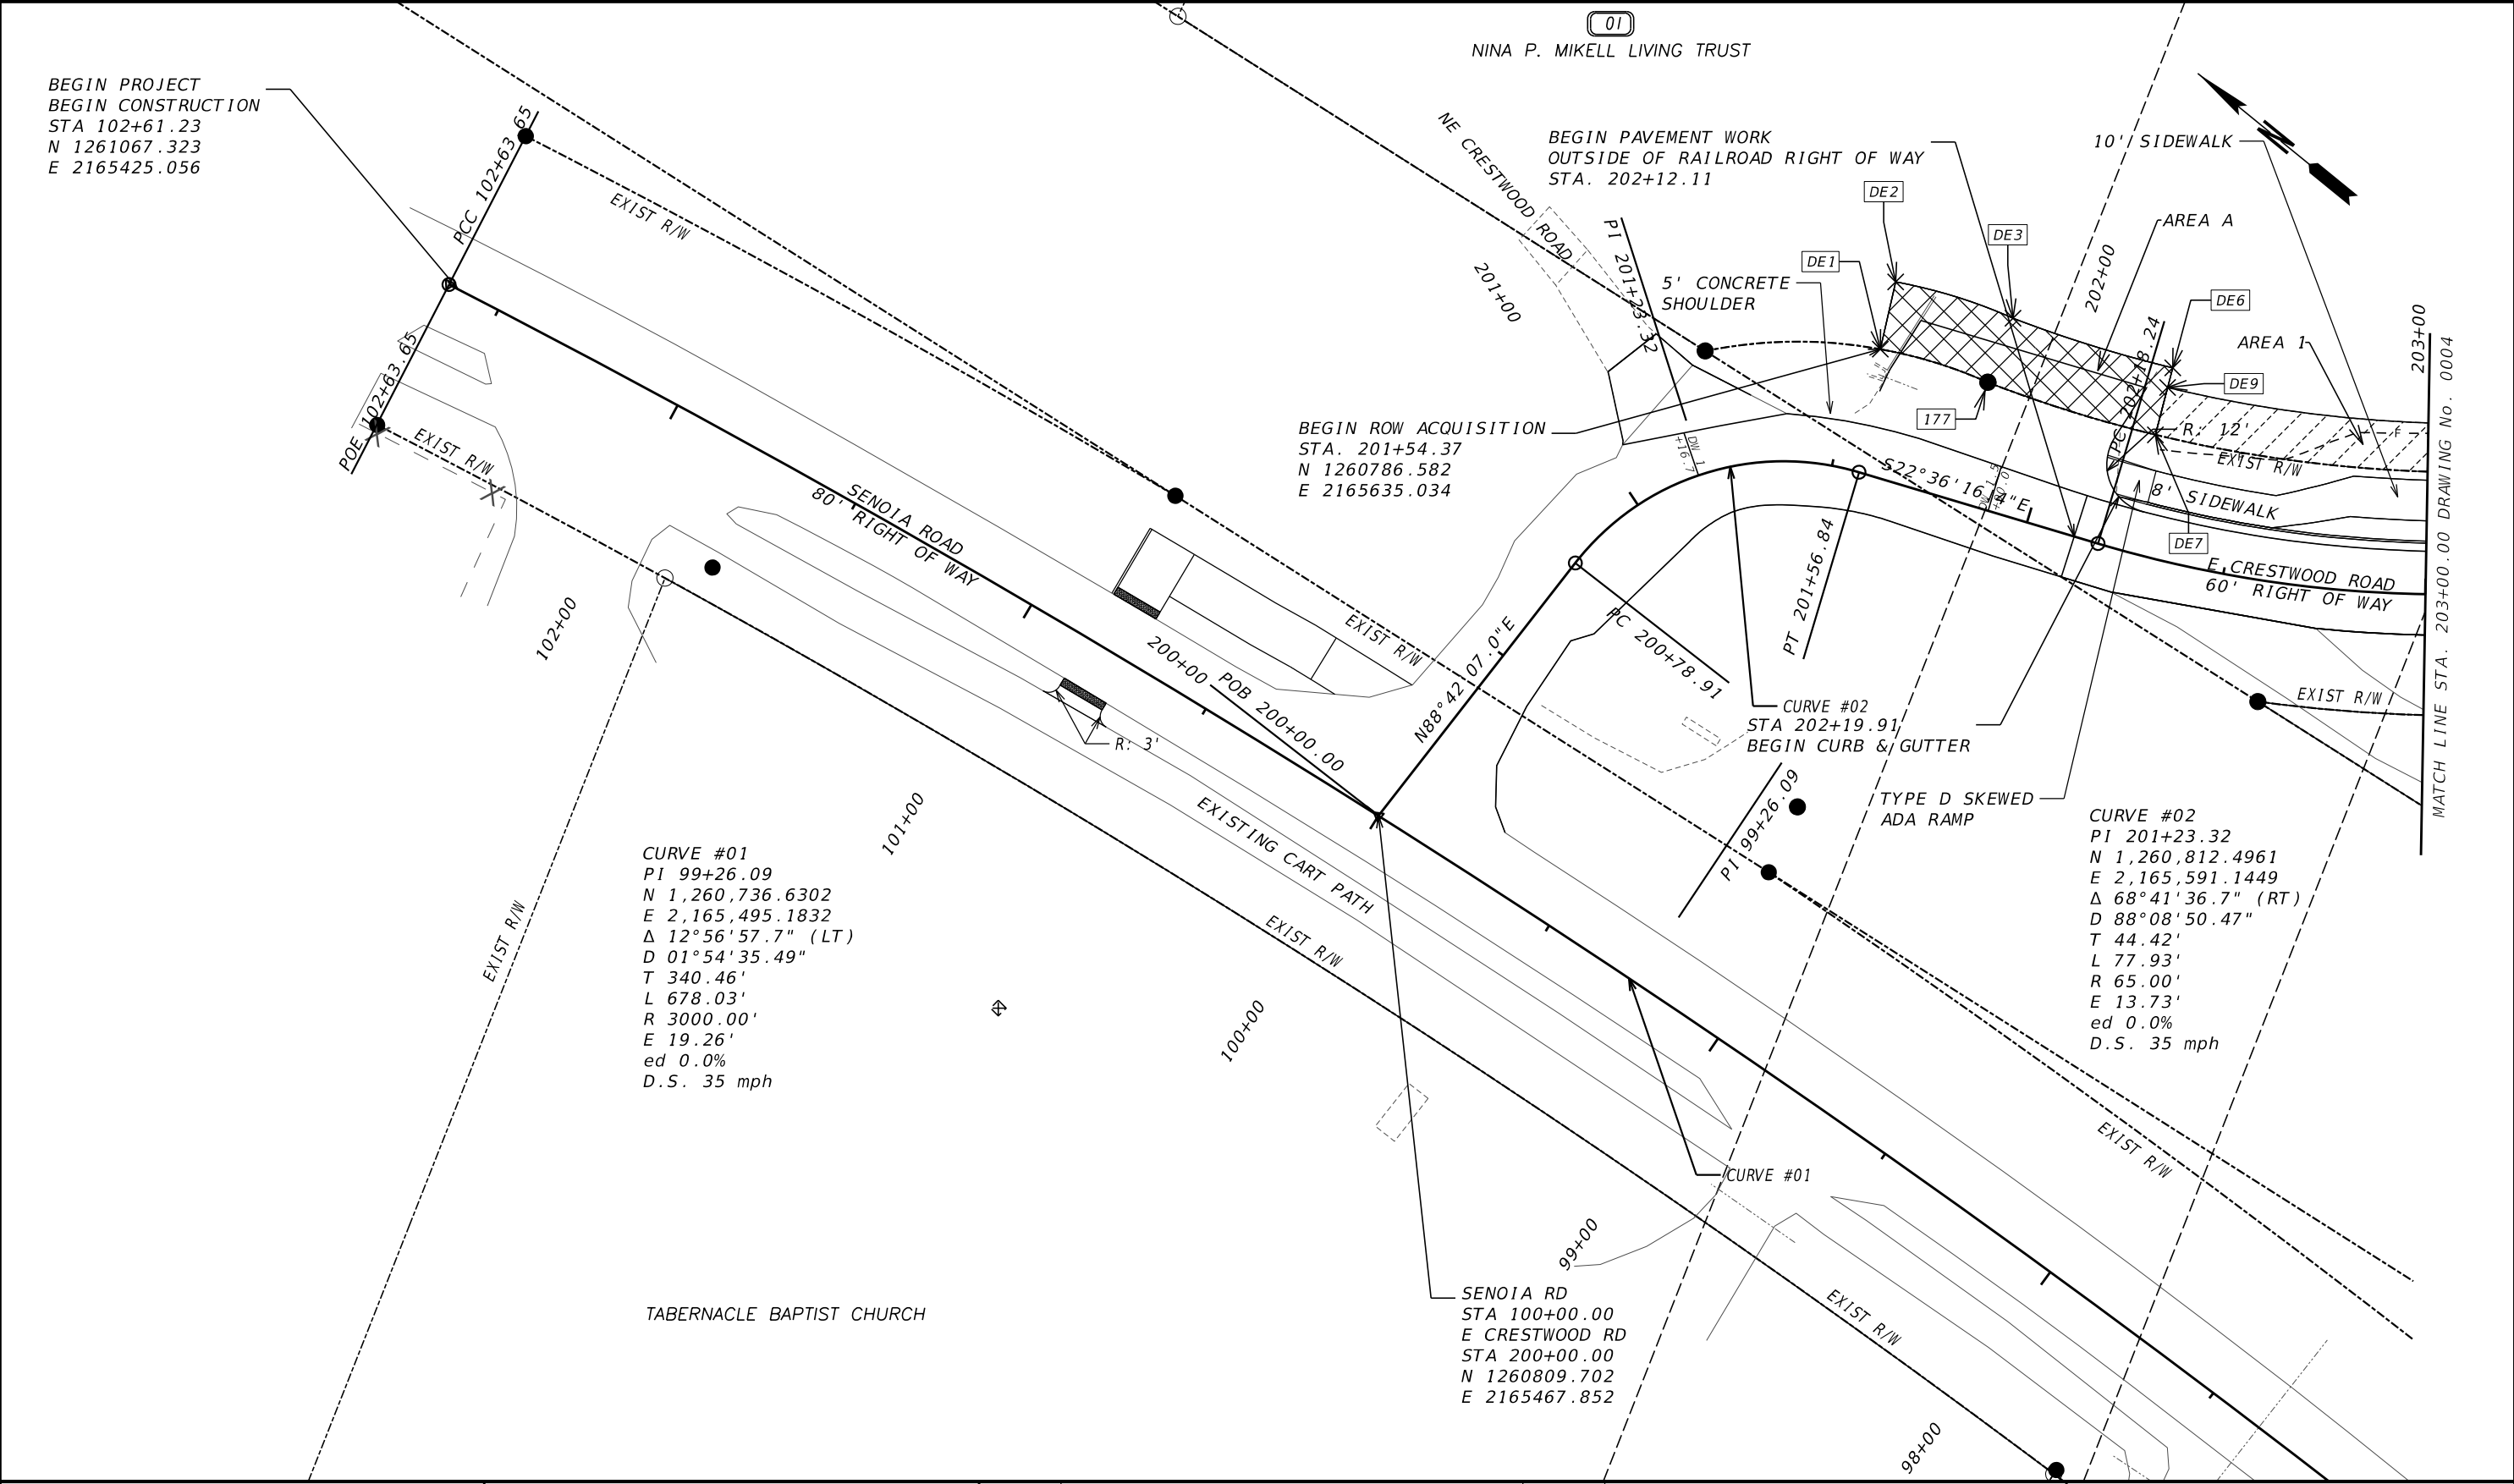

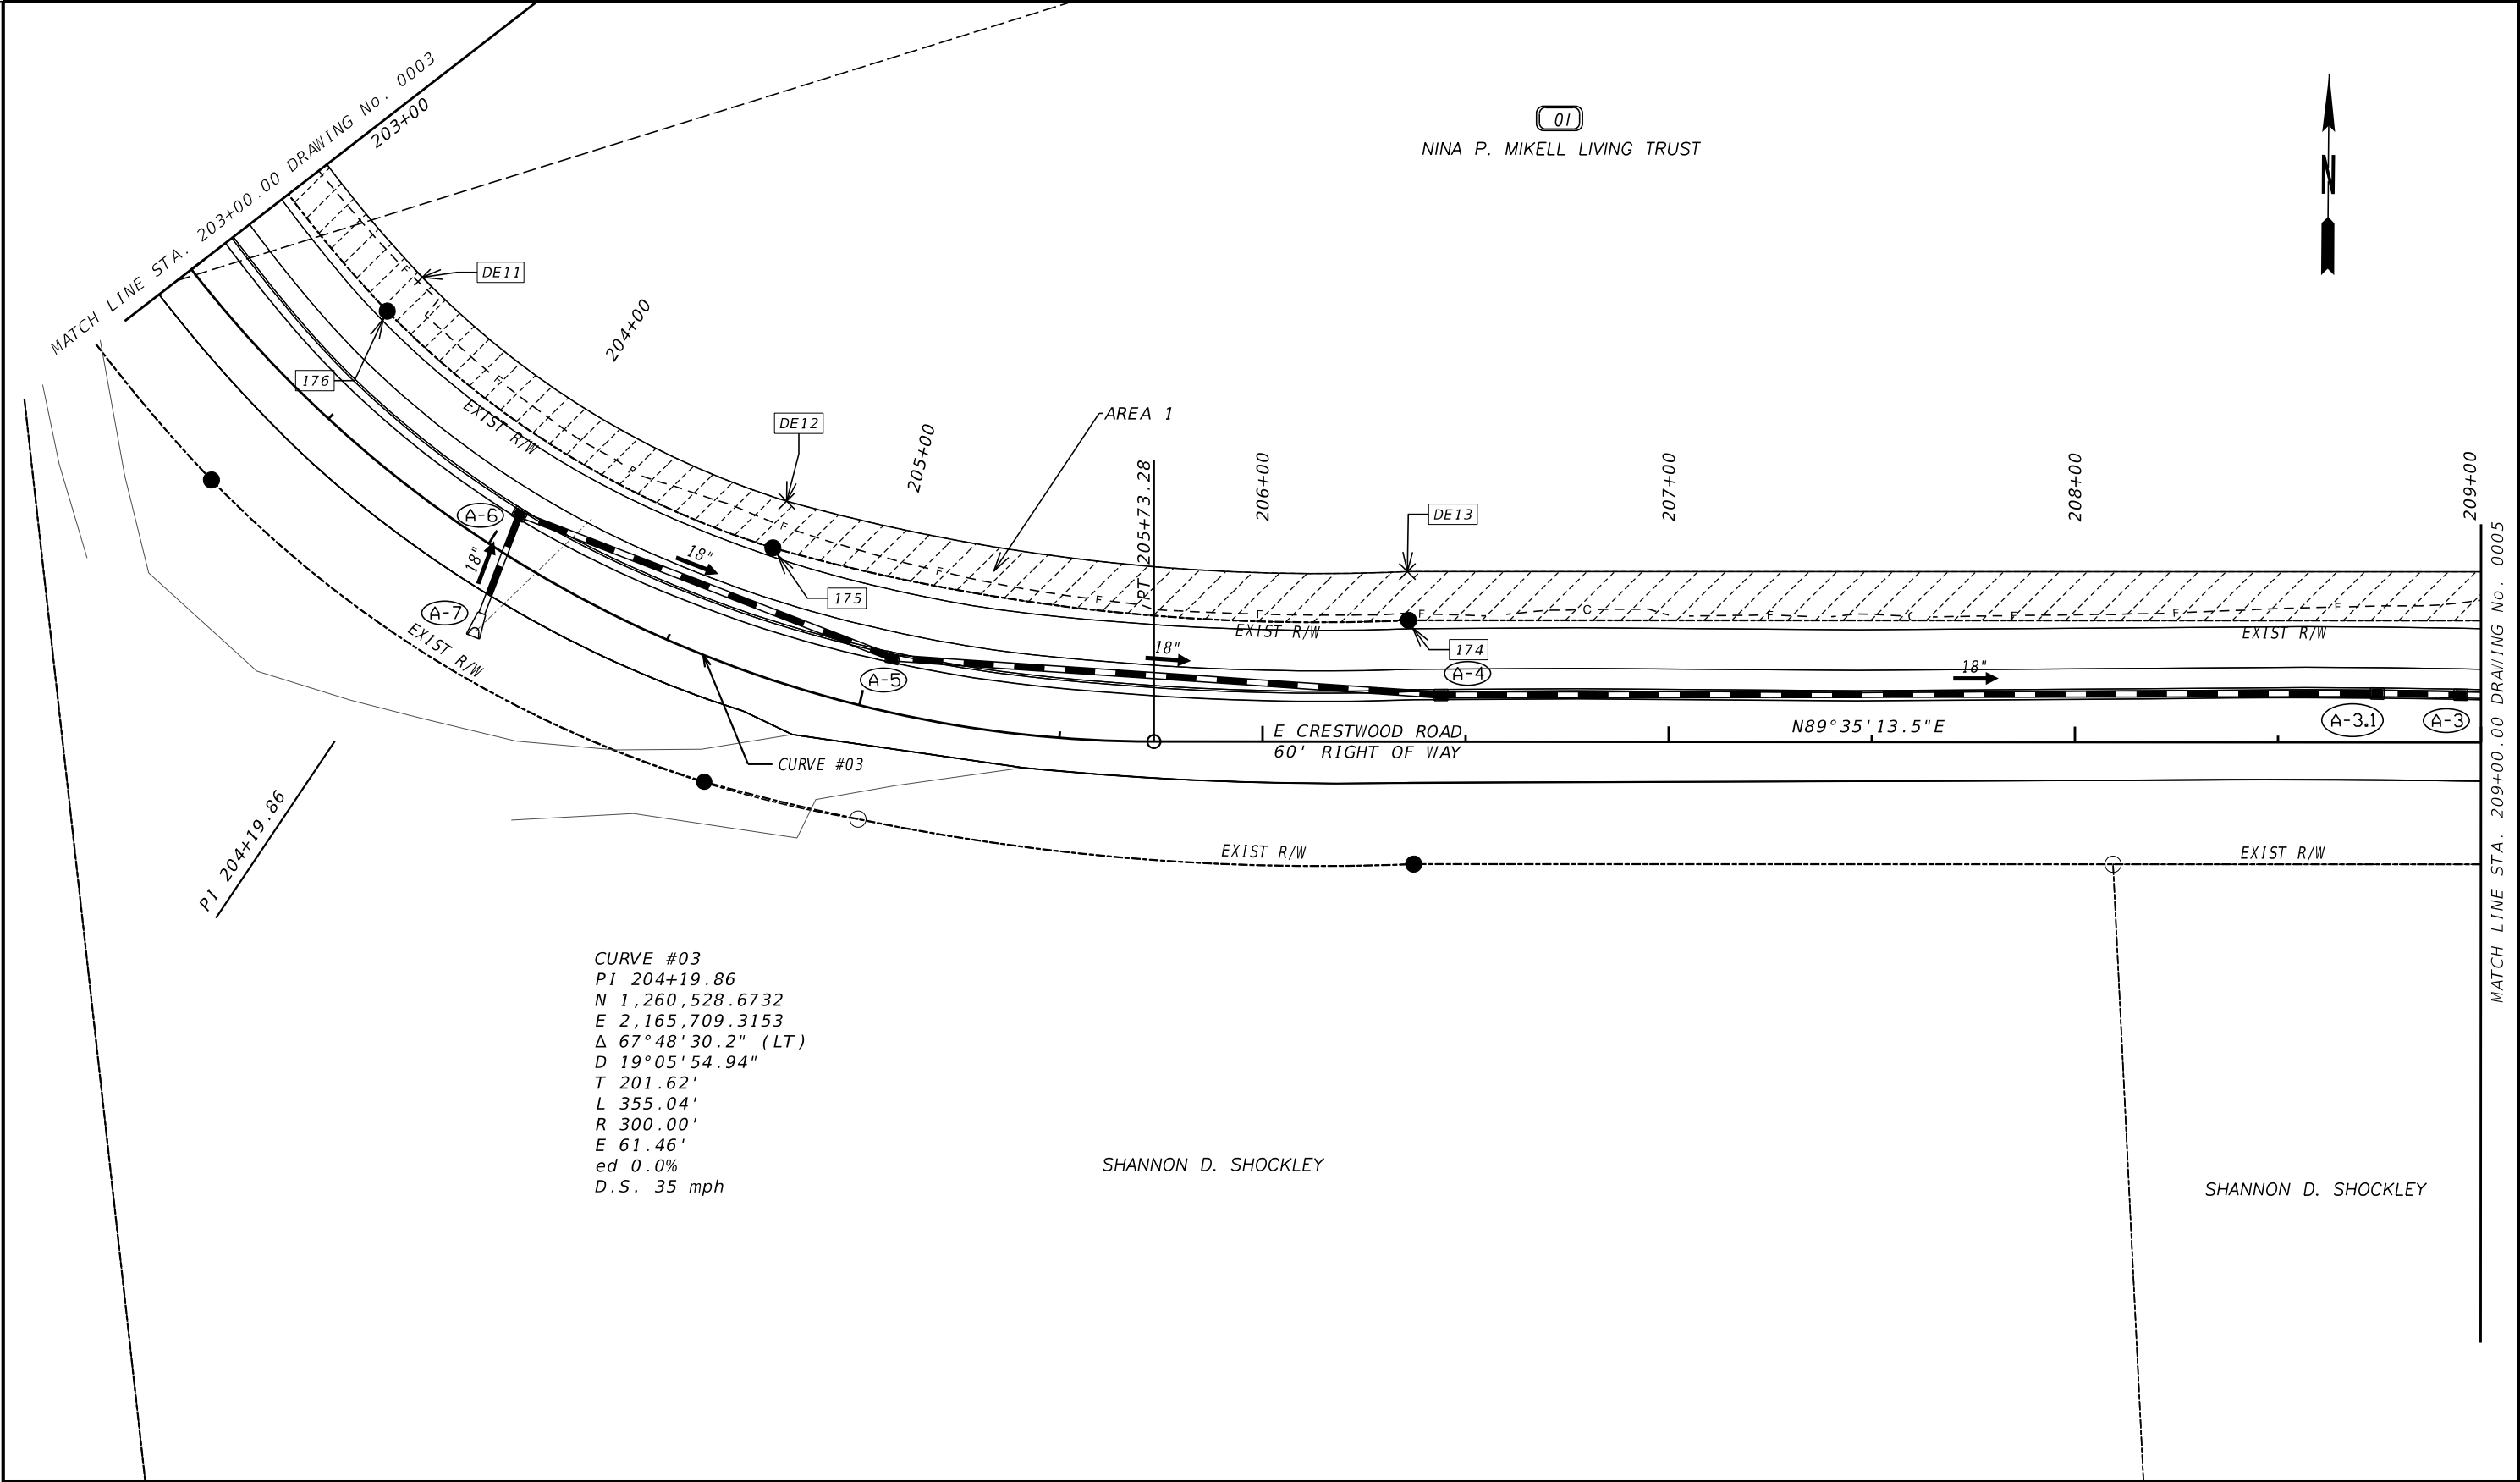


PROPERTY AND EXISTING R/W LINE REQUIRED R/W LINE CONSTRUCTION LIMITS EASEMENT FOR CONSTR & MAINTENANCE OF SLOPES EASEMENT FOR CONSTR OF SLOPES EASEMENT FOR CONSTR OF DRIVES	-----P----- -----C-----F-----	BEGIN LIMIT OF ACCESS.....BLA END LIMIT OF ACCESS.....ELA EXISTING LIMIT OF ACCESS REQ'D LIMIT OF ACCESS EXISTING LIMIT OF ACCESS & R/W REQ'D LIMIT OF ACCESS & R/W ORANGE BARRIER FENCE ESA - ENV. SENSITIVE AREA		DATE	REVISIONS	DATE	REVISIONS	TOWN OF TYRONE STATE OF GEORGIA RIGHT OF WAY MAP	
								PROJECT NO. 240107 COUNTY: 113 LAND LOT NO: 138 LAND DISTRICT: 07 GMD N/A DATE 06/06/2025	
								SH 04 OF 11	
								DRAWING No. 60-0004	

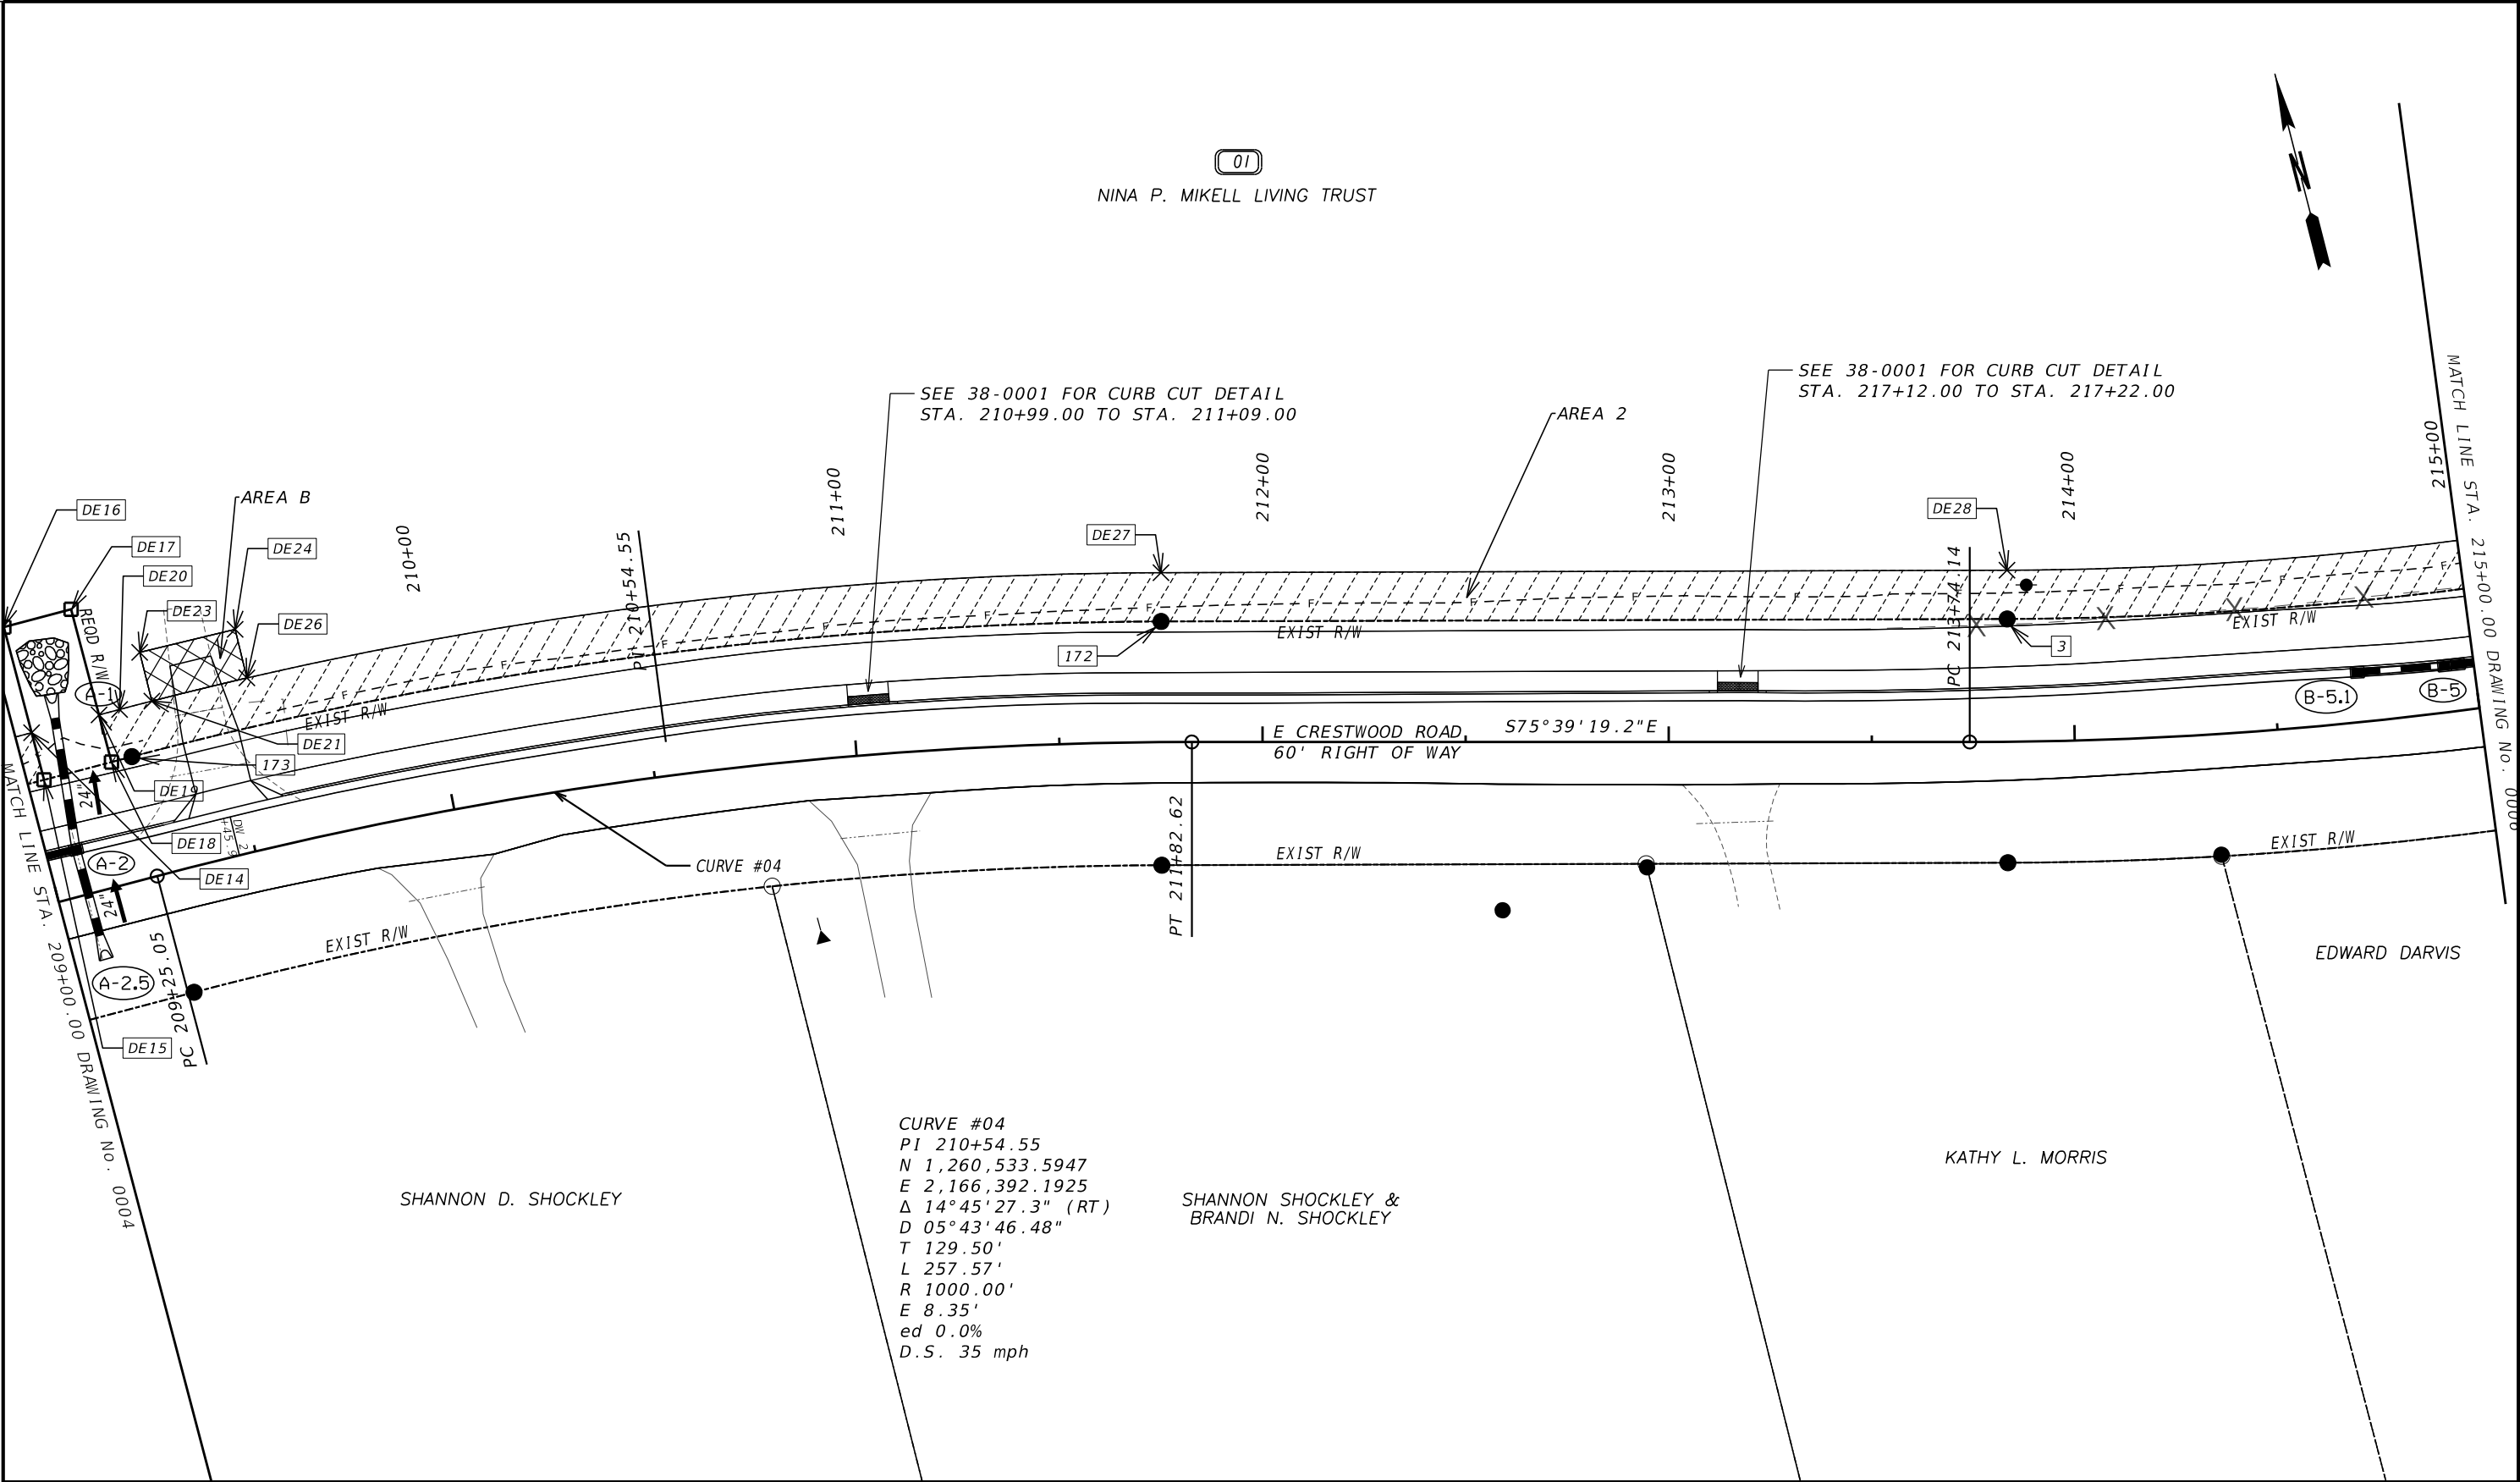





PROPERTY AND EXISTING R/W LINE	-----B-----	BEGIN LIMIT OF ACCESS.....BLA	DATE	REVISIONS	DATE	REVISIONS	TOWN OF TYRONE STATE OF GEORGIA RIGHT OF WAY MAP			
REQUIRED R/W LINE	-----F-----	END LIMIT OF ACCESS.....ELA						PROJECT NO. 240107 COUNTY: 113 LAND LOT NO: 138 LAND DISTRICT: 07 GMD N/A DATE 06/06/2025		
CONSTRUCTION LIMITS	---C---F---	EXISTING LIMIT OF ACCESS							SH 06 OF 11	
EASEMENT FOR CONSTR & MAINTENANCE OF SLOPES		REQ'D LIMIT OF ACCESS								DRAWING No. 60-0006
EASEMENT FOR CONSTR OF SLOPES		EXISTING LIMIT OF ACCESS & R/W								
EASEMENT FOR CONSTR OF DRIVES		REQ'D LIMIT OF ACCESS & R/W								
		ORANGE BARRIER FENCE								
		ESA - ENV. SENSITIVE AREA								

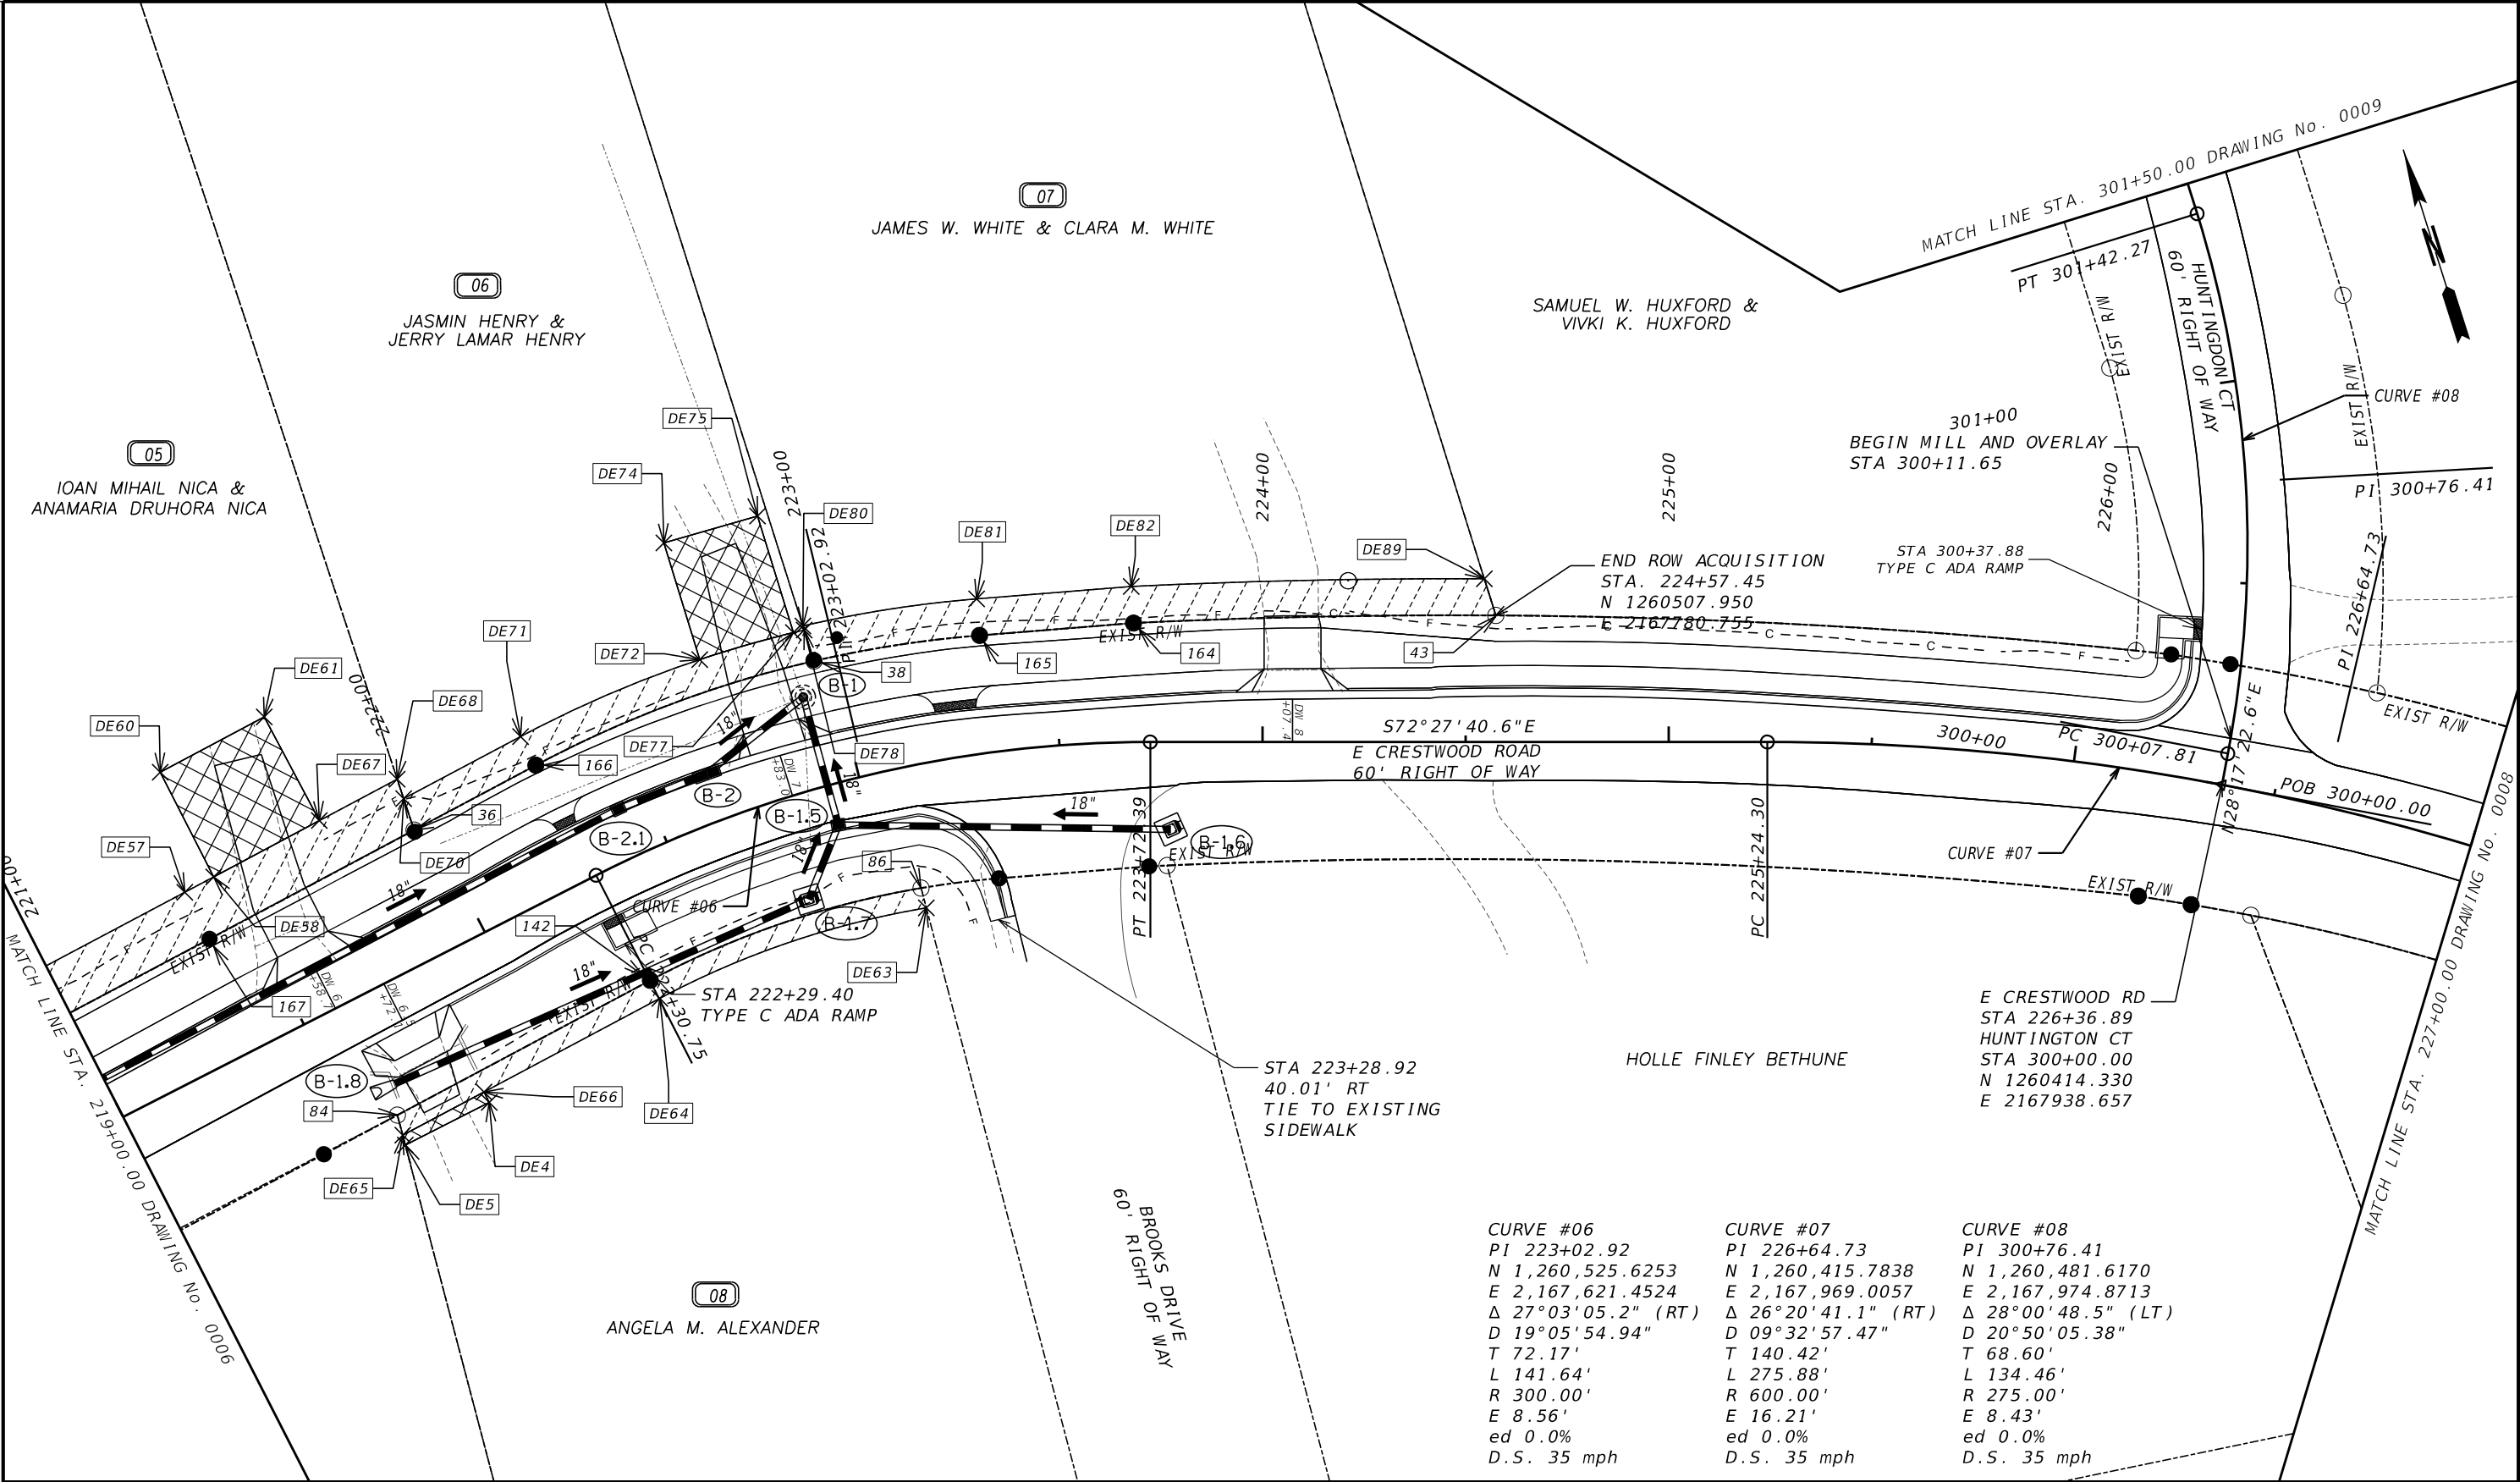

PROPERTY AND EXISTING R/W LINE REQUIRED R/W LINE CONSTRUCTION LIMITS EASEMENT FOR CONSTR & MAINTENANCE OF SLOPES EASEMENT FOR CONSTR OF SLOPES EASEMENT FOR CONSTR OF DRIVES	-----E----- ---C---F---	BEGIN LIMIT OF ACCESS.....BLA	DATE	REVISIONS	DATE	REVISIONS	TOWN OF TYRONE STATE OF GEORGIA RIGHT OF WAY MAP	
		END LIMIT OF ACCESS.....ELA						PROJECT NO. 240107 COUNTY: 113 LAND LOT NO: 138 LAND DISTRICT: 07 GMD N/A DATE 06/06/2025
		EXISTING LIMIT OF ACCESS						DRAWING No . 60-0007
		REQ'D LIMIT OF ACCESS						
		EXISTING LIMIT OF ACCESS & R/W						
		REQ'D LIMIT OF ACCESS & R/W						
		ORANGE BARRIER FENCE						
		ESA - ENV. SENSITIVE AREA						




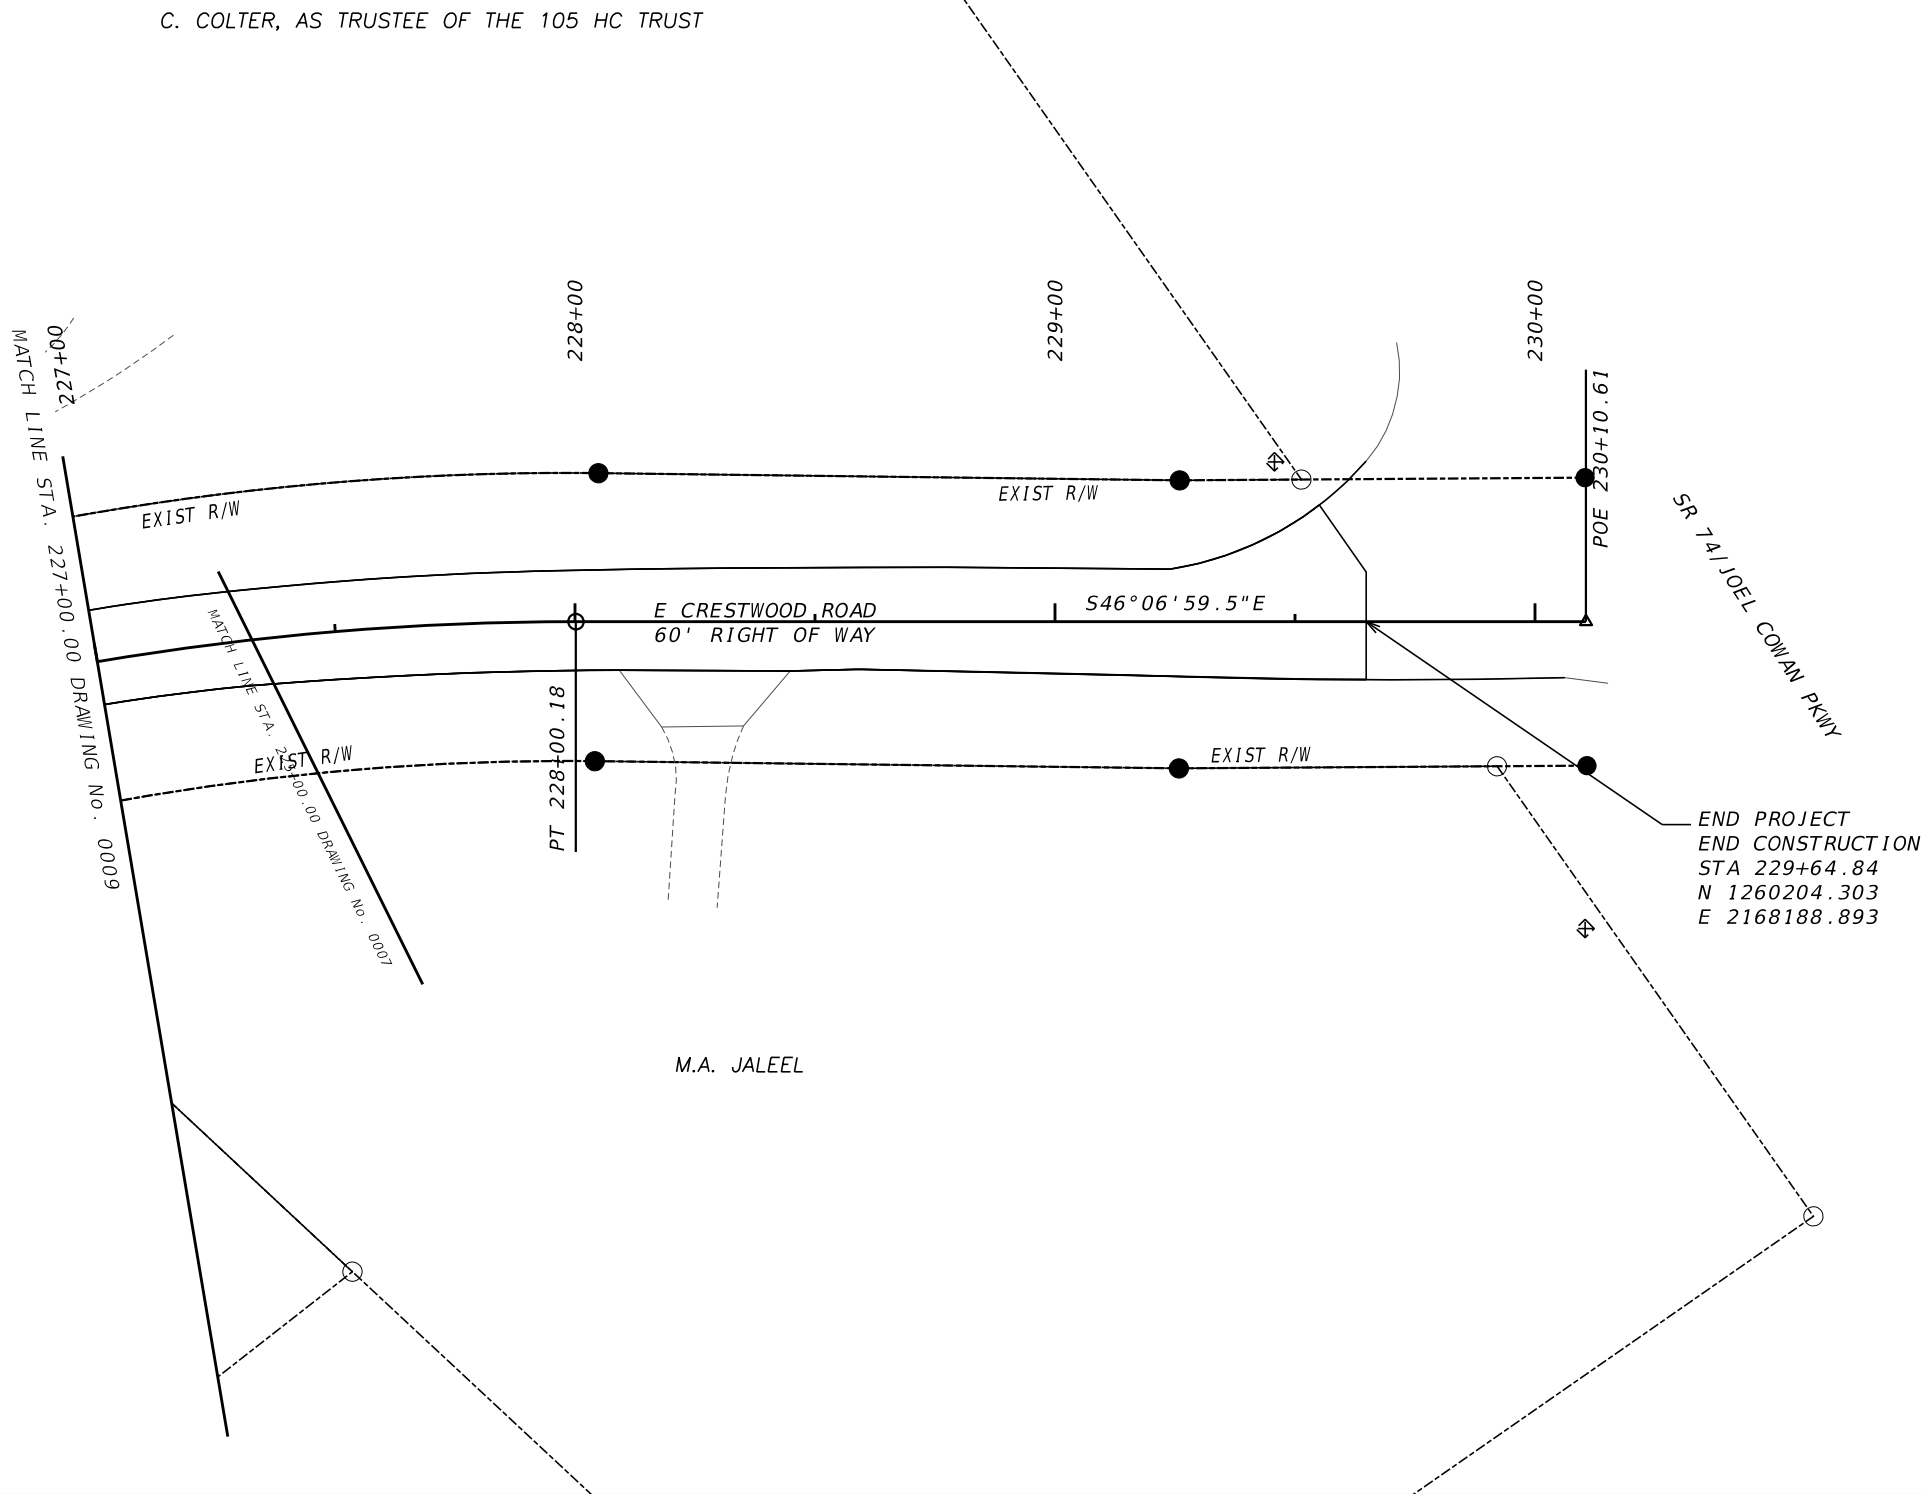


PROPERTY AND EXISTING R/W LINE REQUIRED R/W LINE CONSTRUCTION LIMITS EASEMENT FOR CONSTR & MAINTENANCE OF SLOPES EASEMENT FOR CONSTR OF SLOPES EASEMENT FOR CONSTR OF DRIVES	-----P-----	BEGIN LIMIT OF ACCESS.....BLA	DATE	REVISIONS	DATE	REVISIONS	TOWN OF TYRONE STATE OF GEORGIA RIGHT OF WAY MAP PROJECT NO. 240107 COUNTY: 113 LAND LOT NO: 138 LAND DISTRICT: 07 GMD N/A DATE 06/06/2025	SH 08 OF 11	DRAWING No . 60-0008
		END LIMIT OF ACCESS.....ELA							
	--C--F--	EXISTING LIMIT OF ACCESS							
		REQ'D LIMIT OF ACCESS							
		EXISTING LIMIT OF ACCESS & R/W							
		REQ'D LIMIT OF ACCESS & R/W							
		ORANGE BARRIER FENCE							
		ESA - ENV. SENSITIVE AREA							

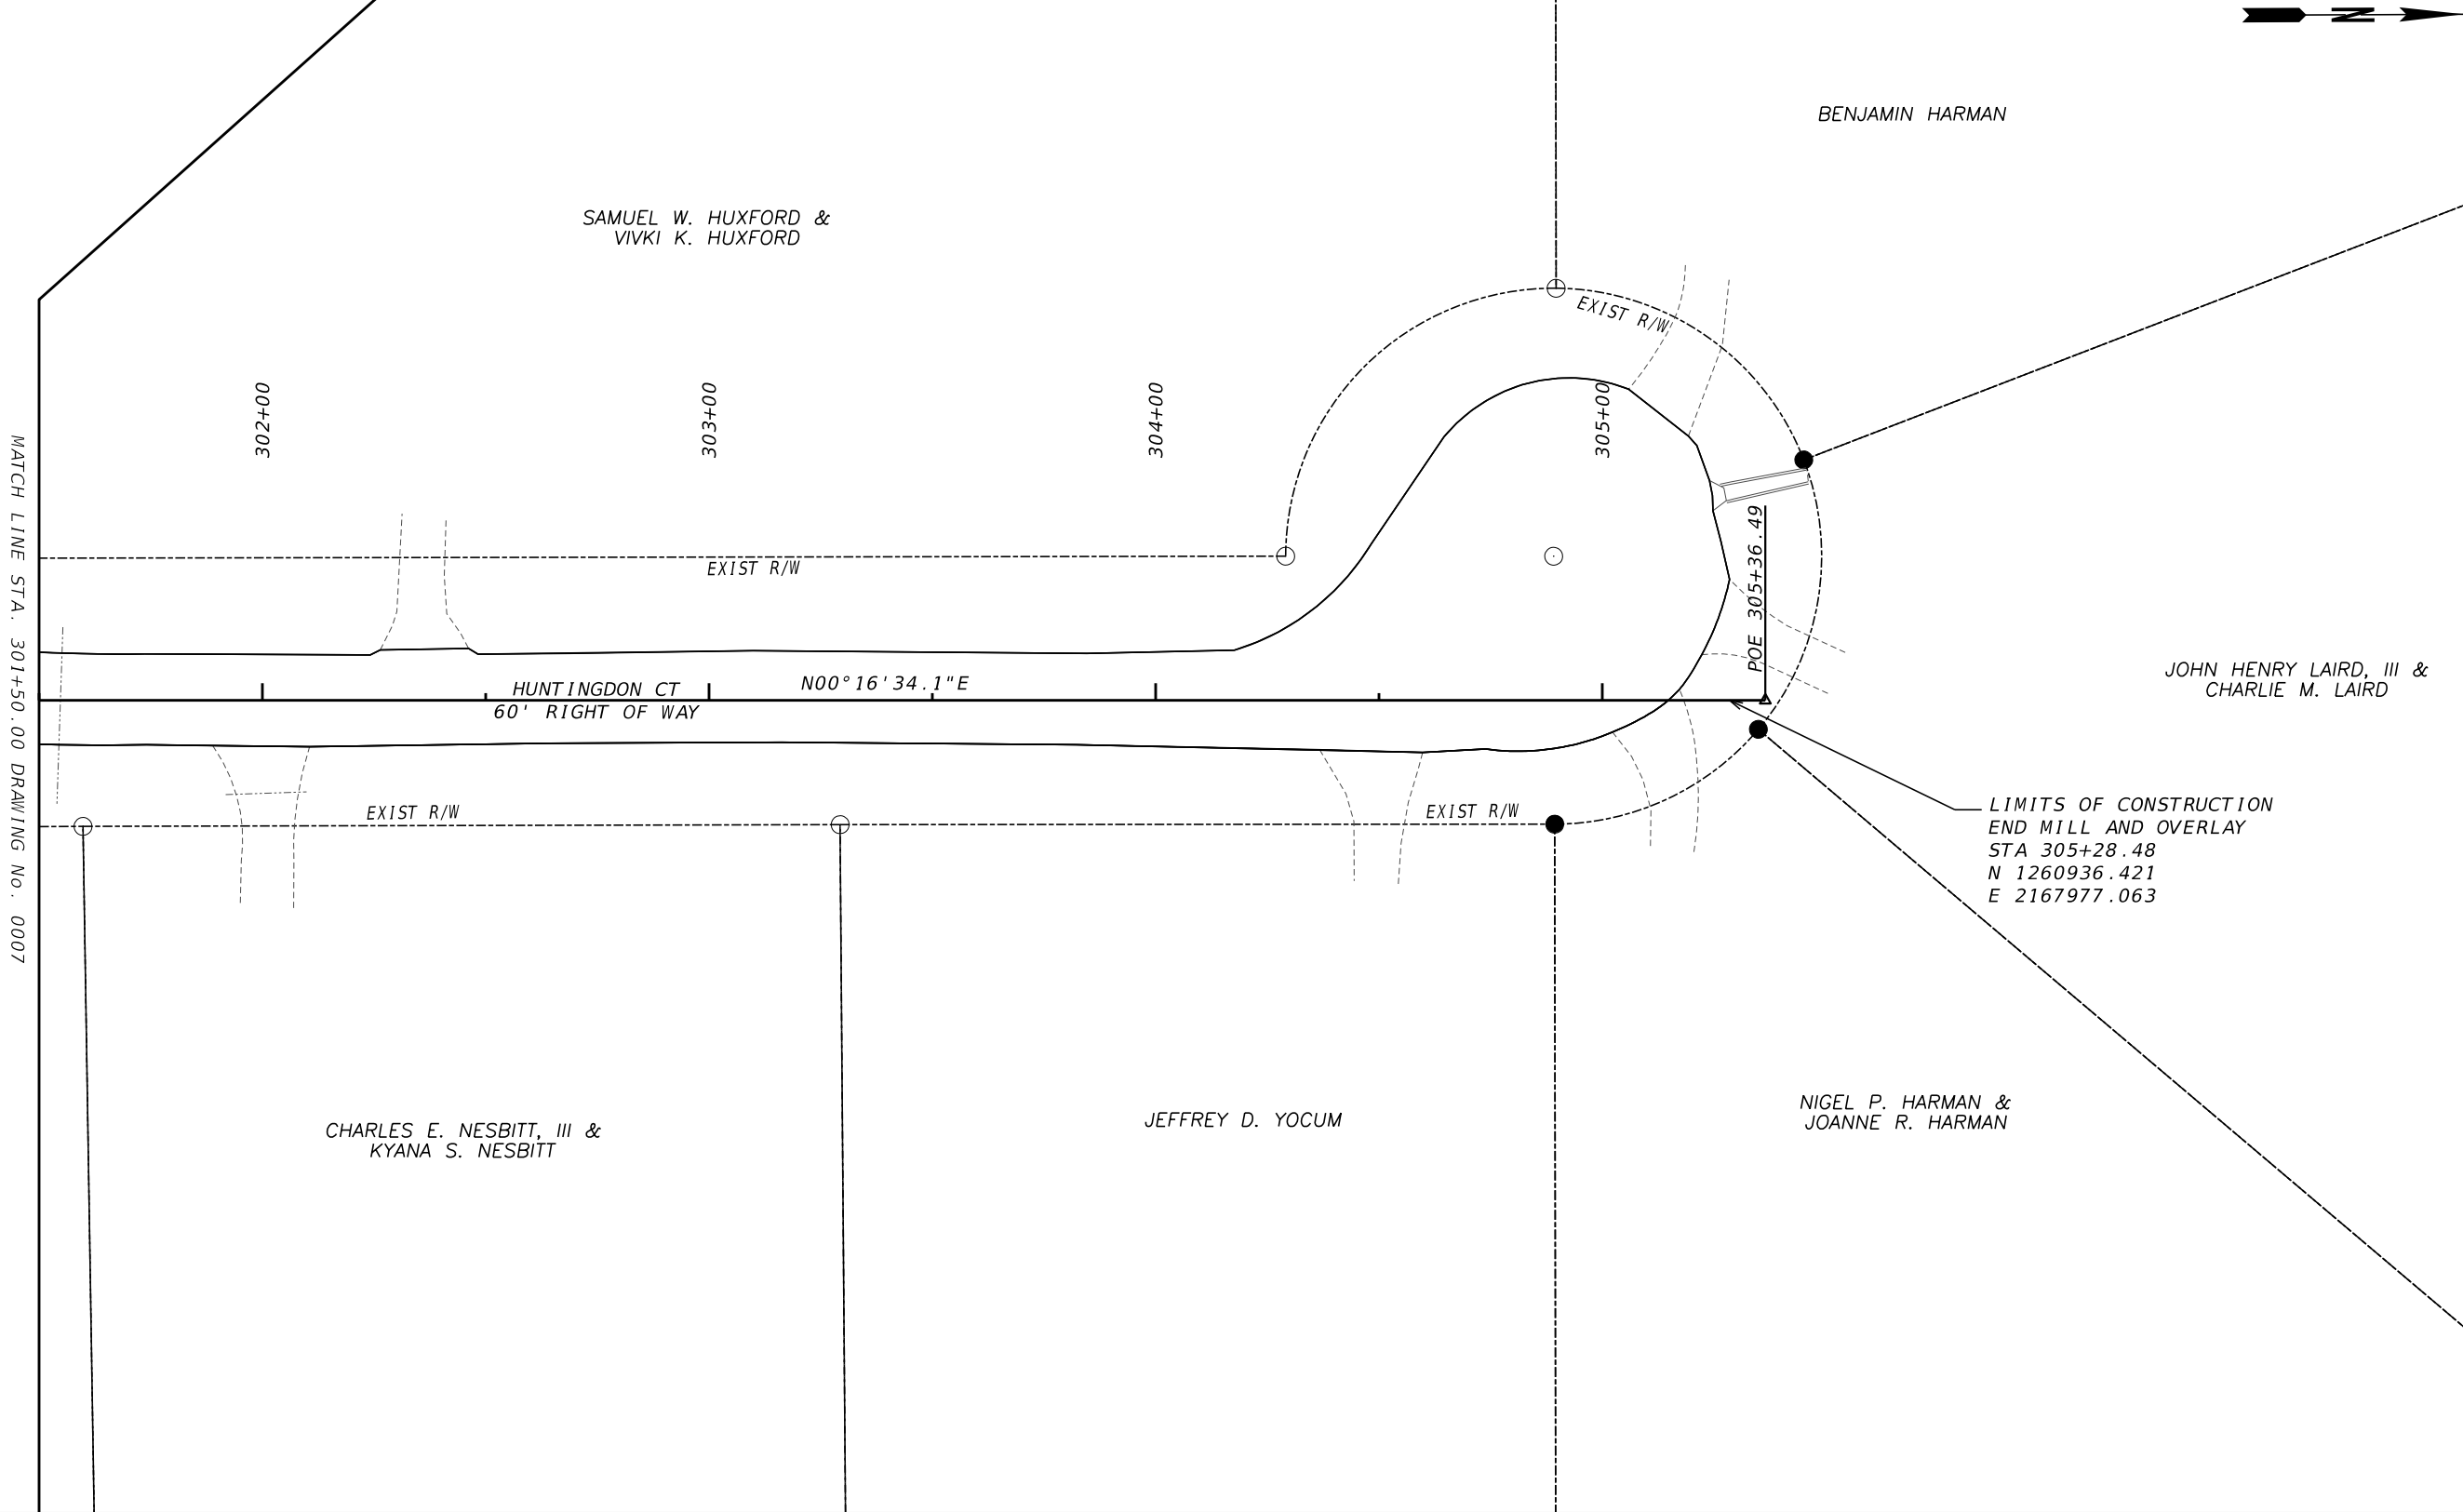

PROPERTY AND EXISTING R/W LINE REQUIRED R/W LINE CONSTRUCTION LIMITS EASEMENT FOR CONSTR & MAINTENANCE OF SLOPES EASEMENT FOR CONSTR OF SLOPES EASEMENT FOR CONSTR OF DRIVES	-----P-----	BEGIN LIMIT OF ACCESS.....BLA	DATE	REVISIONS	DATE	REVISIONS	TOWN OF TYRONE	
	-----C-----F-----	END LIMIT OF ACCESS.....ELA					STATE OF GEORGIA	
	-----C-----F-----	EXISTING LIMIT OF ACCESS					RIGHT OF WAY MAP	
	-----C-----F-----	REQ'D LIMIT OF ACCESS					PROJECT NO. 240107	
	-----C-----F-----	EXISTING LIMIT OF ACCESS & R/W					COUNTY: 113	
	-----C-----F-----	REQ'D LIMIT OF ACCESS & R/W					LAND LOT NO: 138	
	-----C-----F-----	ORANGE BARRIER FENCE					LAND DISTRICT: 07	
	-----C-----F-----	ESA - ENV. SENSITIVE AREA					DRAWING No.	
	-----C-----F-----						60-0009	

***** PARCEL 01 DE1002 REQ'D R/W *****							***** PARCEL 01 DE1003 TEMP. EASM'T. FOR CONST. OF SLOPES AREA 2 *****							***** PARCEL 01 DE1004 REQ'D DRWY. EASM'T. AREA B *****											
PNT	OFFSET/ DIST	STATION/ BEARING	NORTHING/EASTING COORDINATES		ALIGNMENT		PNT	OFFSET/ DIST	STATION/ BEARING	NORTHING/EASTING COORDINATES		ALIGNMENT		PNT	OFFSET/ DIST	STATION/ BEARING	NORTHING/EASTING COORDINATES		ALIGNMENT						
DE15	29.997 L	209+04.153 NO.436°W	N	1260562.507	E	2166241.582	E Crestwood Rd	DE18	30.004 L	209+21.310 NO.436°W	N	1260562.637	E	2166258.738	E Crestwood Rd	DE21	42.021 L	209+34.355 NO.428°E	N	1260574.706	E	2166272.088	E Crestwood Rd		
DE16	68.879 L	209+04.138 N89.564°E	N	1260601.388	E	2166241.287	E Crestwood Rd	DE19	42.004 L	209+21.305 N89.564°E	N	1260574.637	E	2166258.647	E Crestwood Rd	DE23	54.388 L	209+34.418 S89.216°E	N	1260587.073	E	2166272.180	E Crestwood Rd		
DE17	68.886 L	209+21.294 SO.436°E	N	1260601.519	E	2166258.442	E Crestwood Rd	DE20	42.007 L	209+26.462	N	1260574.677	E	2166263.863	E Crestwood Rd	DE24	54.387 L	209+57.336 SO.817°W	N	1260586.743	E	2166296.342	E Crestwood Rd		
DE18	30.004 L	209+21.310 S89.564°W	N	1260562.637	E	2166258.738	E Crestwood Rd	ARC LENGTH = 259.31 CHORD BEAR = S83.131°E LNTH CHORD = 258.60 RADIUS = 1017.00 DEGREE = 5.634°	DE27	41.682 L	211+75.321 S75.827°E	N	1260543.750	E	2166520.611	E Crestwood Rd	DE26	42.053 L	209+57.464	N	1260574.409	E	2166296.166	E Crestwood Rd	
DE15	29.997 L	209+04.153	N	1260562.507	E	2166241.582	E Crestwood Rd	DE28	42.232 L	213+83.738	N	1260492.748	E	2166722.567	E Crestwood Rd	ARC LENGTH = 24.08 CHORD BEAR = N89.294°W LNTH CHORD = 24.08 RADIUS = 1017.00 DEGREE = 5.634°	DE21	42.021 L	209+34.355	N	1260574.706	E	2166272.088	E Crestwood Rd	
REQD R/W	= 667.074	SF						ARC LENGTH = 193.98 CHORD BEAR = S82.120°E LNTH CHORD = 193.59 RADIUS = 883.00 DEGREE = 6.489°	DE29	41.444 L	215+86.631 SO.000°W	N	1260466.209	E	2166914.329	E Crestwood Rd	REQD EASMT = 296.788 SF REQD EASMT = 0.007 ACRES								
REMAINDER	= +/- 16.676	ACRES						DE29	41.444 L	215+86.961	N	1260454.204	E	2166914.329	E Crestwood Rd	*****									
***** PARCEL 01 DE16 TEMP. EASM'T. FOR CONST. OF SLOPES AREA 1 *****							***** PARCEL 01 DE1005 TEMP. EASM'T. FOR CONST. OF SLOPES *****							***** PARCEL 02 DE1005 TEMP. EASM'T. FOR CONST. OF SLOPES *****											
PNT	OFFSET/ DIST	STATION/ BEARING	NORTHING/EASTING COORDINATES		ALIGNMENT		PNT	OFFSET/ DIST	STATION/ BEARING	NORTHING/EASTING COORDINATES		ALIGNMENT		PNT	OFFSET/ DIST	STATION/ BEARING	NORTHING/EASTING COORDINATES		ALIGNMENT						
DE7	29.646 L	202+24.781 N65.240°E	N	1260720.783	E	2165661.513	E Crestwood Rd	1	29.444 L	215+86.961	N	1260454.204	E	2166914.329	E Crestwood Rd	1	29.444 L	215+86.961 NO.000°W	N	1260454.204	E	2166914.329	E Crestwood Rd		
DE9	41.646 L	202+24.561	N	1260725.809	E	2165672.411	E Crestwood Rd	ARC LENGTH = 196.95 CHORD BEAR = N82.131°W LNTH CHORD = 196.55 RADIUS = 895.00 DEGREE = 6.402°	3	30.232 L	213+83.650 N75.827°W	N	1260481.113	E	2166719.628	E Crestwood Rd	DE31	42.444 L	215+86.603	N	1260467.209	E	2166914.329	E Crestwood Rd	
ARC LENGTH = 101.28 CHORD BEAR = S34.796°E LNTH CHORD = 100.85 RADIUS = 317.66 DEGREE = 18.037°	DE11	41.177 L	203+42.317	N	1260642.991	E	2165729.963	E Crestwood Rd	172	29.682 L	211+75.271	N	1260532.115	E	2166517.673	E Crestwood Rd	ARC LENGTH = 165.20 CHORD BEAR = N86.222°E LNTH CHORD = 164.96 RADIUS = 882.00 DEGREE = 6.496°	DE38	42.715 L	217+59.539 N80.856°E	N	1260478.078	E	2167078.928	E Crestwood Rd
ARC LENGTH = 106.32 CHORD BEAR = S58.884°E LNTH CHORD = 105.23 RADIUS = 213.91 DEGREE = 26.785°	DE12	42.712 L	204+65.501	N	1260588.611	E	2165820.051	E Crestwood Rd	ARC LENGTH = 256.25 CHORD BEAR = N83.131°W LNTH CHORD = 255.55 RADIUS = 1005.00 DEGREE = 5.701°	173	30.007 L	209+26.483 S89.564°W	N	1260562.677	E	2166263.954	E Crestwood Rd	DE39	42.657 L	217+77.106 SO.336°W	N	1260480.797	E	2167095.821	E Crestwood Rd
ARC LENGTH = 154.47 CHORD BEAR = S83.975°E LNTH CHORD = 153.84 RADIUS = 490.55 DEGREE = 11.680°	DE13	41.890 L	206+35.686 N89.564°E	N	1260572.465	E	2165973.037	E Crestwood Rd	DE18	30.004 L	209+21.310	N	1260562.637	E	2166258.738	E Crestwood Rd	22	29.671 L	217+74.852 S80.856°W	N	1260467.617	E	2167095.743	E Crestwood Rd	
DE14	41.997 L	209+04.149 SO.436°E	N	1260574.507	E	2166241.491	E Crestwood Rd	REQD EASMT = 8001.029 SF REQD EASMT = 0.184 ACRES								170	29.715 L	217+59.596	N	1260465.243	E	2167080.994	E Crestwood Rd		
DE15	29.997 L	209+04.153 S89.564°W	N	1260562.507	E	2166241.582	E Crestwood Rd	*****							ARC LENGTH = 167.27 CHORD BEAR = S86.211°W LNTH CHORD = 167.03 RADIUS = 895.00 DEGREE = 6.402°	1	29.444 L	215+86.961	N	1260454.204	E	2166914.329	E Crestwood Rd		
174	29.890 L	206+35.958	N	1260560.467	E	2165973.394	E Crestwood Rd	***** PARCEL 01 DE1000 REQ'D DRWY. EASM'T. AREA A *****							REQD EASMT = 2369.391 SF REQD EASMT = 0.054 ACRES										
ARC LENGTH = 158.17 CHORD BEAR = N83.949°W LNTH CHORD = 157.52 RADIUS = 502.55 DEGREE = 11.401°	175	30.742 L	204+66.484	N	1260577.072	E	2165816.752	E Crestwood Rd	PNT	OFFSET/ DIST	STATION/ BEARING	NORTHING/EASTING COORDINATES		ALIGNMENT		*****									
ARC LENGTH = 112.55 CHORD BEAR = N58.899°W LNTH CHORD = 111.39 RADIUS = 225.91 DEGREE = 25.362°	176	29.184 L	203+41.849	N	1260634.612	E	2165721.372	E Crestwood Rd	DE1	30.626 L	201+54.372 N63.562°E	N	1260786.582	E	2165635.034	E Crestwood Rd	***** PARCEL 02 DE1006 REQ'D DRWY. EASM'T. *****								
ARC LENGTH = 105.37 CHORD BEAR = N34.786°W LNTH CHORD = 104.92 RADIUS = 329.66 DEGREE = 17.380°	DE7	29.646 L	202+24.781	N	1260720.783	E	2165661.513	E Crestwood Rd	DE2	47.619 L	201+54.088	N	1260794.151	E	2165650.255	E Crestwood Rd	PNT	OFFSET/ DIST	STATION/ BEARING	NORTHING/EASTING COORDINATES		ALIGNMENT			
REQD EASMT = 7648.951 SF REQD EASMT = 0.176 ACRES								ARC LENGTH = 30.32 CHORD BEAR = S22.012°E LNTH CHORD = 30.26 RADIUS = 131.54 DEGREE = 43.559°	DE3	47.205 L	201+82.330	N	1260766.100	E	2165661.595	E Crestwood Rd	DE32	42.434 L	215+99.486 NO.004°W	N	1260466.954	E	2166926.634	E Crestwood Rd	
								LNTH CHORD = 41.20 CHORD BEAR = S21.902°E LNTH CHORD = 41.17 RADIUS = 312.66 DEGREE = 18.325°	DE6	46.646 L	202+24.463 S65.240°W	N	1260727.904	E	2165676.952	E Crestwood Rd	DE34	57.091 L	215+99.280 N89.996°E	N	1260481.612	E	2166926.633	E Crestwood Rd	
								DE7	29.646 L	202+24.781	N	1260720.783	E	2165661.513	E Crestwood Rd	DE35	57.091 L	216+24.815 SO.004°E	N	1260481.613	E	2166950.633	E Crestwood Rd		
								ARC LENGTH = 43.29 CHORD BEAR = N21.867°W LNTH CHORD = 43.26 RADIUS = 329.66 DEGREE = 17.380°	177	30.267 L	201+80.879	N	1260760.929	E	2165645.400	E Crestwood Rd	DE37	42.429 L	216+24.609	N	1260466.950	E	2166950.634	E Crestwood Rd	
								ARC LENGTH = 27.74 CHORD BEAR = N22.003°W LNTH CHORD = 27.67 RADIUS = 114.55 DEGREE = 50.018°	DE1	30.626 L	201+54.372	N	1260786.582	E	2165635.034	E Crestwood Rd	ARC LENGTH = 24.00 CHORD BEAR = N89.991°W LNTH CHORD = 24.00 RADIUS = 882.00 DEGREE = 6.496°	DE32	42.434 L	215+99.486	N	1260466.954	E	2166926.634	E Crestwood Rd
								DE1	30.626 L	201+54.372	N	1260786.582	E	2165635.034	E Crestwood Rd	REQD EASMT = 353.157 SF REQD EASMT = 0.008 ACRES									
								REQD EASMT = 1211.201 SF REQD EASMT = 0.028 ACRES																	

    6/6/2025 jwegmet	GPlot-ORD gplotborder-ORD.tbl	240107_60.dgn GRWPLN	
***** PARCEL 03 DE1007 TEMP. EASM'T. FOR CONST. OF SLOPES ***** <table><tr><th>PNT</th><th>OFFSET/ DIST</th><th>STATION/ BEARING</th><th colspan="2">NORTHING/EASTING COORDINATES</th><th>ALIGNMENT</th></tr><tr><td>22</td><td>29.671 L 13.180</td><td>217+74.852 N0.336°E</td><td>N 1260467.617</td><td>E 2167095.743</td><td>E Crestwood Rd</td></tr><tr><td>DE39</td><td>42.657 L 154.751</td><td>217+77.106 N80.856°E</td><td>N 1260480.797</td><td>E 2167095.821</td><td>E Crestwood Rd</td></tr><tr><td>DE41</td><td>41.660 L 13.172</td><td>219+31.854 S0.121°W</td><td>N 1260505.388</td><td>E 2167248.605</td><td>E Crestwood Rd</td></tr><tr><td>28</td><td>28.674 L 154.801</td><td>219+29.650 S80.856°W</td><td>N 1260492.216</td><td>E 2167248.577</td><td>E Crestwood Rd</td></tr><tr><td>22</td><td>29.671 L = 2012.090 SF = 0.046 ACRES</td><td>217+74.852</td><td>N 1260467.617</td><td>E 2167095.743</td><td>E Crestwood Rd</td></tr></table> ***** PARCEL 04 DE1008 TEMP. EASM'T. FOR CONST. OF SLOPES ***** <table><tr><th>PNT</th><th>OFFSET/ DIST</th><th>STATION/ BEARING</th><th colspan="2">NORTHING/EASTING COORDINATES</th><th>ALIGNMENT</th></tr><tr><td>28</td><td>28.674 L 10.132</td><td>219+29.650 N0.121°E</td><td>N 1260492.216</td><td>E 2167248.577</td><td>E Crestwood Rd</td></tr><tr><td>DE47</td><td>38.663 L 40.200</td><td>219+31.346 N80.856°E</td><td>N 1260502.348</td><td>E 2167248.599</td><td>E Crestwood Rd</td></tr><tr><td>DE48</td><td>38.404 L 79.590</td><td>219+71.545 N80.423°E</td><td>N 1260508.737</td><td>E 2167288.288</td><td>E Crestwood Rd</td></tr><tr><td>DE50</td><td>38.493 L 10.232</td><td>220+51.134 S2.657°W</td><td>N 1260521.978</td><td>E 2167366.768</td><td>E Crestwood Rd</td></tr><tr><td>31</td><td>28.491 L 77.459</td><td>220+48.977 S80.423°W</td><td>N 1260511.756</td><td>E 2167366.294</td><td>E Crestwood Rd</td></tr><tr><td>169</td><td>28.404 L 41.869</td><td>219+71.518 S80.856°W</td><td>N 1260498.870</td><td>E 2167289.914</td><td>E Crestwood Rd</td></tr><tr><td>DE68</td><td>28.674 L = 1195.589 SF = 0.027 ACRES</td><td>219+29.650</td><td>N 1260492.216</td><td>E 2167248.577</td><td>E Crestwood Rd</td></tr></table> ***** PARCEL 04 DE1009 REQ'D DRWY. EASM'T. ***** <table><tr><th>PNT</th><th>OFFSET/ DIST</th><th>STATION/ BEARING</th><th colspan="2">NORTHING/EASTING COORDINATES</th><th>ALIGNMENT</th></tr><tr><td>DE49</td><td>38.469 L 17.278</td><td>220+29.045 N9.577°W</td><td>N 1260518.303</td><td>E 2167344.987</td><td>E Crestwood Rd</td></tr><tr><td>DE51</td><td>55.746 L 24.028</td><td>220+29.026 N80.423°E</td><td>N 1260535.340</td><td>E 2167342.113</td><td>E Crestwood Rd</td></tr><tr><td>DE52</td><td>55.773 L 8.380</td><td>220+53.054 S9.513°E</td><td>N 1260539.337</td><td>E 2167365.806</td><td>E Crestwood Rd</td></tr><tr><td>DE53</td><td>47.393 L 9.105</td><td>220+53.054 S2.657°W</td><td>N 1260531.073</td><td>E 2167367.191</td><td>E Crestwood Rd</td></tr><tr><td>DE50</td><td>38.493 L 22.089</td><td>220+51.134 S80.423°W</td><td>N 1260521.978</td><td>E 2167366.768</td><td>E Crestwood Rd</td></tr><tr><td>DE49</td><td>38.469 L = 406.435 SF = 0.009 ACRES</td><td>220+29.045</td><td>N 1260518.303</td><td>E 2167344.987</td><td>E Crestwood Rd</td></tr></table> ***** PARCEL 05 DE1010 TEMP. EASM'T. FOR CONST. OF SLOPES ***** <table><tr><th>PNT</th><th>OFFSET/ DIST</th><th>STATION/ BEARING</th><th colspan="2">NORTHING/EASTING COORDINATES</th><th>ALIGNMENT</th></tr><tr><td>31</td><td>28.491 L 13.302</td><td>220+48.977 N2.657°E</td><td>N 1260511.756</td><td>E 2167366.294</td><td>E Crestwood Rd</td></tr><tr><td>DE55</td><td>41.494 L 33.054</td><td>220+51.782 N80.423°E</td><td>N 1260525.044</td><td>E 2167366.911</td><td>E Crestwood Rd</td></tr><tr><td>DE56</td><td>41.531 L 53.826</td><td>220+84.835 N79.630°E</td><td>N 1260530.543</td><td>E 2167399.504</td><td>E Crestwood Rd</td></tr><tr><td>DE57</td><td>42.336 L 59.255</td><td>221+38.655 N79.507°E</td><td>N 1260540.232</td><td>E 2167452.451</td><td>E Crestwood Rd</td></tr><tr><td>DE68</td><td>43.350 L 13.190</td><td>221+97.902 S0.759°E</td><td>N 1260551.023</td><td>E 2167510.715</td><td>E Crestwood Rd</td></tr><tr><td>36</td><td>30.313 L 57.039</td><td>221+95.894 S79.507°W</td><td>N 1260537.834</td><td>E 2167510.890</td><td>E Crestwood Rd</td></tr><tr><td>167</td><td>29.338 L 53.930</td><td>221+38.864 S79.630°W</td><td>N 1260527.447</td><td>E 2167454.805</td><td>E Crestwood Rd</td></tr><tr><td>168</td><td>28.531 L 35.962</td><td>220+84.940 S80.423°W</td><td>N 1260517.739</td><td>E 2167401.755</td><td>E Crestwood Rd</td></tr><tr><td>31</td><td>28.491 L = 1904.931 SF = 0.044 ACRES</td><td>220+48.977</td><td>N 1260511.756</td><td>E 2167366.294</td><td>E Crestwood Rd</td></tr></table> ***** PARCEL 05 DE1011 REQ'D DRWY. EASM'T. ***** <table><tr><th>PNT</th><th>OFFSET/ DIST</th><th>STATION/ BEARING</th><th colspan="2">NORTHING/EASTING COORDINATES</th><th>ALIGNMENT</th></tr><tr><td>DE58</td><td>42.474 L 28.928</td><td>221+46.694 N9.513°W</td><td>N 1260541.696</td><td>E 2167460.356</td><td>E Crestwood Rd</td></tr><tr><td>DE60</td><td>71.402 L 29.009</td><td>221+46.694 N79.507°E</td><td>N 1260570.227</td><td>E 2167455.575</td><td>E Crestwood Rd</td></tr><tr><td>DE61</td><td>71.898 L 28.924</td><td>221+75.699 S10.493°E</td><td>N 1260575.509</td><td>E 2167484.099</td><td>E Crestwood Rd</td></tr><tr><td>DE67</td><td>42.978 L 29.503</td><td>221+76.193 S79.507°W</td><td>N 1260547.069</td><td>E 2167489.366</td><td>E Crestwood Rd</td></tr><tr><td>DE58</td><td>42.474 L = 846.196 SF = 0.019 ACRES</td><td>221+46.694</td><td>N 1260541.696</td><td>E 2167460.356</td><td>E Crestwood Rd</td></tr></table> ***** PARCEL 06 DE1012 TEMP. EASM'T. FOR CONST. OF SLOPES ***** <table><tr><th>PNT</th><th>OFFSET/ DIST</th><th>STATION/ BEARING</th><th colspan="2">NORTHING/EASTING COORDINATES</th><th>ALIGNMENT</th></tr><tr><td>36</td><td>30.313 L 8.117</td><td>221+95.894 N0.759°W</td><td>N 1260537.834</td><td>E 2167510.890</td><td>E Crestwood Rd</td></tr><tr><td>DE70</td><td>38.336 L 32.598</td><td>221+97.130 N79.507°E</td><td>N 1260545.950</td><td>E 2167510.782</td><td>E Crestwood Rd</td></tr><tr><td>DE71</td><td>38.893 L ARC LENGTH = 74.79 CHORD BEAR = N86.947°E LNTH CHORD = 74.58</td><td>222+29.723</td><td>N 1260551.887</td><td>E 2167542.835</td><td>E Crestwood Rd</td></tr><tr><td>DE78</td><td>38.485 L 8.025</td><td>222+96.034 S0.039°E</td><td>N 1260555.859</td><td>E 2167617.308</td><td>E Crestwood Rd</td></tr><tr><td>38</td><td>30.472 L ARC LENGTH = 73.33 CHORD BEAR = S87.010°W LNTH CHORD = 73.12</td><td>222+96.414</td><td>N 1260547.834</td><td>E 2167617.314</td><td>E Crestwood Rd</td></tr><tr><td>166</td><td>30.894 L 33.970</td><td>222+29.859 S79.507°W</td><td>N 1260544.021</td><td>E 2167544.292</td><td>E Crestwood Rd</td></tr><tr><td>36</td><td>30.313 L = 858.753 SF = 0.020 ACRES</td><td>221+95.894</td><td>N 1260537.834</td><td>E 2167510.890</td><td>E Crestwood Rd</td></tr></table> ***** PARCEL 06 DE1013 REQ'D DRWY. EASM'T. ***** <table><tr><th>PNT</th><th>OFFSET/ DIST</th><th>STATION/ BEARING</th><th colspan="2">NORTHING/EASTING COORDINATES</th><th>ALIGNMENT</th></tr><tr><td>DE72</td><td>38.967 L 30.006</td><td>222+72.362 N0.463°E</td><td>N 1260556.664</td><td>E 2167590.595</td><td>E Crestwood Rd</td></tr><tr><td>DE74</td><td>68.956 L 24.004</td><td>222+73.226 S88.516°E</td><td>N 1260586.670</td><td>E 2167590.838</td><td>E Crestwood Rd</td></tr><tr><td>DE75</td><td>68.528 L 29.994</td><td>222+92.755 S0.463°W</td><td>N 1260586.048</td><td>E 2167614.833</td><td>E Crestwood Rd</td></tr><tr><td>DE77</td><td>38.551 L ARC LENGTH = 24.01 CHORD BEAR = N88.544°W LNTH CHORD = 24.00</td><td>222+93.620</td><td>N 1260556.054</td><td>E 2167614.591</td><td>E Crestwood Rd</td></tr><tr><td>DE72</td><td>38.967 L = 716.002 SF = 0.016 ACRES</td><td>222+72.362</td><td>N 1260556.664</td><td>E 2167590.595</td><td>E Crestwood Rd</td></tr></table> ***** PARCEL 07 DE1014 TEMP. EASM'T. FOR CONST. OF SLOPES ***** <table><tr><th>PNT</th><th>OFFSET/ DIST</th><th>STATION/ BEARING</th><th colspan="2">NORTHING/EASTING COORDINATES</th><th>ALIGNMENT</th></tr><tr><td>38</td><td>30.472 L 9.028</td><td>222+96.414 N0.039°W</td><td>N 1260547.834</td><td>E 2167617.314</td><td>E Crestwood Rd</td></tr><tr><td>DE80</td><td>39.487 L ARC LENGTH = 43.35 CHORD BEAR = S81.332°E LNTH CHORD = 43.31</td><td>222+95.988</td><td>N 1260556.862</td><td>E 2167617.308</td><td>E Crestwood Rd</td></tr><tr><td>DE81</td><td>37.928 L 38.155</td><td>223+34.348 S77.035°E</td><td>N 1260550.335</td><td>E 2167660.121</td><td>E Crestwood Rd</td></tr><tr><td>DE82</td><td>38.289 L ARC LENGTH = 86.98 CHORD BEAR = S73.721°E LNTH CHORD = 86.97</td><td>223+68.219</td><td>N 1260541.775</td><td>E 2167697.303</td><td>E Crestwood Rd</td></tr><tr><td>DE89</td><td>40.168 L 9.445</td><td>224+54.637 S0.200°W</td><td>N 1260517.395</td><td>E 2167780.788</td><td>E Crestwood Rd</td></tr><tr><td>43</td><td>31.152 L ARC LENGTH = 89.22 CHORD BEAR = N73.668°W LNTH CHORD = 89.21</td><td>224+57.451</td><td>N 1260507.950</td><td>E 2167780.755</td><td>E Crestwood Rd</td></tr><tr><td>164</td><td>29.299 L 38.014</td><td>223+68.631 N77.035°W</td><td>N 1260533.036</td><td>E 2167695.147</td><td>E Crestwood Rd</td></tr><tr><td>165</td><td>28.938 L ARC LENGTH = 41.30 CHORD BEAR = N81.261°W LNTH CHORD = 41.27</td><td>223+33.962</td><td>N 1260541.564</td><td>E 2167658.102</td><td>E Crestwood Rd</td></tr><tr><td>38</td><td>30.472 L = 1516.603 SF = 0.035 ACRES</td><td>222+96.414</td><td>N 1260547.834</td><td>E 2167617.314</td><td>E Crestwood Rd</td></tr></table> ***** PARCEL 08 DE1015 TEMP. EASM'T. FOR CONST. OF SLOPES ***** <table><tr><th>PNT</th><th>OFFSET/ DIST</th><th>STATION/ BEARING</th><th colspan="2">NORTHING/EASTING COORDINATES</th><th>ALIGNMENT</th></tr><tr><td>84</td><td>30.303 R 70.558</td><td>221+60.337 N79.507°E</td><td>N 1260472.175</td><td>E 2167485.839</td><td>E Crestwood Rd</td></tr><tr><td>142</td><td>29.097 R ARC LENGTH = 70.71 CHORD BEAR = N88.715°E LNTH CHORD = 70.40</td><td>222+30.900</td><td>N 1260485.024</td><td>E 2167555.218</td><td>E Crestwood Rd</td></tr><tr><td>86</td><td>29.991 R 5.021</td><td>223+09.207 S2.750°W</td><td>N 1260486.603</td><td>E 2167625.601</td><td>E Crestwood Rd</td></tr><tr><td>DE63</td><td>35.006 R ARC LENGTH = 69.55 CHORD BEAR = S88.775°W LNTH CHORD = 69.25</td><td>223+09.477</td><td>N 1260481.588</td><td>E 2167625.360</td><td>E Crestwood Rd</td></tr><tr><td>DE64</td><td>34.096 R 71.737</td><td>222+30.999 S79.507°W</td><td>N 1260480.107</td><td>E 2167556.128</td><td>E Crestwood Rd</td></tr><tr><td>DE65</td><td>35.323 R 5.137</td><td>221+59.245 N2.767°E</td><td>N 1260467.044</td><td>E 2167485.591</td><td>E Crestwood Rd</td></tr><tr><td>84</td><td>30.303 R = 706.377 SF = 0.016 ACRES</td><td>221+60.337</td><td>N 1260472.175</td><td>E 2167485.839</td><td>E Crestwood Rd</td></tr></table> ***** PARCEL 08 DE1016 REQ'D DRWY. EASM'T. ***** <table><tr><th>PNT</th><th>OFFSET/ DIST</th><th>STATION/ BEARING</th><th colspan="2">NORTHING/EASTING COORDINATES</th><th>ALIGNMENT</th></tr><tr><td>DE65</td><td>35.323 R 22.667</td><td>221+59.245 N79.507°E</td><td>N 1260467.044</td><td>E 2167485.591</td><td>E Crestwood Rd</td></tr><tr><td>DE66</td><td>34.935 R 2.859</td><td>221+81.908 S9.513°E</td><td>N 1260471.171</td><td>E 2167507.879</td><td>E Crestwood Rd</td></tr><tr><td>DE4</td><td>37.795 R 23.202</td><td>221+81.908 S80.487°W</td><td>N 1260468.351</td><td>E 2167508.352</td><td>E Crestwood Rd</td></tr><tr><td>DE5</td><td>37.795 R 2.530</td><td>221+58.707 N2.767°E</td><td>N 1260464.517</td><td>E 2167485.469</td><td>E Crestwood Rd</td></tr><tr><td>DE65</td><td>35.323 R = 61.078 SF = 0.001 ACRES</td><td>221+59.245</td><td>N 1260467.044</td><td>E 2167485.591</td><td>E Crestwood Rd</td></tr></table> PROPERTY AND EXISTING R/W LINE REQUIRED R/W LINE CONSTRUCTION LIMITS EASEMENT FOR CONSTR & MAINTENANCE OF SLOPES EASEMENT FOR CONSTR OF SLOPES EASEMENT FOR CONSTR OF DRIVES -----E----- -----C-----F-----    BEGIN LIMIT OF ACCESS.....BLA END LIMIT OF ACCESS.....ELA EXISTING LIMIT OF ACCESS REQ'D LIMIT OF ACCESS EXISTING LIMIT OF ACCESS & R/W REQ'D LIMIT OF ACCESS & R/W ORANGE BARRIER FENCE ESA - ENV. SENSITIVE AREA       DATE REVISIONS DATE REVISIONS TOWN OF TYRONE STATE OF GEORGIA RIGHT OF WAY TABLES PROJECT NO. 240107 COUNTY: 113 LAND LOT NO: 138 LAND DISTRICT: 07 GMD N/A DATE 06/06/2025 SH 11 OF 11 DRAWING No.: 60-0011 GRWPLN-CE 11/05/2020					PNT	OFFSET/ DIST	STATION/ BEARING	NORTHING/EASTING COORDINATES		ALIGNMENT	22	29.671 L 13.180	217+74.852 N0.336°E	N 1260467.617	E 2167095.743	E Crestwood Rd	DE39	42.657 L 154.751	217+77.106 N80.856°E	N 1260480.797	E 2167095.821	E Crestwood Rd	DE41	41.660 L 13.172	219+31.854 S0.121°W	N 1260505.388	E 2167248.605	E Crestwood Rd	28	28.674 L 154.801	219+29.650 S80.856°W	N 1260492.216	E 2167248.577	E Crestwood Rd	22	29.671 L = 2012.090 SF = 0.046 ACRES	217+74.852	N 1260467.617	E 2167095.743	E Crestwood Rd	PNT	OFFSET/ DIST	STATION/ BEARING	NORTHING/EASTING COORDINATES		ALIGNMENT	28	28.674 L 10.132	219+29.650 N0.121°E	N 1260492.216	E 2167248.577	E Crestwood Rd	DE47	38.663 L 40.200	219+31.346 N80.856°E	N 1260502.348	E 2167248.599	E Crestwood Rd	DE48	38.404 L 79.590	219+71.545 N80.423°E	N 1260508.737	E 2167288.288	E Crestwood Rd	DE50	38.493 L 10.232	220+51.134 S2.657°W	N 1260521.978	E 2167366.768	E Crestwood Rd	31	28.491 L 77.459	220+48.977 S80.423°W	N 1260511.756	E 2167366.294	E Crestwood Rd	169	28.404 L 41.869	219+71.518 S80.856°W	N 1260498.870	E 2167289.914	E Crestwood Rd	DE68	28.674 L = 1195.589 SF = 0.027 ACRES	219+29.650	N 1260492.216	E 2167248.577	E Crestwood Rd	PNT	OFFSET/ DIST	STATION/ BEARING	NORTHING/EASTING COORDINATES		ALIGNMENT	DE49	38.469 L 17.278	220+29.045 N9.577°W	N 1260518.303	E 2167344.987	E Crestwood Rd	DE51	55.746 L 24.028	220+29.026 N80.423°E	N 1260535.340	E 2167342.113	E Crestwood Rd	DE52	55.773 L 8.380	220+53.054 S9.513°E	N 1260539.337	E 2167365.806	E Crestwood Rd	DE53	47.393 L 9.105	220+53.054 S2.657°W	N 1260531.073	E 2167367.191	E Crestwood Rd	DE50	38.493 L 22.089	220+51.134 S80.423°W	N 1260521.978	E 2167366.768	E Crestwood Rd	DE49	38.469 L = 406.435 SF = 0.009 ACRES	220+29.045	N 1260518.303	E 2167344.987	E Crestwood Rd	PNT	OFFSET/ DIST	STATION/ BEARING	NORTHING/EASTING COORDINATES		ALIGNMENT	31	28.491 L 13.302	220+48.977 N2.657°E	N 1260511.756	E 2167366.294	E Crestwood Rd	DE55	41.494 L 33.054	220+51.782 N80.423°E	N 1260525.044	E 2167366.911	E Crestwood Rd	DE56	41.531 L 53.826	220+84.835 N79.630°E	N 1260530.543	E 2167399.504	E Crestwood Rd	DE57	42.336 L 59.255	221+38.655 N79.507°E	N 1260540.232	E 2167452.451	E Crestwood Rd	DE68	43.350 L 13.190	221+97.902 S0.759°E	N 1260551.023	E 2167510.715	E Crestwood Rd	36	30.313 L 57.039	221+95.894 S79.507°W	N 1260537.834	E 2167510.890	E Crestwood Rd	167	29.338 L 53.930	221+38.864 S79.630°W	N 1260527.447	E 2167454.805	E Crestwood Rd	168	28.531 L 35.962	220+84.940 S80.423°W	N 1260517.739	E 2167401.755	E Crestwood Rd	31	28.491 L = 1904.931 SF = 0.044 ACRES	220+48.977	N 1260511.756	E 2167366.294	E Crestwood Rd	PNT	OFFSET/ DIST	STATION/ BEARING	NORTHING/EASTING COORDINATES		ALIGNMENT	DE58	42.474 L 28.928	221+46.694 N9.513°W	N 1260541.696	E 2167460.356	E Crestwood Rd	DE60	71.402 L 29.009	221+46.694 N79.507°E	N 1260570.227	E 2167455.575	E Crestwood Rd	DE61	71.898 L 28.924	221+75.699 S10.493°E	N 1260575.509	E 2167484.099	E Crestwood Rd	DE67	42.978 L 29.503	221+76.193 S79.507°W	N 1260547.069	E 2167489.366	E Crestwood Rd	DE58	42.474 L = 846.196 SF = 0.019 ACRES	221+46.694	N 1260541.696	E 2167460.356	E Crestwood Rd	PNT	OFFSET/ DIST	STATION/ BEARING	NORTHING/EASTING COORDINATES		ALIGNMENT	36	30.313 L 8.117	221+95.894 N0.759°W	N 1260537.834	E 2167510.890	E Crestwood Rd	DE70	38.336 L 32.598	221+97.130 N79.507°E	N 1260545.950	E 2167510.782	E Crestwood Rd	DE71	38.893 L ARC LENGTH = 74.79 CHORD BEAR = N86.947°E LNTH CHORD = 74.58	222+29.723	N 1260551.887	E 2167542.835	E Crestwood Rd	DE78	38.485 L 8.025	222+96.034 S0.039°E	N 1260555.859	E 2167617.308	E Crestwood Rd	38	30.472 L ARC LENGTH = 73.33 CHORD BEAR = S87.010°W LNTH CHORD = 73.12	222+96.414	N 1260547.834	E 2167617.314	E Crestwood Rd	166	30.894 L 33.970	222+29.859 S79.507°W	N 1260544.021	E 2167544.292	E Crestwood Rd	36	30.313 L = 858.753 SF = 0.020 ACRES	221+95.894	N 1260537.834	E 2167510.890	E Crestwood Rd	PNT	OFFSET/ DIST	STATION/ BEARING	NORTHING/EASTING COORDINATES		ALIGNMENT	DE72	38.967 L 30.006	222+72.362 N0.463°E	N 1260556.664	E 2167590.595	E Crestwood Rd	DE74	68.956 L 24.004	222+73.226 S88.516°E	N 1260586.670	E 2167590.838	E Crestwood Rd	DE75	68.528 L 29.994	222+92.755 S0.463°W	N 1260586.048	E 2167614.833	E Crestwood Rd	DE77	38.551 L ARC LENGTH = 24.01 CHORD BEAR = N88.544°W LNTH CHORD = 24.00	222+93.620	N 1260556.054	E 2167614.591	E Crestwood Rd	DE72	38.967 L = 716.002 SF = 0.016 ACRES	222+72.362	N 1260556.664	E 2167590.595	E Crestwood Rd	PNT	OFFSET/ DIST	STATION/ BEARING	NORTHING/EASTING COORDINATES		ALIGNMENT	38	30.472 L 9.028	222+96.414 N0.039°W	N 1260547.834	E 2167617.314	E Crestwood Rd	DE80	39.487 L ARC LENGTH = 43.35 CHORD BEAR = S81.332°E LNTH CHORD = 43.31	222+95.988	N 1260556.862	E 2167617.308	E Crestwood Rd	DE81	37.928 L 38.155	223+34.348 S77.035°E	N 1260550.335	E 2167660.121	E Crestwood Rd	DE82	38.289 L ARC LENGTH = 86.98 CHORD BEAR = S73.721°E LNTH CHORD = 86.97	223+68.219	N 1260541.775	E 2167697.303	E Crestwood Rd	DE89	40.168 L 9.445	224+54.637 S0.200°W	N 1260517.395	E 2167780.788	E Crestwood Rd	43	31.152 L ARC LENGTH = 89.22 CHORD BEAR = N73.668°W LNTH CHORD = 89.21	224+57.451	N 1260507.950	E 2167780.755	E Crestwood Rd	164	29.299 L 38.014	223+68.631 N77.035°W	N 1260533.036	E 2167695.147	E Crestwood Rd	165	28.938 L ARC LENGTH = 41.30 CHORD BEAR = N81.261°W LNTH CHORD = 41.27	223+33.962	N 1260541.564	E 2167658.102	E Crestwood Rd	38	30.472 L = 1516.603 SF = 0.035 ACRES	222+96.414	N 1260547.834	E 2167617.314	E Crestwood Rd	PNT	OFFSET/ DIST	STATION/ BEARING	NORTHING/EASTING COORDINATES		ALIGNMENT	84	30.303 R 70.558	221+60.337 N79.507°E	N 1260472.175	E 2167485.839	E Crestwood Rd	142	29.097 R ARC LENGTH = 70.71 CHORD BEAR = N88.715°E LNTH CHORD = 70.40	222+30.900	N 1260485.024	E 2167555.218	E Crestwood Rd	86	29.991 R 5.021	223+09.207 S2.750°W	N 1260486.603	E 2167625.601	E Crestwood Rd	DE63	35.006 R ARC LENGTH = 69.55 CHORD BEAR = S88.775°W LNTH CHORD = 69.25	223+09.477	N 1260481.588	E 2167625.360	E Crestwood Rd	DE64	34.096 R 71.737	222+30.999 S79.507°W	N 1260480.107	E 2167556.128	E Crestwood Rd	DE65	35.323 R 5.137	221+59.245 N2.767°E	N 1260467.044	E 2167485.591	E Crestwood Rd	84	30.303 R = 706.377 SF = 0.016 ACRES	221+60.337	N 1260472.175	E 2167485.839	E Crestwood Rd	PNT	OFFSET/ DIST	STATION/ BEARING	NORTHING/EASTING COORDINATES		ALIGNMENT	DE65	35.323 R 22.667	221+59.245 N79.507°E	N 1260467.044	E 2167485.591	E Crestwood Rd	DE66	34.935 R 2.859	221+81.908 S9.513°E	N 1260471.171	E 2167507.879	E Crestwood Rd	DE4	37.795 R 23.202	221+81.908 S80.487°W	N 1260468.351	E 2167508.352	E Crestwood Rd	DE5	37.795 R 2.530	221+58.707 N2.767°E	N 1260464.517	E 2167485.469	E Crestwood Rd	DE65	35.323 R = 61.078 SF = 0.001 ACRES	221+59.245	N 1260467.044	E 2167485.591	E Crestwood Rd
PNT	OFFSET/ DIST	STATION/ BEARING	NORTHING/EASTING COORDINATES		ALIGNMENT	
22	29.671 L 13.180	217+74.852 N0.336°E	N 1260467.617	E 2167095.743	E Crestwood Rd	
DE39	42.657 L 154.751	217+77.106 N80.856°E	N 1260480.797	E 2167095.821	E Crestwood Rd	
DE41	41.660 L 13.172	219+31.854 S0.121°W	N 1260505.388	E 2167248.605	E Crestwood Rd	
28	28.674 L 154.801	219+29.650 S80.856°W	N 1260492.216	E 2167248.577	E Crestwood Rd	
22	29.671 L = 2012.090 SF = 0.046 ACRES	217+74.852	N 1260467.617	E 2167095.743	E Crestwood Rd	
PNT	OFFSET/ DIST	STATION/ BEARING	NORTHING/EASTING COORDINATES		ALIGNMENT	
28	28.674 L 10.132	219+29.650 N0.121°E	N 1260492.216	E 2167248.577	E Crestwood Rd	
DE47	38.663 L 40.200	219+31.346 N80.856°E	N 1260502.348	E 2167248.599	E Crestwood Rd	
DE48	38.404 L 79.590	219+71.545 N80.423°E	N 1260508.737	E 2167288.288	E Crestwood Rd	
DE50	38.493 L 10.232	220+51.134 S2.657°W	N 1260521.978	E 2167366.768	E Crestwood Rd	
31	28.491 L 77.459	220+48.977 S80.423°W	N 1260511.756	E 2167366.294	E Crestwood Rd	
169	28.404 L 41.869	219+71.518 S80.856°W	N 1260498.870	E 2167289.914	E Crestwood Rd	
DE68	28.674 L = 1195.589 SF = 0.027 ACRES	219+29.650	N 1260492.216	E 2167248.577	E Crestwood Rd	
PNT	OFFSET/ DIST	STATION/ BEARING	NORTHING/EASTING COORDINATES		ALIGNMENT	
DE49	38.469 L 17.278	220+29.045 N9.577°W	N 1260518.303	E 2167344.987	E Crestwood Rd	
DE51	55.746 L 24.028	220+29.026 N80.423°E	N 1260535.340	E 2167342.113	E Crestwood Rd	
DE52	55.773 L 8.380	220+53.054 S9.513°E	N 1260539.337	E 2167365.806	E Crestwood Rd	
DE53	47.393 L 9.105	220+53.054 S2.657°W	N 1260531.073	E 2167367.191	E Crestwood Rd	
DE50	38.493 L 22.089	220+51.134 S80.423°W	N 1260521.978	E 2167366.768	E Crestwood Rd	
DE49	38.469 L = 406.435 SF = 0.009 ACRES	220+29.045	N 1260518.303	E 2167344.987	E Crestwood Rd	
PNT	OFFSET/ DIST	STATION/ BEARING	NORTHING/EASTING COORDINATES		ALIGNMENT	
31	28.491 L 13.302	220+48.977 N2.657°E	N 1260511.756	E 2167366.294	E Crestwood Rd	
DE55	41.494 L 33.054	220+51.782 N80.423°E	N 1260525.044	E 2167366.911	E Crestwood Rd	
DE56	41.531 L 53.826	220+84.835 N79.630°E	N 1260530.543	E 2167399.504	E Crestwood Rd	
DE57	42.336 L 59.255	221+38.655 N79.507°E	N 1260540.232	E 2167452.451	E Crestwood Rd	
DE68	43.350 L 13.190	221+97.902 S0.759°E	N 1260551.023	E 2167510.715	E Crestwood Rd	
36	30.313 L 57.039	221+95.894 S79.507°W	N 1260537.834	E 2167510.890	E Crestwood Rd	
167	29.338 L 53.930	221+38.864 S79.630°W	N 1260527.447	E 2167454.805	E Crestwood Rd	
168	28.531 L 35.962	220+84.940 S80.423°W	N 1260517.739	E 2167401.755	E Crestwood Rd	
31	28.491 L = 1904.931 SF = 0.044 ACRES	220+48.977	N 1260511.756	E 2167366.294	E Crestwood Rd	
PNT	OFFSET/ DIST	STATION/ BEARING	NORTHING/EASTING COORDINATES		ALIGNMENT	
DE58	42.474 L 28.928	221+46.694 N9.513°W	N 1260541.696	E 2167460.356	E Crestwood Rd	
DE60	71.402 L 29.009	221+46.694 N79.507°E	N 1260570.227	E 2167455.575	E Crestwood Rd	
DE61	71.898 L 28.924	221+75.699 S10.493°E	N 1260575.509	E 2167484.099	E Crestwood Rd	
DE67	42.978 L 29.503	221+76.193 S79.507°W	N 1260547.069	E 2167489.366	E Crestwood Rd	
DE58	42.474 L = 846.196 SF = 0.019 ACRES	221+46.694	N 1260541.696	E 2167460.356	E Crestwood Rd	
PNT	OFFSET/ DIST	STATION/ BEARING	NORTHING/EASTING COORDINATES		ALIGNMENT	
36	30.313 L 8.117	221+95.894 N0.759°W	N 1260537.834	E 2167510.890	E Crestwood Rd	
DE70	38.336 L 32.598	221+97.130 N79.507°E	N 1260545.950	E 2167510.782	E Crestwood Rd	
DE71	38.893 L ARC LENGTH = 74.79 CHORD BEAR = N86.947°E LNTH CHORD = 74.58	222+29.723	N 1260551.887	E 2167542.835	E Crestwood Rd	
DE78	38.485 L 8.025	222+96.034 S0.039°E	N 1260555.859	E 2167617.308	E Crestwood Rd	
38	30.472 L ARC LENGTH = 73.33 CHORD BEAR = S87.010°W LNTH CHORD = 73.12	222+96.414	N 1260547.834	E 2167617.314	E Crestwood Rd	
166	30.894 L 33.970	222+29.859 S79.507°W	N 1260544.021	E 2167544.292	E Crestwood Rd	
36	30.313 L = 858.753 SF = 0.020 ACRES	221+95.894	N 1260537.834	E 2167510.890	E Crestwood Rd	
PNT	OFFSET/ DIST	STATION/ BEARING	NORTHING/EASTING COORDINATES		ALIGNMENT	
DE72	38.967 L 30.006	222+72.362 N0.463°E	N 1260556.664	E 2167590.595	E Crestwood Rd	
DE74	68.956 L 24.004	222+73.226 S88.516°E	N 1260586.670	E 2167590.838	E Crestwood Rd	
DE75	68.528 L 29.994	222+92.755 S0.463°W	N 1260586.048	E 2167614.833	E Crestwood Rd	
DE77	38.551 L ARC LENGTH = 24.01 CHORD BEAR = N88.544°W LNTH CHORD = 24.00	222+93.620	N 1260556.054	E 2167614.591	E Crestwood Rd	
DE72	38.967 L = 716.002 SF = 0.016 ACRES	222+72.362	N 1260556.664	E 2167590.595	E Crestwood Rd	
PNT	OFFSET/ DIST	STATION/ BEARING	NORTHING/EASTING COORDINATES		ALIGNMENT	
38	30.472 L 9.028	222+96.414 N0.039°W	N 1260547.834	E 2167617.314	E Crestwood Rd	
DE80	39.487 L ARC LENGTH = 43.35 CHORD BEAR = S81.332°E LNTH CHORD = 43.31	222+95.988	N 1260556.862	E 2167617.308	E Crestwood Rd	
DE81	37.928 L 38.155	223+34.348 S77.035°E	N 1260550.335	E 2167660.121	E Crestwood Rd	
DE82	38.289 L ARC LENGTH = 86.98 CHORD BEAR = S73.721°E LNTH CHORD = 86.97	223+68.219	N 1260541.775	E 2167697.303	E Crestwood Rd	
DE89	40.168 L 9.445	224+54.637 S0.200°W	N 1260517.395	E 2167780.788	E Crestwood Rd	
43	31.152 L ARC LENGTH = 89.22 CHORD BEAR = N73.668°W LNTH CHORD = 89.21	224+57.451	N 1260507.950	E 2167780.755	E Crestwood Rd	
164	29.299 L 38.014	223+68.631 N77.035°W	N 1260533.036	E 2167695.147	E Crestwood Rd	
165	28.938 L ARC LENGTH = 41.30 CHORD BEAR = N81.261°W LNTH CHORD = 41.27	223+33.962	N 1260541.564	E 2167658.102	E Crestwood Rd	
38	30.472 L = 1516.603 SF = 0.035 ACRES	222+96.414	N 1260547.834	E 2167617.314	E Crestwood Rd	
PNT	OFFSET/ DIST	STATION/ BEARING	NORTHING/EASTING COORDINATES		ALIGNMENT	
84	30.303 R 70.558	221+60.337 N79.507°E	N 1260472.175	E 2167485.839	E Crestwood Rd	
142	29.097 R ARC LENGTH = 70.71 CHORD BEAR = N88.715°E LNTH CHORD = 70.40	222+30.900	N 1260485.024	E 2167555.218	E Crestwood Rd	
86	29.991 R 5.021	223+09.207 S2.750°W	N 1260486.603	E 2167625.601	E Crestwood Rd	
DE63	35.006 R ARC LENGTH = 69.55 CHORD BEAR = S88.775°W LNTH CHORD = 69.25	223+09.477	N 1260481.588	E 2167625.360	E Crestwood Rd	
DE64	34.096 R 71.737	222+30.999 S79.507°W	N 1260480.107	E 2167556.128	E Crestwood Rd	
DE65	35.323 R 5.137	221+59.245 N2.767°E	N 1260467.044	E 2167485.591	E Crestwood Rd	
84	30.303 R = 706.377 SF = 0.016 ACRES	221+60.337	N 1260472.175	E 2167485.839	E Crestwood Rd	
PNT	OFFSET/ DIST	STATION/ BEARING	NORTHING/EASTING COORDINATES		ALIGNMENT	
DE65	35.323 R 22.667	221+59.245 N79.507°E	N 1260467.044	E 2167485.591	E Crestwood Rd	
DE66	34.935 R 2.859	221+81.908 S9.513°E	N 1260471.171	E 2167507.879	E Crestwood Rd	
DE4	37.795 R 23.202	221+81.908 S80.487°W	N 1260468.351	E 2167508.352	E Crestwood Rd	
DE5	37.795 R 2.530	221+58.707 N2.767°E	N 1260464.517	E 2167485.469	E Crestwood Rd	
DE65	35.323 R = 61.078 SF = 0.001 ACRES	221+59.245	N 1260467.044	E 2167485.591	E Crestwood Rd	