


Date/Time : Tue, 30 Jun 2026 - 3:51 pm
User Name : equinox
Path/Name : C:\Users\SGUTIE~1\AppData\Local\Temp\Acp-Belsh_321201_OverallSitePlan_SVPPEnhil_20260612.dwg

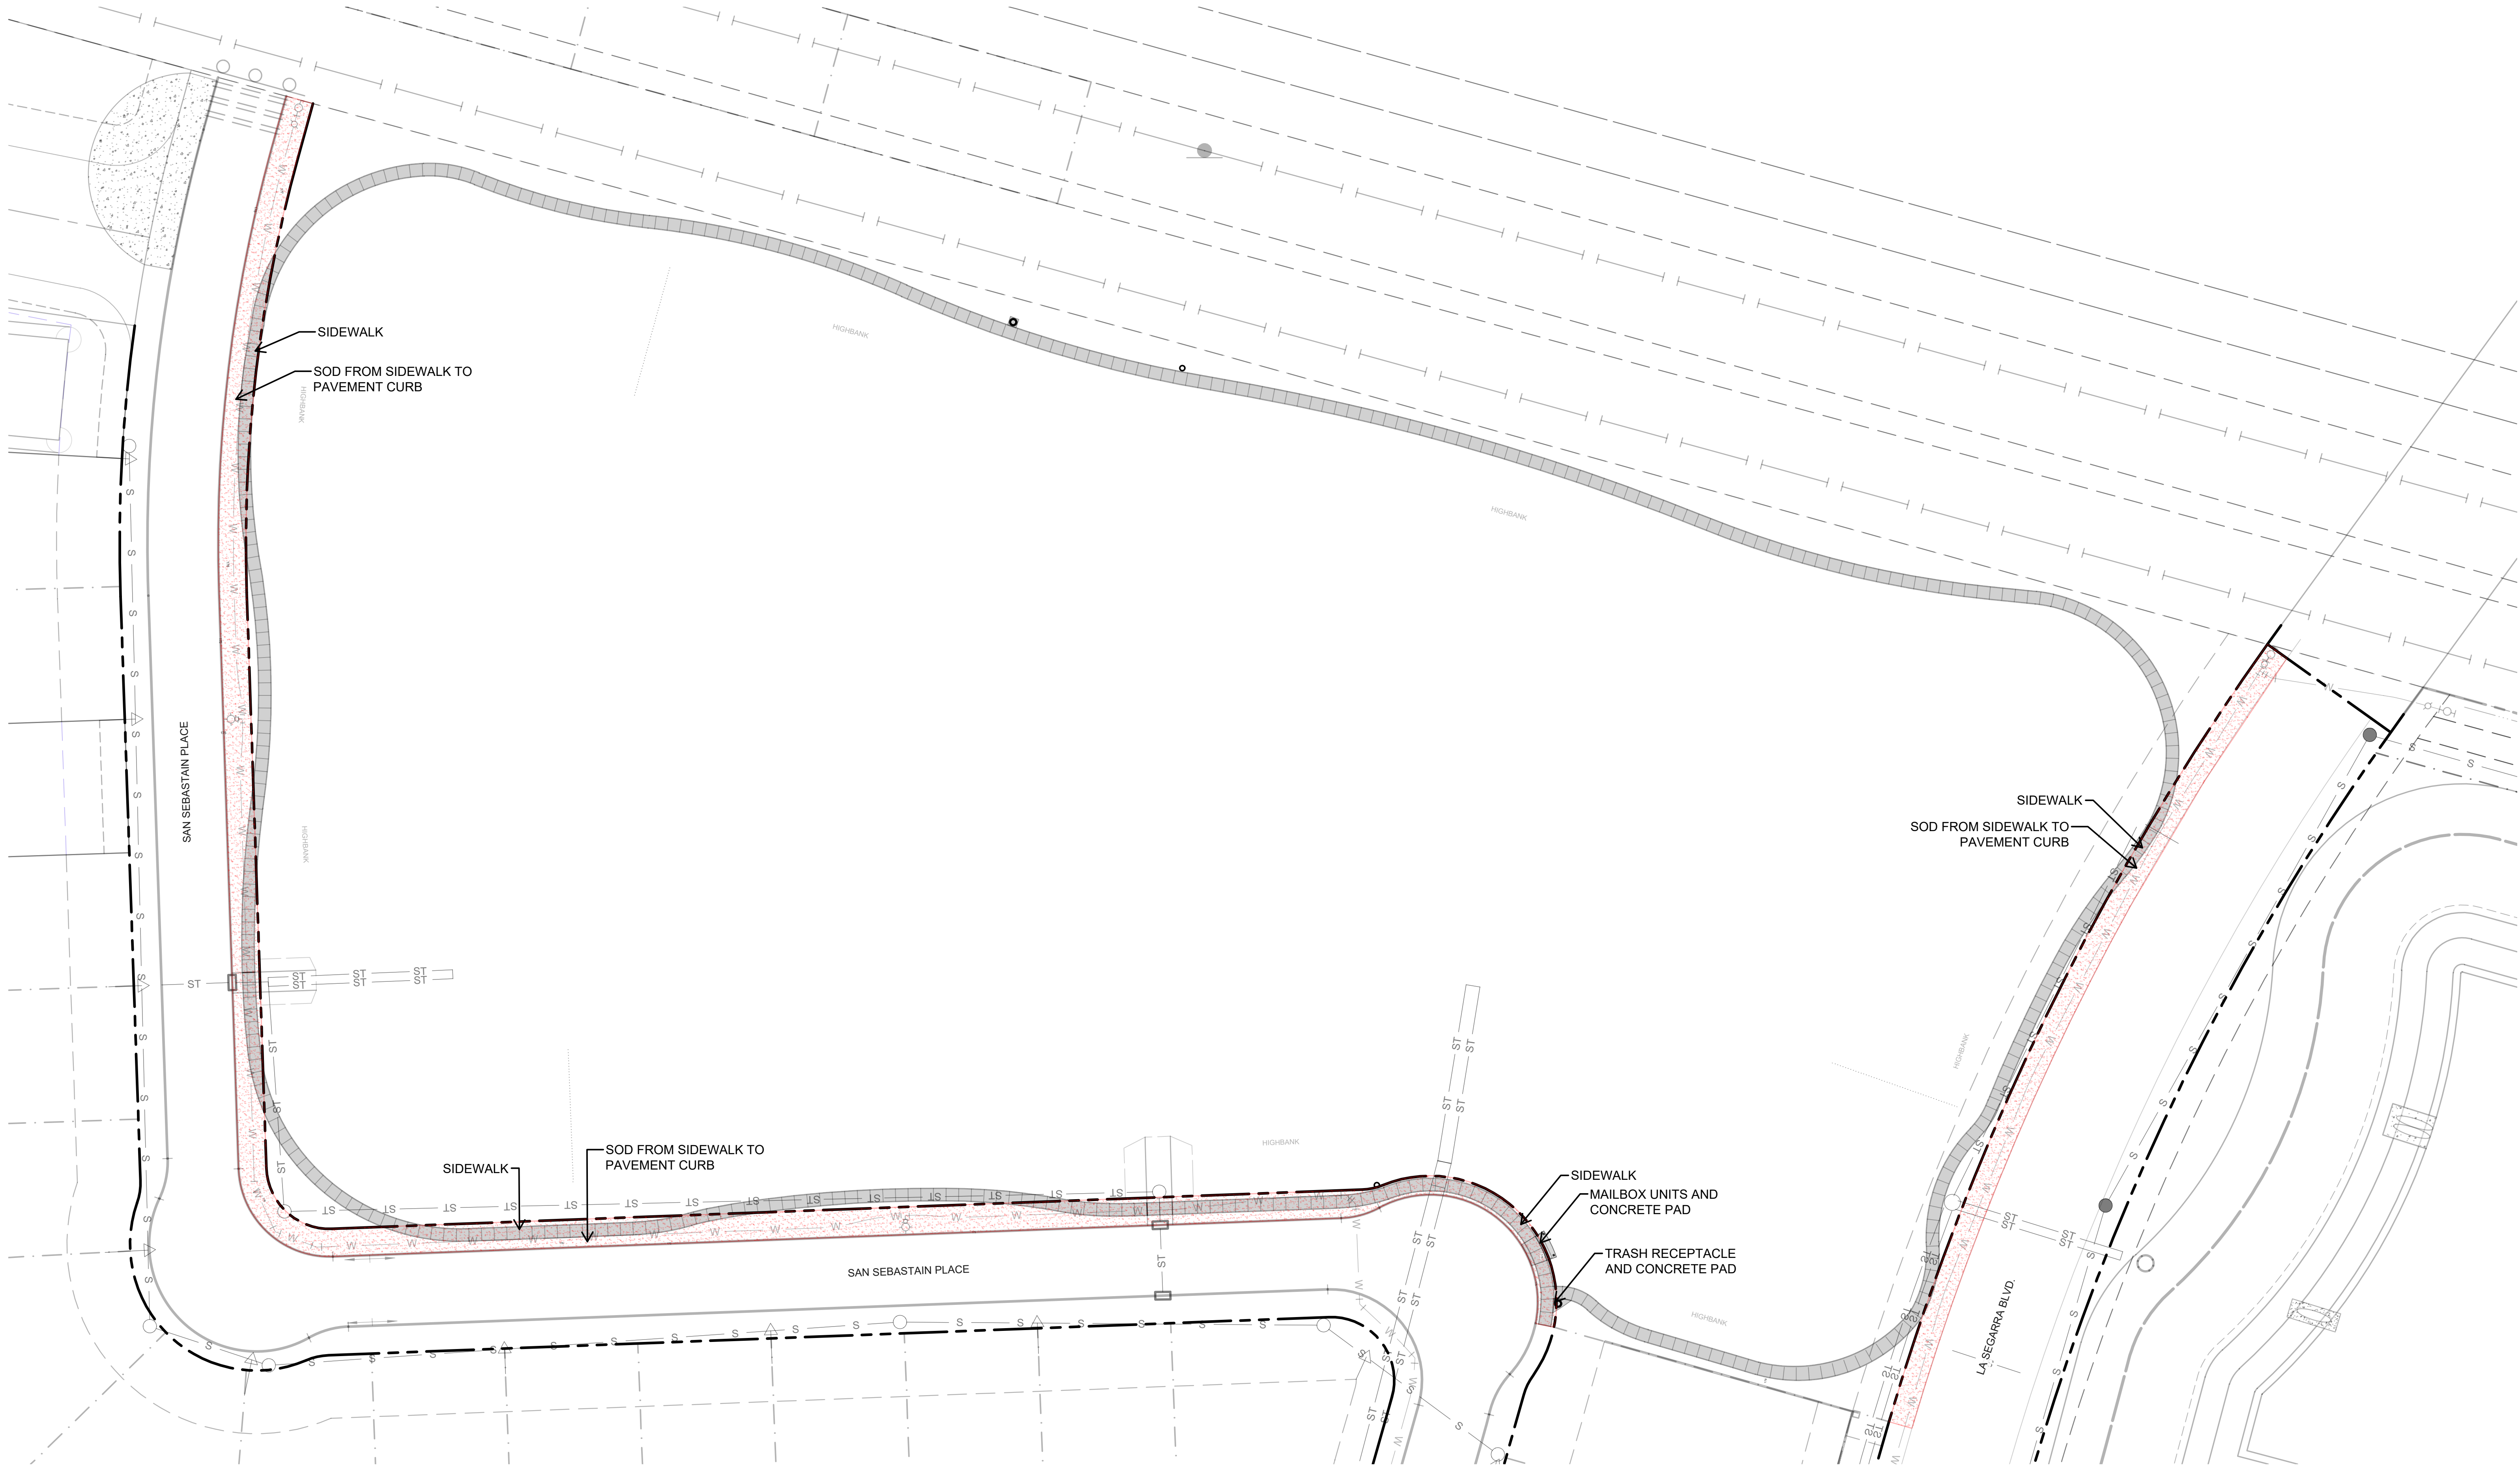


- Right of Way
- Lot Line
- Utility Easement
- XX Existing Contours
- XX Proposed Contours
- Swale
- Water Line
- ST Storm Line

2026 DISCLAIMER
THIS EXHIBIT SHOWS ILLUSTRATIONS NEEDED TO CONVEY A CONCEPT & IS NOT INTENDED FOR CONSTRUCTION. DATA & OTHER INFORMATION PROVIDED IS ESTIMATED UNLESS SPECIFIED. INFORMATION PROVIDED SHOULD BE CONSIDERED A GRAPHIC REPRESENTATION TO AID IN DETERMINING PLAN COMPONENT RELATIONSHIPS & IS SUBJECT TO CHANGE WITHOUT NOTICE. PROPERTY BOUNDARIES, EASEMENTS, EXISTING AND PROPOSED ROAD ALIGNMENTS & OTHER INFORMATION SHOWN IS APPROXIMATE & WITHOUT THE BENEFIT OF CURRENT SURVEYING DATA.


WALLER COUNTY MUD 45
LA SEGARRA PHASE 2
LANDSCAPE IMPROVEMENTS

R.O.W. EXHIBIT

0 15 30 60ft
Drawing Scale is 1" = 30'
(Original size is 24 x 36")

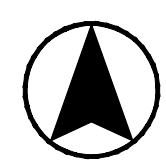

Date/Time: Tue, 30 Jun 2026 - 3:51 pm
User Name: sguirez
Path Name: C:\Users\sguie\OneDrive\Temp\AOP\Bldg_321201_OverallSitePlan_SWPPEnhil_20260612.dwg

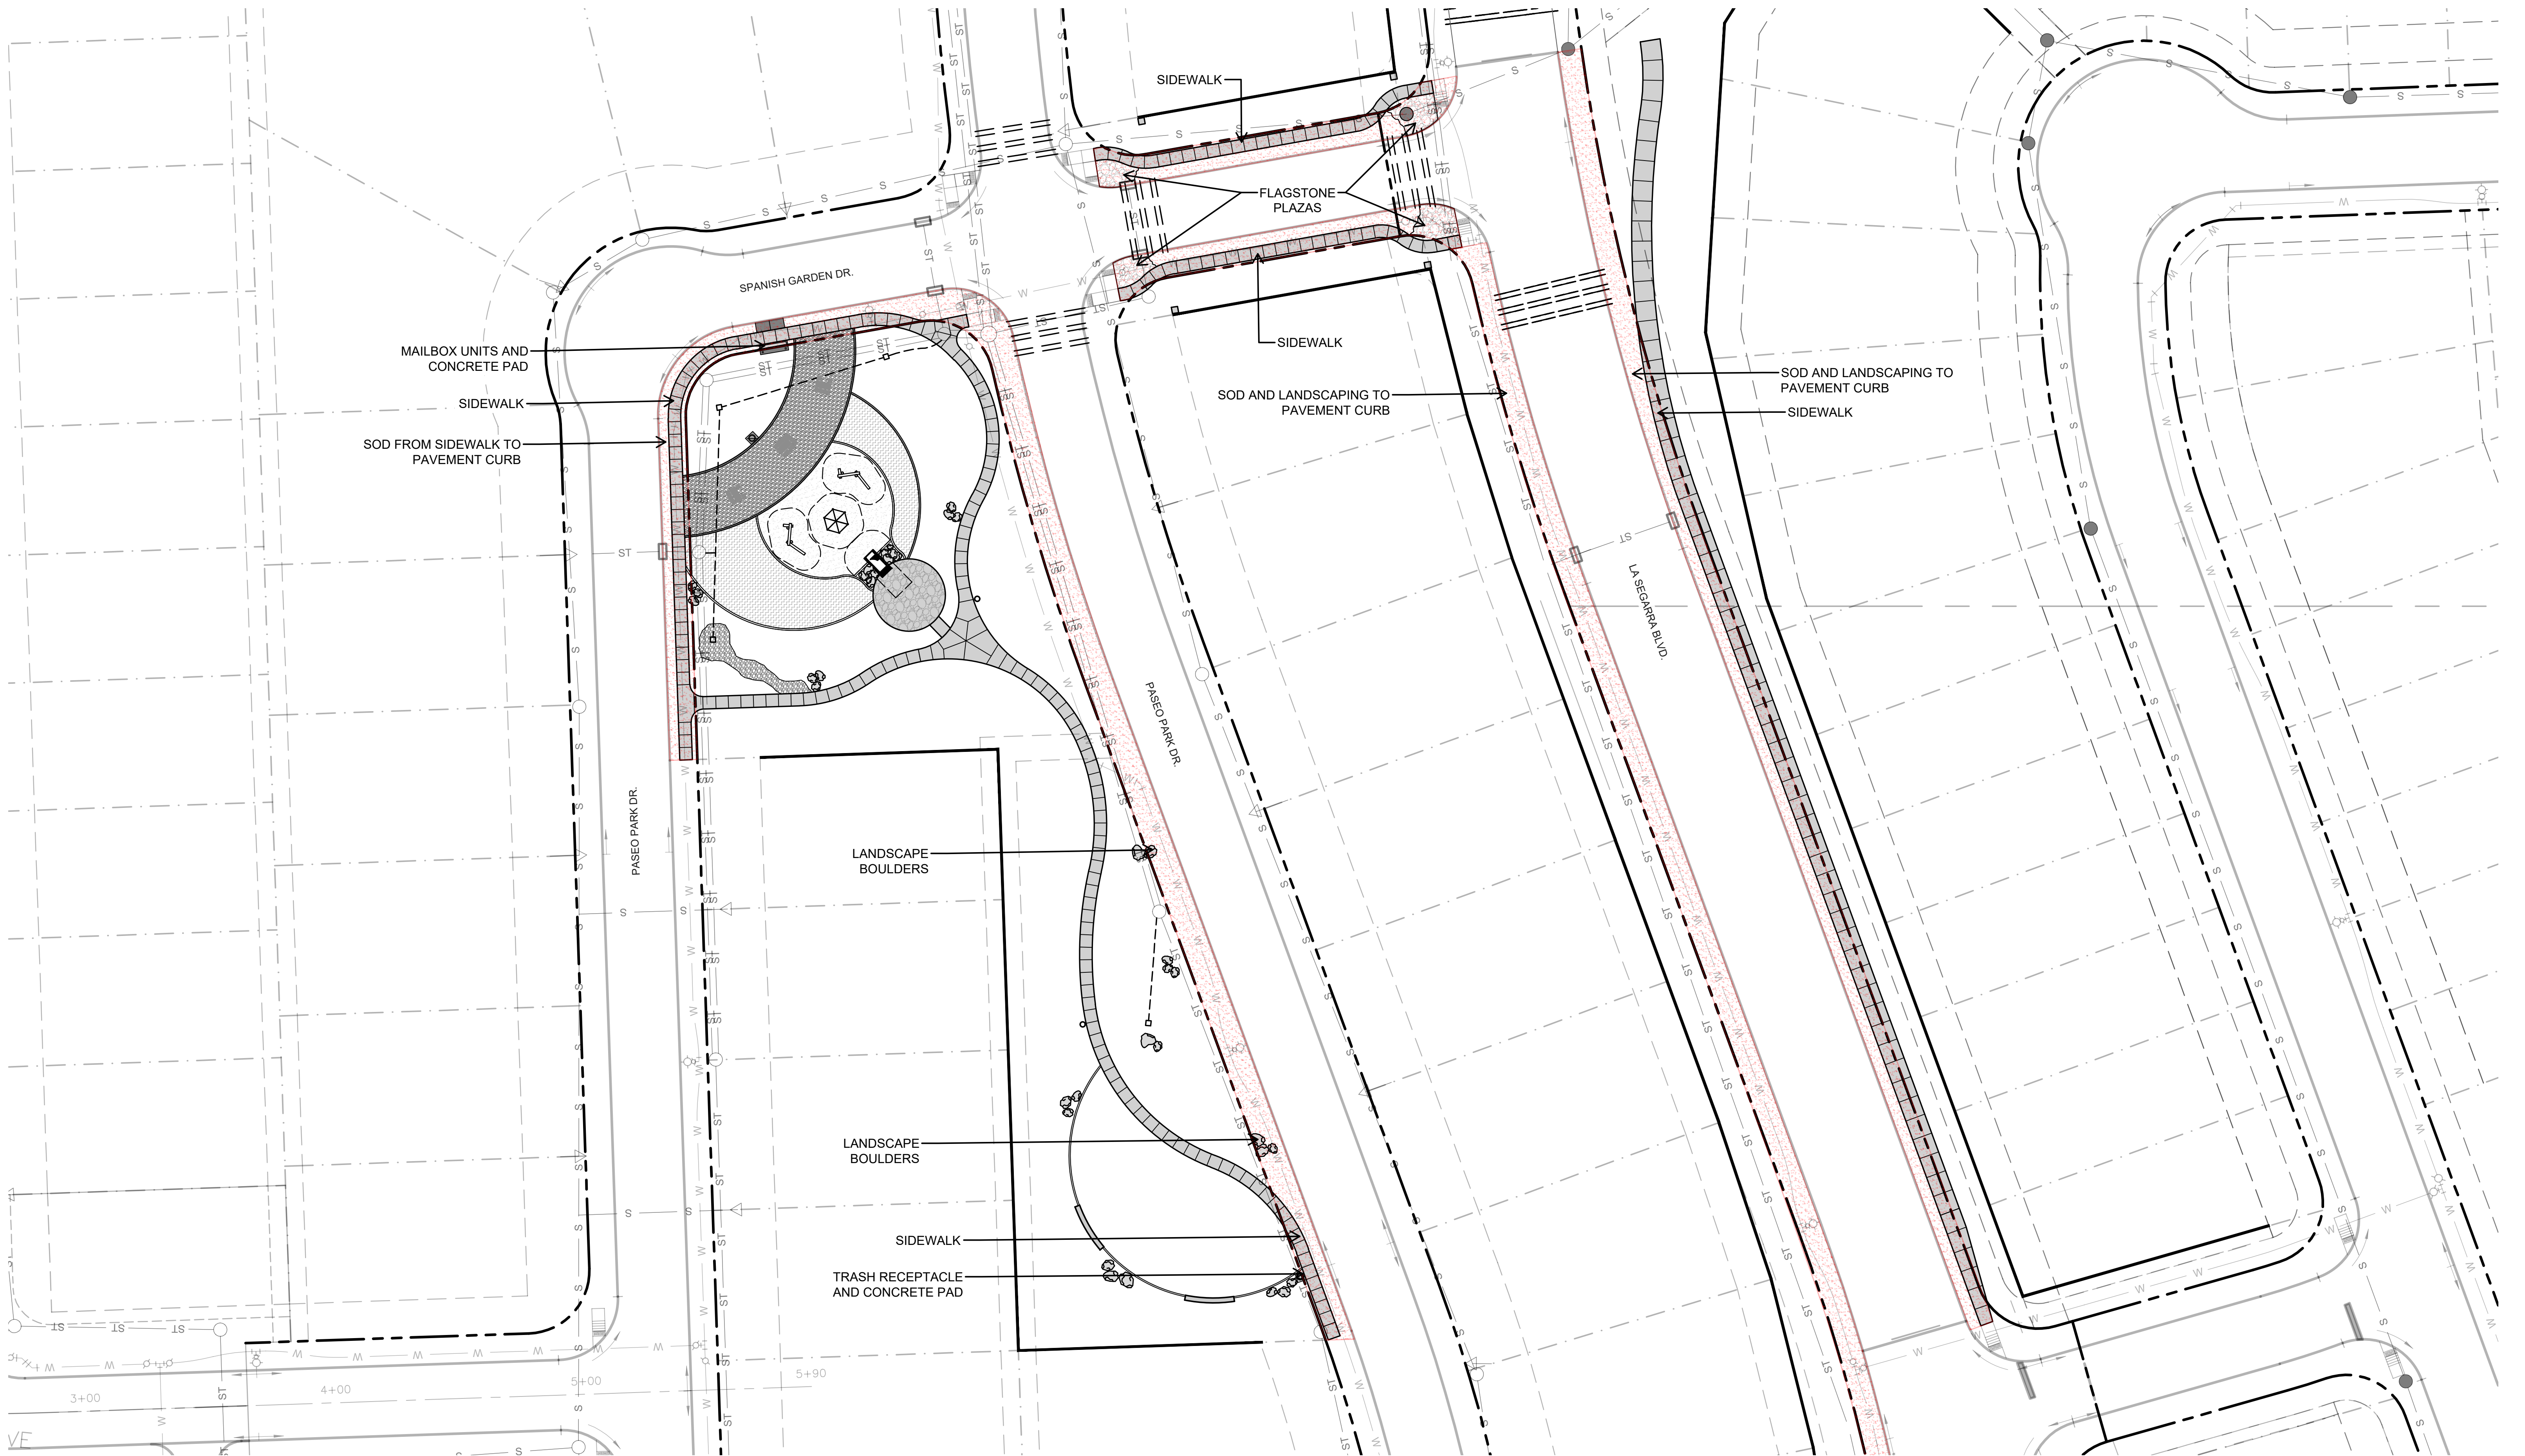


- Right of Way
- Lot Line
- Utility Easement
- XX Existing Contours
- XX Proposed Contours
- Swale
- W Water Line
- ST Storm Line

2026 DISCLAIMER
THIS EXHIBIT SHOWS ILLUSTRATIONS NEEDED TO CONVEY A CONCEPT & IS NOT INTENDED FOR CONSTRUCTION. DATA & OTHER INFORMATION PROVIDED IS ESTIMATED UNLESS SPECIFIED. INFORMATION PROVIDED SHOULD BE CONSIDERED A GRAPHIC REPRESENTATION TO AID IN DETERMINING PLAN COMPONENT RELATIONSHIPS & IS SUBJECT TO CHANGE WITHOUT NOTICE. PROPERTY BOUNDARIES, EASEMENTS, EXISTING AND PROPOSED ROAD ALIGNMENTS & OTHER INFORMATION SHOWN IS APPROXIMATE & WITHOUT THE BENEFIT OF CURRENT SURVEYING DATA.

WALLER COUNTY MUD 45
LA SEGARRA PHASE 2
LANDSCAPE IMPROVEMENTS

R.O.W. EXHIBIT

0 15 30 60ft
Drawing Scale is 1" = 30'
(Original size is 24 x 36")

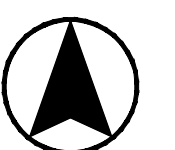

Date/Time : Tue, 30 Jun 2026 - 3:51 pm
User Name : equinox
Path Name : C:\Users\SJG\OneDrive\Temp\AOP\Bldg_321201_OverallSitePlan_SWPPE\Bldg_321201_OverallSitePlan_SWPPE.dwg



2026 DISCLAIMER
THIS EXHIBIT SHOWS ILLUSTRATIONS NEEDED TO CONVEY A CONCEPT & IS NOT INTENDED FOR CONSTRUCTION. DATA & OTHER INFORMATION PROVIDED IS ESTIMATED UNLESS SPECIFIED. INFORMATION PROVIDED SHOULD BE CONSIDERED A GRAPHIC REPRESENTATION TO AID IN DETERMINING PLAN COMPONENT RELATIONSHIPS & IS SUBJECT TO CHANGE WITHOUT NOTICE. PROPERTY BOUNDARIES, EASEMENTS, EXISTING AND PROPOSED ROAD ALIGNMENTS & OTHER INFORMATION SHOWN IS APPROXIMATE & WITHOUT THE BENEFIT OF CURRENT SURVEYING DATA.

- Right of Way
- Lot Line
- Utility Easement
- XX Existing Contours
- XX Proposed Contours
- Swale
- W Water Line
- ST Storm Line

WALLER COUNTY MUD 45
LA SEGARRA PHASE 2
LANDSCAPE IMPROVEMENTS

R.O.W. EXHIBIT

0 15 30 60ft
Drawing Scale is 1" = 30'
(Original size is 24 x 36")

