


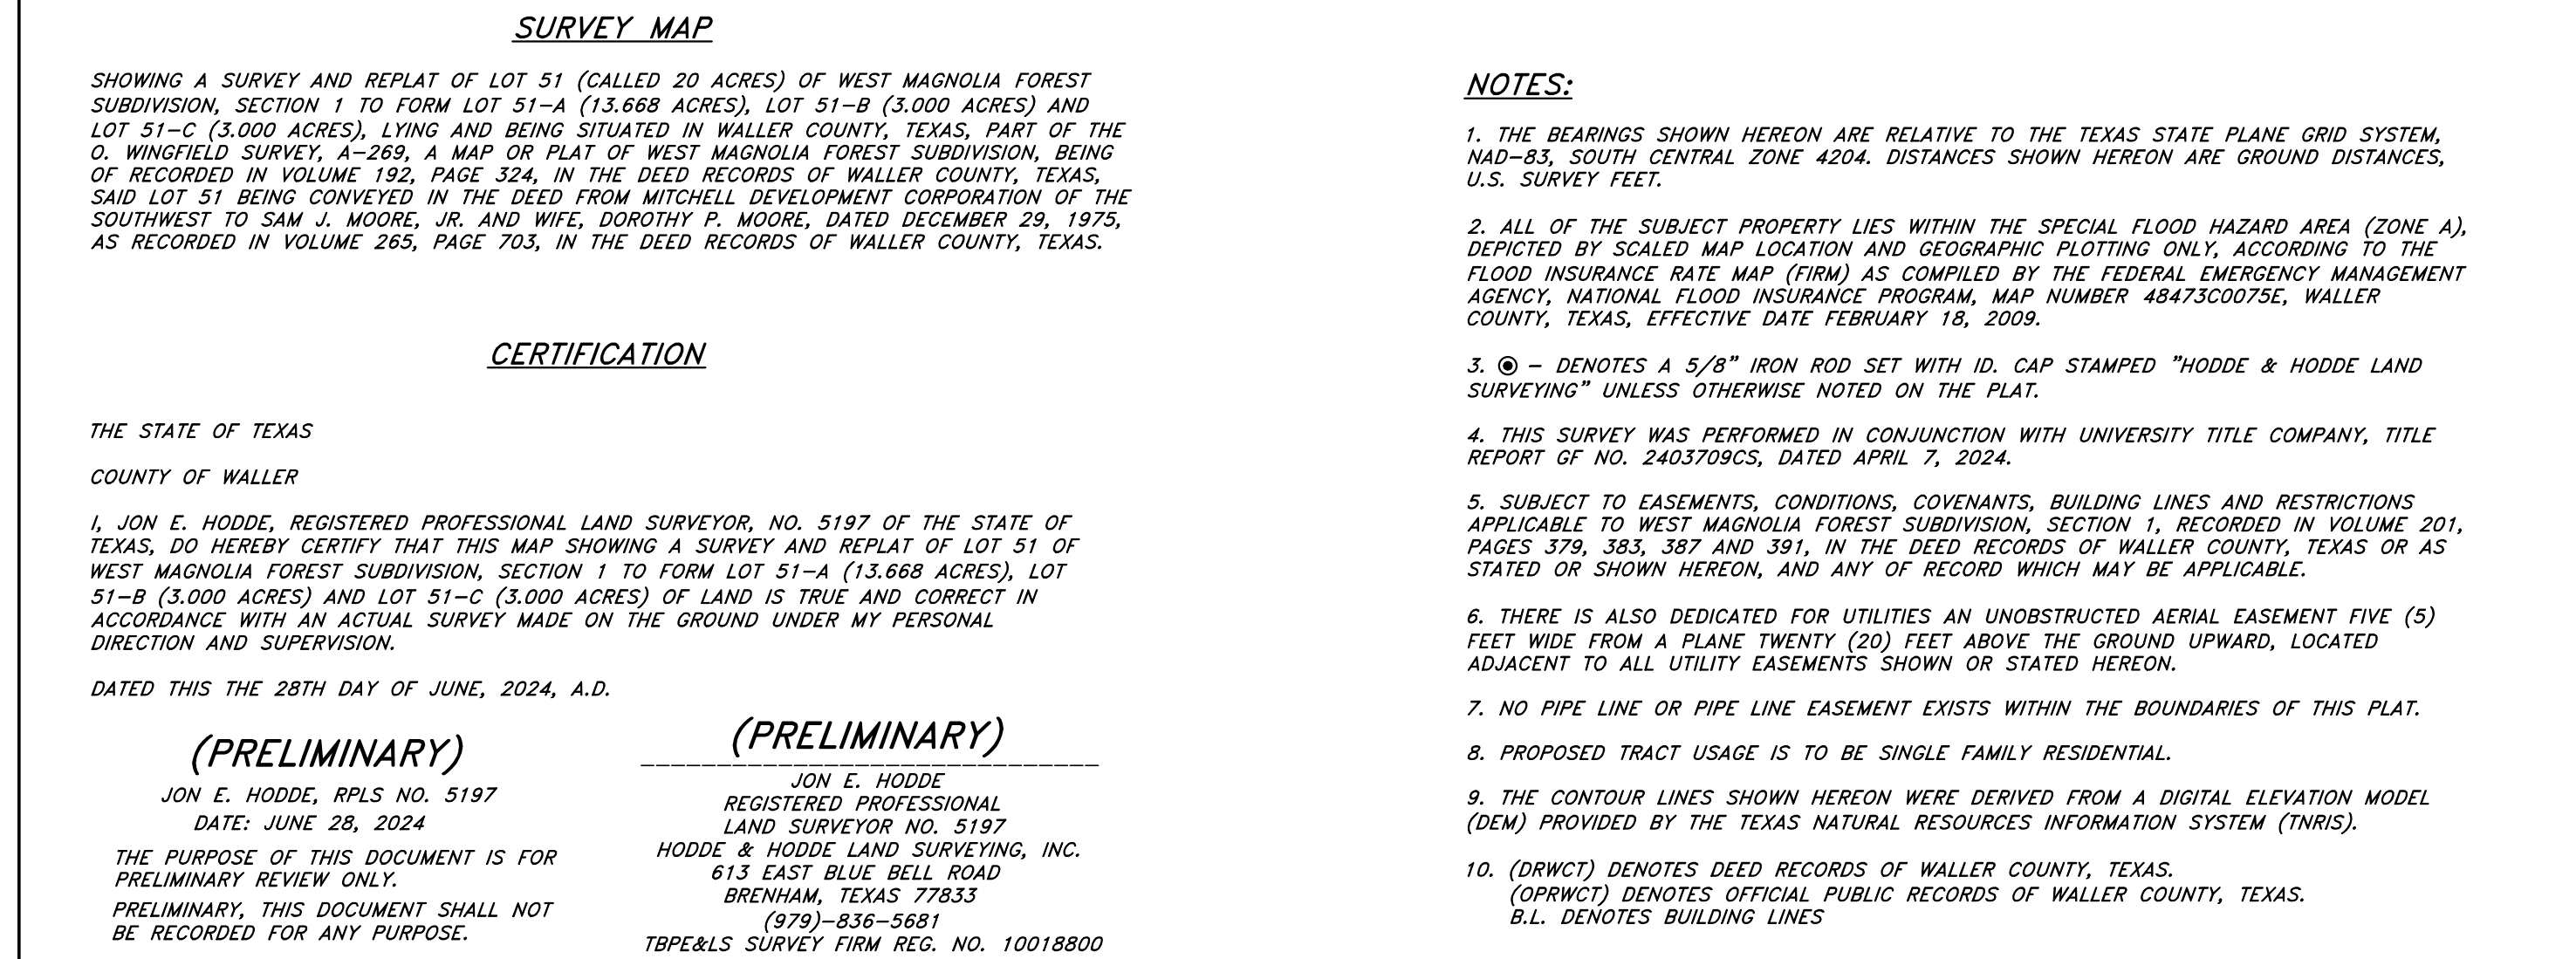

Hodde & Hodde Land Surveying, Inc.
Professional Land Surveying & Engineering
613 E. Blue Bell Road . Brenham, Texas 77833
979-836-5681 . 979-836-5683 (Fax)
www.hoddesurveying.com

JON E. HODDE, RPLS 5197
HODDE & HODDE LAND SURVEYING, INC.
613 EAST BLUE BELL ROAD
BRENHAM, TEXAS 77833
PHONE: 979-836-5681
JON@HODDESURVEYING.COM

TO FORM THREE LOTS, LOT 51-A (13.668 ACRES), LOT 51-B (3.000 ACRES)
AND LOT 51-C (3.000 ACRES) CONTAINING 19.668 ACRES TOTAL
O. WINGFIELD SURVEY, A-269
WALLER COUNTY, TEXAS

SHEET 1
OF 1