



KGADeForest
Landscape Architecture
24275 KATY FWY., #300 KATY, TX 77454
281.646.1802 KGADeForest.com

Stephanie Lee, Texas
Registered Landscape Architect #2602
For **REVIEW** Only: XX/XX/2024
*NOT for regulatory approval,
permitting or construction.*




MAPLE RESERVE

Primary Entry Monuments

D.R. Horton
Waller County, TX

Monument ROW Exhibit

Date: 10/24/2025
Scale: 1"=20'-0"
Job No: 233-24-317
Revised: _____

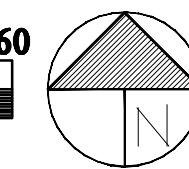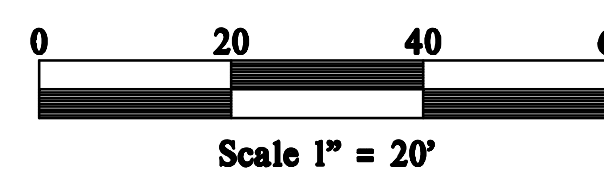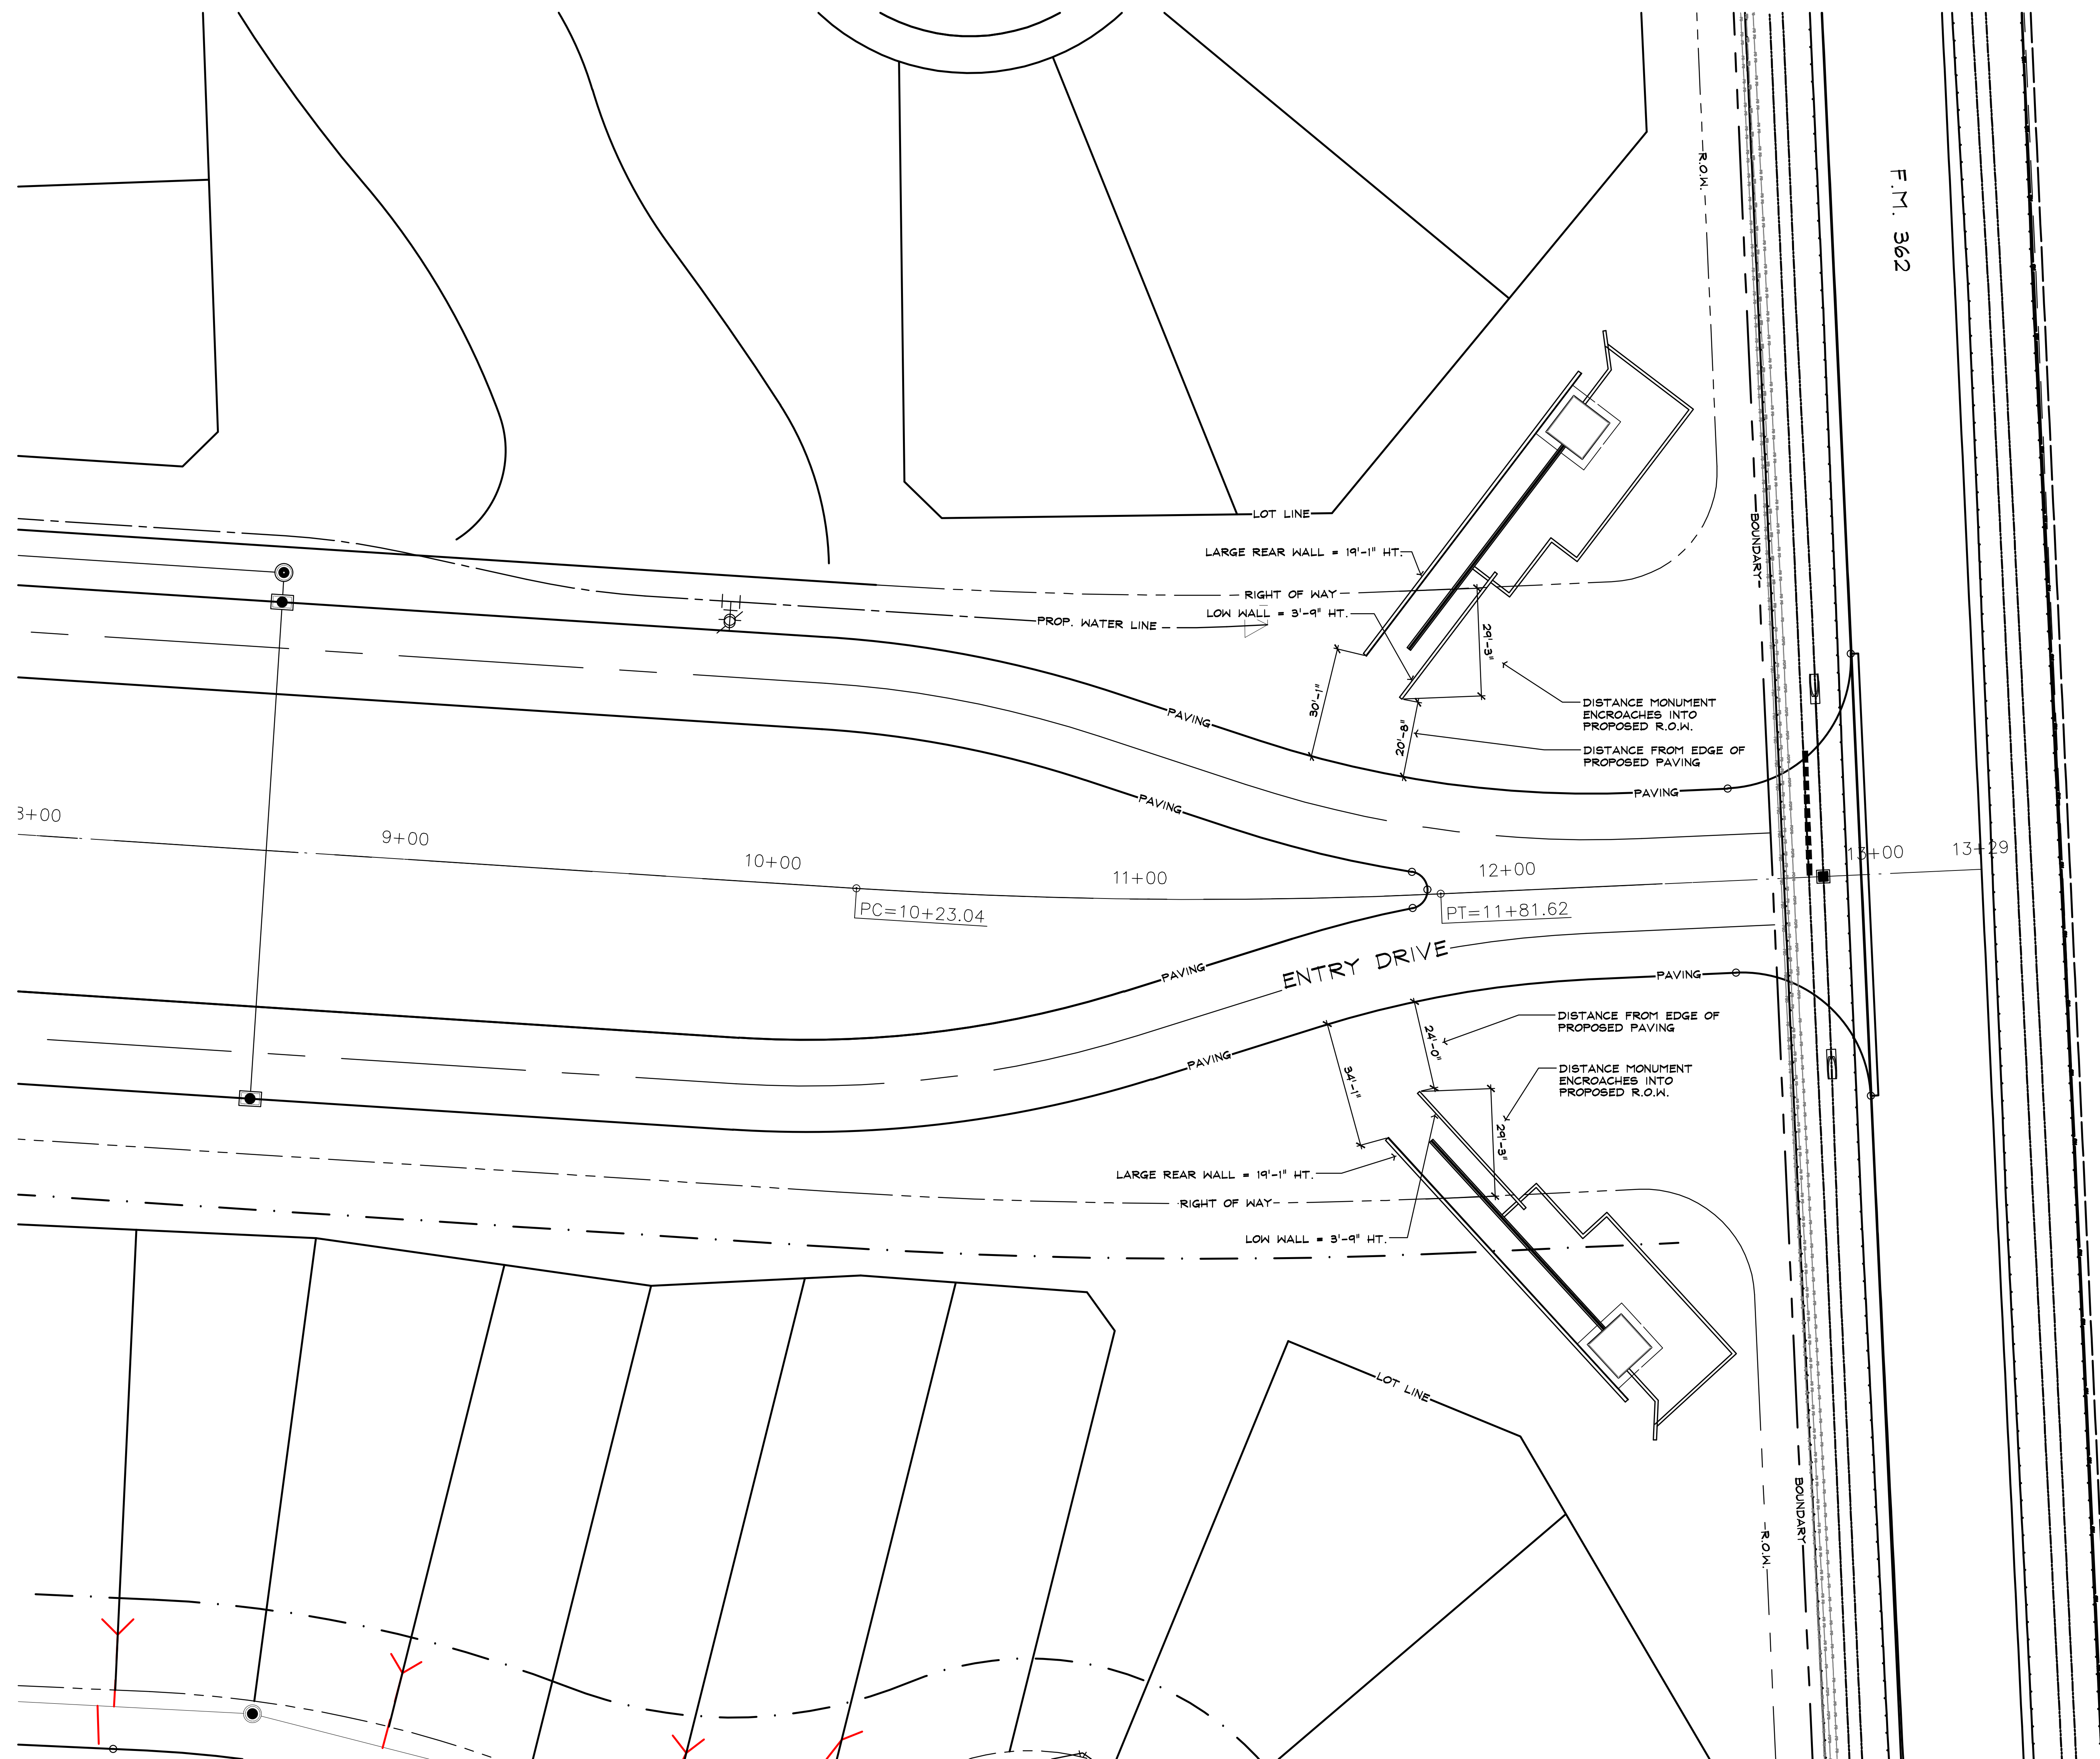

X-1