

WALLER COUNTY

J. Ross McCall, P.E.
County Engineer



MEMORANDUM

To: Honorable Commissioners' Court

Item: Houston Oaks Section Six Amending Plat No. 3

Date: March 5, 2025

Background

Amend Houston Oaks Section Six Plat No. 3 to Reduce 20 Foot B.L. & P.U.E to 15 Feet along Dewberry Drive.

Staff Recommendation

Amending Plat No. 3

STATE OF TEXAS :
COUNTY OF WALLER :

WE, WE, STEVEN D. ALVIS, MANAGING MEMBER OF SM HOUSTON OAKS VENTURE, LLC, A TEXAS LIMITED LIABILITY COMPANY, ON BEHALF OF SAID LIMITED LIABILITY COMPANY, WHICH IS THE MANAGER OF HOUSTON OAKS INVESTMENTS, LLC, A TEXAS LIMITED LIABILITY COMPANY, ON BEHALF OF SAID LIMITED LIABILITY COMPANY, WHICH IS THE GENERAL PARTNER OF HOUSTON OAKS VENTURE, L.P., A TEXAS LIMITED PARTNERSHIP, ON BEHALF OF SAID LIMITED PARTNERSHIP, AS THE SOLE MEMBER OF HOUSTON OAKS NORTH GP, LLC, A TEXAS LIMITED LIABILITY COMPANY, ON BEHALF OF SAID LIMITED LIABILITY COMPANY, WHICH IS THE GENERAL PARTNER OF HOUSTON OAKS NORTH, L.P., ON BEHALF OF SAID LIMITED PARTNERSHIP; AND FRANK W. HARRISON III AND ANN H. HARRISON, HUSBAND AND WIFE, OWNERS OF RECORD OF THE PROPERTY SUBDIVIDED IN THE ABOVE AND FOREGOING PLAT OF HOUSTON OAKS SECTION SIX AMENDING PLAT NO. 3, ACCORDING TO THE LINES, LOTS, BUILDING LINE, STREETS, AND EASEMENTS THEREIN SHOWN AND DESIGNATE SAID SUBDIVISION AS HOUSTON OAKS SECTION SIX AMENDING PLAT NO. 3, LOCATED IN SAMUEL C. NEILL SURVEY, ABSTRACT NO. 230, WALLER COUNTY, TEXAS.

WE, THE AFOREMENTIONED, HEREBY DEDICATE FOR PUBLIC USE ALL EASEMENTS, EXCEPT ROAD EASEMENTS, SHOWN THEREON. IT IS OUR INTENTION THAT ALL ROADS WITHIN THE SUBDIVISION SHALL REMAIN PRIVATE AND NOT ACCESSIBLE TO THE GENERAL PUBLIC; THE RESPONSIBILITY FOR CONSTRUCTION OF ALL ROADS AND ALL SUBSEQUENT ROAD MAINTENANCE WILL REMAIN WITH OWNERS, OR A DULY ORGANIZED AND CHARTERED PROPERTY OWNERS ASSOCIATION, OR OTHER MAINTENANCE ORGANIZATION, WHOSE DUTIES WILL INCLUDE THE COLLECTION OF ROAD MAINTENANCE FEES AND EXPENDITURE OF SUMS COLLECTED FOR THE PROPER MAINTENANCE OF THESE ROADS AS SHOWN HEREON. THERE IS ALSO DEDICATED FOR UTILITIES, AN AERIAL EASEMENT FIVE (5) FEET WIDE TAKEN FROM A PLANE TWENTY (20) FEET ABOVE THE GROUND (ONLY DESIGNATED WITH "U.E. AND A.E.", AS INDICATED AND DEPICTED HEREON).

THE BUILDING OF ALL STREETS, BRIDGES OR CULVERTS IS THE RESPONSIBILITY OF THE OWNERS IN ACCORDANCE WITH THE PLANS PRESCRIBED BY COMMISSIONERS' COURT. COMMISSIONERS' COURT ASSUMES NO OBLIGATION TO BUILD OR MAINTAIN ANY OF THE STREETS SHOWN ON THE PLAT OR CONSTRUCTING ANY OF THE BRIDGES OR DRAINAGE IMPROVEMENTS. UPON COMPLETION OF ALL OBLIGATIONS BY THE DEVELOPER AND WRITTEN APPROVAL FROM THE COMMISSIONERS' COURT, THE COUNTY WILL ASSUME FULL RESPONSIBILITY FOR MAINTENANCE OF THE STREETS. THE COUNTY WILL ASSUME NO RESPONSIBILITY FOR THE DRAINAGE WAYS OR EASEMENTS IN THE SUBDIVISION, OTHER THAN THOSE DRAINING OR PROTECTING THE STREETS.

THE COUNTY ASSUMES NO RESPONSIBILITY FOR THE ACCURACY OF REPRESENTATIONS BY OTHER PARTIES ON THE PLAT. FLOODPLAIN DATA, IN PARTICULAR, MAY CHANGE DEPENDING ON SUBSEQUENT DEVELOPMENT.

THE OWNERS OF LAND COVERED BY THIS PLAT MUST INSTALL, AT THEIR OWN EXPENSE, ALL TRAFFIC CONTROL DEVICES AND SIGNAGE THAT MAY BE REQUIRED BEFORE THE STREETS IN THE SUBDIVISION HAVE FINALLY BEEN ACCEPTED FOR MAINTENANCE BY THE COUNTY.

THE PROPERTY SUBDIVIDED HEREIN IS FURTHER RESTRICTED IN ITS USE AS SPECIFIED UNDER THE TERMS AND CONDITIONS OF RESTRICTIONS FILED SEPARATELY. A COPY OF SAID RESTRICTIONS WILL BE FURNISHED BY AFORESAID HOUSTON OAKS NORTH, L.P., A TEXAS LIMITED PARTNERSHIP, TO THE PURCHASER OF EACH AND EVERY LOT IN THE SUBDIVISION PRIOR TO CULMINATION OF EACH SALE.

INCLUDE CERTIFICATION THAT THE SUBDIVIDER HAS COMPLIED WITH THE REQUIREMENTS OF SECTION 232.032 AND THAT:

- (A) THE WATER QUALITY AND CONNECTIONS TO THE LOTS MEET, OR WILL MEET, THE MINIMUM STATE STANDARDS;
(B) SEWER CONNECTIONS TO THE LOTS OR SEPTIC TANKS MEET, OR WILL MEET, THE MINIMUM REQUIREMENTS OF STATE STANDARDS;
(C) ELECTRICAL CONNECTIONS PROVIDED TO THE LOT MEET, OR WILL MEET, THE MINIMUM STATE STANDARDS; AND
(D) GAS CONNECTIONS, IF AVAILABLE, PROVIDED TO THE LOT MEET, OR WILL MEET, THE MINIMUM STATE STANDARDS.

FURTHER, ALL OF THE PROPERTY SUBDIVIDED IN THE ABOVE AND FOREGOING PLAT SHALL BE RESTRICTED IN ITS USE, WHICH RESTRICTIONS SHALL RUN WITH THE TITLE TO THE PROPERTY AND SHALL BE ENFORCEABLE AT THE OPTION OF WALLER COUNTY, BY WALLER COUNTY, OR ANY CITIZEN THEREOF, BY INJUNCTION AS FOLLOWS:

- THAT DRAINAGE OF SEPTIC TANKS INTO ROADS, STREETS, ALLEYS, OR PUBLIC DITCHES, STREAMS, ETC., EITHER DIRECTLY OR INDIRECTLY IS STRICTLY PROHIBITED.
- ALL STOCK ANIMALS, HORSES, AND FOWL, SHALL BE FENCED IN AND NOT ALLOWED TO RUN AT LARGE IN THE SUBDIVISION.
- DRAINAGE STRUCTURES UNDER PRIVATE DRIVES SHALL HAVE A NET DRAINAGE OPENING AREA OF SUFFICIENT SIZE TO PERMIT THE FREE FLOW OF WATER WITHOUT BACKWATER AND SHALL BE A MINIMUM OF ONE AND THREE QUARTERS (1-3/4) SQUARE FEET (18" DIAMETER PIPE) REINFORCED CONCRETE PIPE, UNLESS SPECIFIED BY THE COUNTY ROAD ADMINISTRATOR, OR COUNTY ENGINEER. CULVERTS AND BRIDGES MUST BE USED FOR ALL DRIVEWAYS AND/OR WALKS.
- PROPERTY OWNERS WILL OBTAIN CLASS "B" BUILDING PERMITS FROM THE COUNTY FLOOD PLAIN ADMINISTRATOR, FOR ALL BUILDING CONSTRUCTION WITHIN THE 100-YEAR FLOOD PLAIN.
- THE PROPERTY SUBDIVIDED HEREIN IS FURTHER RESTRICTED IN ITS USE AS SPECIFIED UNDER THE TERMS AND CONDITIONS OF RESTRICTIONS FILED SEPARATELY FOR RECORD AT VOLUME 522, PAGE 375; VOLUME 602, PAGE 315; VOLUME 903, PAGE 515; VOLUME 956, PAGE 505; VOLUME 1014, PAGE 167; VOLUME 1193, PAGE 99; VOLUME 1234, PAGE 190; VOLUME 1238, PAGE 611; AND VOLUME 1439, PAGE 817; OF THE DEED RECORDS OF WALLER COUNTY, IN WALLER COUNTY CLERK'S FILES NOS. 1501757, 1601667, 2101775, 2210356, 2210881, AND 2307981, AND IN FILE NO. 2307414 OF THE WALLER COUNTY PLAT RECORDS. A COPY OF SAID RESTRICTIONS WILL BE FURNISHED BY HOUSTON OAKS NORTH, L.P., A TEXAS LIMITED PARTNERSHIP, TO THE PURCHASER OF EACH AND EVERY LOT IN THE SUBDIVISION PRIOR TO THE CULMINATION OF EACH SALE.
- THERE SHALL BE NO SANITARY SEWER SYSTEMS OR ANY WATER WELL CONSTRUCTED WITHIN 50 FEET OF ANY LOT LINE THAT DOES NOT ADJOIN A PUBLIC ROAD.
- RIGHT-OF-WAY EASEMENTS FOR WIDENING STREETS OR IMPROVING DRAINAGE SHALL BE MAINTAINED BY THE LAND OWNER UNTIL ALL STREET OR DRAINAGE IMPROVEMENTS ARE ACTUALLY CONSTRUCTED ON THE PROPERTY. THE COUNTY HAS THE RIGHT AT ANY TIME TO TAKE POSSESSION OF ANY STREET WIDENING EASEMENT FOR CONSTRUCTION, IMPROVEMENTS OR MAINTENANCE.

IN TESTIMONY WHEREOF THE, STEVEN D. ALVIS, MANAGING MEMBER OF SM HOUSTON OAKS VENTURE, LLC, A TEXAS LIMITED LIABILITY COMPANY, ON BEHALF OF SAID LIMITED LIABILITY COMPANY, WHICH IS THE MANAGER OF HOUSTON OAKS INVESTMENTS, LLC, A TEXAS LIMITED LIABILITY COMPANY, ON BEHALF OF SAID LIMITED LIABILITY COMPANY, WHICH IS THE GENERAL PARTNER OF HOUSTON OAKS VENTURE, L.P., A TEXAS LIMITED PARTNERSHIP, ON BEHALF OF SAID LIMITED PARTNERSHIP, AS THE SOLE MEMBER OF HOUSTON OAKS NORTH GP, LLC, A TEXAS LIMITED LIABILITY COMPANY, ON BEHALF OF SAID LIMITED LIABILITY COMPANY, WHICH IS THE GENERAL PARTNER OF HOUSTON OAKS NORTH, L.P., ON BEHALF OF SAID LIMITED PARTNERSHIP; THEREUNTO AUTHORIZED, THIS ____ DAY OF _____, 2025.

HOUSTON OAKS NORTH, L.P.,
A TEXAS LIMITED PARTNERSHIP
BY: HOUSTON OAKS NORTH GP, LLC,
A TEXAS LIMITED LIABILITY COMPANY
IT'S GENERAL PARTNER

BY: HOUSTON OAKS VENTURE, L.P.,
A TEXAS LIMITED PARTNERSHIP
ITS SOLE PARTNER

BY: HOUSTON OAKS INVESTMENTS, LLC,
A TEXAS LIMITED LIABILITY COMPANY,
ITS GENERAL PARTNER

BY: SM HOUSTON OAKS VENTURES, LLC,
A TEXAS LIMITED LIABILITY COMPANY,
ITS MANAGER

BY: _____
STEVEN D. ALVIS, MANAGING MEMBER

STATE OF TEXAS:
COUNTY OF HARRIS:

BEFORE ME, THE UNDERSIGNED AUTHORITY, ON THIS DAY PERSONALLY APPEARED STEVEN D. ALVIS, MANAGING MEMBER OF SM HOUSTON OAKS VENTURE, LLC, A TEXAS LIMITED LIABILITY COMPANY, ON BEHALF OF SAID LIMITED LIABILITY COMPANY, WHICH IS THE MANAGER OF HOUSTON OAKS INVESTMENTS, LLC, A TEXAS LIMITED LIABILITY COMPANY, ON BEHALF OF SAID LIMITED LIABILITY COMPANY, WHICH IS THE GENERAL PARTNER OF HOUSTON OAKS VENTURE, L.P., A TEXAS LIMITED PARTNERSHIP, ON BEHALF OF SAID LIMITED PARTNERSHIP, AS THE SOLE MEMBER OF HOUSTON OAKS NORTH GP, LLC, A TEXAS LIMITED LIABILITY COMPANY, ON BEHALF OF SAID LIMITED LIABILITY COMPANY, WHICH IS THE GENERAL PARTNER OF HOUSTON OAKS NORTH, L.P., ON BEHALF OF SAID LIMITED PARTNERSHIP, KNOWN TO ME TO BE THE PERSON WHOSE NAME IS SUBSCRIBED TO THE FOREGOING INSTRUMENT, AND ACKNOWLEDGED TO ME THAT HE EXECUTED THE SAME FOR THE PURPOSES AND CONSIDERATIONS THEREIN EXPRESSED AND IN THE CAPACITY THEREIN AND HEREIN STATED.

GIVEN UNDER MY HAND AND SEAL OF OFFICE, THIS ____ DAY OF _____, 2025.

PUBLIC IN AND FOR THE STATE OF TEXAS

MY COMMISSION EXPIRES: _____

WITNESS OUR HANDS IN _____ COUNTY, TEXAS, THIS ____ DAY OF _____, 2025.

BY: _____ FRANK W. HARRISON III
BY: _____ ANN H. HARRISON

STATE OF TEXAS :
COUNTY OF _____ :

BEFORE ME, THE UNDERSIGNED AUTHORITY, ON THIS DAY PERSONALLY APPEARED FRANK W. HARRISON III AND ANN H. HARRISON, HUSBAND AND WIFE, KNOWN TO ME TO BE THE PERSONS WHOSE NAMES ARE SUBSCRIBED TO THE FOREGOING INSTRUMENT AND ACKNOWLEDGED TO ME THAT THEY EXECUTED THE SAME FOR THE PURPOSES AND CONSIDERATIONS THEREIN EXPRESSED.

GIVEN UNDER MY HAND AND SEAL OF OFFICE, THIS ____ DAY OF _____, 2025.

PUBLIC IN AND FOR THE STATE OF TEXAS

MY COMMISSION EXPIRES: _____

NOTES:

- BEARINGS SHOWN HEREON ARE BASED ON THE TEXAS STATE PLANE COORDINATE SYSTEM, SOUTH CENTRAL ZONE, (NO. 4204, NAD 83), AS OBTAINED FROM C.O.R.S. SYSTEM. COORDINATES SHOWN HEREON ARE SURFACE AND MAY BE CONVERTED TO GRID BY MULTIPLYING BY THE FOLLOWING COMBINED SCALE FACTOR OF 0.99994669485.
- SINGLE FAMILY RESIDENTIAL SHALL MEAN THE USE OF A LOT WITH ONE BUILDING DESIGNED FOR AND CONTAINING NOT MORE THAN TWO SEPARATE UNITS WITH FACILITIES FOR LIVING, SLEEPING, COOKING, AND EATING THEREIN. A LOT UPON WHICH IS LOCATED A FREESTANDING BUILDING CONTAINING ONE DWELLING UNIT AND A DETACHED SECONDARY DWELLING UNIT ALSO SHALL BE CONSIDERED SINGLE FAMILY RESIDENTIAL.
- ACCORDING TO THE FEDERAL EMERGENCY MANAGEMENT AGENCY'S FLOOD INSURANCE RATE MAP FOR WALLER COUNTY, TEXAS AND INCORPORATED AREAS, COMMUNITY PANEL NO. 48473-C-0200 E, EFFECTIVELY DATED FEBRUARY 18, 2009, THIS PROPERTY LIES IN ZONE "X", AN AREA DETERMINED TO BE OUTSIDE OF THE 0.2% ANNUAL CHANCE FLOODPLAIN.
- NO STRUCTURE IN THIS SUBDIVISION SHALL BE OCCUPIED UNTIL CONNECTED TO AN INDIVIDUAL WATER SUPPLY OR A STATE-APPROVED COMMUNITY WATER SYSTEM. A COMMUNITY WATER SYSTEM WILL BE UTILIZED TO SUPPLY WATER TO THIS SUBDIVISION. INDIVIDUAL WELLS ON LOTS ARE NOT ALLOWED.
- A CENTRAL OFF-SITE SANITARY SEWER PLANT WILL PROVIDE SANITARY SEWER FOR THIS SUBDIVISION. INDIVIDUAL SEPTIC SYSTEMS ON LOTS ARE NOT ALLOWED.
- ALL LOTS ARE SUBJECT TO A TEN (10) FOOT SIDE LOT BUILDING LINE.
- THERE ARE NO KNOWN PIPELINES NOR KNOWN PIPELINE EASEMENTS CROSSING THE SUBJECT PLAT.
- THIS SUBDIVISION WILL BE SERVED BY FIRE HYDRANTS AS PART OF A CENTRALIZED WATER SYSTEM CERTIFIED BY THE TEXAS COMMISSION ON ENVIRONMENTAL QUALITY (T.C.E.Q.) AS MEETING STANDARDS FOR WATER UTILITY SERVICE. THE COMMISSIONERS' COURT MAY REQUIRE A LIMITED FIRE SUPPRESSION SYSTEM THAT REQUIRES A DEVELOPER TO CONSTRUCT.
- --INDICATES A SET 5/8" IRON ROD WITH CAP STAMPED: "MCKIM & CREED", UNLESS OTHERWISE NOTED.

APPROVED BY THE COMMISSIONERS' COURT OF WALLER COUNTY, TEXAS, THIS ____ DAY OF _____, 2025.

CARBETT J. DUHON III
COUNTY JUDGE

JOHN A. AMSLER
COMMISSIONER, PRECINCT 1

WALTER E. SMITH
COMMISSIONER, PRECINCT 2

KENDRICK D. JONES
COMMISSIONER, PRECINCT 3

JUSTIN BECKENDORFF
COMMISSIONER, PRECINCT 4

ACCEPTANCE OF THE ABOVE PLAT BY THE COMMISSIONERS' COURT DOES NOT SIGNIFY WALLER COUNTY ACCEPTANCE OF THE DEDICATED ROADS FOR INTEGRATION INTO THE COUNTY ROAD SYSTEM. THE DEVELOPER IS REQUIRED TO COMPLY WITH SECTIONS 5 AND 6 OF THE THEN CURRENT WALLER COUNTY SUBDIVISION AND DEVELOPMENT REGULATIONS, IN THIS REGARD.

PRIVATELY MAINTAINED PAVED STREETS:

WE, HOUSTON OAKS NORTH, L.P., A TEXAS LIMITED PARTNERSHIP; AND FRANK W. HARRISON III AND ANN H. HARRISON, HUSBAND AND WIFE, BY FILING THIS PLAT OF RECORD, AND ALL FUTURE OWNERS OF PROPERTY WITHIN THIS SUBDIVISION, BY PURCHASING SUCH PROPERTY, ACKNOWLEDGE AND AGREE THAT WALLER COUNTY SHALL HAVE NO OBLIGATION WHATSOEVER TO REPAIR OR ACCEPT MAINTENANCE OF THE ROADS SHOWN ON THIS SUBDIVISION UNTIL AND UNLESS HOUSTON OAKS NORTH, L.P. AND/OR THE ESTATES OF HOUSTON OAKS COMMUNITY ASSOCIATION HAS IMPROVED THE ROADWAYS TO THE THEN CURRENT STANDARDS REQUIRED BY WALLER COUNTY AND THE ROADS HAVE BEEN ACCEPTED FOR MAINTENANCE BY FORMAL WRITTEN ACTION OF THE WALLER COUNTY COMMISSIONERS COURT AND THE ROADWAY, WITH ALL REQUIRED RIGHT-OF-WAY, HAS BEEN DEDICATED BY THE OWNERS THEREOF, AND ACCEPTED BY THE COUNTY, AS A PUBLIC STREET. HOUSTON OAKS NORTH, L.P. AND ALL CURRENT AND FUTURE OWNERS OF PROPERTY WITHIN THIS SUBDIVISION SHALL LOOK SOLELY TO HOUSTON OAKS NORTH, L.P. AND/OR THE ESTATES OF HOUSTON OAKS COMMUNITY ASSOCIATION FOR FUTURE MAINTENANCE AND REPAIR OF THE ROADS AND STREETS SHOWN ON THIS SUBDIVISION.

THE PROPOSED USE OF THE LAND IS
SINGLE-FAMILY RESIDENTIAL DWELLINGS.

THERE IS HEREBY GRANTED TO SAN BERNARD ELECTRIC COOPERATIVE, INC. WHOSE ADDRESS IS P.O. BOX 1208, BELLVILLE, TEXAS 77418, AND TO ITS SUCCESSORS, ASSIGNS AND LESSEES, AN UNOBSTRUCTED UTILITY EASEMENT FOR ELECTRIC, COMMUNICATION, AND OTHER UTILITIES AS MAY BECOME AVAILABLE, CONSISTING OF ALL NECESSARY OR DESIRABLE EQUIPMENT ACROSS, ALONG, UPON, OVER, ABOVE, AND UNDER LANDS WITHIN THE BOUNDARIES OF THE SUBDIVISION AS DESCRIBED BELOW.

- OWNERS DO HEREBY DEDICATE AN UNOBSTRUCTED UTILITY EASEMENT ALONG ALL PROPERTY LINES ADJACENT TO ALL EXISTING PUBLICLY DEDICATED ROADS BORDERING THE SUBDIVISION AND PRIVATE ROADS WITHIN THE SUBDIVISION DEDICATED BY THIS PLAT, AS SHOWN.
- OWNERS DO HEREBY DEDICATE A TEN FEET (10') UNOBSTRUCTED UTILITY EASEMENT ALONG AND ADJACENT TO ALL PROPERTY LINES IN THIS SUBDIVISION AND RESERVE AREAS, BEING TEN FEET (10') ON EITHER SIDE OF THE PROPERTY LINES FOR A TOTAL WIDTH OF TWENTY FEET (20').
- OWNERS DO HEREBY DEDICATE A TWENTY FEET (20') WIDE UNOBSTRUCTED UTILITY EASEMENT FOR GUYS BEING TEN FEET (10') ON EACH SIDE OF THE CENTERLINE OF THE GUY AND PROTRUDING FIVE FEET (5') PAST THE POINT OF WHERE THE ANCHOR ENTERS THE EARTH.
- SAN BERNARD ELECTRIC COOPERATIVE, INC. IS GRANTED THE RIGHT TO BUILD AND MAINTAIN UTILITIES ON, ACROSS, ALONG, UPON, OVER, ABOVE AND UNDER ALL PRIVATELY DEDICATED ROAD RIGHTS-OF-WAYS IN THIS SUBDIVISION, IN ORDER TO PROVIDE ELECTRIC AND OTHER SERVICES TO LOTS AS IT BECOMES NECESSARY.
- SAN BERNARD ELECTRIC COOPERATIVE, INC. SHALL HAVE THE RIGHT TO REMOVE, CUT DOWN, AND CHEMICALLY TREAT WITH HERBICIDES, ALL TREES, SHRUBBERY AND VEGETATION WITHIN SAID EASEMENT AND THE RIGHT TO REMOVE, CUT, AND TRIM FROM TIME TO TIME ALL DEAD, WEAK, LEANING, OR DANGEROUS TREES ADJACENT TO AND OUTSIDE OF SAID EASEMENT THAT ARE TALL ENOUGH TO STRIKE THE CONDUCTOR AND/OR EQUIPMENT IN FALLING. SAN BERNARD ELECTRIC COOPERATIVE, INC. WILL NOT BE RESPONSIBLE FOR REMOVING DEBRIS FROM VEGETATION GROWING OUTSIDE THEIR EASEMENTS WHEN CUTTING DOWN WEAK AND LEANING TREES AND BRUSH OUTSIDE THE EASEMENT.
- SAN BERNARD ELECTRIC COOPERATIVE, INC. SHALL HAVE THE RIGHT TO USE AND KEEP ALL OF SAID EASEMENT AREA GRANTED HEREBY FREE AND CLEAR OF ANY AND ALL OBSTRUCTIONS, EXCEPT FENCES THAT DO NOT EXCEED EIGHT FEET (8') IN HEIGHT AND DO NOT INTERFERE WITH THE OPERATION AND REPLACEMENT OF SAN BERNARD ELECTRIC COOPERATIVE'S FACILITIES. SAN BERNARD ELECTRIC COOPERATIVE, INC. SHALL HAVE THE RIGHT OF INGRESS AND EGRESS TO AND FROM SAID RIGHT-OF-WAY FOR THE PURPOSE OF RECLEARING VEGETATION, CONSTRUCTING, RECONSTRUCTING, REPHASING, RESPANING, OPERATING, INSPECTING, REPAIRING, MAINTAINING, REPLACING, ADDING, AND REMOVING SAID CONDUCTORS, POLES AND EQUIPMENT. ACCESS FOR CONSTRUCTION, MAINTENANCE, INSPECTION, AND SURVEYING OF FACILITIES MAY BE DONE WITH, BUT NOT LIMITED TO VEHICLES, ATV, AERIAL DRONE, PEDESTRIAN, AND OTHER METHODS.
- THE GRANTOR, HIS SUCCESSORS, ASSIGNS, AGENTS OR LICENSEES SHALL NOT HAVE THE RIGHT TO CAUSE OR PERMIT ANY OBSTACLES EXCEPT FENCES NOT TO EXCEED EIGHT FEET (8') IN HEIGHT TO BE PLACED OR CONSTRUCTED WITHIN SAID EASEMENT AREA WITHOUT THE EXPRESS WRITTEN CONSENT OF THE COOPERATIVE. FENCES SHALL NOT BE PLACED OR CONSTRUCTED IN ANY WAY THAT WOULD PREVENT SAN BERNARD ELECTRIC COOPERATIVE, INC. FROM EXERCISING ANY RIGHTS AND PRIVILEGES EXPRESSED HEREIN.

I, ROSS MCCALL, COUNTY ENGINEER OF WALLER COUNTY, CERTIFY THAT THE PLAT OF THIS SUBDIVISION COMPLIES WITH ALL EXISTING RULES AND REGULATIONS OF WALLER COUNTY, NO CONSTRUCTION OR OTHER DEVELOPMENT WITHIN THIS SUBDIVISION MAY BEGIN UNTIL ALL WALLER COUNTY PERMIT REQUIREMENTS HAVE BEEN MET.

DATE _____
ROSS MCCALL, P.E.
COUNTY ENGINEER

I, DEBBIE HOLLAN, CLERK OF THE COUNTY COURT OF WALLER COUNTY, TEXAS, DO HEREBY CERTIFY THAT THE WITHIN

INSTRUMENT WITH THE CERTIFICATE OF AUTHENTICATION WAS FILED FOR REGISTRATION IN MY OFFICE ON THE _____

DAY OF _____, 2025, A.D. AT _____ O'CLOCK _____ M. IN FILE #

_____ OF THE OFFICIAL PUBLIC RECORDS OF WALLER COUNTY FOR SAID COUNTY.

WITNESS MY HAND AND SEAL OF OFFICE, AT HEMPSTEAD, THE DAY AND DATE LAST ABOVE WRITTEN.

DEBBIE HOLLAN

CLERK OF THE COUNTY COURT
WALLER COUNTY, TEXAS

BY _____
DEPUTY

HOUSTON OAKS SECTION SIX AMENDING PLAT NO. 3

**A SUBDIVISION OF A 2.5985 ACRES OF LAND
BEING ALL OF LOTS 1, 6, 7, 13, 14, AND 15, BLOCK 5,
HOUSTON OAKS SECTION SIX
(FILE NO. 2307414; W.C.P.R.)
IN THE SAMUEL C. NEILL SURVEY,
ABSTRACT NO. 230,
WALLER COUNTY, TEXAS**

6 LOTS - 1 BLOCK

REASON FOR AMENDING PLAT:

TO REDUCE 20 FOOT B.L. & P.U.E. TO 15 FEET ALONG DEWBERRY DRIVE

~ OWNERS ~

HOUSTON OAKS NORTH, L.P.

A Texas limited partnership

**8827 W. Sam Houston Parkway N., Suite 200
Houston, Texas 77040**

PHONE: 281.477.4300

FRANK W. HARRISON III & ANN H. HARRISON

47 Cattail Court

Hockley, Texas 77447

PHONE: 281.000.1111

~ SURVEYOR ~



MCKIM & CREED

ENGINEERS, SURVEYORS, PLANNERS

12718 Century Drive

Stafford, Texas 77477


281.491.2525

www.mckimcreed.com

TBPELS Firm Registration No. 10177600

JOB NO. 08499-0006

DECEMBER 2024

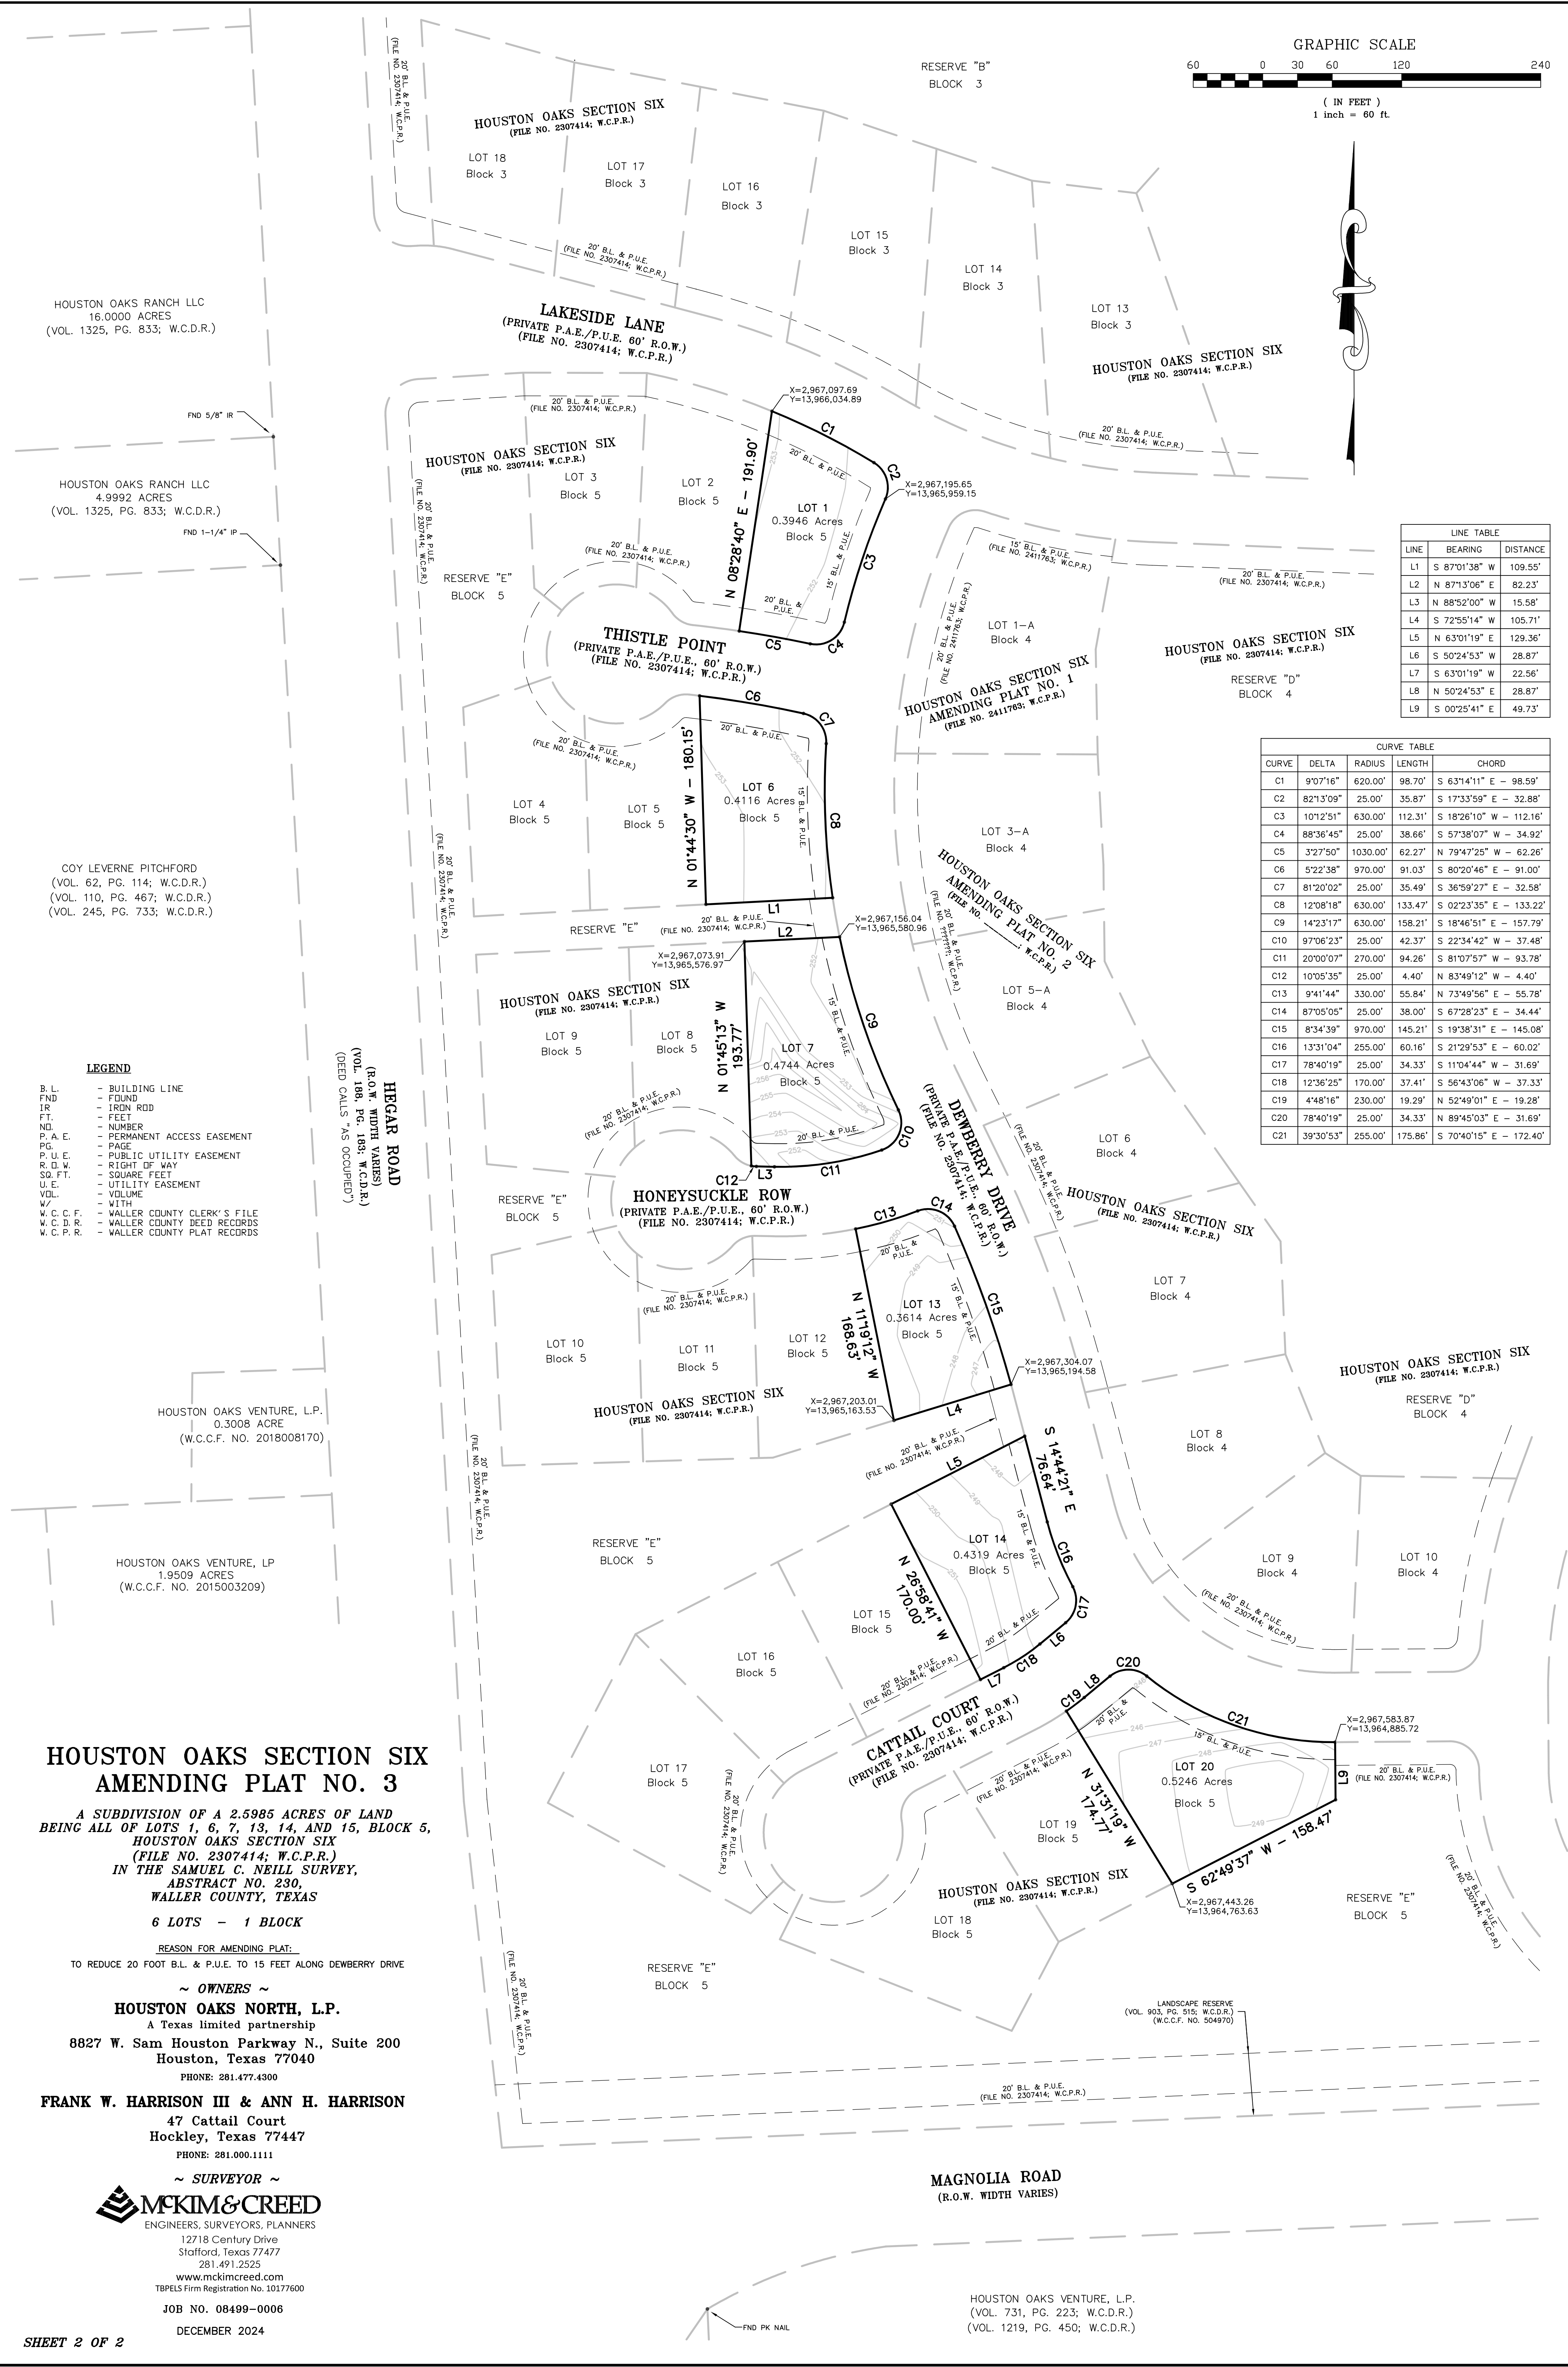

GRAPHIC SCALE



(IN FEET)
1 inch = 60 ft.

LINE TABLE		
LINE	BEARING	DISTANCE
L1	S 87°01'38" W	109.55'
L2	N 87°13'06" E	82.23'
L3	N 88°52'00" W	15.58'
L4	S 72°55'14" W	105.71'
L5	N 63°01'19" E	129.36'
L6	S 50°24'53" W	28.87'
L7	S 63°01'19" W	22.56'
L8	N 50°24'53" E	28.87'
L9	S 00°25'41" E	49.73'

CURVE TABLE			
CURVE	DELTA	RADIUS	LENGTH
C1	9°07'16"	620.00'	98.70'
C2	82°13'09"	25.00'	35.87'
C3	10°12'51"	630.00'	112.31'
C4	88°36'45"	25.00'	38.66'
C5	3°27'50"	1030.00'	62.27'
C6	5°22'38"	970.00'	91.03'
C7	81°20'02"	25.00'	35.49'
C8	12°08'18"	630.00'	133.47'
C9	14°23'17"	630.00'	158.21'
C10	97°06'23"	25.00'	42.37'
C11	20°00'07"	270.00'	94.26'
C12	10°05'35"	25.00'	4.40'
C13	9°41'44"	330.00'	55.84'
C14	87°05'05"	25.00'	38.00'
C15	8°34'39"	970.00'	145.21'
C16	13°31'04"	255.00'	60.16'
C17	78°40'19"	25.00'	34.33'
C18	12°36'25"	170.00'	37.41'
C19	4°48'16"	230.00'	19.29'
C20	78°40'19"	25.00'	34.33'
C21	39°30'53"	255.00'	175.86'

LEGEND

- B.L. - BUILDING LINE
- FND - FOUND
- IR - IRON ROD
- FT. - FEET
- NO. - NUMBER
- P.A.E. - PERMANENT ACCESS EASEMENT
- PG. - PAGE
- P.U.E. - PUBLIC UTILITY EASEMENT
- R.O.W. - RIGHT OF WAY
- SQ. FT. - SQUARE FEET
- U.E. - UTILITY EASEMENT
- VOL. - VOLUME
- W/ - WITH
- W.C.C.F. - WALLER COUNTY CLERK'S FILE
- W.C.D.R. - WALLER COUNTY DEED RECORDS
- W.C.P.R. - WALLER COUNTY PLAT RECORDS

HEGAR ROAD

(R.O.W. WIDTH VARIES)
(VOL. 188, PG. 183; W.C.D.R.)
(DEED CALLS "AS OCCUPIED")

HOUSTON OAKS SECTION SIX
AMENDING PLAT NO. 3

A SUBDIVISION OF A 2.5985 ACRES OF LAND
BEING ALL OF LOTS 1, 6, 7, 13, 14, AND 15, BLOCK 5,
HOUSTON OAKS SECTION SIX
(FILE NO. 2307414; W.C.P.R.)
IN THE SAMUEL C. NEILL SURVEY,
ABSTRACT NO. 230,
WALLER COUNTY, TEXAS

6 LOTS - 1 BLOCK

REASON FOR AMENDING PLAT:

TO REDUCE 20 FOOT B.L. & P.U.E. TO 15 FEET ALONG DEWBERRY DRIVE

~ OWNERS ~

HOUSTON OAKS NORTH, L.P.

A Texas limited partnership

8827 W. Sam Houston Parkway N., Suite 200
Houston, Texas 77040

PHONE: 281.477.4300

FRANK W. HARRISON III & ANN H. HARRISON

47 Cattail Court
Hockley, Texas 77447

PHONE: 281.000.1111

~ SURVEYOR ~



ENGINEERS, SURVEYORS, PLANNERS

12718 Century Drive
Stafford, Texas 77477

281.491.2525

www.mckimcreed.com

TBPELS Firm Registration No. 10177600

JOB NO. 08499-0006

DECEMBER 2024