


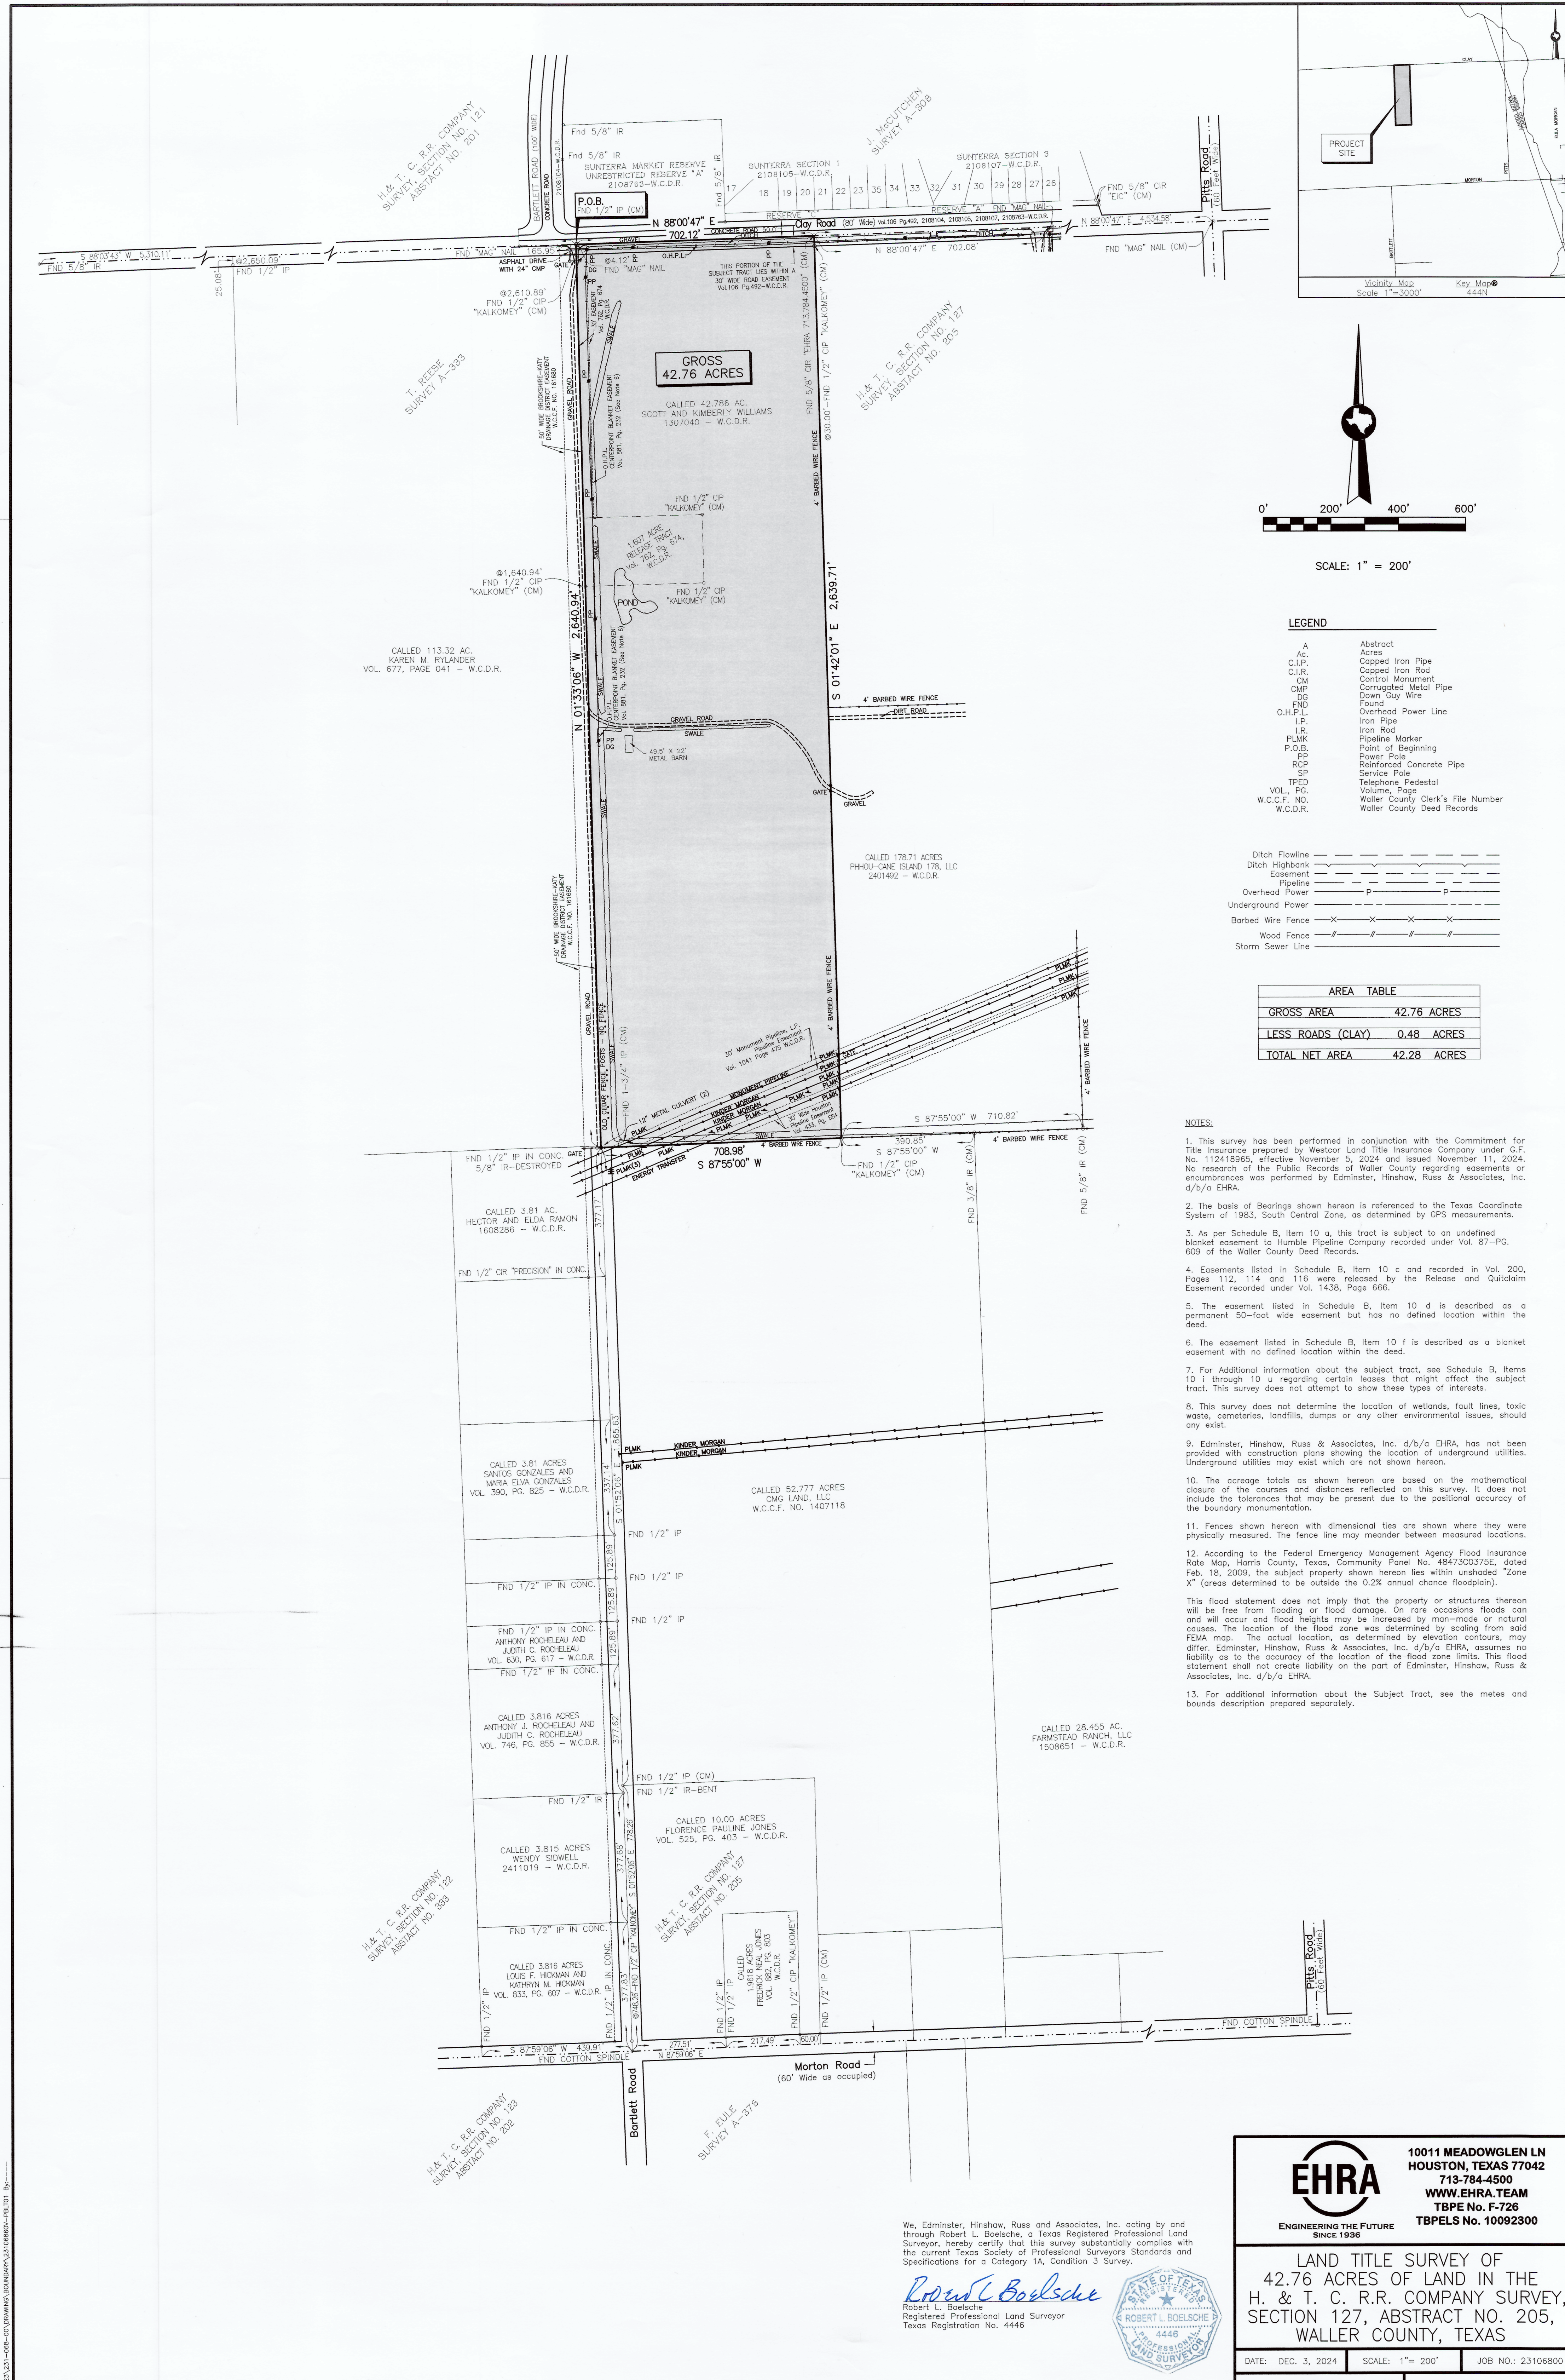

We, Edminster, Hinshaw, Russ and Associates, Inc. acting by and through Robert L. Boelsche, a Texas Registered Professional Land Surveyor, hereby certify that this survey substantially complies with the current Texas Society of Professional Surveyors Standards and Specifications for a Category 1A, Condition 3 Survey.

Robert L. Boelsche
Robert L. Boelsche
Registered Professional Land Surveyor
Texas Registration No. 4446



10011 MEADOWGLEN LN
HOUSTON, TEXAS 77042
713-784-4500
WWW.EHRA.TEAM
TBPE No. F-726
TBPELS No. 10092300

LAND TITLE SURVEY OF
42.76 ACRES OF LAND IN THE
H. & T. C. R.R. COMPANY SURVEY,
SECTION 127, ABSTRACT NO. 205,
WALLER COUNTY, TEXAS

DATE: DEC. 3, 2024 SCALE: 1"= 200' JOB NO.: 23106800
DWG. NAME: 23106800V-PBLT01.dwg DRAWING NO.: NONE