

WALLER COUNTY

J. Ross McCall, P.E.
County Engineer



MEMORANDUM

To: Honorable Commissioners' Court

Item: Final Plat Approval-Sunterra Lakes North Section 5


Date: April 1, 2026

Background

Final Plat of Sunterra Lakes North Section 5 which consists of 61.66 acres will include 240 Lots, 7 Reserves and 6 Blocks in Precinct 3.

Staff Recommendation

Approve Plat and accept Construction Bond

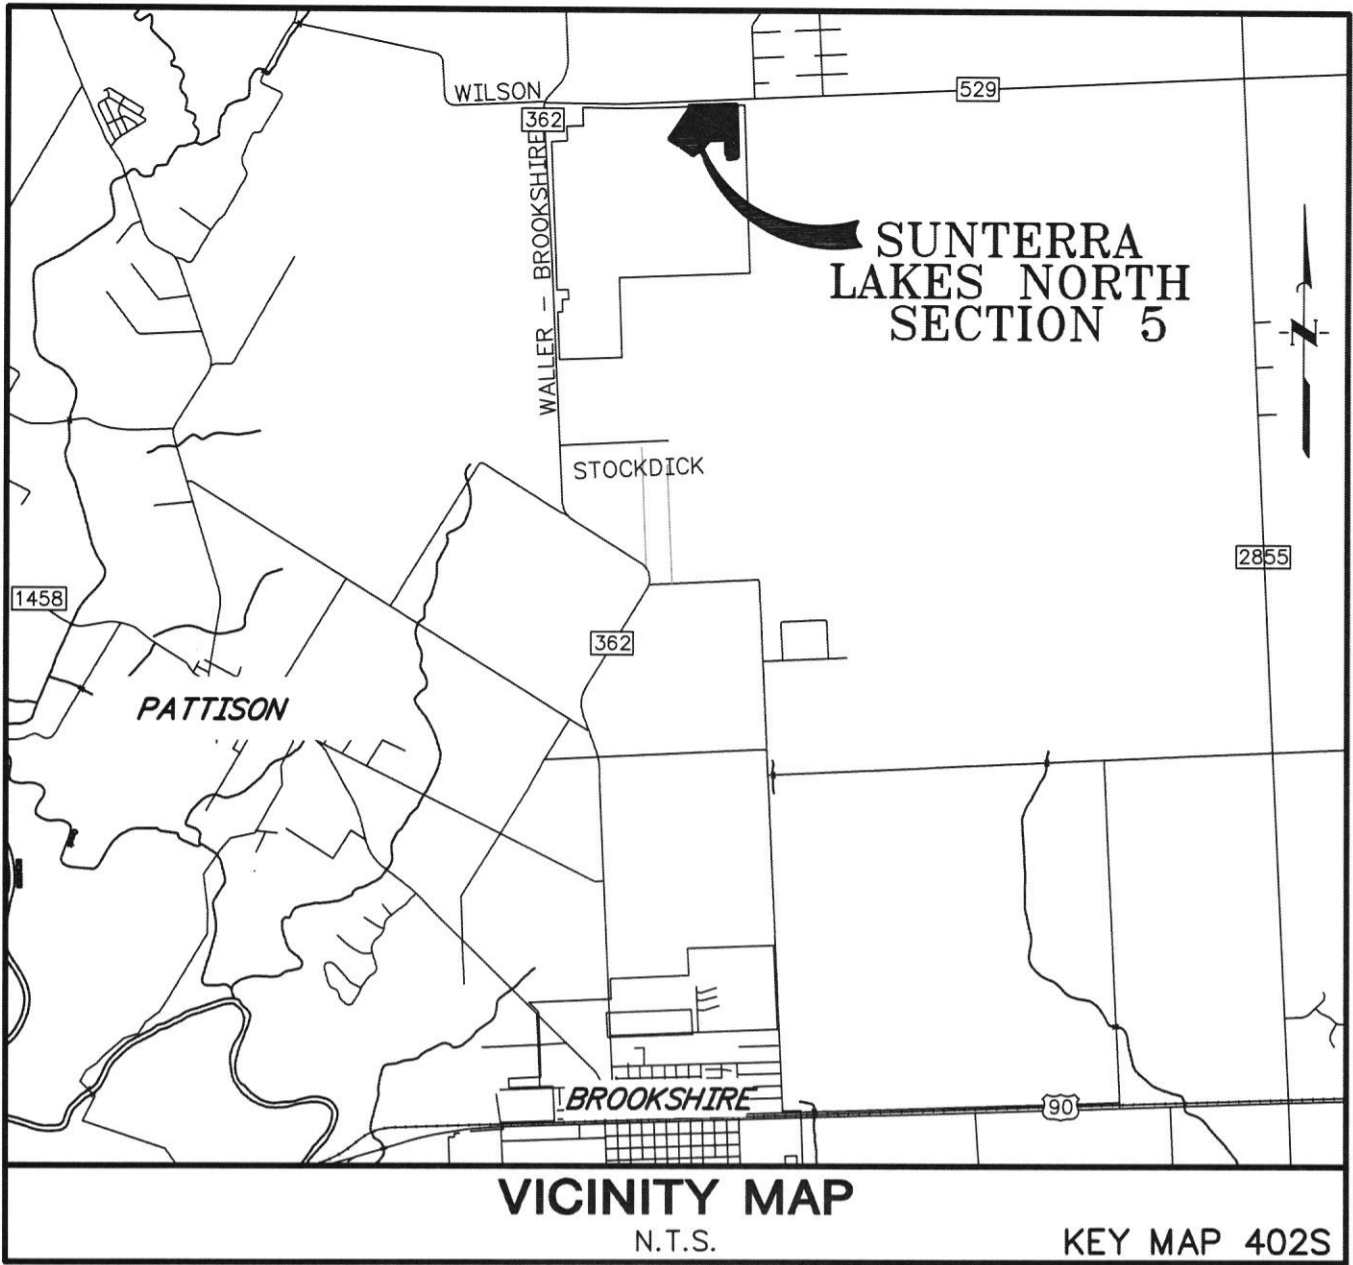

FINAL PLAT OF SUNTERRA LAKES NORTH SECTION 5

A SUBDIVISION OF 61.66 ACRES OF LAND
OUT OF THE
WILLIS McCUTCHEON SURVEY
SECTION 52, A-310
WALLER COUNTY, TEXAS

240 LOTS

7 RESERVES

6 BLOCKS

FEBRUARY 2026

DATE: FEBRUARY 2026

SCALE NTS

SHEET 1A OF 1

FINAL PLAT OF
SUNTERRA LAKES
NORTH
SECTION 5

OWNER/DEVELOPER:
ASTRO SUNTERRA LAKES NORTH, LP
a Delaware Limited Liability Company
2450 FONDREN RD, STE 210
HOUSTON, TEXAS 77036
713-783-6702
JDBARNES@STARWOODLAND.COM

ENGINEER/PLANNER/SURVEYOR:



QUIDDITY

Quiddity Engineering, LLC
Texas Board of Professional Engineers and Land Surveyors
Registration No. F-33290 & L0046100
2322 West Grand Parkway North, Suite 150 Katy, TX 77449 832.913.4000

CJAMNIK@QUIDDITY.COM

STATE OF TEXAS §

COUNTY OF WALLER §

A METES & BOUNDS description of a 61.66 acre tract of land in the Willis McCutcheon Survey, Section 52, Abstract 310, Waller County, Texas, being out of and a part of that certain called 824.80 acre tract recorded under County Clerk's File Number 2412961, Official Public Records, Waller County, Texas, with all bearings based upon the Texas Coordinate System of 1983, South Central Zone, based upon GPS observations.

Beginning at the northeast corner of said called 824.80 acre tract, same being the northwest corner of an adjoining called 264.963 acre tract described in deed recorded in Volume 0755, Page 243, Official Records, Waller County, Texas, for the northeast corner and Place of Beginning of the herein described tract, being a point in the east line of said Willis McCutcheon Survey, Section 52, Abstract 310, same being the west line of the adjoining H. & T. C. Railroad Company Survey Section 67, Abstract 151, and being a point in the south right-of-way line of F. M. Highway 529 (120-foot wide);

Thence South 02 degrees 03 minutes 04 seconds East along the east line of the herein described tract, same being the east line of said called 824.80 acre tract, the west line of said adjoining called 264.963 acre tract, the east line of said Willis McCutcheon Survey, Section 52, Abstract 310, and the west line of the said adjoining H. & T. C. Railroad Company Survey Section 67, Abstract 151, 1,581.37 feet to the southeast corner of the herein described tract;

Thence establishing the lower south line of the herein described tract, crossing said called 824.80 acre tract, with the following courses and distances:

South 87 degrees 59 minutes 15 seconds West, 405.21 feet;

South 82 degrees 56 minutes 56 seconds West, 215.46 feet to the lower southwest corner of the herein described tract;

Thence establishing an interior line of the herein described tract with the following courses and distances:

North 07 degrees 03 minutes 04 seconds West, 127.00 feet;

South 82 degrees 56 minutes 56 seconds West, 26.31 feet;

North 07 degrees 03 minutes 04 seconds West, 60.00 feet;

North 02 degrees 06 minutes 27 seconds West, 414.36 feet to a reentry corner of the herein described tract;

Thence establishing the upper south line of the herein described tract with the following courses and distances:

South 87 degrees 53 minutes 33 seconds West, 485.17 feet;

North 60 degrees 27 minutes 23 seconds West, 39.59 feet;

South 39 degrees 59 minutes 33 seconds West, 474.15 feet;

South 45 degrees 04 minutes 26 seconds West, 20.00 feet to a point in a non-tangent curve to the left;

Thence with said non-tangent curve to the left, having a central angle of 02 degrees 31 minutes 26 seconds, an arc length of 76.20 feet, a radius of 1,730.00 feet, and a chord bearing North 46 degrees 11 minutes 17 seconds West, 76.20 feet;

South 42 degrees 33 minutes 00 seconds West, 60.00 feet to a point in a non-tangent curve to the right;

Thence with said non-tangent curve to the right, having a central angle of 92 degrees 12 minutes 59 seconds, an arc length of 40.24 feet, a radius of 25.00 feet, and a chord bearing South 01 degree 20 minutes 31 seconds East, 36.03 feet;

South 44 degrees 45 minutes 59 seconds West, 92.46 feet to the upper southwest corner of the herein described tract, being at the beginning of a curve to the right;

Thence establishing the southwest line of the herein described tract with the following courses and distances:

Thence with said curve to the right, having a central angle of 87 degrees 26 minutes 40 seconds, an arc length of 45.79 feet, a radius of 30.00 feet, and a chord bearing South 88 degrees 29 minutes 19 seconds West, 41.47 feet to the beginning of a reverse curve to the left;

Thence with said reverse curve to the left, having a central angle of 10 degrees 22 minutes 53 seconds, an arc length of 279.03 feet, a radius of 1,540.00 feet, and a chord bearing North 52 degrees 58 minutes 47 seconds West, 278.65 feet;

North 58 degrees 10 minutes 14 seconds West, 117.61 feet to the beginning of a curve to the right;

Thence with said curve to the right, having a central angle of 90 degrees 00 minutes 00 seconds, an arc length of 47.12 feet, a radius of 30.00 feet, and a chord bearing North 13 degrees 10 minutes 14 seconds West, 42.43 feet;

North 58 degrees 10 minutes 14 seconds West, 80.00 feet to a point in a non-tangent curve to the right;

Thence with said non-tangent curve to the right, having a central angle of 90 degrees 00 minutes 00 seconds, an arc length of 47.12 feet, a radius of 30.00 feet, and a chord bearing South 76 degrees 49 minutes 46 seconds West, 42.43 feet;

DATE: FEBRUARY 2026

SCALE NTS

SHEET 1B OF 1

FINAL PLAT OF
SUNTERRA LAKES
NORTH
SECTION 5

OWNER/DEVELOPER:
ASTRO SUNTERRA LAKES NORTH, LP
a Delaware Limited Liability Company
2450 FONDREN RD, STE 210
HOUSTON, TEXAS 77036
713-783-6702
JDBARNES@STARWOODLAND.COM

ENGINEER/PLANNER/SURVEYOR:



QUIDDITY
Quiddity Engineering, LLC
Texas Board of Professional Engineers and Land Surveyors
Registration No. P-25290 & 10040100
2322 West Grand Parkway North, Suite 150, Katy, TX 77449 832.913.4000

CJAMNIK@QUIDDITY.COM

K:\28745\28745-0032-01 Sunterra Lakes Phase 1 - North - Section 5\2 Design Phase\Planning\SUNTERRA LAKES N SEC 5- PLAT.dwg Mar 10, 2026 - 12:32pm CKJ

North 58 degrees 10 minutes 14 seconds West, 269.64 feet to the beginning of a curve to the right;

Thence with said curve to the right, having a central angle of 00 degrees 38 minutes 54 seconds, an arc length of 13.13 feet, a radius of 1,160.00 feet, and a chord bearing North 57 degrees 50 minutes 47 seconds West, 13.13 feet to the west corner of the herein described tract, being a point in the northwest line of a called 30-foot wide easement recorded in Volume 245, Page 550, Deed Records, Waller County, Texas;

Thence establishing the northwest line of the herein described tract with the following courses and distances:

North 33 degrees 49 minutes 46 seconds East, 1,094.02 feet;

North 02 degrees 06 minutes 27 seconds West, 68.87 feet to the northwest corner of the herein described tract, being a point in the north line of said called 824.80 acre tract and the south right-of-way line of F. M. Highway 529;

Thence North 87 degrees 53 minutes 33 seconds East along the north line of the herein described tract, same being the north line of said called 824.80 acre tract and the south right-of-way line of F. M. Highway 529, 1,742.15 feet to the Place of Beginning and containing 61.66 acres of land, more or less.

LINE TABLE		
LINE	BEARING	DISTANCE
L1	S82°56'56"W	215.46'
L2	N07°03'04"W	127.00'
L3	S82°56'56"W	26.31'
L4	N07°03'04"W	60.00'
L5	N60°27'23"W	39.59'
L6	S45°04'26"W	20.00'
L7	S42°33'00"W	60.00'
L8	S44°45'59"W	92.46'
L9	N58°10'14"W	117.61'
L10	N58°10'14"W	80.00'
L11	N58°10'14"W	269.64'
L12	N02°06'27"W	68.87'
L13	N31°49'46"E	147.00'
L14	N58°10'14"W	284.53'
L15	S39°59'33"W	531.47'
L16	S27°28'42"E	5.87'
L17	S42°53'33"W	12.00'
L18	N49°43'05"W	10.00'
L19	S82°56'56"W	97.52'
L20	N33°49'46"E	467.75'
L21	N77°49'46"E	19.86'
L22	N33°49'46"E	371.25'

LINE TABLE		
LINE	BEARING	DISTANCE
L23	N87°53'33"E	1254.64'
L24	N47°04'46"W	15.00'
L25	N02°03'04"W	190.00'
L26	S42°55'14"W	17.00'
L27	S87°53'33"W	1172.88'
L28	S02°06'27"E	600.00'
L29	S02°06'27"E	10.00'
L30	N31°49'46"E	116.49'
L31	N76°49'46"E	14.14'
L32	N12°10'14"W	69.47'
L33	N87°53'33"E	792.53'
L34	N40°47'55"E	20.00'
L35	S88°54'52"W	28.21'
L36	S06°42'11"W	88.82'
L37	N48°19'47"E	15.42'
L38	S47°04'46"E	70.59'
L39	N87°56'56"E	126.95'
L40	N87°56'56"E	126.95'
L41	S87°53'33"W	727.11'
L42	N87°56'56"E	127.24'
L43	N87°56'56"E	127.21'
L44	N40°26'56"E	73.73'

LINE TABLE		
LINE	BEARING	DISTANCE
L45	N87°53'33"E	120.00'
L46	N44°45'59"E	116.54'
L47	N88°13'20"E	14.52'
L48	N48°19'18"W	38.12'
L49	N50°02'08"W	45.20'
L50	N51°41'45"W	45.20'
L51	N53°21'22"W	45.20'
L52	N55°00'59"W	45.21'
L53	N56°40'37"W	45.21'
L54	N58°02'22"W	45.73'
L55	S58°10'14"E	89.94'
L56	S13°10'14"E	14.14'
L57	N31°49'46"E	116.49'
L58	N33°49'46"E	436.99'
L59	N25°57'34"E	51.10'
L60	N33°49'46"E	531.83'
L61	N49°19'23"E	30.03'
L62	N02°06'27"W	120.00'
L63	N87°53'33"E	250.39'
L64	N87°53'33"E	540.44'

K:\28745\28745-0032-01_Sunterra Lakes Phase 1 - North - Section 5\2 Design Phase\Planning\SUNTERRA LAKES N SEC 5 - PLAT.dwg Mar 10, 2026 - 12:32pm CKJ

DATE: FEBRUARY 2026	FINAL PLAT OF SUNTERRA LAKES NORTH SECTION 5	OWNER/DEVELOPER: ASTRO SUNTERRA LAKES NORTH, LP a Delaware Limited Liability Company 2450 FONDREN RD, STE 210 HOUSTON, TEXAS 77036 713-783-6702 JDBARNES@STARWOODLAND.COM	ENGINEER/PLANNER/SURVEYOR:  QUIDDITY <small>Quiddity Engineering, LLC Texas Board of Professional Engineers and Land Surveyors Registration No. 252790 & 10045100 2322 West Grand Parkway North, Suite 150 Katy, TX 77442 832.913.4000</small> CJAMNIK@QUIDDITY.COM
SCALE NTS			
SHEET 1C OF 1			

K:\28745\28745-0032-01 Sunterra Lakes Phase 1 - North - Section 5\2 Design Phase\Planning\SUNTERRA LAKES N SEC 5- PLAT.dwg Mar 10, 2026 - 12:33pm CKJ

CURVE TABLE						
CURVE	RADIUS	DELTA ANGLE	ARC LENGTH	CHORD BEARING	CHORD LENGTH	TANGENT
C1	1,730.00'	2°31'26"	76.20'	N46°11'17"W	76.20'	38.11'
C2	25.00'	92°12'59"	40.24'	S01°20'31"E	36.03'	25.99'
C3	30.00'	87°26'40"	45.79'	S88°29'19"W	41.47'	28.69'
C4	1,540.00'	10°22'53"	279.03'	N52°58'47"W	278.65'	139.90'
C5	30.00'	90°00'00"	47.12'	N13°10'14"W	42.43'	30.00'
C6	30.00'	90°00'00"	47.12'	S76°49'46"W	42.43'	30.00'
C7	1,160.00'	0°38'54"	13.13'	N57°50'47"W	13.13'	6.56'
C8	1,700.00'	10°43'14"	318.08'	N52°48'37"W	317.62'	159.51'
C9	55.00'	47°54'00"	45.98'	S63°56'33"W	44.65'	24.43'
C10	55.00'	90°00'00"	86.39'	N47°06'27"W	77.78'	55.00'
C11	55.00'	85°03'23"	81.65'	N40°25'14"E	74.35'	50.45'
C12	55.00'	92°00'00"	88.31'	S12°10'14"E	79.13'	56.95'
C13	55.00'	54°03'46"	51.90'	S60°51'39"W	49.99'	28.06'
C14	300.00'	32°32'22"	170.38'	N17°33'35"E	168.10'	87.55'
C15	55.00'	89°56'37"	86.34'	N42°55'14"E	77.74'	54.95'
C16	55.00'	90°03'23"	86.45'	N47°04'46"W	77.82'	55.05'
C17	25.00'	90°00'00"	39.27'	N13°10'14"W	35.36'	25.00'
C18	85.00'	29°03'52"	43.12'	N72°42'10"W	42.66'	22.03'
C19	50.00'	150°07'44"	131.01'	S12°10'14"E	96.62'	187.45'
C20	85.00'	29°03'52"	43.12'	N48°21'42"E	42.66'	22.03'
C21	25.00'	35°33'58"	15.52'	N16°02'47"E	15.27'	8.02'
C22	50.00'	125°11'42"	109.25'	S60°51'39"W	88.78'	96.45'
C23	25.00'	35°33'58"	15.52'	S74°19'28"E	15.27'	8.02'
C24	25.00'	90°00'00"	39.27'	N42°53'33"E	35.36'	25.00'
C25	25.00'	90°00'00"	39.27'	N47°06'27"W	35.36'	25.00'
C26	25.00'	29°55'35"	13.06'	S72°55'45"W	12.91'	6.68'
C27	50.00'	263°03'24"	229.56'	S09°29'39"W	74.86'	56.46'
C28	25.00'	53°07'48"	23.18'	S65°32'33"E	22.36'	12.50'

RESTRICTED RESERVE [A]
 Restricted to Open Space,
 Landscape, Incidental
 Utility Purposes Only
 2.05 AC
 89,473 Sq. Ft.

RESTRICTED RESERVE [B]
 Restricted to Open Space,
 Landscape, Incidental
 Utility Purposes Only
 2.75 AC
 119,973 Sq. Ft.

RESTRICTED RESERVE [C]
 Restricted to Open Space,
 Landscape, Incidental
 Utility Purposes Only
 0.09 AC
 3,808 Sq. Ft.

RESTRICTED RESERVE [D]
 Restricted to Open Space,
 Landscape, Incidental
 Utility Purposes Only
 0.09 AC
 3,817 Sq. Ft.

RESTRICTED RESERVE [E]
 Restricted to Drainage and
 Detention
 Purposes Only
 12.37 AC
 538,846 Sq. Ft.

RESTRICTED RESERVE [F]
 Restricted to Open Space,
 Landscape, Incidental
 Utility Purposes Only
 0.33 AC
 14,146 Sq. Ft.

RESTRICTED RESERVE [G]
 Restricted to Open Space,
 Landscape, Incidental
 Utility Purposes Only
 0.31 AC
 13,657 Sq. Ft.

RESERVE TOTALS
 17.99 AC
 783,720 Sq. Ft.

DATE: FEBRUARY 2026	FINAL PLAT OF SUNTERRA LAKES NORTH SECTION 5	OWNER/DEVELOPER: ASTRO SUNTERRA LAKES NORTH, LP a Delaware Limited Liability Company 2450 FONDREN RD, STE 210 HOUSTON, TEXAS 77036 713-783-6702 JDBARNES@STARWOODLAND.COM	ENGINEER/PLANNER/SURVEYOR:
SCALE NTS			 QUIDDITY <small>Quiddity Engineering, LLC Texas Board of Professional Engineers and Land Surveyors Registration Nos. F-23290 & 11040100 2322 West Grand Parkway North, Suite 150 - 404, TX 77449 832.513.4000</small>
SHEET 1D OF 1			

CURVE TABLE

CURVE	RADIUS	DELTA ANGLE	ARC LENGTH	CHORD BEARING	CHORD LENGTH	TANGENT
C29	25.00'	37°59'04"	16.57'	N68°54'01"E	16.27'	8.60'
C30	50.00'	166°01'31"	144.88'	N47°04'46"W	99.26'	407.96'
C31	25.00'	37°59'04"	16.57'	S16°56'28"W	16.27'	8.60'
C32	25.00'	36°15'24"	15.82'	S20°10'46"E	15.56'	8.18'
C33	50.00'	162°27'25"	141.77'	N42°55'14"E	98.83'	324.05'
C34	25.00'	36°15'24"	15.82'	N73°58'45"W	15.56'	8.18'
C35	25.00'	90°00'00"	39.27'	S42°53'33"W	35.36'	25.00'
C36	25.00'	90°00'00"	39.27'	S47°06'27"E	35.36'	25.00'
C37	25.00'	33°23'09"	14.57'	N71°11'58"E	14.36'	7.50'
C38	50.00'	156°46'18"	136.81'	N47°06'27"W	97.95'	243.27'
C39	25.00'	33°23'09"	14.57'	S14°35'07"W	14.36'	7.50'
C40	85.00'	25°21'31"	37.62'	S14°47'12"E	37.31'	19.12'
C41	50.00'	135°33'41"	118.30'	N40°18'53"E	92.57'	122.40'
C42	85.00'	25°08'48"	37.31'	N84°28'40"W	37.01'	18.96'
C43	25.00'	88°02'27"	38.42'	S04°01'41"E	34.75'	24.16'
C44	25.00'	90°00'00"	39.27'	S76°49'46"W	35.36'	25.00'
C45	25.00'	88°00'00"	38.40'	N77°49'46"E	34.73'	24.14'
C46	25.00'	107°16'53"	46.81'	N38°28'01"W	40.27'	33.96'
C47	25.00'	91°29'20"	39.92'	S11°54'54"E	35.81'	25.66'
C48	25.00'	78°10'11"	34.11'	S48°48'27"W	31.52'	20.31'
C49	25.00'	90°00'00"	39.27'	N47°06'27"W	35.36'	25.00'
C50	25.00'	90°00'00"	39.27'	N42°53'33"E	35.36'	25.00'
C51	25.00'	42°50'00"	18.69'	S70°41'27"E	18.26'	9.81'
C52	50.00'	134°55'34"	117.75'	S63°15'46"W	92.36'	120.49'
C53	25.00'	44°11'34"	19.28'	N17°53'46"E	18.81'	10.15'
C54	25.00'	88°22'03"	38.56'	N84°10'34"E	34.85'	24.30'
C55	25.00'	90°00'00"	39.27'	S42°53'33"W	35.36'	25.00'
C56	25.00'	90°00'00"	39.27'	S47°06'27"E	35.36'	25.00'

K:\28745\28745-0032-01 Sunterra Lakes Phase 1 - North - Section 5\2 Design Phase\Planning\SUNTERRA LAKES N SEC 5 - PLAT.dwg Mar 10, 2026 - 12:34pm CKJ

DATE: FEBRUARY 2026

SCALE NTS

SHEET 1D2 OF 1

FINAL PLAT OF
SUNTERRA LAKES
NORTH
SECTION 5

OWNER/DEVELOPER:
ASTRO SUNTERRA LAKES NORTH, LP
a Delaware Limited Liability Company
2450 FONDREN RD, STE 210
HOUSTON, TEXAS 77036
713-783-6702
JDBARNES@STARWOODLAND.COM

ENGINEER/PLANNER/SURVEYOR:



QUIDDITY

Quiddity Engineering, LLC
Texas Board of Professional Engineers and Land Surveyors
Registration No. F-23290 & 10545-100
2322 West Grand Parkway North, Suite 150, Katy, TX 77449 832.913.4000

CJAMNIK@QUIDDITY.COM


Legend:

- AC "Acres"
- AE. "Aerial Easement"
- BL. "Building Line"
- C.C.F. "County Clerk's File"
- D.R.W.C.T. "Deed Records, Waller County, Texas"
- ESMT "Easement"
- GBL "Garage Building Line"
- No. "Number"
- O.P.R.W.C.T. "Official Public Records, Waller County, Texas"
- PG. "Page"
- ROW "Right-of-Way"
- Sq. Ft. "Square Feet"
- SSE "Sanitary Sewer Easement"
- STM SE "Storm Sewer Easement"
- UE "Utility Easement"
- VOL. "Volume"
- WLE "Waterline Easement"
- ① "Block Number"
- Set 3/4-inch iron rod with Cap Stamped
"Quiddity Eng. Property Corner" as Per Certification
- └─ "Street name break"

General Notes:

1. This subdivision is proposed for single-family residential, detention and other related uses.
2. The radius on all block corners is 25 feet, unless otherwise noted.
3. All easements are centered on lot lines unless otherwise shown. All 14 foot utility easements shown extend 7 feet on each side of a common lot line unless otherwise indicated.
4. All coordinates shown are grid based on the Texas Coordinate System of 1983, South Central Zone, and may be converted to surface by dividing by the combined scale factor of 0.99989432.
5. All bearings are based on the Texas Coordinate System of 1983, South Central Zone, based upon GPS observations.
6. A minimum of ten (10) feet shall be provided between sides of residential dwellings.
7. New development within the subdivision plat shall obtain a storm water quality permit before the issuance of any development permits.
8. Absent written authorization by the affected utilities, all utility and aerial easements must be kept unobstructed from any non-utility improvements or obstructions by the property owner. Any unauthorized improvements or obstructions may be removed by any public utility at the property owner's expense. While wooden posts and paneled wooden fences along the perimeter and back to back easements and alongside rear lot lines are permitted, they too may be removed by public utilities at the property owner's expense should they be an obstruction. Public utilities may put said wooden posts and paneled wooden fences back up, but generally will not replace with new fencing.
9. Structures built on lots in the designated floodplain shall be elevated to two (2) feet or more above the 500-year floodplain elevation, in the 100-year floodplain. Within the 500-year, these structures must be elevated to one (1) foot above the 500-year floodplain level. No development permits will be issued in a Flood Hazard Area below the base flood elevation (B.F.E.) Contact the County Engineer's office for specific information.
10. No structure in this subdivision shall be occupied until connected to a public sewer system.
11. No structure in this subdivision shall be occupied until connected to an individual water supply or a state - approved community water system.
12. This tract lies within Unshaded Zone "X" of the Flood Insurance Rate Map, Community No. 480640, Map Number 48473C0350E, Panel 0350, Suffix "E" dated February 18, 2009 for Waller County, Texas and Incorporated Areas. Unshaded Zone "X"; is defined as areas determined to be outside the 0.2% annual chance floodplain.
13. Right-of-way easements for widening streets or improving drainage shall be maintained by the landowner until all street or drainage improvements are actually constructed on the property. The county has the right at any time to take possession of any street widening easement for construction, improvement or maintenance.
14. The building of all streets, bridges or culverts is the responsibility of the owners in accordance with the plans prescribed by the Commissioners Court. The Commissioners Court assumes no obligation to build or maintain any of the streets shown on the plat or constructing any of the bridges or drainage improvements. Upon completion of all obligations by the developer and written approval from the Commissioners Court, the County will assume full responsibility for maintenance of the public streets. The county will assume no responsibility for the drainage ways or easements in the subdivision, other than those draining or protecting the streets. The county assumes no responsibility for the accuracy of representations by other parties on the plat. Flood plain data, in particular, may change depending on subsequent development. The owners of land covered by this plat must install at their own expense all traffic control devices and signage that may be required before the streets in the subdivision have finally been accepted for maintenance by the county. The property subdivided herein is further restricted in its use as specified under the terms and conditions of restrictions filed separately. A copy of said restrictions will be furnished by aforesaid Astro Sunterra North, L.P., a Delaware Limited Partnership, to the purchaser of each and every lot in the subdivision prior to culmination of each sale include certification that the subdivider has complied with the requirements of section 232.032 and that:
 - (a) the water quality and connections to the lots meet, or will meet, the minimum state standards;
 - (b) sewer connections to the lots or septic tanks meet, or will meet, the minimum requirements of state standards;
 - (c) electrical connections provided to the lot meet, or will meet, the minimum state standards; and
 - (d) gas connections, if available, provided to the lot meet, or will meet, the minimum state standards.
15. All pipelines and pipeline easements within the platted area are shown hereon.
16. This plat was prepared from information furnished by Charter Title Company, Order G.F. No. 1076602100218, Effective Date January 15, 2026. The surveyor has not abstracted the above property.
17. TBM "2300005": being a 5/8" iron rod with cap marked "Quiddity Eng. Control Point" located approximately 2,803 feet southwest from the upper northwest corner of a called 824.80 acre tract recorded under County Clerk's File Number 2412961, Official Public Records, Waller County, Texas, same being the northeast corner of an adjoining called 2.9271 acre tract recorded under County Clerk's File Number 2206502, Official Public Records, Waller County, Texas, also being in the south right-of-way line of F. M. Highway 529, and located approximately 2,671 feet southeast from the northeast corner of said called 824.80 acre tract, being in the south right-of-way line of F. M. Highway 529. Elevation: 184.78 (NAVD88)
18. These utility easements are being dedicated by the Sunterra Lakes North Section 6 plat.
19. Tract is subject to Drill Site and Easements recorded in Volume 238, Page 115, D.R.W.C.T.
20. Tract is subject to Detention Facilities Maintenance Agreement between BKDD and Waller County MUD No. 60 recorded under C.C.F. No. 2510682, O.P.R.W.C.T.
21. Tract is subject to Detention Facilities Maintenance Agreement between BKDD and Waller County MUD No. 1 recorded under C.C.F. No. 2500856, O.P.R.W.C.T.
22. Tract is subject to Telecommunications Easement recorded under C.C.F. No. 2514340, O.P.R.W.C.T.

K:\28745\28745-0032-01 Sunterra Lakes Phase 1 - North - Section 5\2 Design Phase\Planning\SUNTERRA LAKES N SEC 5- PLAT.dwg Mar 10, 2026 - 3:11pm CKJ

DATE: FEBRUARY 2026	FINAL PLAT OF SUNTERRA LAKES NORTH SECTION 5	OWNER/DEVELOPER: ASTRO SUNTERRA LAKES NORTH, LP a Delaware Limited Liability Company 2450 FONDREN RD, STE 210 HOUSTON, TEXAS 77036 713-783-6702 JDBARNES@STARWOODLAND.COM	ENGINEER/PLANNER/SURVEYOR:
SCALE NTS		 QUIDDITY <small>Quiddity Engineering, LLC Texas Board of Professional Engineers and Land Surveyors Registration Nos. P-23290 & 10046 (S) 2222 West Grand Parkway North, Suite 150 - 450, TX 77449 832.913.4000</small>	CJAMNIK@QUIDDITY.COM
SHEET 1E OF 1			

STATE OF TEXAS §

COUNTY OF WALLER §

We, Astro Sunterra Lakes North, L.P., a Delaware Limited Partnership, acting by and through Brian Stidham, Authorized Signer, owner hereinafter referred to as Owners of the 61.66 acre tract described in the above and foregoing map of Sunterra Lakes North Section 5, do hereby make and establish said subdivision and development plan of said property according to all lines, dedications, restrictions, and notations on said maps or plat and hereby dedicate to the use of the public forever, all streets (except those streets designated as private streets, or permanent access easements), alleys, parks, water courses, drains, easements and public places shown thereon for the purposes and considerations therein expressed; and do hereby bind ourselves, our heirs, successors and assigns to warrant and forever defend the title on the land so dedicated.

FURTHER, Owners have dedicated and by these presents do dedicate to the use of the public for public utility purpose forever unobstructed aerial easements. The aerial easements shall extend horizontally an additional eleven feet, six inches (11' 6") for ten feet (10' 0") perimeter ground easements or seven feet, six inches (7' 6") for fourteen feet (14' 0") perimeter ground easements or five feet, six inches (5' 6") for sixteen feet (16' 0") perimeter ground easements, from a plane sixteen feet (16' 0") above the ground level upward, located adjacent to and adjoining said public utility easements that are designated with aerial easements (U.E. and A.E.) as indicated and depicted hereon, whereby the aerial easement totals twenty one feet, six inches (21' 6") in width.

FURTHER, Owners have dedicated and by these presents do dedicate to the use of the public for public utility purpose forever unobstructed aerial easements. The aerial easements shall extend horizontally an additional ten feet (10' 0") for ten feet (10' 0") back-to-back ground easements, or eight feet (8' 0") for fourteen feet (14' 0") back-to-back ground easements or seven feet (7' 0") for sixteen feet (16' 0") back-to-back ground easements, from a plane sixteen feet (16' 0") above ground level upward, located adjacent to both sides and adjoining said public utility easements that are designated with aerial easements (U.E. and A.E.) as indicated and depicted hereon, whereby the aerial easement totals thirty feet (30' 0") in width.

FURTHER, Owners do hereby declare that all parcels of land designated as lots on this plat are originally intended for the construction of single family residential dwelling units thereon and shall be restricted for same under the terms and conditions of such restrictions filed separately.

FURTHER, we do hereby certify that we are the owners of all property immediately adjacent to and adjoining the boundaries of the above and foregoing subdivision Sunterra Lakes where public utility easements are to be established outside the boundaries of the above and foregoing subdivision and to hereby make and establish and dedicate to the use of the public utilities forever all public utility easements shown in said adjacent acreage.

FURTHER, all of the property subdivided in the above and foregoing plat shall be restricted in its use, which restrictions shall run with the title to the property and shall be enforceable at the option of Waller County, by Waller County, or any citizen thereof, by injunction as follows:

1. That drainage of septic tanks into roads, streets, alleys or public ditches, streams, ect., either directly or indirectly is strictly prohibited.
2. All stock animals, horses and fowl, shall be fenced in and not allowed to run at large in the subdivision.
3. Drainage structures under private drives shall have a new drainage opening area of sufficient size to permit the free flow of water without backwater and shall be a minimum of one and one quarter (1-1/4) square feet (15" diameter pipe) reinforced concrete pipe, unless specified by the County Road Administrator or County Engineer. Culverts and bridges must be used for all driveway and/or walks, although dip-style driveways are encouraged where appropriate.
4. Property owners will obtain Development Permits/Permit Exemptions from the County Flood Plain Administrator for all development.
5. There are no underground pipelines within the confines of the subdivision except as shown on the plat.
6. There shall be no sanitary sewer systems or any water well constructed within 50 feet of any lot line that does not adjoin with a public road.

IN TESTIMONY WHEREOF, the Astro Sunterra Lakes North, L.P., a Delaware Limited Partnership, has caused these presents to be signed by Brian Stidham,


Authorized Signer, thereunto authorized, this 24th day of February 2026

Astro Sunterra Lakes North, L.P.,
a Delaware Limited Partnership

By: Astro Sunterra Lakes North GP L.L.C.
a Delaware Limited Liability Company,
Its General Partner

By: 
Brian Stidham
Authorized Signer

K:\28745\28745-0032-01 Sunterra Lakes Phase 1 - North - Section 5\2 Design Phase\Planning\SUNTERRA LAKES N SEC 5- PLAT.dwg Feb 24, 2026 - 9:28am CK

DATE: FEBRUARY 2026	FINAL PLAT OF SUNTERRA LAKES NORTH SECTION 5	OWNER/DEVELOPER: ASTRO SUNTERRA LAKES NORTH, LP a Delaware Limited Liability Company 2450 FONDREN RD, STE 210 HOUSTON, TEXAS 77036 713-783-6702 JDBARNES@STARWOODLAND.COM	ENGINEER/PLANNER/SURVEYOR:  QUIDDITY Quiddity Engineering, LLC Texas Board of Professional Engineers and Land Surveyors Registration No. P-23790 & 10048-100 2322 West Grand Parkway North, Suite 150 Katy, TX 77449 832.513.4000 CJAMNIK@QUIDDITY.COM
SCALE NTS			
SHEET 1F OF 1			

STATE OF TEXAS §
COUNTY OF Harris §

BEFORE ME, the undersigned authority, on this day personally appeared Brian Stidham, Authorized Signer, known to me to be the person whose name is subscribed to the foregoing instrument and acknowledged to me that they executed the same for the purposes and considerations therein expressed.

GIVEN UNDER MY HAND AND SEAL OF OFFICE, this 24th day of February, 2026

Hope Allday
Notary Public in and for the State of Texas

Hope Allday
Print Name

My commission expires: 11-6-2028



Certificate of Surveyor

This is to certify that I, Chris D. Kalkomey, a Registered Professional Land Surveyor of the State of Texas, have platted the above subdivision from an actual survey on the ground; and that all block corners, lot corners and permanent referenced monuments have been set, that permanent control points will be set at completion of construction and that this plat correctly represents that survey made by me.

No portion of this subdivision lies within the boundaries of any municipality's corporate city limits, or area of extra territorial jurisdiction.

No portion of this subdivision lies within the boundaries of the 1% annual chance (100-year) floodplain as delineated on Waller County Community Panel #480640 of FIRM Map No. 48473C0350E dated 2/18/2009.

No portion of this subdivision lies within the boundaries of the 0.2% annual chance (500-year) floodplain as delineated on Waller County Community Panel #480640 of FIRM Map No. 48473C0350E, dated 2/18/2009.




Chris D. Kalkomey
Chris D. Kalkomey
Registered Professional Land Surveyor
Texas Registration No. 5869

K:\28745\28745-0032-01 Sunterra Lakes Phase 1 - North - Section 5\2 Design Phase\Planning\SUNTERRA LAKES N SEC 5- PLAT.dwg Feb 23, 2026 - 12:48pm CKJ

DATE: FEBRUARY 2026
SCALE NTS
SHEET 1G OF 1

FINAL PLAT OF
SUNTERRA LAKES
NORTH
SECTION 5

OWNER/DEVELOPER:
ASTRO SUNTERRA LAKES NORTH, LP
a Delaware Limited Liability Company
2450 FONDREN RD, STE 210
HOUSTON, TEXAS 77036
713-783-6702
JDBARNES@STARWOODLAND.COM

ENGINEER/PLANNER/SURVEYOR:
 **QUIDDITY**
Quiddity Engineering, LLC
Texas Board of Professional Engineers and Land Surveyors
Registration Nos. F-23290 & 10046100
2322 West Grand Parkway North, Suite 150 Katy, TX 77449 832.913.8000
C.JAMNIK@QUIDDITY.COM

BROOKSHIRE-KATY DRAINAGE DISTRICT Permit No. 2025-51
 APPROVED BY THE BOARD OF SUPERVISORS ON

09.08.2025

DATE

[Signature]
 PRESIDENT

[Signature]
 SECRETARY

[Signature]
 DISTRICT ENGINEER

THE ABOVE HAVE SIGNED THESE PLANS AND/OR PLAT BASED ON THE RECOMMENDATION OF THE DISTRICT'S ENGINEER WHO HAS REVIEWED ALL SHEETS PROVIDED AND FOUND THEM TO BE IN GENERAL COMPLIANCE WITH THE DISTRICT'S "RULES, REGULATIONS, AND GUIDELINES". THIS APPROVAL IS ONLY VALID FOR THREE HUNDRED SIXTY-FIVE (365) CALENDAR DAYS. AFTER THAT TIME RE-APPROVAL IS REQUIRED. PLEASE NOTE, THIS DOES NOT NECESSARILY MEAN THAT ALL THE CALCULATIONS PROVIDED IN THESE PLANS AND/OR PLATS HAVE BEEN COMPLETELY CHECKED AND VERIFIED. PLANS SUBMITTED HAVE BEEN PREPARED, SIGNED AND SEALED BY A PROFESSIONAL ENGINEER LICENSED TO PRACTICE ENGINEERING IN THE STATE OF TEXAS AND PLAT HAS BEEN SIGNED AND SEALED BY A REGISTERED PROFESSIONAL LAND SURVEYOR LICENSED TO PRACTICE IN THE STATE OF TEXAS, WHICH CONVEYS THE ENGINEER'S AND/OR SURVEYOR'S RESPONSIBILITY AND ACCOUNTABILITY.

I, J. Ross McCall, PE, County Engineer of Waller County, Certify that the Plat of this subdivision complies with all existing rules and regulations of Waller County.

No construction or other development within this subdivision may begin until all Waller County permit requirements have been met.

 Date

 J. Ross McCall, PE
 County Engineer

K:\28745\28745-0032-01 Sunterra Lakes Phase 1 - North - Section 5\2 Design Phase\Planning\SUNTERRA LAKES N SEC 5- PLAT.dwg Feb 25, 2026 - 2:34pm CKJ

DATE: FEBRUARY 2026

SCALE NTS

SHEET 1H OF 1

FINAL PLAT OF
 SUNTERRA LAKES
 NORTH
 SECTION 5

OWNER/DEVELOPER:
 ASTRO SUNTERRA LAKES NORTH, LP
 a Delaware Limited Liability Company
 2450 FONDREN RD, STE 210
 HOUSTON, TEXAS 77036
 713-783-6702
 JDBARNES@STARWOODLAND.COM

ENGINEER/PLANNER/SURVEYOR:



QUIDDITY

Quiddity Engineering, LLC
 Texas Board of Professional Engineers and Land Surveyors
 Registration No. E-23290 & S-10045-100
 2322 West Grand Parkway North, Suite 150 Katy, TX 77449 832.913.4000

CJAMNIK@QUIDDITY.COM

STATE OF TEXAS ?
 COUNTY OF WALLER ?

I, Debbie Hollan, County Clerk in and for Waller County, Texas do hereby certify that the foregoing instrument with its certificate of authentication was filed for recordation in my office on _____, 202__, at _____ o'clock ___M in File No. _____ of the Plat Records of said County. Witness my hand and seal of office, at Hempstead, Texas, the day and date last above written.

 Debbie Hollan
 Waller County, Texas

By: _____
 Deputy

CERTIFICATE OF COMMISSIONERS COURT

APPROVED by the Commissioners' Court of Waller County, Texas, this _____ day of _____, 202__.

 Carbett "Trey" J. Duhon III
 County Judge

 John A. Amsler
 Commissioner, Precinct 1


 Kendric D. Jones
 Commissioner, Precinct 3

 Walter E. Smith, PE, RPLS
 Commissioner, Precinct 2




 Justin Beckendorff
 Commissioner, Precinct 4

NOTE: Acceptance of the above plat by the Commissioners Court does not signify Waller County acceptance of the dedicated roads for integration into the County Road System. The developer is required to comply with Sections 5 and 6 of the current Waller County Subdivision and Development Regulations, in this regard.

K:\28745\28745-0032-01 Sunterra Lakes Phase 1 - North - Section 5\2 Design Phase\Planning\SUNTERRA LAKES N SEC 5- PLAT.dwg Mar 10,2026 - 12:35pm CKJ

DATE: FEBRUARY 2026	FINAL PLAT OF SUNTERRA LAKES NORTH SECTION 5	OWNER/DEVELOPER: ASTRO SUNTERRA LAKES NORTH, LP a Delaware Limited Liability Company 2450 FONDREN RD, STE 210 HOUSTON, TEXAS 77036 713-783-6702 JDBARNES@STARWOODLAND.COM	ENGINEER/PLANNER/SURVEYOR:  QUIDDITY <small>Quiddity Engineering, LLC Texas Board of Professional Engineers and Land Surveyors Registration No. # 23390 & 46045 EOC 2322 West Grand Parkway North, Suite 150 Katy, TX 77449 832.913.4000</small> CJAMNIK@QUIDDITY.COM
SCALE NTS			
SHEET 11 OF 1			

K:\28745\28745-0032-01 Sunterra Lakes Phase 1 - North - Section 5\2 Design Phase\Planning\SUNTERRA LAKES N SEC 5- PLAT.dwg Mar 10, 2026 - 12:53pm CKJ

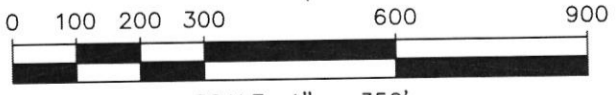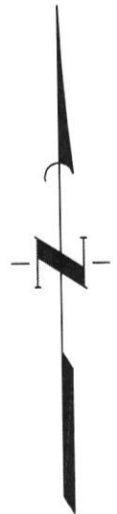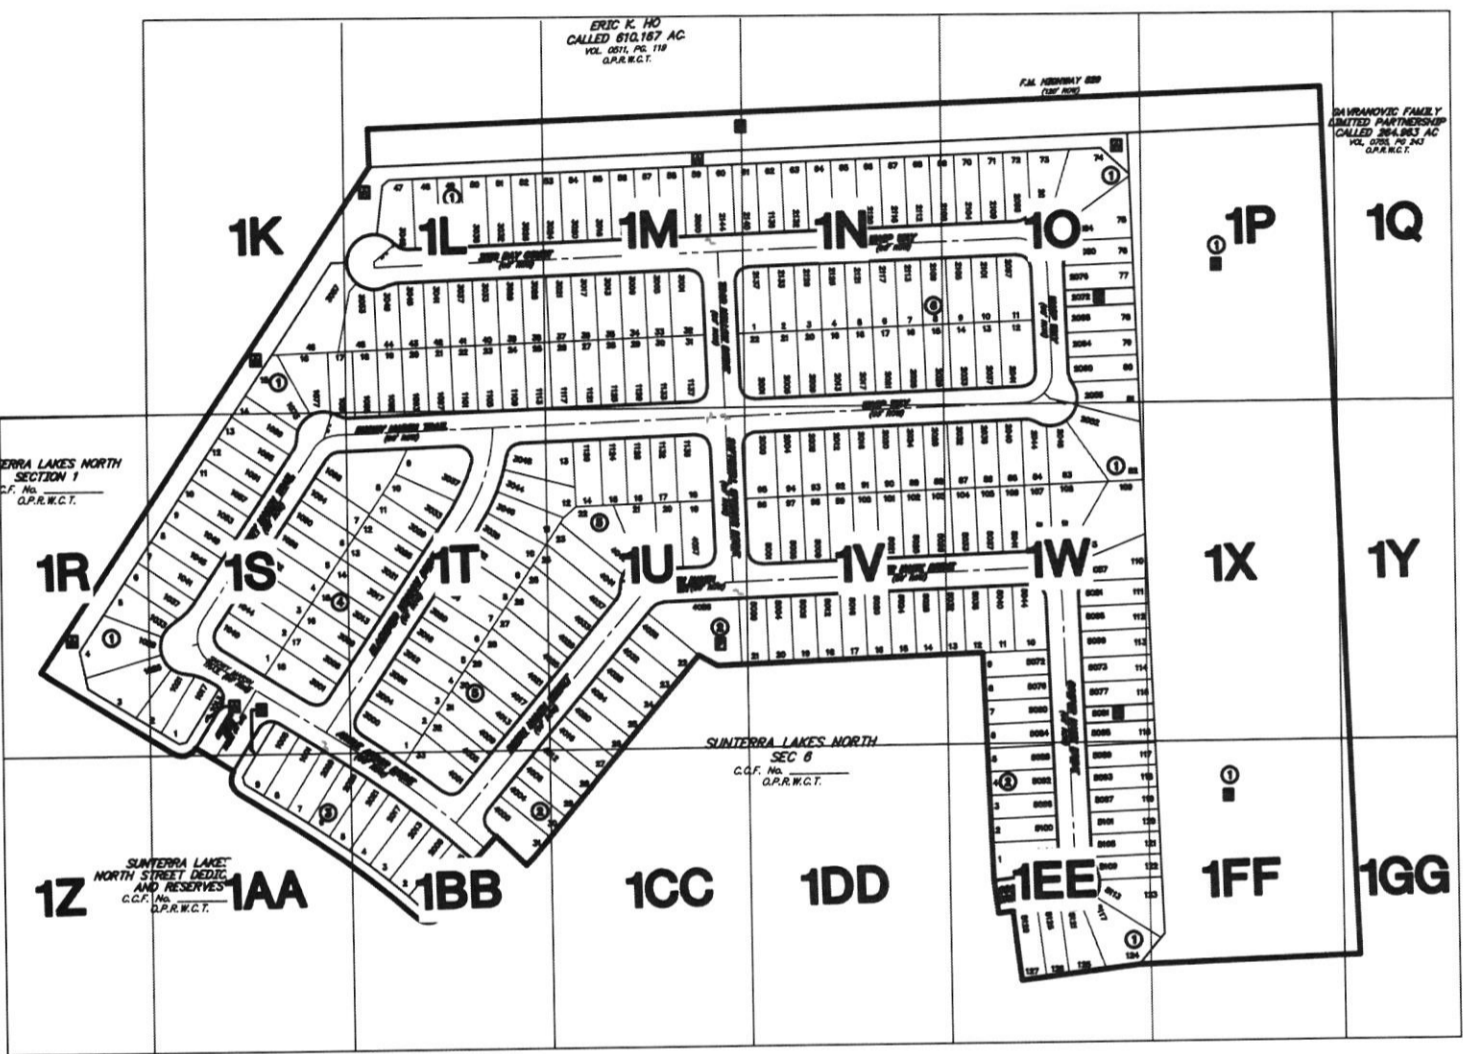

SCALE: 1" = 350'

DATE: FEBRUARY 2026


SCALE NTS

SHEET 1J OF 1

FINAL PLAT OF
SUNTERRA LAKES
NORTH
SECTION 5

OWNER/DEVELOPER:
ASTRO SUNTERRA LAKES NORTH, LP
a Delaware Limited Liability Company
2450 FONDREN RD, STE 210
HOUSTON, TEXAS 77036
713-783-6702
JDBARNES@STARWOODLAND.COM

ENGINEER/PLANNER/SURVEYOR:


 **QUIDDITY**
Quiddity Engineering, LLC
Texas Board of Professional Engineers and Land Surveyors
Registration No. #23900 & 10048100
2322 West Grand Parkway North, Suite 150 Katy, TX 77449 832.913.4000

CJAMNIK@QUIDDITY.COM

K:\28745\28745-0032-01 Sunterra Lakes Phase 1 - North - Section 5\2 Design Phase\Planning\SUNTERRA LAKES N SEC 5- PLAT.dwg Mar 10,2026 - 12:56pm CKJ

N: 13,877,861.
E: 2,936,227.1

C

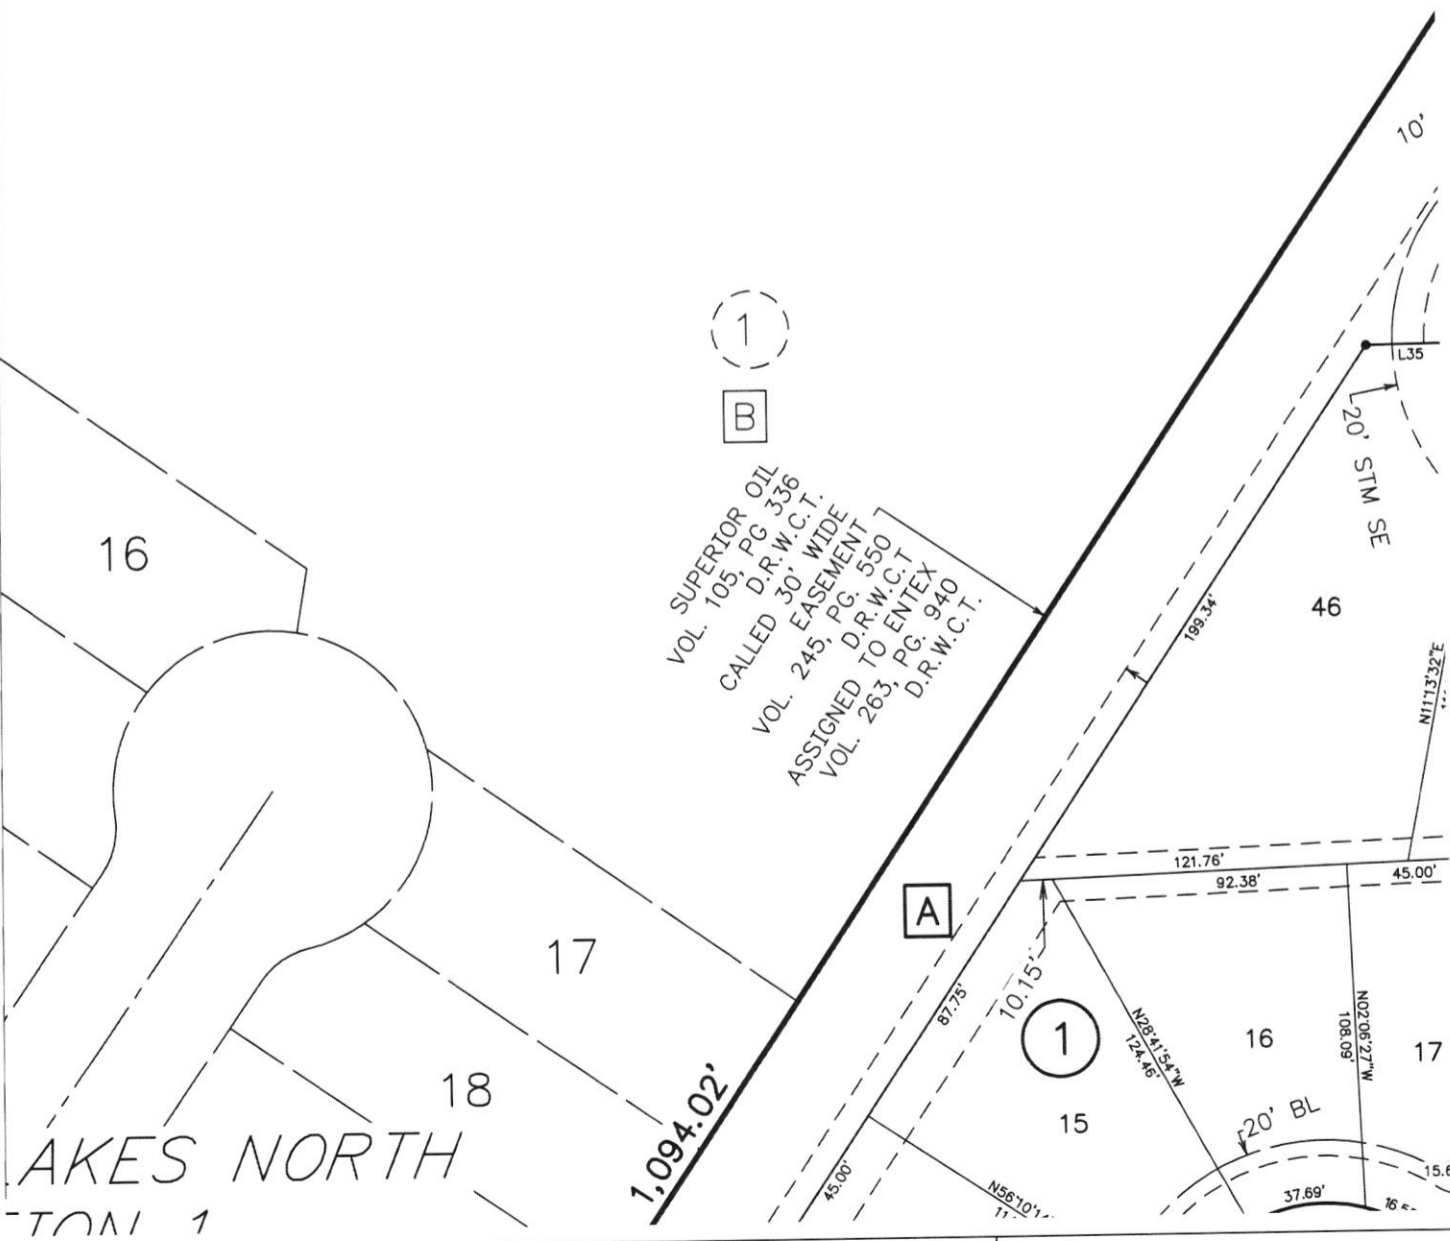


AKES NORTH
TOM 1


DATE: FEBRUARY 2026
SCALE 1"=60'
SHEET 1K OF 1

FINAL PLAT OF
SUNTERRA LAKES
NORTH
SECTION 5


OWNER/DEVELOPER:
ASTRO SUNTERRA LAKES NORTH, LP
a Delaware Limited Liability Company
2450 FONDREN RD, STE 210
HOUSTON, TEXAS 77036
713-783-6702
JDBARNES@STARWOODLAND.COM

ENGINEER/PLANNER/SURVEYOR:
 **QUIDDITY**
Quiddity Engineering, LLC
Texas Board of Professional Engineers and Land Surveyors
Registration No. 9-22900 & 10048-100
2322 West Grand Parkway North, Suite 150 Katy, TX 77449 832.913.4000
CJAMNIK@QUIDDITY.COM

ERIC K. HU
 CALLED 610.167 AC.
 VOL. 0511, PG. 119
 O.P.R.W.C.T.

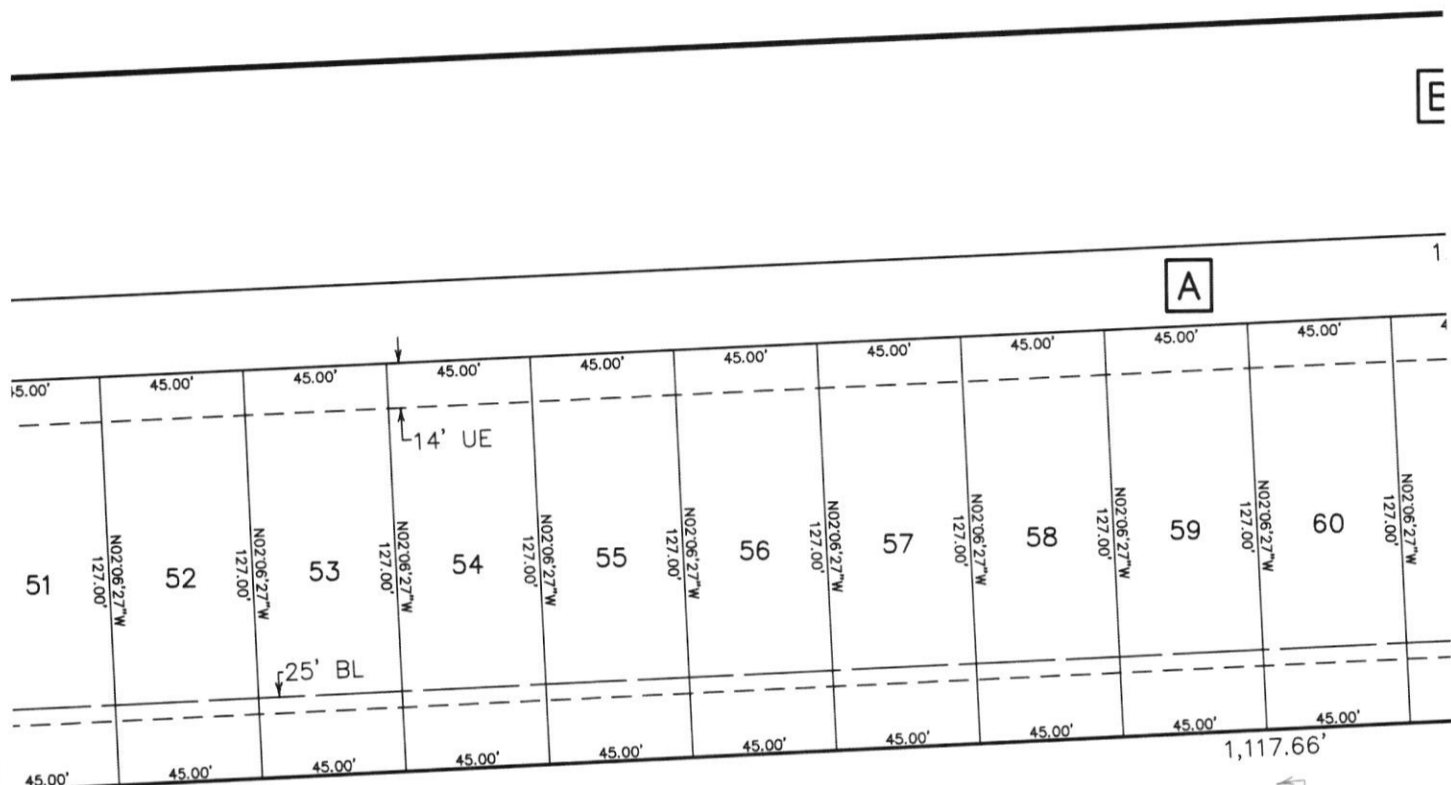

S BAY COURT
 (60' ROW)

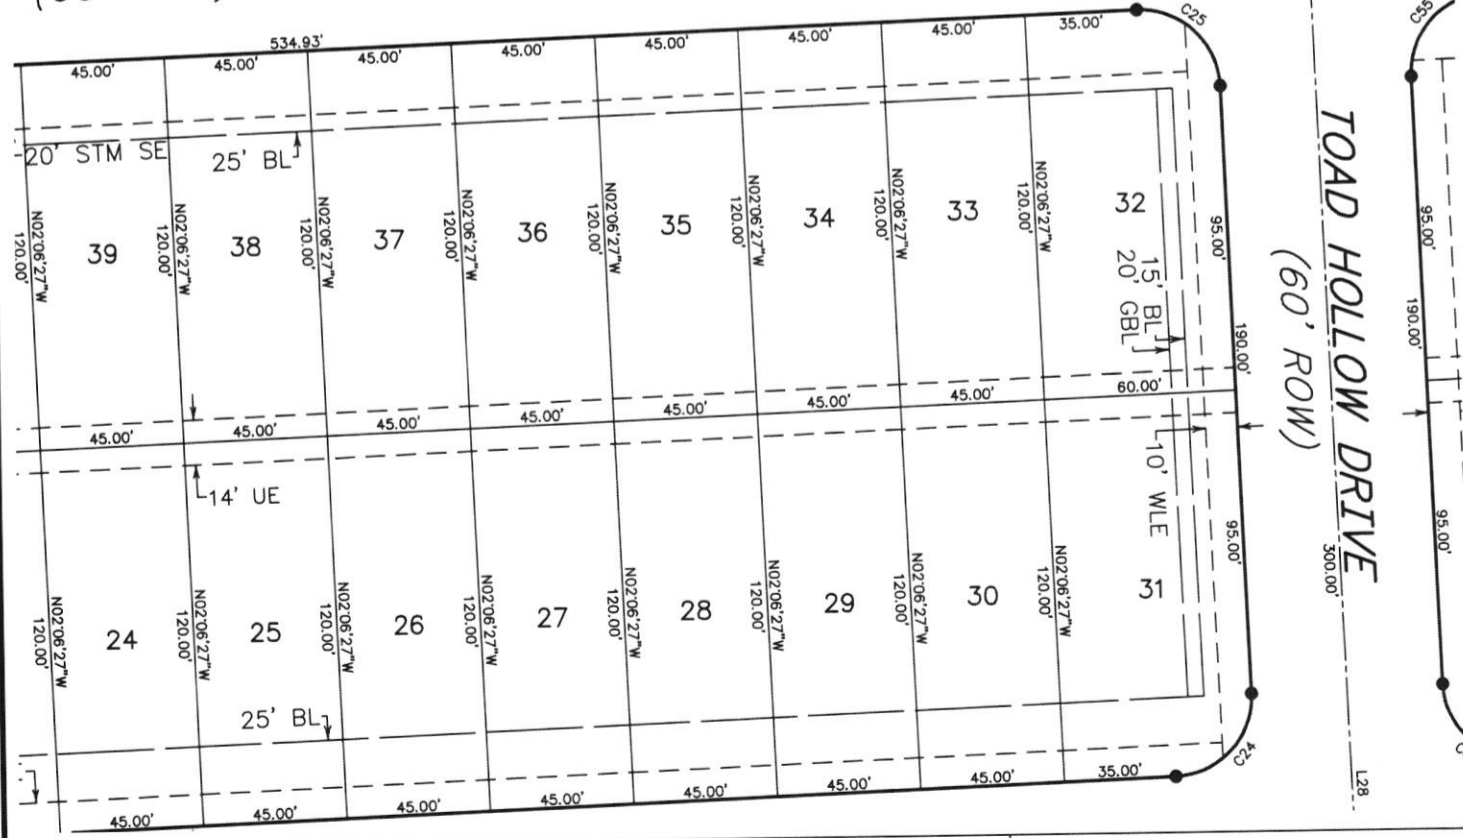


k:\28745\28745-0032-01 Sunterra Lakes Phase 1 - North - Section 5\2 Design Phase\Planning\SUNTERRA LAKES N SEC 5 - PLAT.dwg Mar 10, 2026 - 12:57pm CKJ

DATE: FEBRUARY 2026
 SCALE 1"=60'
 SHEET 1M OF 1

FINAL PLAT OF
 SUNTERRA LAKES
 NORTH
 SECTION 5

OWNER/DEVELOPER:
 ASTRO SUNTERRA LAKES NORTH, LP
 a Delaware Limited Liability Company
 2450 FONDREN RD, STE 210
 HOUSTON, TEXAS 77036
 713-783-6702
 JDBARNES@STARWOODLAND.COM

ENGINEER/PLANNER/SURVEYOR:

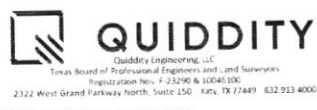

CJAMNIK@QUIDDITY.COM


N87°53'33"E 1,742.15'

B


N87°53'33"E 1,742.08'

1,386.61'

N87°53'33"E 1,301.94'

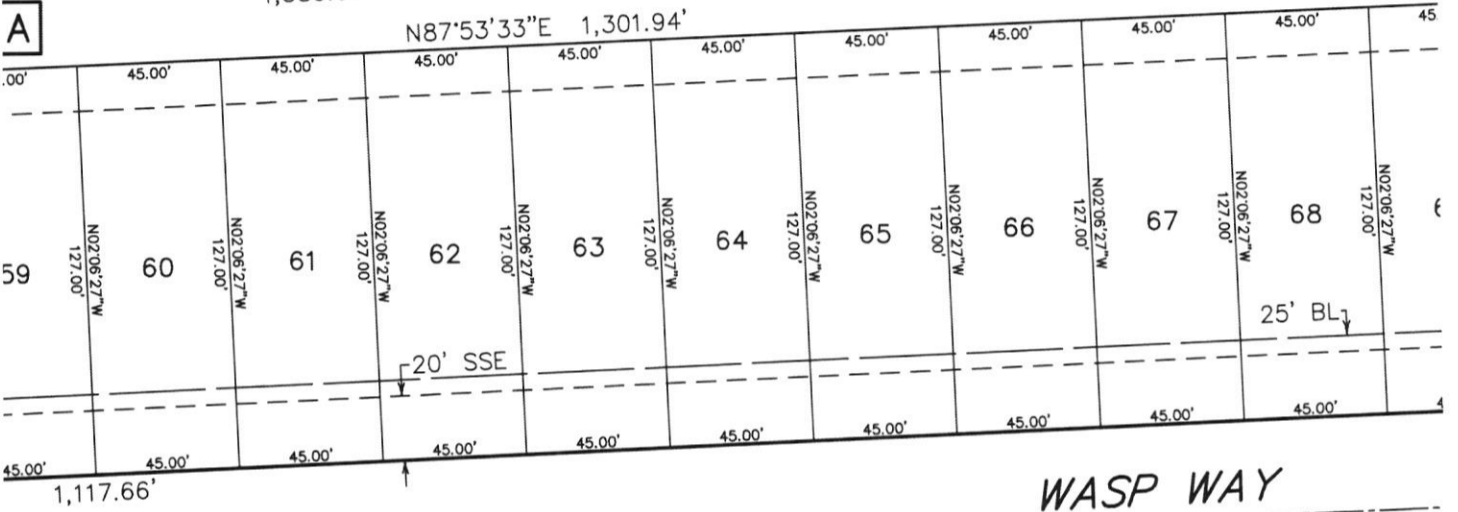

WASP WAY
(60' ROW)

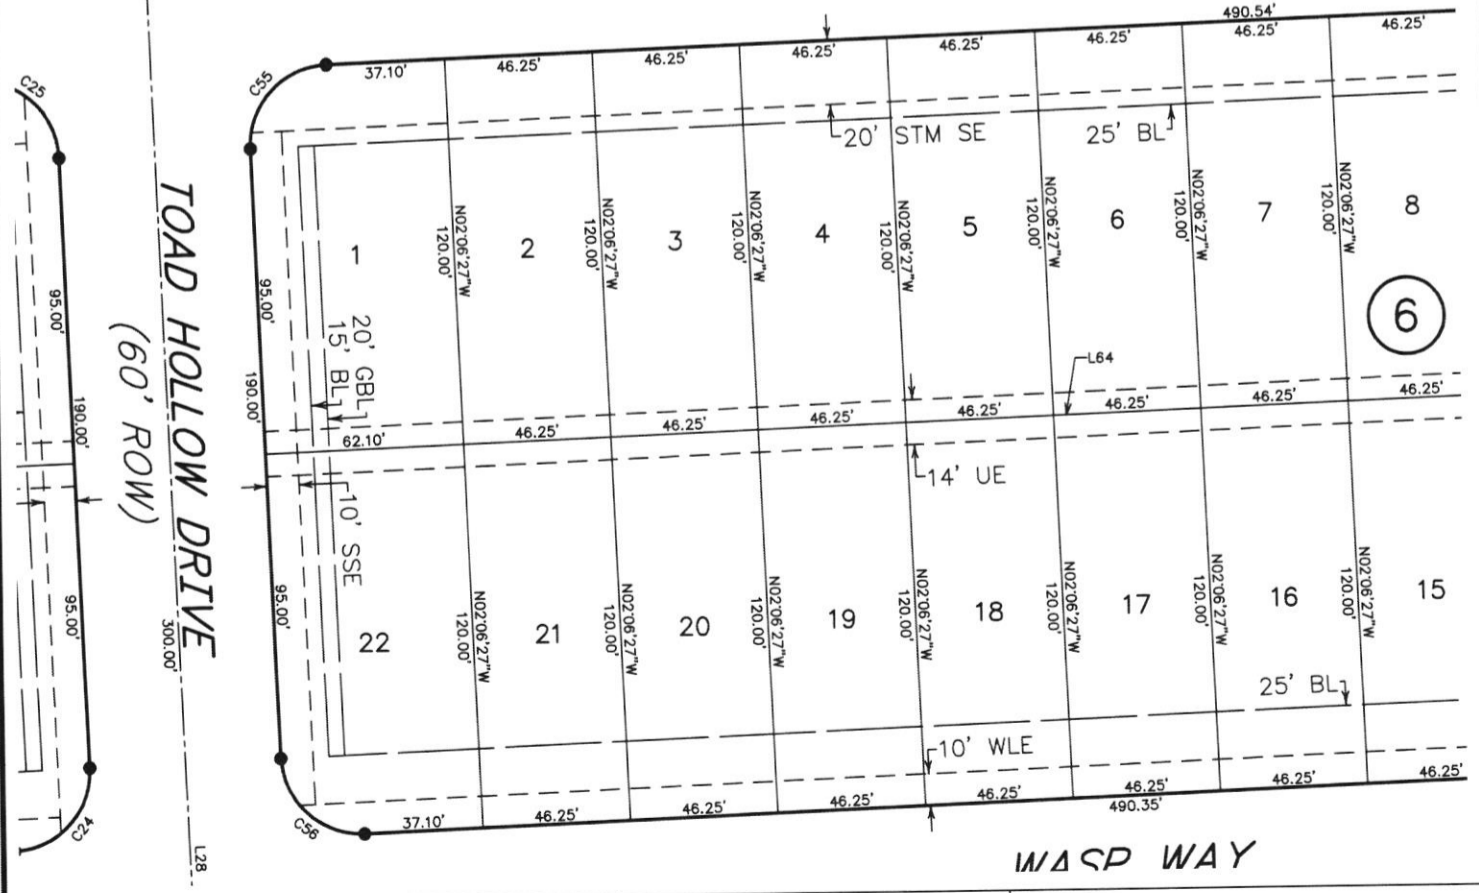

TOAD HOLLOW DRIVE
(60' ROW)

WASP WAY

K:\28745\28745-0032-01 Sunterra Lakes Phase 1 - North - Section 5\2 Design Phase\Planning\SUNTERRA LAKES N SEC 5- PLAT.dwg Mar 10,2026 - 12:57pm CKJ

DATE: FEBRUARY 2026


SCALE 1"=60'

SHEET 1N OF 1

FINAL PLAT OF
SUNTERRA LAKES
NORTH
SECTION 5

OWNER/DEVELOPER:
ASTRO SUNTERRA LAKES NORTH, LP
a Delaware Limited Liability Company
2450 FONDREN RD, STE 210
HOUSTON, TEXAS 77036
713-783-6702
JDBARNES@STARWOODLAND.COM

ENGINEER/PLANNER/SURVEYOR:

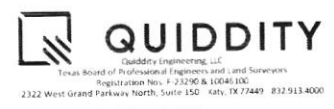

CJAMNIK@QUIDDITY.COM

F.M. HIGHWAY 529
(120' ROW)




K:\28745\28745-0032-01 Sunterra Lakes Phase 1 - North - Section 5\2 Design Phase\Planning\SUNTERRA LAKES N SEC 5 - PLAT.dwg Mar 10,2026 - 12:57pm CKJ

DATE: FEBRUARY 2026
SCALE 1"=60'
SHEET 10 OF 1

FINAL PLAT OF
SUNTERRA LAKES
NORTH
SECTION 5

OWNER/DEVELOPER:
ASTRO SUNTERRA LAKES NORTH, LP
a Delaware Limited Liability Company
2450 FONDREN RD, STE 210
HOUSTON, TEXAS 77036
713-783-6702
JDBARNES@STARWOODLAND.COM

ENGINEER/PLANNER/SURVEYOR:
 **QUIDDITY**
Quiddity Engineering, LLC
Texas Board of Professional Engineers and Land Surveyors
Registration No. F-23296 & 13564-100
2322 West Grand Parkway North, Suite 130, Katy, TX 77449 832.913.4000
CJAMNIK@QUIDDITY.COM


H & T.C. RR. CO. SURVEY
SECTION 51
ABSTRACT 143

WILLI
SURV
ABST

WILLIS MCCUTCHEON SURVEY
SECTION 52
ABSTRACT 310

H &
SURV
ABS

?9

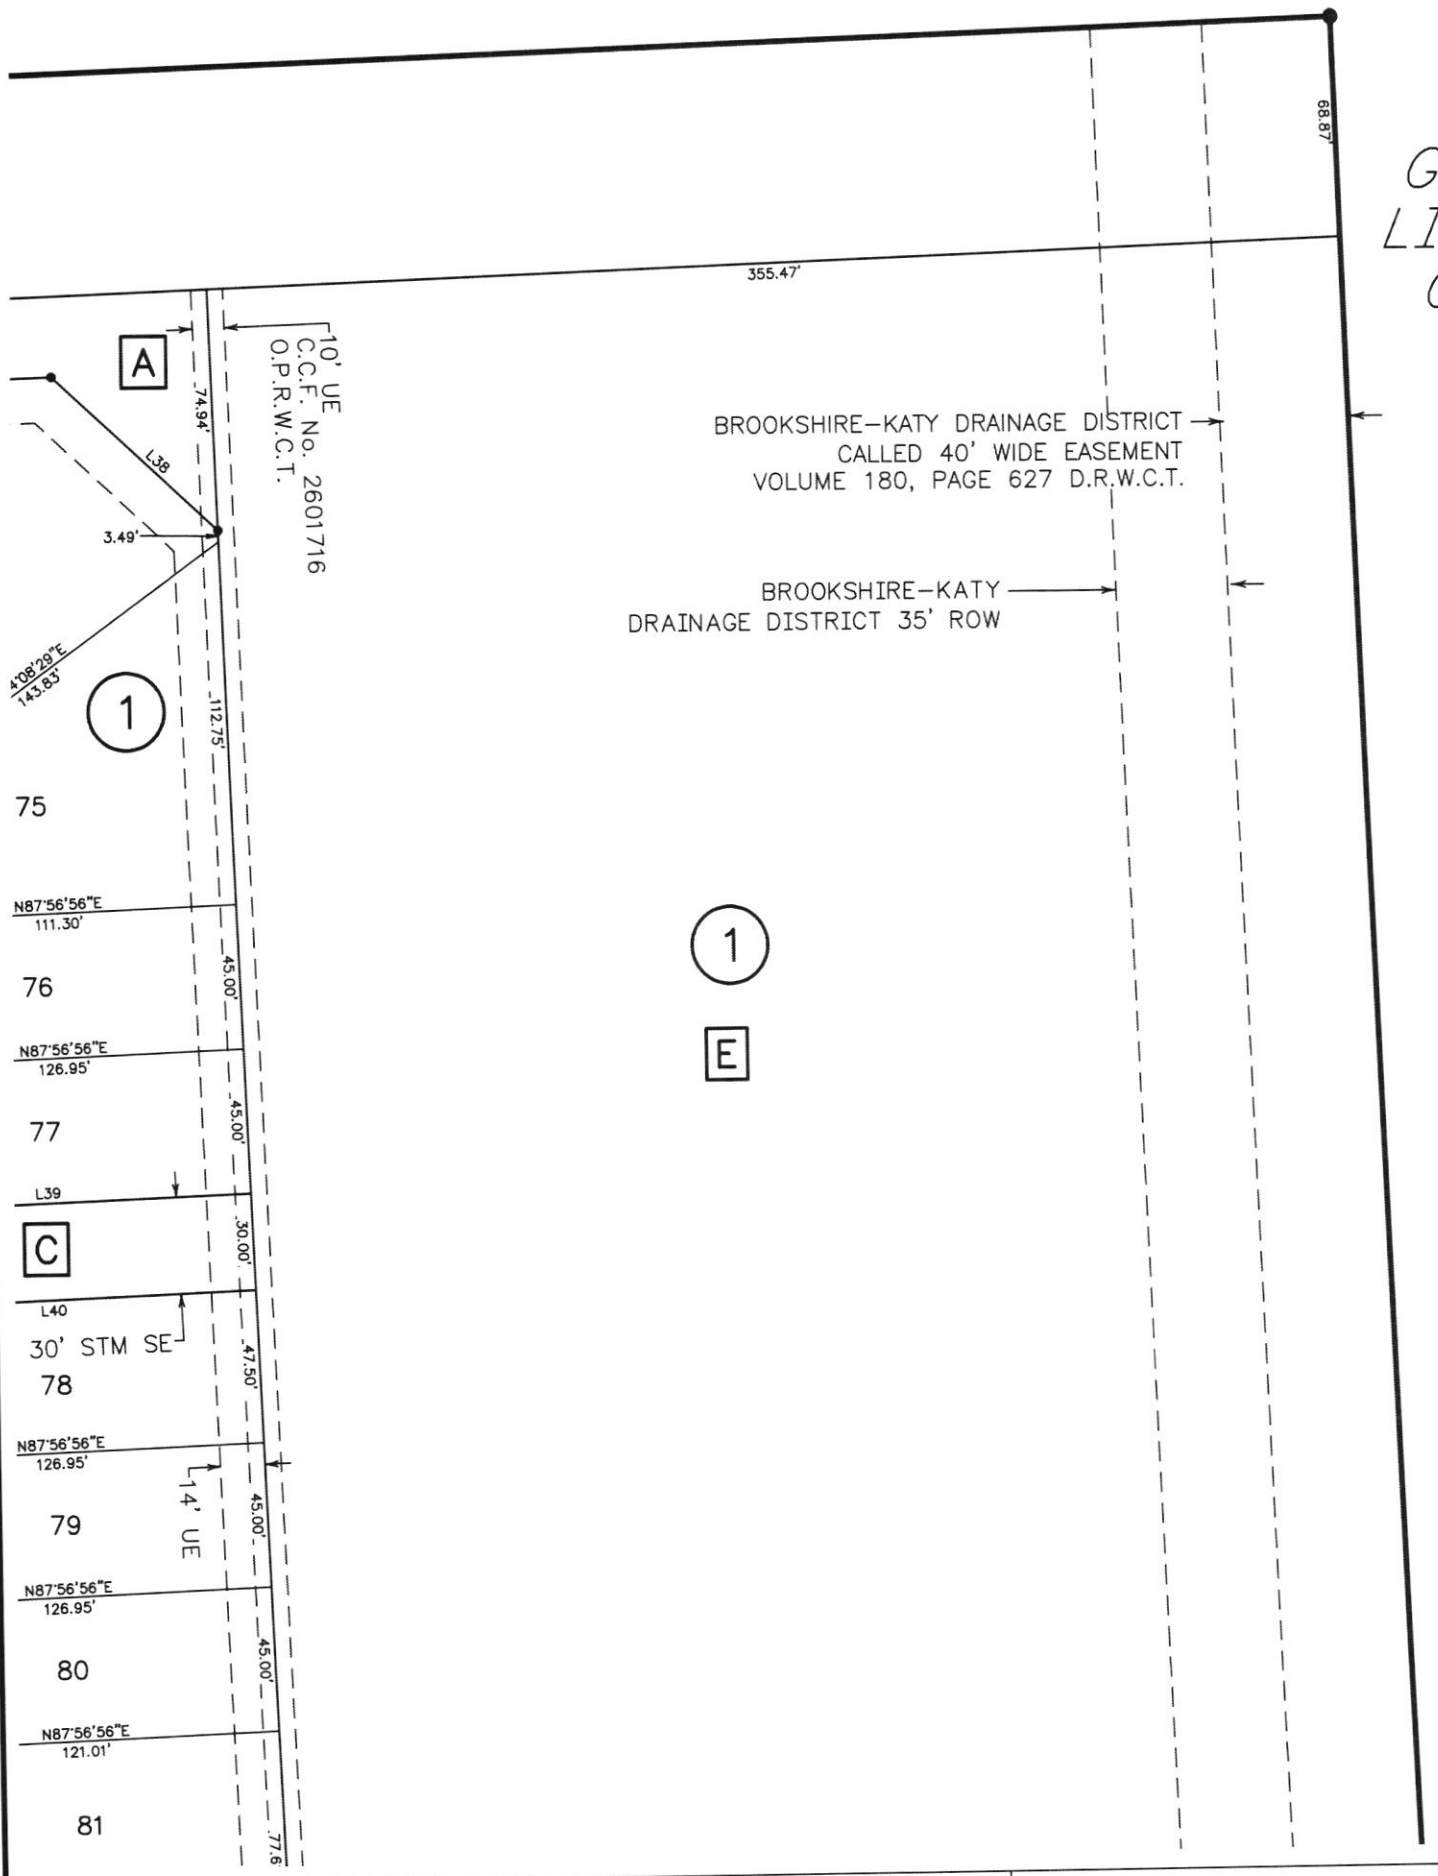


G.
L.I.
C

K:\28745\28745-0032-01 Sunterra Lakes Phase 1 - North - Section 5\2 Design Phase\Planning\SUNTERRA LAKES N SEC 5- PLAT.dwg Mar 10,2026 - 12:58pm CKJ

DATE: FEBRUARY 2026
SCALE 1"=60'
SHEET 1P OF 1

FINAL PLAT OF
SUNTERRA LAKES
NORTH
SECTION 5

OWNER/DEVELOPER:
ASTRO SUNTERRA LAKES NORTH, LP
a Delaware Limited Liability Company
2450 FONDREN RD, STE 210
HOUSTON, TEXAS 77036
713-783-6702
JDBARNES@STARWOODLAND.COM


ENGINEER/PLANNER/SURVEYOR:
 **QUIDDITY**
Quiddity Engineering, LLC
Texas Board of Professional Engineers and Land Surveyors
Registration No. 4-23060 & 10046-100
2322 West Grand Parkway North, Suite 150 Katy, TX 77449 (832) 913-4000
CJAMNIK@QUIDDITY.COM

SURVEY
TION 51
CT 143

WILLIS MCCUTCHEON
SURVEY
ABSTRACT 314

SURVEY
TION 52
ACT 310

H & T.C. RR. CO.
SURVEY SECTION 67
ABSTRACT 151

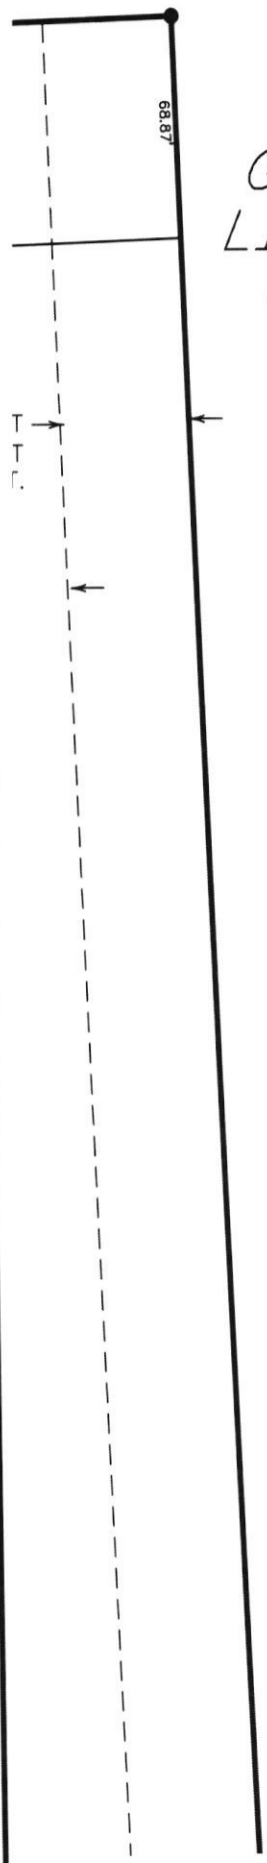

*GAVRANOVIC FAMILY
LIMITED PARTNERSHIP
CALLED 264.963 AC
VOL, 0755, PG 243
O.P.R.W.C.T.*

K:\28745\28745-0032-01 Sunterra Lakes Phase 1 - North - Section 5\2 Design Phase\Planning\SUNTERRA LAKES N SEC 5- PLAT.dwg Mar 10, 2026 - 12:58pm CKJ

DATE: FEBRUARY 2026

SCALE 1"=60'

SHEET 1Q OF 1

FINAL PLAT OF
SUNTERRA LAKES
NORTH
SECTION 5

OWNER/DEVELOPER:

ASTRO SUNTERRA LAKES NORTH, LP
a Delaware Limited Liability Company
2450 FONDREN RD, STE 210
HOUSTON, TEXAS 77036
713-783-6702
JDBARNES@STARWOODLAND.COM

ENGINEER/PLANNER/SURVEYOR:




QUIDDITY

Quiddity Engineering, LLC
Texas Board of Professional Engineers and Land Surveyors
Registration No. P-23740 & LSC046103
2322 West Grand Parkway North, Suite 150 Katy, TX 77449 832.913.4000

CJAMNIK@QUIDDITY.COM

K:\28745\28745-0032-01 Sunterra Lakes Phase 1 - North - Section 5\2 Design Phase\Planning\SUNTERRA LAKES N SEC 5- PLAT.dwg Mar 11, 2026 - 8:33am CKJ


SUNTERRA LAKES NORTH
SECTION 1
C.C.F. No. _____
O.P.R.W.C.T.

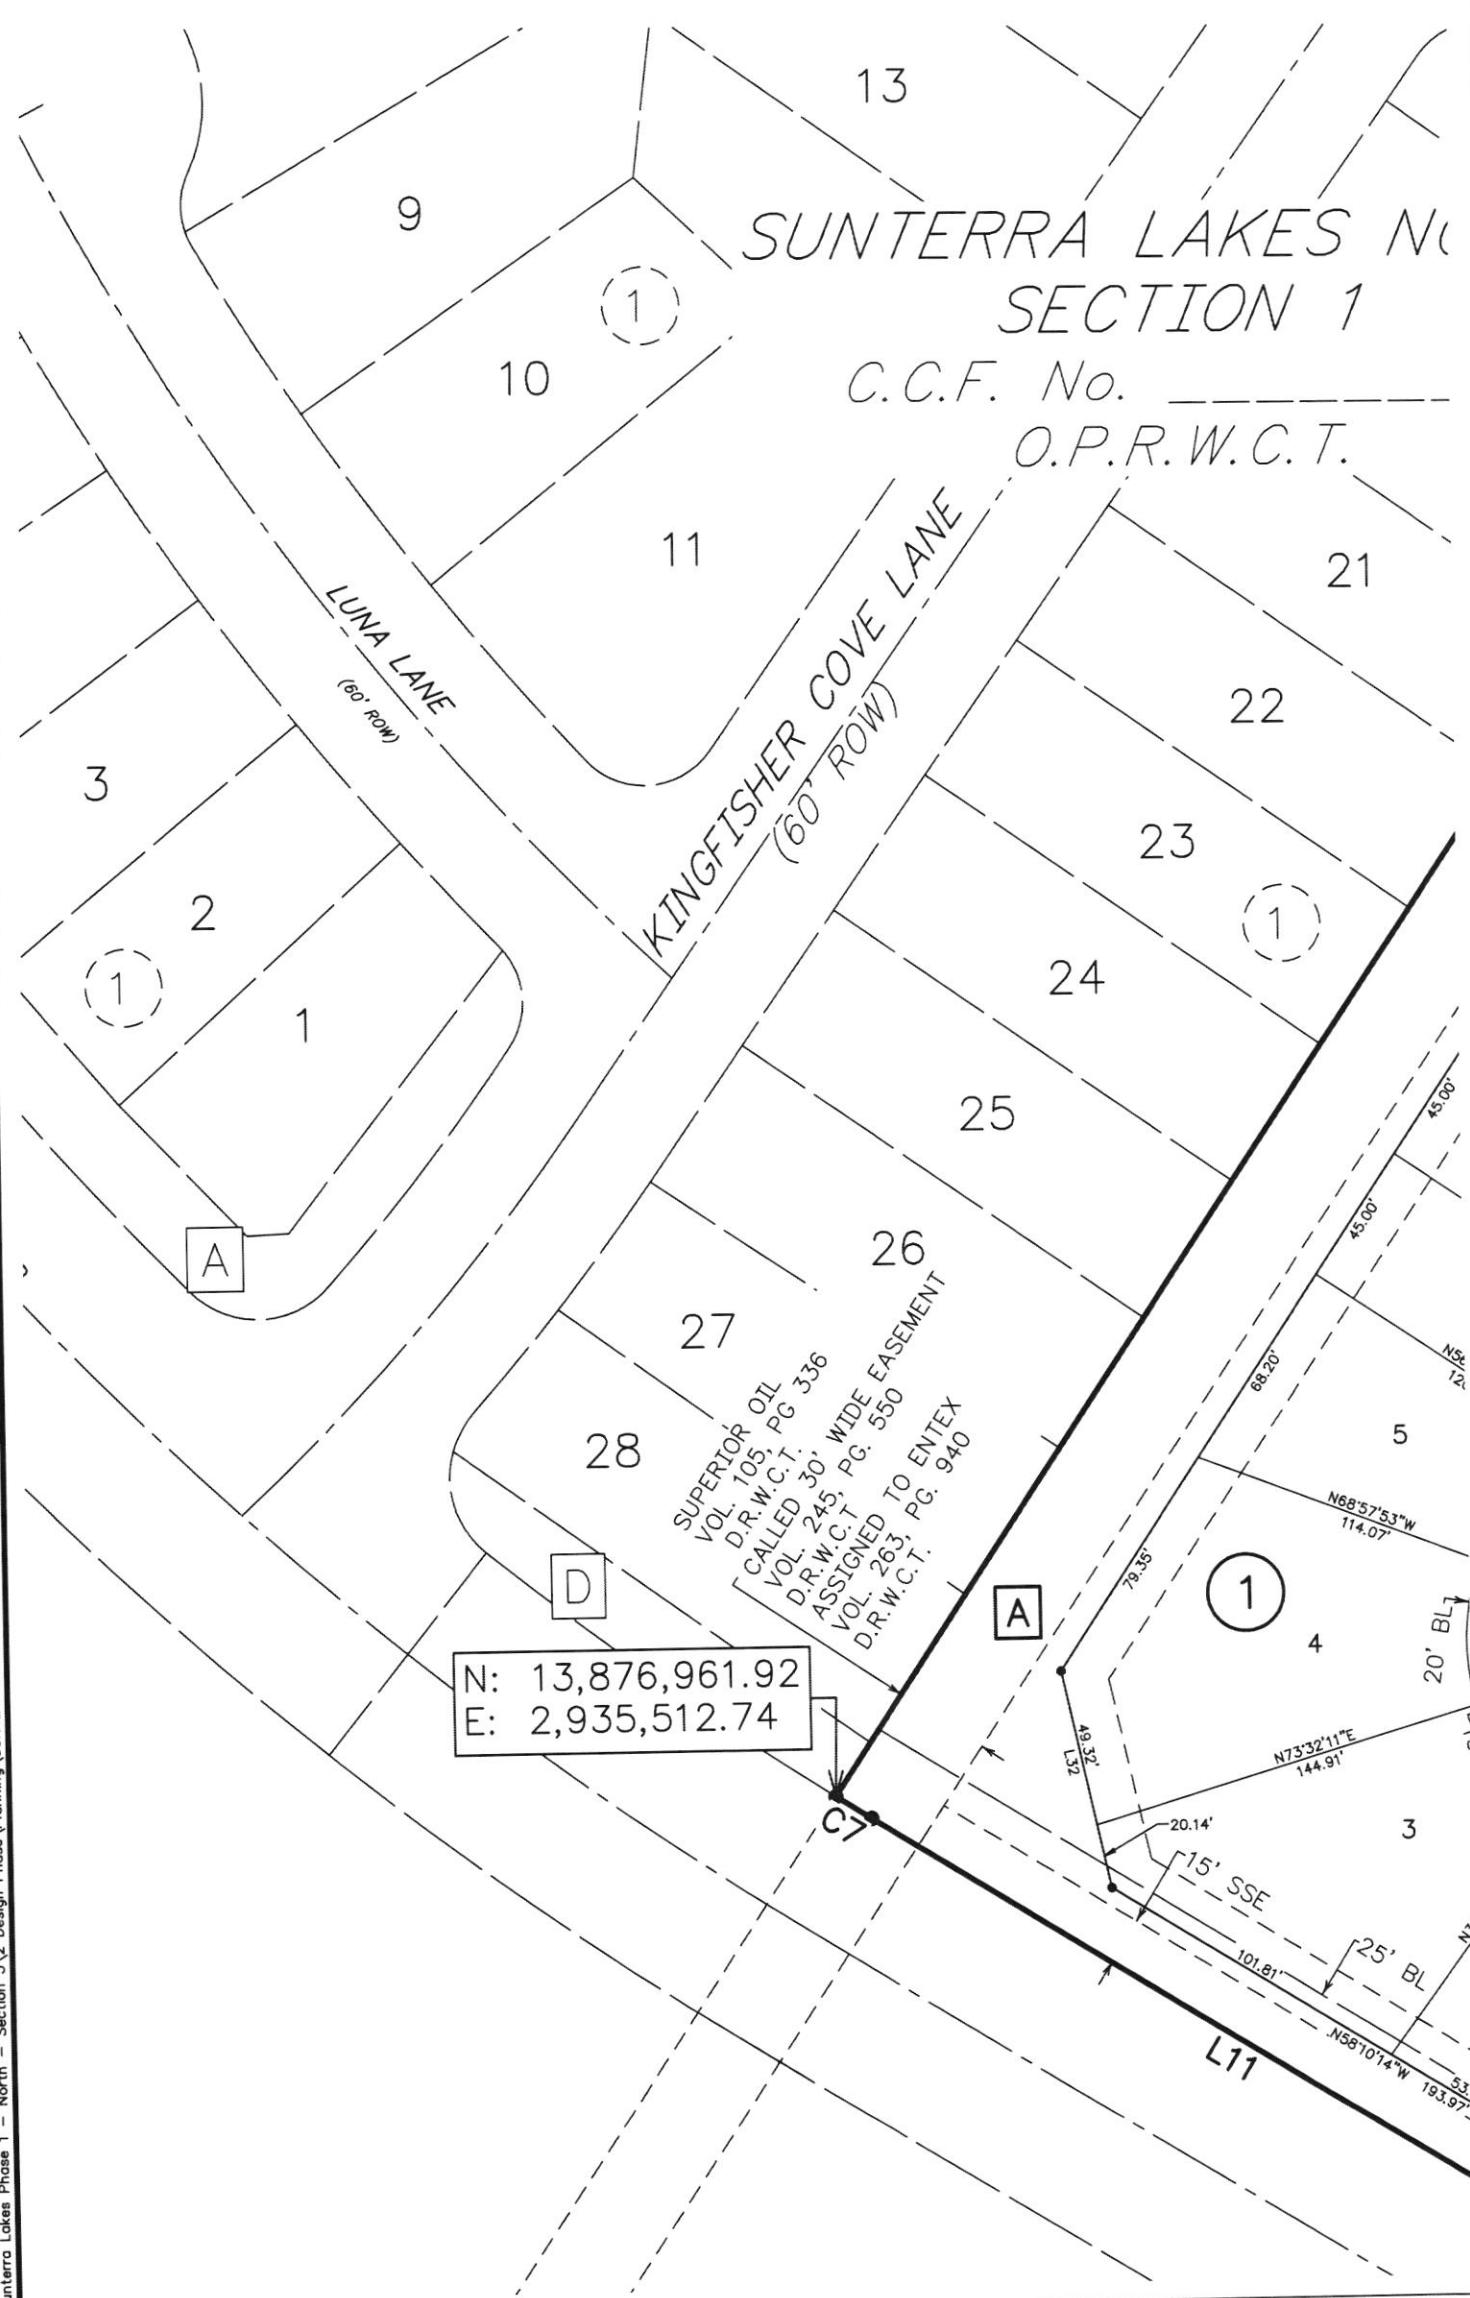

DATE: FEBRUARY 2026
SCALE 1"=60'
SHEET 1R OF 1


FINAL PLAT OF
SUNTERRA LAKES
NORTH
SECTION 5

OWNER/DEVELOPER:
ASTRO SUNTERRA LAKES NORTH, LP
a Delaware Limited Liability Company
2450 FONDREN RD, STE 210
HOUSTON, TEXAS 77036
713-783-6702
JDBARNES@STARWOODLAND.COM

ENGINEER/PLANNER/SURVEYOR:
 **QUIDDITY**
Quiddity Engineering, LLC
Texas Board of Professional Engineers and Land Surveyors
Registration Nos. F-73290 & 10045100
2322 West Grand Parkway North, Suite 150 Katy, TX 77449 832.913.4000
CJAMNIK@QUIDDITY.COM

AKES NORTH ION 1

W.C.T.

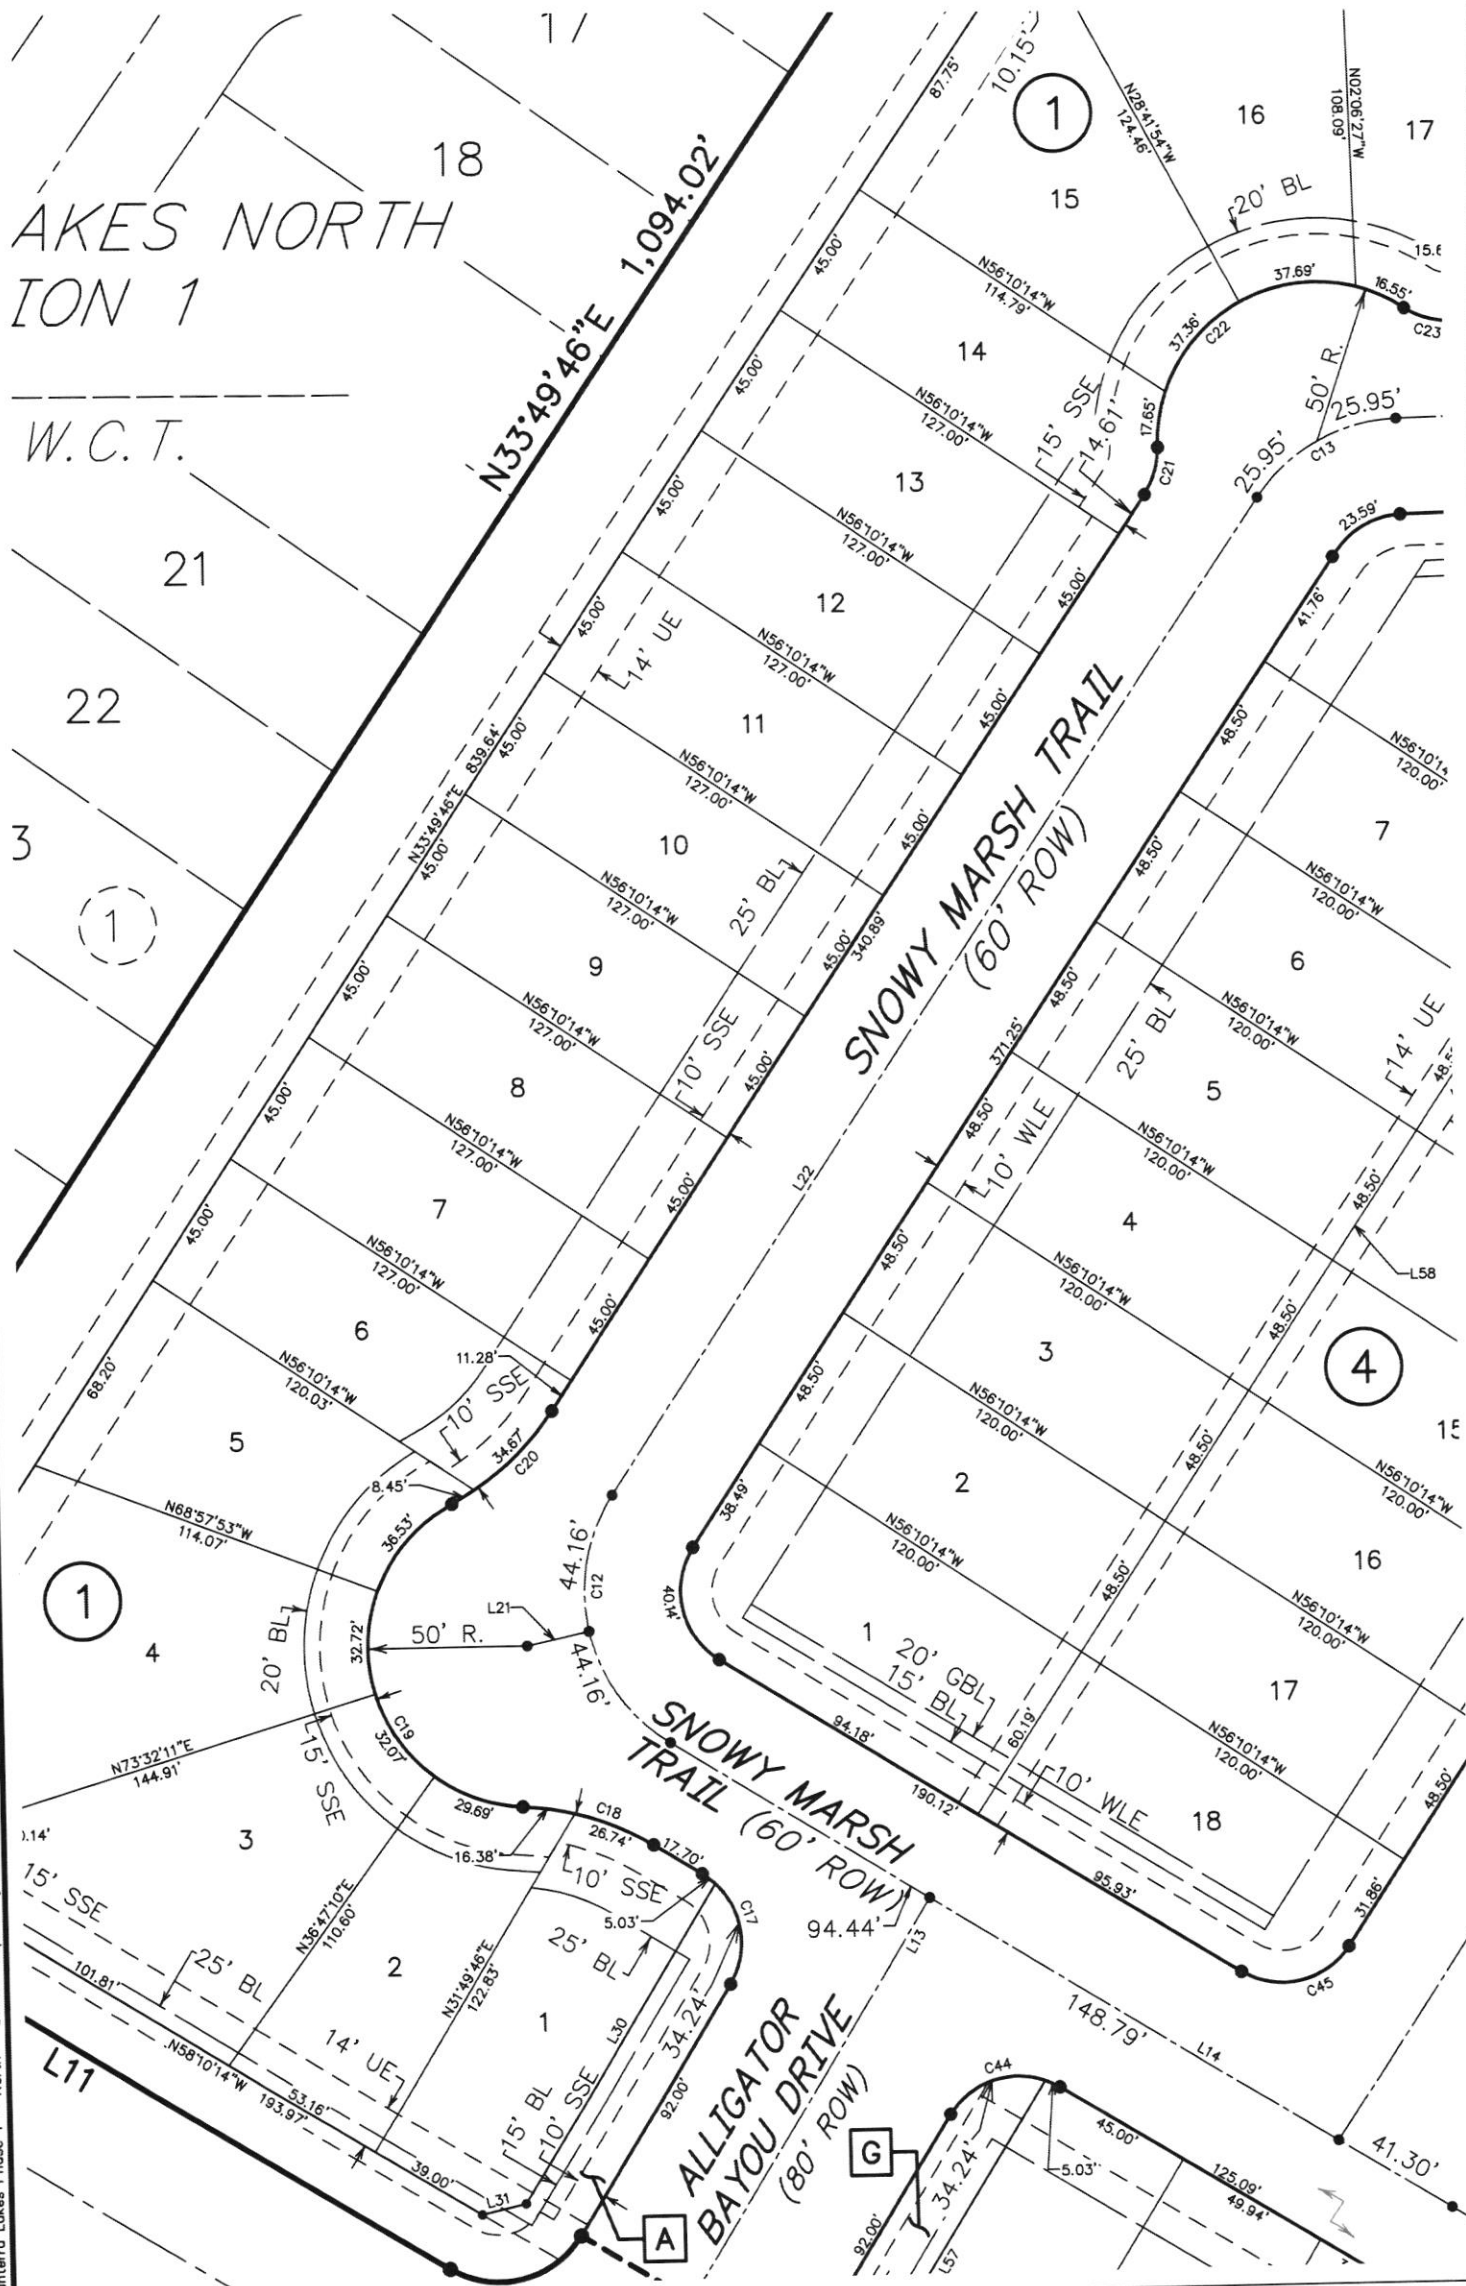


K:\28745\28745-0032-01 Sunterra Lakes Phase 1 - North - Section 5\2 Design Phase\Planning\SUNTERRA LAKES N SEC 5- PLAT.dwg Mar 10,2026 - 12:59pm CKJ

DATE: FEBRUARY 2026
SCALE 1"=60'
SHEET 1S OF 1

FINAL PLAT OF
SUNTERRA LAKES
NORTH
SECTION 5

OWNER/DEVELOPER:
ASTRO SUNTERRA LAKES NORTH, LP
a Delaware Limited Liability Company
2450 FONDREN RD, STE 210
HOUSTON, TEXAS 77036
713-783-6702
JDBARNES@STARWOODLAND.COM

ENGINEER/PLANNER/SURVEYOR:
 **QUIDDITY**
Quiddity Engineering, LLC
Texas Board of Professional Engineers and Land Surveyors
Registration No. P-23790 & 10045100
2322 West Grand Parkway North, Suite 150 Katy, TX 77449 832.911.4000
CJAMNIK@QUIDDITY.COM

K:\28745\28745-0032-01 Sunterra Lakes Phase 1 - North - Section 5\2 Design Phase\SUNTERRA LAKES N SEC 5 - PLAT.dwg Mar 10, 2026 - 12:59pm CKJ



DATE: FEBRUARY 2026
 SCALE 1"=60'
 SHEET 1T OF 1


FINAL PLAT OF
 SUNTERRA LAKES
 NORTH
 SECTION 5

OWNER/DEVELOPER:
 ASTRO SUNTERRA LAKES NORTH, LP
 a Delaware Limited Liability Company
 2450 FONDREN RD, STE 210
 HOUSTON, TEXAS 77036
 713-783-6702
 JDBARNES@STARWOODLAND.COM

ENGINEER/PLANNER/SURVEYOR:

QUIDDITY
 Quiddity Engineering, LLC
 Texas Board of Professional Engineers and Surveyors
 Registration No. 4-23390 & 10044-102
 2322 West Grand Parkway North, Suite 150 Katy, TX 77449 832.913.4000
 CJAMNIK@QUIDDITY.COM

K:\28745\28745-0032-01 Sunterra Lakes Phase 1 - North - Section 5\2 Design Phase\Planning\SUNTERRA LAKES N SEC 5- PLAT1.dwg Mar 10, 2026 - 1:00pm CKJ

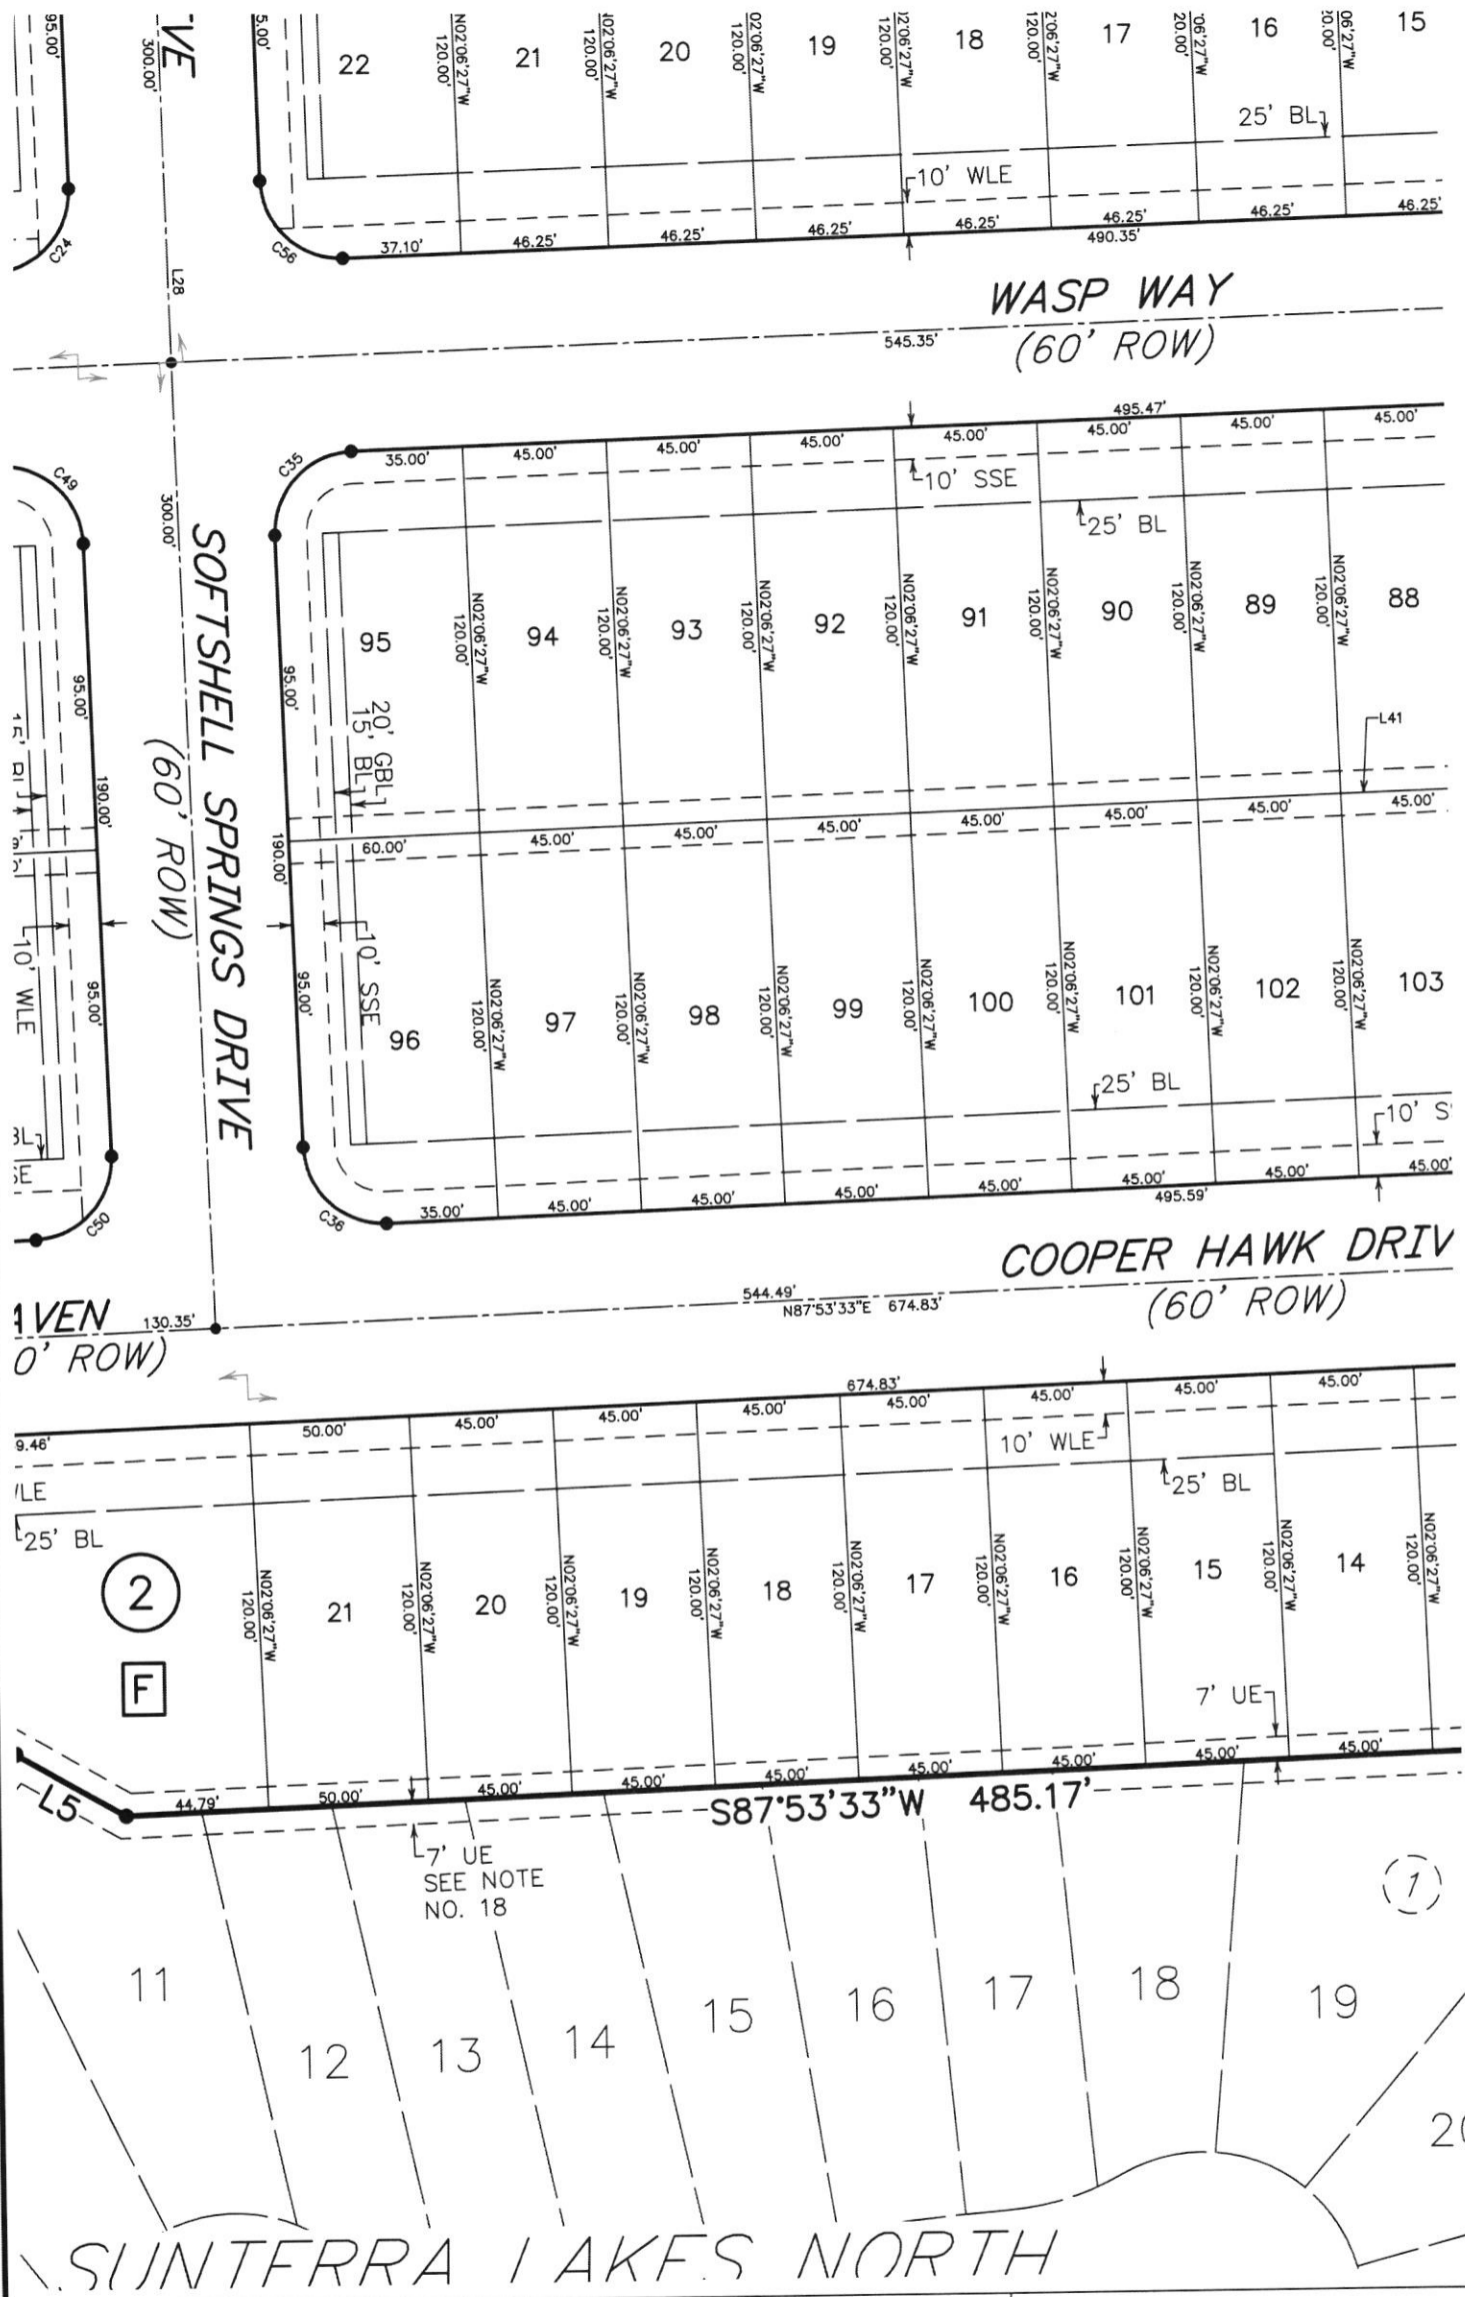

DATE: FEBRUARY 2026
 SCALE 1"=60'
 SHEET 1V OF 1


FINAL PLAT OF
 SUNTERRA LAKES
 NORTH
 SECTION 5

OWNER/DEVELOPER:
 ASTRO SUNTERRA LAKES NORTH, LP
 a Delaware Limited Liability Company
 2450 FONDREN RD, STE 210
 HOUSTON, TEXAS 77036
 713-783-6702
 JDBARNES@STARWOODLAND.COM

ENGINEER/PLANNER/SURVEYOR:

QUIDDITY
 Quiddity Engineering, LLC
 Texas Board of Professional Engineers and Land Surveyors
 Registration No. 4-2240 & 10048-100
 2322 West Grand Parkway North, Suite 150, Katy, TX 77449 832.913.4000
 CJAMNIK@QUIDDITY.COM

k:\28745\28745-0032-01 Sunterra Lakes Phase 1 - North - Section 5\2 Design Phase\Planning\SUNTERRA LAKES N SEC 5- PLAT.dwg Mar 10,2026 - 1:01pm CKJ

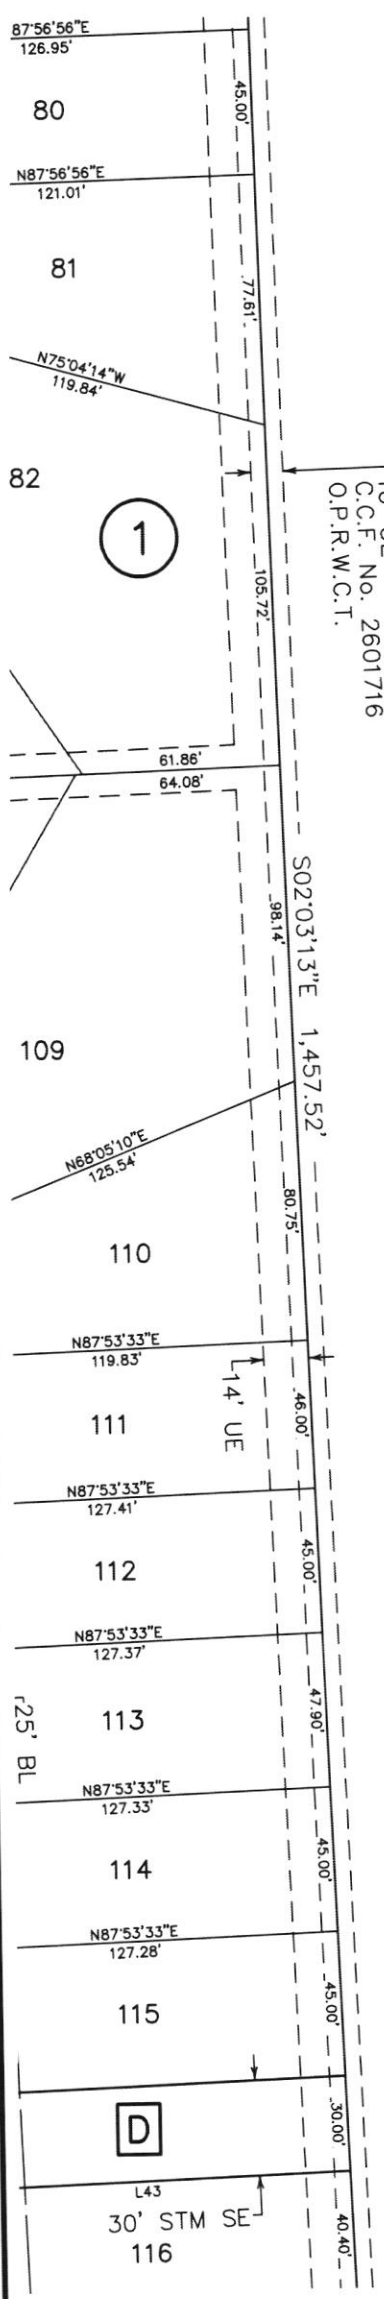


10' UE
C.C.F. No. 2601716
O.P.R.W.C.T.

BROOKSHIRE-KATY
DRAINAGE DISTRICT 35' ROW

DATE: FEBRUARY 2026
SCALE 1"=60'
SHEET 1X OF 1

FINAL PLAT OF
SUNTERRA LAKES
NORTH
SECTION 5


OWNER/DEVELOPER:
ASTRO SUNTERRA LAKES NORTH, LP
a Delaware Limited Liability Company
2450 FONDREN RD, STE 210
HOUSTON, TEXAS 77036
713-783-6702
JDBARNES@STARWOODLAND.COM

ENGINEER/PLANNER/SURVEYOR:
 **QUIDDITY**
Quiddity Engineering, LLC
Texas Board of Professional Engineers and Surveyors
Registration No. F-23290 & 10045-100
2322 West Grand Parkway North, Suite 150 Katy, TX 77449 832.913.4000
CJAMNIK@QUIDDITY.COM

SUNTERRA LAKES NORTH
1,512.51'

N02°03'04"W 1,581.31'
N02°03'04"W 1,581.25'

K:\28745\28745-0032-01 Sunterra Lakes Phase 1 - North - Section 5\2 Design Phase\Planning\SUNTERRA LAKES N SEC 5- PLAT.dwg Mar 10,2026 - 1:01pm CKJ

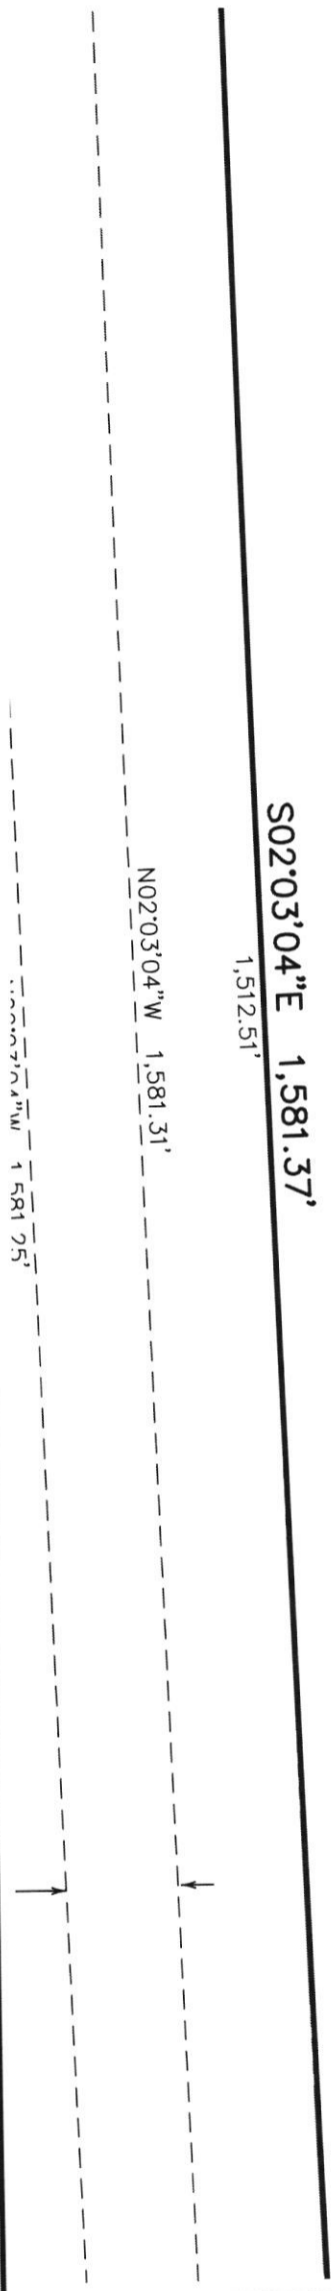

DATE: FEBRUARY 2026

SCALE 1"=60'

SHEET 1Y OF 1

FINAL PLAT OF
SUNTERRA LAKES
NORTH
SECTION 5

OWNER/DEVELOPER:
ASTRO SUNTERRA LAKES NORTH, LP
a Delaware Limited Liability Company
2450 FONDREN RD, STE 210
HOUSTON, TEXAS 77036
713-783-6702
JDBARNES@STARWOODLAND.COM


ENGINEER/PLANNER/SURVEYOR:



QUIDDITY


Quiddity Engineering, LLC
Texas Board of Professional Engineers and Land Surveyors
Registration No. F-23290 & 10045100
2322 West Grand Parkway North, Suite 150 Katy, TX 77449 832.913.4000

CJAMNIK@QUIDDITY.COM

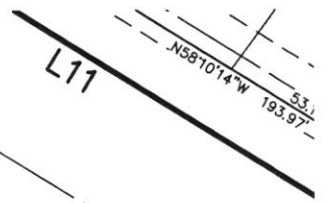

1
A

SUN
NORTH SI
ANL
C.C.F.

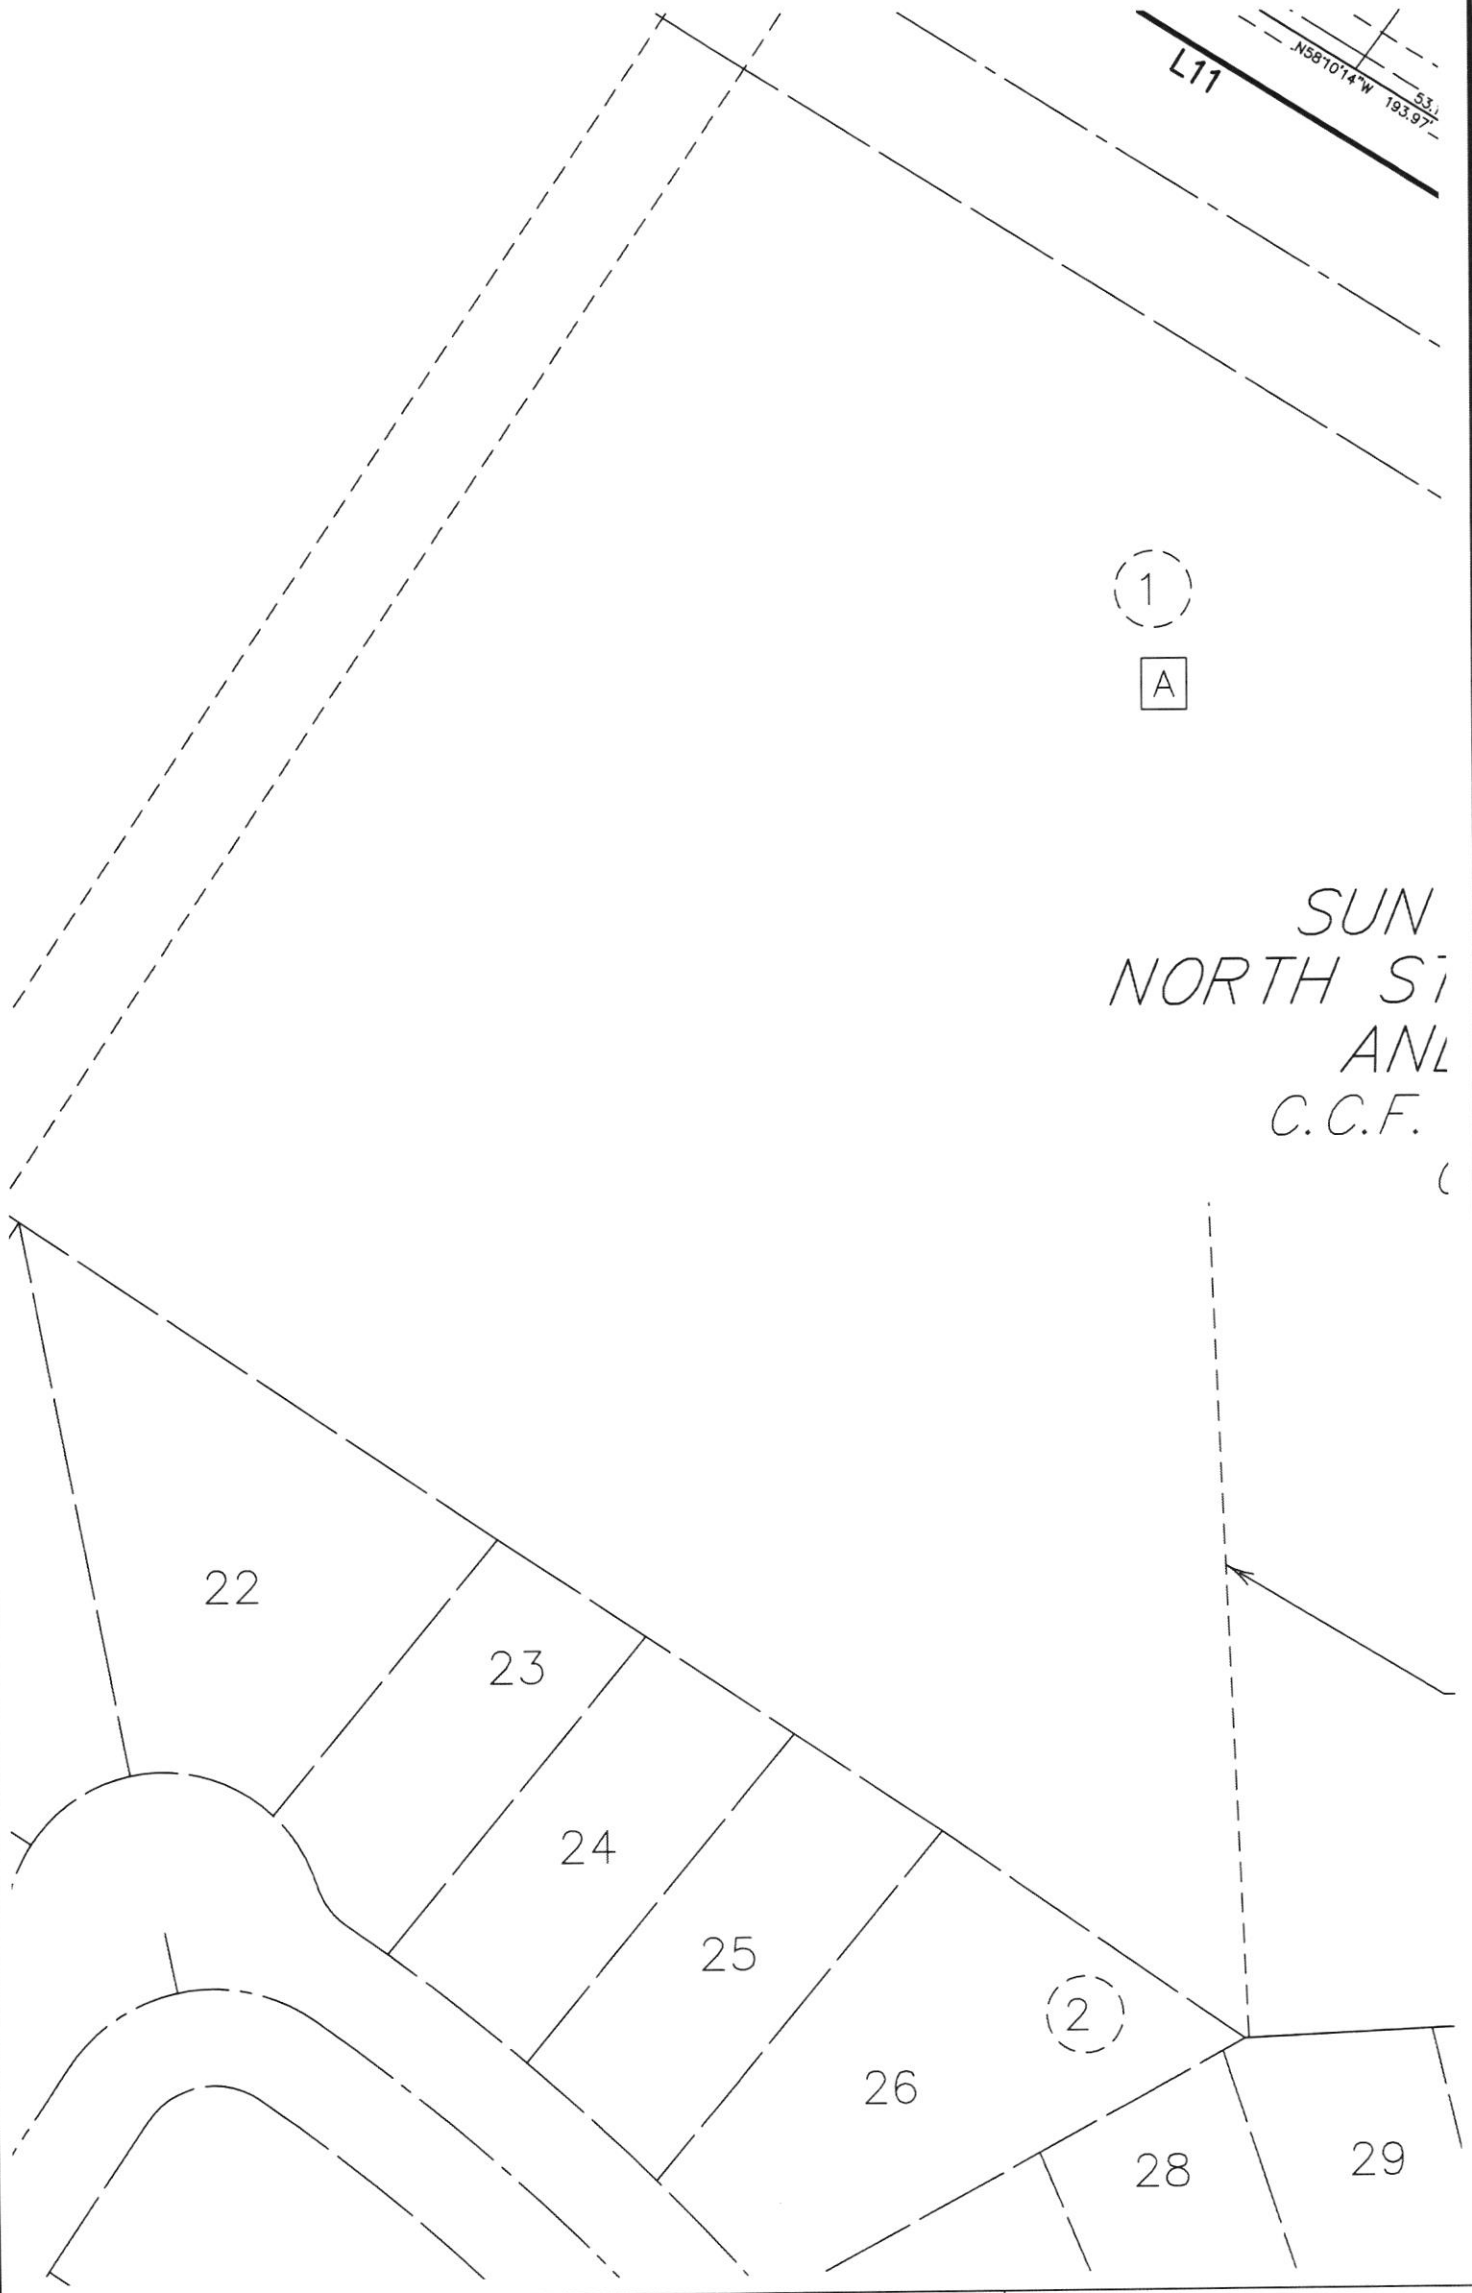

K:\28745\28745-0032-01 Sunterra Lakes Phase 1 - North - Section 5\2 Design Phase Planning\SUNTERRA LAKES N SEC 5- PLAT.dwg Mar 10,2026 -- 1:01pm CKJ


DATE: FEBRUARY 2026
SCALE 1"=60'
SHEET 12 OF 1

FINAL PLAT OF
SUNTERRA LAKES
NORTH
SECTION 5

OWNER/DEVELOPER:
ASTRO SUNTERRA LAKES NORTH, LP
a Delaware Limited Liability Company
2450 FONDREN RD, STE 210
HOUSTON, TEXAS 77036
713-783-6702
JDBARNES@STARWOODLAND.COM

ENGINEER/PLANNER/SURVEYOR:
 **QUIDDITY**
Quiddity Engineering, LLC
Texas Board of Professional Engineers and Land Surveyors
Registration No. 23290 & 10045126
2322 West Grand Parkway North, Suite 150, Katy, TX 77449 832.913.4000
CJAMNIK@QUIDDITY.COM


K:\28745\28745-0032-01 Sunterra Lakes Phase 1 - North - Section 5\2. Design Phase\Planning\SUNTERRA LAKES N SEC 5- PLAT.dwg Mar 12, 2026 - 7:29am CKJ

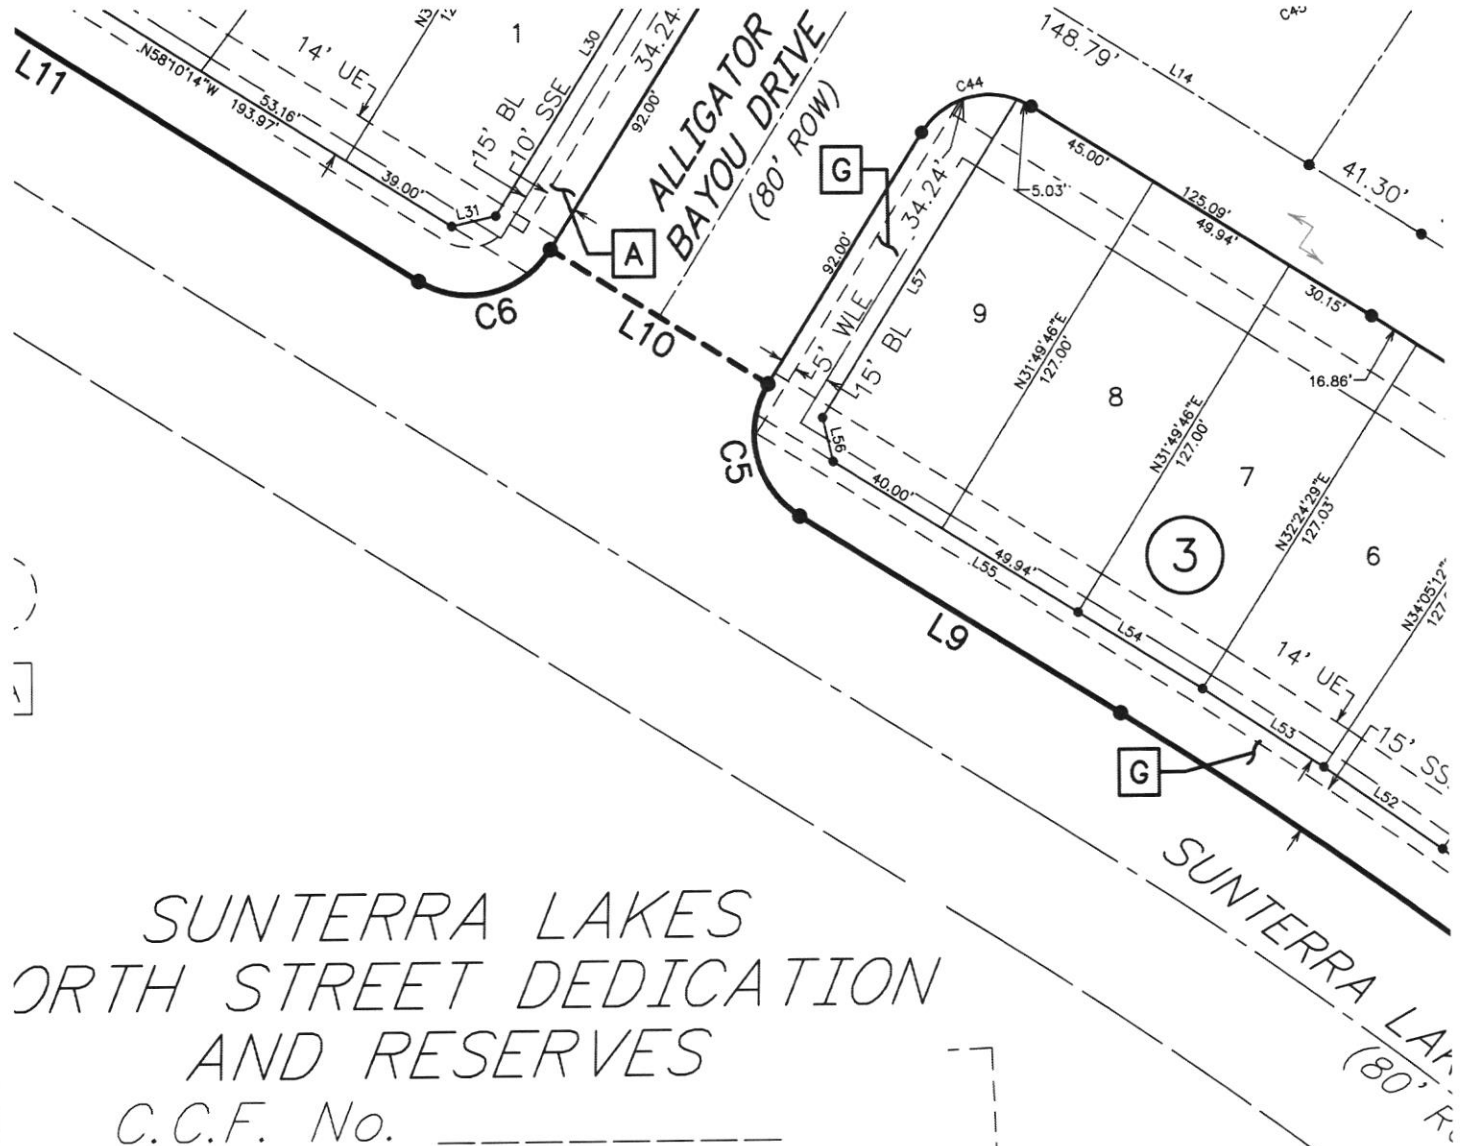

SUNTERRA LAKES
 NORTH STREET DEDICATION
 AND RESERVES
 C.C.F. No. _____
 O.P.R.W.C.T.


SCISSOR TH
 (80' ROW,

DRILL SITE
 VOL. 238, PG. 115
 D.R.W.C.T.

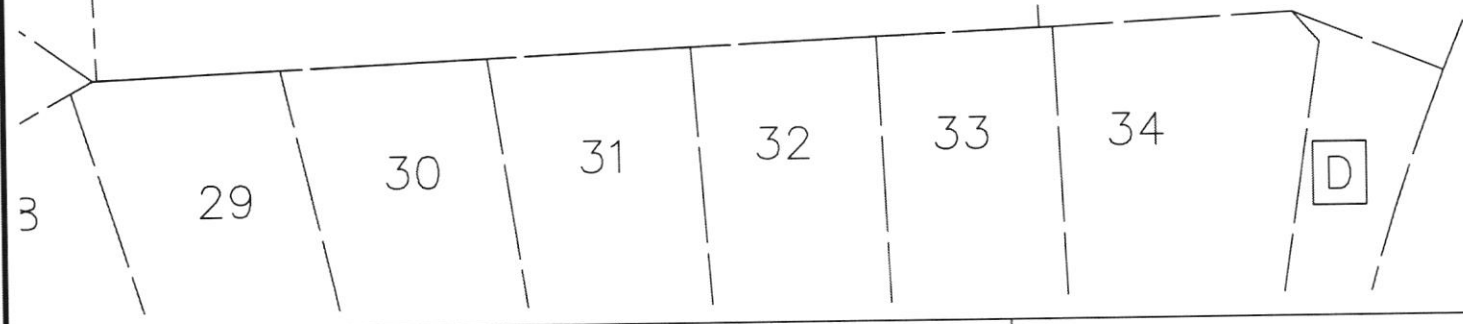

DATE: FEBRUARY 2026	FINAL PLAT OF SUNTERRA LAKES NORTH SECTION 5	OWNER/DEVELOPER: ASTRO SUNTERRA LAKES NORTH, LP a Delaware Limited Liability Company 2450 FONDREN RD, STE 210 HOUSTON, TEXAS 77036 713-783-6702 JDBARNES@STARWOODLAND.COM	ENGINEER/PLANNER/SURVEYOR:  QUIDDITY Quiddity Engineering, LLC Texas Board of Professional Engineers and Land Surveyors Registration No. 4-23040 & 16048-100 2322 West Grand Parkway North, Suite 150 Katy, TX 77449 832.913.4000 CJAMNIK@QUIDDITY.COM
SCALE 1"=60'			
SHEET 1AA OF 1			

K:\28745\28745-0032-01 Sunterra Lakes Phase 1 - North - Section 5\2 Design Phase\Planning\SUNTERRA LAKES N SEC 5- PLAT.dwg Mar 10,2026 - 1:02pm CKJ

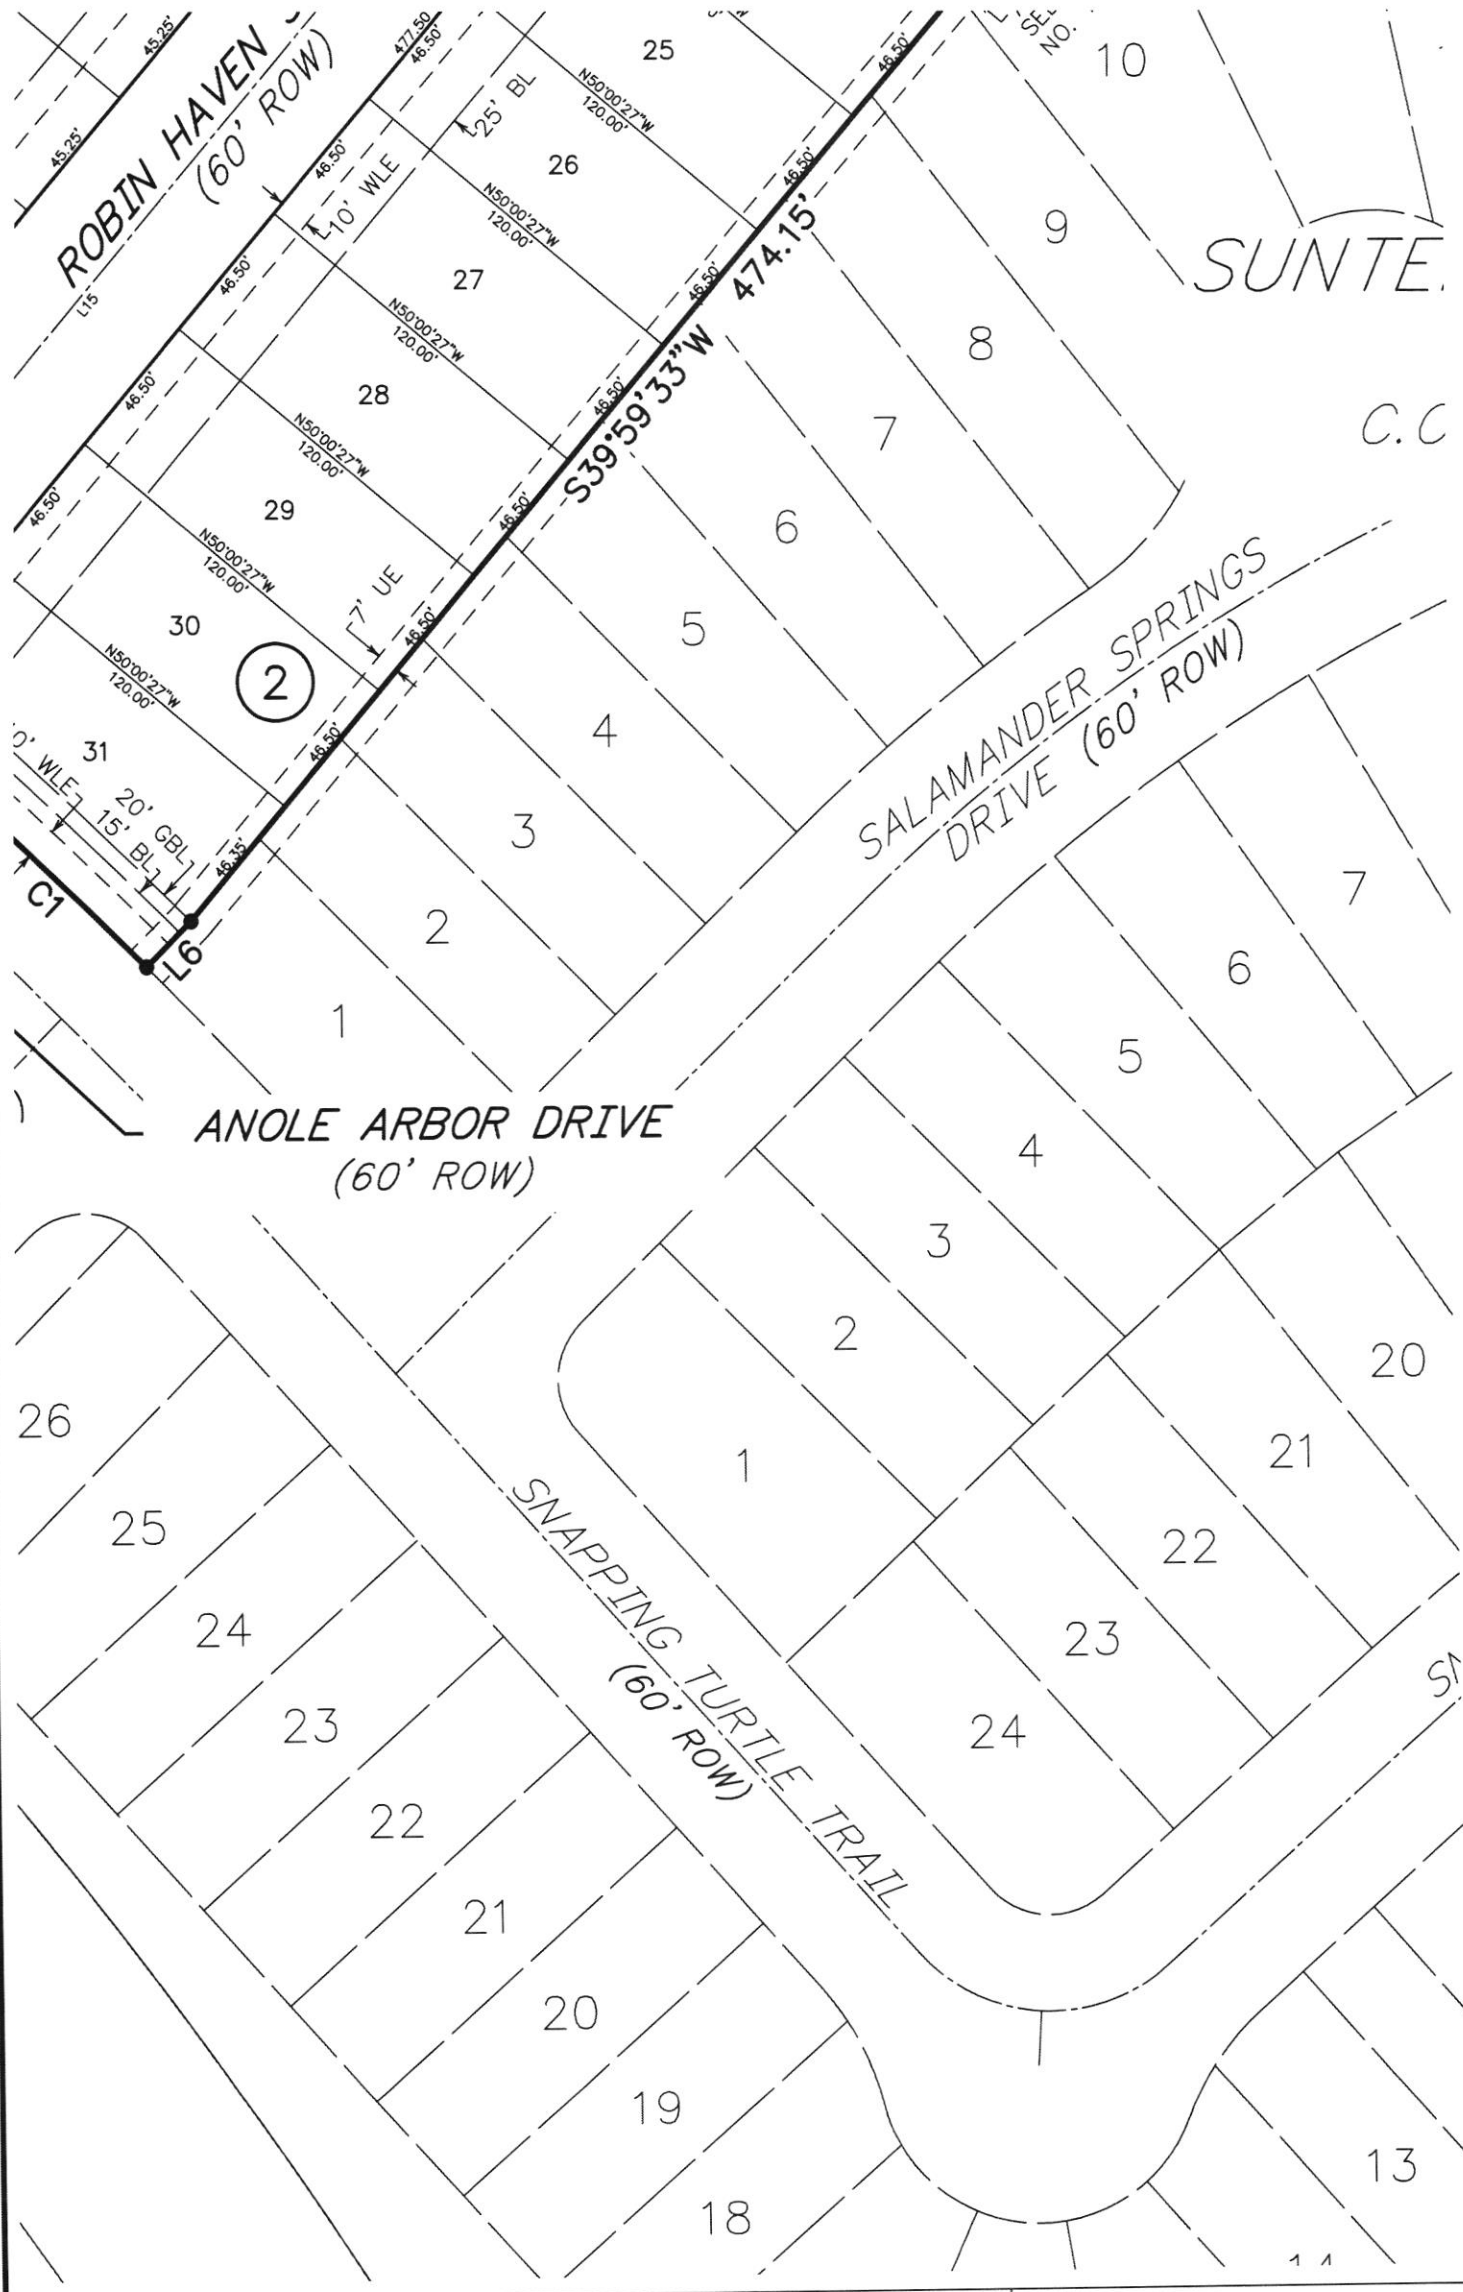

DATE: FEBRUARY 2026

SCALE 1"=60'

SHEET 1CC OF 1


FINAL PLAT OF
SUNTERRA LAKES
NORTH
SECTION 5

OWNER/DEVELOPER:
ASTRO SUNTERRA LAKES NORTH, LP
a Delaware Limited Liability Company
2450 FONDREN RD, STE 210
HOUSTON, TEXAS 77036
713-783-6702
JDBARNES@STARWOODLAND.COM

ENGINEER/PLANNER/SURVEYOR:



CJAMNIK@QUIDDITY.COM

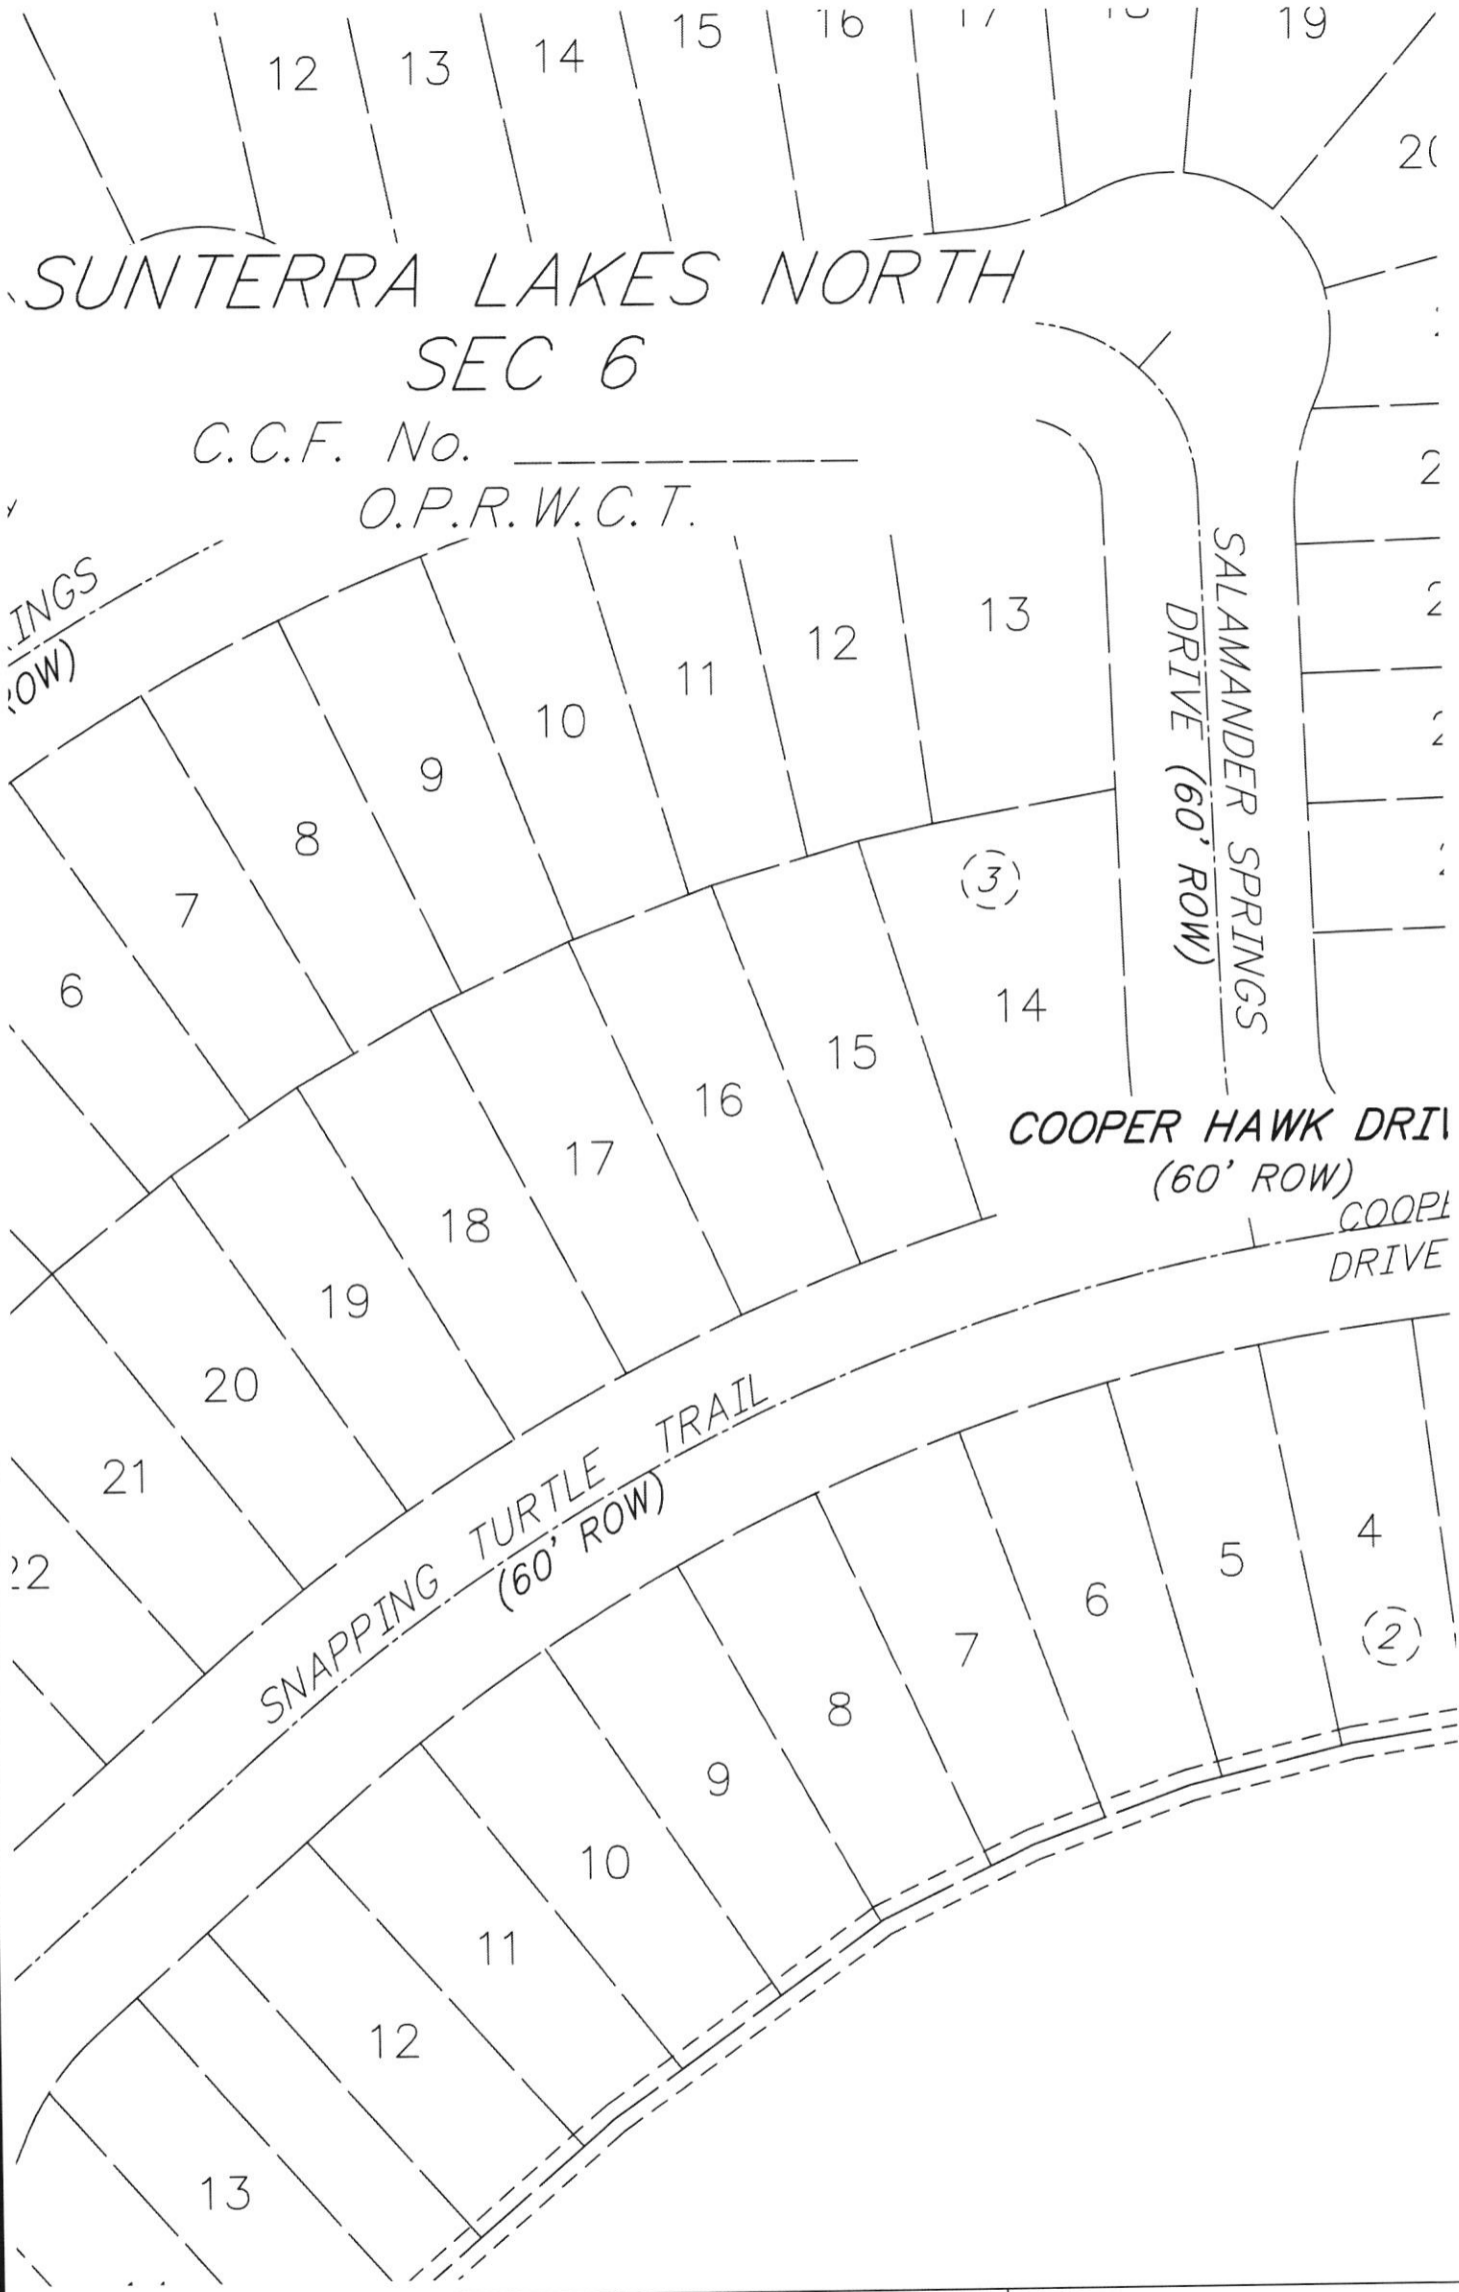

K:\28745\28745-0032-01 Sunterra Lakes Phase 1 - North - Section 5\2 Design Phase\SUNTERRA LAKES N SEC 5- PLAT.dwg Mar 10, 2026 - 1:03pm CKJ

DATE: FEBRUARY 2026


SCALE 1"=60'

SHEET 1DD OF 1


FINAL PLAT OF
SUNTERRA LAKES
NORTH
SECTION 5

OWNER/DEVELOPER:
ASTRO SUNTERRA LAKES NORTH, LP
a Delaware Limited Liability Company
2450 FONDREN RD, STE 210
HOUSTON, TEXAS 77036
713-783-6702
JDBARNES@STARWOODLAND.COM

ENGINEER/PLANNER/SURVEYOR:

 **QUIDDITY**
Quiddity Engineering, LLC
Texas Board of Professional Engineers and Land Surveyors
Registration No. # 23396 & 10048-100
2322 West Grand Parkway North, Suite 150, Katy, TX 77449 832.911.4000
CJAMNIK@QUIDDITY.COM

K:\28745\28745-0032-01 Sunterra Lakes Phase 1 - North - Section 5\2 Design Phase\SUNTERRA LAKES N SEC 5- PLAT.dwg Mar 10,2026 - 1:04pm CKJ

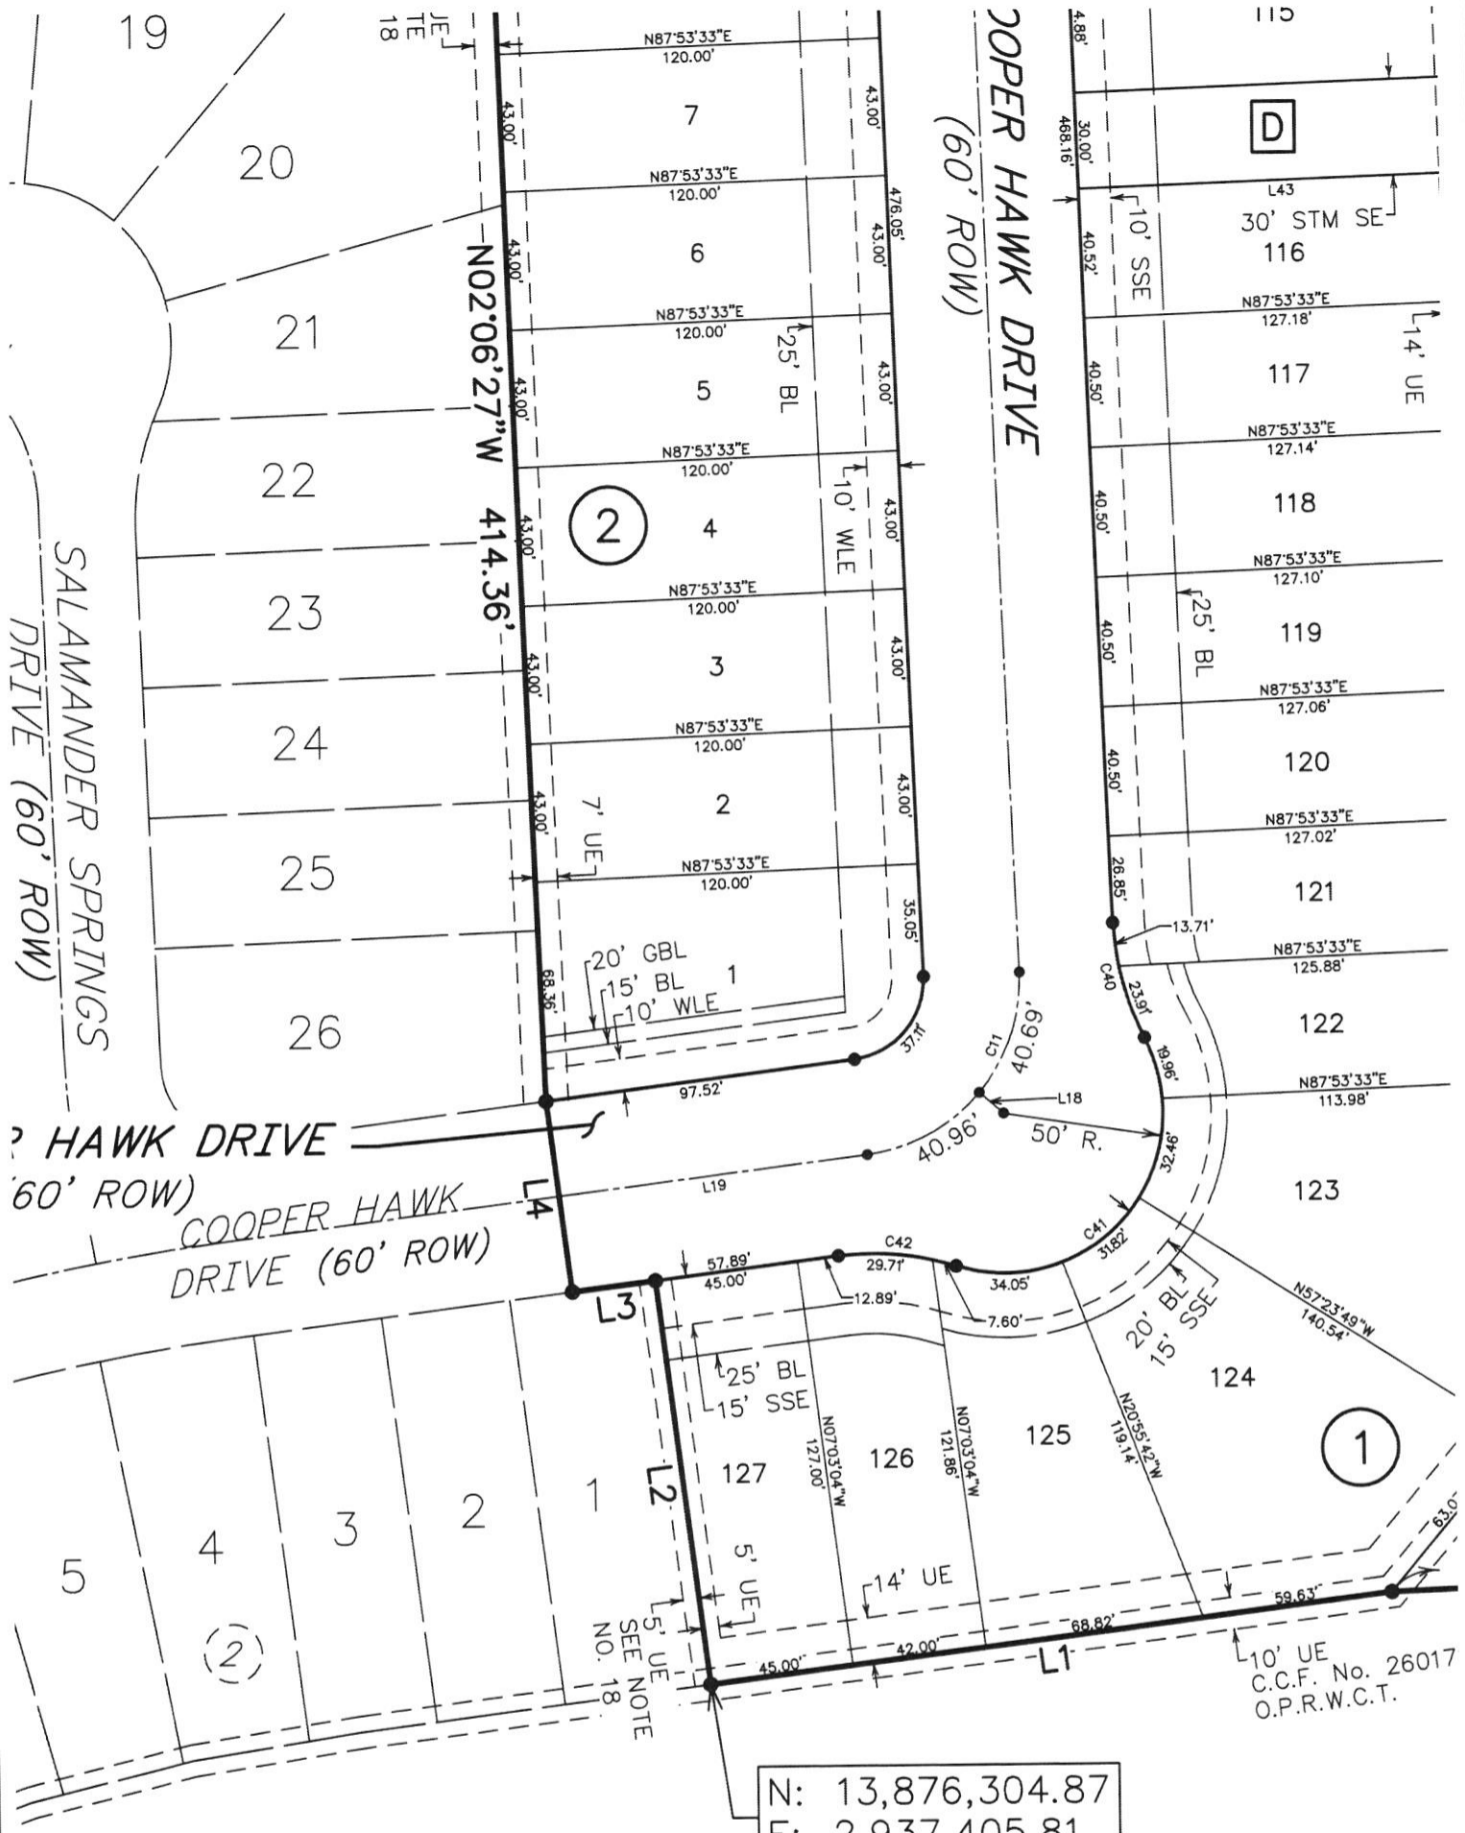

N: 13,876,304.87
E: 2,937,405.81

ASTRO S
LAKES N
CALLED S
C.C.F. NO
O.P.R.

DATE: FEBRUARY 2026

SCALE 1"=60'

SHEET 1EE OF 1

FINAL PLAT OF
SUNTERRA LAKES
NORTH
SECTION 5

OWNER/DEVELOPER:
ASTRO SUNTERRA LAKES NORTH, LP
a Delaware Limited Liability Company
2450 FONDREN RD, STE 210
HOUSTON, TEXAS 77036
713-783-6702
JDBARNES@STARWOODLAND.COM

ENGINEER/PLANNER/SURVEYOR:



QUIDDITY

Quiddity Engineering, LLC
Texas Board of Professional Engineers and Land Surveyors
Registration No. F-23290 & 10048100
2322 West Grand Parkway North, Suite 150 Katy, TX 77449 832.913.4000

CJAMNIK@QUIDDITY.COM

K:\28745\28745-0032-01 Sunterra Lakes Phase 1 - North - Section 5\2 Design Phase\Planning\SUNTERRA LAKES N SEC 5- PLAT.dwg Mar 10, 2026 - 1:04pm CKJ

E DISTRICT
EASEMENT
D.R.W.C.T.

35.00' 40.00'

WILLIS MCCUTCHEON SURVEY
SECTION 52
ABSTRACT 310
H & T.C. RR. CO.
SURVEY SECTION 67
ABSTRACT 151

RAINAGE DISTRICT
WIDE EASEMENT
627 D.R.W.C.T.

DATE: FEBRUARY 2026

SCALE 1"=60'

SHEET 1GG OF 1

FINAL PLAT OF
SUNTERRA LAKES
NORTH
SECTION 5

OWNER/DEVELOPER:
ASTRO SUNTERRA LAKES NORTH, LP
a Delaware Limited Liability Company
2450 FONDREN RD, STE 210
HOUSTON, TEXAS 77036
713-783-6702
JDBARNES@STARWOODLAND.COM

ENGINEER/PLANNER/SURVEYOR:



QUIDDITY

Quiddity Engineering, LLC
Texas Board of Professional Engineers and Land Surveyors
Registration Nos. P-23290 & L0046700
2322 West Grand Parkway North, Suite 150 Katy, TX 77449 832.913.4000

CJAMNIK@QUIDDITY.COM