

MEYER ENVIRONMENTAL DESIGNS, LLC
 31410 VISTA CREST CT, HOCKLEY, TX 77447
 713-303-1243 | MEYERENVIRONMENTALDESIGNS@OUTLOOK.COM

HILARIO & CELIA PEREZ
 37729 MITO LN
 BROOKSHIRE, TX 77423
 A-337, A&M 337, TRACTS LOT 25-1, ACRES 2.0
 PROPERTY ID: 210317
 WALLER COUNTY

CALCULATIONS:
 PROPOSED 3BR <2,500SF MOBILE HOME
 Q: 240 GALLONS PER DAY
 SOIL LOADING RATE: 0.045
 ABSORPTION AREA REQUIRED: 5,333SF
 ABSORPTION AREA DESIGNED: 6,655SF


TANK A:
 PROPOSED PROFLO 500 GAL ATU OR EQUAL
 SUPPLY LINE:
 1" SCH 40 PVC
 ● = 4" SCH 40 PVC 2-WAY CLEANOUT

SLOPE: <2%
 FLOOD PLAIN DETERMINATION:
 SITE IS LOCATED WITHIN ZONE X

SCALE: 1" = 50'



DRAWN BY: R.T.
 APPROVED BY: A.R./J.R.

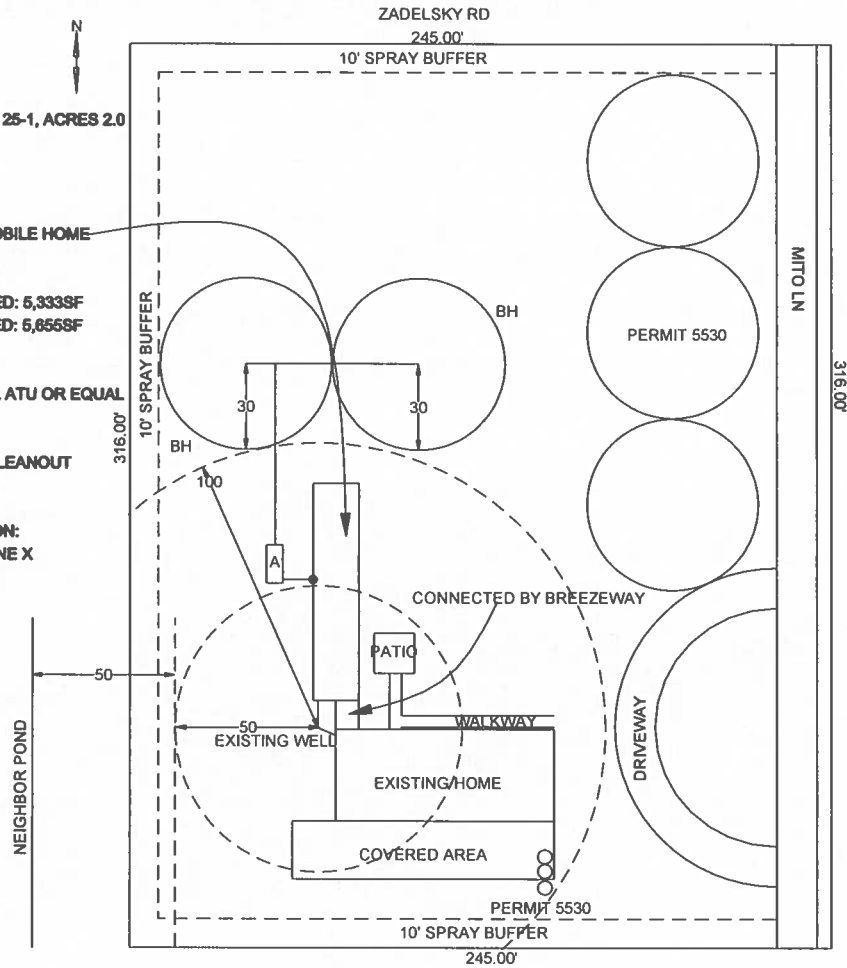

02/03/2024
 Project# 2023-460