

Walton County Department Agenda Request

Department Name: **Planning and Development**

Department Head/Representative: **Kristi Parr**

Meeting Date Request: **August 4, 2026**

Has this topic been discussed at past meetings? **No**

If so, When? **N/A**

TOPIC: **Right of Way Acceptance**

Wording For Agenda: **Right of Way Acceptance for the record for the Following Subdivison:
Alcovy Overlook. This will be a 50' Right of Way**

This Request: **Informational Purposes Only**

Needs Action by Commissioners* **Yes**

*What action are you seeking from the Commissioners? **Board Approval**

Department Comments/Recommendation: **N/A**

Additional Documentation Attached? **Yes Plat Attached**

Is review of this request or accompanying documentation by the County Attorney required? **No**

If so, has a copy of the documentation been forwarded to County Attorney? **N/A**

Date forwarded to County Attorney: **N/A**

Has the County Attorney review been completed? **n?A**

If this request involves the expenditure of county funds, please answer the following:

Approved in current budget? **N/A**

Budget information attached? **N/A**

Comments: **N/A**

Purchasing Department Comments:

County Attorney Comments:

Chairman's Comments:



Land Lot 287 & 290, 5th Land District, Walton County, Georgia



ALCOY OVERLOOK

FINAL PLAT FOR:


**SHEET
INDEX**

SHEET
2 OF 8

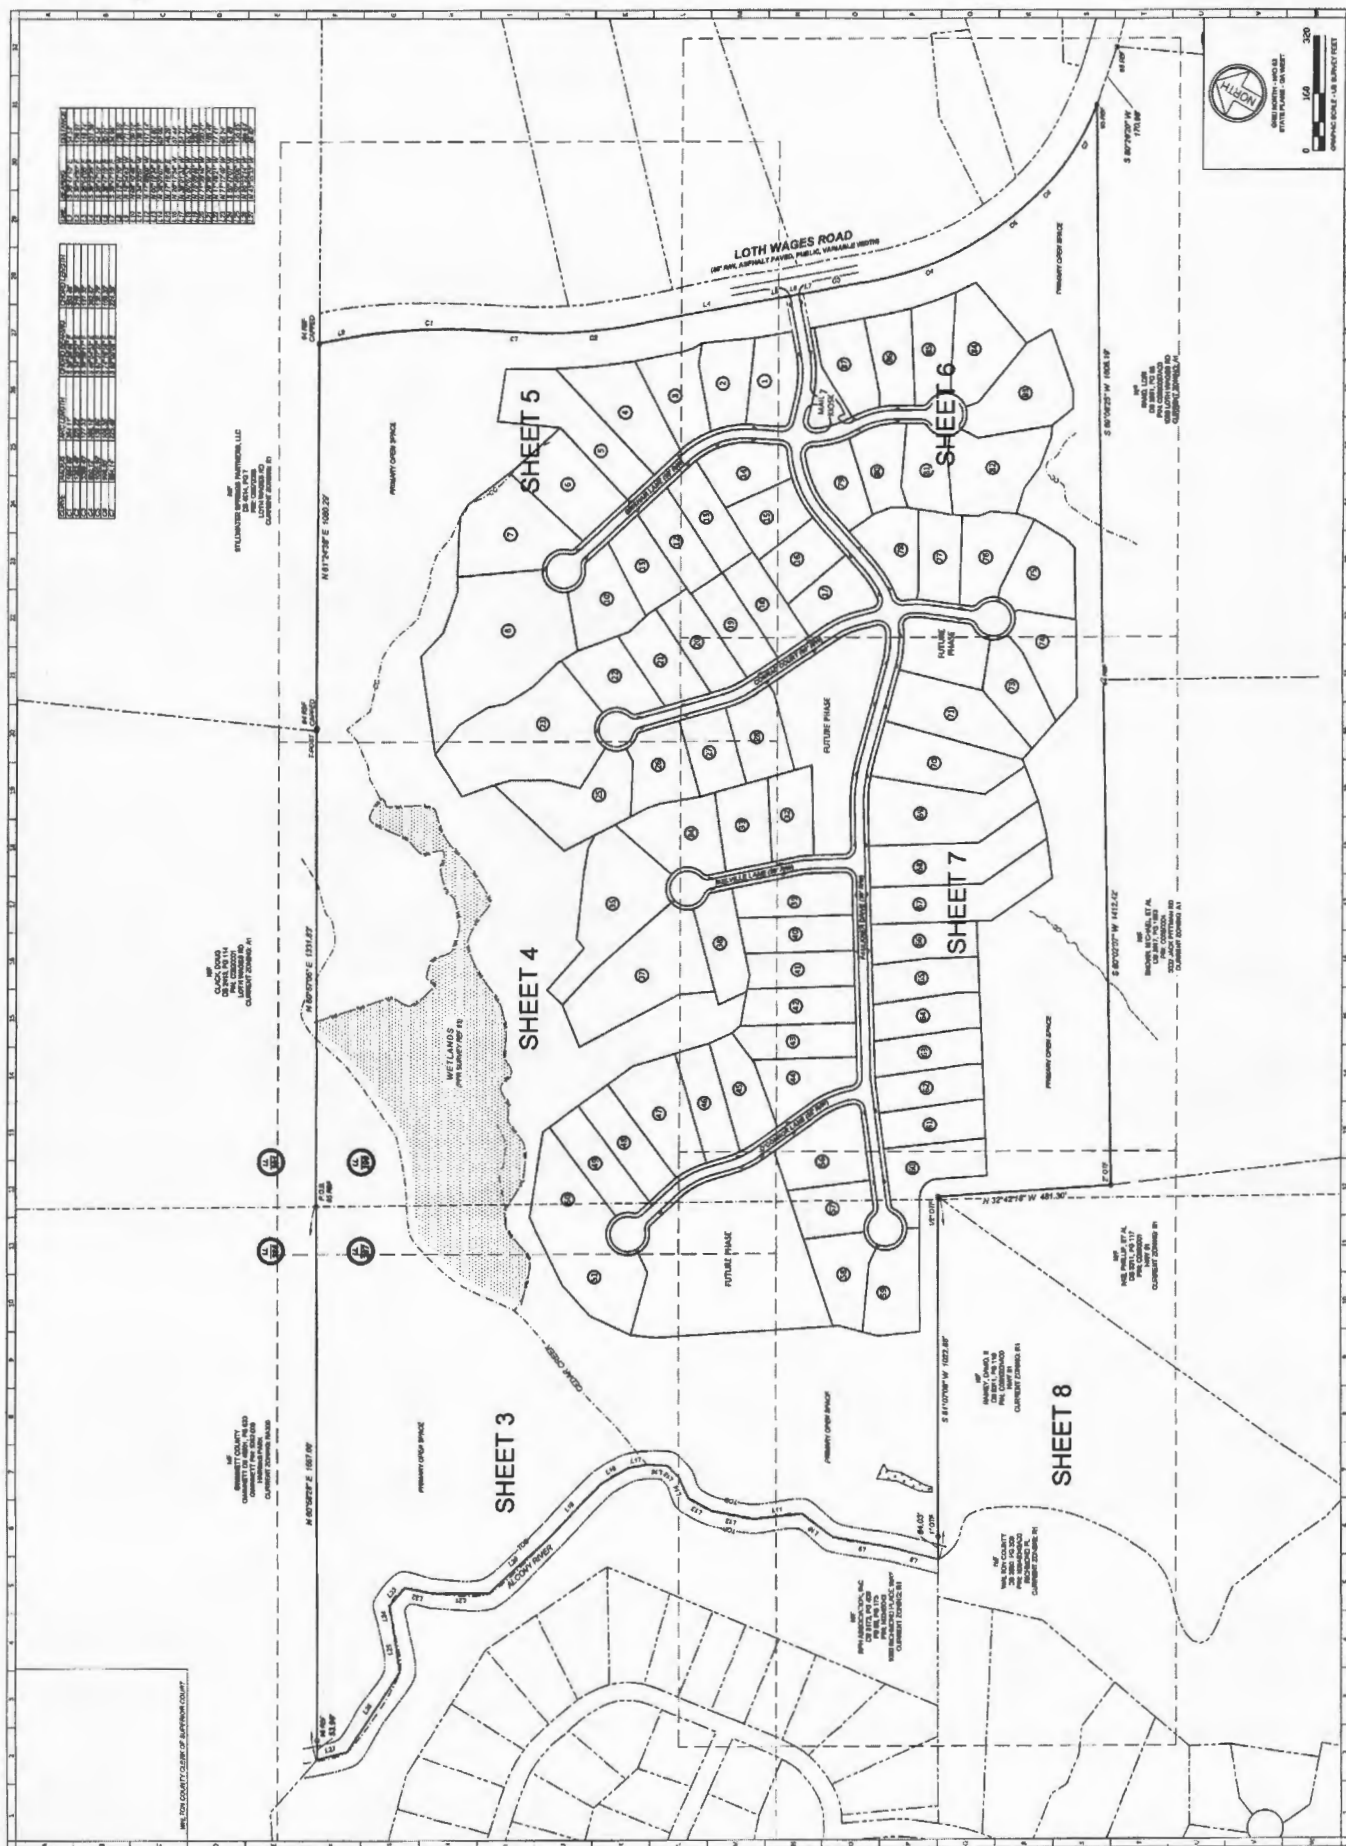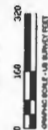









FINAL PLAT

SHEET 3 OF 8

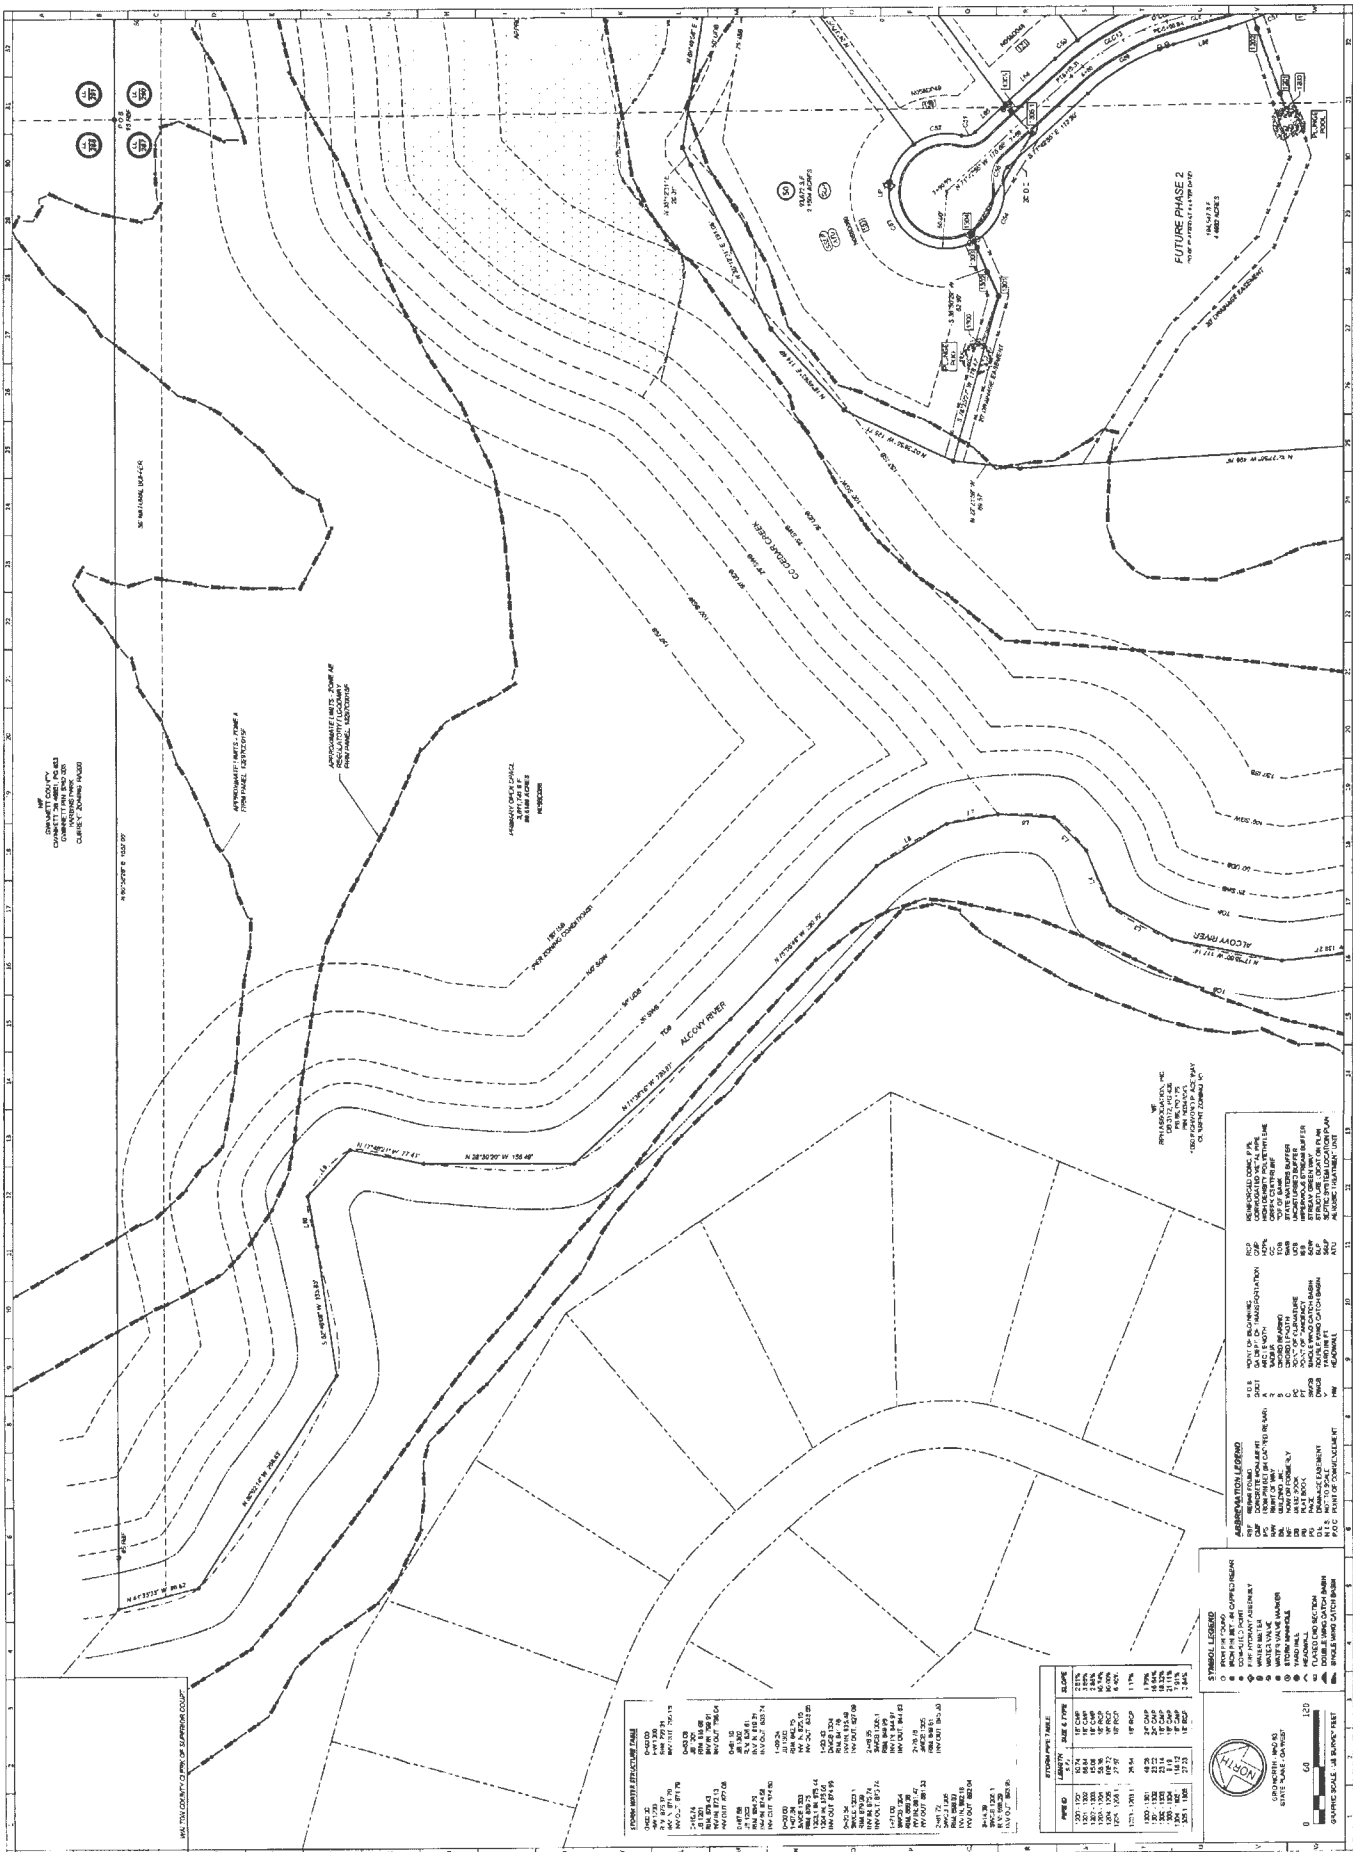




SYMBOL LEGEND


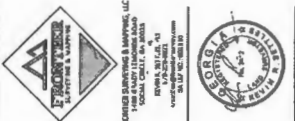



ALCOY OVERLOOK

FINAL PLAT FOR:


FINAL
PLAT

SHEET
4 OF 8

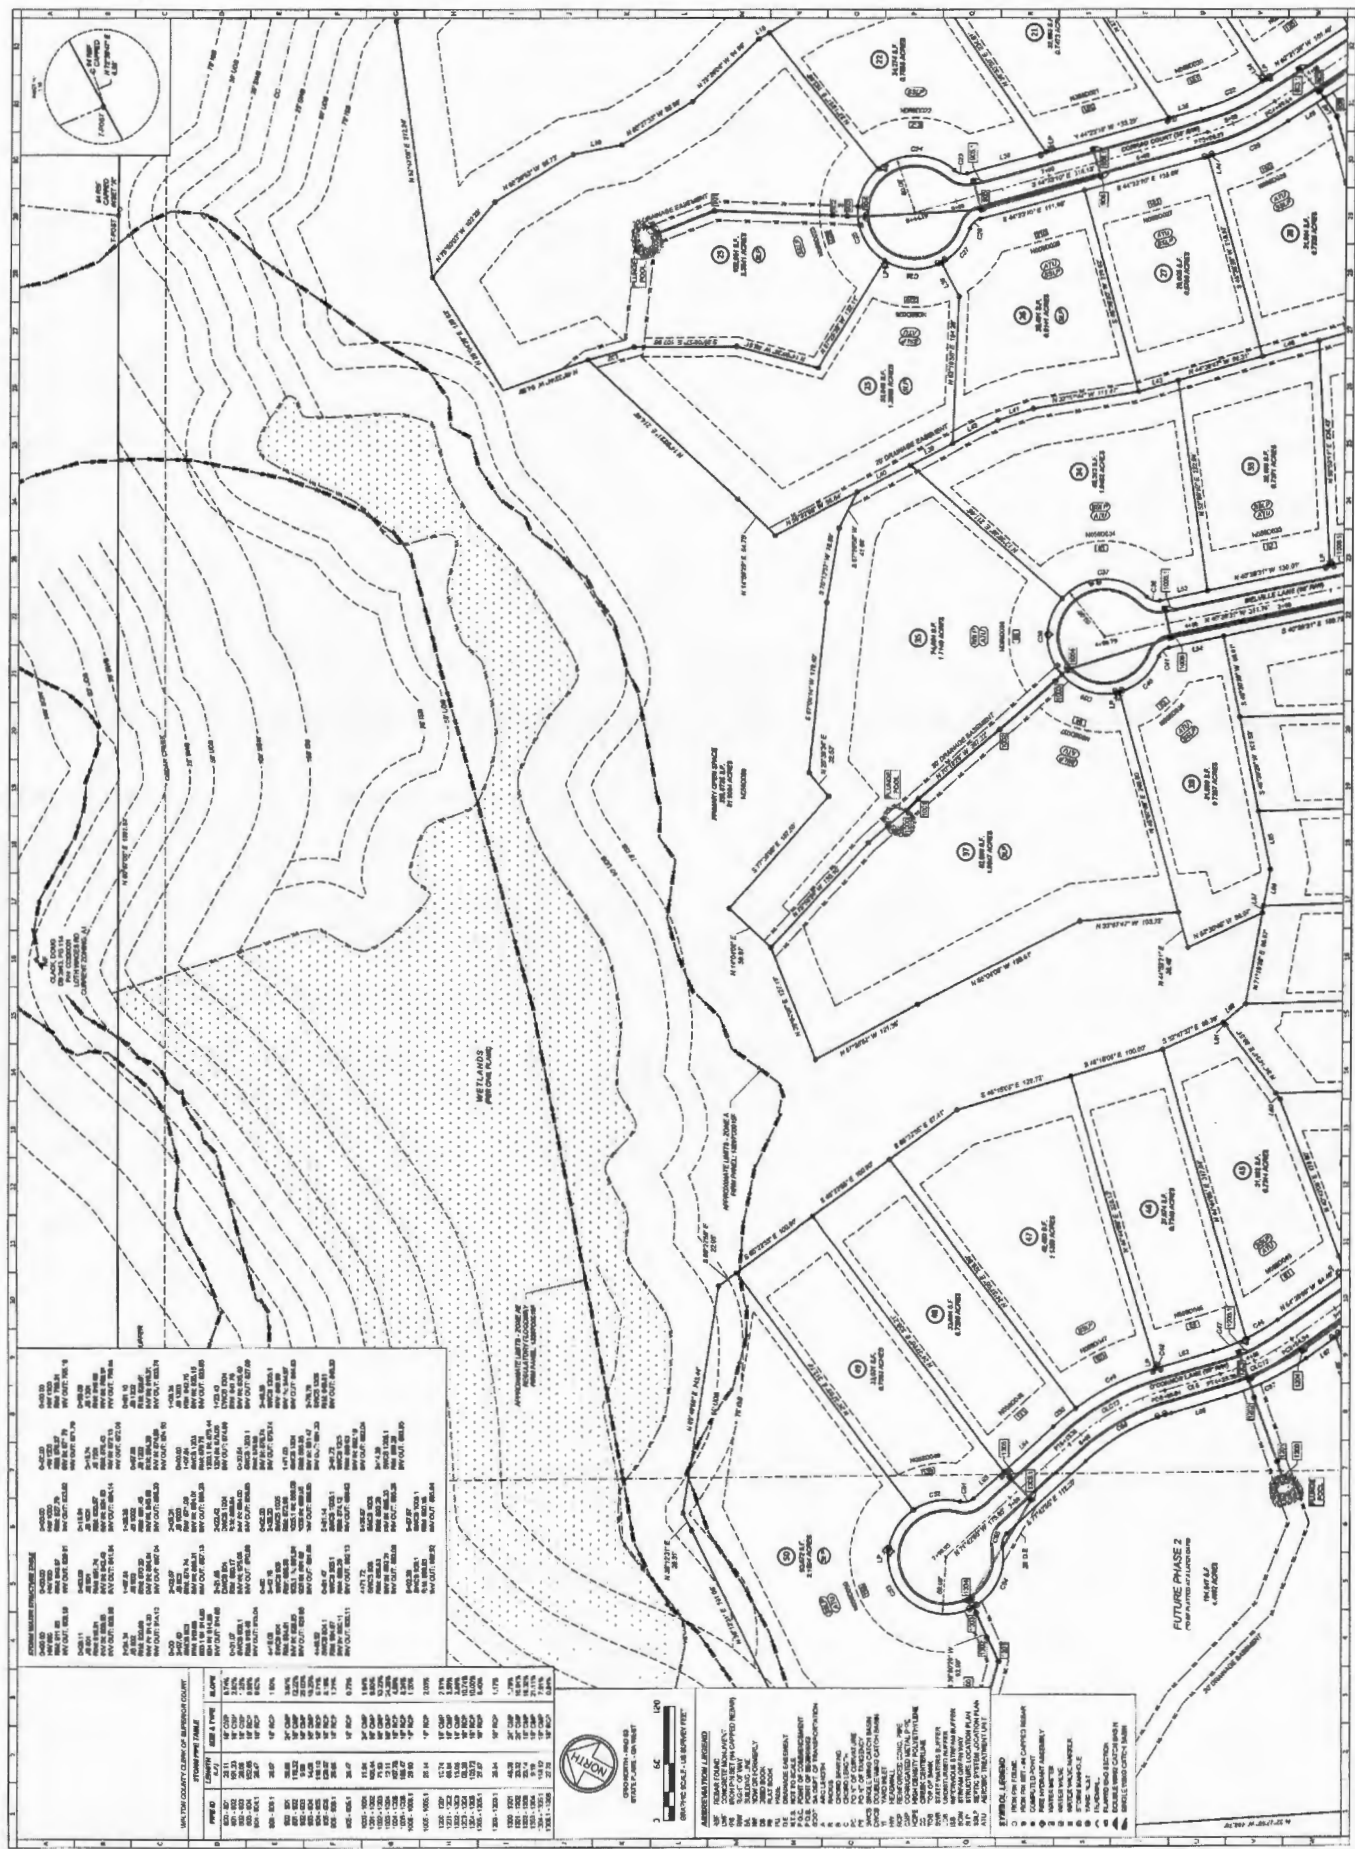






5. ALL DIMENSIONS ARE TO THE OUTLINE OF THE LOT OR THE OUTLINE OF THE ROAD.







ALCOY OVERLOOK

FINAL PLAN FOR:

FINAL
SHEET
5 OF 8


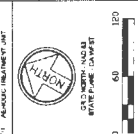



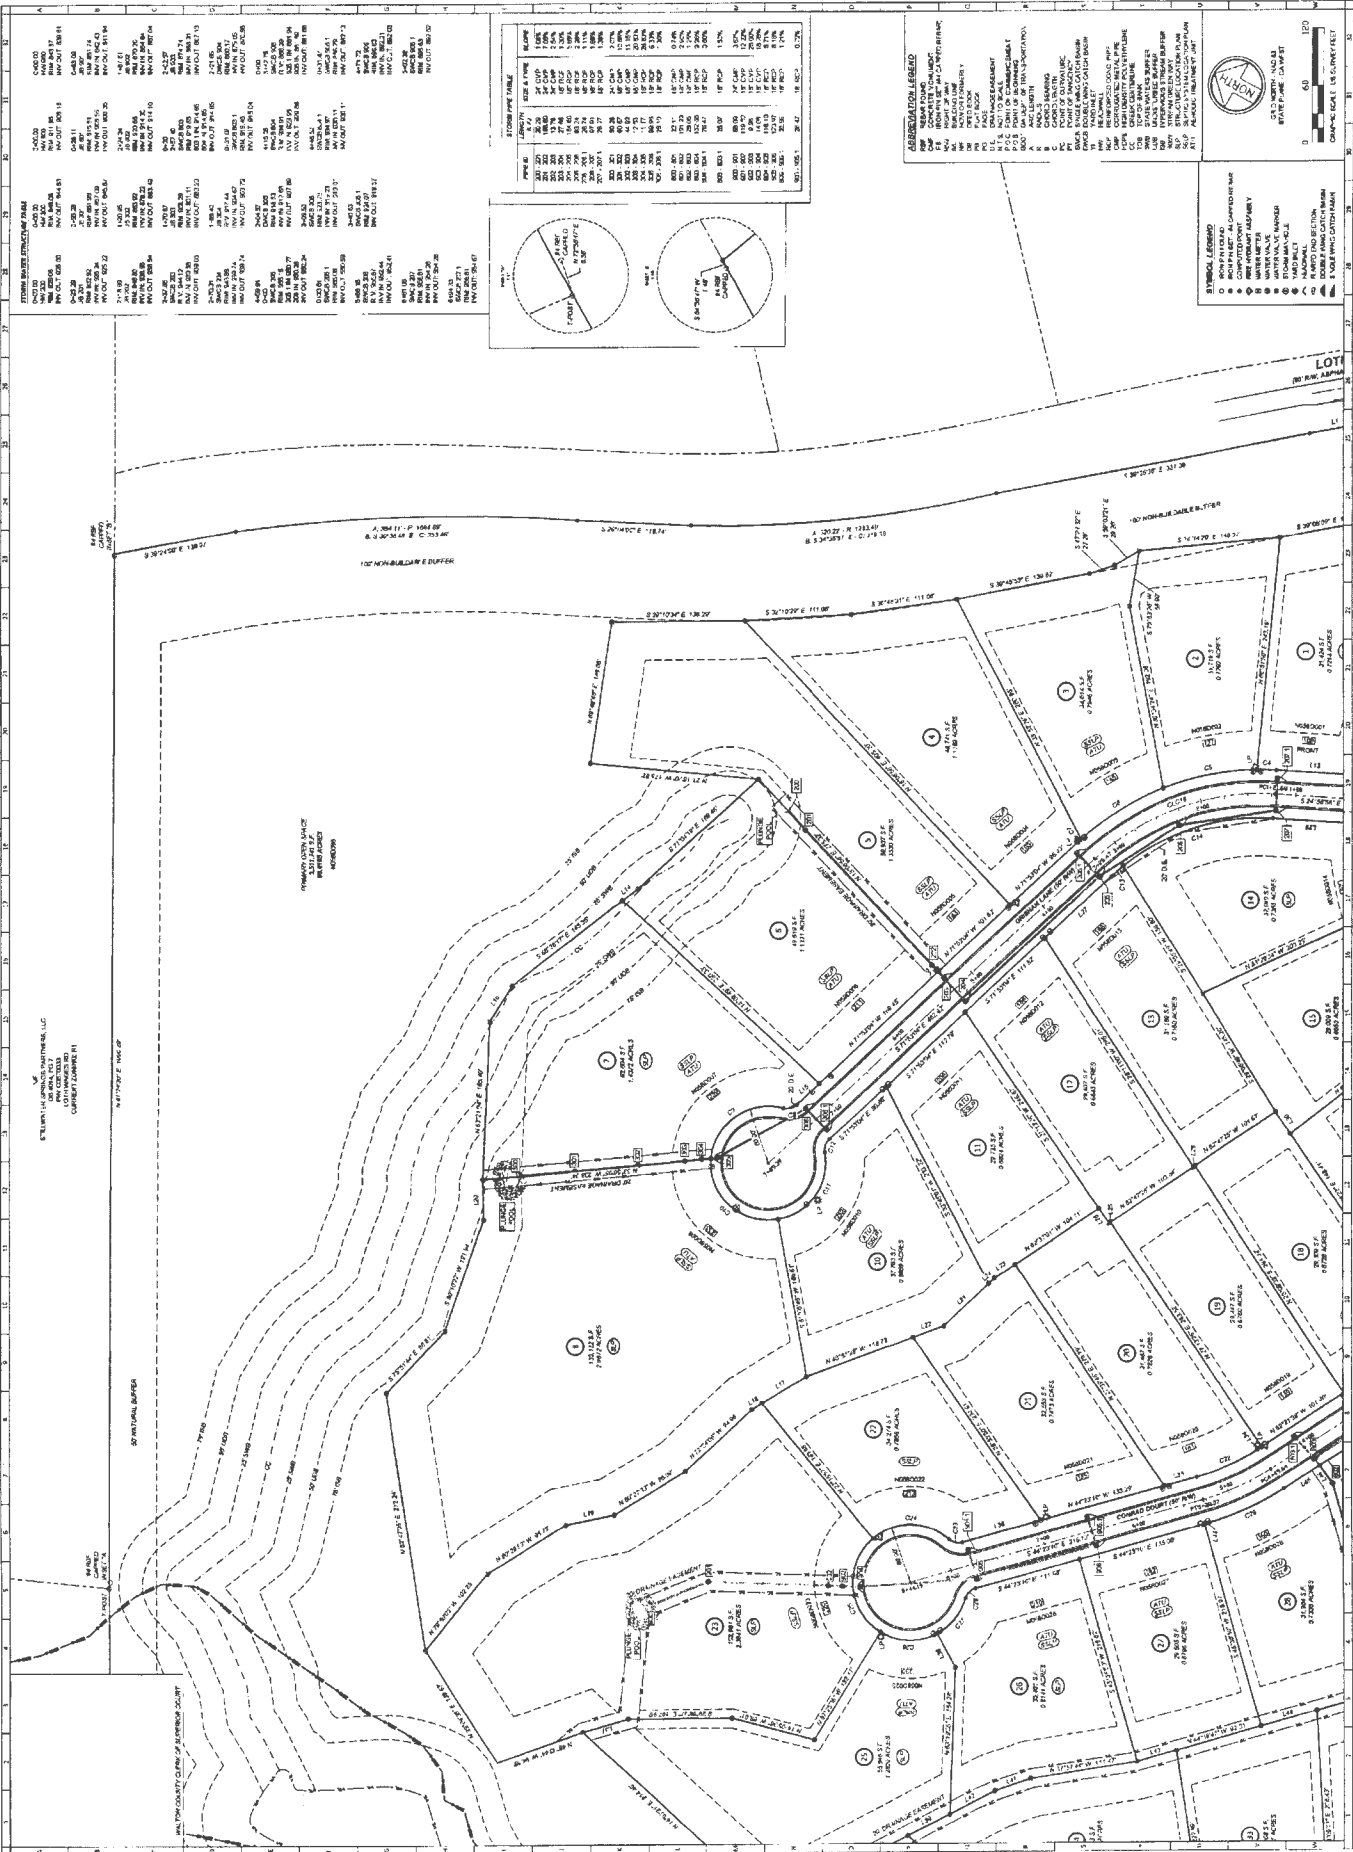

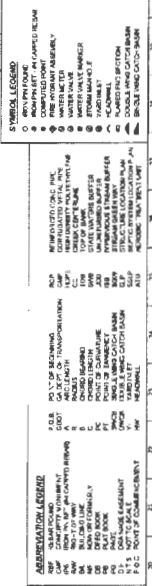

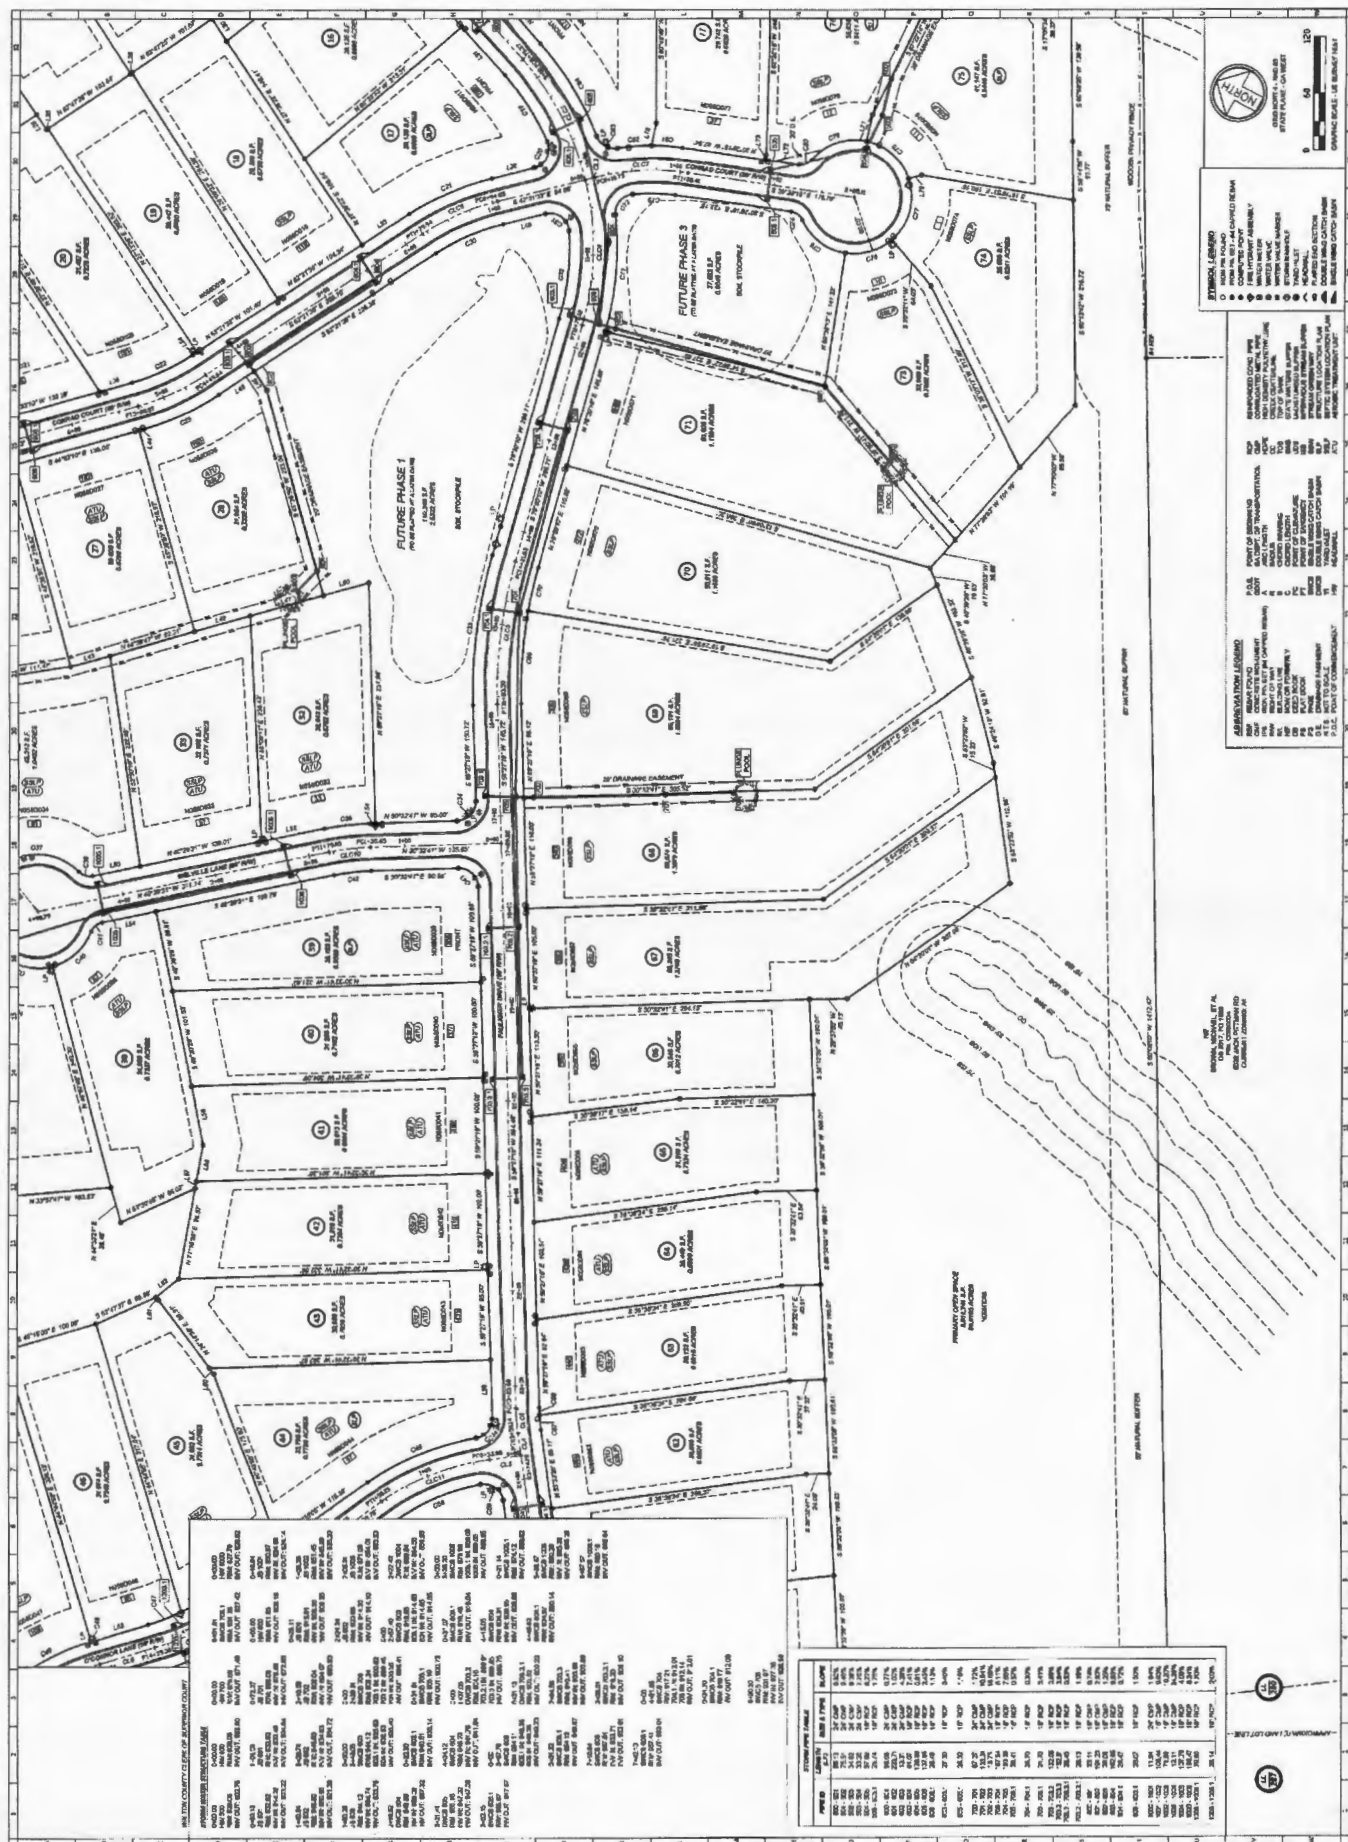

[illegible]