


PROJECT MANAGER — DENNIS HARRIS (PLANNING MANAGER), TOWN OF WARRENTON
SURVEYED BY, DATE — BOHLER ENGINEERING, 5/22/19, (703) 709-9500
DESIGN BY — MARK PHILLIPS, P.E. (703) 870-3631 (KIMLEY-HORN)
SUBSURFACE UTILITY BY, DATE — XXXX

REVISED	STATE	ROUTE	STATE PROJECT	SHEET NO.
	VA.	15	U000-156-R21	3A

Kimley-Horn
Reston, Virginia
Roadway Engineer

ROADWAY PLAN — CONCEPT A

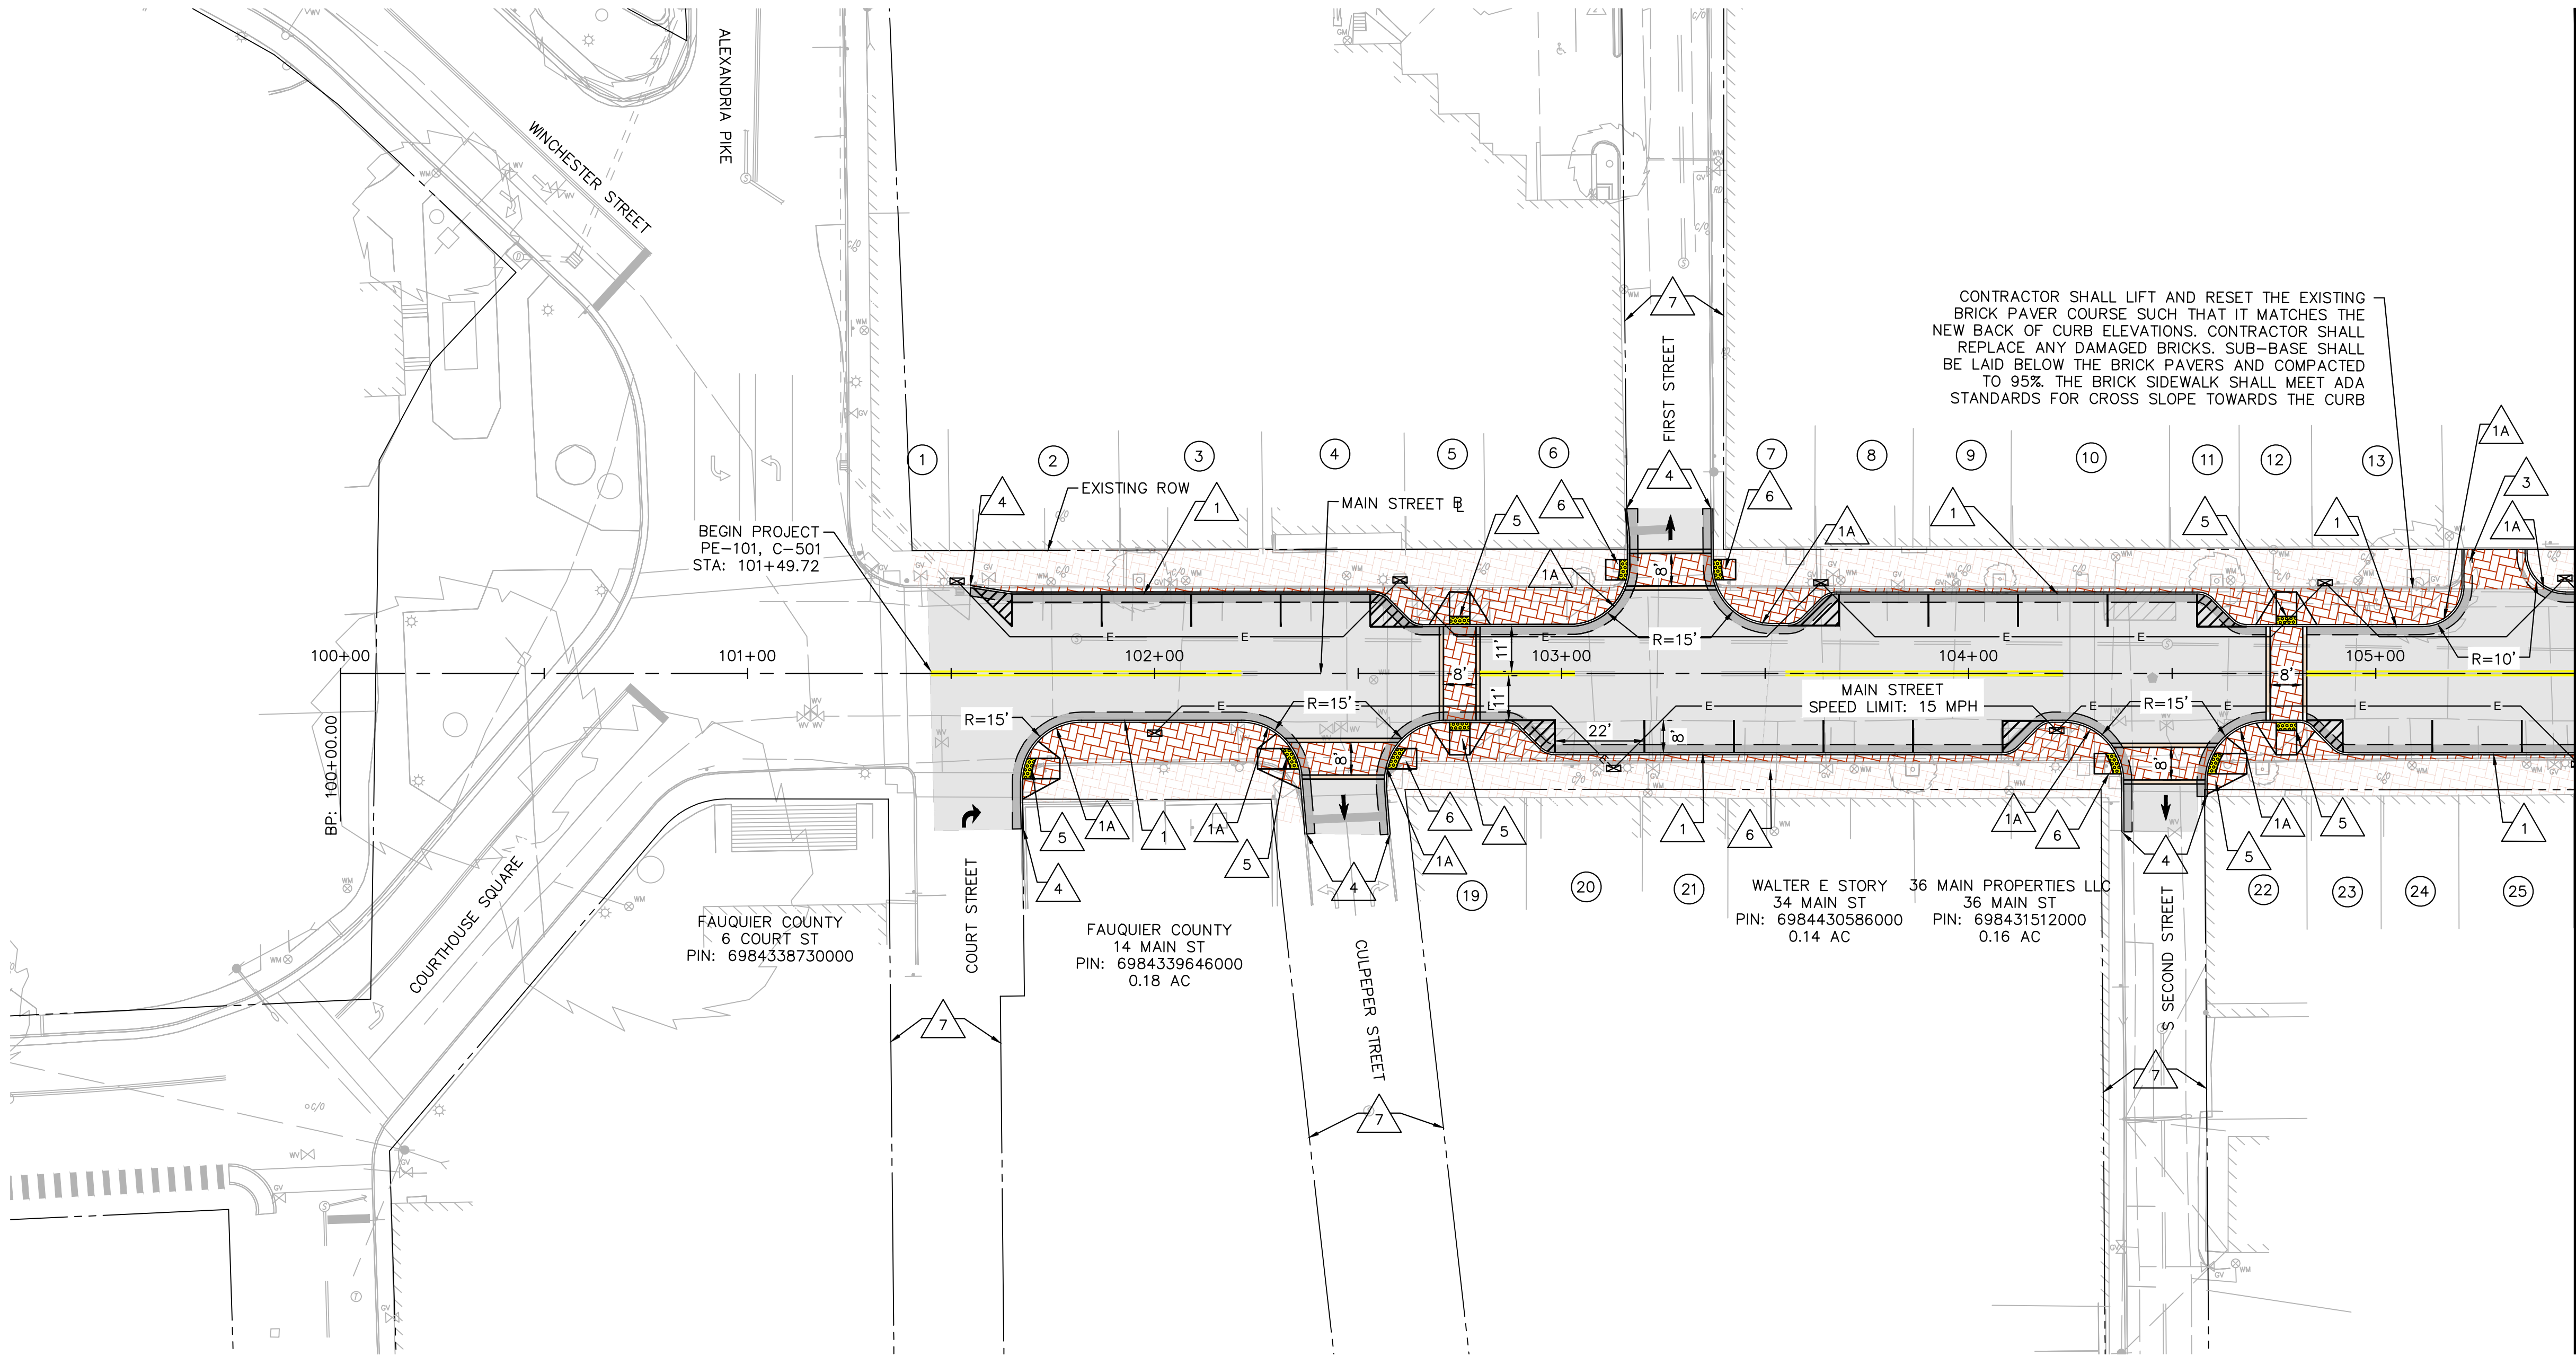


LEGEND

- EXISTING BRICK PAVER
- PROPOSED ASPHALT PAVEMENT
- PROPOSED CONCRETE PAVEMENT
- PROPOSED MILL AND OVERLAY
- PROPOSED DWS
- PROPOSED BRICK PAVER
- PROPOSED FULL DEPTH SAWCUT
- PROPOSED 2" ELECTRIC CONDUIT
- PROPOSED ELECTRIC JUNCTION BOX

- 6" CURB, STD. CG-2 REQ'D
- 6" CURB, RAD. CG-2 REQ'D
- 6" CURB & GUTTER, STD. CG-6 REQ'D
- ENTRANCE GUTTER, STD. CG-9D REQ'D
- TIE TO EXISTING 6" CURB STD. CG-2
- STD. CG-12, TYPE A REQ'D.
- STD. CG-12, TYPE B REQ'D.
- EXISTING ROW

NOTE: PLEASE REFER TO THE PROPERTY INFORMATION SHEET 1C FOR PROPERTY OWNER INFORMATION AND LOT ACREAGE. ALL DETECTABLE WARNING SURFACES SHALL BE YELLOW TO CONTRAST BRICK PAVERS.

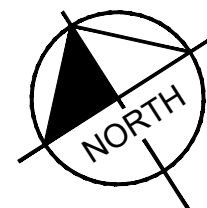


THESE PLANS ARE UNFINISHED
AND UNAPPROVED AND ARE
NOT TO BE USED FOR ANY TYPE
OF CONSTRUCTION

REFERENCES
(PROFILES, DETAIL & DRAINAGE
DESCRIPTION SHEETS, ETC.)

MAIN STREET
IMPROVEMENTS
TOWN OF WARRENTON, VIRGINIA

ROADWAY PLAN — CONCEPT A

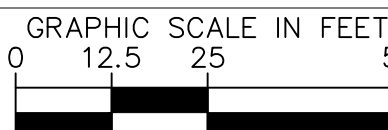

PROJECT
U000-156-R21


SHEET NO.
3A

PROJECT MANAGER — DENNIS HARRIS (PLANNING MANAGER), TOWN OF WARRENTON
SURVEYED BY, DATE — BOHLER ENGINEERING, 5/22/19, (703) 709-9500
DESIGN BY — MARK PHILLIPS, P.E., (703) 870-3631 (KIMLEY-HORN)
SUBSURFACE UTILITY BY, DATE — XXXX

REVISED	STATE	ROUTE	STATE PROJECT	SHEET NO.
	VA.	15	U000-156-R21	4

Kimley-Horn
Reston, Virginia
Roadway Engineer

ROADWAY PLAN

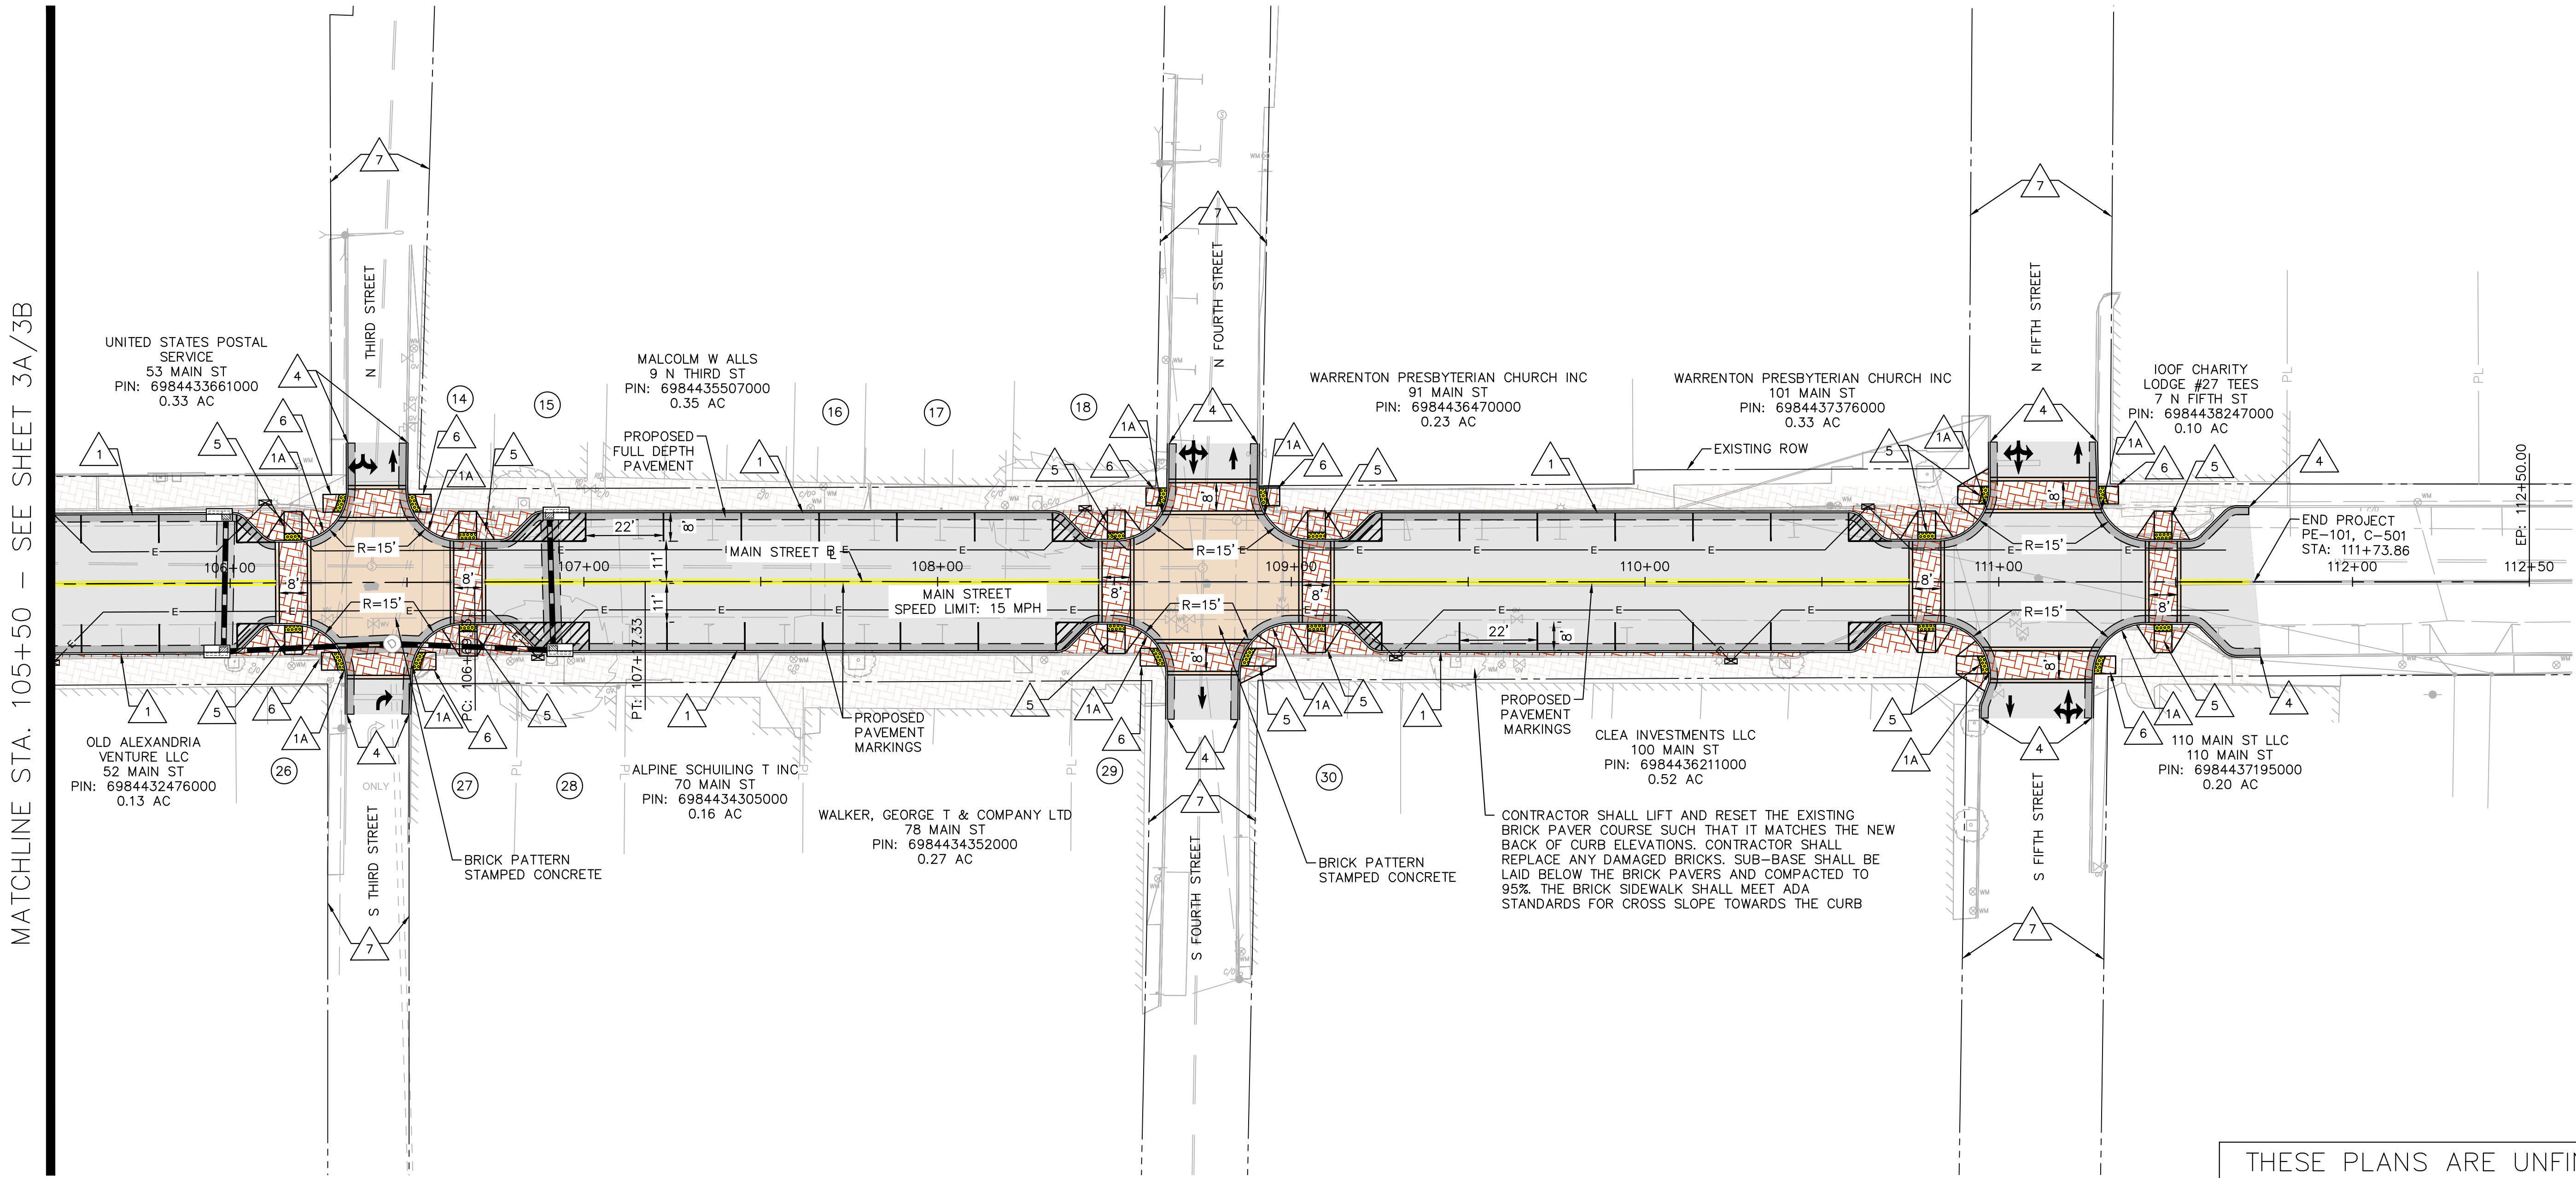


LEGEND

- EXISTING BRICK PAVER
- PROPOSED ASPHALT PAVEMENT
- PROPOSED CONCRETE PAVEMENT
- PROPOSED MILL AND OVERLAY
- PROPOSED DWS
- PROPOSED BRICK PAVER
- PROPOSED FULL DEPTH SAWCUT
- PROPOSED 2" ELECTRIC CONDUIT
- PROPOSED ELECTRIC JUNCTION BOX

- 6" CURB, STD. CG-2 REQ'D
- 6" CURB, RAD. CG-2 REQ'D
- 6" CURB & GUTTER, STD. CG-6 REQ'D
- ENTRANCE GUTTER, STD. CG-9D REQ'D
- TIE TO EXISTING 6" CURB STD. CG-2
- STD. CG-12, TYPE A REQ'D.
- STD. CG-12, TYPE B REQ'D.
- EXISTING ROW

NOTE: PLEASE REFER TO THE PROPERTY INFORMATION SHEET 1C FOR PROPERTY OWNER INFORMATION AND LOT ACREAGE. ALL DETECTABLE WARNING SURFACES SHALL BE YELLOW TO CONTRAST BRICK PAVERS.

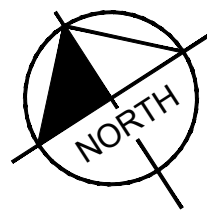


THESE PLANS ARE UNFINISHED
AND UNAPPROVED AND ARE
NOT TO BE USED FOR ANY TYPE
OF CONSTRUCTION

REFERENCES
(PROFILES, DETAIL & DRAINAGE
DESCRIPTION SHEETS, ETC.)

MAIN STREET
IMPROVEMENTS
TOWN OF WARRENTON, VIRGINIA

ROADWAY PLAN

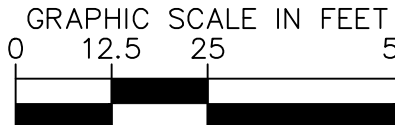

PROJECT	SHEET NO.
U000-156-R21	4