



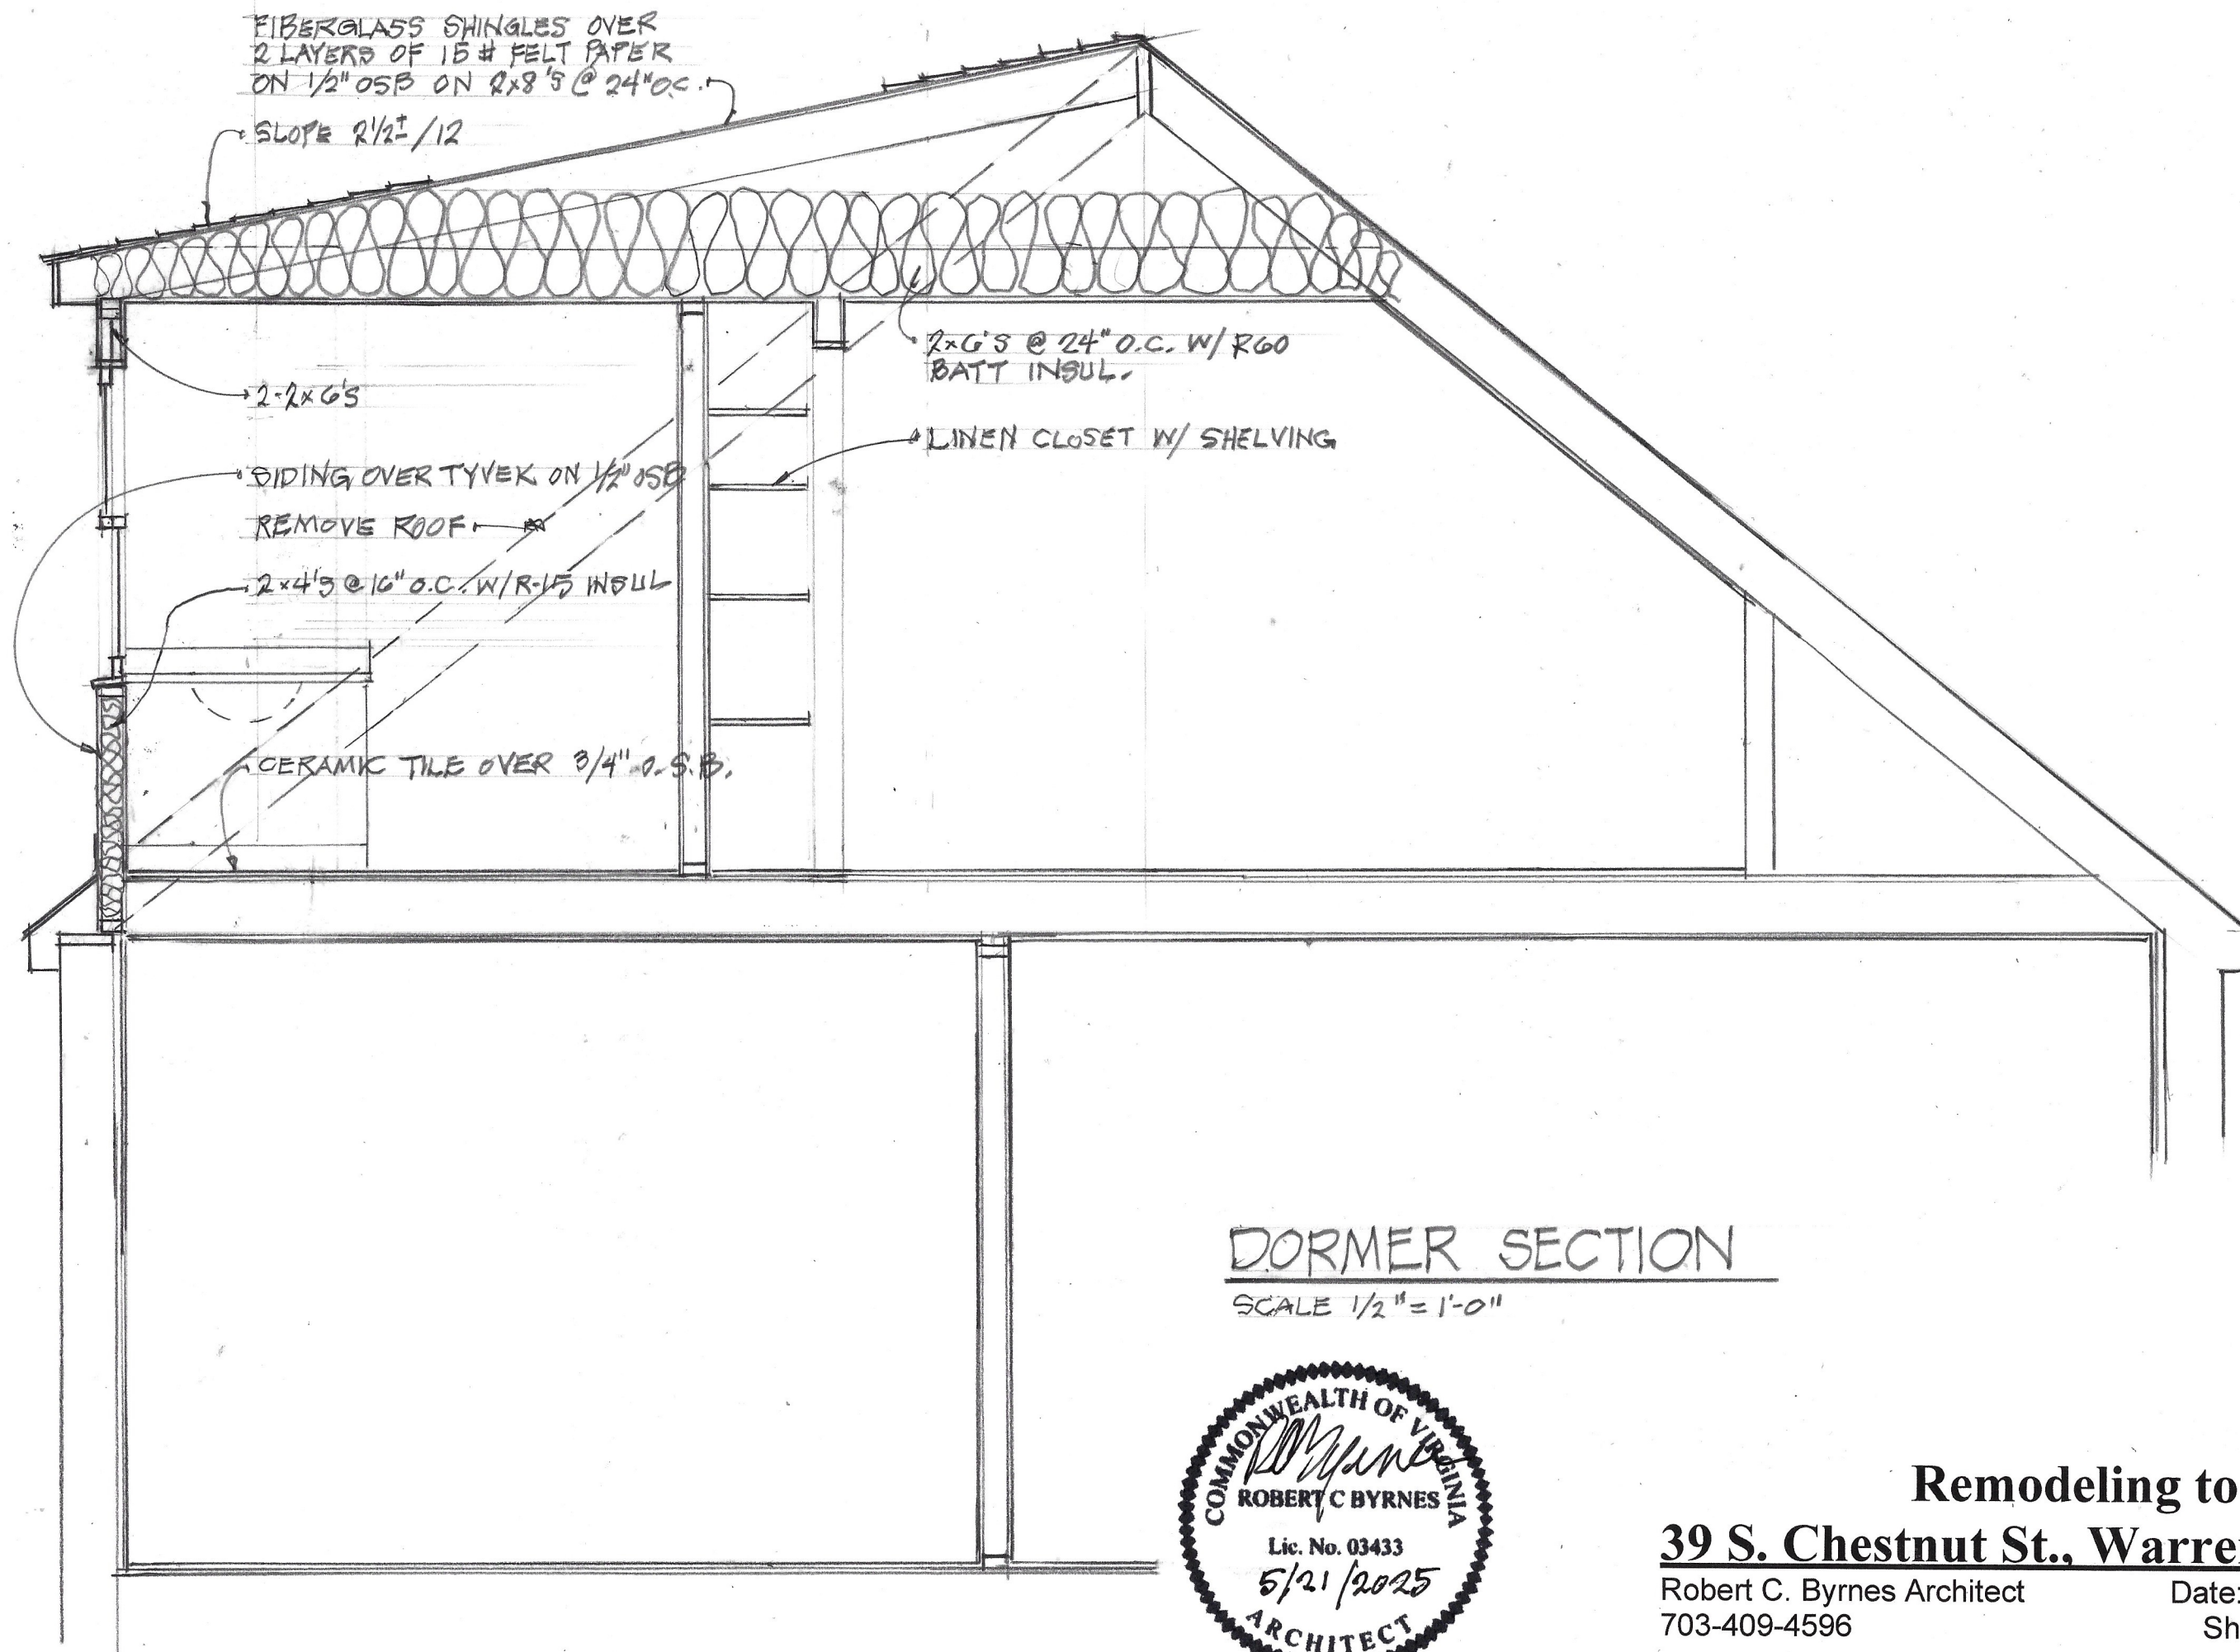

DORMER SECTION

SCALE 1/2" = 1'-0"

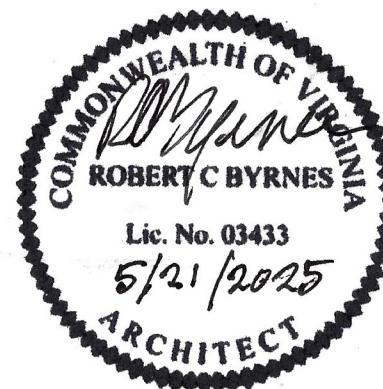

Remodeling to

39 S. Chestnut St., Warrenton, VA

Robert C. Byrnes Architect
703-409-4596

Date: May 21, 2025
Sheet 4 of 4