


PROJECT MANAGER — DENNIS HARRIS (PLANNING MANAGER), TOWN OF WARRENTON
 SURVEYED BY, DATE — BOHLER ENGINEERING, 5/22/19, (703) 709-9500
 DESIGN BY — MARK PHILLIPS, P.E. (703) 870-3631 (KIMLEY-HORN)
 SUBSURFACE UTILITY BY, DATE — XXXX

REVISED	STATE	ROUTE	STATE PROJECT	SHEET NO.
	VA.	15	U000-156-R21	3B

ROADWAY PLAN — CONCEPT B

Kimley-Horn
 Reston, Virginia
 Roadway Engineer

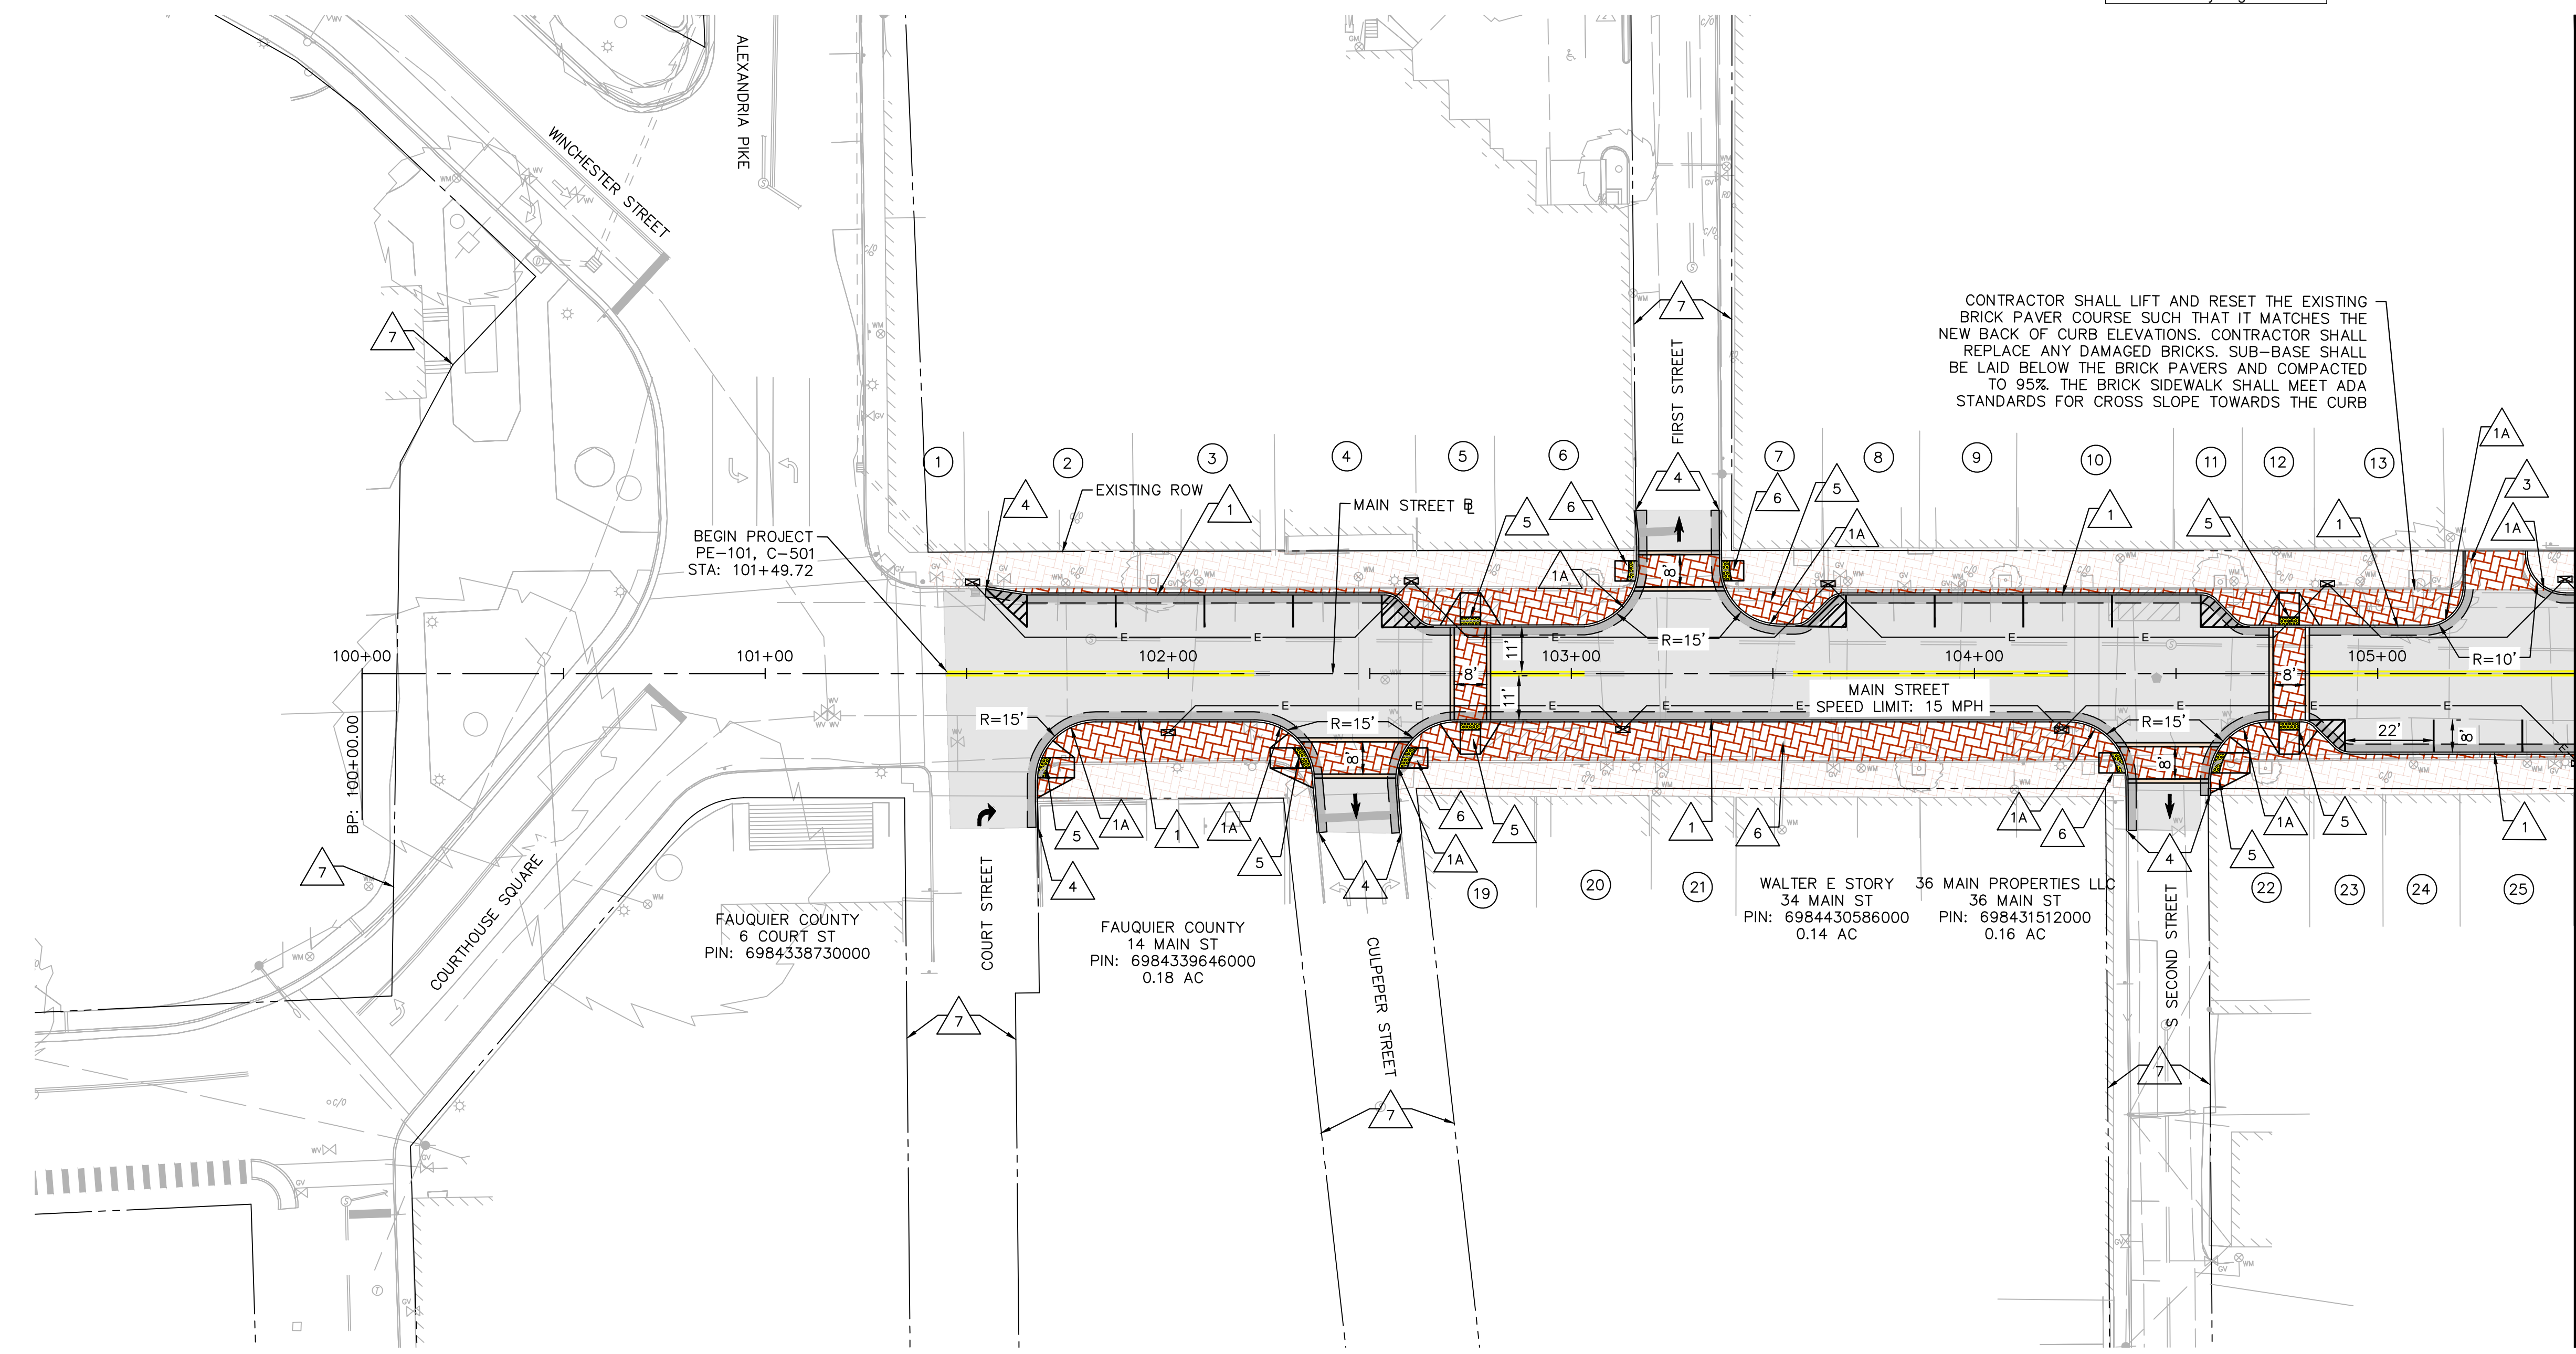

MATCHLINE STA. 105+50 — SEE SHEET 4

- LEGEND**
- EXISTING BRICK PAVER
 - PROPOSED ASPHALT PAVEMENT
 - PROPOSED CONCRETE PAVEMENT
 - PROPOSED MILL AND OVERLAY
 - PROPOSED DWS
 - PROPOSED BRICK PAVER
 - PROPOSED FULL DEPTH SAWCUT
 - PROPOSED 2" ELECTRIC CONDUIT
 - PROPOSED ELECTRIC JUNCTION BOX

- 6" CURB, STD. CG-2 REQ'D
- 6" CURB, RAD. CG-2 REQ'D
- 6" CURB & GUTTER, STD. CG-6 REQ'D
- ENTRANCE GUTTER, STD. CG-9D REQ'D
- TIE TO EXISTING 6" CURB STD. CG-2
- STD. CG-12, TYPE A REQ'D.
- STD. CG-12, TYPE B REQ'D.
- EXISTING ROW

NOTE: PLEASE REFER TO THE PROPERTY INFORMATION SHEET 1C FOR PROPERTY OWNER INFORMATION AND LOT ACREAGE. ALL DETECTABLE WARNING SURFACES SHALL BE YELLOW TO CONTRAST BRICK PAVERS.


THESE PLANS ARE UNFINISHED AND UNAPPROVED AND ARE NOT TO BE USED FOR ANY TYPE OF CONSTRUCTION

REFERENCES
 (PROFILES, DETAIL & DRAINAGE DESCRIPTION SHEETS, ETC.)

MAIN STREET IMPROVEMENTS

TOWN OF WARRENTON, VIRGINIA

ROADWAY PLAN — CONCEPT B

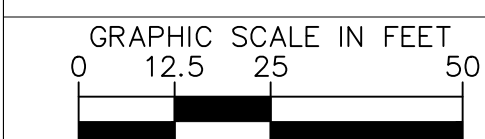

PROJECT	SHEET NO.
U000-156-R21	3B

