


\*CIRCLE REDMONT\* STRUCTURAL GLASS FLOOR PANELS (2). SEE SECTION B, SHEET A-15

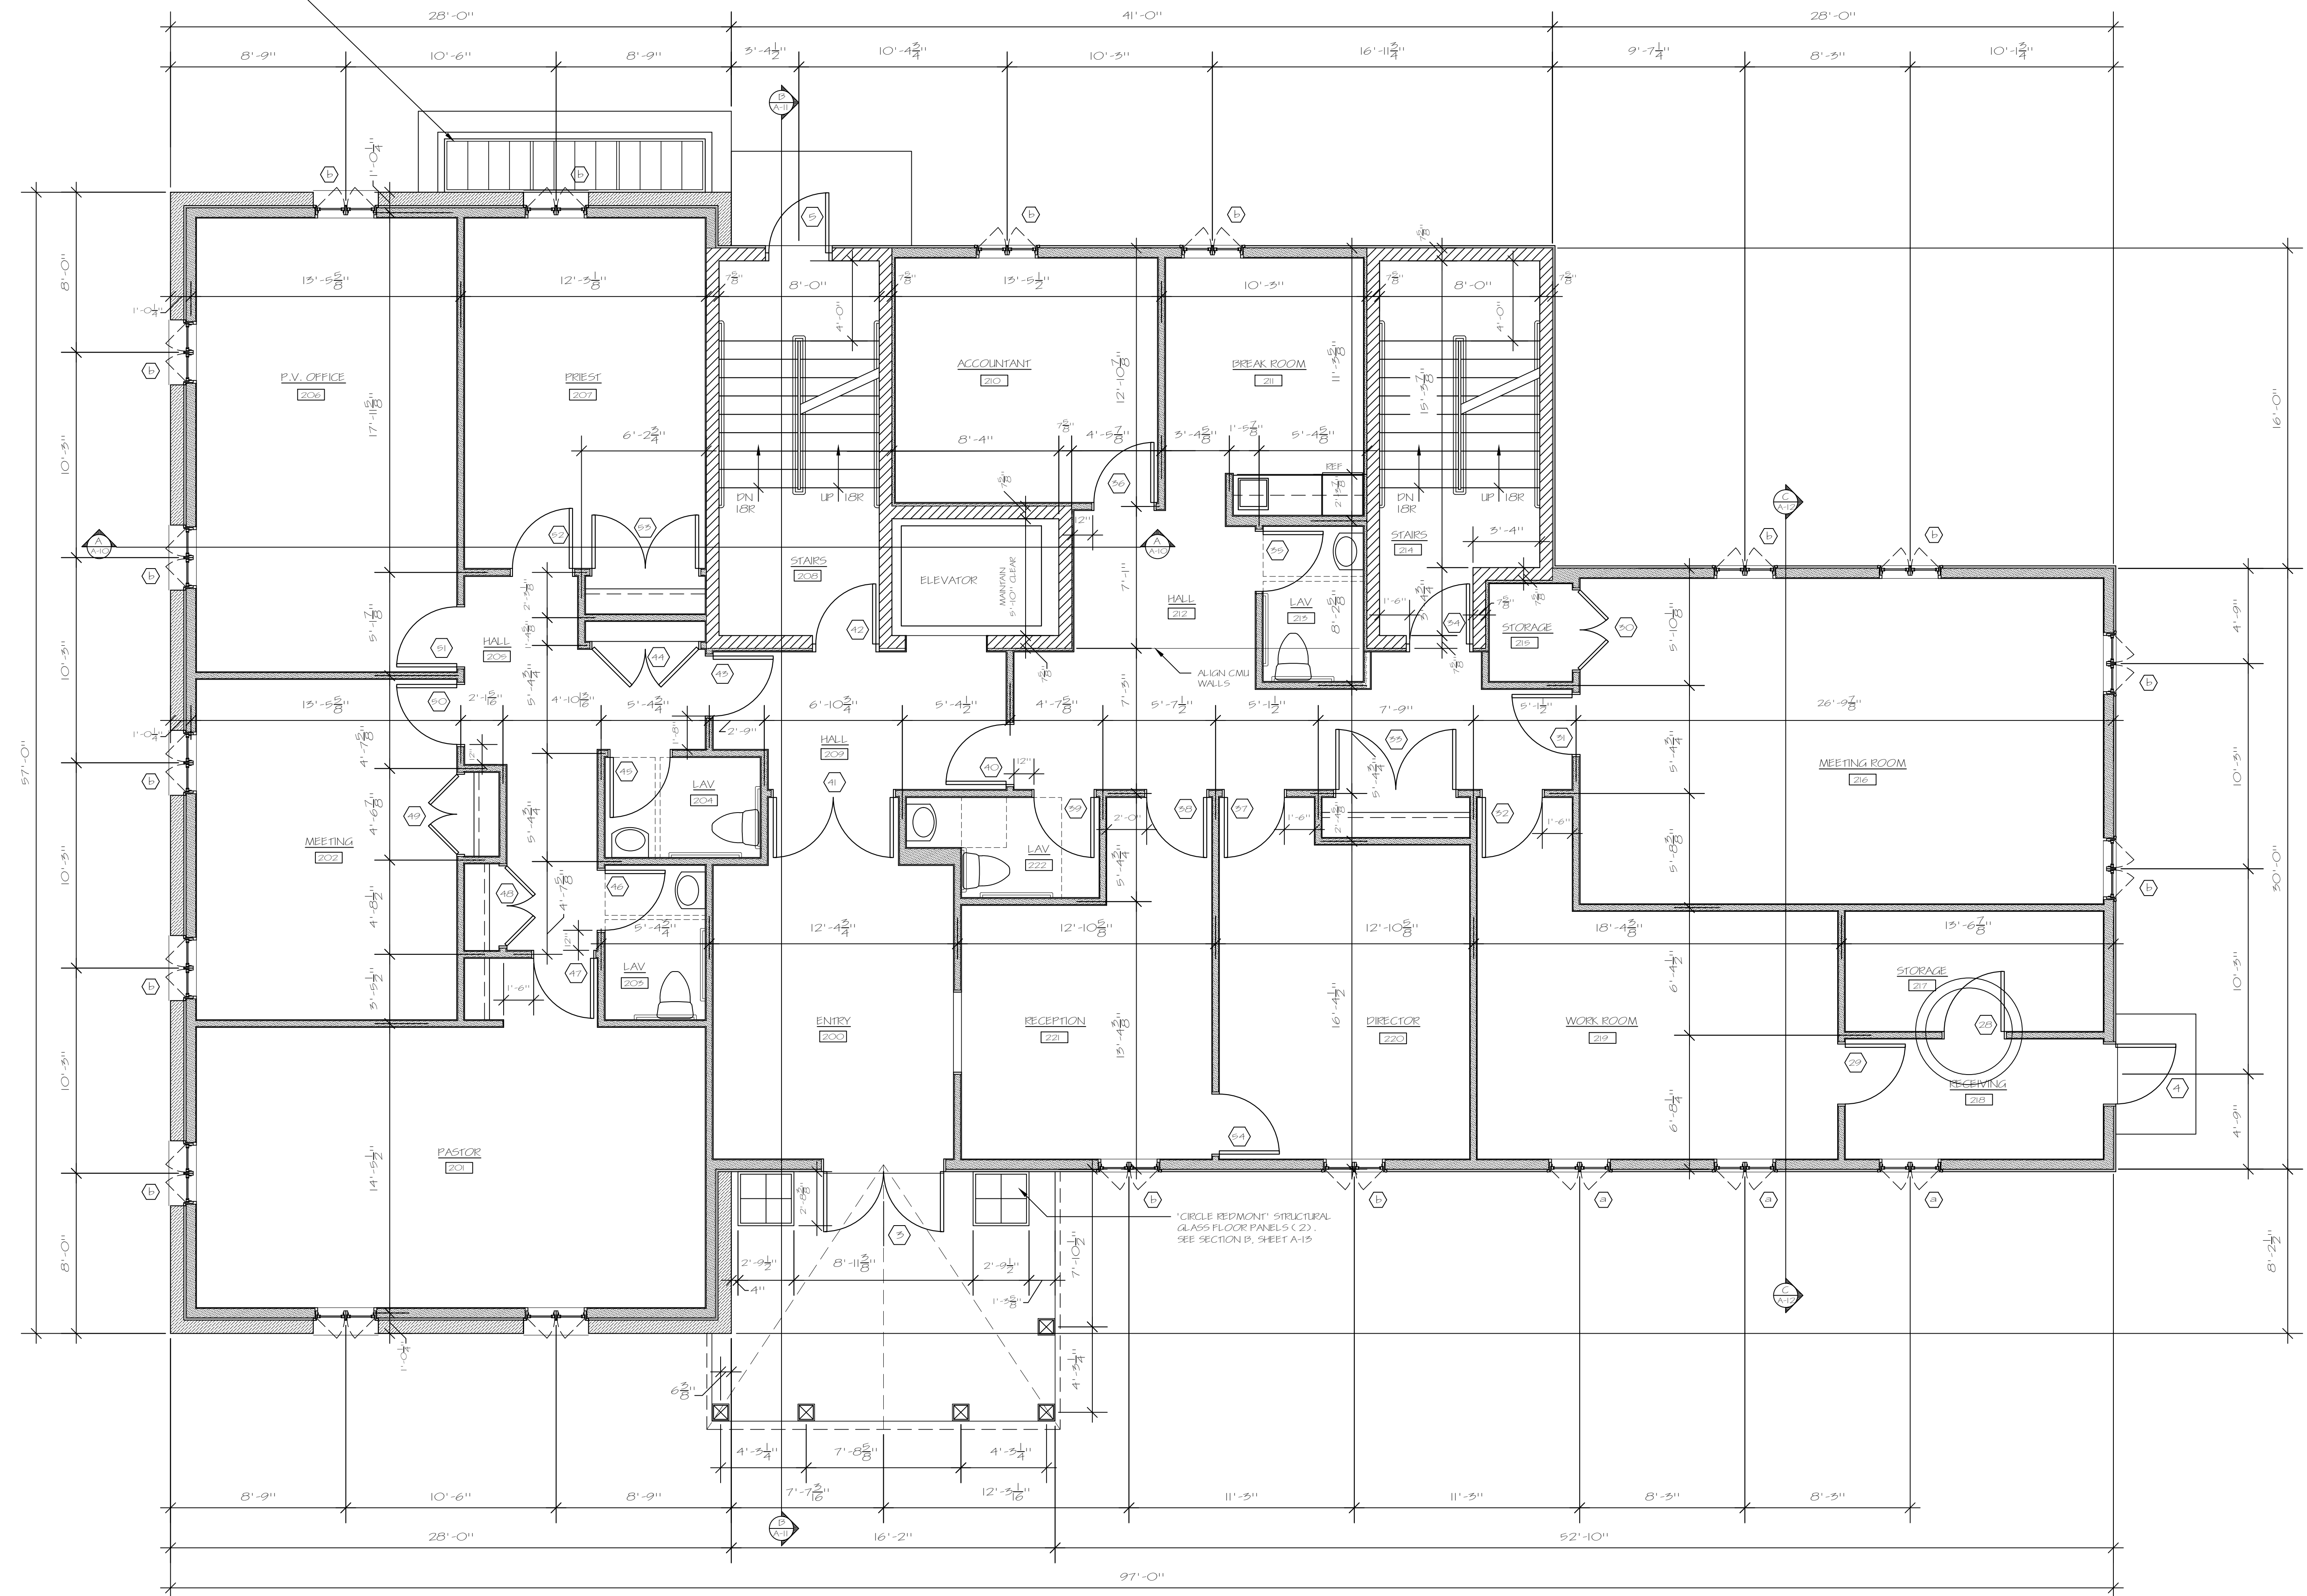

MAIN LEVEL PLAN  
SCALE 3/4" = 1'-0"

PRELIMINARY  
01-26-24

HINCKLEY • SHEPHERD • NORDEN, P.L.C.  
A R C H I T E C T S  
19 WINCHESTER STREET WARRENTON, VIRGINIA 20186 540-347-4232

JOB ST. JOHN - NEW OFFICE BUILDING		WARRENTON, VIRGINIA 20186	
271 WINCHESTER STREET		DWG	
SHEET MAIN LEVEL PLAN		REVISION	
COMM NO. 1004-K	DRAWN PK	SCALE AS NOTED	DATE