


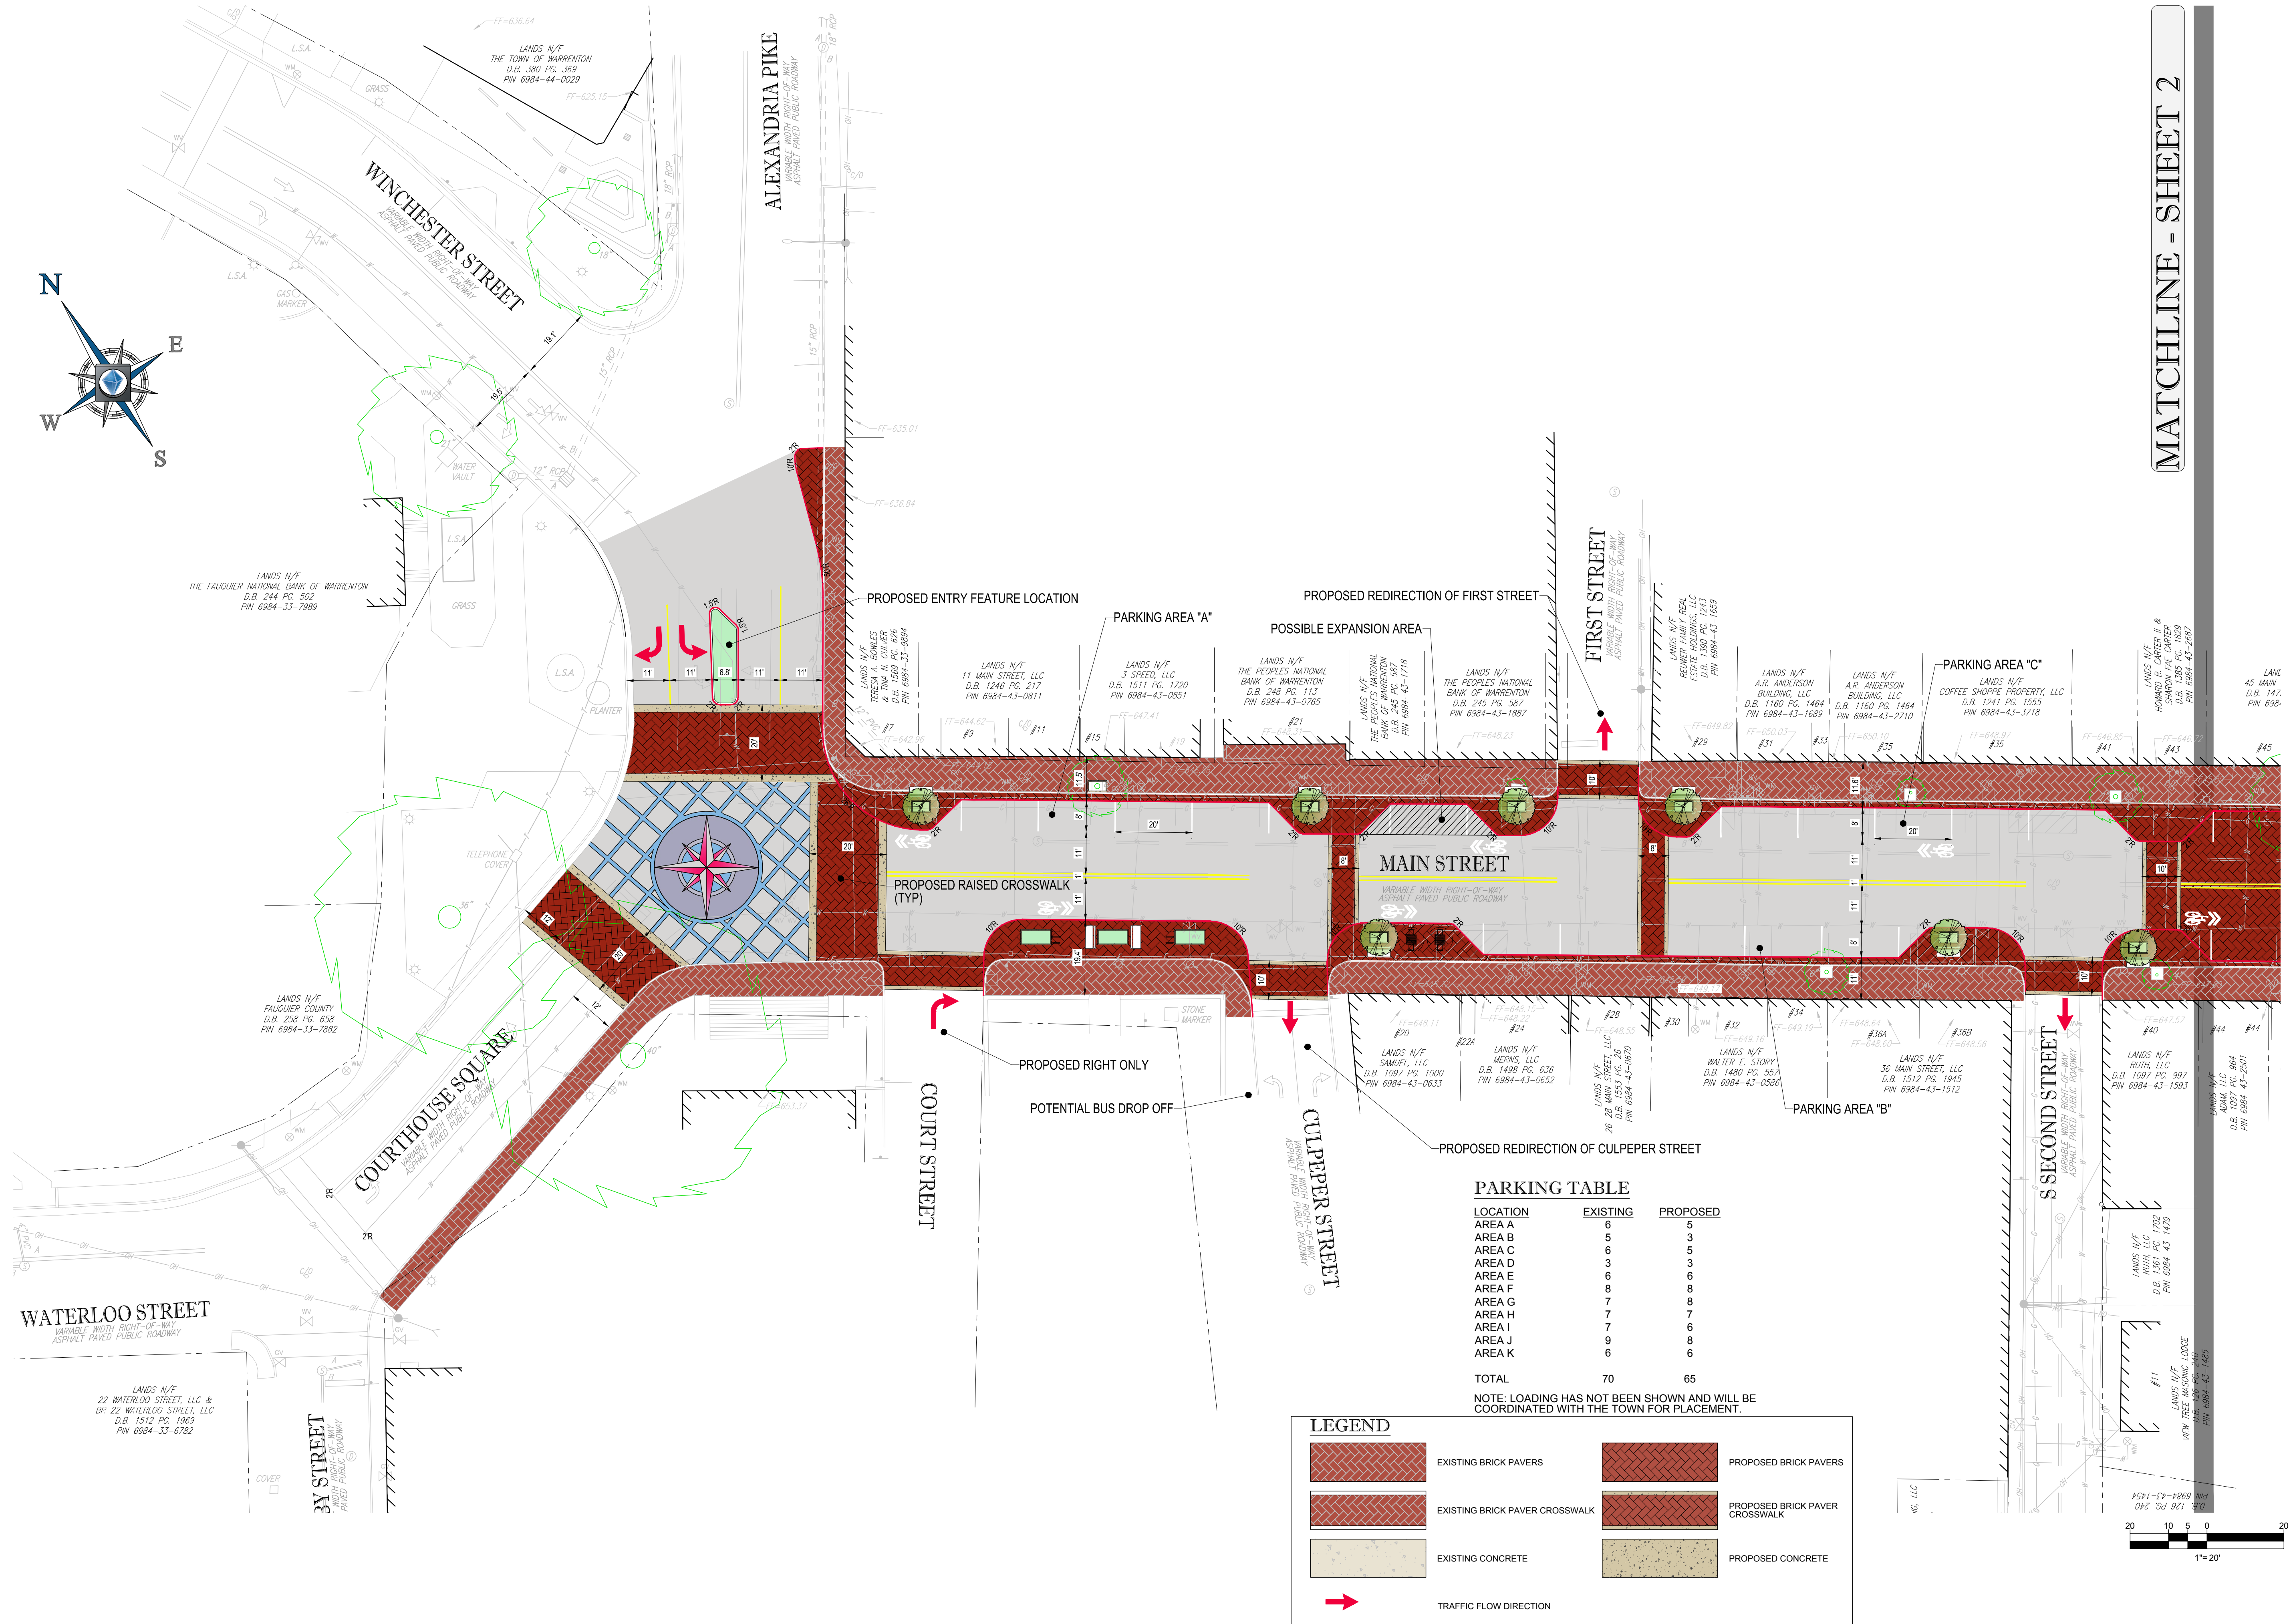

PARKING TABLE

LOCATION	EXISTING	PROPOSED
AREA A	6	5
AREA B	5	3
AREA C	6	5
AREA D	3	3
AREA E	6	6
AREA F	8	8
AREA G	7	7
AREA H	7	7
AREA I	9	6
AREA J	6	6
AREA K	6	6
TOTAL	70	65

NOTE: LOADING HAS NOT BEEN SHOWN AND WILL BE COORDINATED WITH THE TOWN FOR PLACEMENT.

LEGEND

	EXISTING BRICK PAVERS		PROPOSED BRICK PAVERS
	EXISTING BRICK PAVER CROSSWALK		PROPOSED BRICK PAVER CROSSWALK
	EXISTING CONCRETE		PROPOSED CONCRETE
	TRAFFIC FLOW DIRECTION		

MATCHLINE - SHEET 2



BOHLER
ENGINEERING

SITE CIVIL AND CONSULTING ENGINEERING

LAND SURVEYING

PROGRAM MANAGEMENT

LANDSCAPE ARCHITECTURE

SUSTAINABLE DESIGN

PERMITTING SERVICES

TRAIL DESIGN

THE INFORMATION CONTAINED ON THIS PLAN IS THE PROPERTY OF BOHLER ENGINEERING, INC. AND IS TO BE USED ONLY FOR THE PROJECT AND SITE SPECIFICALLY IDENTIFIED HEREON. NO PART OF THIS PLAN IS TO BE REPRODUCED OR TRANSMITTED IN ANY FORM OR BY ANY MEANS, ELECTRONIC OR MECHANICAL, INCLUDING PHOTOCOPYING, RECORDING, OR BY ANY INFORMATION STORAGE AND RETRIEVAL SYSTEM, WITHOUT THE WRITTEN PERMISSION OF BOHLER ENGINEERING, INC.

REVISIONS			
REV	DATE	COMMENT	BY



KNOW WHAT'S BELOW
ALWAYS CALL 811
BEFORE YOU DIG

It's fast. It's free. It's the law.

NOT APPROVED FOR
CONSTRUCTION

PROJECT No.:

1182120

DRAWN BY:

DSH

CHECKED BY:

JCW

DATE:

7/24/2019

SCALE:

1" = 20'

CAD I.D.:

CA3

PROJECT:

CONCEPTUAL PLAN

FOR

TOWN OF
WARRENTON

LOCATION OF SITE
MAIN STREET
TOWN OF WARRENTON
FAUQUIER COUNTY, VIRGINIA



BOHLER
ENGINEERING


28 BLACKWELL PARK LANE, SUITE 201

WARRENTON, VIRGINIA 20186

Phone: (540) 349-4500

Fax: (540) 349-0321

VA@BohlerEng.com

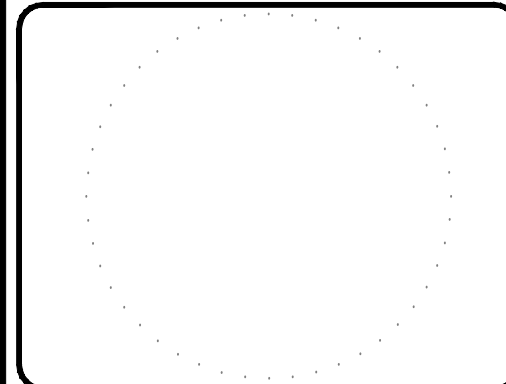

SHEET TITLE:

CONCEPT

SHEET NUMBER:

1

REVISIONS			
REV	DATE	COMMENT	BY

811

KNOW WHAT'S BELOW
ALWAYS CALL 811
BEFORE YOU DIG

It's fast. It's free. It's the law.

NOT APPROVED FOR
CONSTRUCTION

PROJECT No: V182120
DRAWN BY: DSH
CHECKED BY: JCW
DATE: 7/24/2019
SCALE: 1" = 20'
CAD I.D.: CA3

CONCEPTUAL PLAN


FOR

TOWN OF
WARRENTON

LOCATION OF SITE
MAIN STREET
TOWN OF WARRENTON
FAUQUIER COUNTY, VIRGINIA

BOHLER
ENGINEERING

28 BLACKWELL PARK LANE, SUITE 201
WARRENTON, VIRGINIA 20186
Phone: (540) 349-4500
Fax: (540) 349-0321
VA@BohlerEng.com

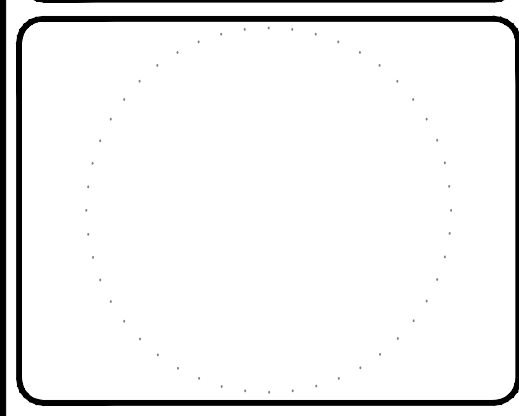


SHEET TITLE:


CONCEPT

SHEET NUMBER:


2

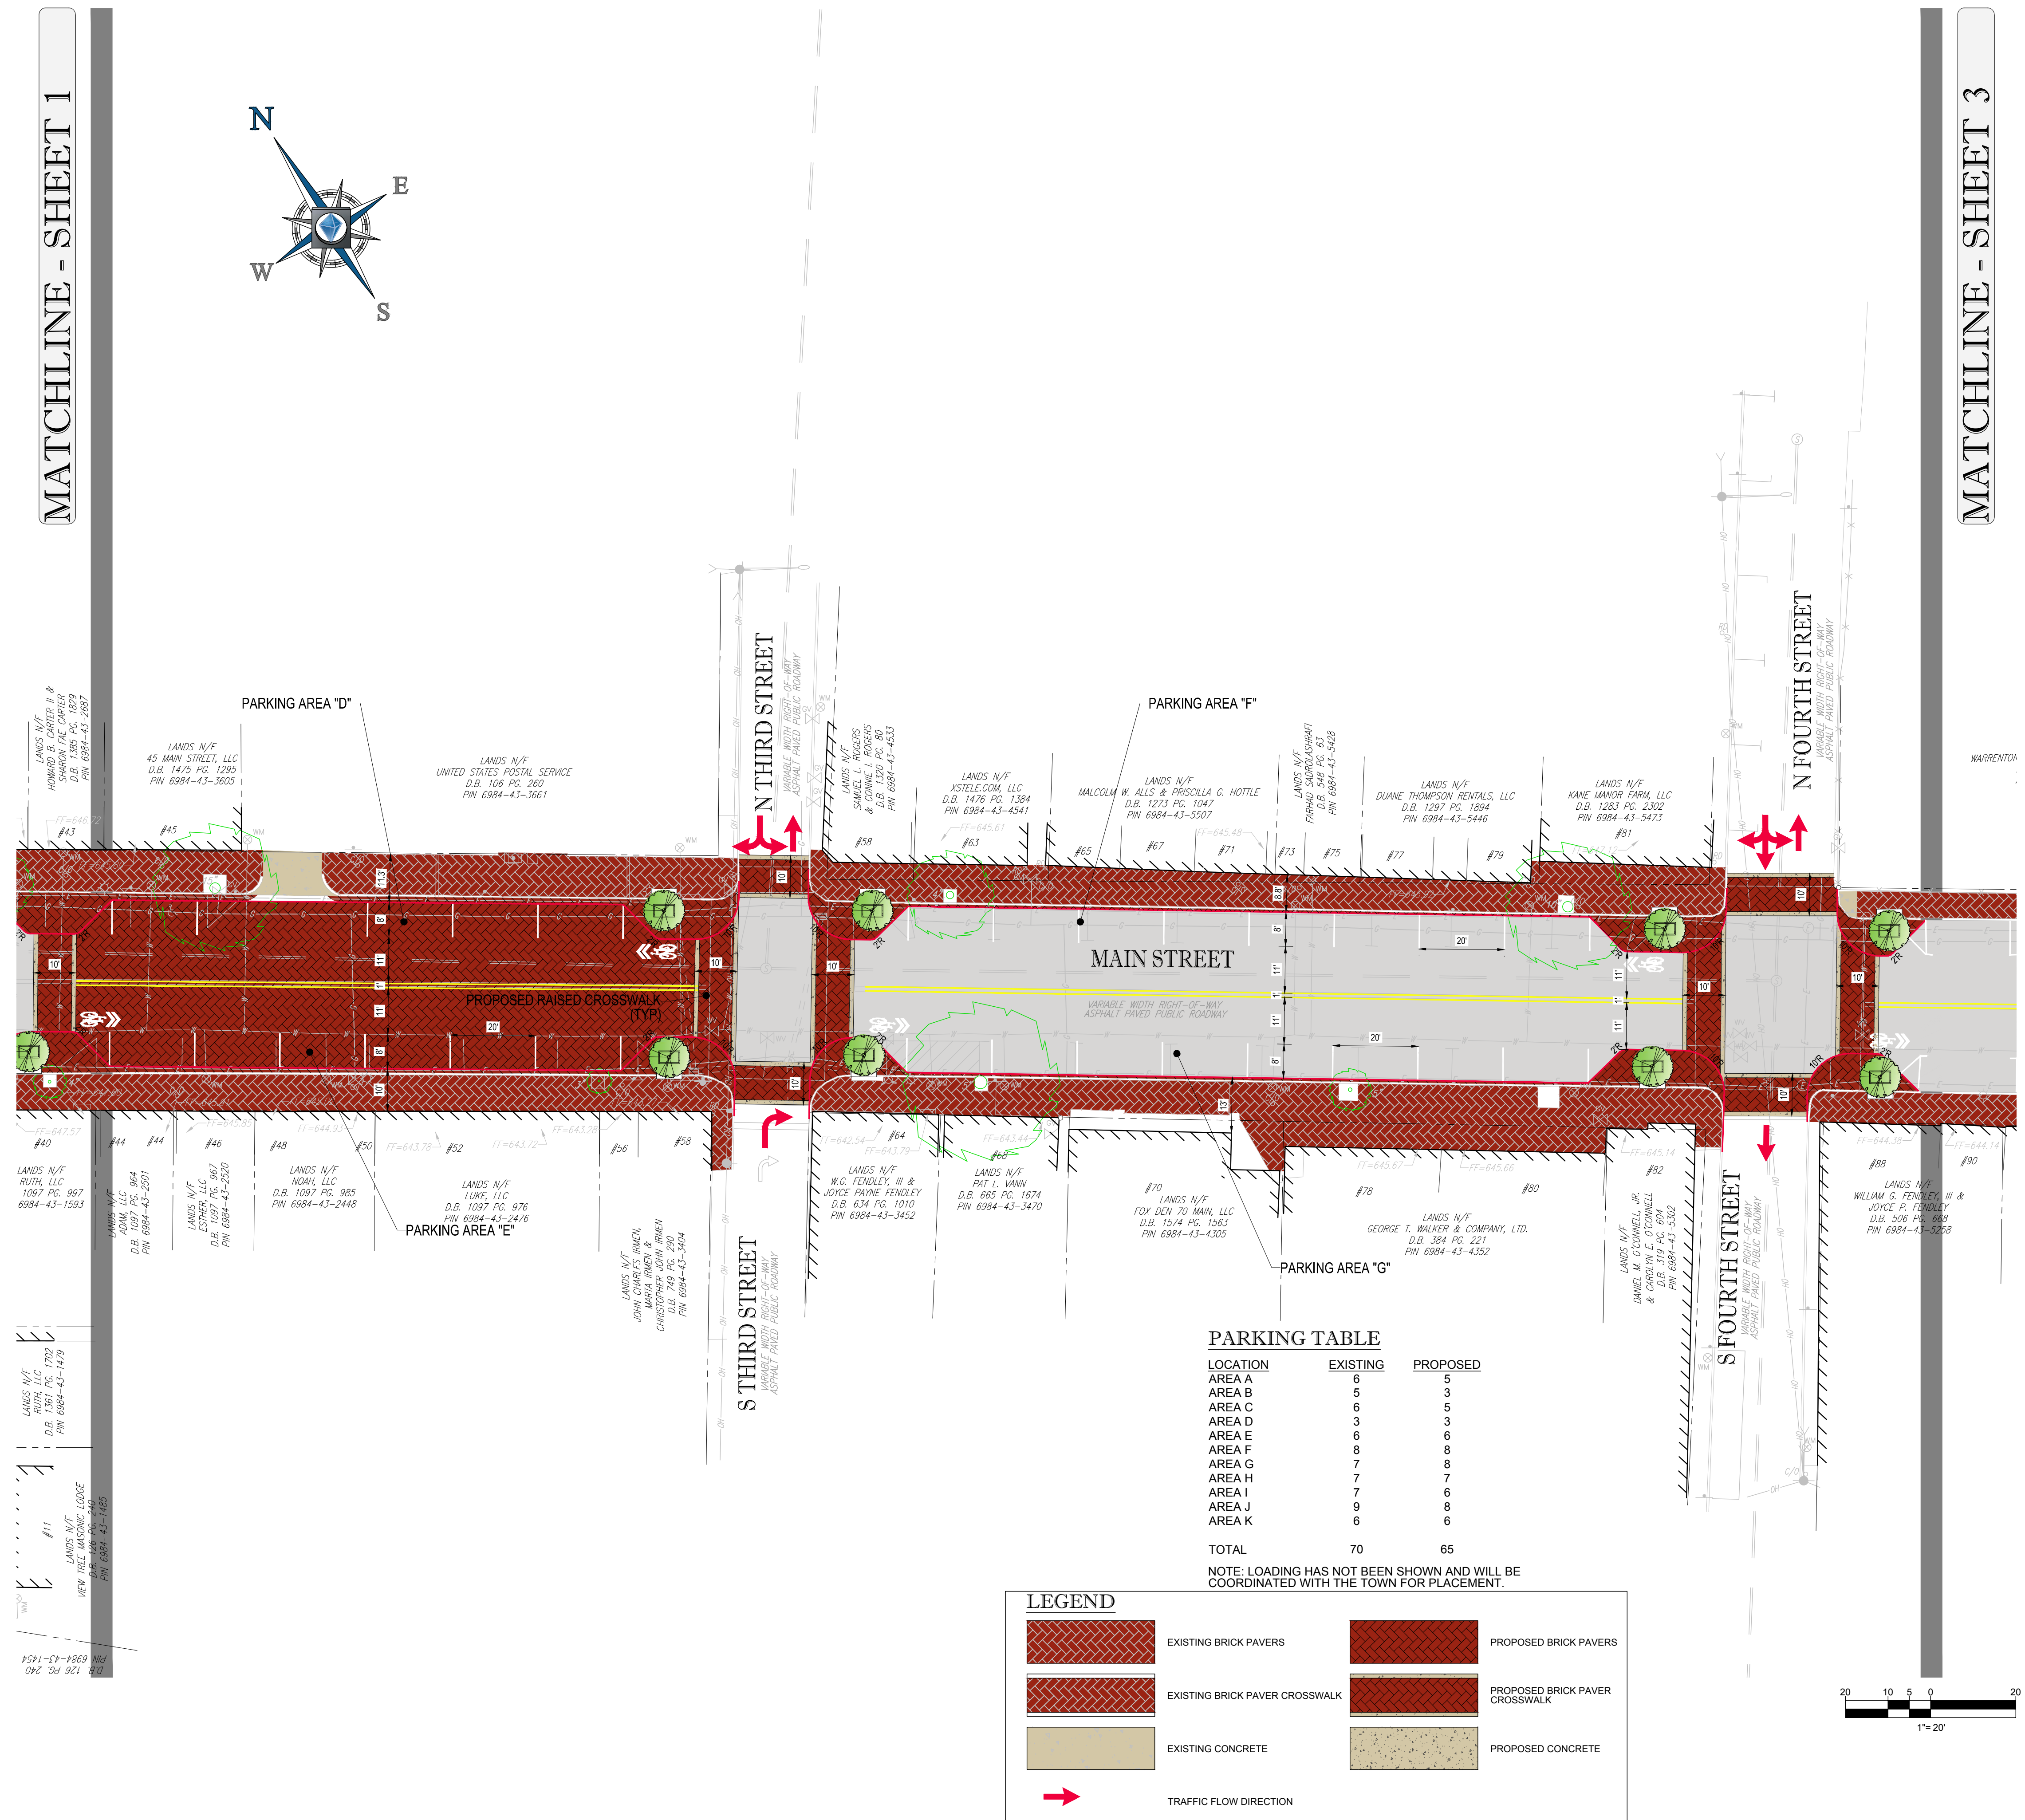

MATCHLINE - SHEET 2

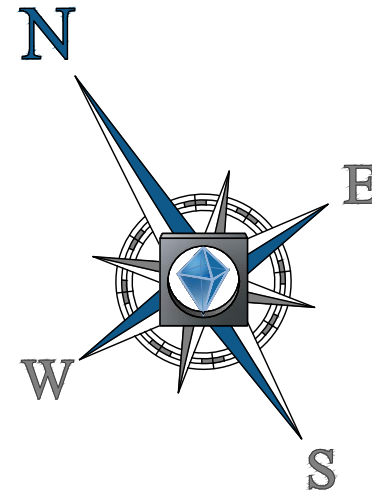

MATCHLINE - SHEET 4

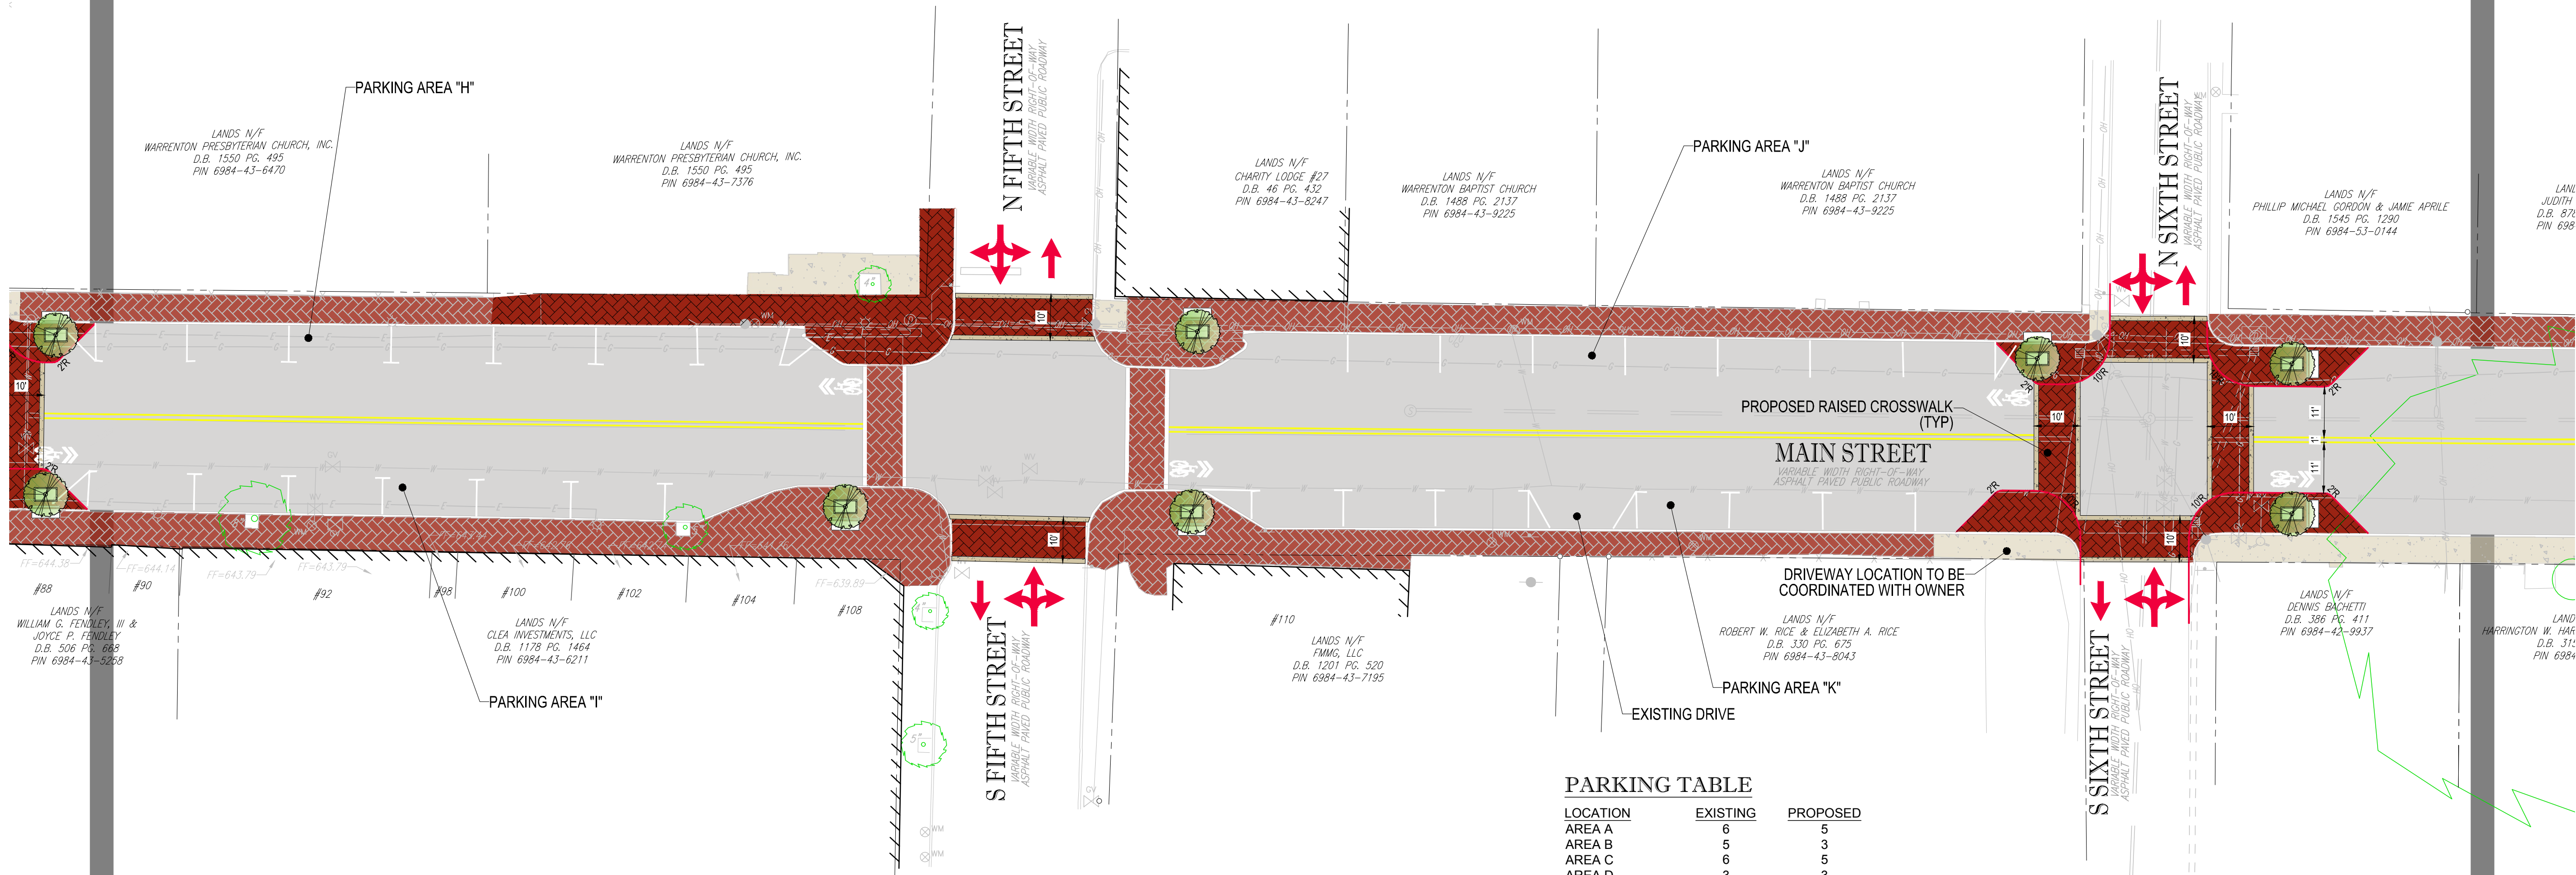


PARKING TABLE

LOCATION	EXISTING	PROPOSED
AREA A	6	5
AREA B	5	3
AREA C	6	5
AREA D	3	3
AREA E	6	6
AREA F	9	8
AREA G	7	8
AREA H	7	7
AREA I	7	6
AREA J	9	8
AREA K	6	6
TOTAL	70	65

NOTE: LOADING HAS NOT BEEN SHOWN AND WILL BE COORDINATED WITH THE TOWN FOR PLACEMENT.

LEGEND

	EXISTING BRICK PAVERS		PROPOSED BRICK PAVERS
	EXISTING BRICK PAVER CROSSWALK		PROPOSED BRICK PAVER CROSSWALK
	EXISTING CONCRETE		PROPOSED CONCRETE
	TRAFFIC FLOW DIRECTION		

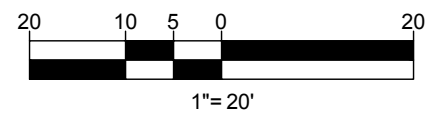

SITE CIVIL AND CONSULTING ENGINEERING
LAND SURVEYING
PROGRAM MANAGEMENT
LANDSCAPE ARCHITECTURE
SUSTAINABLE DESIGN
PERMITTING SERVICES
TRUCK RAILROADS

REVISIONS

REV	DATE	COMMENT	BY



KNOW WHAT'S BELOW
ALWAYS CALL 811
BEFORE YOU DIG
It's fast. It's free. It's the law.

NOT APPROVED FOR
CONSTRUCTION

PROJECT No. V182120
DRAWN BY: DSH
CHECKED BY: JCW
DATE: 7/24/2019
SCALE: 1" = 20'
CAD I.D.: CA3

PROJECT:
CONCEPTUAL PLAN

FOR
TOWN OF
WARRENTON

LOCATION OF SITE
MAIN STREET
TOWN OF WARRENTON
FAUQUIER COUNTY, VIRGINIA




28 BLACKWELL PARK LANE, SUITE 201
WARRENTON, VIRGINIA 20186
Phone: (540) 349-4500
Fax: (540) 349-0321
VA@BohlerEng.com

SHEET TITLE:

CONCEPT

SHEET NUMBER:

3

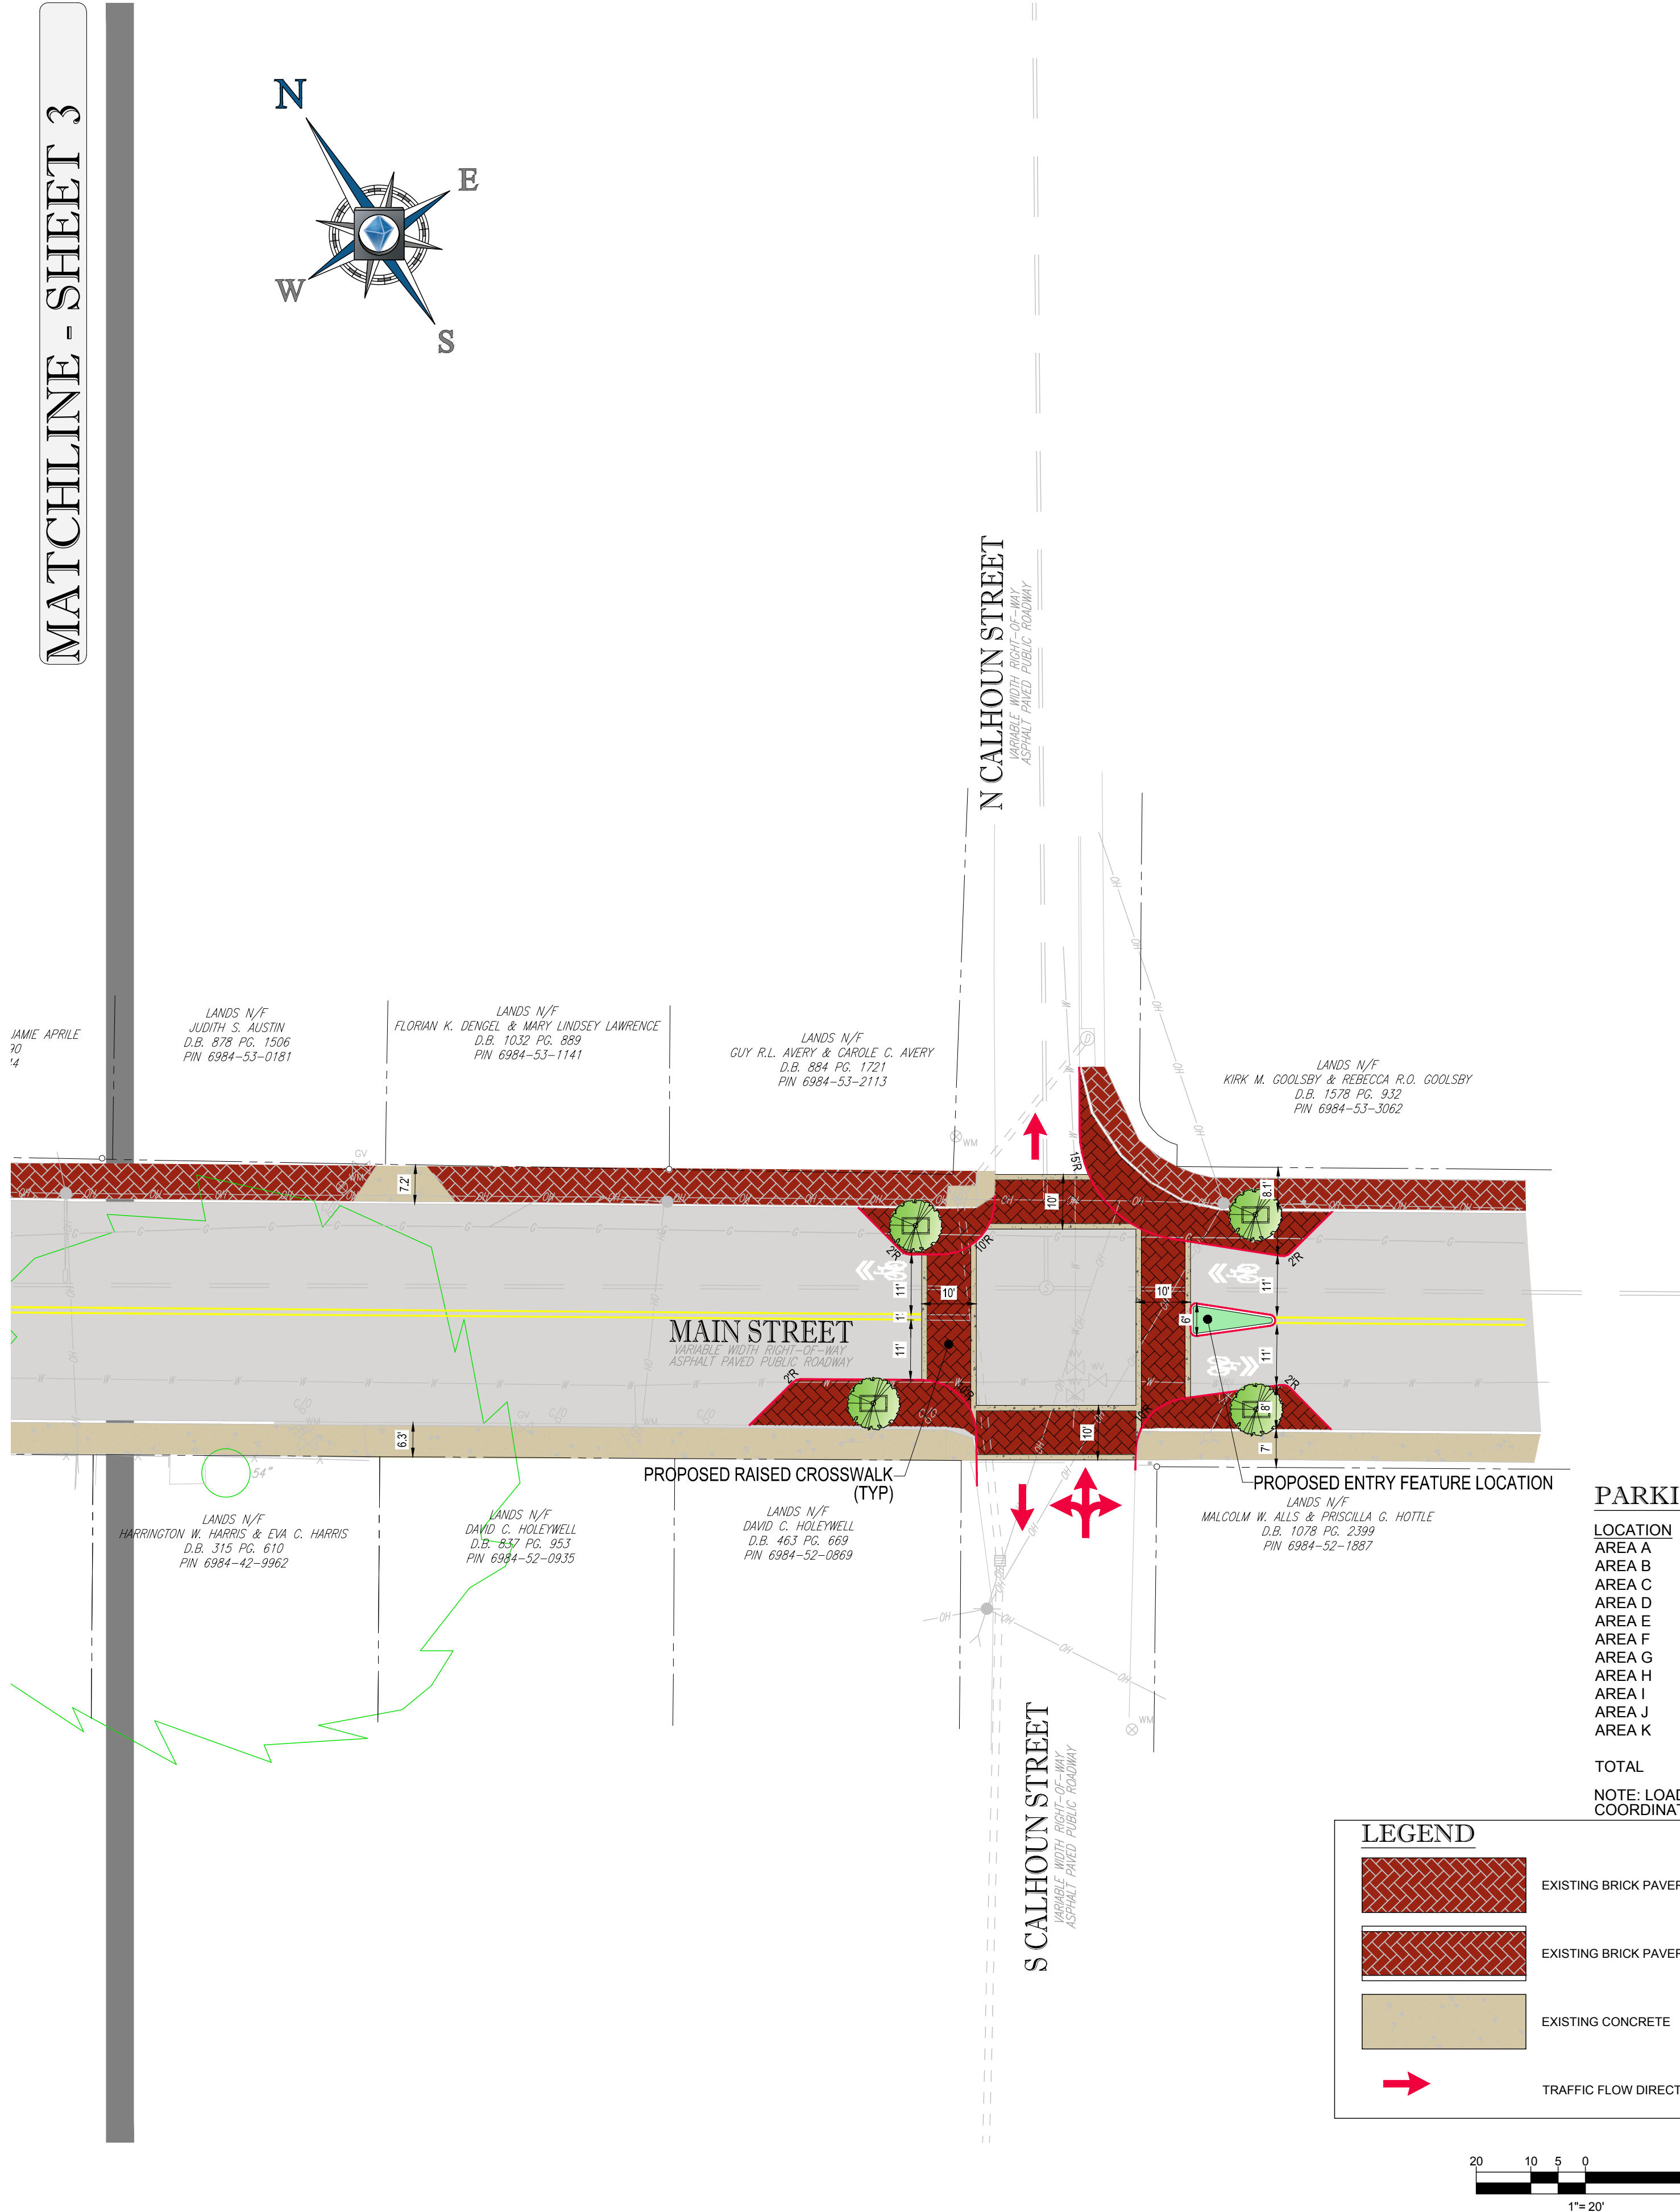

REVISIONS			
REV	DATE	COMMENT	BY





NOT APPROVED FOR CONSTRUCTION

PROJECT No.:	V182120
DRAWN BY:	DSH
CHECKED BY:	JCW
DATE:	7/24/2019
SCALE:	1" = 20'
CAD I.D.:	CA3

PROJECT:
CONCEPTUAL PLAN

FOR
TOWN OF WARRENTON

LOCATION OF SITE
MAIN STREET
TOWN OF WARRENTON
FAUQUIER COUNTY, VIRGINIA

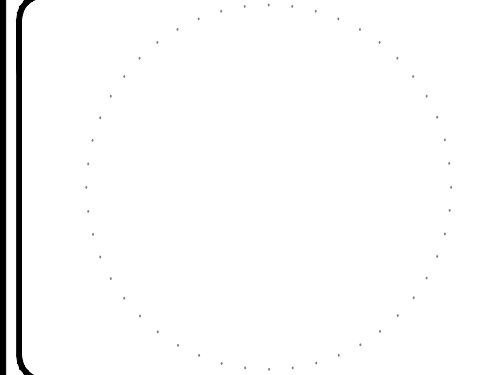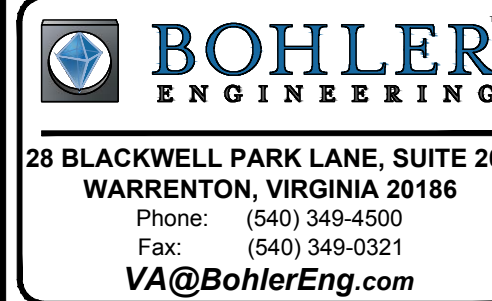

SHEET TITLE:
CONCEPT

SHEET NUMBER:
4