


POOL + HARD SCAPE

1 OF 2

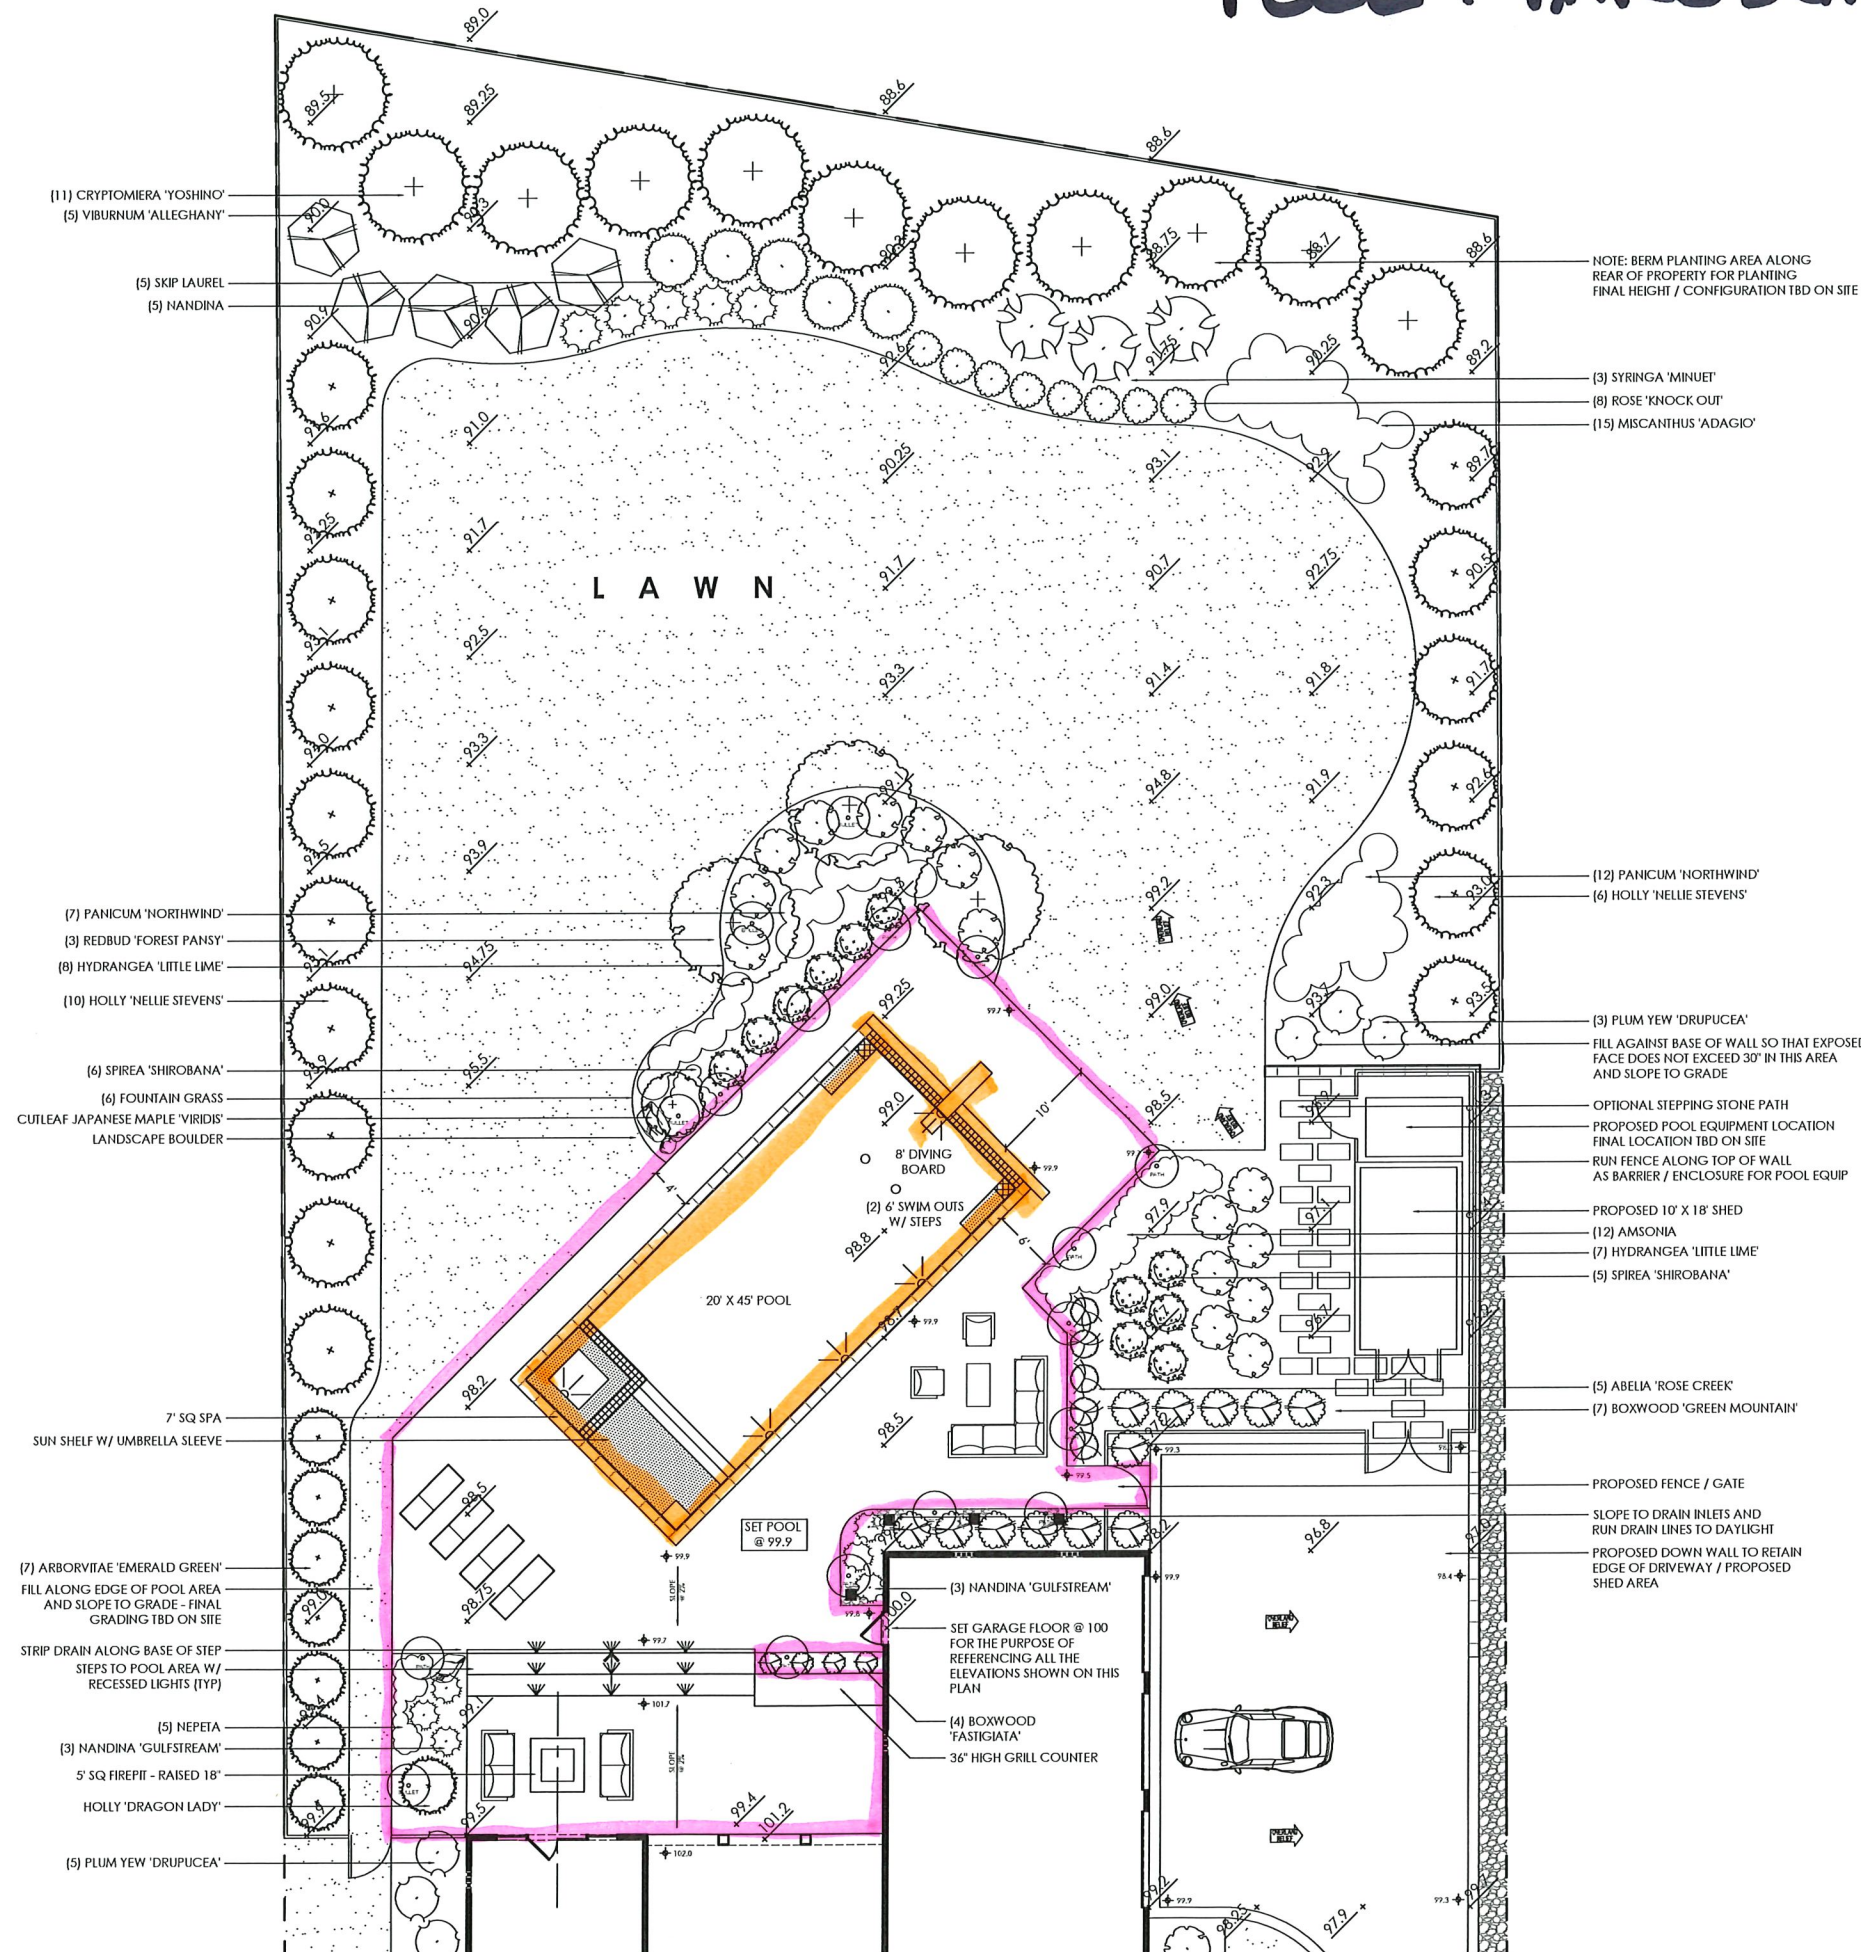

HARD SCAPE

POOL

REAR YARD LAYOUT

SCALE 1/8" = 1'-0"

POOL + HARDSCAPE

2012



ALL HARDSCAPES WILL BE TRAVERTINE AND THE COLOR OF SERENADE SILVER MIST