

PROJECT MANAGER _ MICHAEL WHARTON (PROJECT COORDINATOR), TOWN OF WARRENTON _
SURVEYED BY, DATE _ BOHLER ENGINEERING, 5/22/19, (703) 709-9500 _
DESIGN BY _MARK PHILLIPS, P.E., (703) 870-3631 (KIMLEY-HORN) _
SUBSURFACE UTILITY BY, DATE _ _ _ _ _

COMMONWEALTH OF VIRGINIA

MARK R. PHILLIPS

Lic. No. 058611

PROFESSIONAL ENGINEER


Kimley-Horn

Reston, Virginia

Roadway Engineer

REVISED	STATE	STATE PROJECT		SHEET NO.
	VA.	15	U000-156-R21	3

ROADWAY PLAN

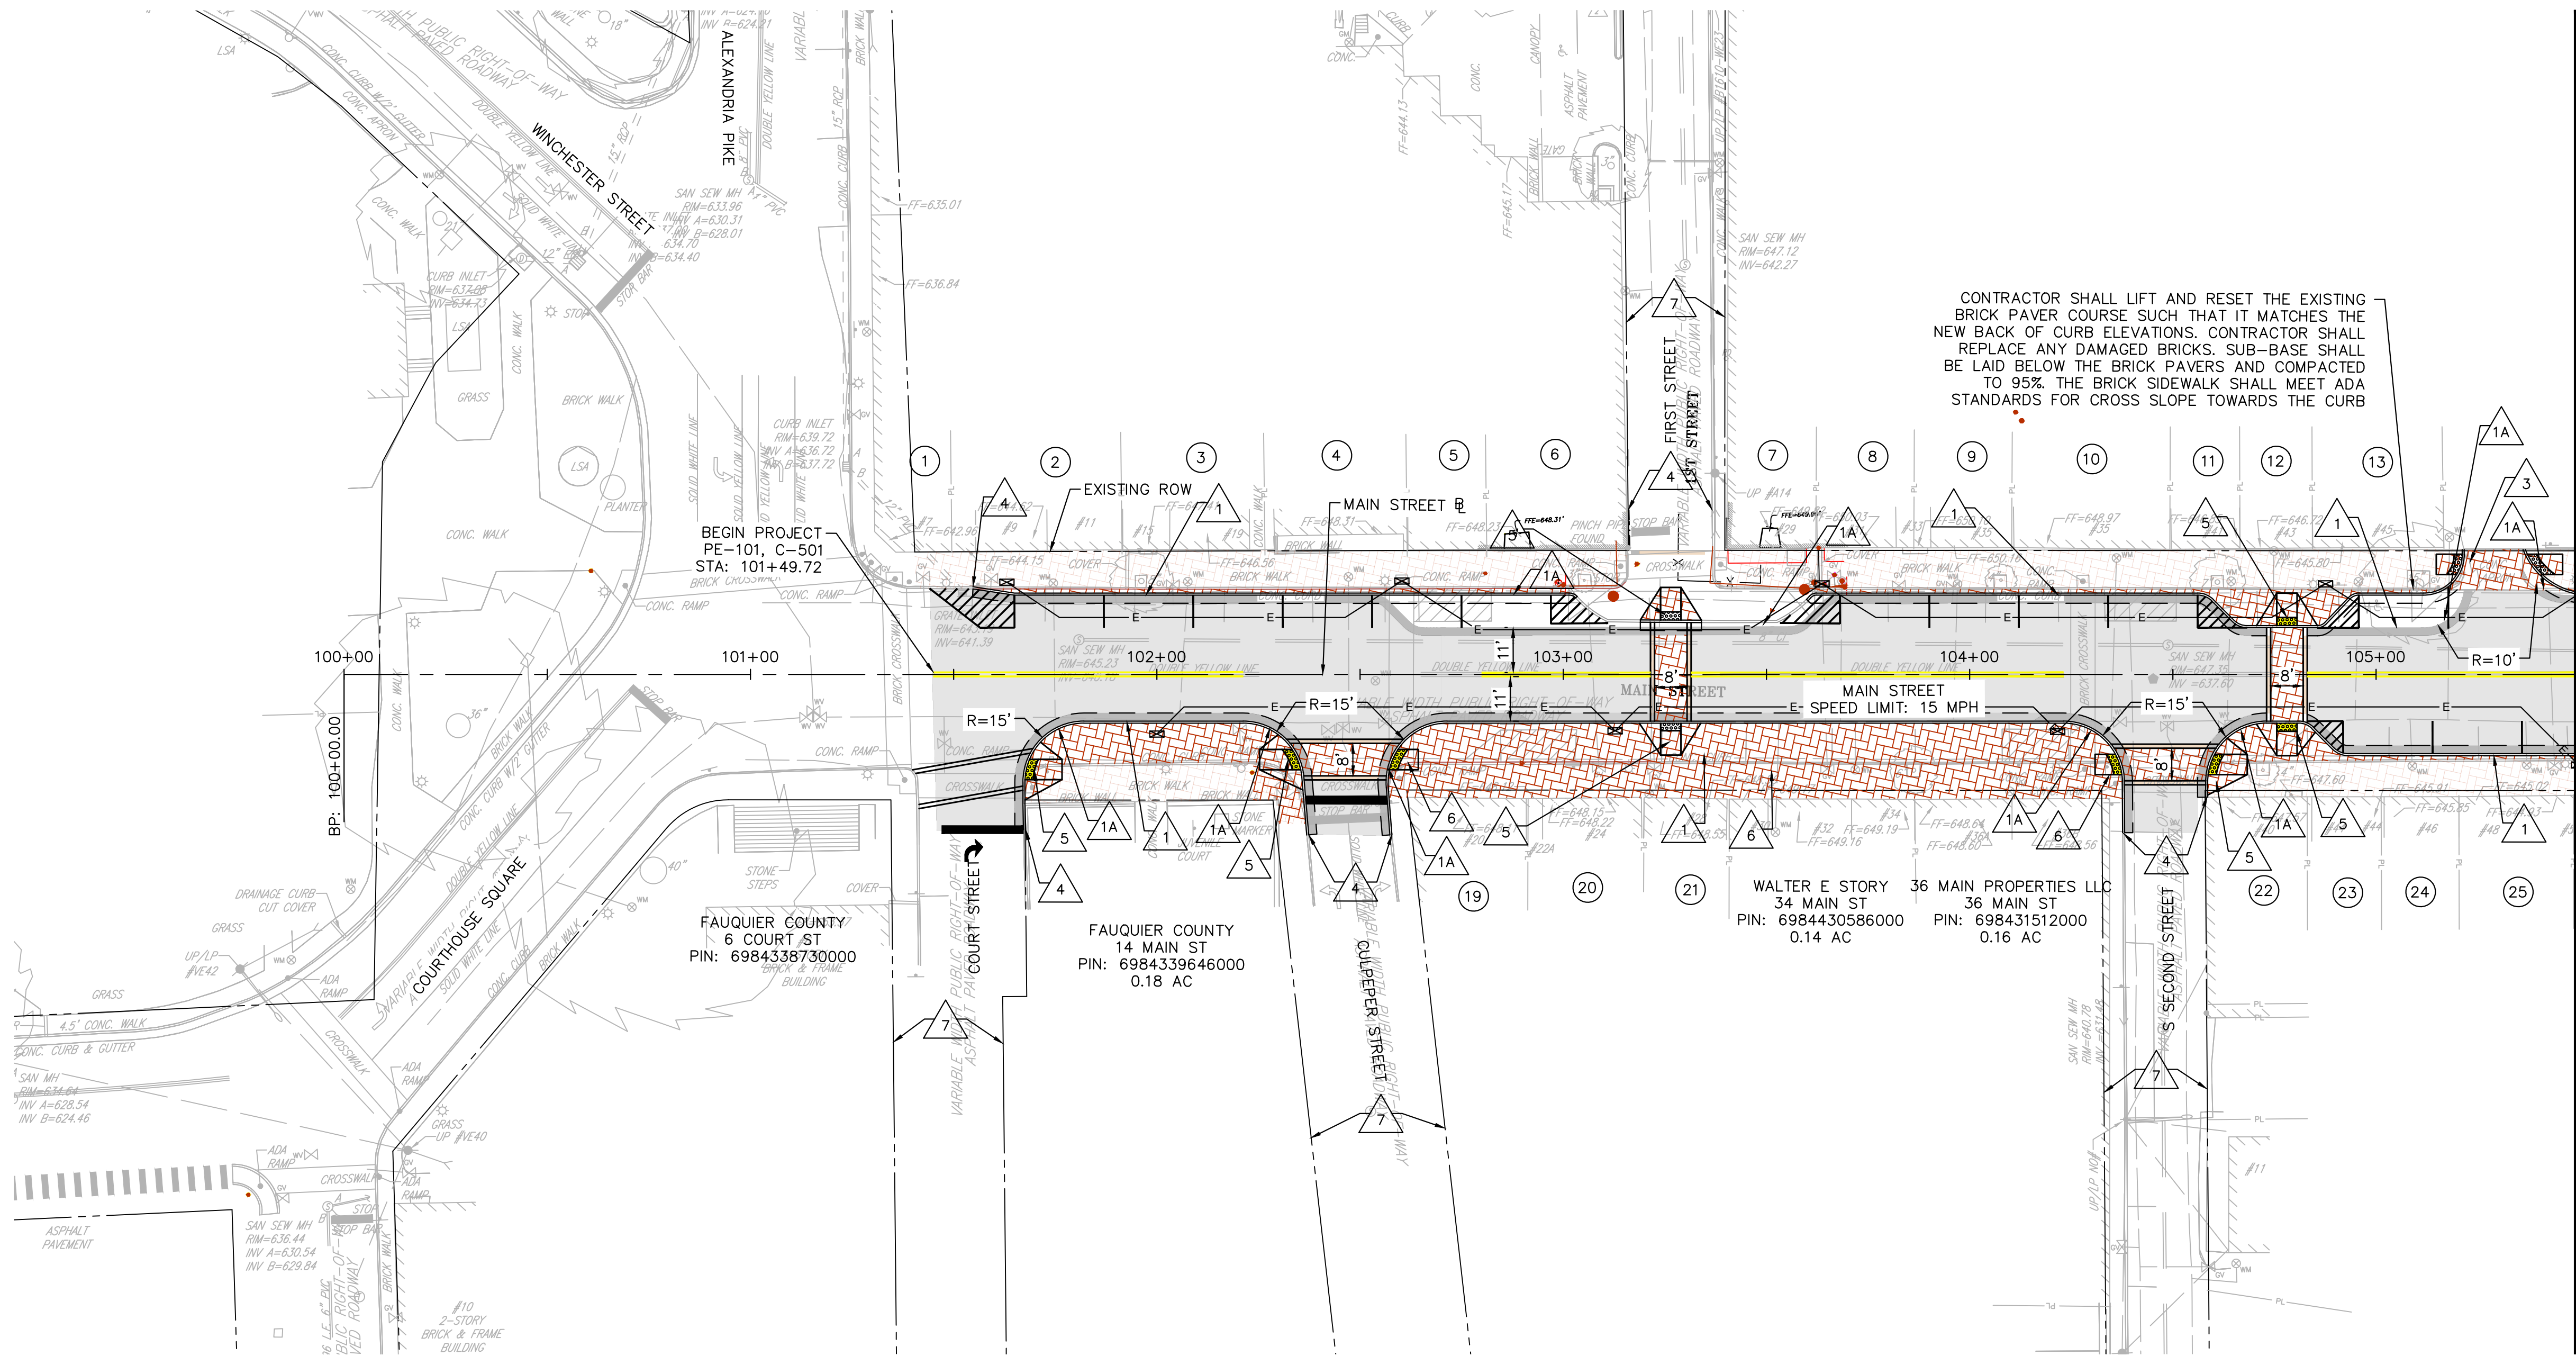


LEGEND

- EXISTING BRICK PAVER
- PROPOSED ASPHALT PAVEMENT
- PROPOSED CONCRETE PAVEMENT
- PROPOSED MILL AND OVERLAY
- PROPOSED DWS
- PROPOSED BRICK PAVER
- PROPOSED FULL DEPTH SAWCUT
- PROPOSED 2" ELECTRIC CONDUIT
- PROPOSED ELECTRIC JUNCTION BOX

- 6" CURB, STD. CG-2 REQ'D
- 6" CURB, RAD. CG-2 REQ'D
- 6" CURB & GUTTER, STD. CG-6 REQ'D
- ENTRANCE GUTTER, STD. CG-9D REQ'D
- TIE TO EXISTING 6" CURB STD. CG-2
- STD. CG-12, TYPE A REQ'D.
- STD. CG-12, TYPE B REQ'D.
- EXISTING ROW

NOTE: PLEASE REFER TO THE PROPERTY INFORMATION SHEET 1C FOR PROPERTY OWNER INFORMATION AND LOT ACREAGE. ALL DETECTABLE WARNING SURFACES SHALL BE YELLOW TO CONTRAST BRICK PAVERS.

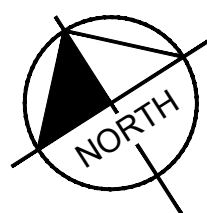


THESE PLANS ARE UNFINISHED AND UNAPPROVED AND ARE NOT TO BE USED FOR ANY TYPE OF CONSTRUCTION

REFERENCES
(PROFILES, DETAIL & DRAINAGE
DESCRIPTION SHEETS, ETC.)

MAIN STREET
IMPROVEMENTS
TOWN OF WARRENTON, VIRGINIA

ROADWAY PLAN

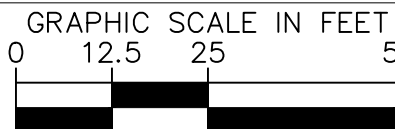

PROJECT
U000-156-R21

SHEET NO.
3


PROJECT MANAGER - MICHAEL WHARTON (PROJECT COORDINATOR), TOWN OF WARRENTON
SURVEYED BY, DATE - BOHLER ENGINEERING, 5/22/19, (703) 709-9500
DESIGN BY - MARK PHILLIPS, P.E., (703) 870-3631 (KIMLEY-HORN)
SUBSURFACE UTILITY BY, DATE

COMMONWEALTH OF VIRGINIA
MARK R. PHILLIPS
Lic. No. 058611
PROFESSIONAL ENGINEER

Kimley-Horn
Reston, Virginia
Roadway Engineer

REVISED	STATE		STATE		SHEET NO.
	ROUTE	PROJECT			
	VA. 15	U000-156-R21			4

ROADWAY PLAN

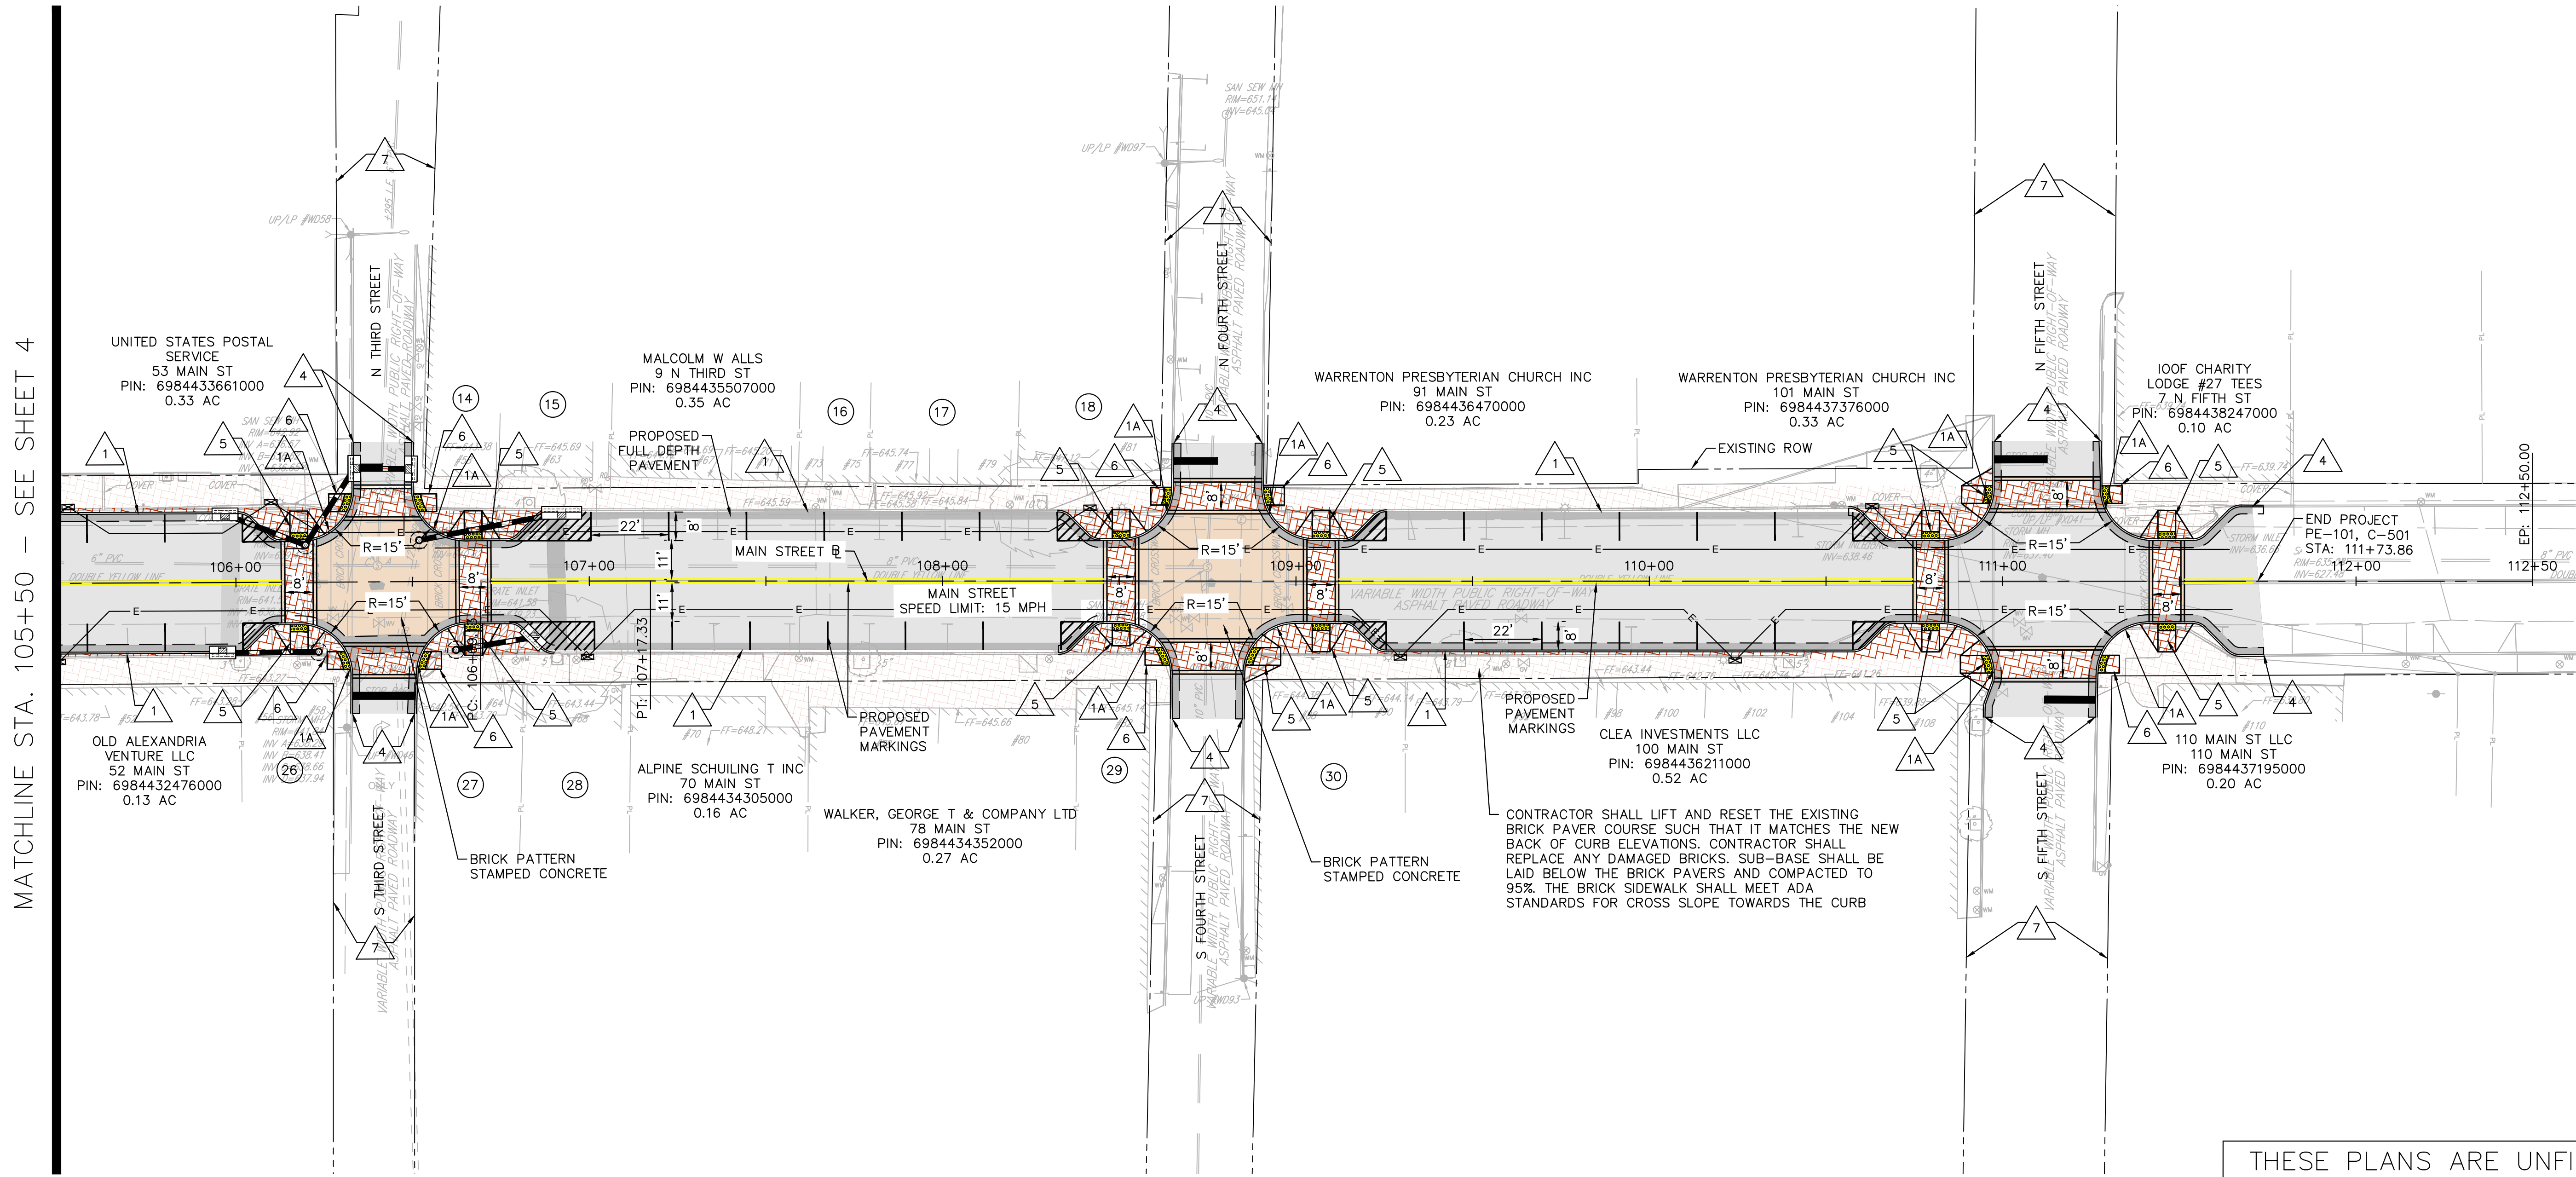


LEGEND

- EXISTING BRICK PAVER
- PROPOSED ASPHALT PAVEMENT
- PROPOSED CONCRETE PAVEMENT
- PROPOSED MILL AND OVERLAY
- PROPOSED DWS
- PROPOSED BRICK PAVER
- PROPOSED FULL DEPTH SAWCUT
- PROPOSED 2" ELECTRIC CONDUIT
- PROPOSED ELECTRIC JUNCTION BOX

- 6" CURB, STD. CG-2 REQ'D
- 6" CURB, RAD. CG-2 REQ'D
- 6" CURB & GUTTER, STD. CG-6 REQ'D
- ENTRANCE GUTTER, STD. CG-9D REQ'D
- TIE TO EXISTING 6" CURB STD. CG-2
- STD. CG-12, TYPE A REQ'D.
- STD. CG-12, TYPE B REQ'D.
- EXISTING ROW

NOTE: PLEASE REFER TO THE PROPERTY INFORMATION SHEET 1C FOR PROPERTY OWNER INFORMATION AND LOT ACREAGE. ALL DETECTABLE WARNING SURFACES SHALL BE YELLOW TO CONTRAST BRICK PAVERS.

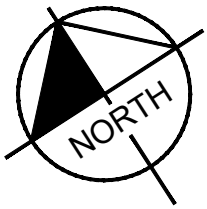


THESE PLANS ARE UNFINISHED AND UNAPPROVED AND ARE NOT TO BE USED FOR ANY TYPE OF CONSTRUCTION

REFERENCES
(PROFILES, DETAIL & DRAINAGE DESCRIPTION SHEETS, ETC.)

MAIN STREET
IMPROVEMENTS
TOWN OF WARRENTON, VIRGINIA

ROADWAY PLAN

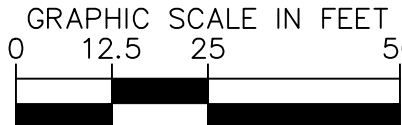

PROJECT	SHEET NO.
U000-156-R21	4