


PRELIMINARY CERTIFIED SURVEY MAP

BEING A REDIVISION OF PART OF OUTLOT 40 IN THE ORIGINAL SEVENTH (NOW THE EIGHTH WARD) OF THE CITY OF WATERTOWN, JEFFERSON COUNTY WISCONSIN.


PROPERTY ADDRESS; 1301 CLARK ST.

NE CORNER OF THE
NE 1/4 OF THE SE 1/4
SECTION 9-8-15

SE CORNER OF THE
NE 1/4 OF THE SE 1/4
SECTION 9-8-15

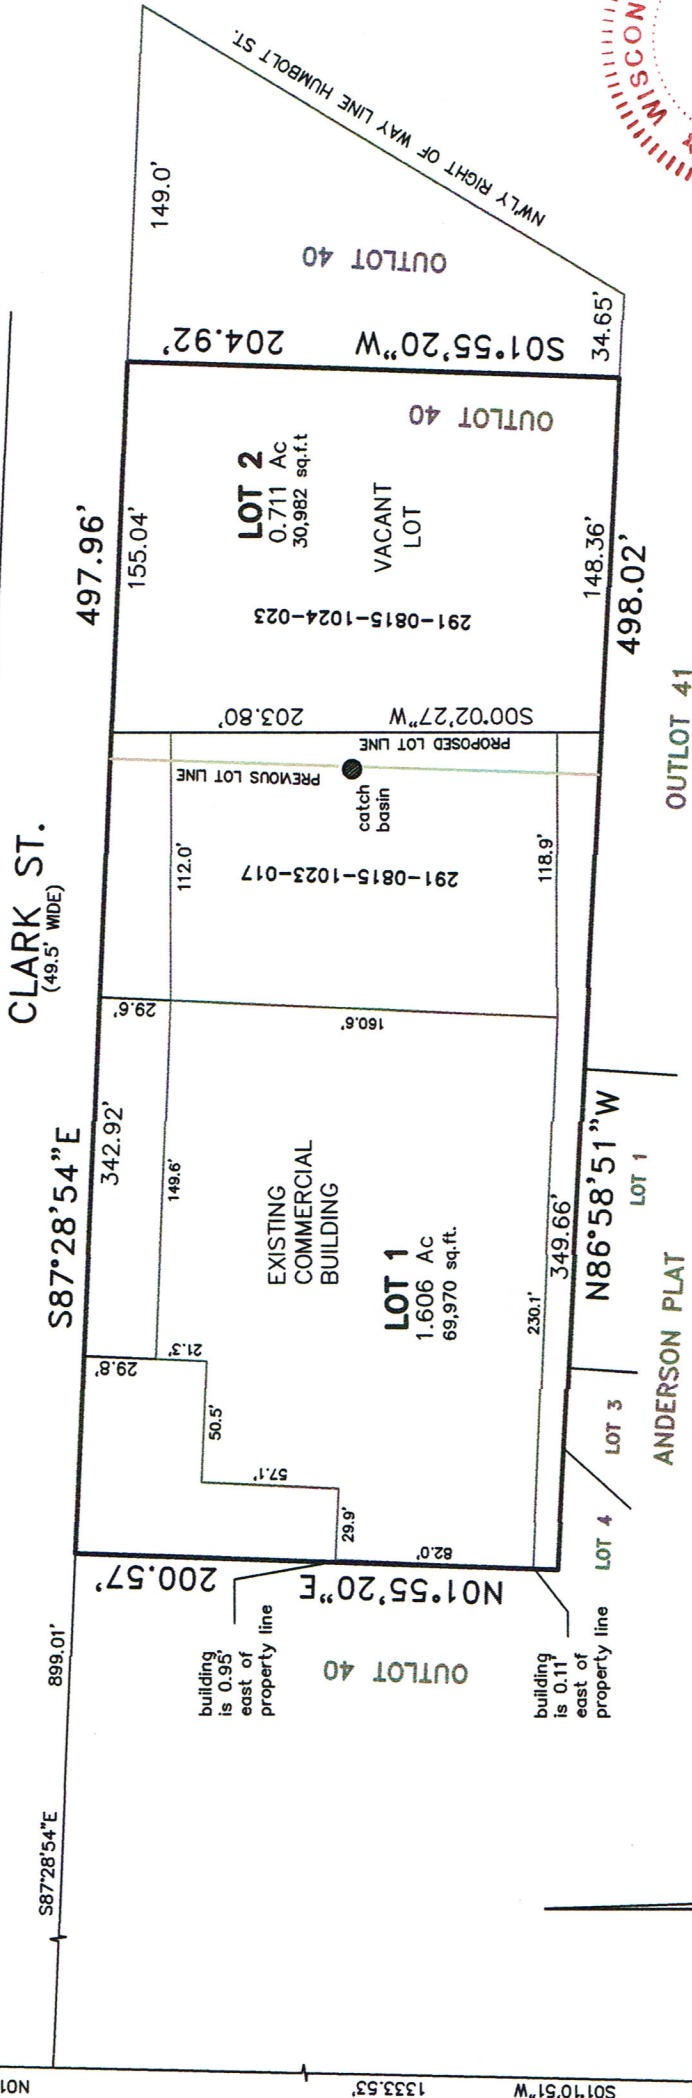

NOTE:
LOTS 1 AND 2 HAVE AN AIRPORT APPROACH PROTECTION ZONE ELEVATION LIMIT OF 924 FEET ABOVE MEAN SEA LEVEL FOR ALL BUILDINGS, STRUCTURES AND OBJECTS OF NATURAL GROWTH, WHETHER OR NOT SUCH BUILDINGS, STRUCTURES AND OBJECTS OF NATURAL GROWTH ARE IN EXISTENCE.

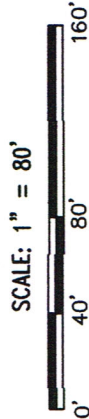

Franklin J. Lehman
FRANKLIN J. LEHMAN S-2211
DEC 19, 2023 231105
DATE JOB NUMBER