



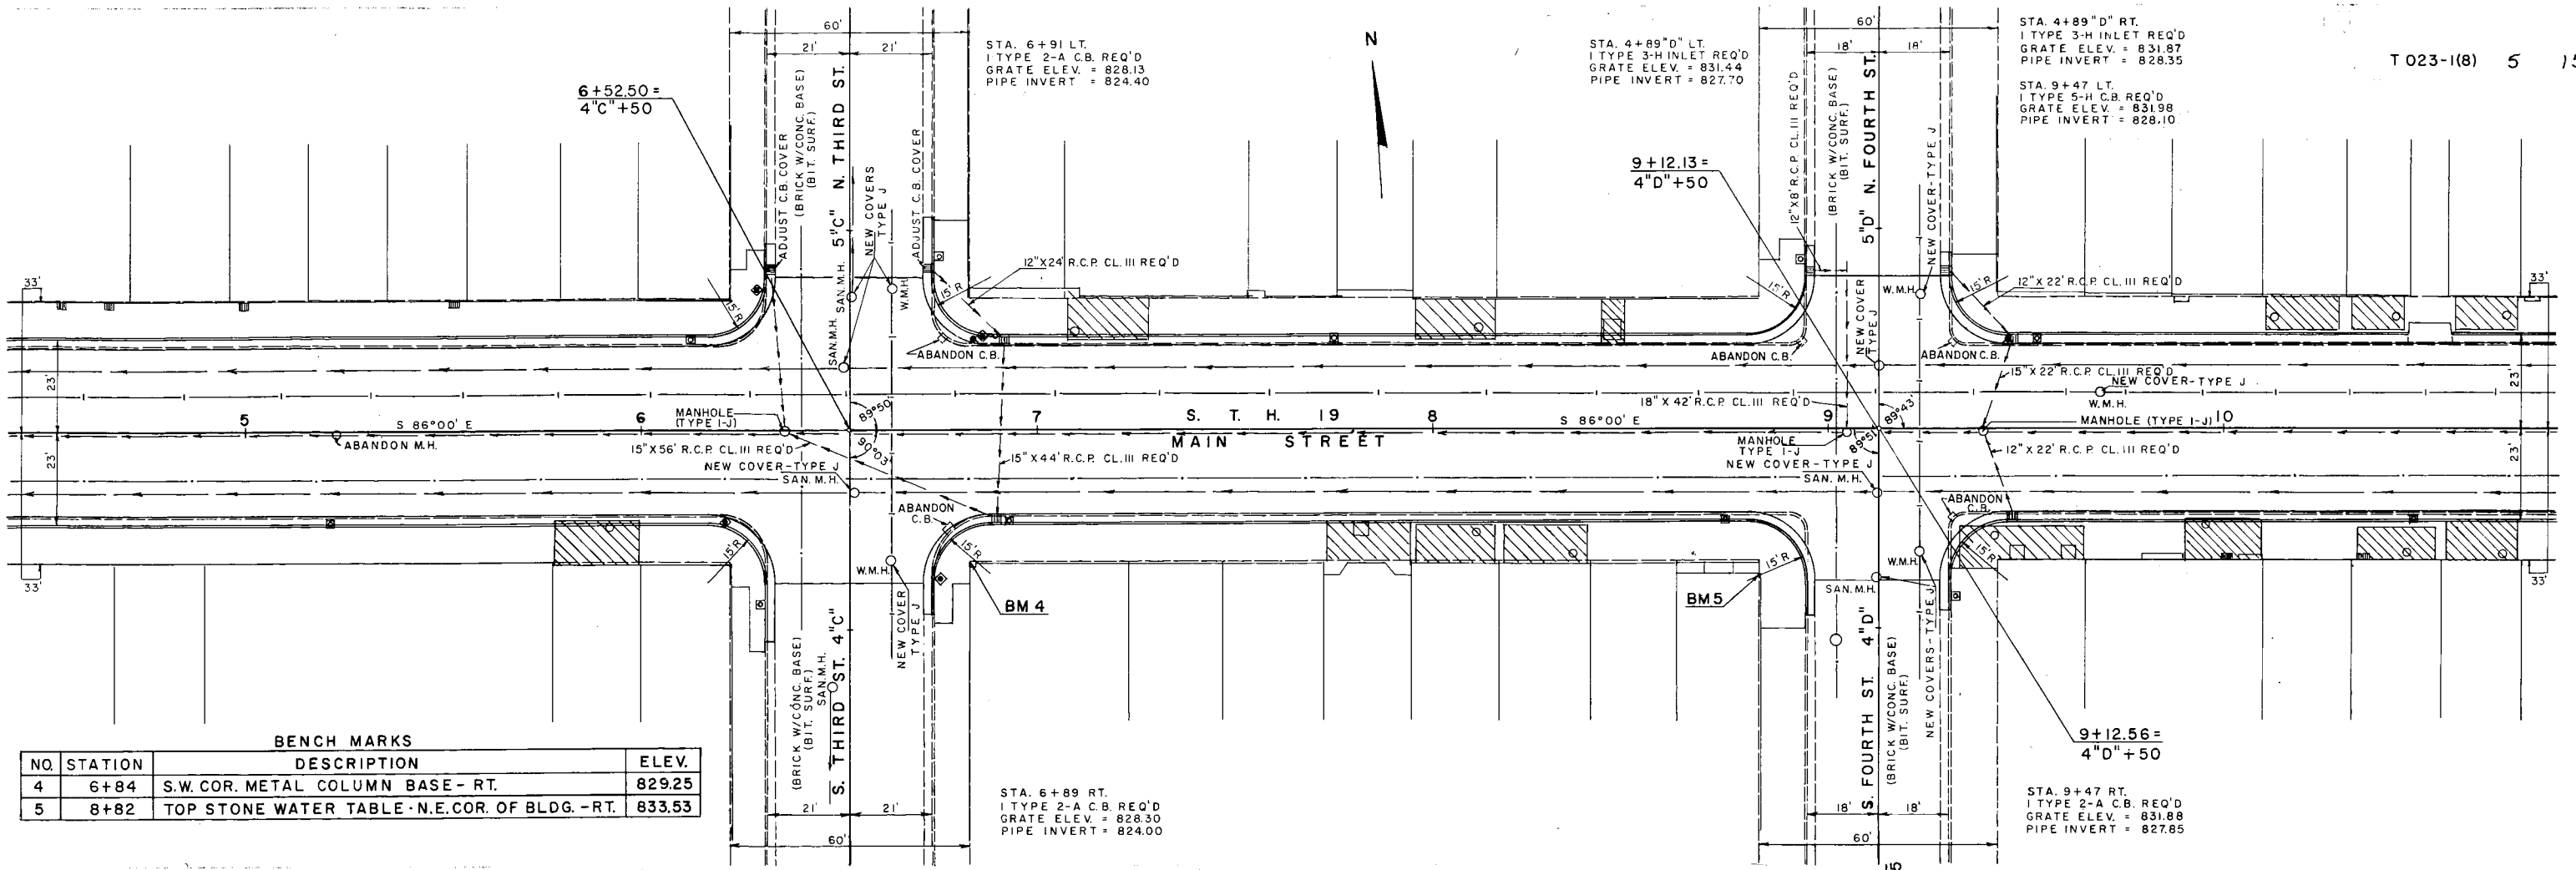

BENCH MARKS

NO.	STATION	DESCRIPTION	ELEV.
4	6+84	S.W. COR. METAL COLUMN BASE - RT.	829.25
5	8+82	TOP STONE WATER TABLE - N.E. COR. OF BLDG. - RT.	833.53

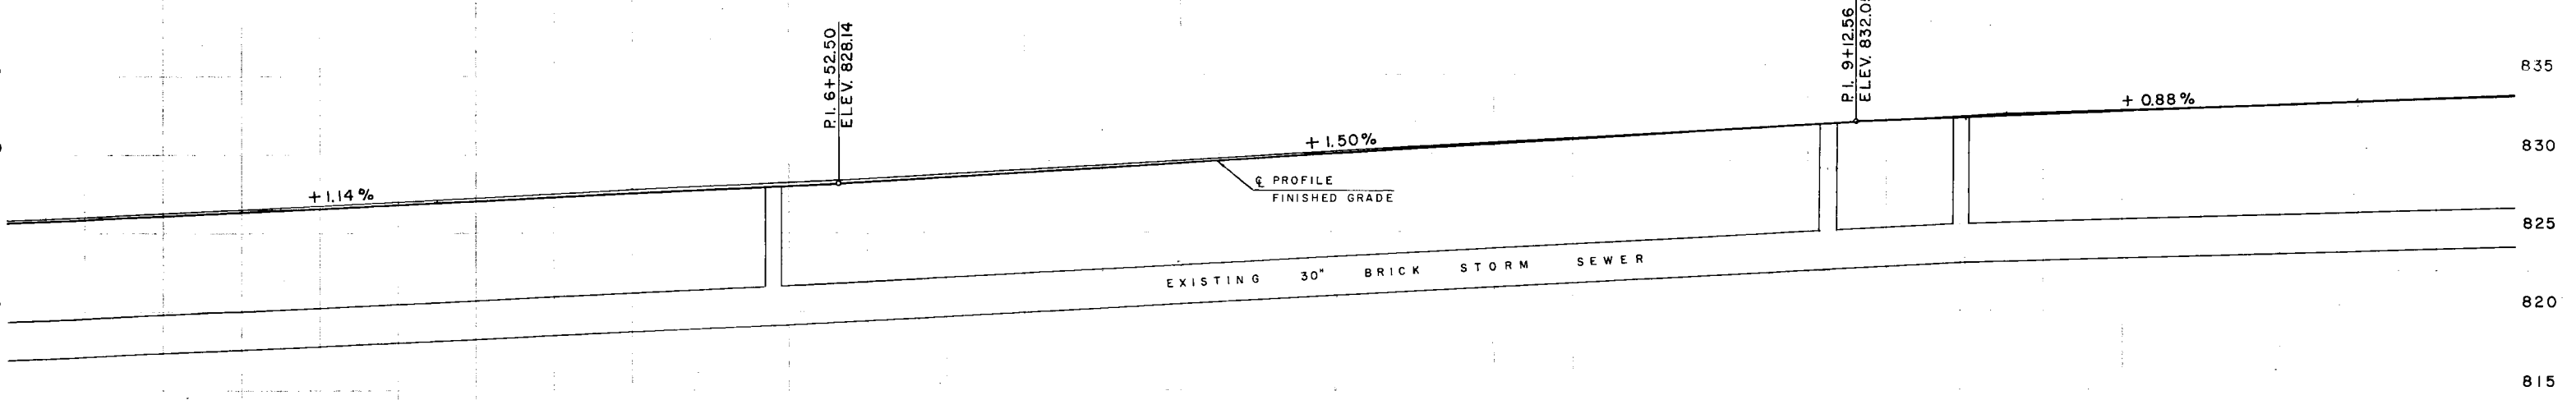

25.42	21' LT.	25.99	26.56	27.13	27.70	28.44	29.22	30.01	30.79	31.57	32.18	32.62	33.01	21' LT.
25.72	11' LT.	26.29	26.86	27.43	28.00	28.74	29.49	30.24	30.99	31.74	32.28	32.72	33.16	11' LT.
825.83	℄	826.40	826.97	827.54	828.11	828.85	829.60	830.35	831.10	831.85	832.39	832.83	833.27	℄
25.72	11' RT.	26.29	26.86	27.43	28.00	28.74	29.49	30.24	30.99	31.74	32.28	32.72	33.16	11' RT.
25.42	21' RT.	26.02	26.63	27.23	27.84	28.64	29.36	30.07	30.79	31.57	32.08	32.52	32.96	21' RT.
5		6		7		8		9		10				